



KING EDWARD AVENUE

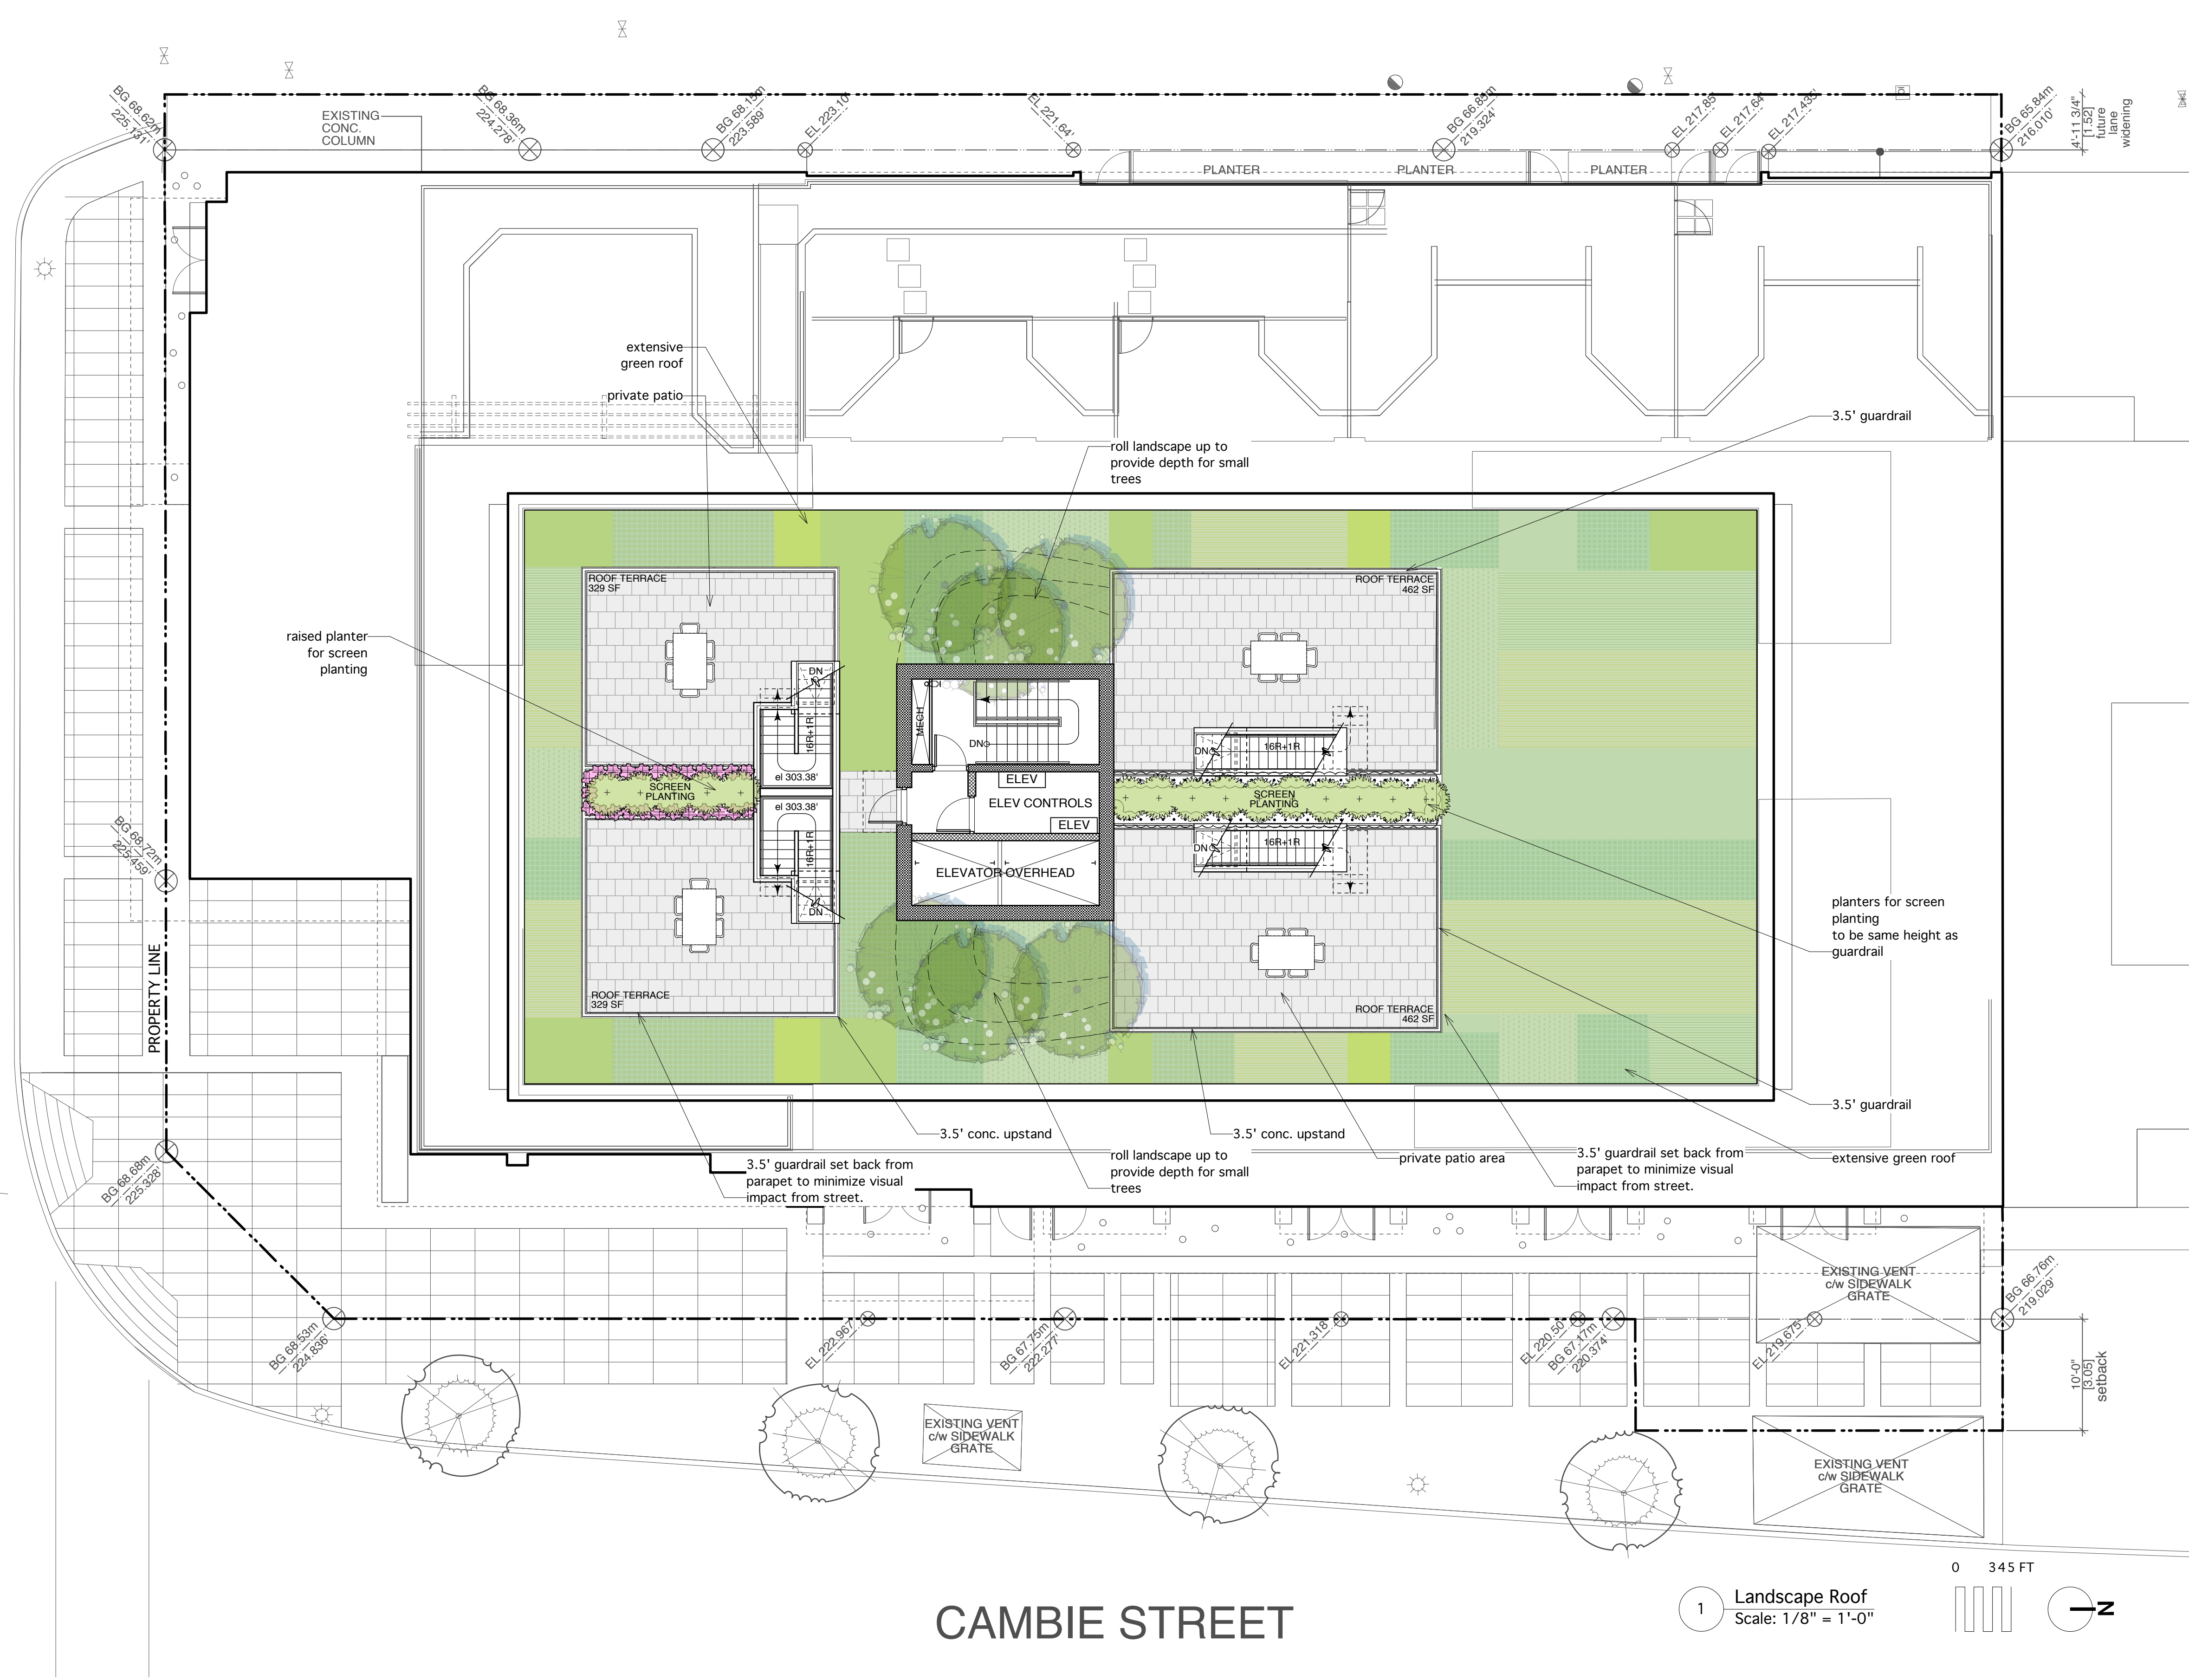

CAMBIE STREET

1 Landscape Roof
Scale: 1/8" = 1'-0"

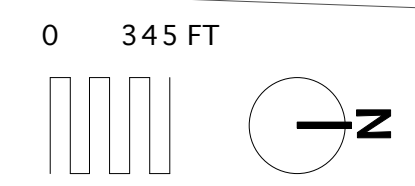

Revision No.	Date	Revision Notes

Issue No.	Date	Issue Notes
A	1/29/13	Issued for rezoning

Professional Seal



1690 West 2nd Avenue
Vancouver, BC, Canada V6J 1H4
T 603-1456
F 603-1459
W www.eta.ca

All Rights Reserved by eckford tyacke + associates.
This design is not to be used or reproduced without the consent of eckford tyacke + associates.

Project
Cambie & King Edward
4099 Cambie St.
Vancouver, BC

Drawing Title
Roof Landscape

Legal
Parcel 1, BCP 37294, Block 660
DL 528 NWD

Project Manager	Project ID 21252
Drawn By	Scale as noted
Reviewed By	Drawing No. L1.4
Date 06.10.13	of

Plot Date:
6/10/13
21252 25th & Cambie 06.10.13.vwx