


NORTH-SOUTH SECTION THROUGH BLOCKS A&B  
SCALE: 1:300

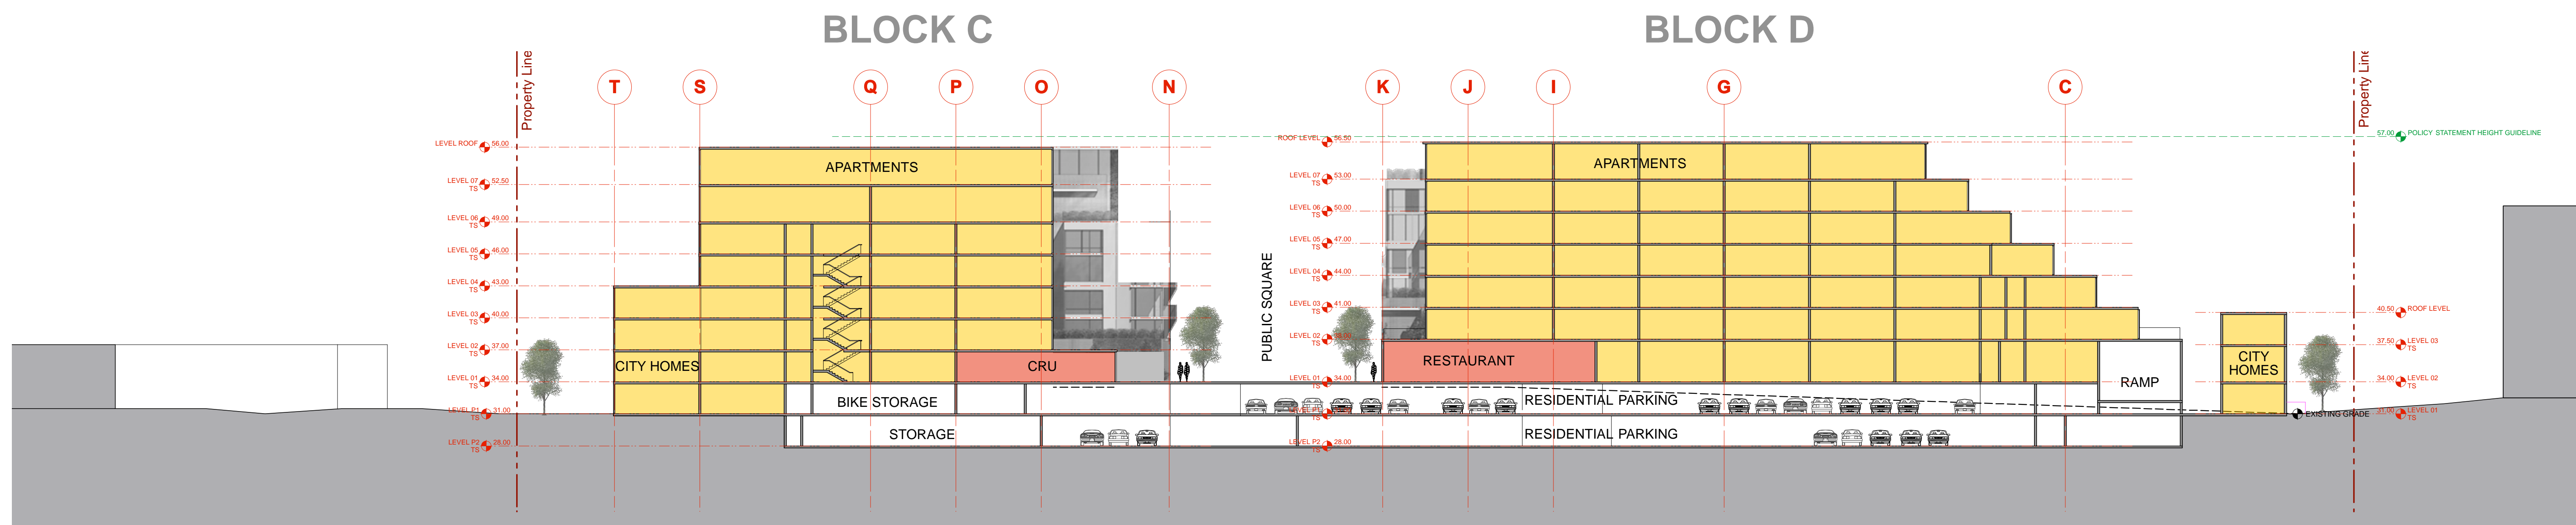

NORTH-SOUTH SECTION THROUGH BLOCKS C&D  
SCALE: 1:300

ARBUTUS

0627

SITE SECTIONS

1:300 OCT 2010

SHEET

1

DIALOG

406 - 611 Alexander Street  
Vancouver, BC Canada V6A 1E1  
T 604.255.1169  
F 604.255.1790  
E design@designdialog.ca

FORMERLY  
HOTSON  
BAKKER  
BONIFACE  
HADEN  
architects + urbanists