



Note 1: MPZ (Protection zone) per Arborist Report August 2nd, 2018
 Note 2: All parking level public spaces to have security glazing

Parking Schedule	
Residential Parking - Regular	51
Residential Parking - Small	17
Total	68
Visitor Parking	4

Parking Schedule P03	
Residential Parking - Regular	13
Residential Parking - Small	3
Total	16

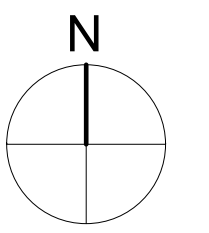

3	Revising Submission	05/11/2019
2	R21 City Comment Response	03/01/2019
1	R21 City Comment Response	02/05/2019

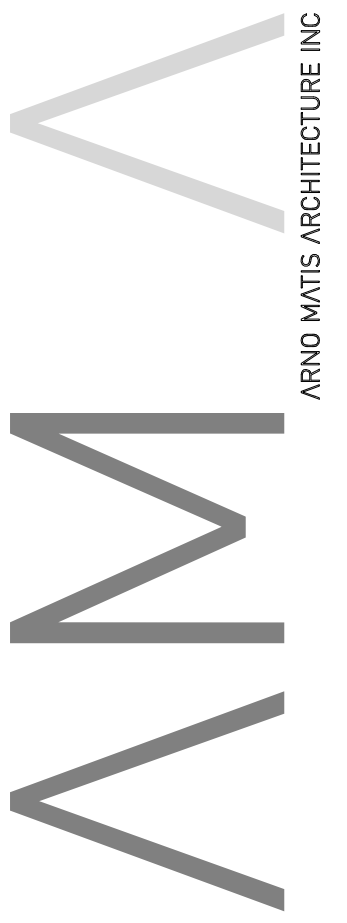

204-1540 WEST 2nd AVE, VANCOUVER BC, CANADA V6J 1H2
 1.604.708.0188 | 604.456.9481 | arnomatis@arnomatis.com

DO NOT SCALE DRAWINGS.
 VERIFY ALL DIMENSIONS ON SITE. REPORT ANY DISCREPANCIES TO THE CONSULTANT PRIOR TO CONSTRUCTION.
 COPYRIGHT RESERVING: THIS DRAWING AND DESIGN IS AND REMAINS EXCLUSIVE PROPERTY OF ARNO MATIS ARCHITECTURE INC. WHO HOLD THE COPYRIGHT THEREIN, AND SHALL NOT BE USED FOR ANY DESIGN OR CONSTRUCTION PURPOSE OTHER THAN AS EXPRESSLY AUTHORIZED BY ARNO MATIS ARCHITECTURE INC. SPECIFICALLY FOR THE PROJECT.


DRAWN BY	CHK	INT	SCALE
SL	SW		1/8" = 1'-0"
ZB	SW		DRAWING DATE
			02/05/2019

**4338 & 4362
 CAMBIE ST
 VANCOUVER, BC**

PROJECT
PLAN P03

TITLE	ISSUE NO.
PROJECT NUMBER 201801	3
DRAWING NUMBER	A201

© 2019 ARNO MATIS ARCHITECTURE INC.


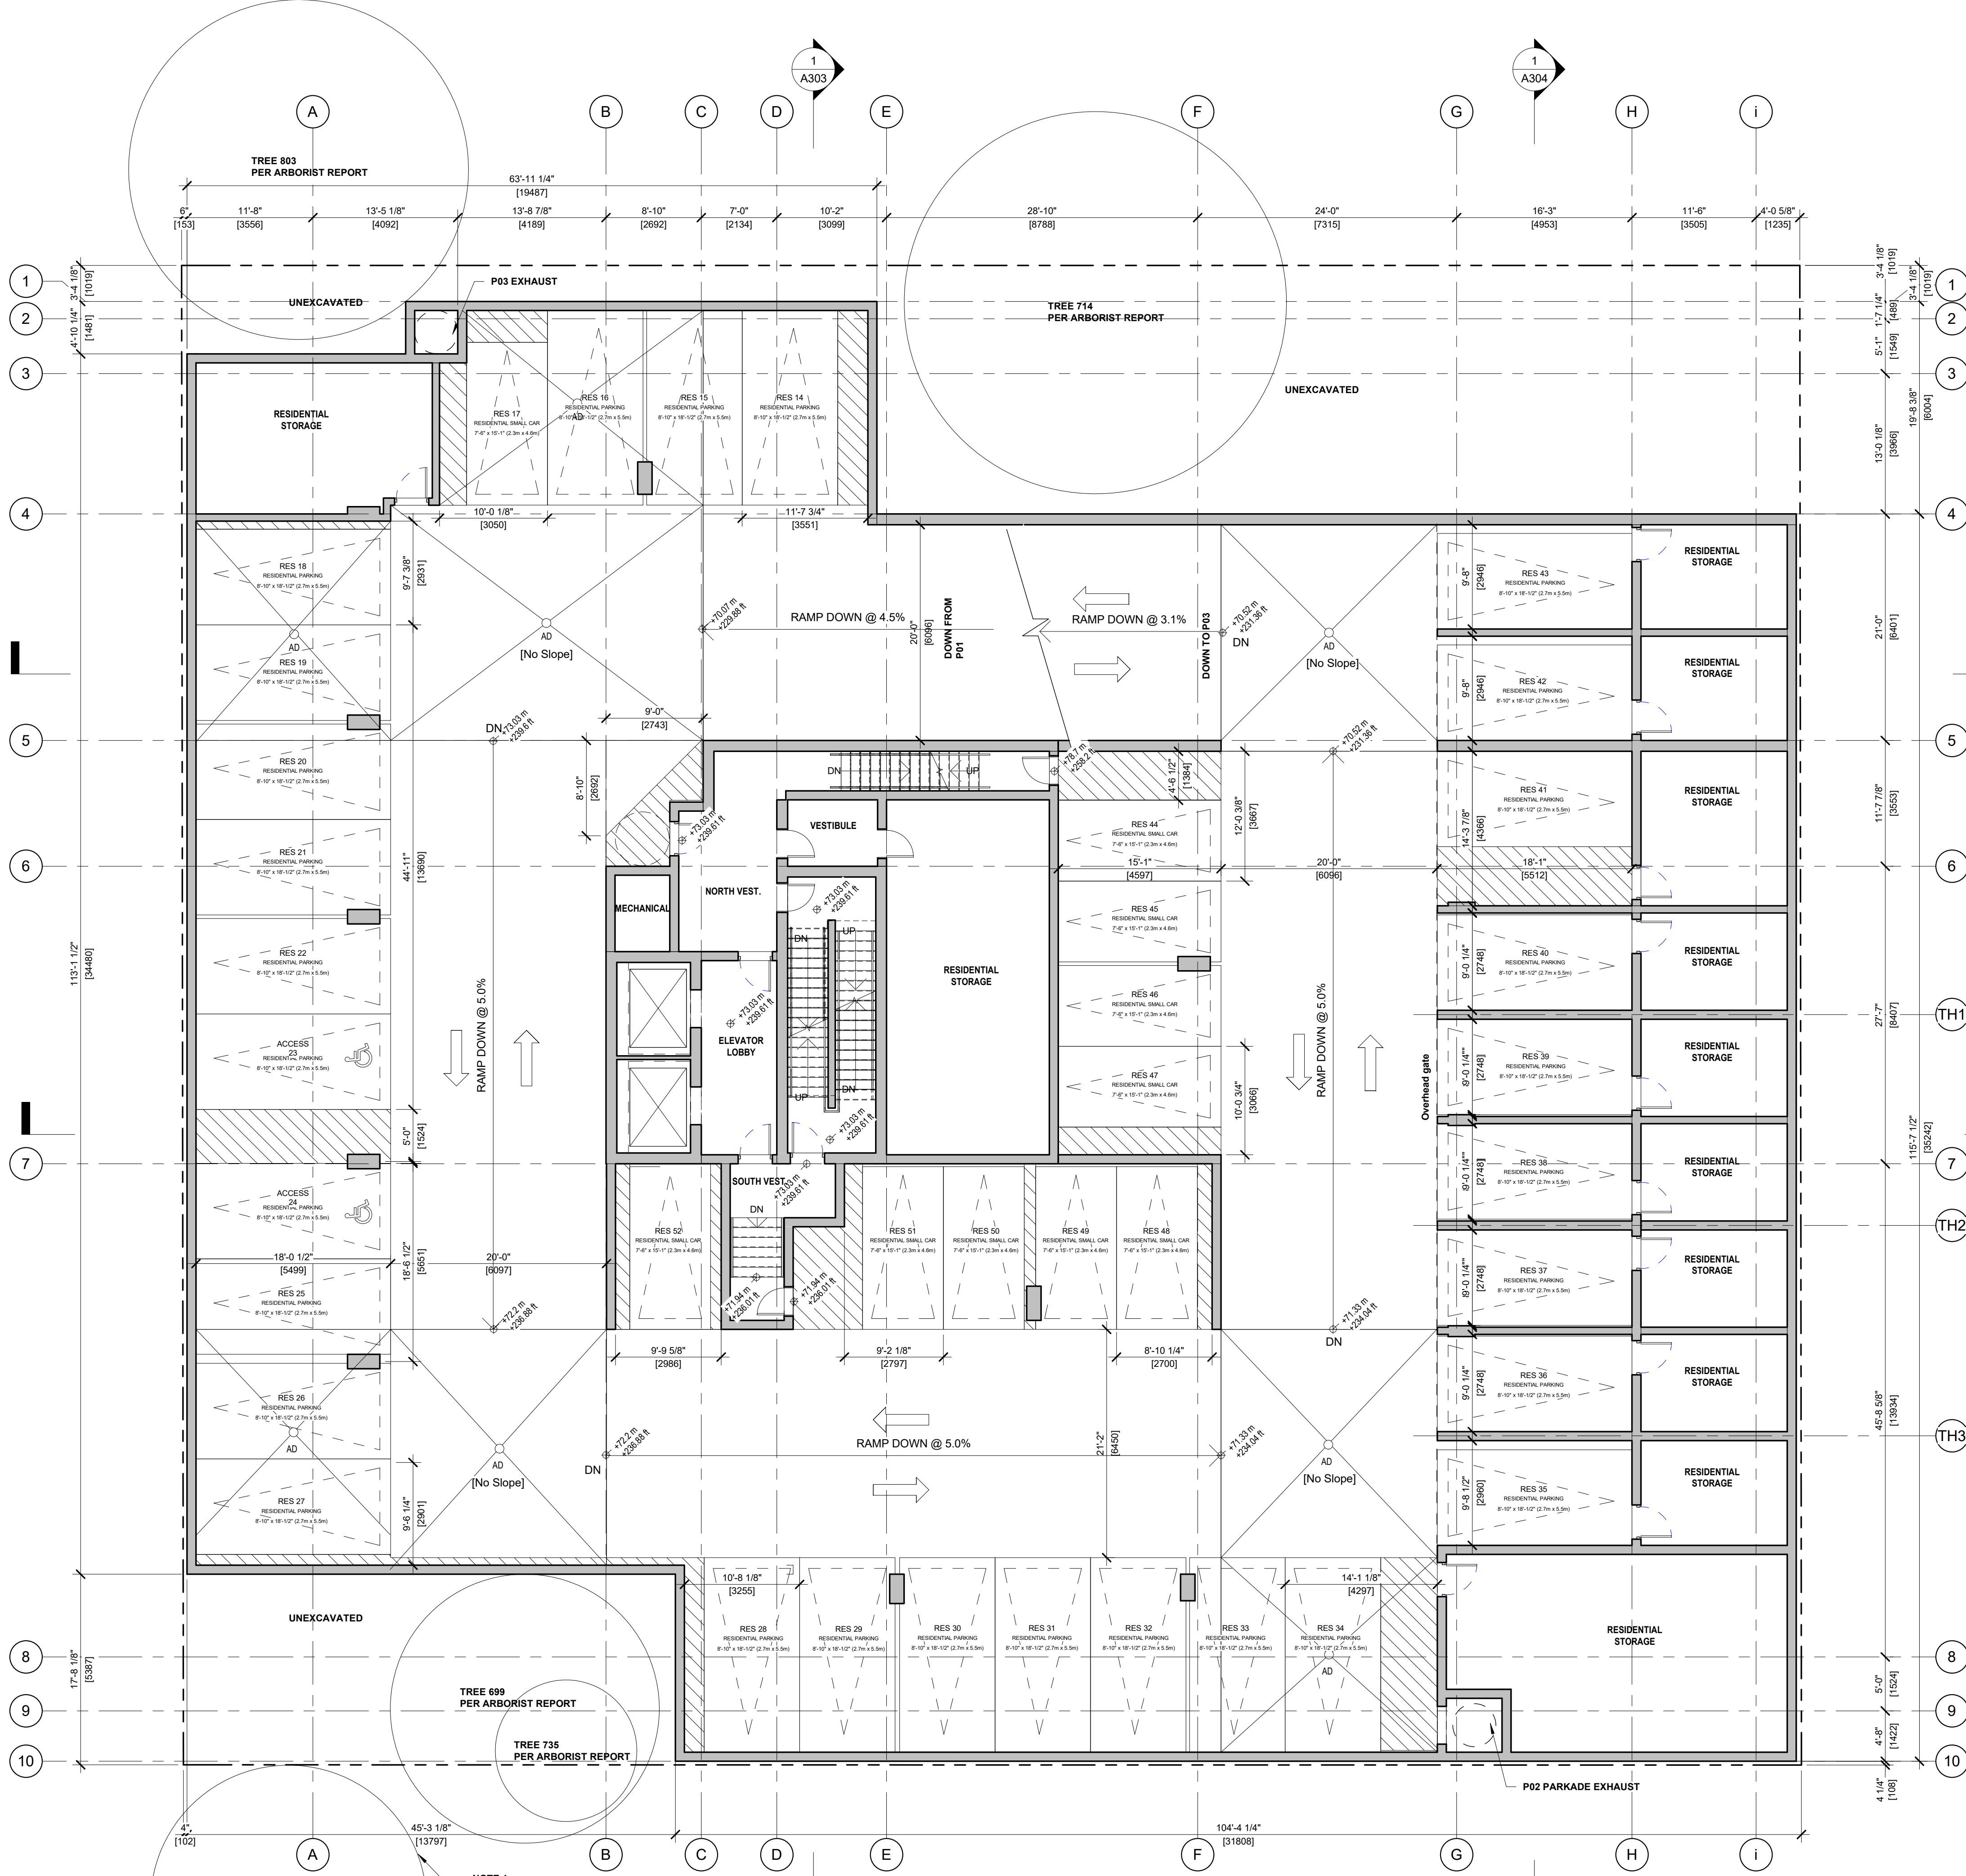


Note 1: MPZ (Protection zone) per Arborist Report August 2nd, 2018
 Note 2: All parking level public spaces to have security glazing

Parking Schedule	
Residential Parking - Regular	51
Residential Parking - Small	17
Total	68
Visitor Parking	4

Parking Schedule P02	
Residential Parking - Regular	29
Residential Parking - Small	10
Total	39

NO.	REVISION	DATE
5	Re zoning Submission	05/31/2019
4	RD City Comment Response	03/01/2019
3	RZ City Comment Response	02/05/2019
2	Re zoning Enquiry Resubmission	07/18/2018
1	Re zoning Enquiry	04/23/2018

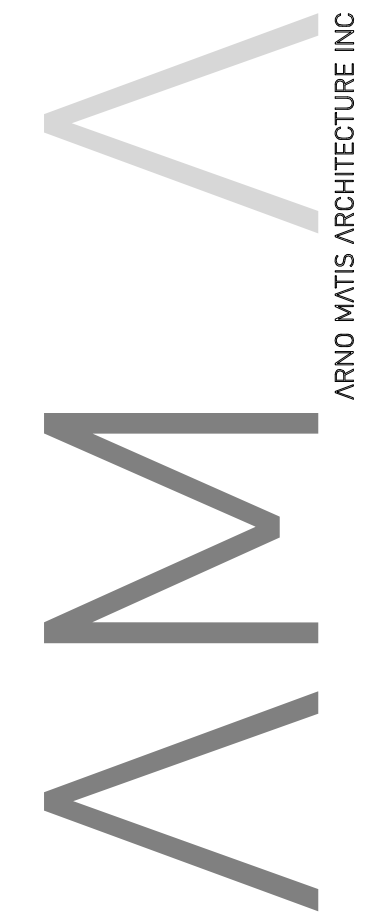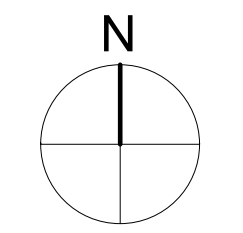

204-1540 WEST 2nd AVE, VANCOUVER BC, CANADA V6J 1H2
 1.604.708.0188 | 604.456.9481 | arnomatis@arnomatis.com

DO NOT SCALE DRAWINGS.
 VERIFY ALL DIMENSIONS ON SITE. REPORT ANY DISCREPANCIES TO THE CONSULTANT PRIOR TO CONSTRUCTION.
 COPYRIGHT RESERVES: THIS DRAWING AND DESIGN IS AND REMAINS EXCLUSIVE PROPERTY OF ARNO MATIS ARCHITECTURE INC. WHO HOLD THE COPYRIGHT THEREIN, AND SHALL NOT BE USED FOR ANY DESIGN OR CONSTRUCTION PURPOSE OTHER THAN AS EXPRESSLY AUTHORIZED BY ARNO MATIS ARCHITECTURE INC. SPECIFICALLY FOR THE PROJECT.


DRAWN BY	CHK	INT	SCALE
YL	SW		1/8" = 1'-0"
SL	SW		DRAWING DATE
ZB	SW		02/05/2019

**4338 & 4362
 CAMBIE ST
 VANCOUVER, BC**

PROJECT
PLAN P02

TITLE	ISSUE NO.
PROJECT NUMBER 201801	5
DRAWING NUMBER	A202

C:\Users\arnomatis\Documents\4338-4362\CAMBIE ST\PLAN P02\PLAN_P02.dwg 11/14/2019 11:48:42 AM

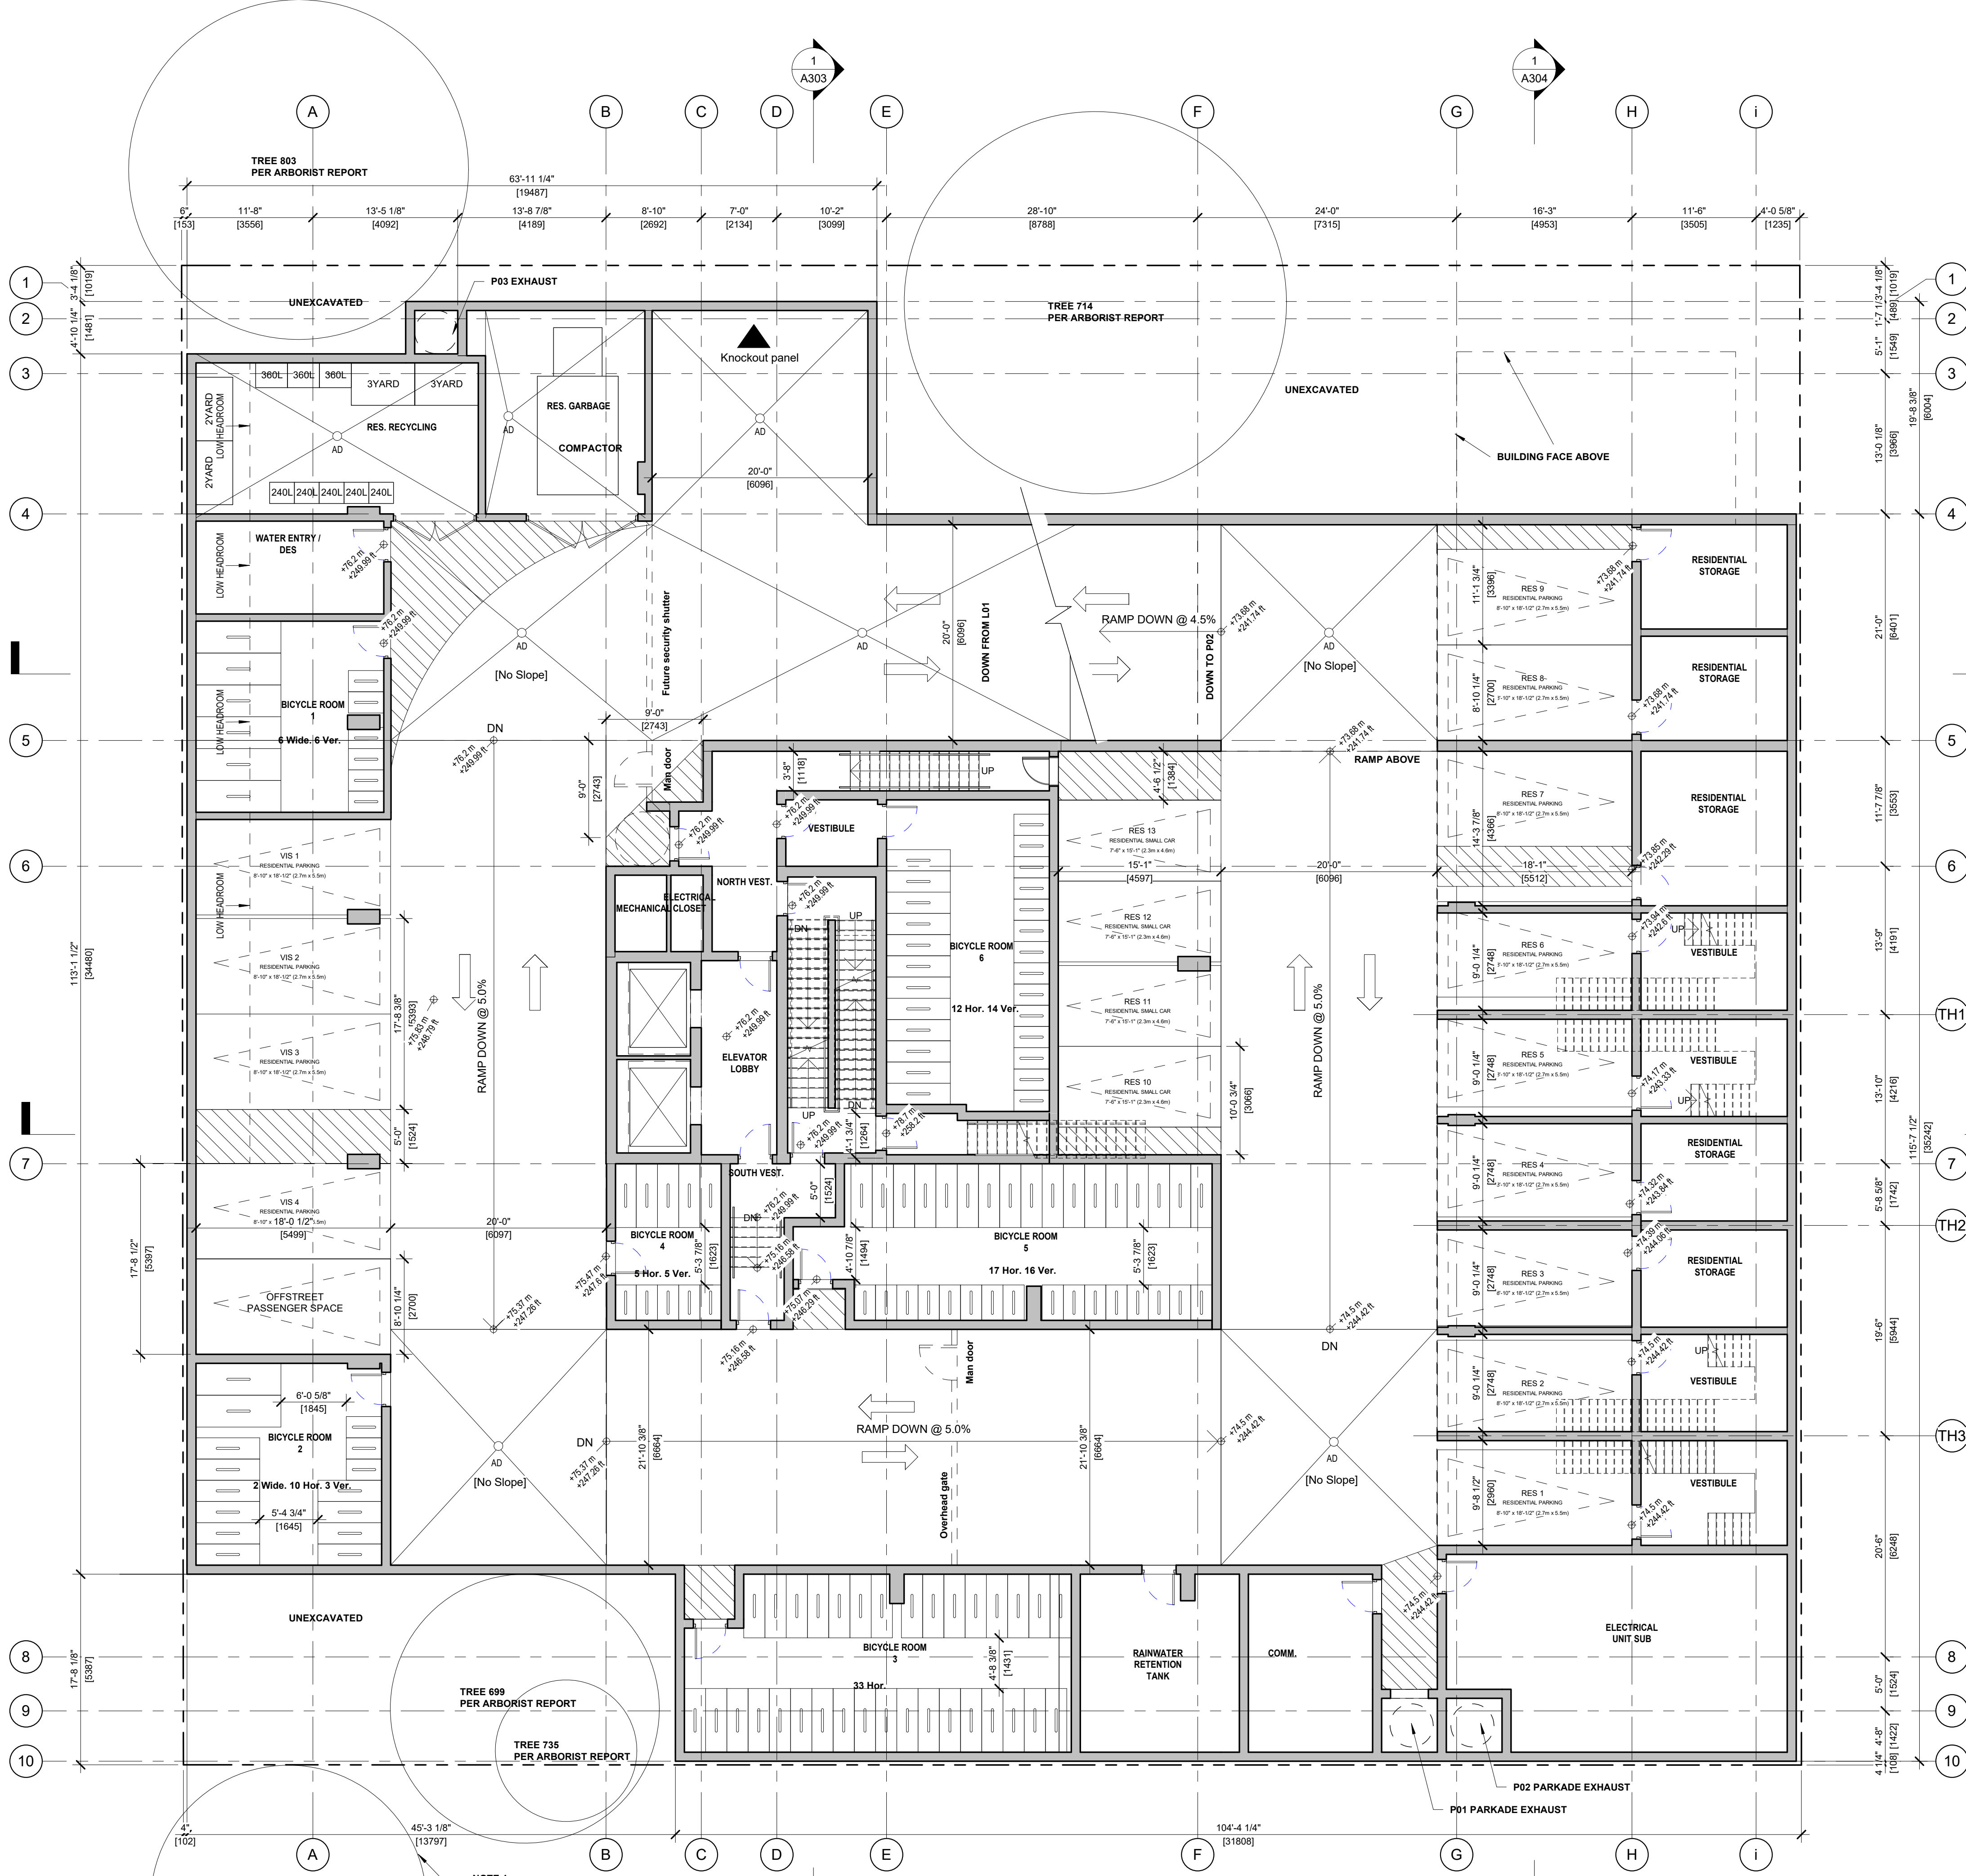

Note 1: MPZ (Protection zone) per Arborist Report August 2nd, 2018
 Note 2: All parking level public spaces to have security glazing

Class A Bicycle Schedule	
Bicycle Space - Horizontal	77
Bicycle Space - Vertical	44
Bicycle Space - Horizontal Wide	8
Total	129

Parking Schedule	
Residential Parking - Regular	51
Residential Parking - Small	17
Total	68
Visitor Parking	4

Parking Schedule P01	
Residential Parking - Regular	9
Residential Parking - Small	4
Visitor Parking	4
Total	17

Offstreet Passenger Space P01	
Residential	1

NO.	DESCRIPTION	DATE
6	Re zoning Submission	05/31/2019
5	R21 City Comment Response	03/01/2019
4	R21 City Comment Response	02/05/2019
3	R21 Discussion with City	12/05/2018
2	Re zoning Enquiry Resubmission	07/18/2018
1	Re zoning Enquiry	04/23/2018



204-1540 WEST 2nd AVE, VANCOUVER BC, CANADA V6J 1H2
 1.604.708.0188 | 604.456.9481 | arnomatis@arnomatis.com

DO NOT SCALE DRAWINGS.
 VERIFY ALL DIMENSIONS ON SITE. REPORT ANY DISCREPANCIES TO THE CONSULTANT PRIOR TO CONSTRUCTION.
 COPYRIGHT RESERVES: THIS DRAWING AND DESIGN IS AND REMAINS EXCLUSIVE PROPERTY OF ARNO MATIS ARCHITECTURE INC. WHO HOLD THE COPYRIGHT THEREIN, AND SHALL NOT BE USED FOR ANY DESIGN OR CONSTRUCTION PURPOSE OTHER THAN AS EXPRESSLY AUTHORIZED BY ARNO MATIS ARCHITECTURE INC. SPECIFICALLY FOR THE PROJECT.

DRAWN BY	CHK	INT	SCALE
YL	SW		1/8" = 1'-0"
SL	SW		DRAWING DATE
ZB	SW		02/04/2019

**4338 & 4362
 CAMBIE ST
 VANCOUVER, BC**

PROJECT
PLAN P01

TITLE	PROJECT NUMBER	ISSUE NO.
	201801	6
DRAWING NUMBER		A203