


6 LEVEL 6 PLAN
SCALE: 1" = 20'0"

UNIT SUMMARY (BUILDING A) Level 6		
Type	#/Level	Area
ph-A	1	760 sf
ph-D2	1	945 sf
ph-F	1	513 sf
ph-X	1	880 sf
ph-Y	1	1247 sf
ph-Z1	1	1149 sf
ph-Z2	1	1242 sf
total units	7	


GROSS AREA: 7,970 sf

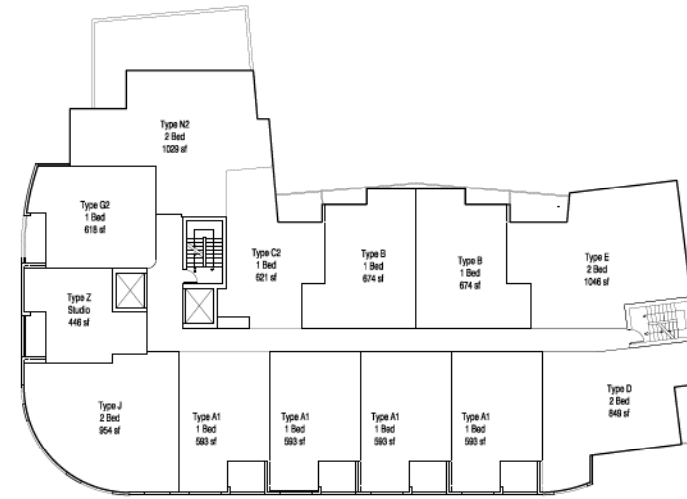

3 LEVEL 3 PLAN
SCALE: 1" = 20'0"

UNIT SUMMARY (BUILDING A) Level 3		
Type	#/Level	Area
A1	4	593 sf
B	2	674 sf
C2	1	621 sf
D	1	849 sf
E	1	1046 sf
G2	1	618 sf
J	1	954 sf
N2	1	1029 sf
Z	1	446 sf
total units	13	

GROSS AREA: 10,585 sf

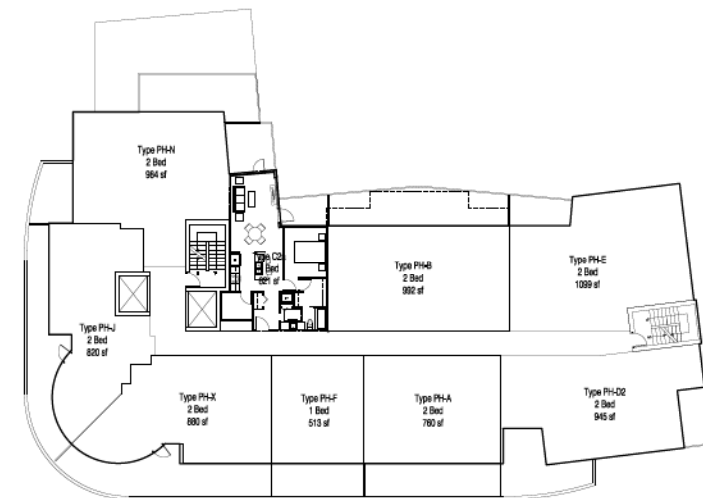

5 LEVEL 5 PLAN
SCALE: 1" = 20'0"

UNIT SUMMARY (BUILDING A) Level 5		
Type	#/Level	Area
ph-A	1	760 sf
ph-B	1	992 sf
C2a	1	675 sf
ph-D2	1	945 sf
ph-E	1	1099 sf
ph-F	1	513 sf
ph-J	1	820 sf
ph-N	1	984 sf
ph-X	1	880 sf
total units	9	


GROSS AREA: 8,876 sf



2 LEVEL 2 PLAN
SCALE: 1" = 20'0"

UNIT SUMMARY (BUILDING A) Level 2		
Type	#/Level	Area
A2	4	597 sf
B	2	674 sf
C2	1	621 sf
D	1	849 sf
E	1	1046 sf
G3	1	796 sf
J	1	954 sf
L	1	1055 sf
total units	12	


GROSS AREA: 10,340 sf

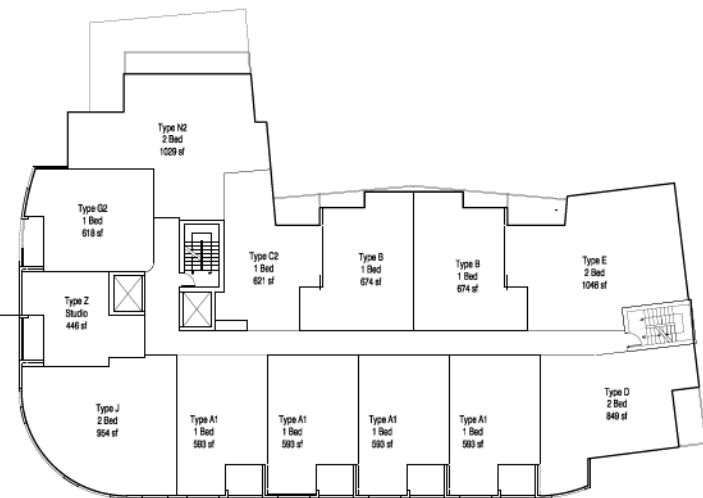

4 LEVEL 4 PLAN
SCALE: 1" = 20'0"

UNIT SUMMARY (BUILDING A) Level 4		
Type	#/Level	Area
A1	4	593 sf
B	2	674 sf
C2	1	621 sf
D	1	849 sf
E	1	1046 sf
G2	1	618 sf
J	1	954 sf
N2	1	1029 sf
Z	1	446 sf
total units	13	

GROSS AREA: 10,585 sf

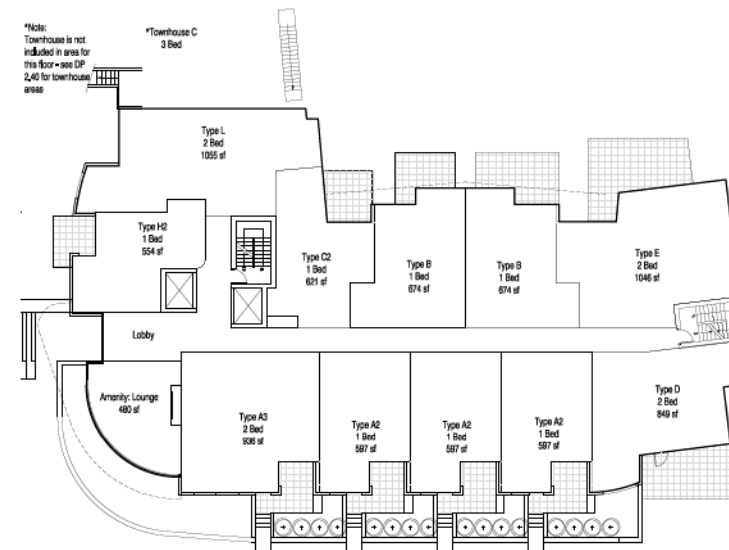

1 LEVEL 1 PLAN
SCALE: 1" = 20'0"

UNIT SUMMARY (BUILDING A) Level 1		
Type	#/Level	Area
A2	3	597 sf
A3	1	936 sf
B	2	674 sf
C2	1	621 sf
D	1	849 sf
E	1	1046 sf
H2	1	554 sf
L	1	1055 sf
total units	11	

GROSS AREA: 10,203 sf

TOTAL UNITS
BUILDING B: 64

CONSULTANTS:

IT&P:

DRAWING ISSUED FOR:	DATE ISSUED:	BY:
FOR PER RECORDING	MAY 09, 2012	DDK
RE-ISSUED FOR RECORDING	SEP 11, 2012	DDK


CLIENT
**Intergulf
Development Group**
P.O. BOX 11125
Suite 1750 - 1055 West Georgia Street
Vancouver, BC, V6E 3P3

PROJECT TITLE
4500 Cambie Street
4500 Cambie Street
Vancouver, BC

DRAWING TITLE
Building B - Plans

DATE	DATE
NORTH ARROW	DRAWN BY: -
	JOB NUMBER: 1119
	REVISION NO.: -
	SCALE: -
	FILE NAME: -

SHEET NO.
DP2.20

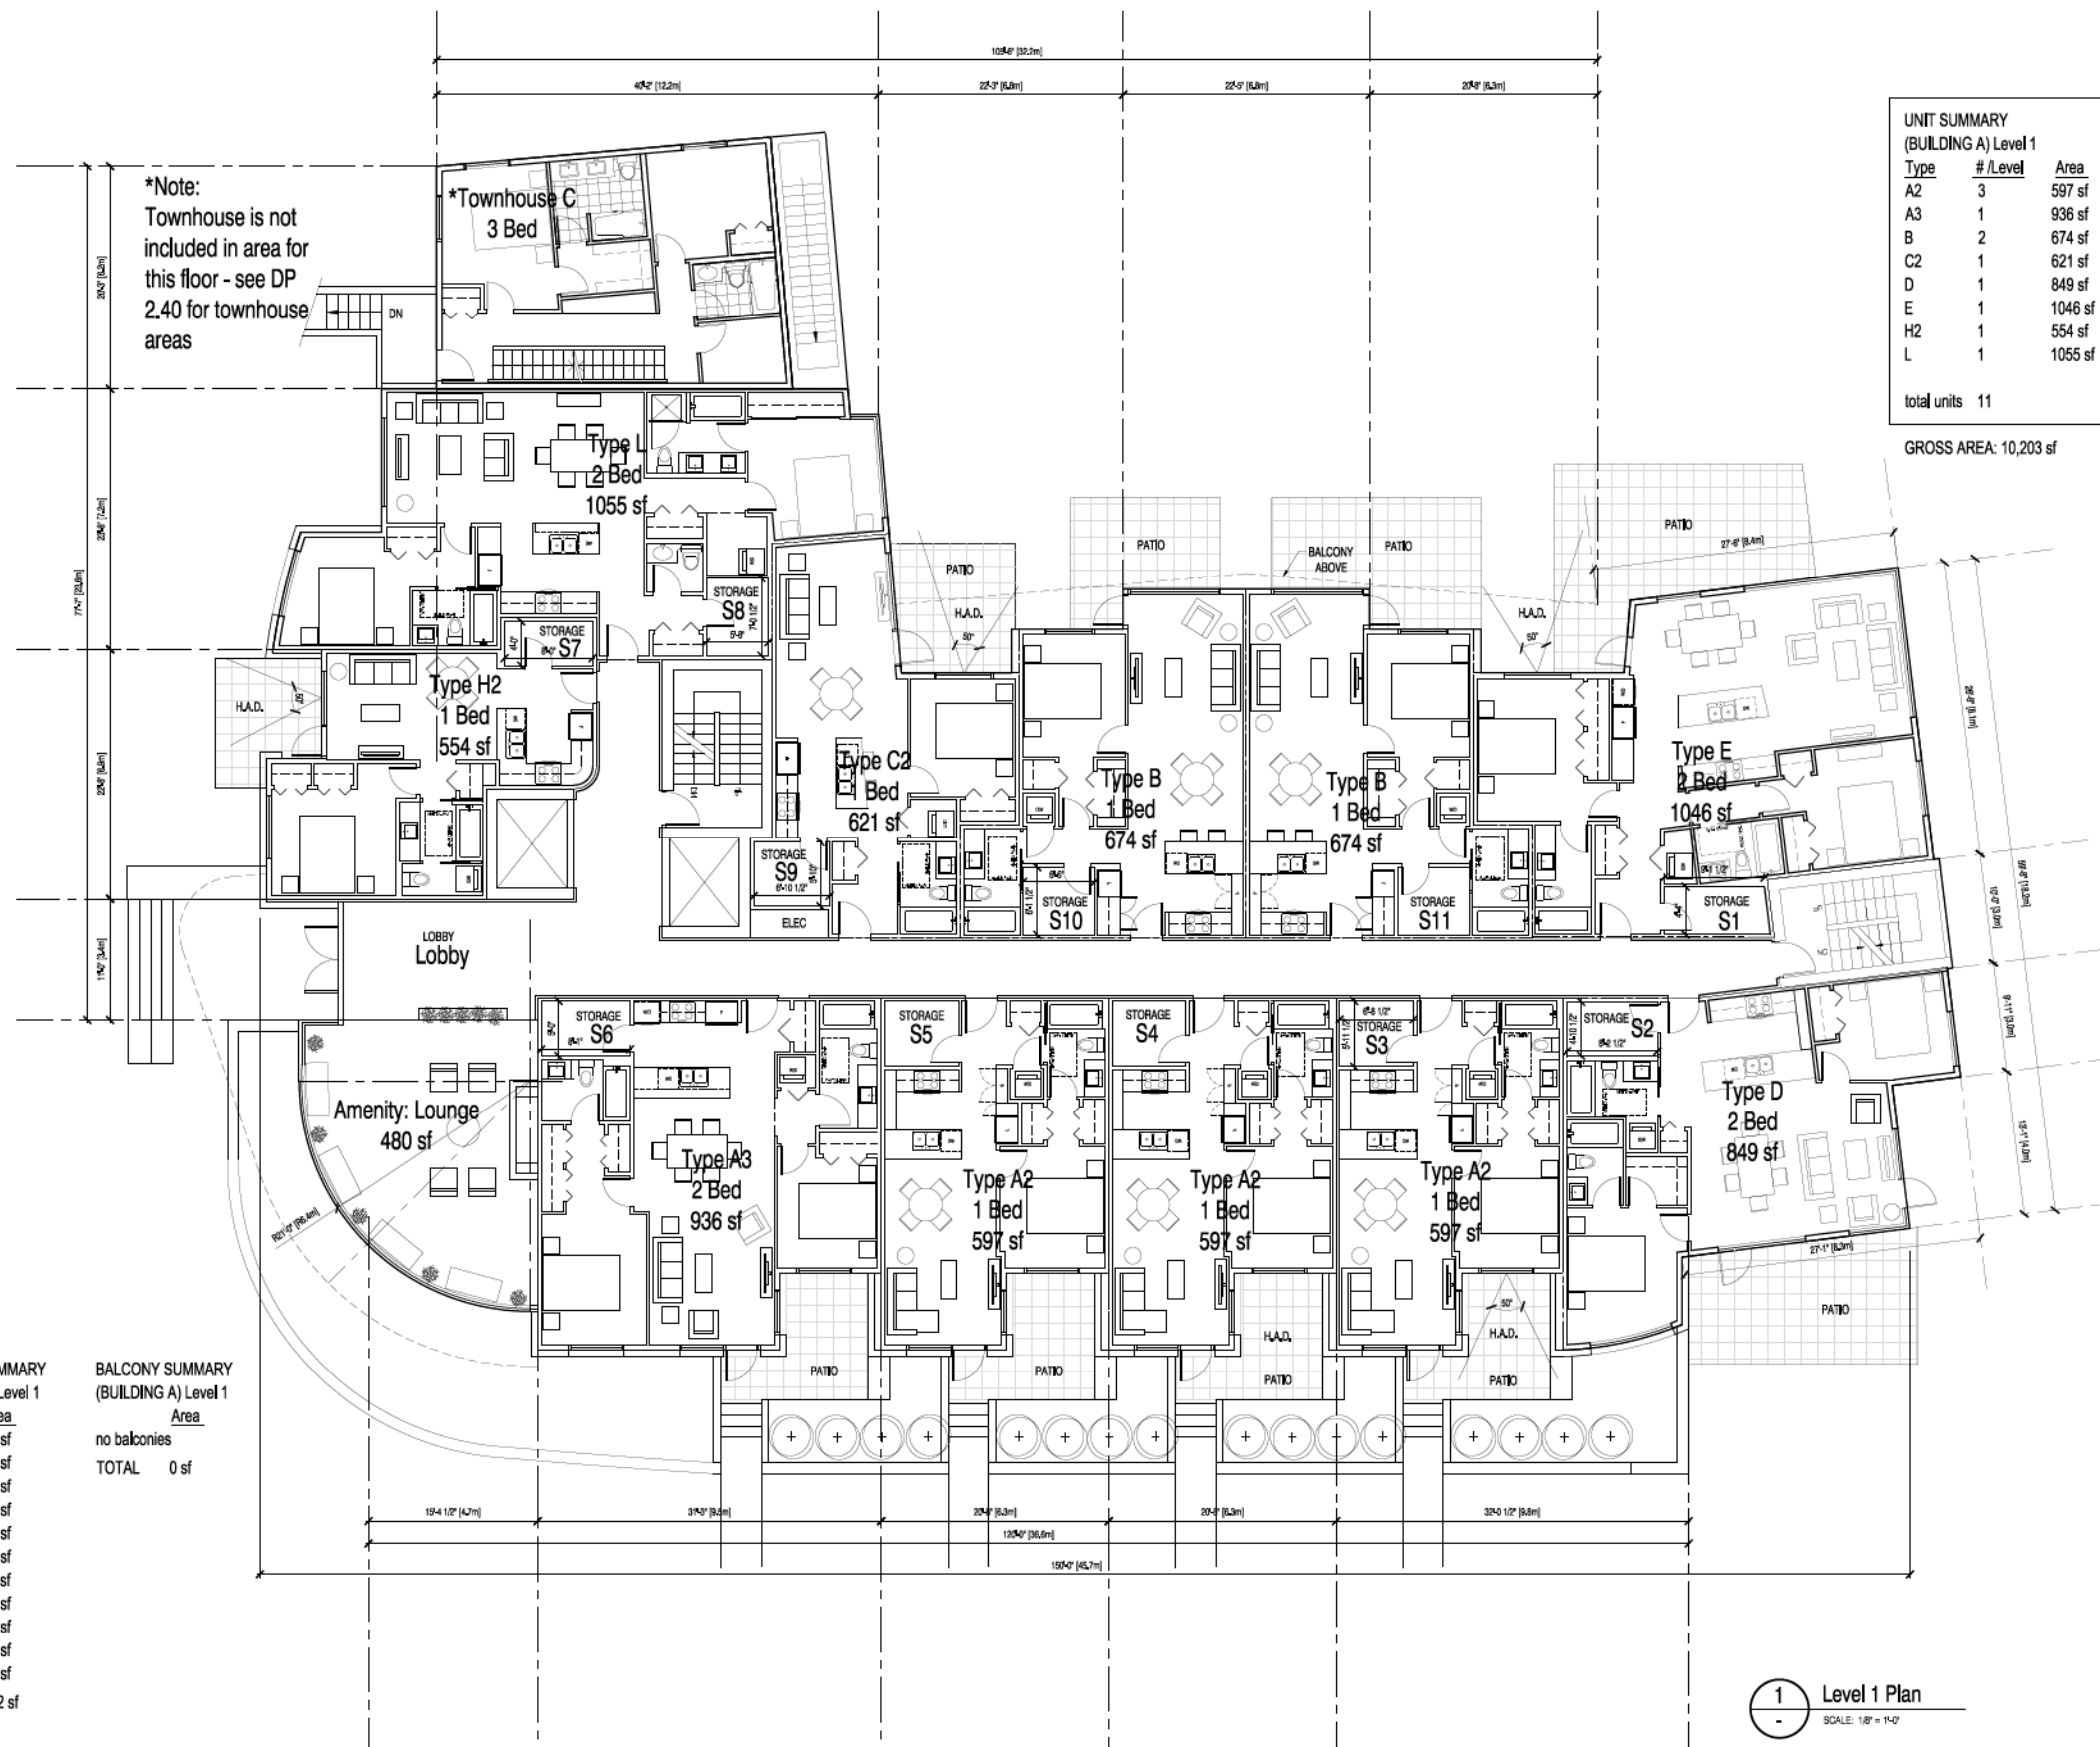

**UNIT SUMMARY
(BUILDING A) Level 1**

Type	# / Level	Area
A2	3	597 sf
A3	1	936 sf
B	2	674 sf
C2	1	621 sf
D	1	849 sf
E	1	1046 sf
H2	1	554 sf
L	1	1055 sf
total units	11	

GROSS AREA: 10,203 sf

**STORAGE SUMMARY
(BUILDING A) Level 1**

Storage	Area
S1	40 sf
S2	40 sf
S3	40 sf
S4	40 sf
S5	40 sf
S6	40 sf
S7	32 sf
S8	40 sf
S9	40 sf
S10	40 sf
S11	40 sf
TOTAL	432 sf

**BALCONY SUMMARY
(BUILDING A) Level 1**

Area
no balconies
TOTAL 0 sf

CONSULTANTS:

DATE:

DRAWING ISSUED FOR:	DATE ISSUED:	BY:
FOR RECORDING	MAY 08, 2012	DKK
RE-ISSUED FOR RECORDING	SEP 11, 2012	DKK

CLIENT
Intergulf
Development Group
P.O. BOX 11125
Suite 1750 - 1055 West Georgia Street
Vancouver, BC, V6E 3P3

PROJECT TITLE
4500 Cambie Street
4500 Cambie Street
Vancouver, BC


DRAWING TITLE
Building B - Level 1 Plan

DATE

DATE	DRAWN BY	JOB NUMBER	REVISION NO.	SCALE	FILE NAME
		1119			

1 Level 1 Plan
SCALE: 1/8" = 1'-0"

SHEET NO.
DP2.21

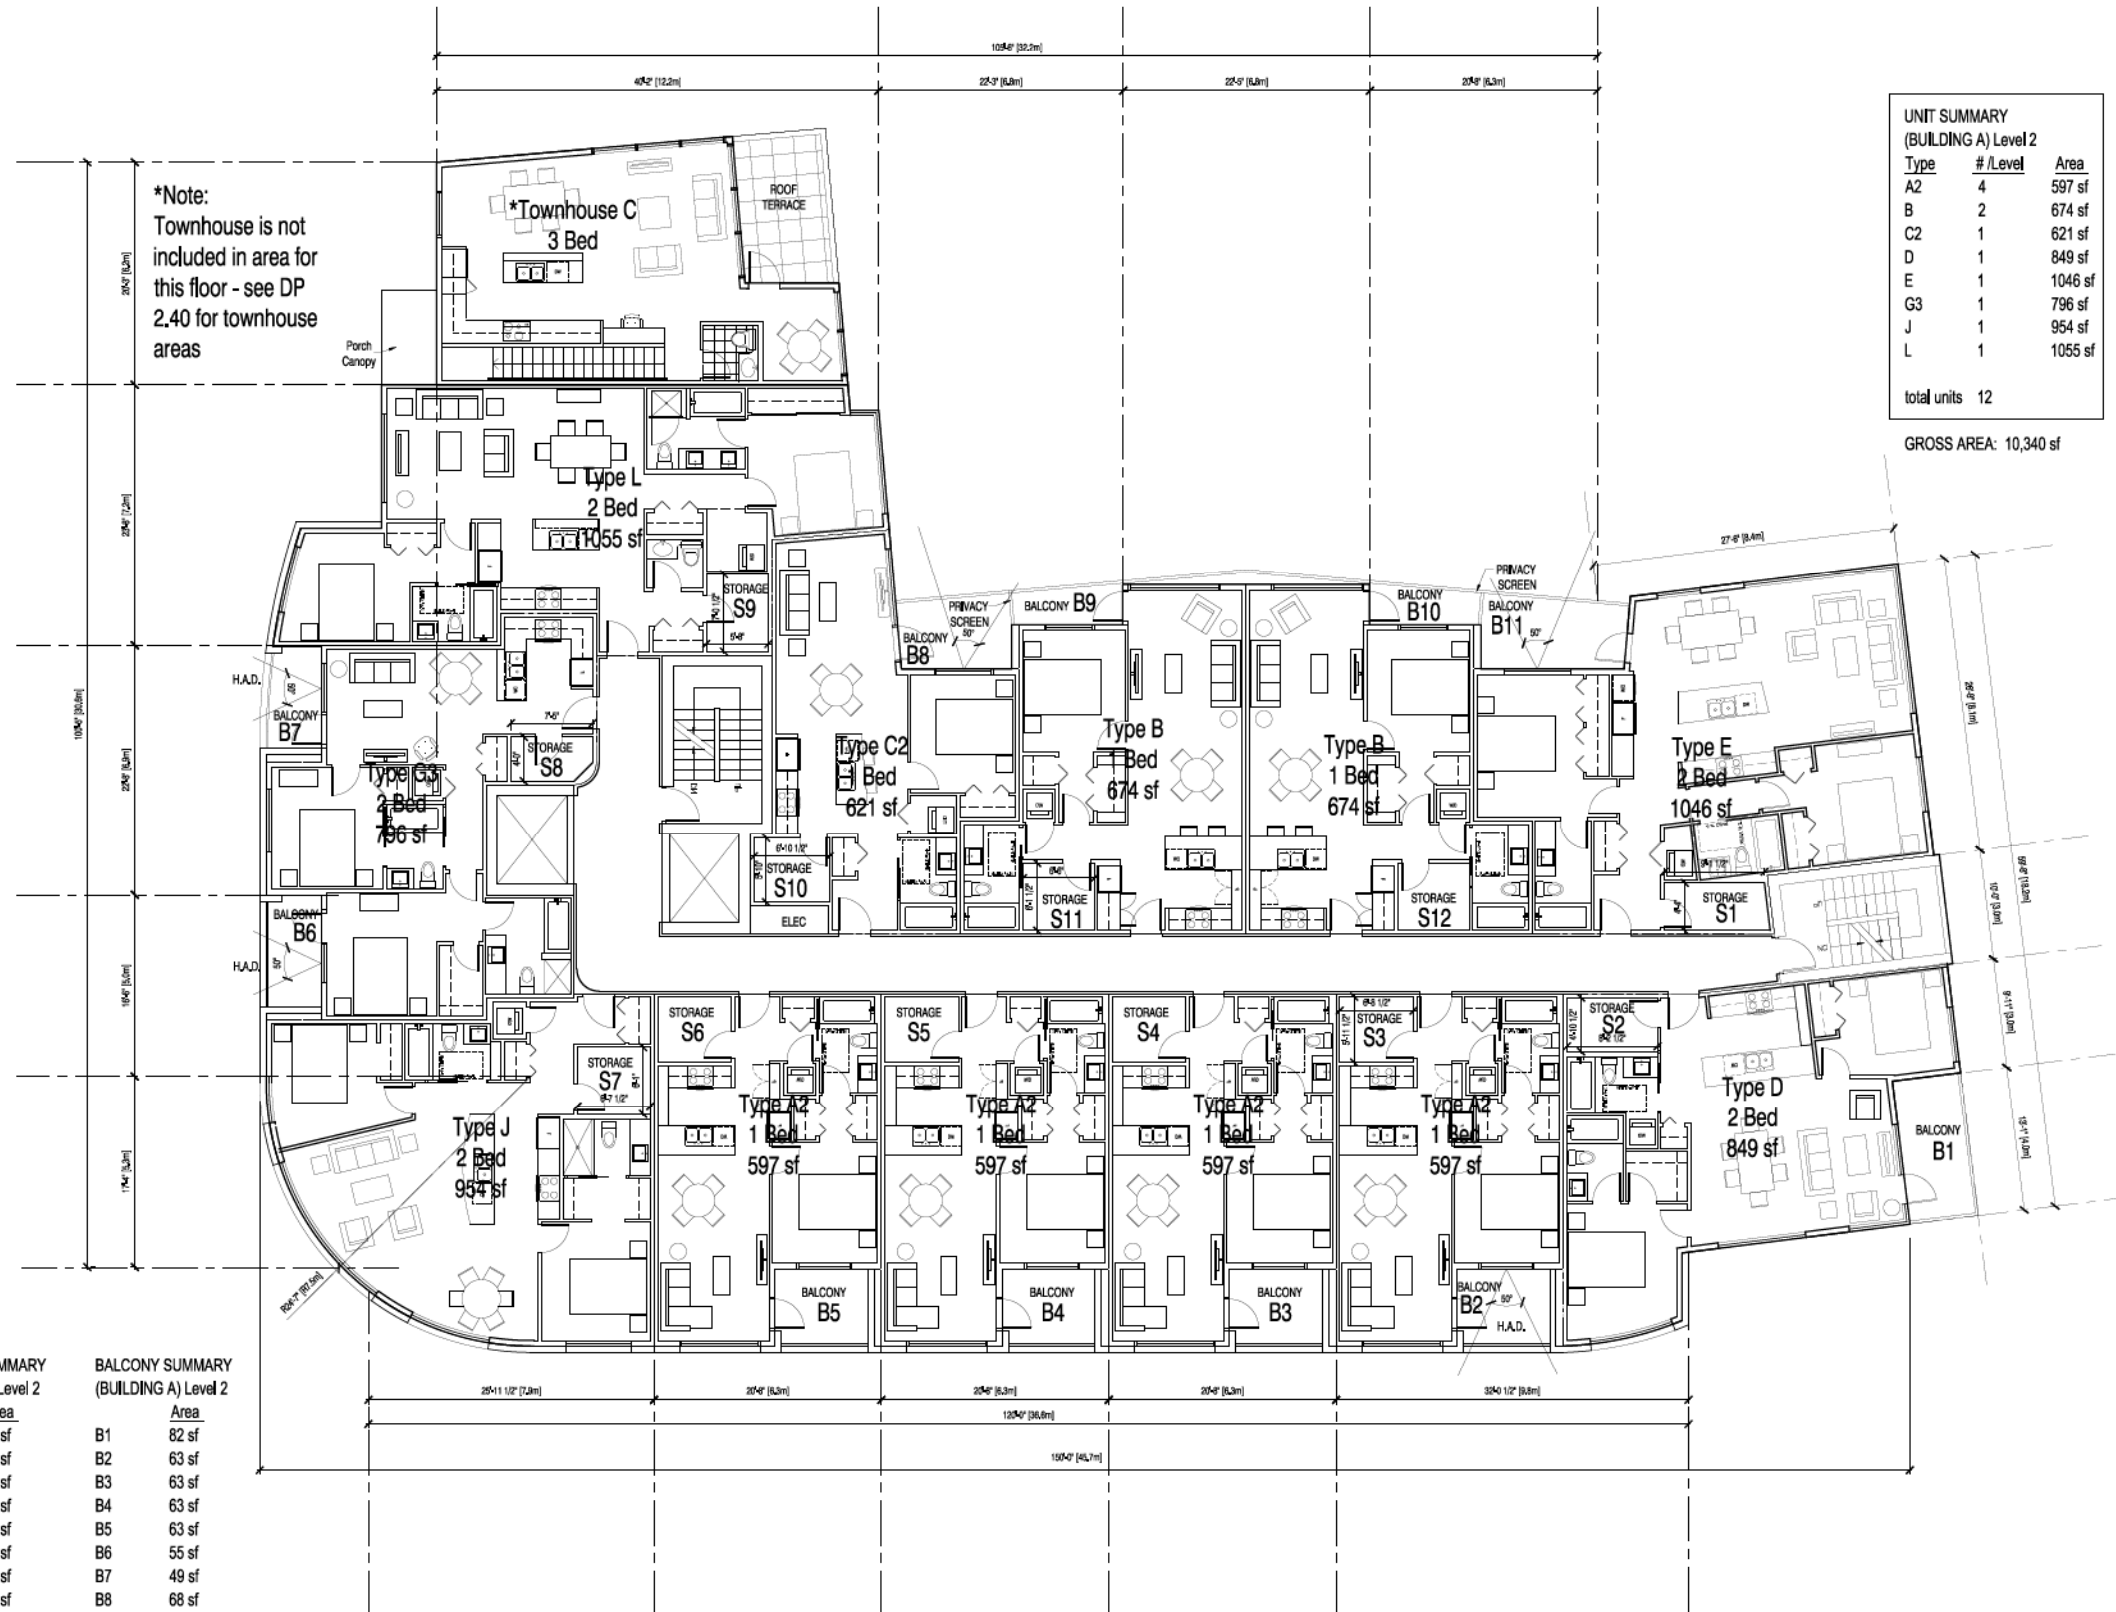

**UNIT SUMMARY
(BUILDING A) Level 2**

Type	# / Level	Area
A2	4	597 sf
B	2	674 sf
C2	1	621 sf
D	1	849 sf
E	1	1046 sf
G3	1	796 sf
J	1	954 sf
L	1	1055 sf
total units	12	

GROSS AREA: 10,340 sf

STORAGE SUMMARY (BUILDING A) Level 2		BALCONY SUMMARY (BUILDING A) Level 2	
	Area		Area
S1	40 sf	B1	82 sf
S2	40 sf	B2	63 sf
S3	40 sf	B3	63 sf
S4	40 sf	B4	63 sf
S5	40 sf	B5	63 sf
S6	40 sf	B6	55 sf
S7	40 sf	B7	49 sf
S8	40 sf	B8	68 sf
S9	40 sf	B9	37 sf
S10	40 sf	B10	37 sf
S11	40 sf	B11	88 sf
S12	40 sf	TOTAL	668 sf
TOTAL	480 sf		

1 Level 2 Plan
SCALE: 1/8" = 1'-0"

CONSULTANTS:

DATE:

DRAWING ISSUE FOR:	DATE ISSUED:	BY:
FOR RECORDING	MAY 08, 2012	DKK
RE-ISSUED FOR RECORDING	SEP 11, 2012	DKK

CLIENT
**Intergulf
Development Group**
P.O. BOX 11125
Suite 1750 - 1055 West Georgia Street
Vancouver, BC, V6E 3P3


PROJECT TITLE
4500 Cambie Street
4500 Cambie Street
Vancouver, BC

DRAWING TITLE
Building B - Level 2 Plan

DATE	
DRAWN BY:	-
JOB NUMBER:	1119
REVISION NO.:	-
SCALE:	-
FILE NAME:	-

SHEET NO.:

DP2.22

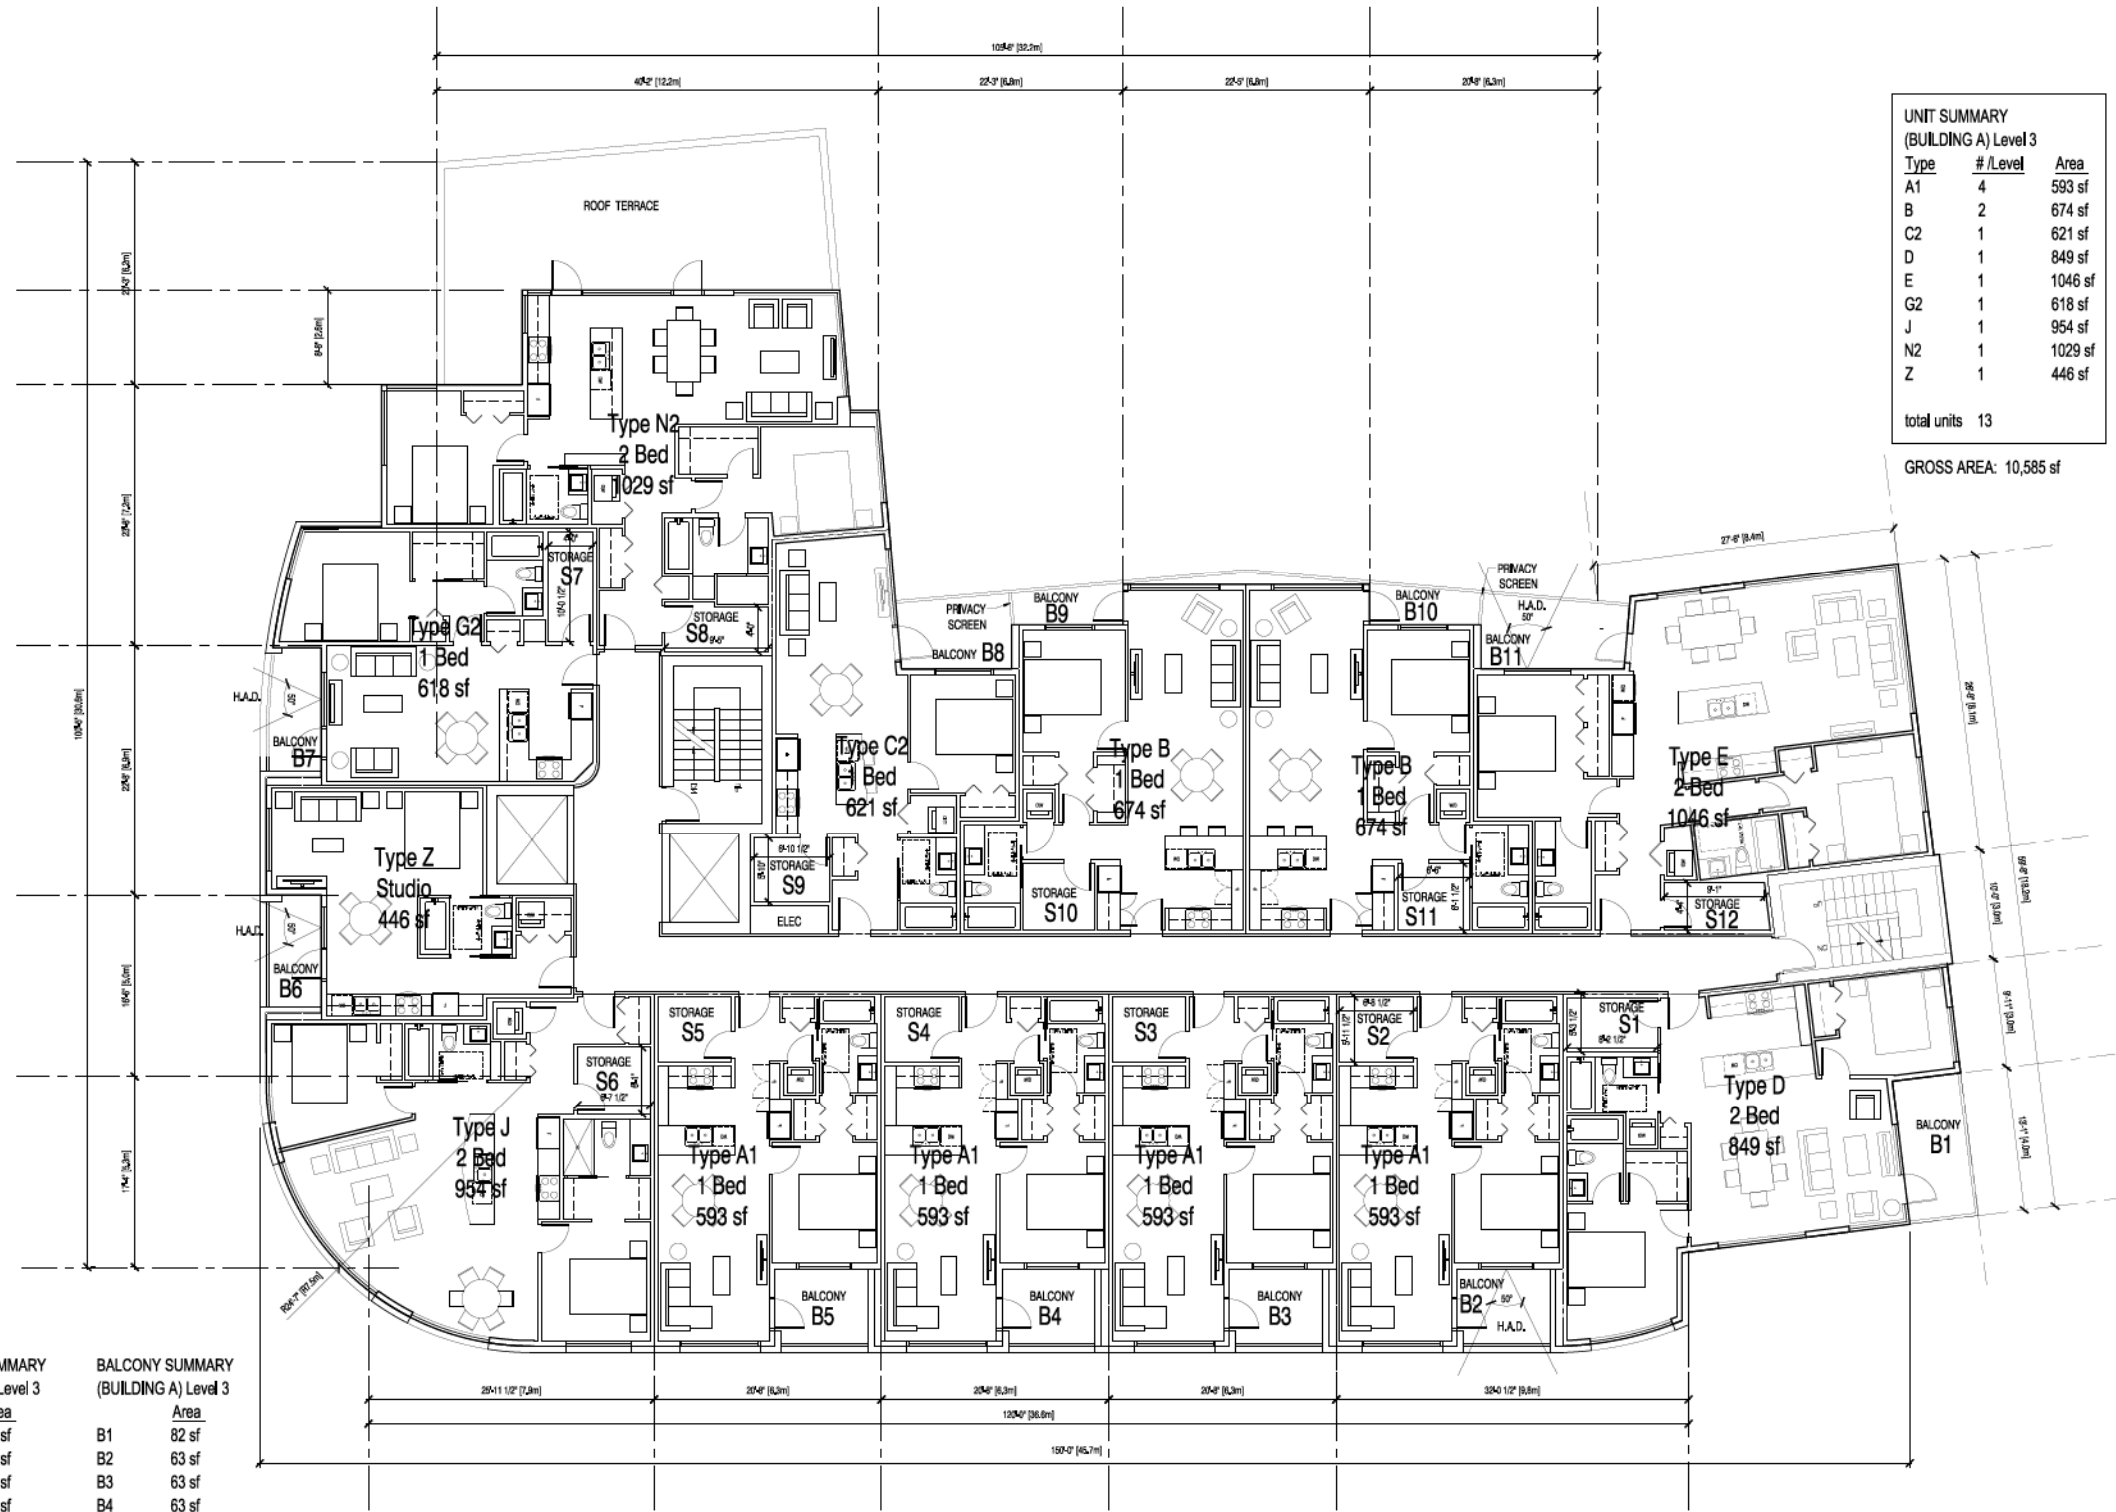

UNIT SUMMARY (BUILDING A) Level 3		
Type	# /Level	Area
A1	4	593 sf
B	2	674 sf
C2	1	621 sf
D	1	849 sf
E	1	1046 sf
G2	1	618 sf
J	1	954 sf
N2	1	1029 sf
Z	1	446 sf
total units		13

GROSS AREA: 10,585 sf

STORAGE SUMMARY (BUILDING A) Level 3		BALCONY SUMMARY (BUILDING A) Level 3	
	Area		Area
S1	40 sf	B1	82 sf
S2	40 sf	B2	63 sf
S3	40 sf	B3	63 sf
S4	40 sf	B4	63 sf
S5	40 sf	B5	63 sf
S6	40 sf	B6	55 sf
S7	40 sf	B7	60 sf
S8	40 sf	B8	68 sf
S9	40 sf	B9	37 sf
S10	40 sf	B10	37 sf
S11	40 sf	B11	88 sf
S12	40 sf	TOTAL	679 sf
TOTAL	480 sf		

1 Level 3 Plan
SCALE: 1/8" = 1'-0"

CONSULTANTS:

TEAM:

DRAWING ISSUED FOR:	DATE ISSUED:	BY:
FOR PER RECORDING	MAY 09, 2012	DDK
RE-ISSUED FOR RECORDING	SEP 11, 2012	DDK


CLIENT
**Intergulf
Development Group**
P.O. BOX 11125
Suite 1750 - 1055 West Georgia Street
Vancouver, BC, V6E 3P3

PROJECT TITLE
4500 Cambie Street
4500 Cambie Street
Vancouver, BC

DRAWING TITLE
Building B - Level 3 Plan

DATE	
DRAWN BY:	-
JOB NUMBER:	1119
REVISION NO.:	-
SCALE:	-
FILE NAME:	-

SHEET NO.:

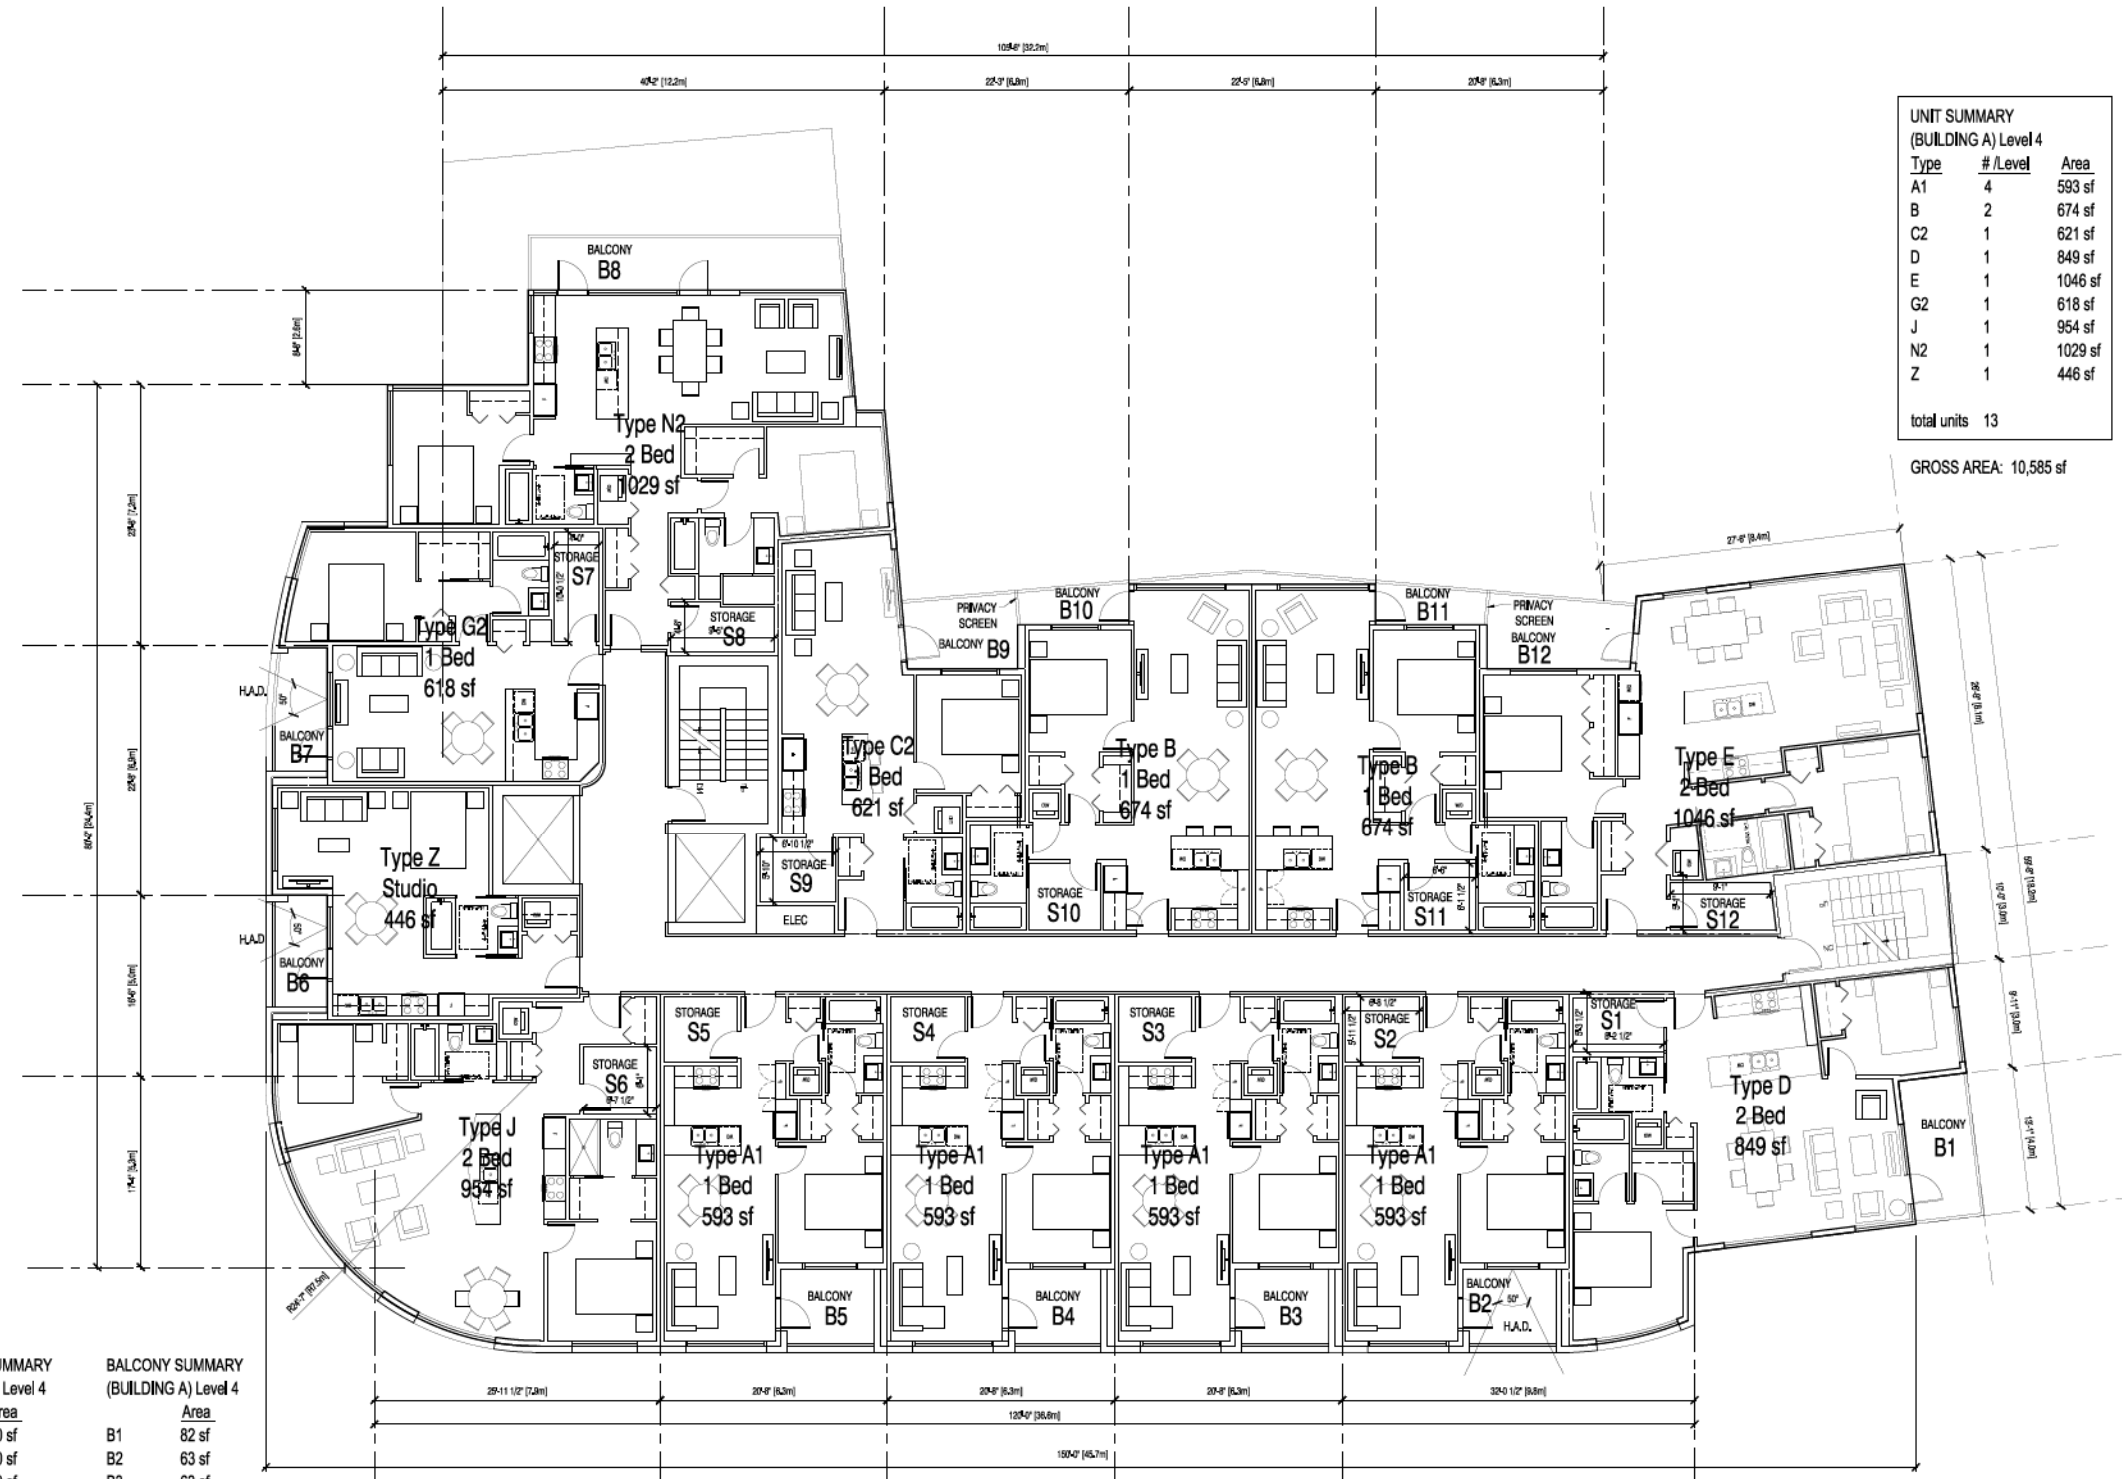

**UNIT SUMMARY
(BUILDING A) Level 4**

Type	# /Level	Area
A1	4	593 sf
B	2	674 sf
C2	1	621 sf
D	1	849 sf
E	1	1046 sf
G2	1	618 sf
J	1	954 sf
N2	1	1029 sf
Z	1	446 sf
total units		13

GROSS AREA: 10,585 sf

STORAGE SUMMARY (BUILDING A) Level 4		BALCONY SUMMARY (BUILDING A) Level 4	
	Area		Area
S1	40 sf	B1	82 sf
S2	40 sf	B2	63 sf
S3	40 sf	B3	63 sf
S4	40 sf	B4	63 sf
S5	40 sf	B5	63 sf
S6	40 sf	B6	55 sf
S7	40 sf	B7	60 sf
S8	40 sf	B8	143 sf
S9	40 sf	B9	68 sf
S10	40 sf	B10	37 sf
S11	40 sf	B11	37 sf
S12	40 sf	B12	88 sf
TOTAL	480 sf	TOTAL	822 sf

CONSULTANTS:

DATE:

DRAWING ISSUES FOR: DATE ISSUED: BY:

FOR: FOR RECORDING: MAY 09, 2012: DDK

RE-ISSUED FOR RECORDING: SEPT 11, 2012: DDK

CLIENT:
**Intergulf
Development Group**
P.O. BOX 11125
Suite 1750 - 1055 West Georgia Street
Vancouver, BC, V6E 3P3

PROJECT TITLE:
4500 Cambie Street
4500 Cambie Street
Vancouver, BC

DRAWING TITLE:
Building B - Level 4 Plan

1 Level 4 Plan
SCALE: 1/8" = 1'-0"

DATE: _____

DRAWN BY: _____

JOB NUMBER: 1119


REVISION NO.: _____

SCALE: _____

FILE NAME: _____

SHEET NO.: _____

DP2.24

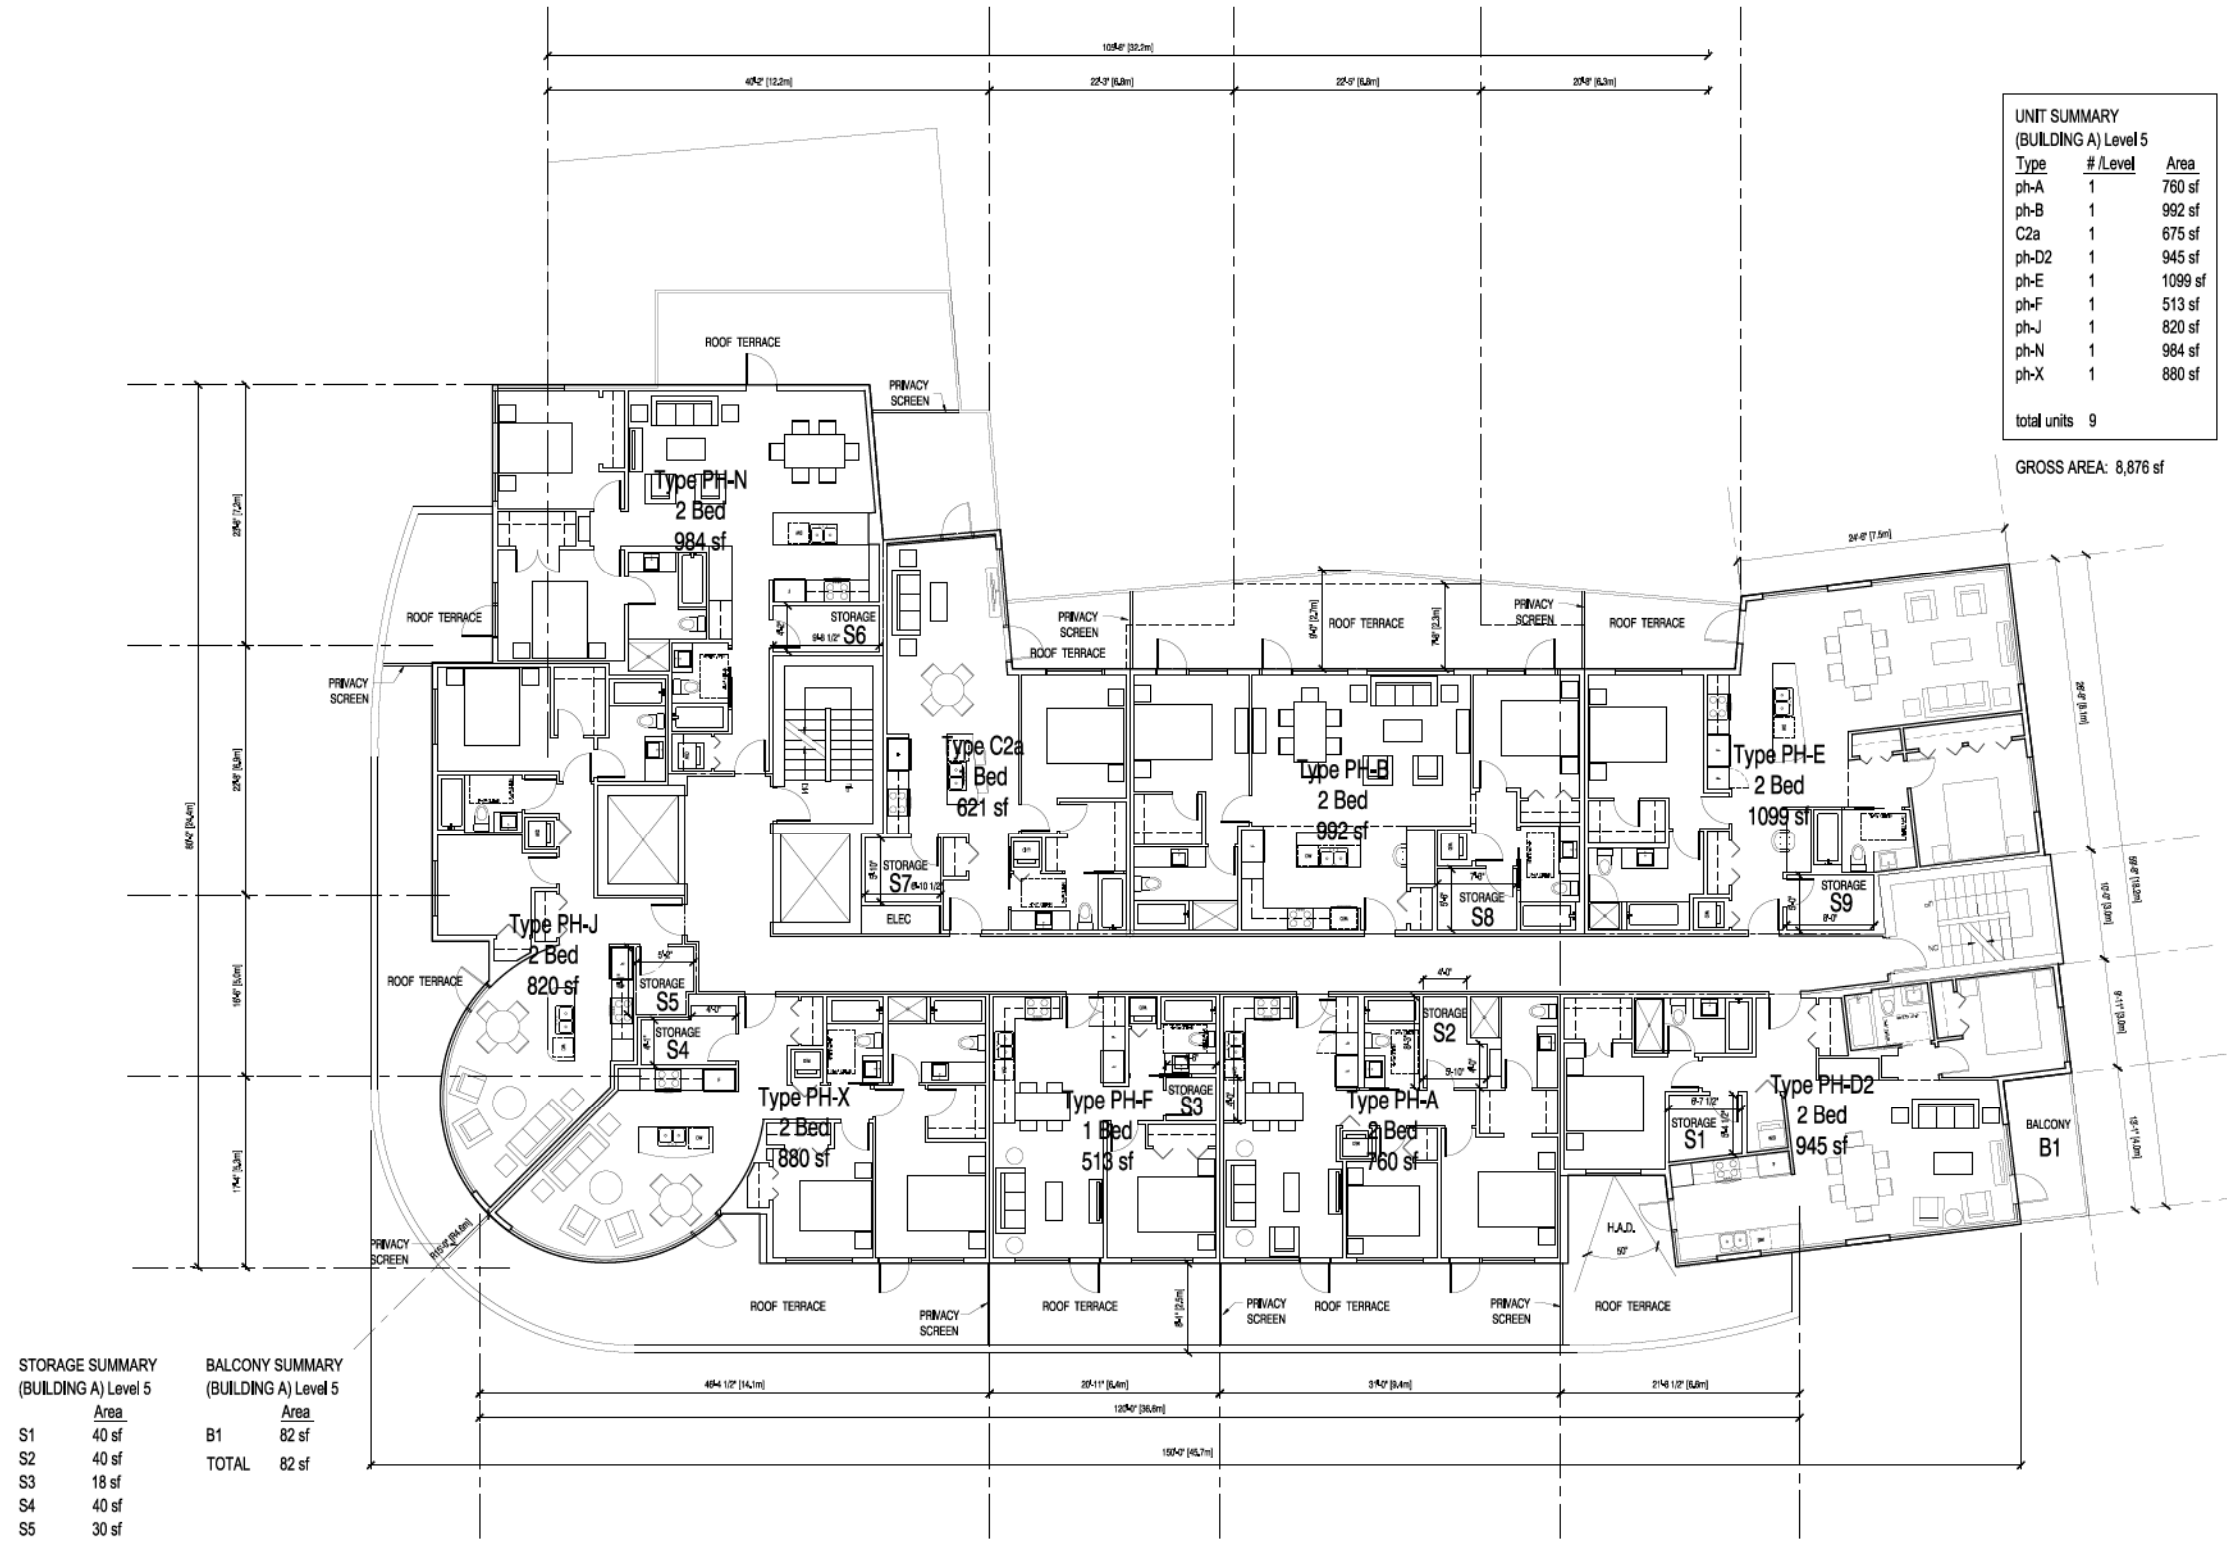

**UNIT SUMMARY
(BUILDING A) Level 5**

Type	# / Level	Area
ph-A	1	760 sf
ph-B	1	992 sf
C2a	1	675 sf
ph-D2	1	945 sf
ph-E	1	1099 sf
ph-F	1	513 sf
ph-J	1	820 sf
ph-N	1	984 sf
ph-X	1	880 sf
total units	9	

GROSS AREA: 8,876 sf

**STORAGE SUMMARY
(BUILDING A) Level 5**

Area
S1
S2
S3
S4
S5
S6
S7
S8
S9
TOTAL

**BALCONY SUMMARY
(BUILDING A) Level 5**

Area
B1
TOTAL

CONSULTANTS:

DATE:

DRAWING ISSUED FOR:	DATE ISSUED:	BY:
FOR PER RECORDING	MAY 09, 2012	DDK
RE-ISSUED FOR RECORDING	SEP 11, 2012	DDK

CLIENT
Intergulf
Development Group
P.O. BOX 11125
Suite 1750 - 1055 West Georgia Street
Vancouver, BC, V6E 3P3

PROJECT TITLE
4500 Cambie Street
4500 Cambie Street
Vancouver, BC


DRAWING TITLE
Building B - Level 5 Plan

DATE

DATE	DRAWN BY	JOB NUMBER	REVISION NO.	SCALE	FILE NAME
		1119			

1 Level 5 Plan
SCALE: 1/8" = 1'-0"

SHEET NO.
DP2.25

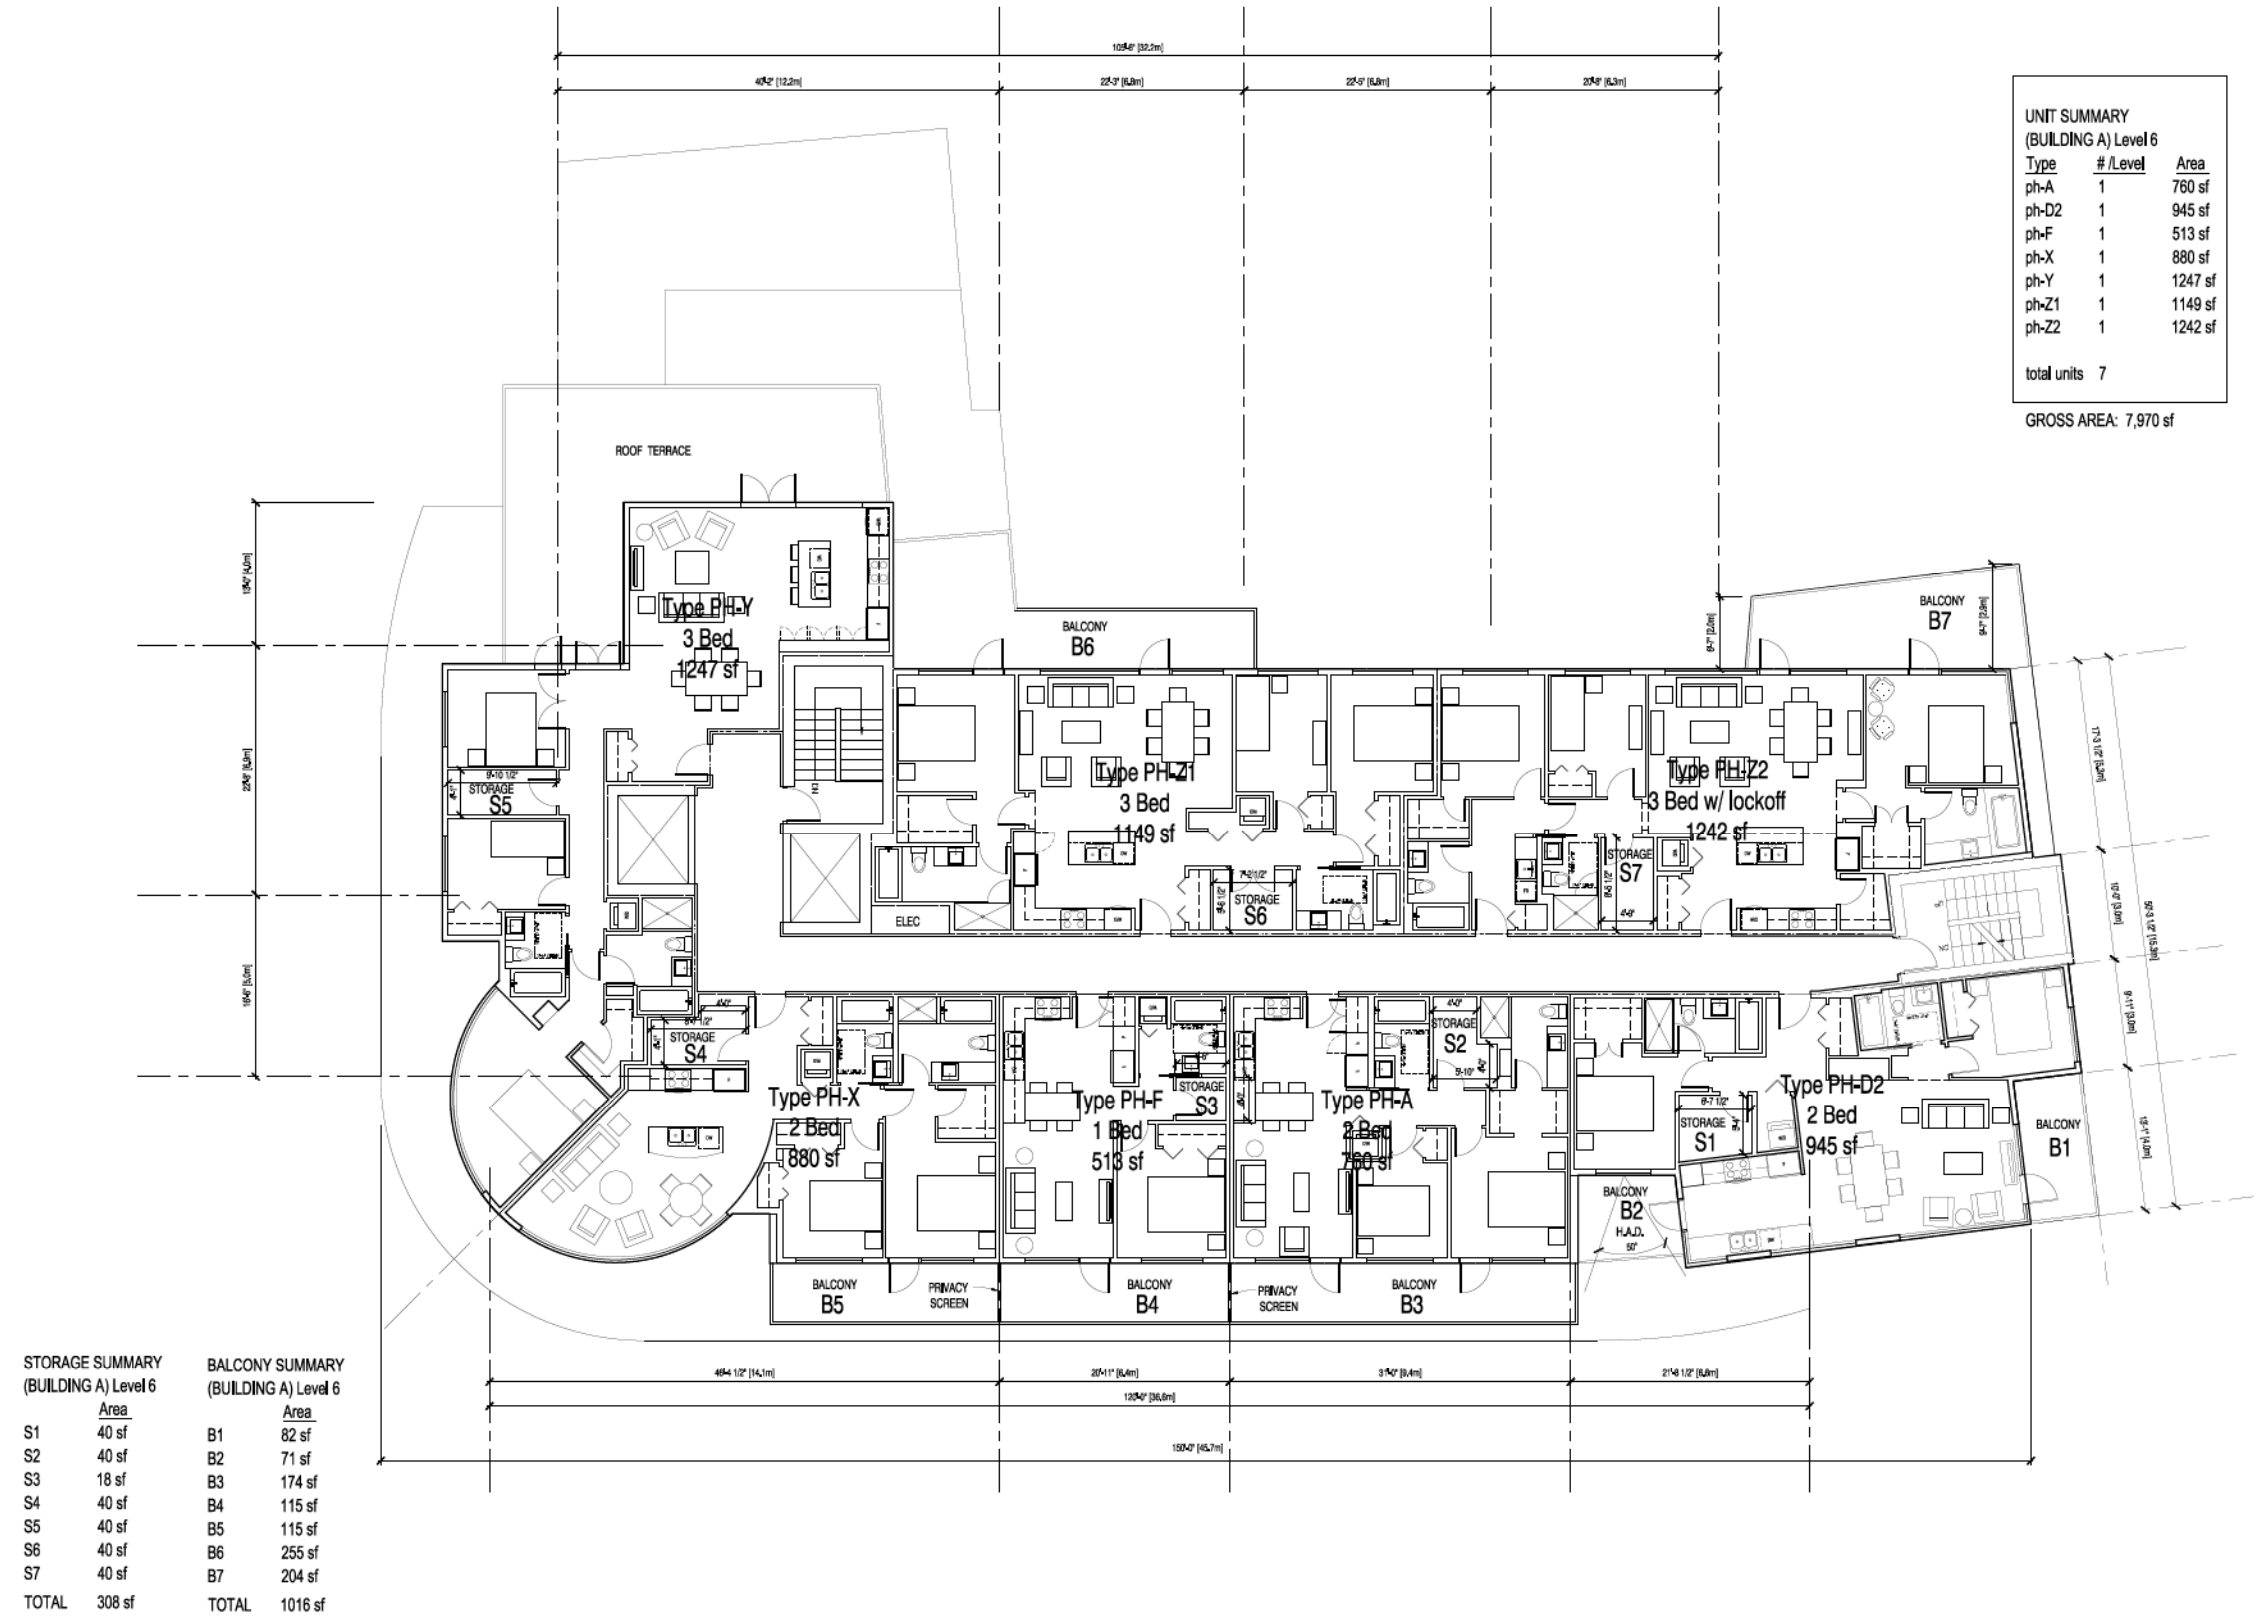

**UNIT SUMMARY
(BUILDING A) Level 6**

Type	# /Level	Area
ph-A	1	760 sf
ph-D2	1	945 sf
ph-F	1	513 sf
ph-X	1	880 sf
ph-Y	1	1247 sf
ph-Z1	1	1149 sf
ph-Z2	1	1242 sf
total units	7	

GROSS AREA: 7,970 sf

STORAGE SUMMARY (BUILDING A) Level 6		BALCONY SUMMARY (BUILDING A) Level 6	
Area		Area	
S1	40 sf	B1	82 sf
S2	40 sf	B2	71 sf
S3	18 sf	B3	174 sf
S4	40 sf	B4	115 sf
S5	40 sf	B5	115 sf
S6	40 sf	B6	255 sf
S7	40 sf	B7	204 sf
TOTAL	308 sf	TOTAL	1016 sf

CONSULTANTS:

DATE ISSUED: BY:

DATE FOR RECORDING: MAY 09, 2012 DDK

DATE FOR RECORDING: SEPT 11, 2012 DDK

CLIENT:
**Intergulf
Development Group**
P.O. BOX 11125
Suite 1750 - 1055 West Georgia Street
Vancouver, BC, V6E 3P3

PROJECT TITLE:
4500 Cambie Street
4500 Cambie Street
Vancouver, BC

DRAWING TITLE:
Building B - Level 6 Plan

1 Level 6 Plan
SCALE: 1/8" = 1'-0"

DATE:

NORTH ARROW

DATE	DRAWN BY	DATE	SCALE

JOB NUMBER: 1119

REVISION NO.:

SCALE:

FILE NAME:

SHEET NO.:

DP2.26