




4 LEVEL 4 PLAN
SCALE: 1/16" = 1'-0"

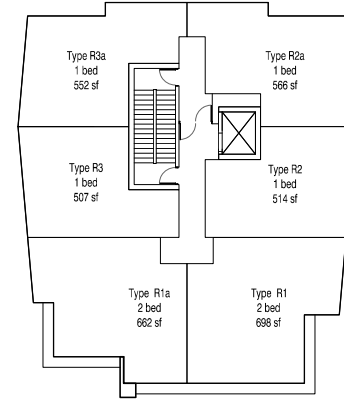


4 LEVEL 5 PLAN
SCALE: 1/16" = 1'-0"

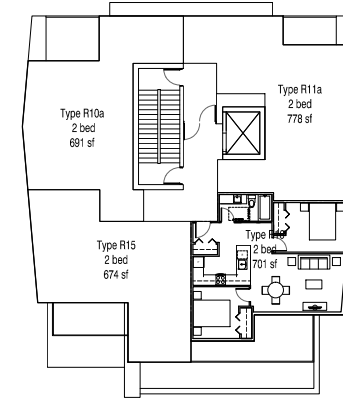


5 LEVEL 6 PLAN
SCALE: 1/16" = 1'-0"

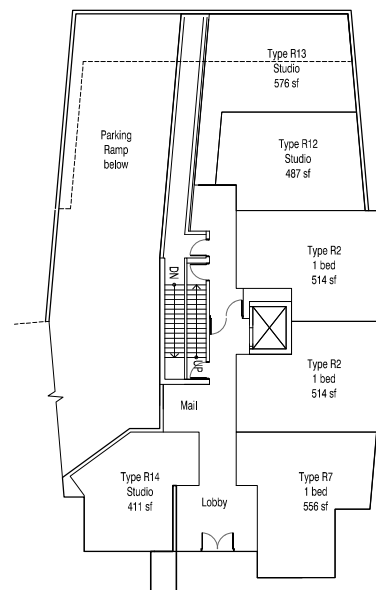

1 LEVEL 1 PLAN
SCALE: 1/16" = 1'-0"

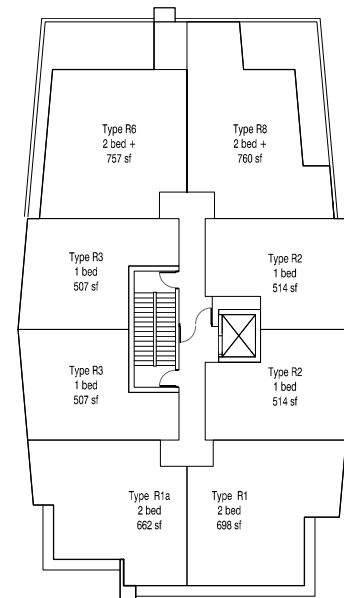

2 LEVEL 2 PLAN
SCALE: 1/16" = 1'-0"

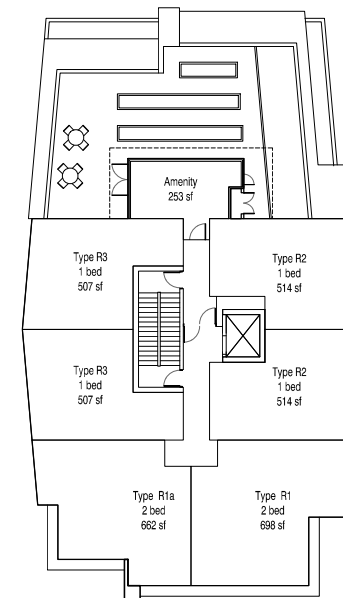

3 LEVEL 3 PLAN
SCALE: 1/16" = 1'-0"

CONSULTANTS:

STAMP:

DRAWING ISSUED FOR: DATE ISSUED: BY:
ISSUE FOR REZONING MAY 09, 2012 DR

CLIENT:

**Intergulf
Development Group**
P.O. BOX 11125
Suite 1750 - 1055 West Georgia Street
Vancouver, BC, V6E 3P3

PROJECT TITLE:

4500 Cambie Street
4500 Cambie Street
Vancouver, BC

DRAWING TITLE:

Building C - Plans

DATE:

NORTH ARROW: DRAWN BY: -
JOB NUMBER: 1119
REVISION NO.: -
SCALE: -
FILE NAME: -

SHEET NO.:

DP2.30

CONSULTANTS:

STAMP:

DRAWING ISSUED FOR:	DATE ISSUED:	BY:
ISSUE FOR REZONING	MAY 09, 2012	DDR

CLIENT:
**Intergulf
Development Group**
P.O. BOX 11125
Suite 1750 - 1055 West Georgia Street
Vancouver, BC, V6E 3P3




PROJECT TITLE:
4500 Cambie Street
4500 Cambie Street
Vancouver, BC

DRAWING TITLE:
Building C - Plans

DATE:	---
NORTH ARROW:	DRAWN BY: ---
	JOB NUMBER: 1119
	REVISION NO: ---
	SCALE: ---
	FILE NAME: ---

SHEET NO:


DP2.31

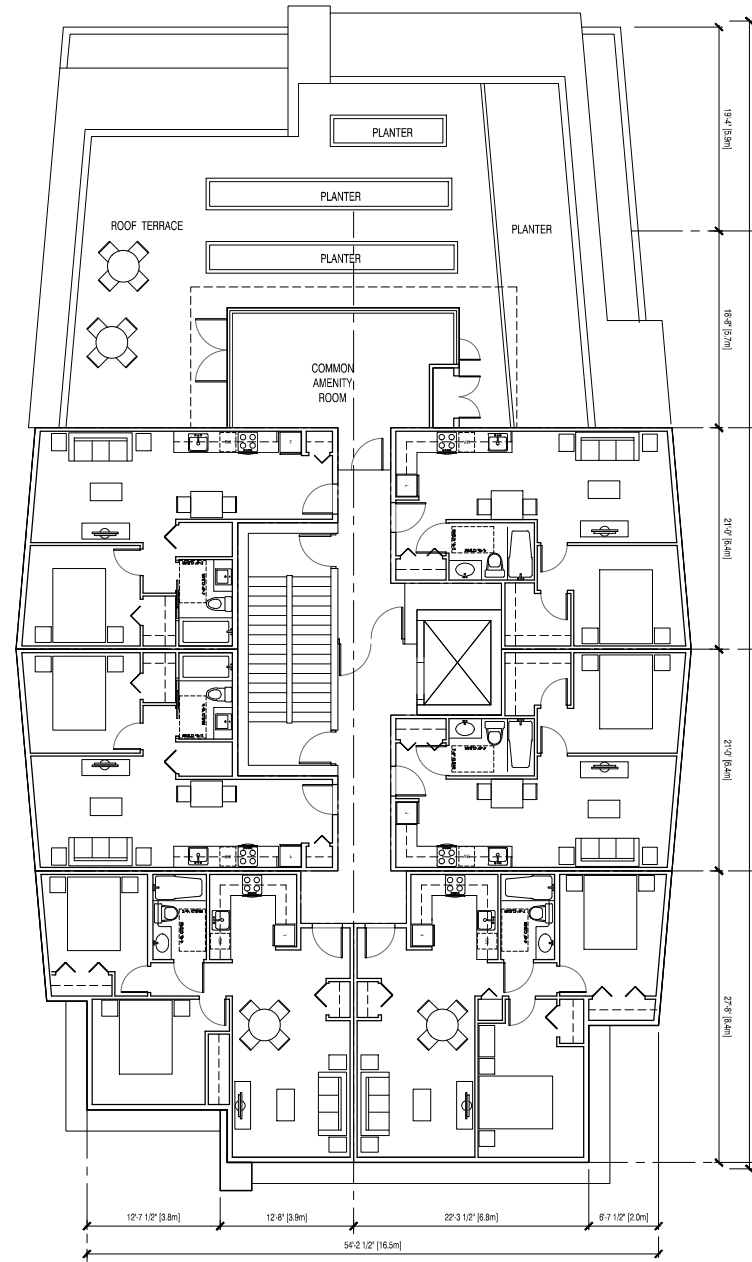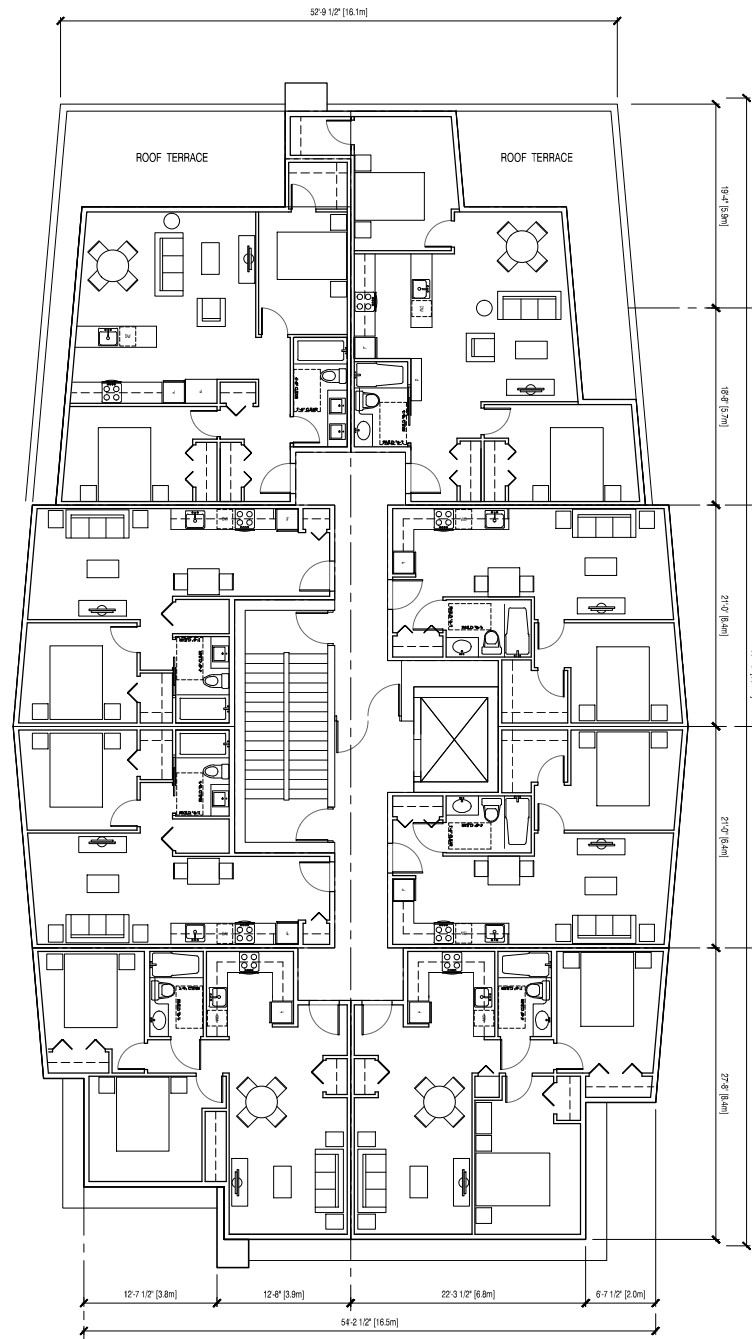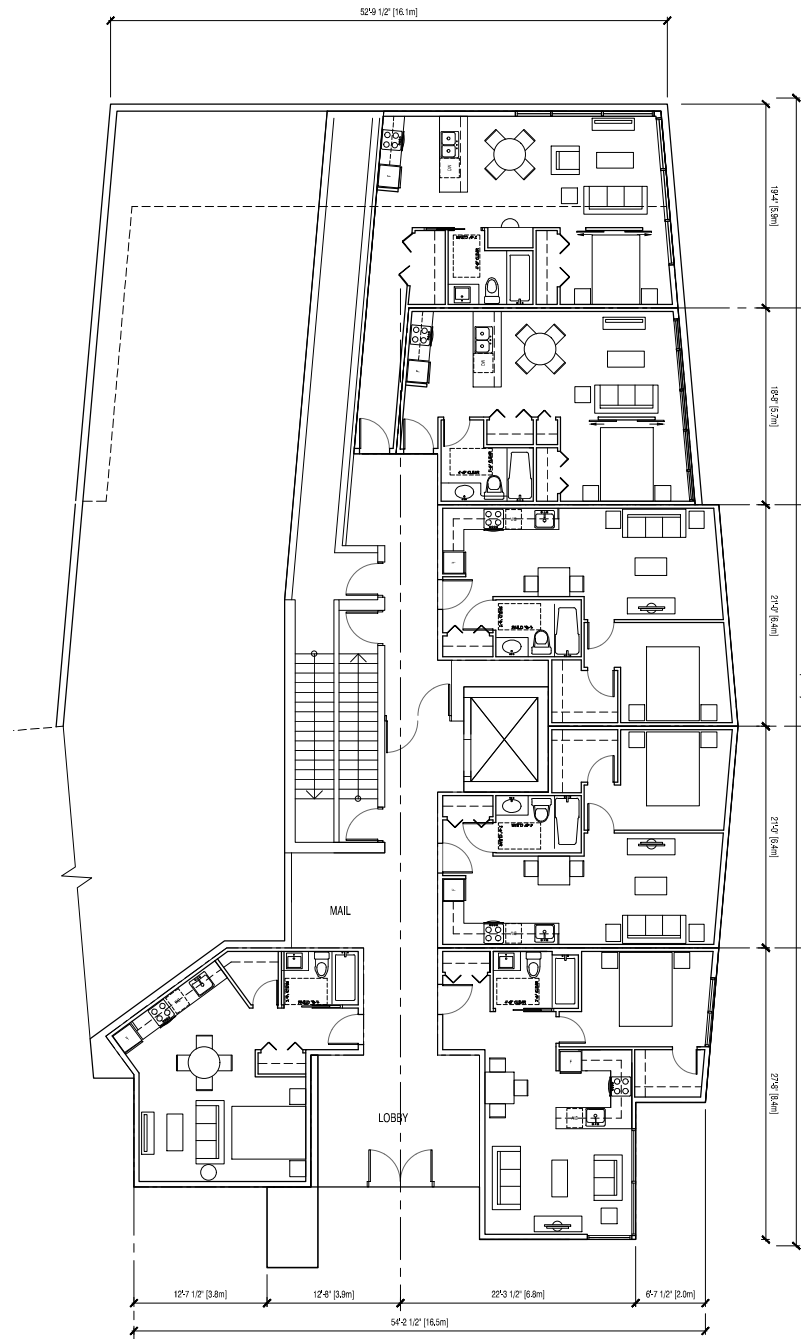


CONSULTANTS:

STAMP:


DRAWING ISSUED FOR: ISSUE FOR REZONING DATE ISSUED: MAY 09, 2012 BY: DR

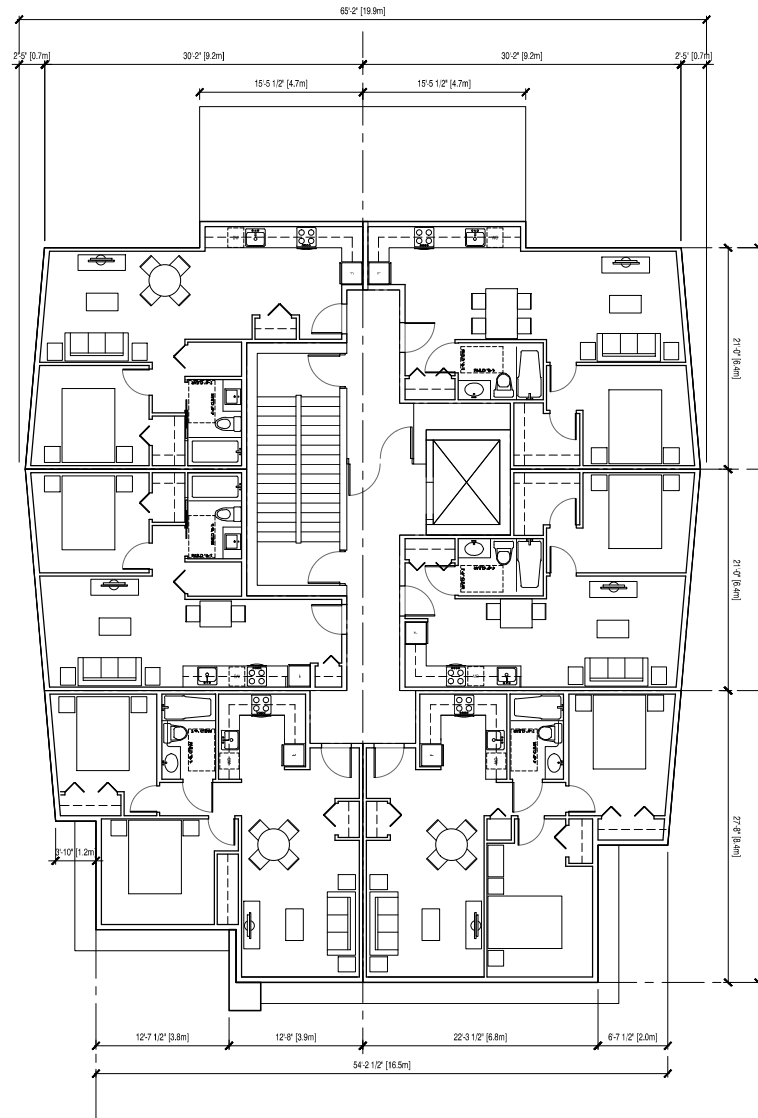

1 Level 3 Plan
SCALE: 1/8" = 1'-0"

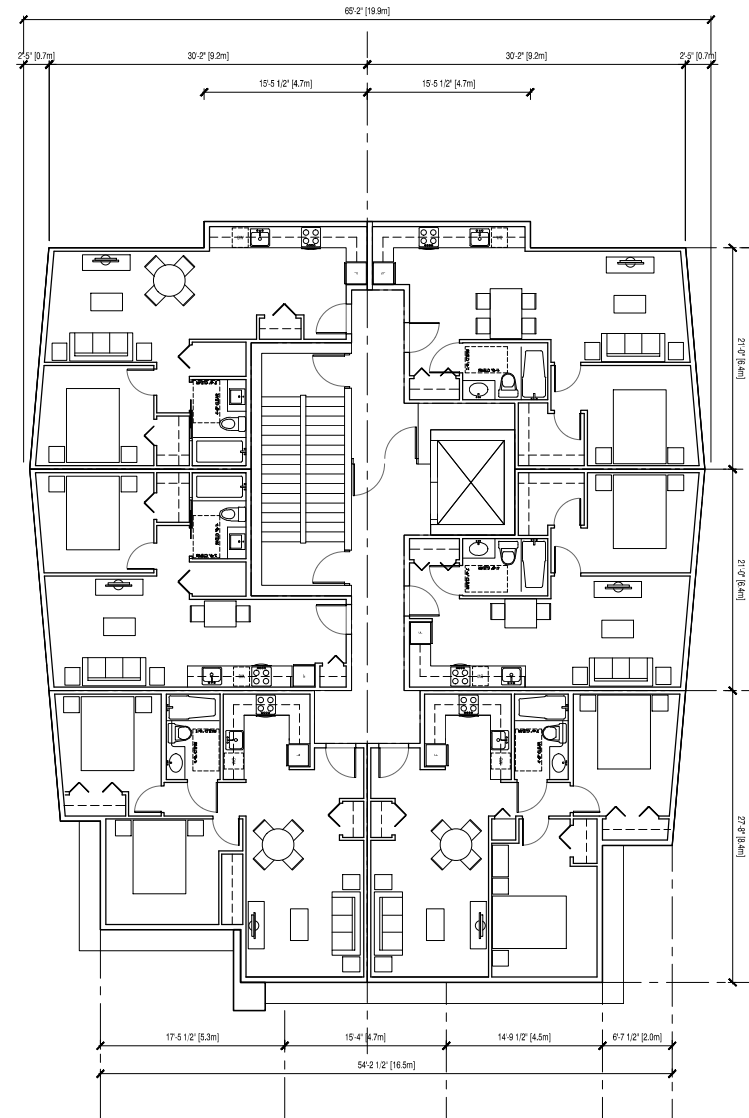

2 Level 4-5 Plan
SCALE: 1/8" = 1'-0"

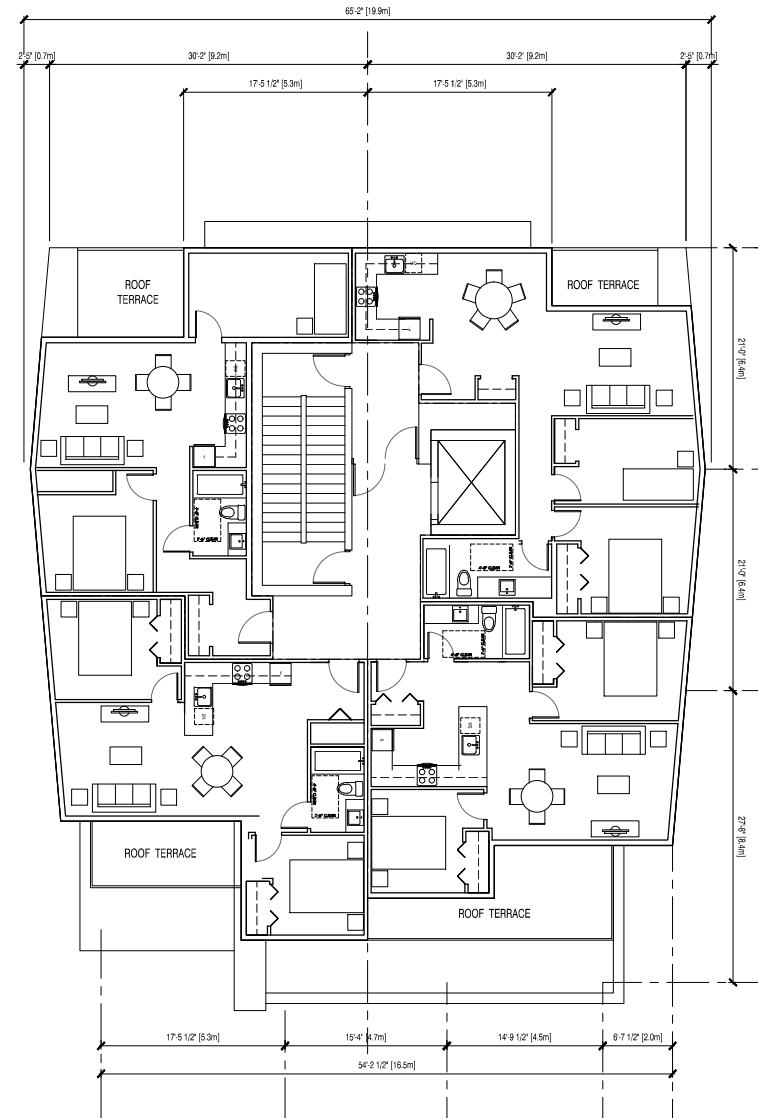


3 Level 6 Plan
SCALE: 1/8" = 1'-0"

CLIENT:
**Intergulf
Development Group**
P.O. BOX 11125
Suite 1750 - 1055 West Georgia Street
Vancouver, BC, V6E 3P3

PROJECT TITLE:
4500 Cambie Street
4500 Cambie Street
Vancouver, BC

DRAWING TITLE:
Building C - Plans

DATE: -
NORTH ARROW:  DRAWN BY: -
JOB NUMBER: 1119
REVISION NO.: -
SCALE: -
FILE NAME: -

SHEET NO.:
DP2.32