


CONSULTANTS:

STAMP:

DRAWING ISSUED FOR: ISSUE FOR REZONING DATE ISSUED: MAY 09, 2012 BY: DDR

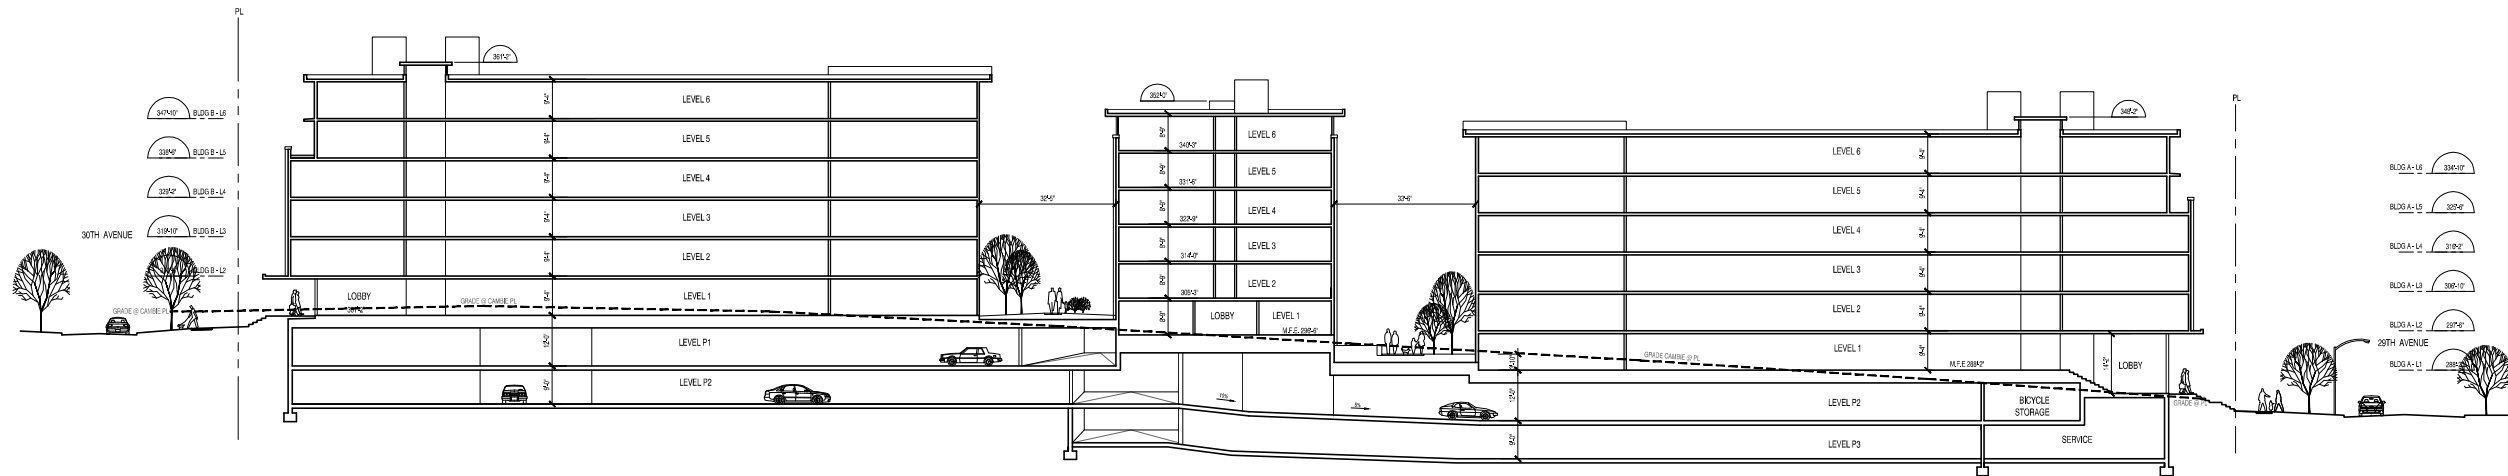

1 SECTION - Lengthwise thru Site
SCALE: 1/8\"/>




CLIENT:
**Intergulf
Development Group**
P.O. BOX 11125
Suite 1750 - 1055 West Georgia Street
Vancouver, BC, V6E 3P3

PROJECT TITLE:
4500 Cambie Street
4500 Cambie Street
Vancouver, BC

DRAWING TITLE:
Sections

DATE: -
NORTH ARROW: -
DRAWN BY: -
JOB NUMBER: 1119
REVISION NO.: -
SCALE: -
FILE NAME: -

SHEET NO.:
DP4.01

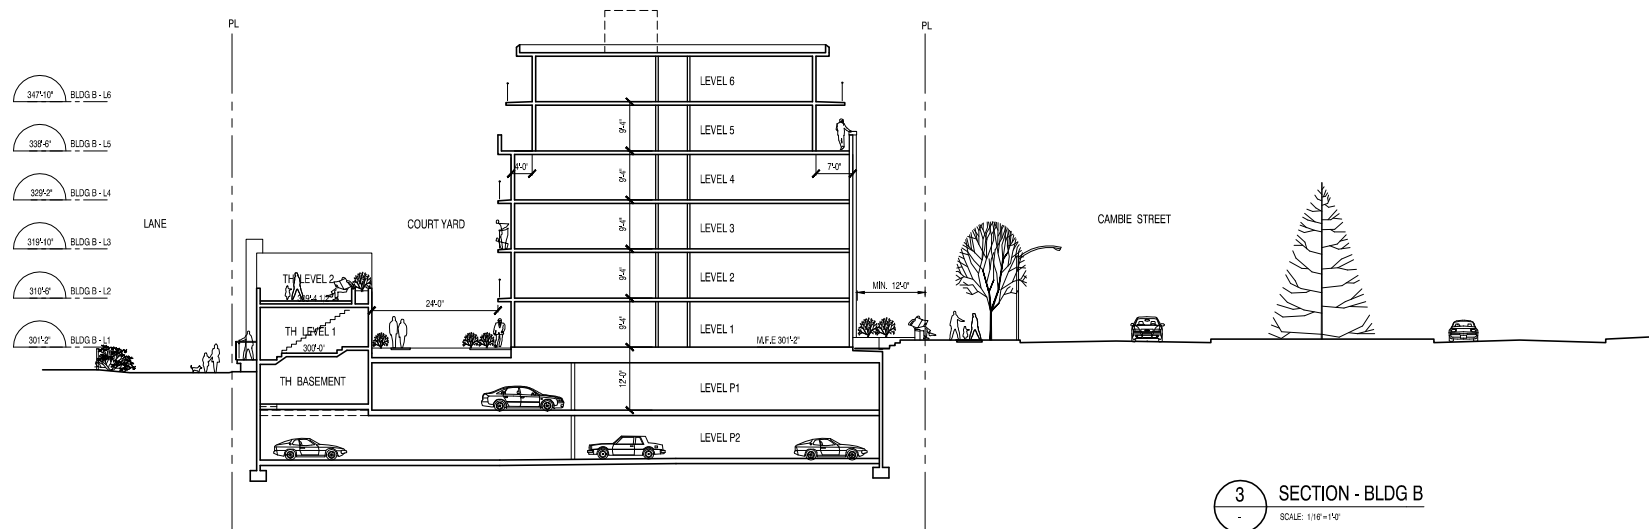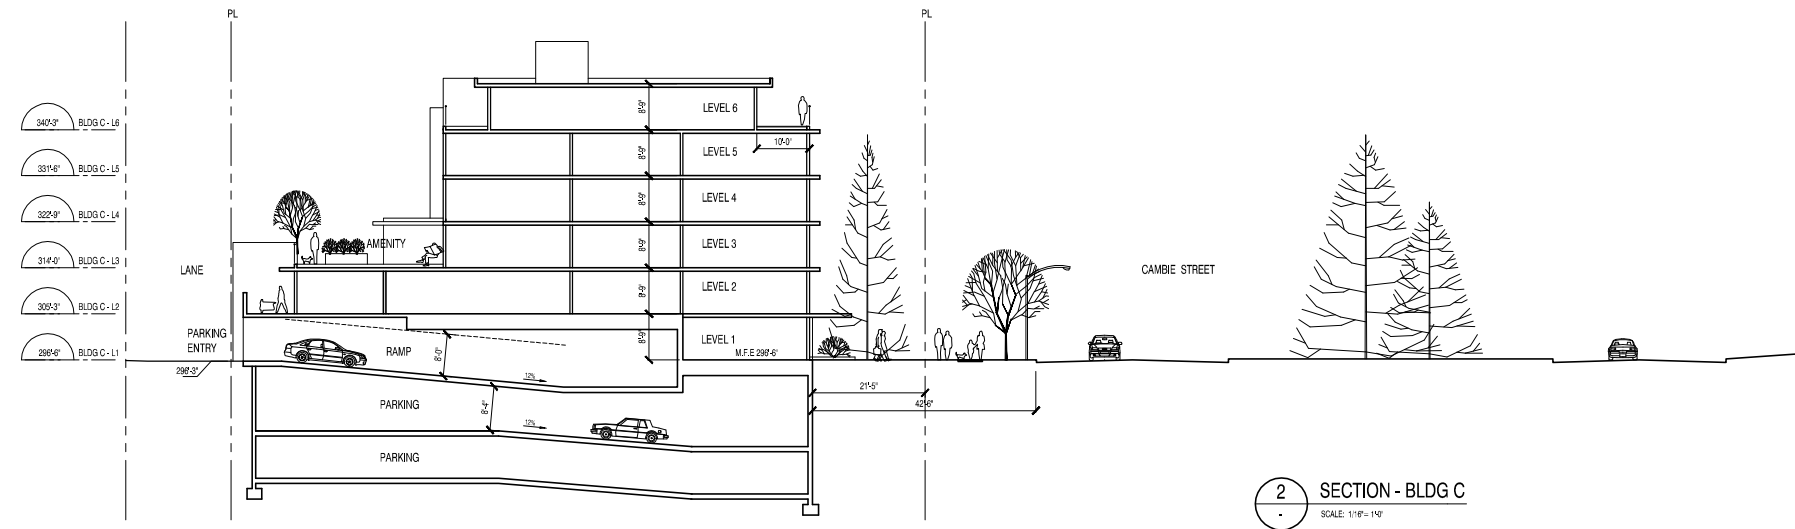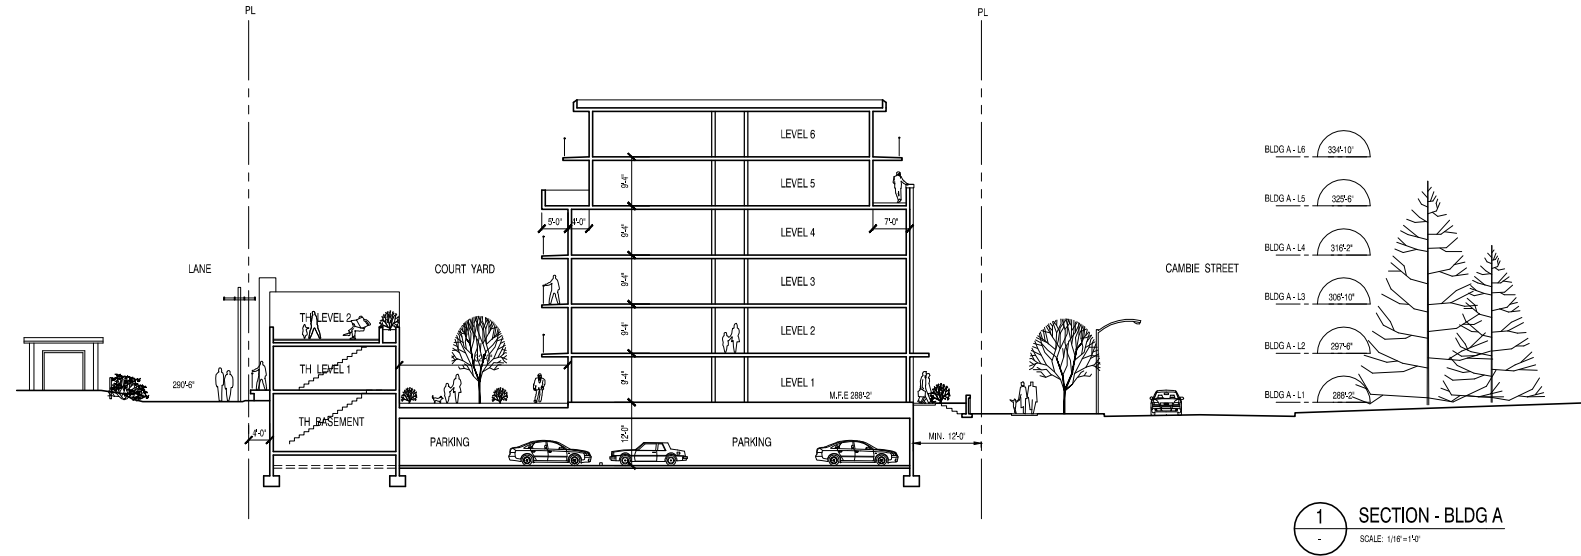

CONSULTANTS:

STAMP:

DRAWING ISSUED FOR: DATE ISSUED: BY:
ISSUE FOR REZONING: MAY 09, 2012: DOR

CLIENT:
**Intergulf
Development Group**
P.O. BOX 11125
Suite 1750 - 1055 West Georgia Street
Vancouver, BC, V6E 3P3

PROJECT TITLE:
4500 Cambie Street
4500 Cambie Street
Vancouver, BC

DRAWING TITLE:
Sections

DATE: -
DRAWN BY: -
JOB NUMBER: 1119
REVISION NO.: -
SCALE: -
FILE NAME: -

SHEET NO.:

DP4.02