


CONSULTANT:

DATE:

DRAWING ISSUE FOR:	DATE ISSUED:	BY:
ISSUE FOR RECORDING	MAY 09, 2012	DDR
RE-ISSUED FOR RECORDING	SEPT 11, 2012	DDR

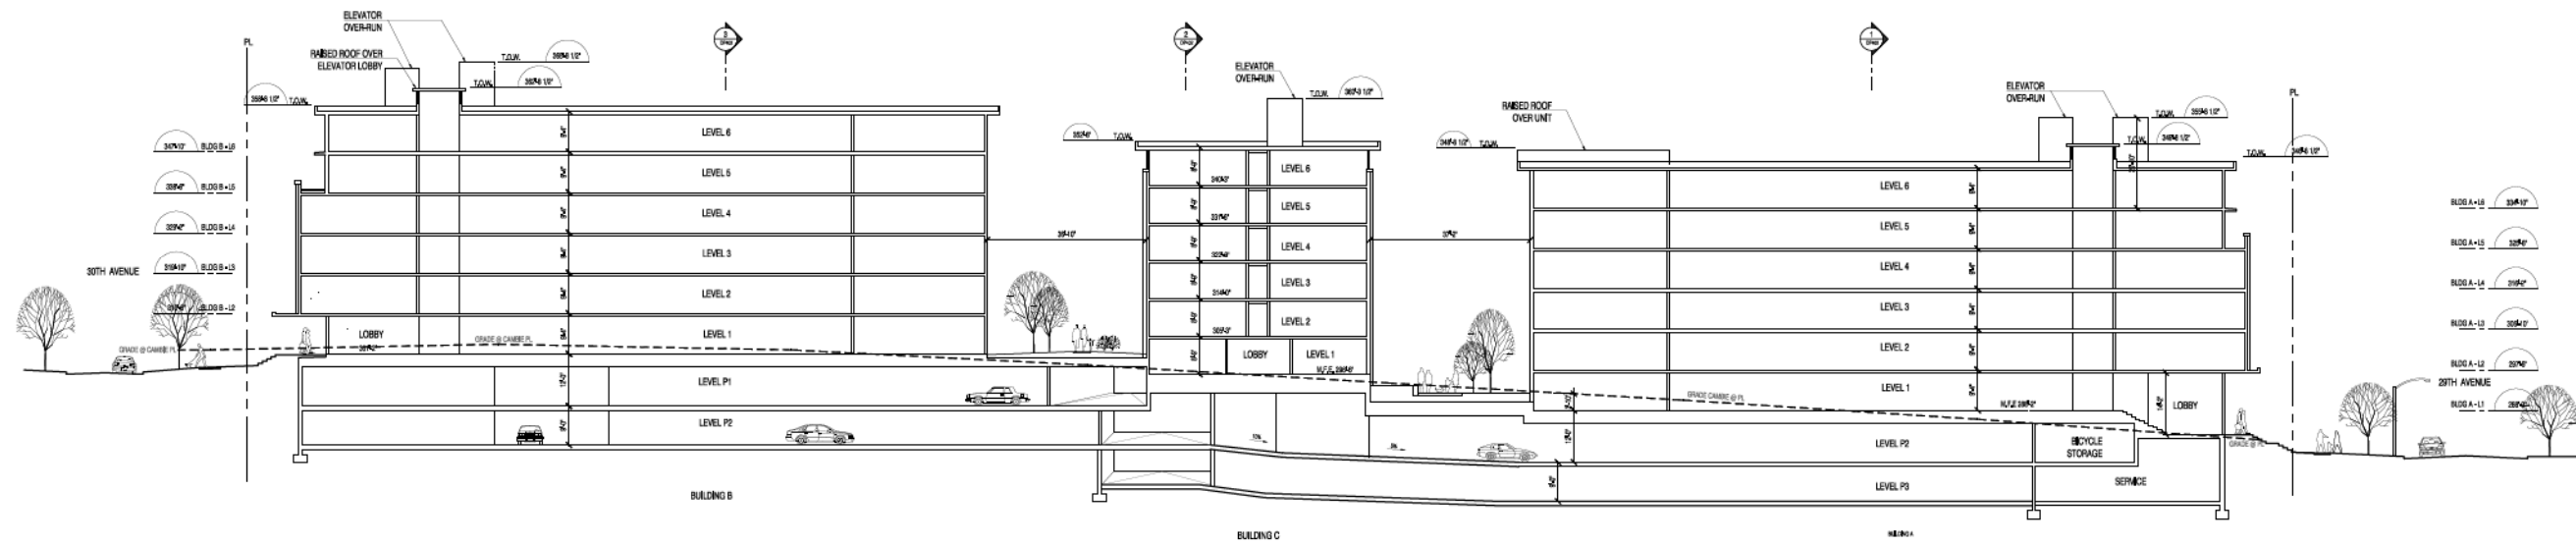

1 SECTION - Lengthwise thru Site
SCALE: 1/8"=1'-0"

CLIENT
**Intergulf
Development Group**
P.O. BOX 11125
Suite 1750 - 1055 West Georgia Street
Vancouver, BC, V6E 3P3




PROJECT TITLE
4500 Cambie Street
4500 Cambie Street
Vancouver, BC

DRAWING TITLE
Sections

DATE	
NORTH ARROW	DRAWN BY: -
	JOB NUMBER: 1019
	REVISION NO.: -
	SCALE: -
	FILE NAME: -

SHEET NO.:

DP4.01

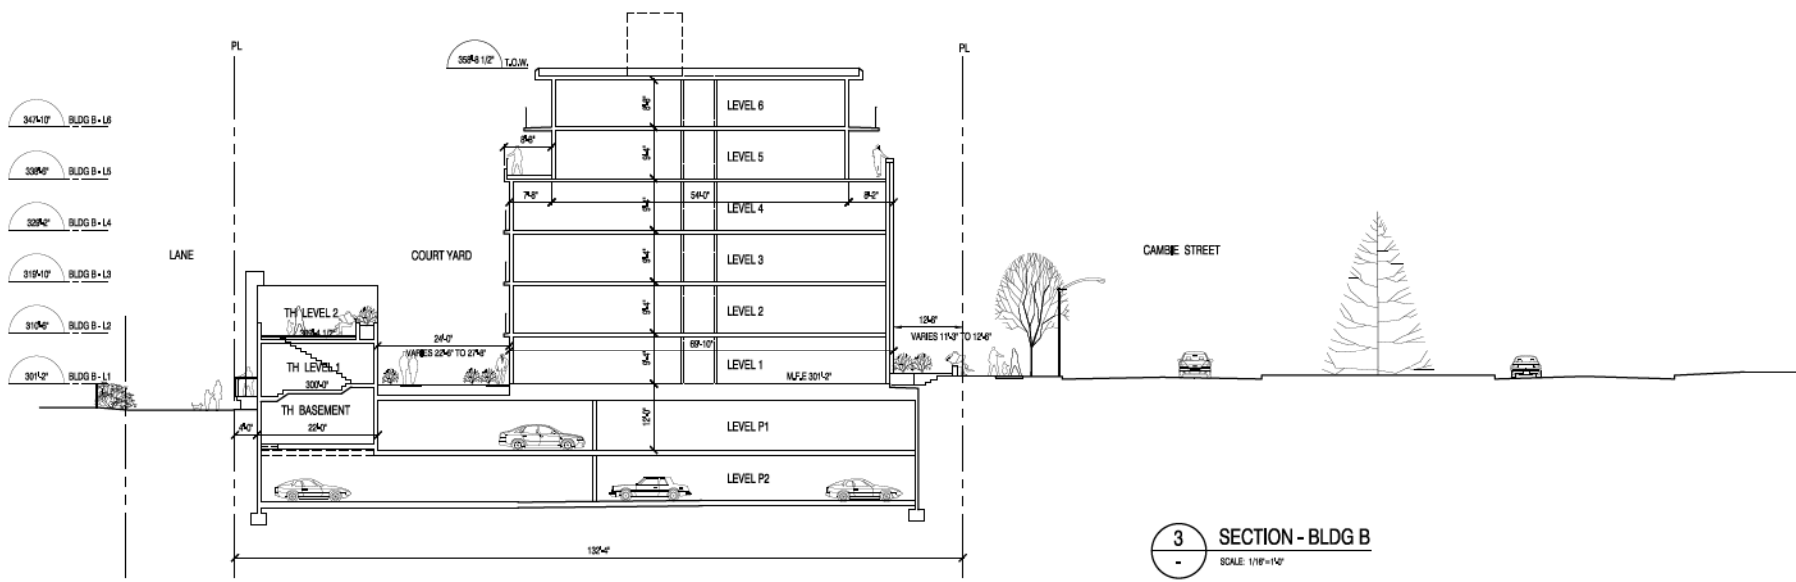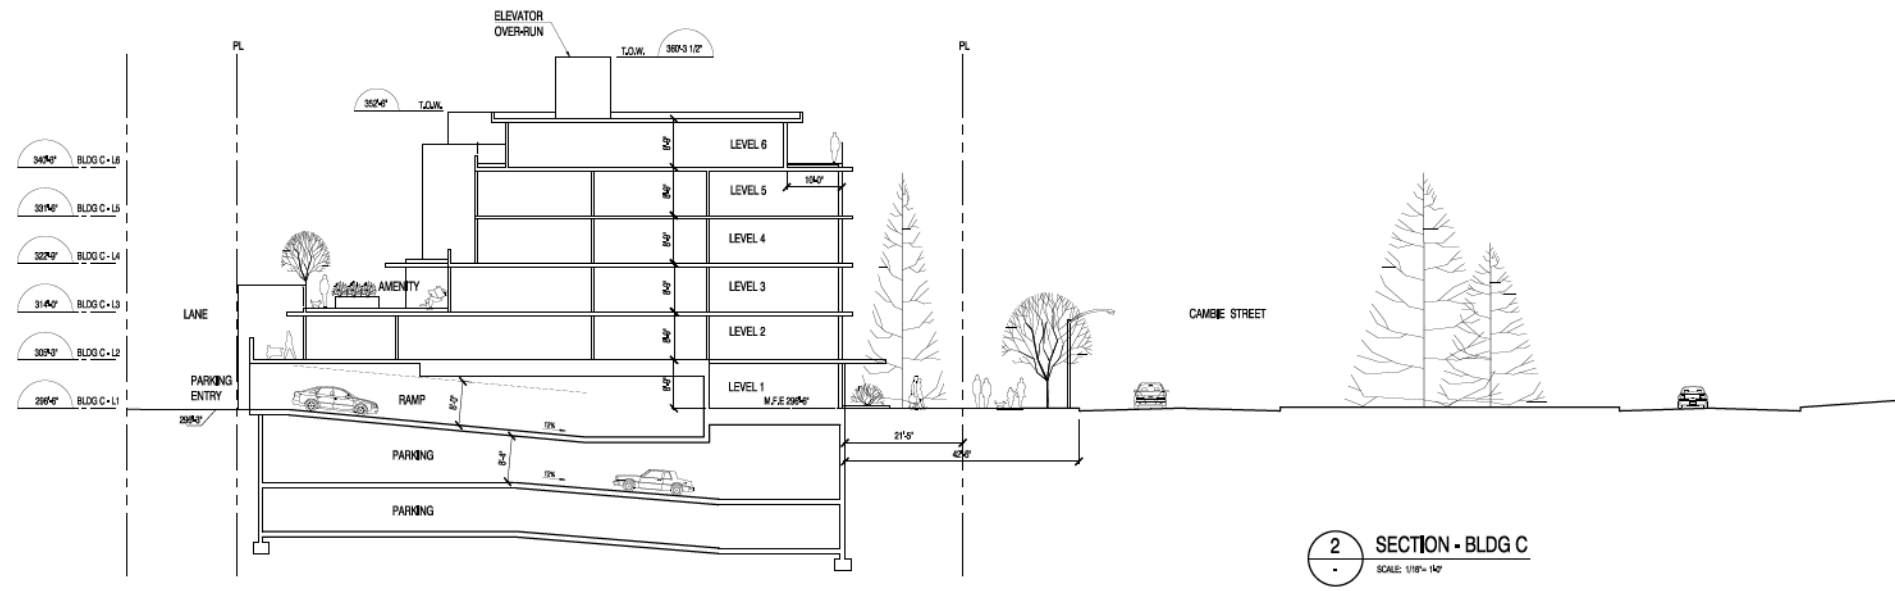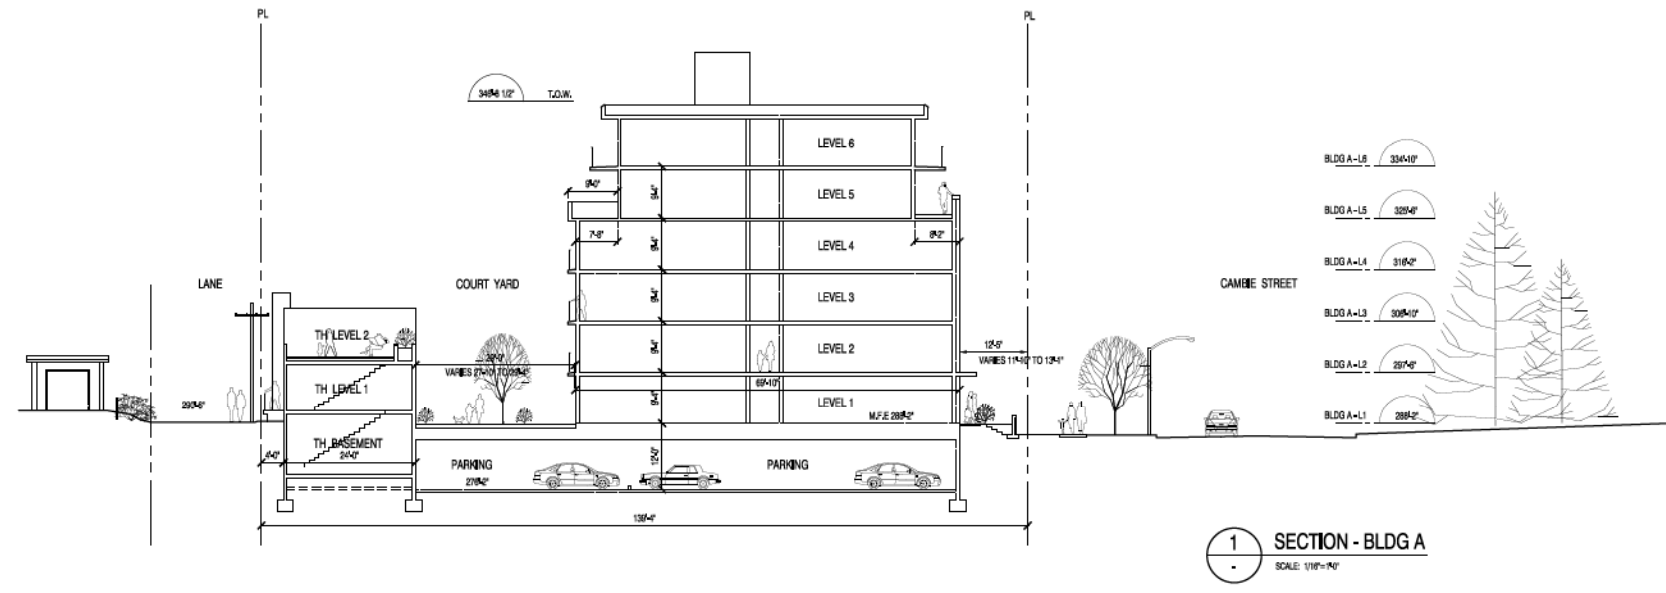

CONSULTANTS:

DATE:

DRAWING ISSUED FOR:	DATE ISSUED:	BY:
FOR REVIEW	MAY 08, 2012	ODK
REVISED FOR RECORDING	SEP 11, 2012	ODK

CLIENT
**Intergulf
Development Group**
P.O. BOX 11125
Suite 1750 - 1055 West Georgia Street
Vancouver, BC, V6E 3P3

PROJECT TITLE
4500 Cambie Street
4500 Cambie Street
Vancouver, BC

DRAWING TITLE
Sections

DATE	DATE
NORTH ARROW	DRAWN BY: -
	JOB NUMBER: 1119
	REVISION NO.: -
	SCALE: -
	FILE NAME: -

SHEET NO.:

DP4.02