



GBL ARCHITECTS INC.
 140 - 2034 WEST 11TH AVENUE
 VANCOUVER, BC CANADA V6I 2C9
 TEL 604 736 1156
 FAX 604 731 5279

COPYRIGHT RESERVED: THIS PLAN AND DESIGN ARE AND AT ALL TIMES REMAIN THE EXCLUSIVE PROPERTY OF GBL ARCHITECTS INC. AND SHALL NOT BE COPIED OR REPRODUCED WITHOUT THEIR WRITTEN CONSENT.

NOTES

REVISIONS		
NO.	DATE	DESCRIPTION







MARINE GARDENS

445 SW MARINE DRIVE


U/G PARKING 2

DATE 06/03/2013 6:26:40 PM
 DRAWN BY Author
 CHECKED BY Checker
 SCALE 1/16" = 1'-0"
 JOB NUMBER 1156

A-2.02

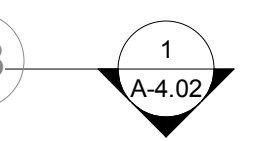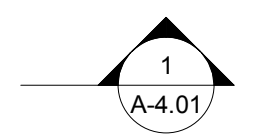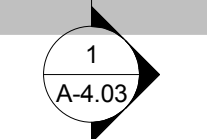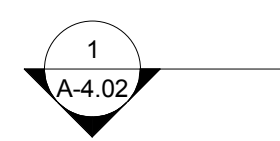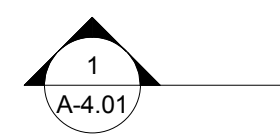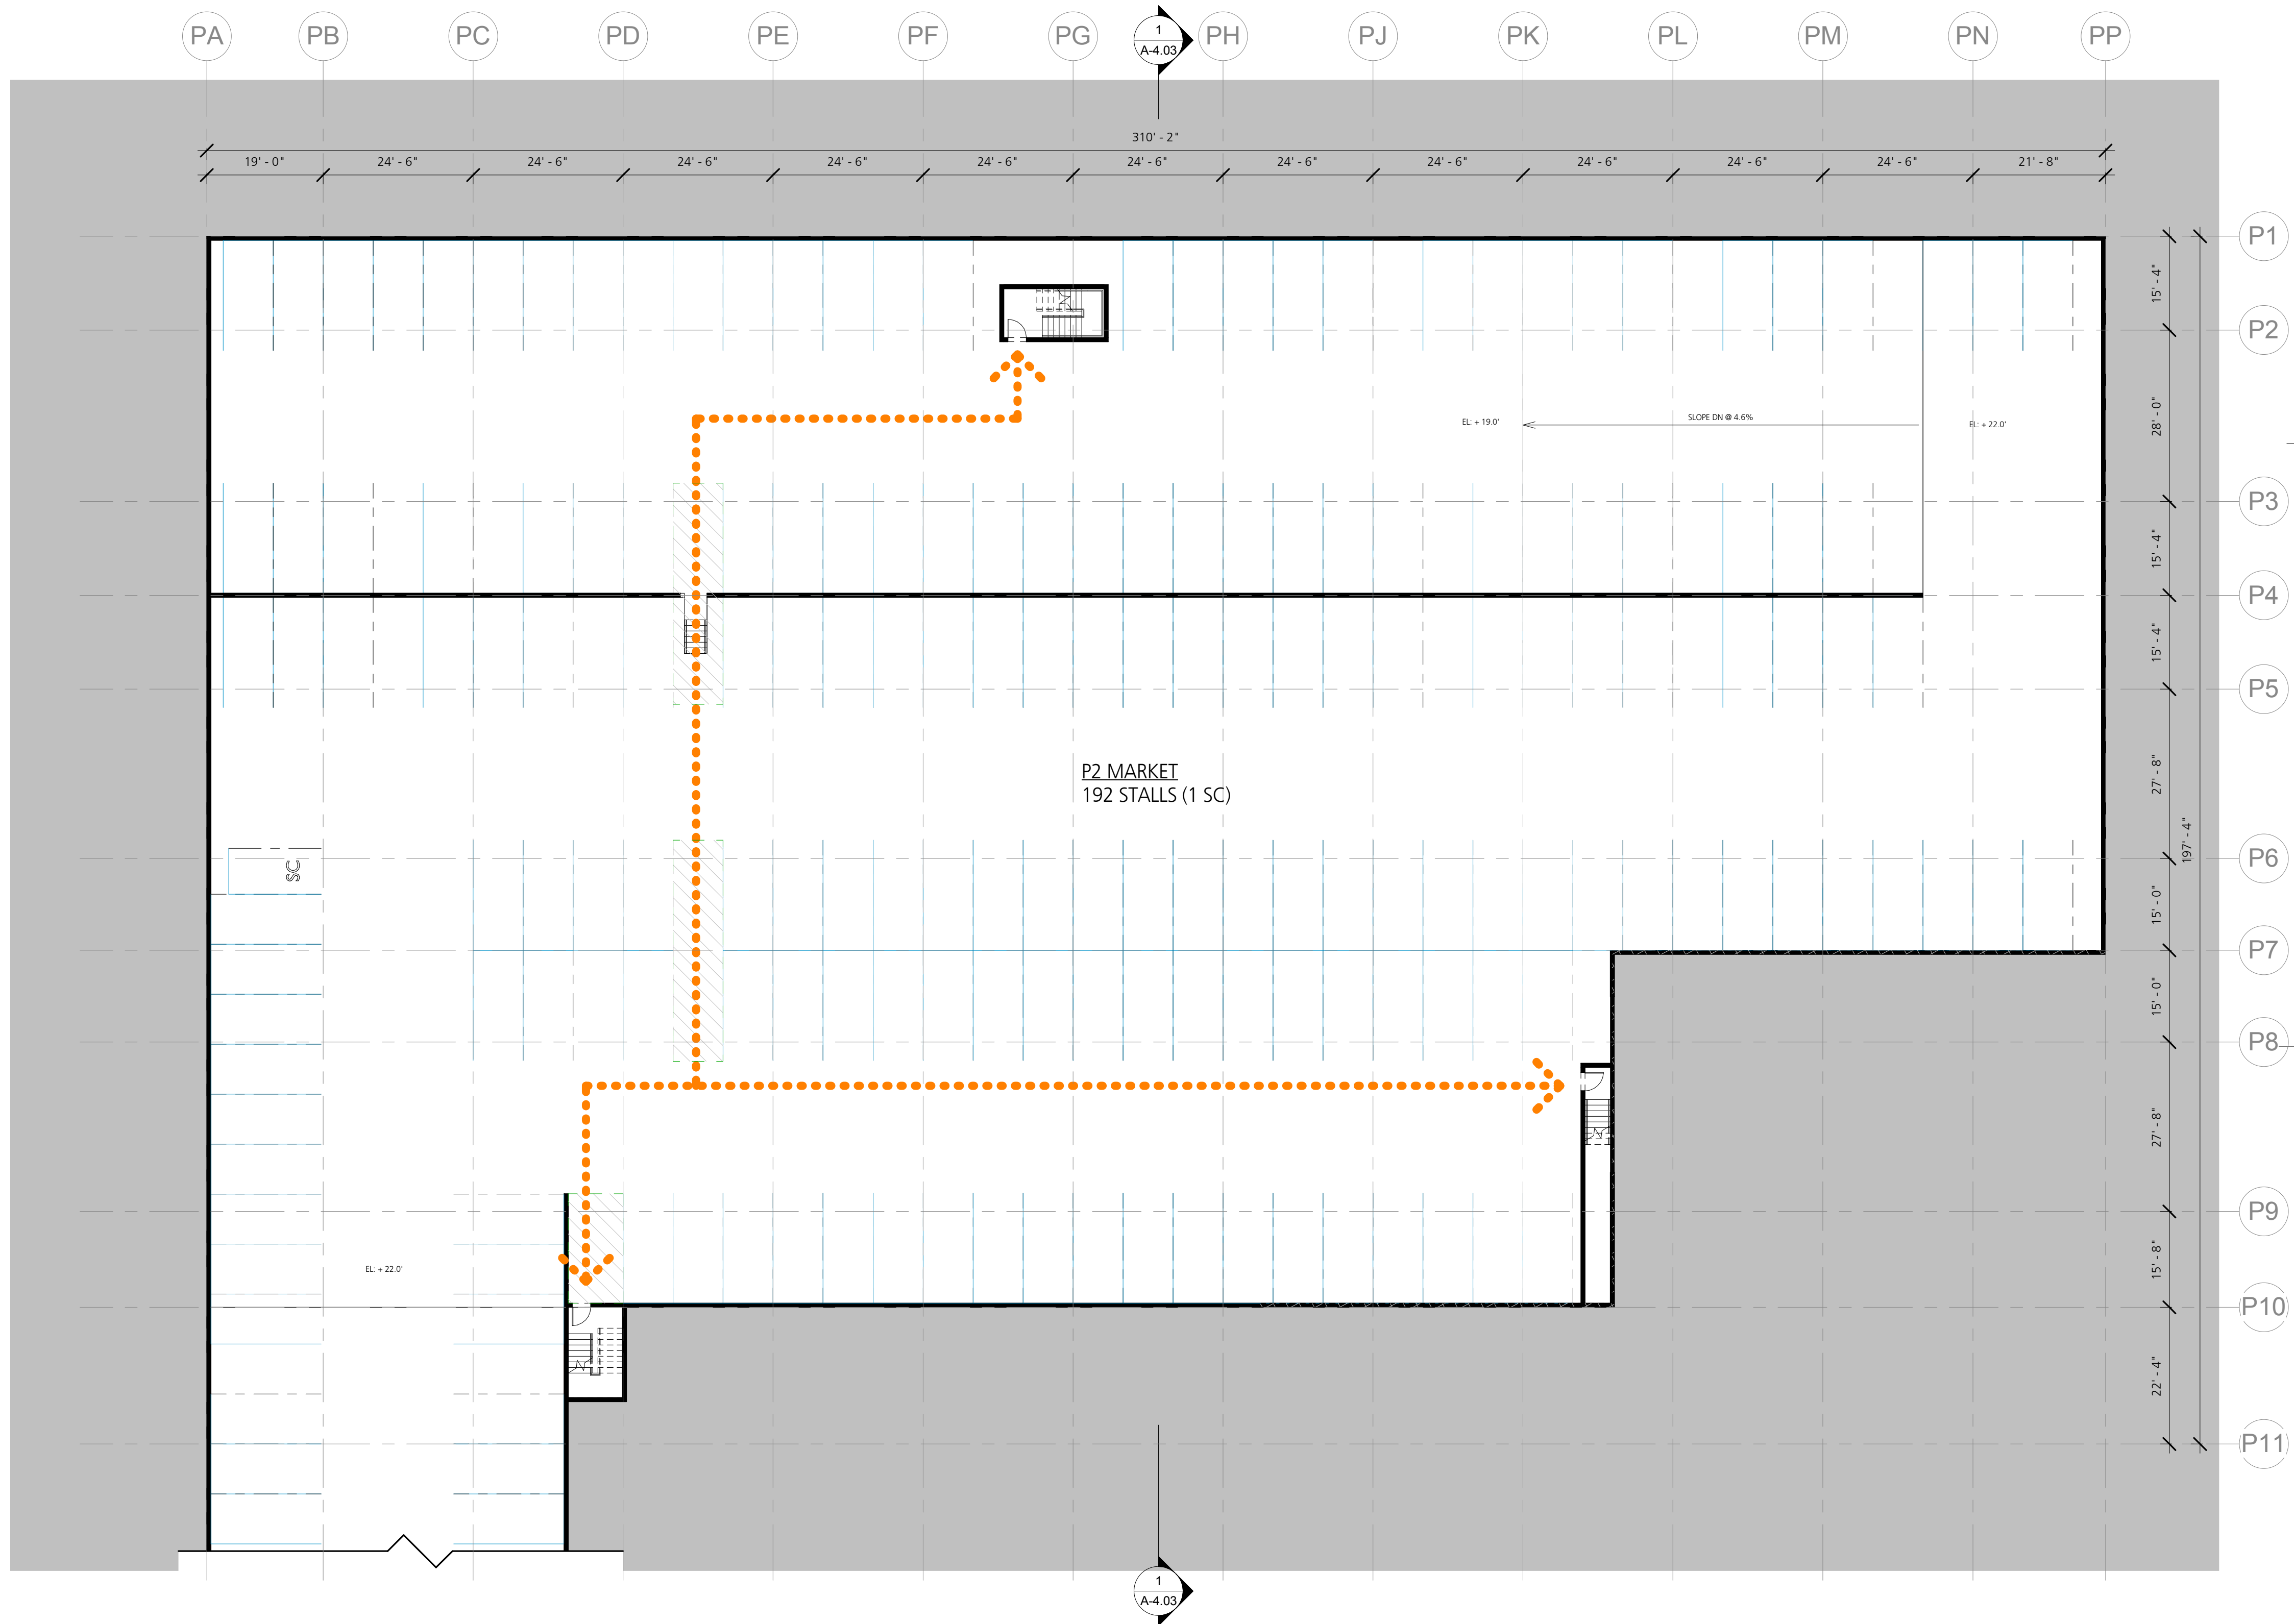

PARKING 02
 1/16" = 1'-0"

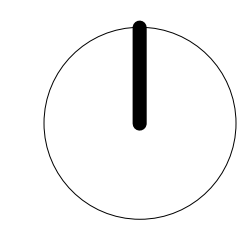


NO.	DATE	DESCRIPTION

MARINE GARDENS

445 SW MARINE DRIVE

U/G PARKING 1

DATE	06/03/2013 6:26:44 PM
DRAWN BY	Author
CHECKED BY	Checker
SCALE	1/16" = 1'-0"
JOB NUMBER	1156

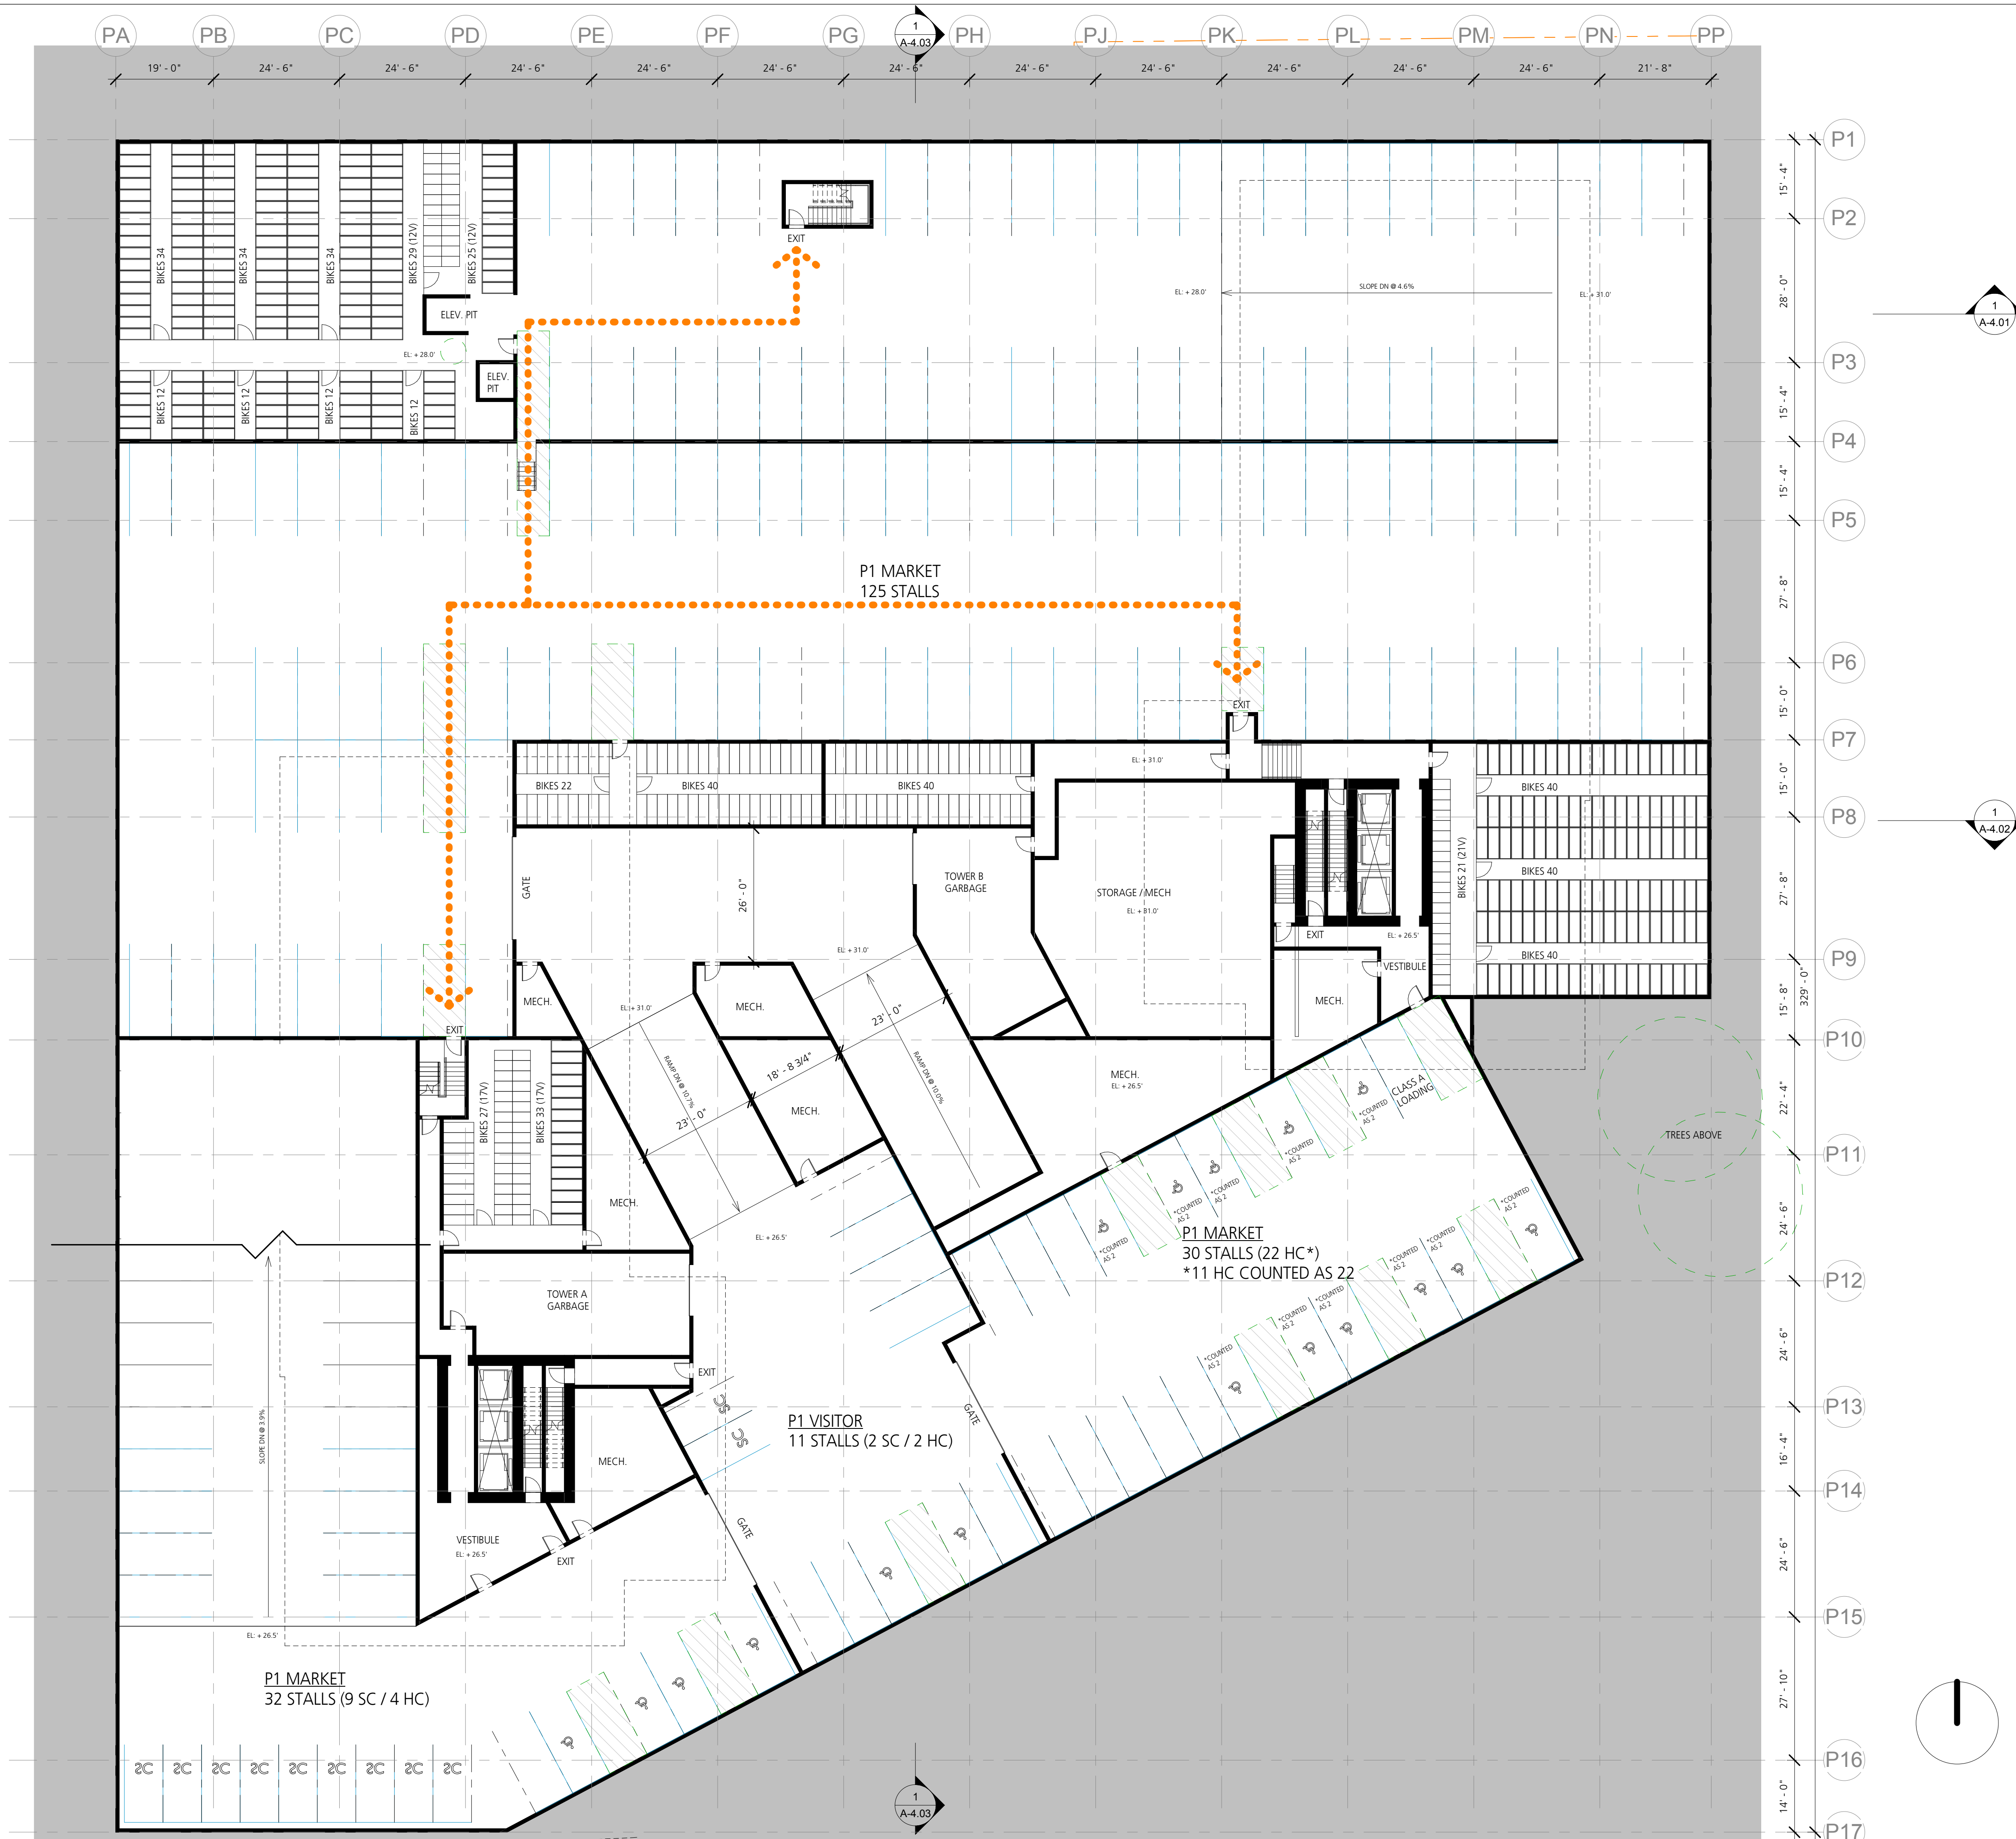

PARKING 01
 1/16" = 1'-0"