


NOTES:
 COPYRIGHT ALL RIGHTS RESERVED. ALL IDEAS, DESIGNS, DRAWINGS AND REPRODUCTIONS ARE THE PROPERTY OF STUART HOWARD ARCHITECTS AND ARE NOT TO BE USED OR REPRODUCED WITHOUT WRITTEN PERMISSION OF THIS OFFICE.
 NOT TO BE USED FOR CONSTRUCTION UNLESS COUNTERSIGNED. CONTRACTOR TO VERIFY DIMENSIONS BEFORE PROCEEDING AND NOTIFY THE ARCHITECTS OF ANY DISCREPANCIES.

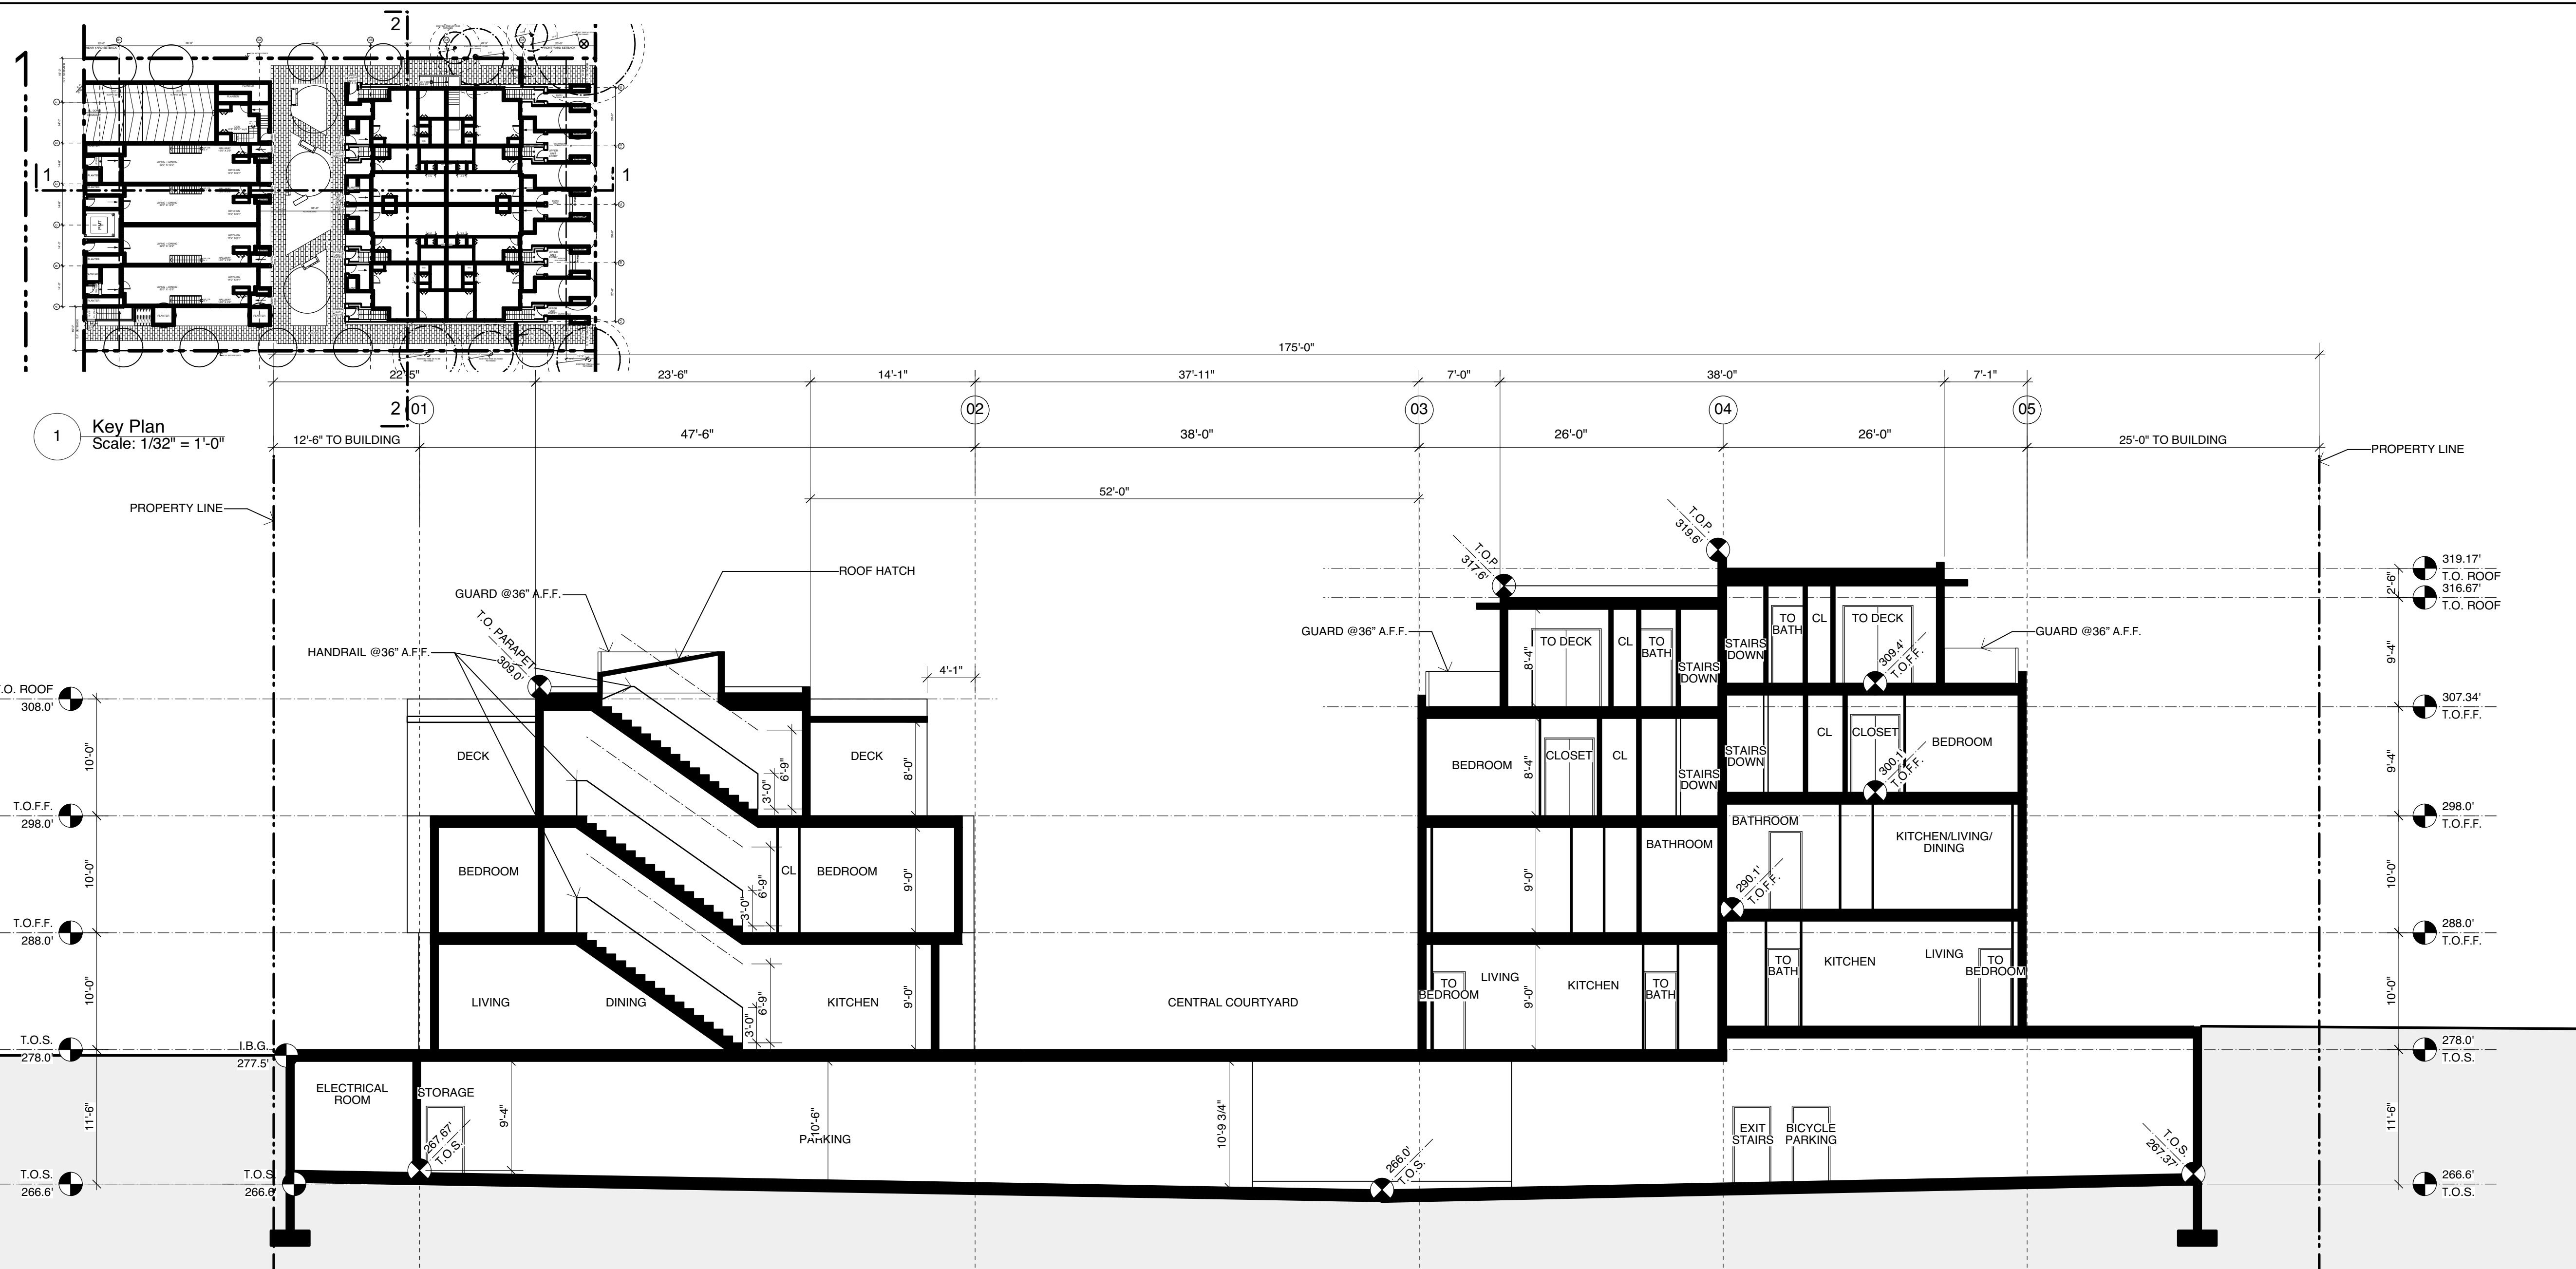

1 Key Plan
 Scale: 1/32" = 1'-0"

2 Section 1-1
 Scale: 1/8" = 1'-0"

3 Section 2-2
 Scale: 1/8" = 1'-0"

No.	Date	Issue Notes
A	2017.12.19	Issued for Rezoning

SH A STUART HOWARD ARCHITECTS INC.
 MEMBERS AIBC - RAIC - AIA
 405 - 375 West 5th Avenue Vancouver B.C. V5Y 1J6
 phone - 604.688.2585 fax - 604.688.7486

Project Title
4575 GRANVILLE STREET REZONING PROPOSAL

4575 Granville St.
 Vancouver, BC

Building Sections

Issue Date	Plot Date	Sheet No.
	Dec 19, 2017	A4.01

Designed By SH	Reviewed By SH
Drawn By AS	Checked By NR
Project ID 217.09	Scale As Noted

File Name: 2017.12.19-4575 Granville St rezoning app.rvt