


NOTES:  
 COPYRIGHT ALL RIGHTS RESERVED. ALL IDEAS, DESIGNS, DRAWINGS AND REPRODUCTIONS ARE THE PROPERTY OF STUART HOWARD ARCHITECTS AND ARE NOT TO BE USED OR REPRODUCED WITHOUT WRITTEN PERMISSION OF THIS OFFICE.  
 NOT TO BE USED FOR CONSTRUCTION UNLESS COUNTERSIGNED. CONTRACTOR TO VERIFY DIMENSIONS BEFORE PROCEEDING AND NOTIFY THE ARCHITECTS OF ANY DISCREPANCIES.

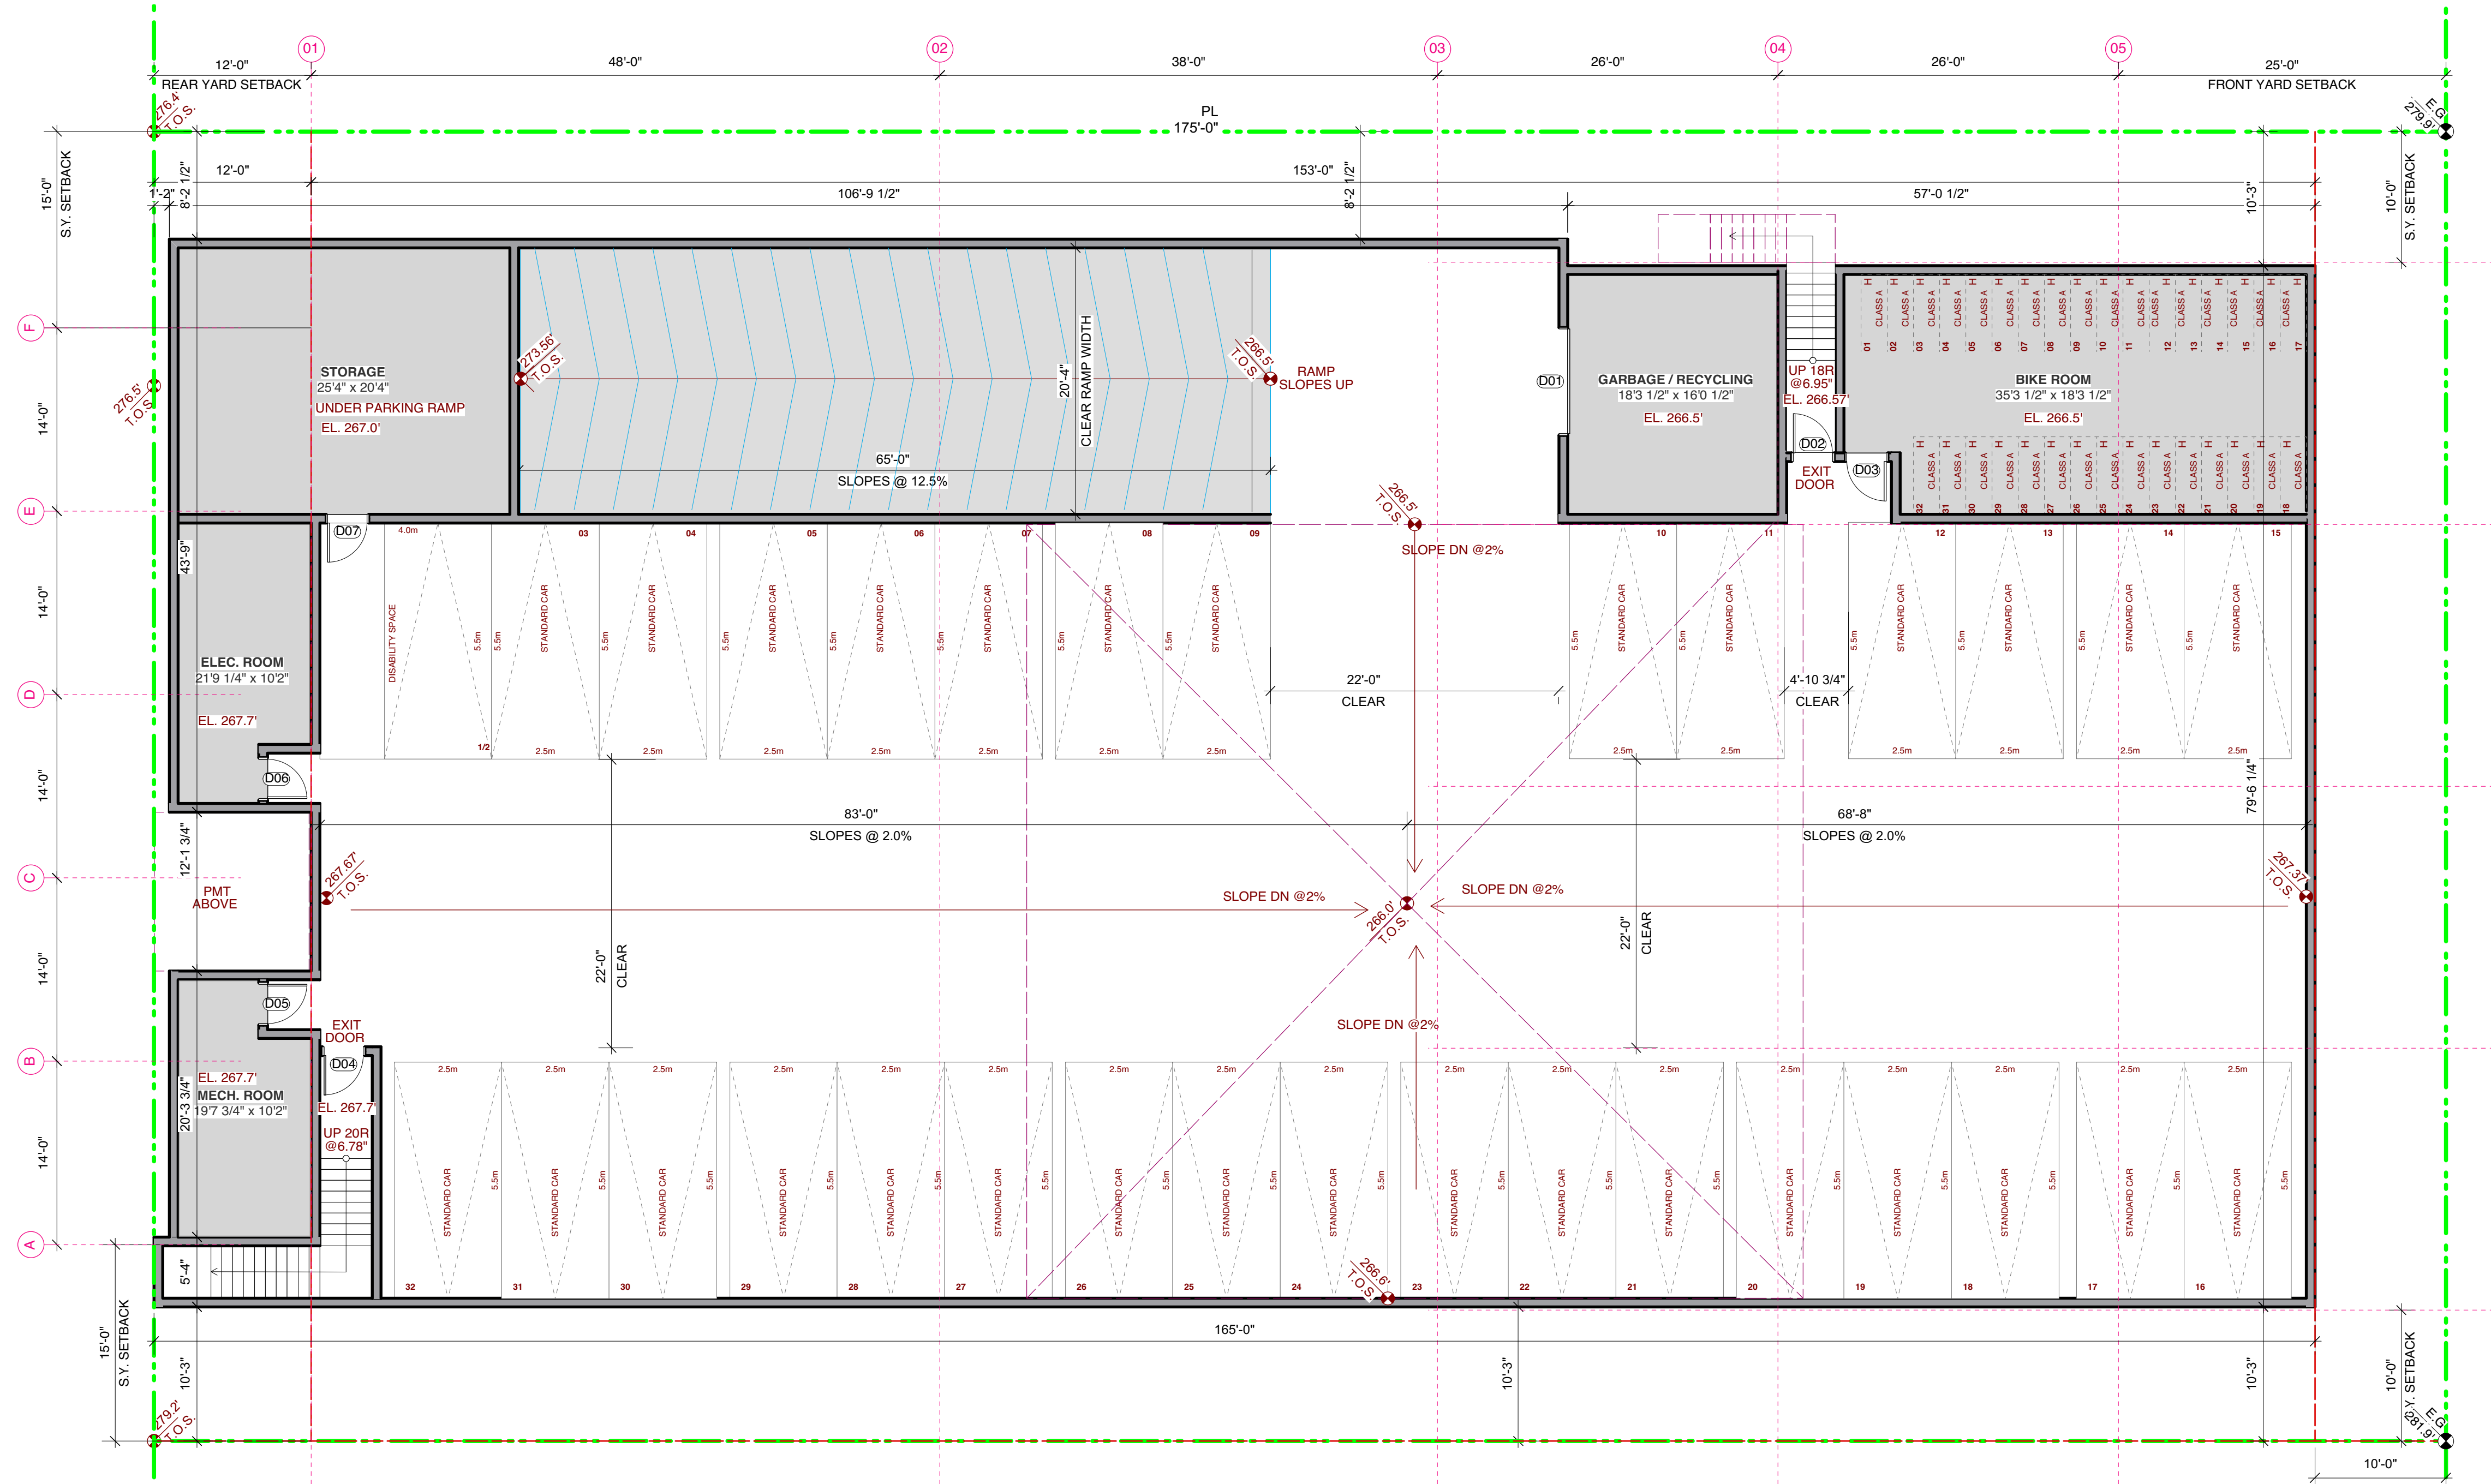

1 Basement Parkade Plan  
 Scale: 1/8" = 1'-0"

No.	Date	Issue Notes
A	2017.12.19	Issued for Rezoning

Architect

**SH**  
**A**  
**STUART HOWARD ARCHITECTS INC.**  
 MEMBERS AIBC - RAIC - AIA  
 405 - 375 West 5th Avenue Vancouver B.C. V5Y 1J6  
 phone - 604.688.2585 fax - 604.688.7486

Project Title

**4575 GRANVILLE STREET REZONING PROPOSAL**

4575 Granville St.  
 Vancouver, BC

Basement Parkade Plan

Issue Date	Plot Date	Sheet No.
	Dec 19, 2017	<b>A2.01</b>

Designed By SH	Reviewed By SH
Drawn By NS	Checked By NS
Project ID 217.09	Scale As Noted

