


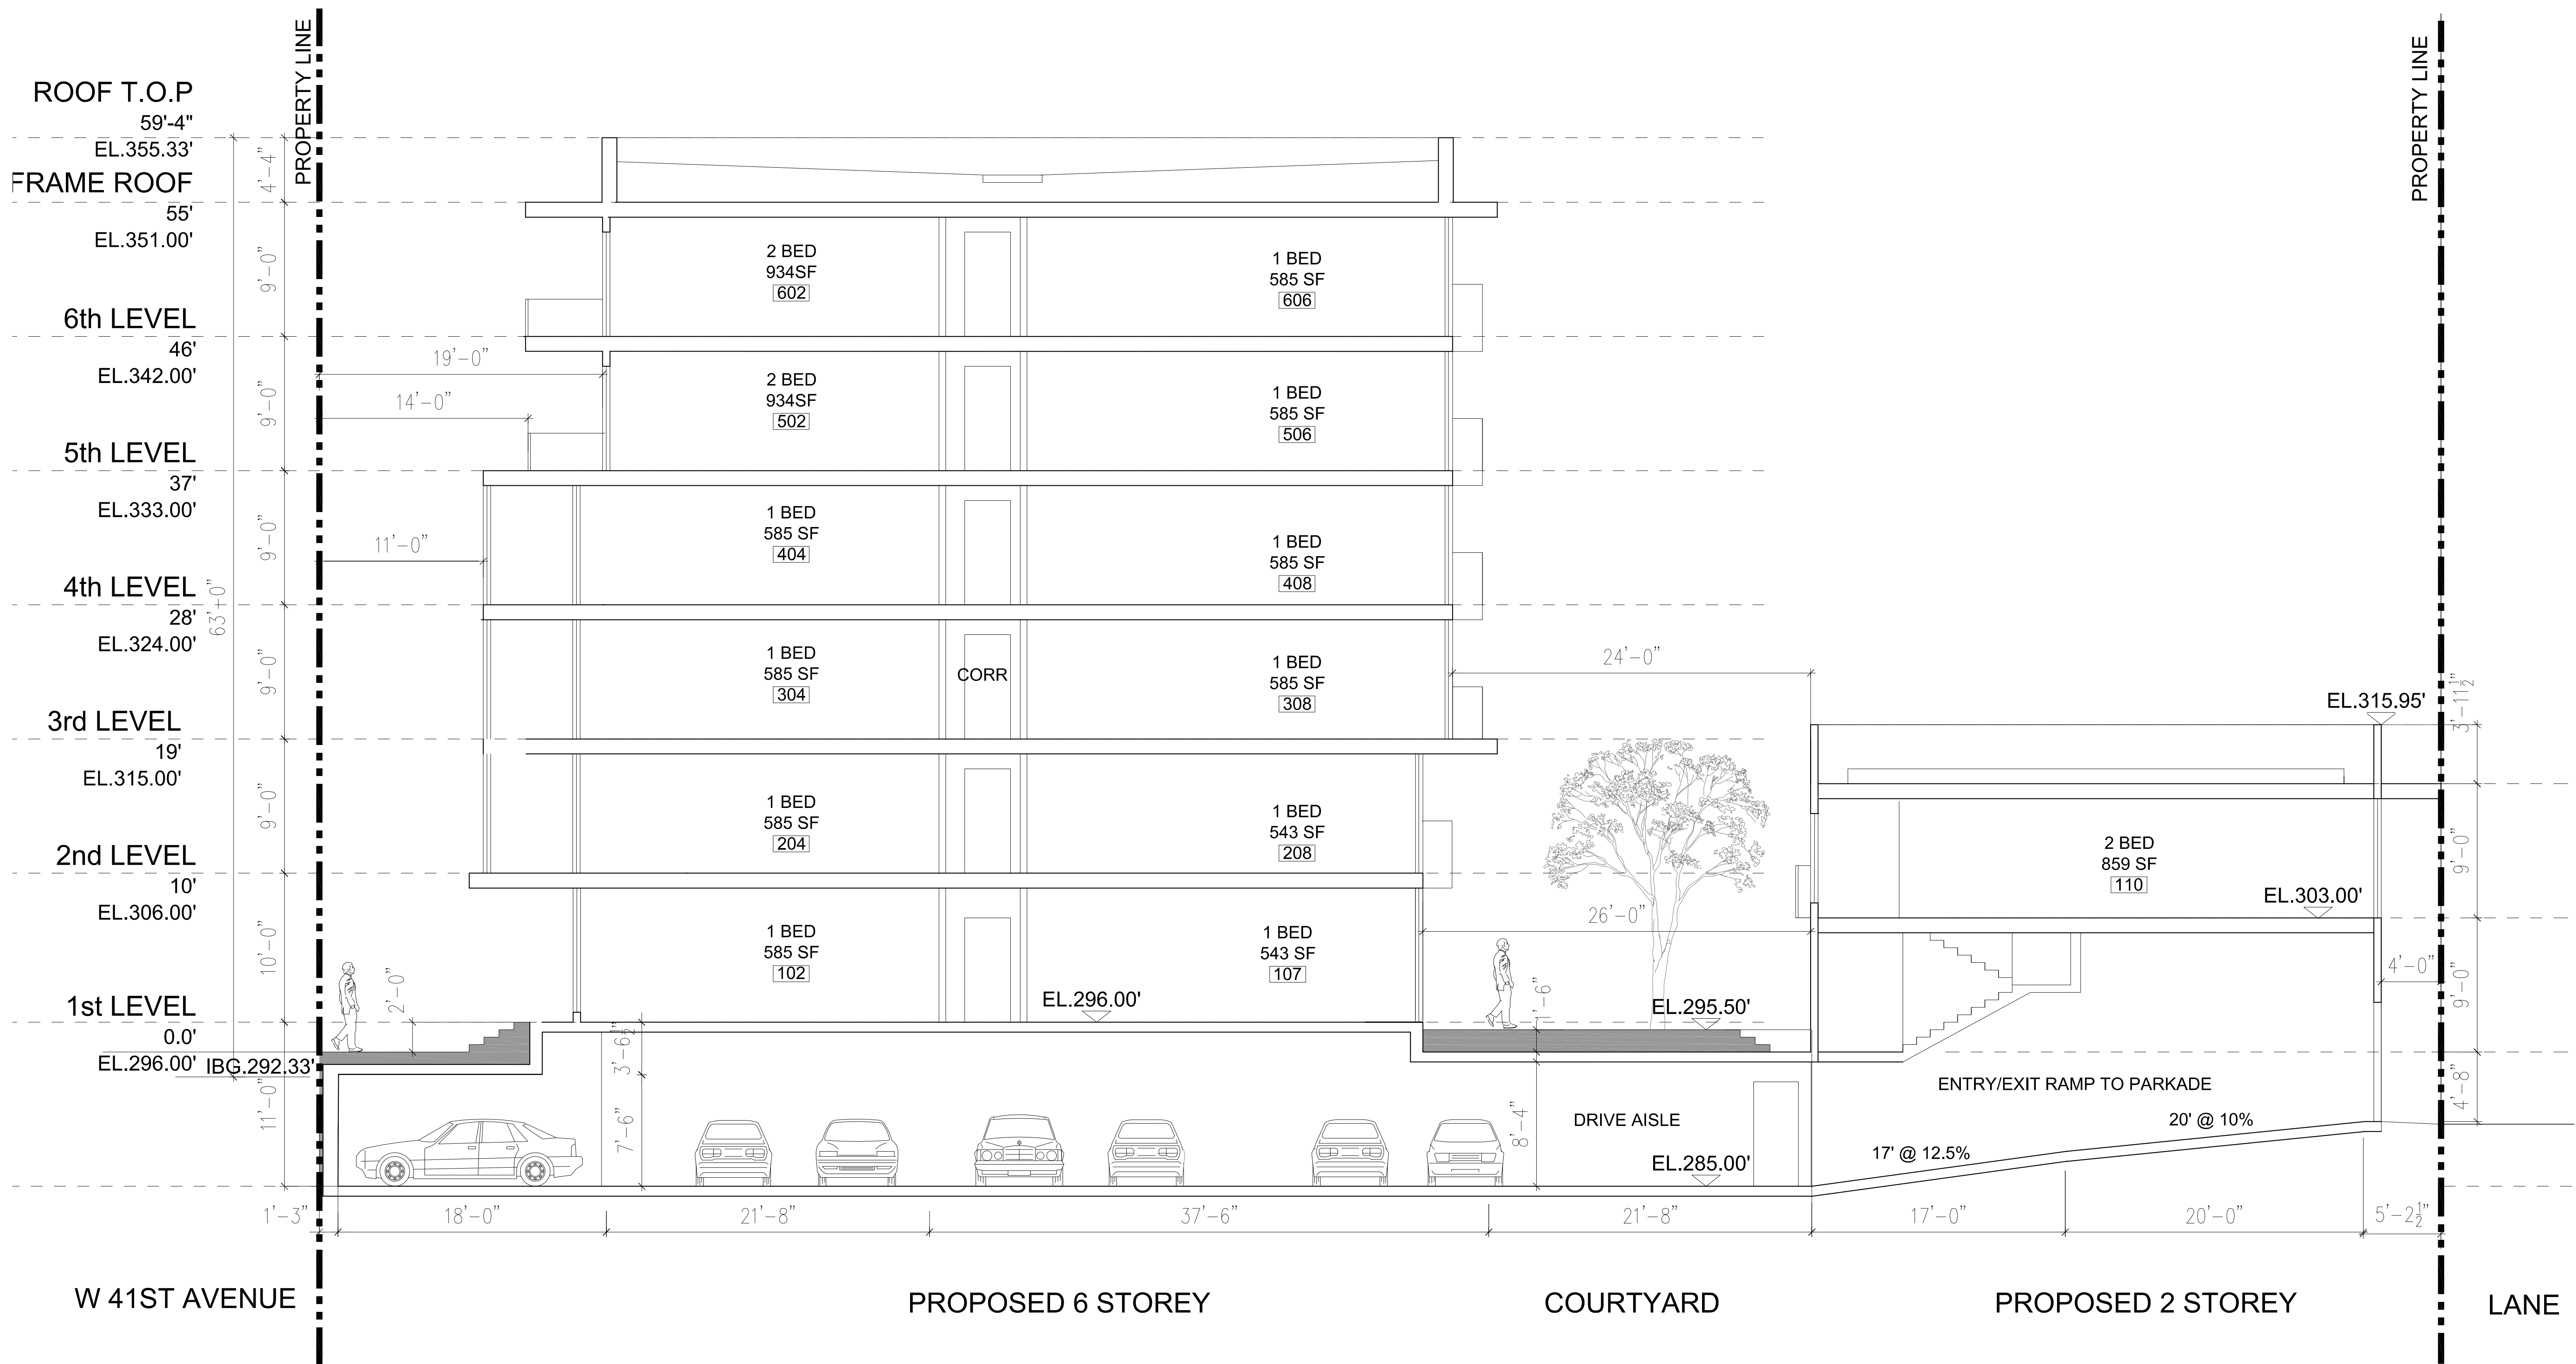

■ GBL ARCHITECTS INC.  
 140 - 2034 WEST 11TH AVENUE TELEPHONE 604 736 1156  
 VANCOUVER, BC CANADA V6J 2C9 FACSIMILE 604 731 5279

COPYRIGHT RESERVED. THIS PLAN AND DESIGN ARE ALL AT ALL TIMES REMAIN THE EXCLUSIVE PROPERTY OF GBL ARCHITECTS INC. AND MAY NOT BE USED OR REPRODUCED WITHOUT THEIR WRITTEN CONSENT.  
 PLOT INFO.



**NOTES**

NO.	DESCRIPTION


**REVISIONS**

NO.	DATE	DESCRIPTION

**SECTION A-A**

DATE	SEPT 2013
DRAWN BY	CN
CHECKED BY	AB
SCALE	3/16"=1'0"
JOB NUMBER	1284

**A-4.00**

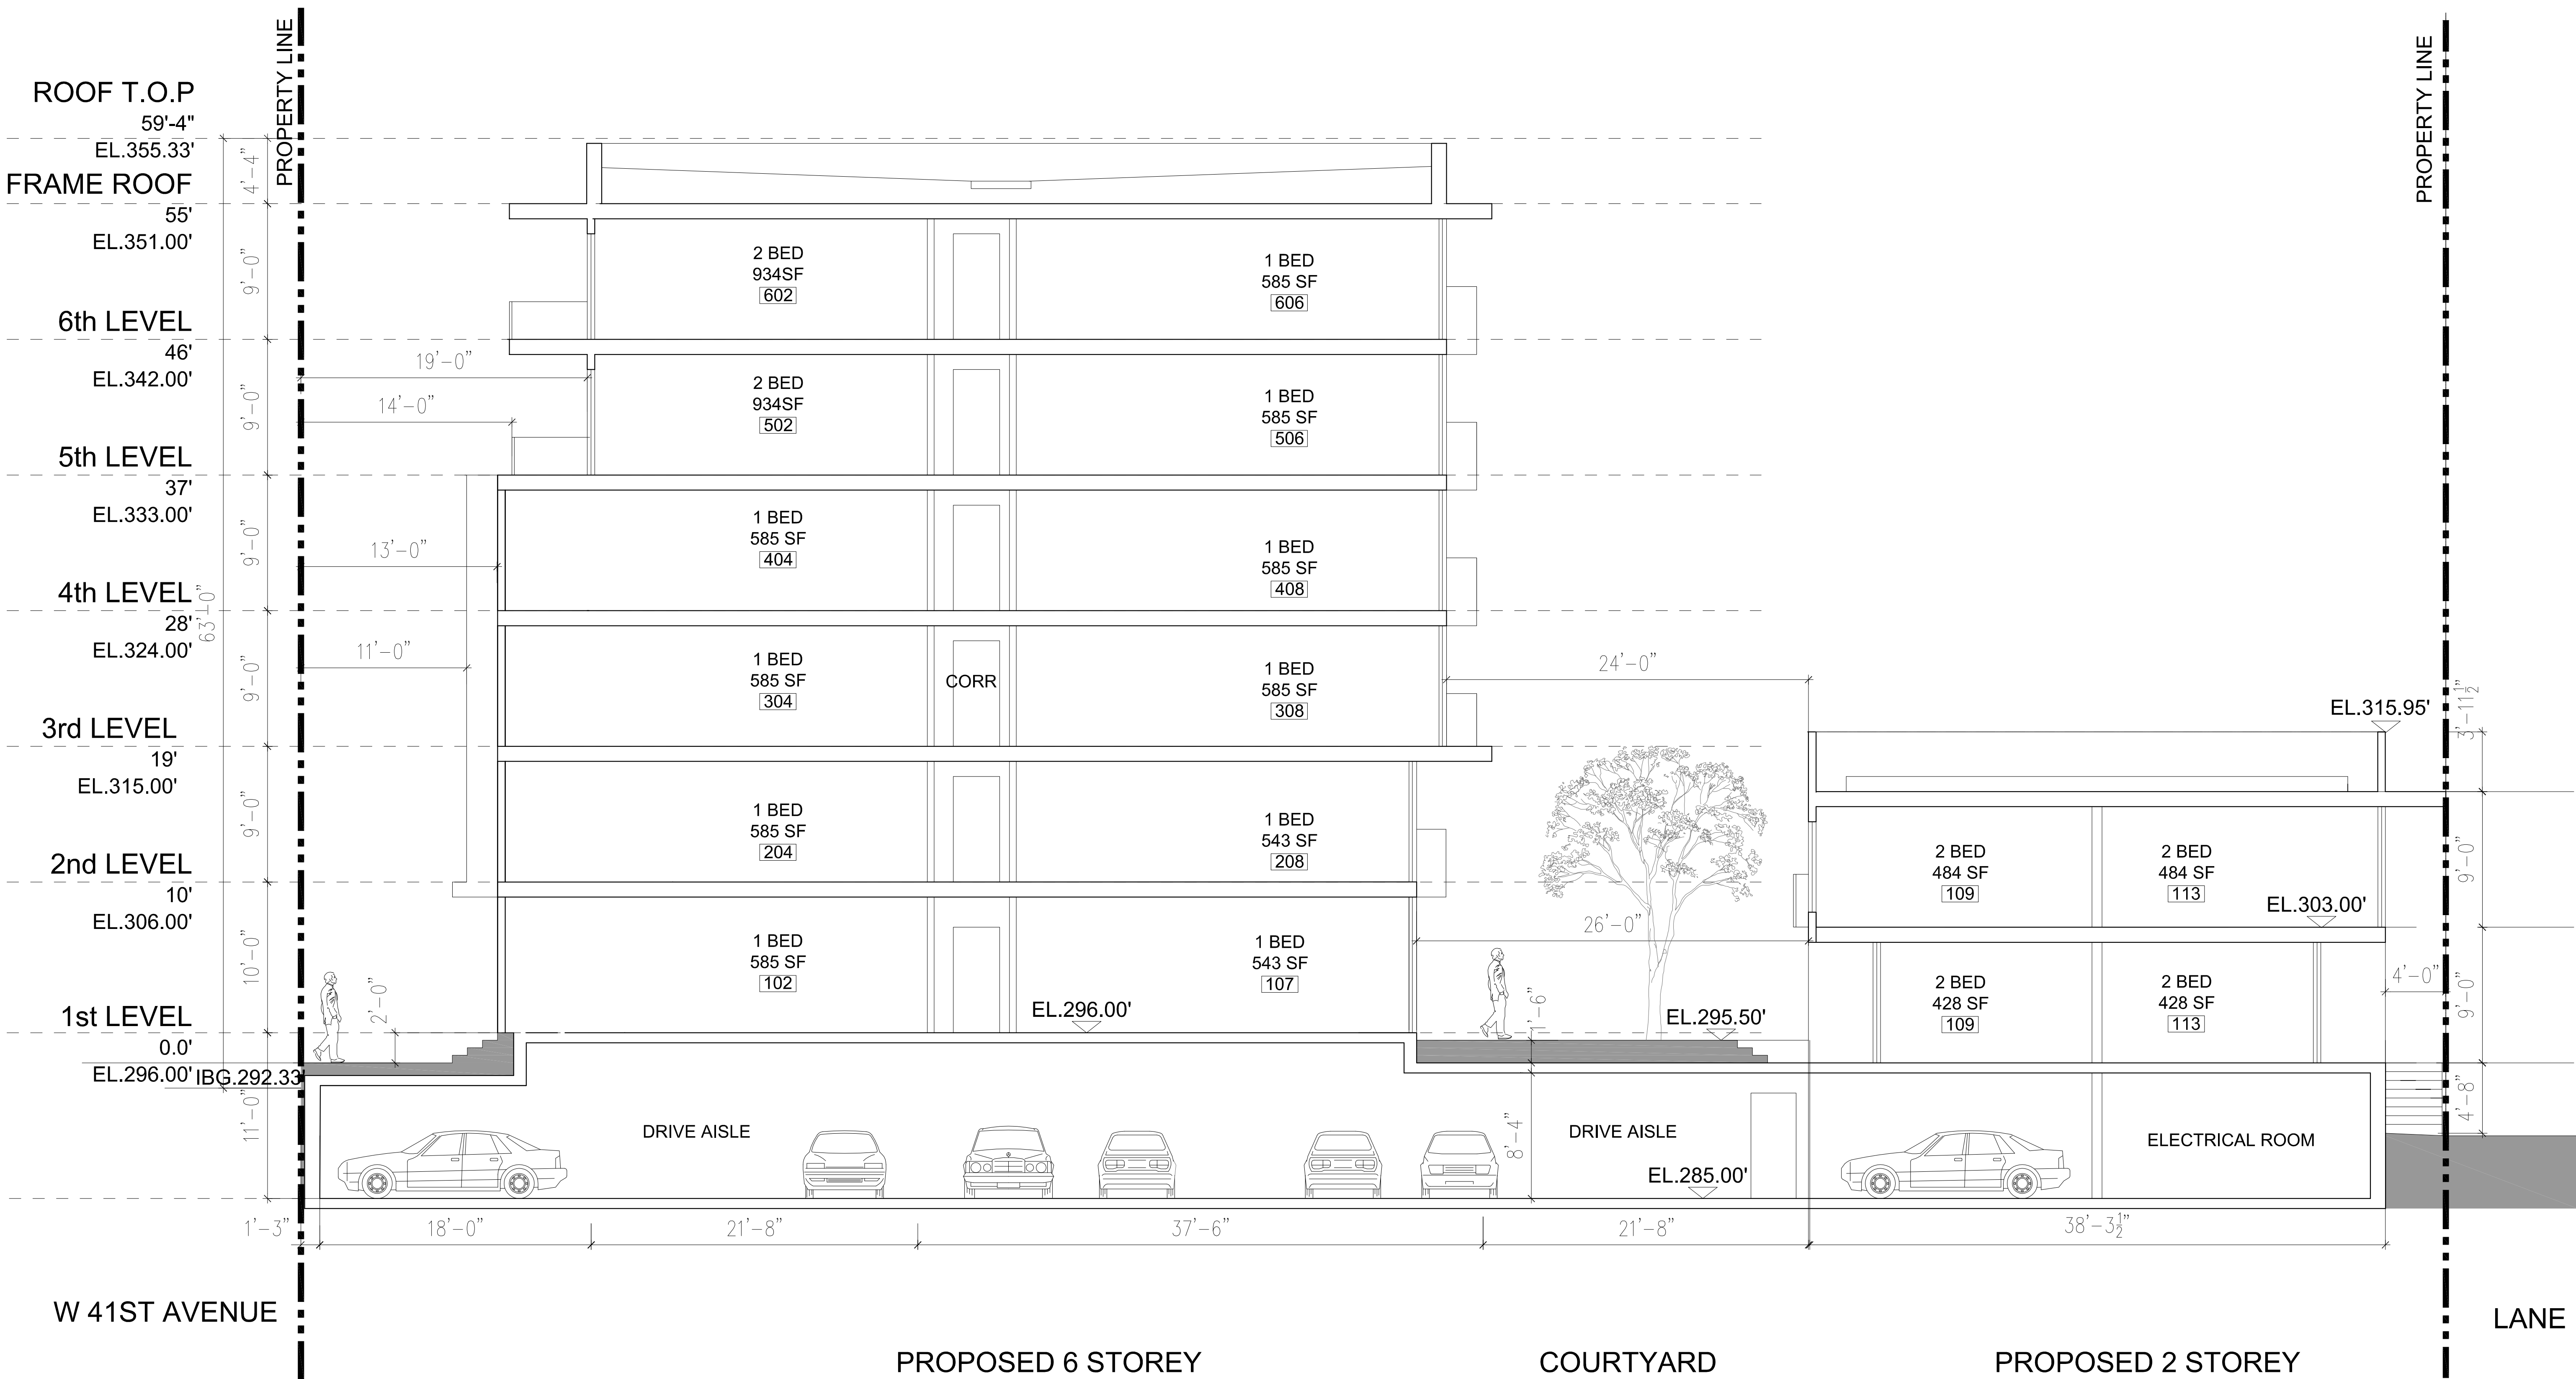

**NOTES**

NO.	DESCRIPTION

**REVISIONS**

NO.	DATE	DESCRIPTION

**DATE** SEPT 2013  
**DRAWN BY** CN  
**CHECKED BY** AB  
**SCALE** 3/16"=1'-0"  
**JOB NUMBER** 1284

NOTES  
 NO. DESCRIPTION

REVISIONS  
 NO. DATE DESCRIPTION

458 WEST 41ST AVENUE

SECTION C-C

DATE SEPT 2013  
 DRAWN BY CN  
 CHECKED BY AB  
 SCALE 3/16"=1'-0"  
 JOB NUMBER 1284

A-4.02

