


PLOT INFO.

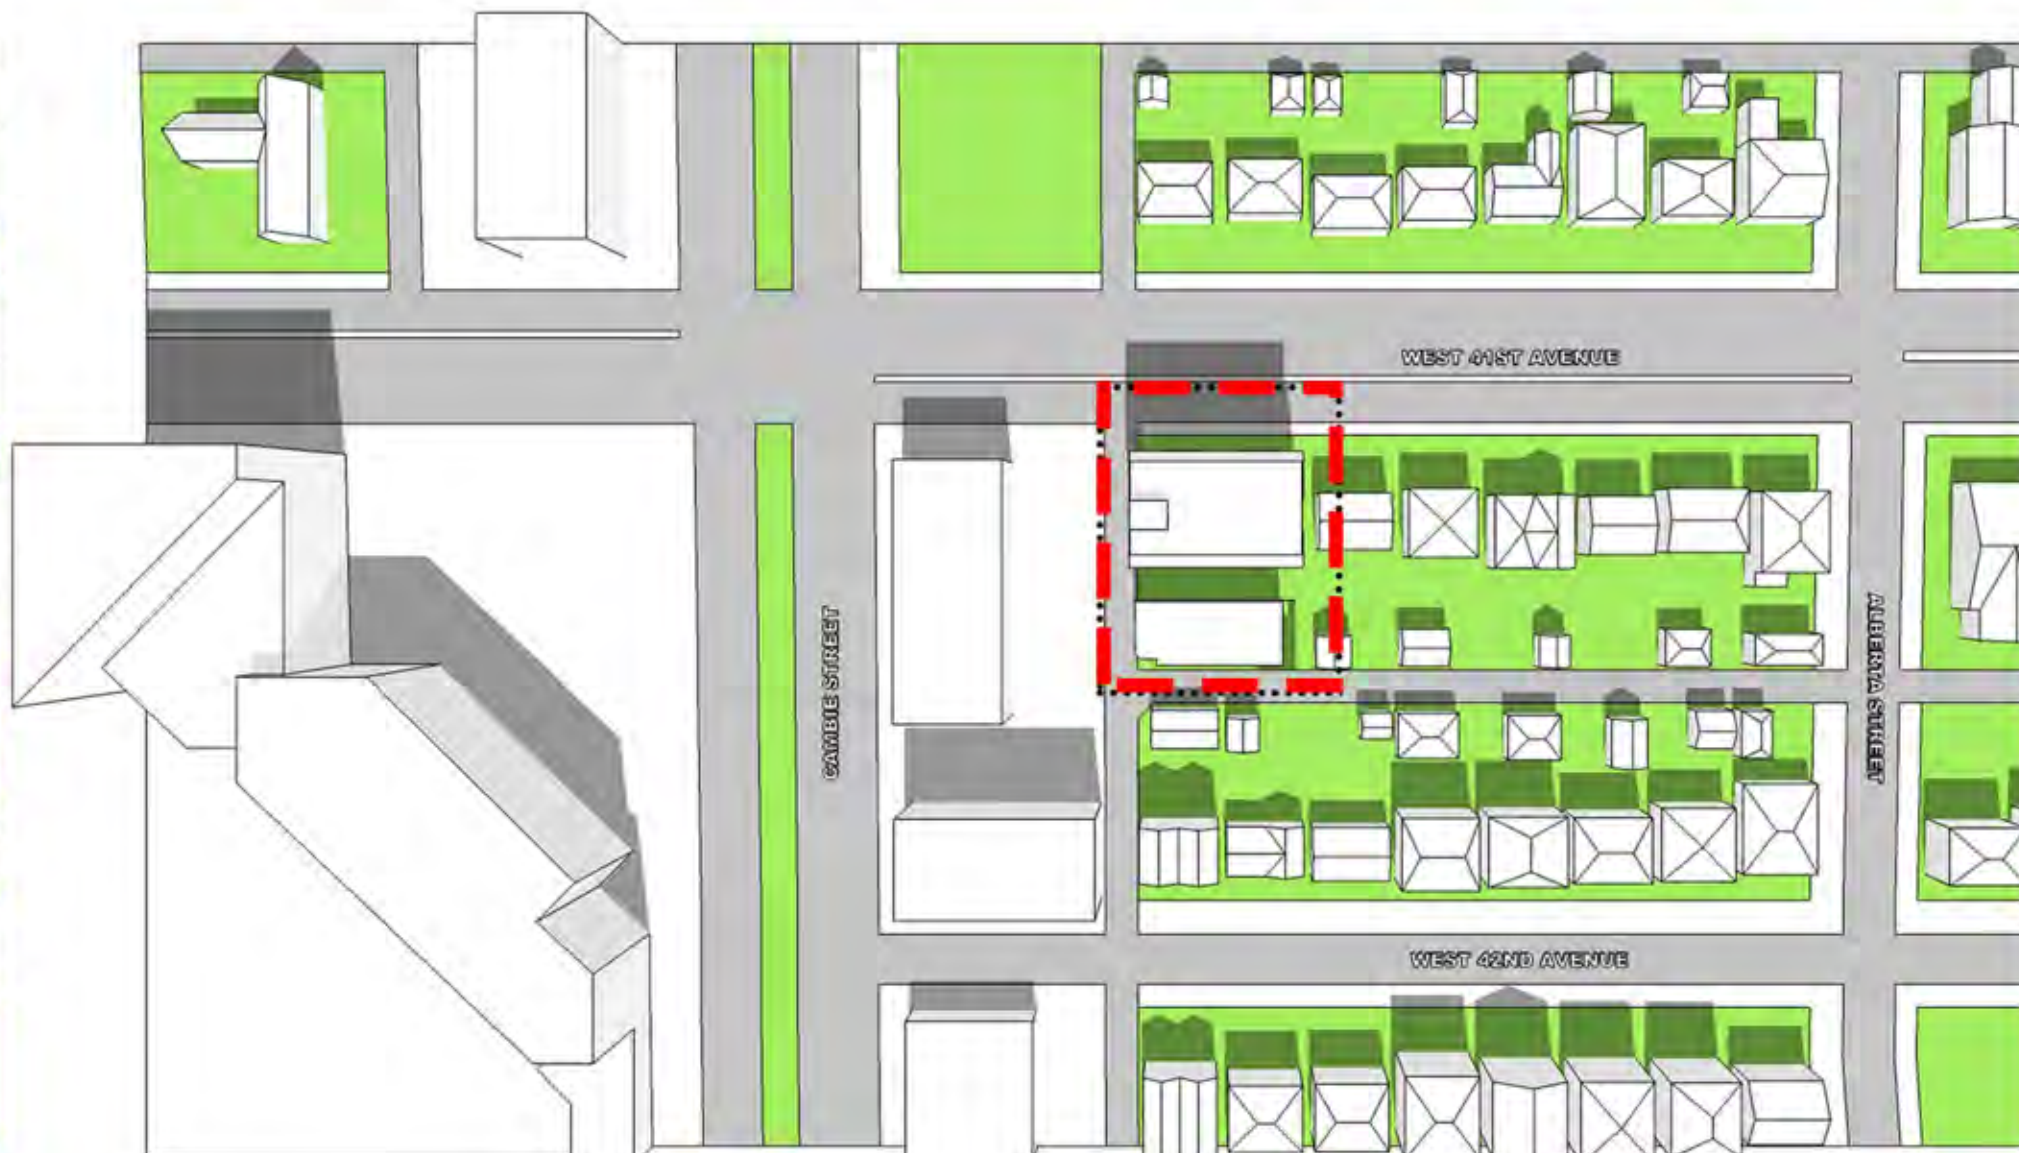

MARCH 10AM




MARCH 12PM




MARCH 2PM




JUNE 10AM

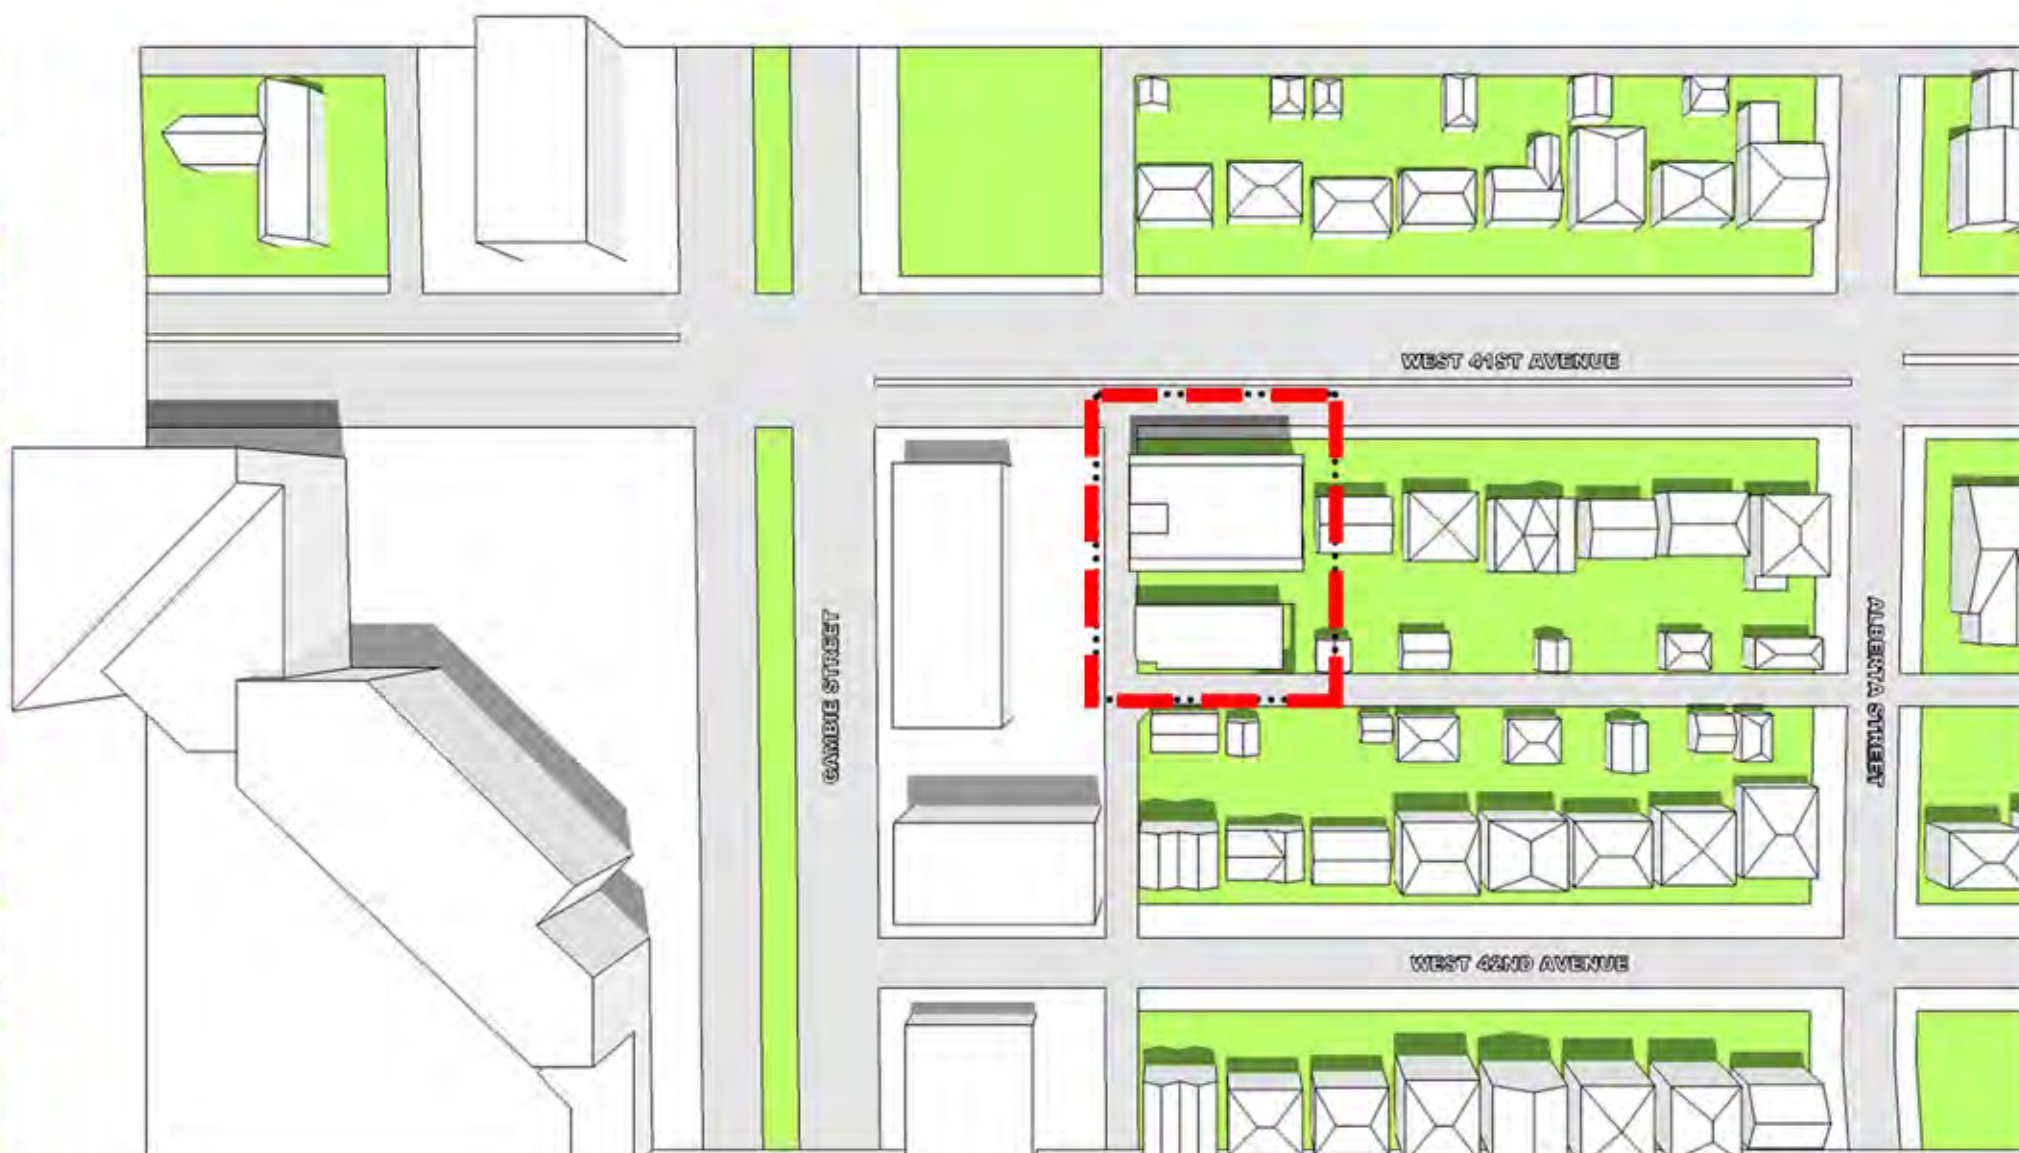


JUNE 12PM

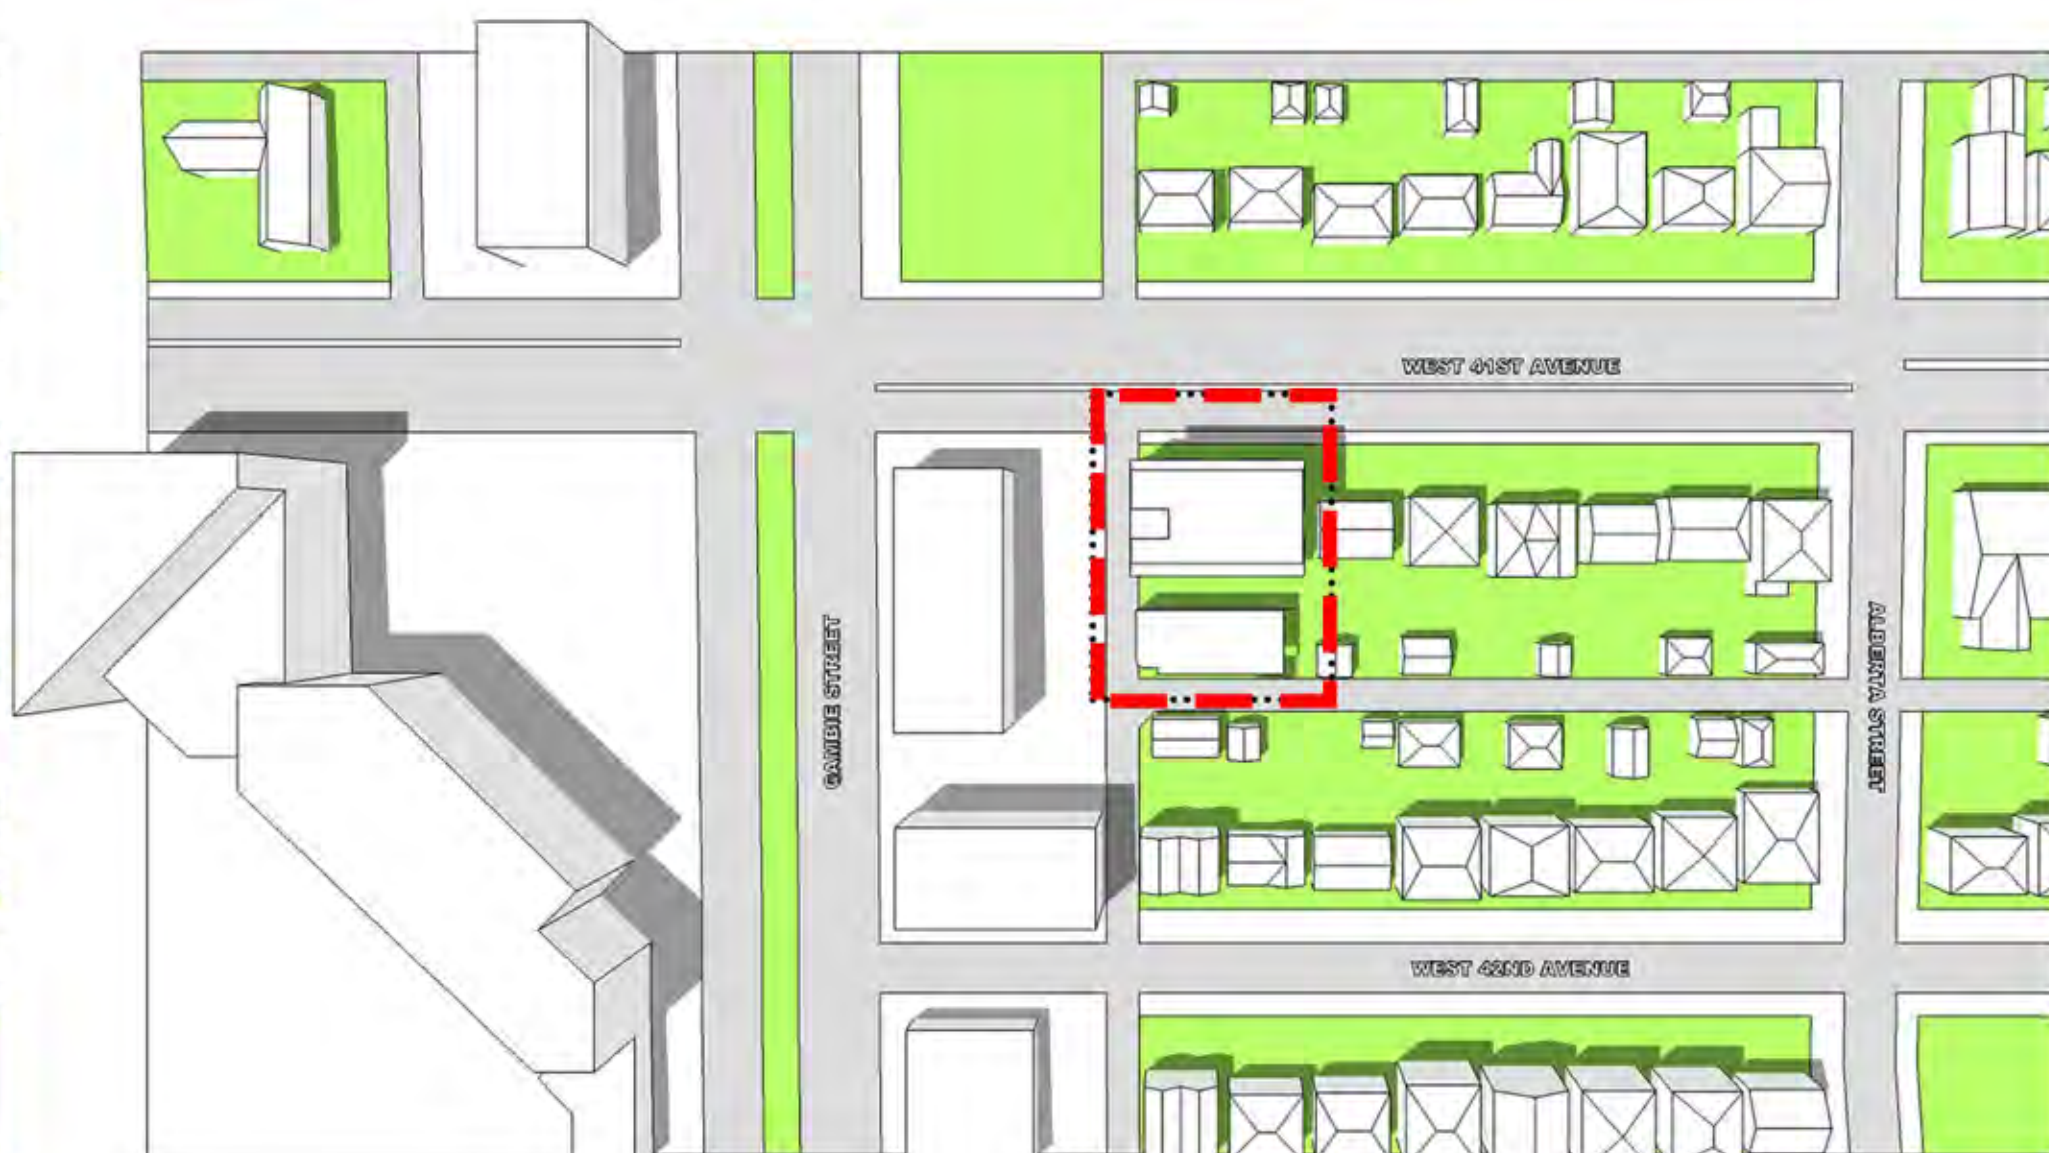

JUNE 2PM

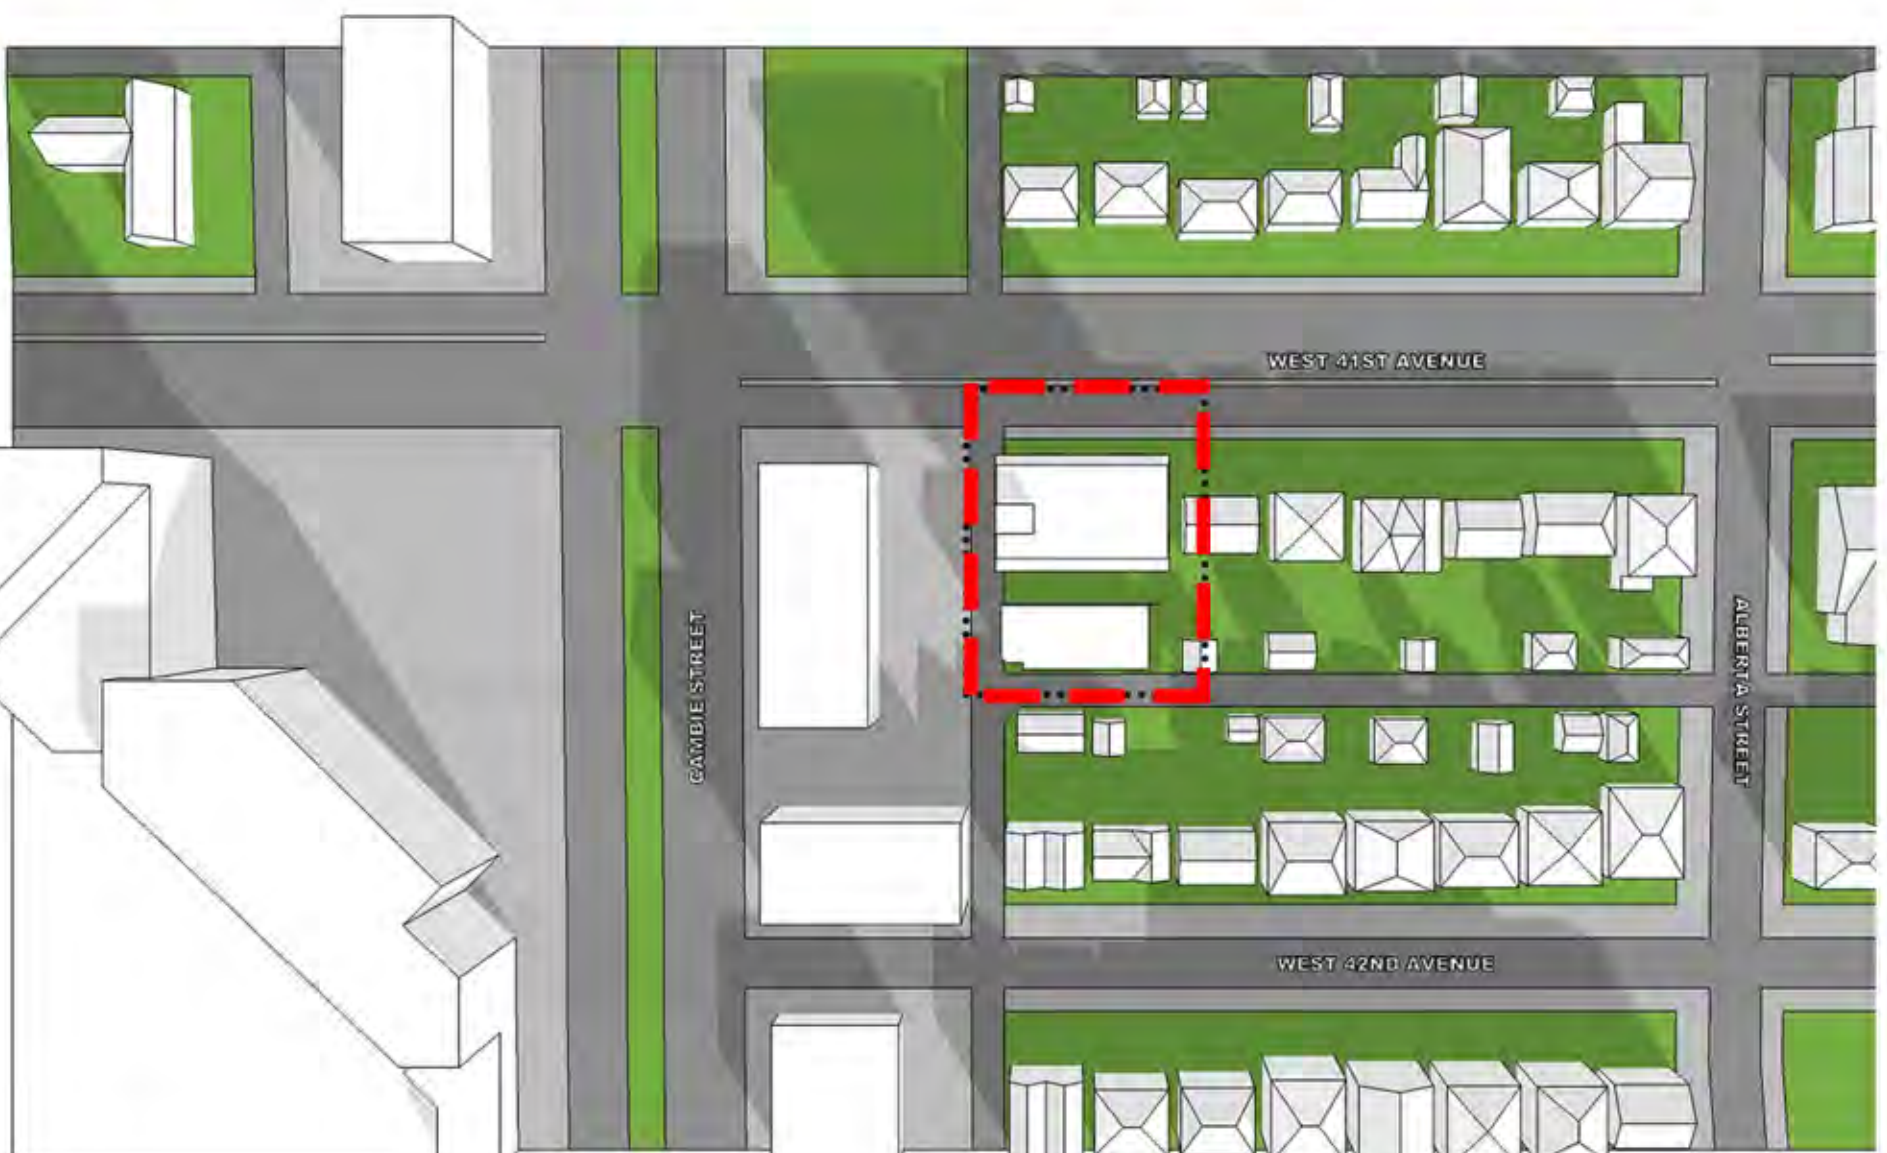

DECEMBER 10AM

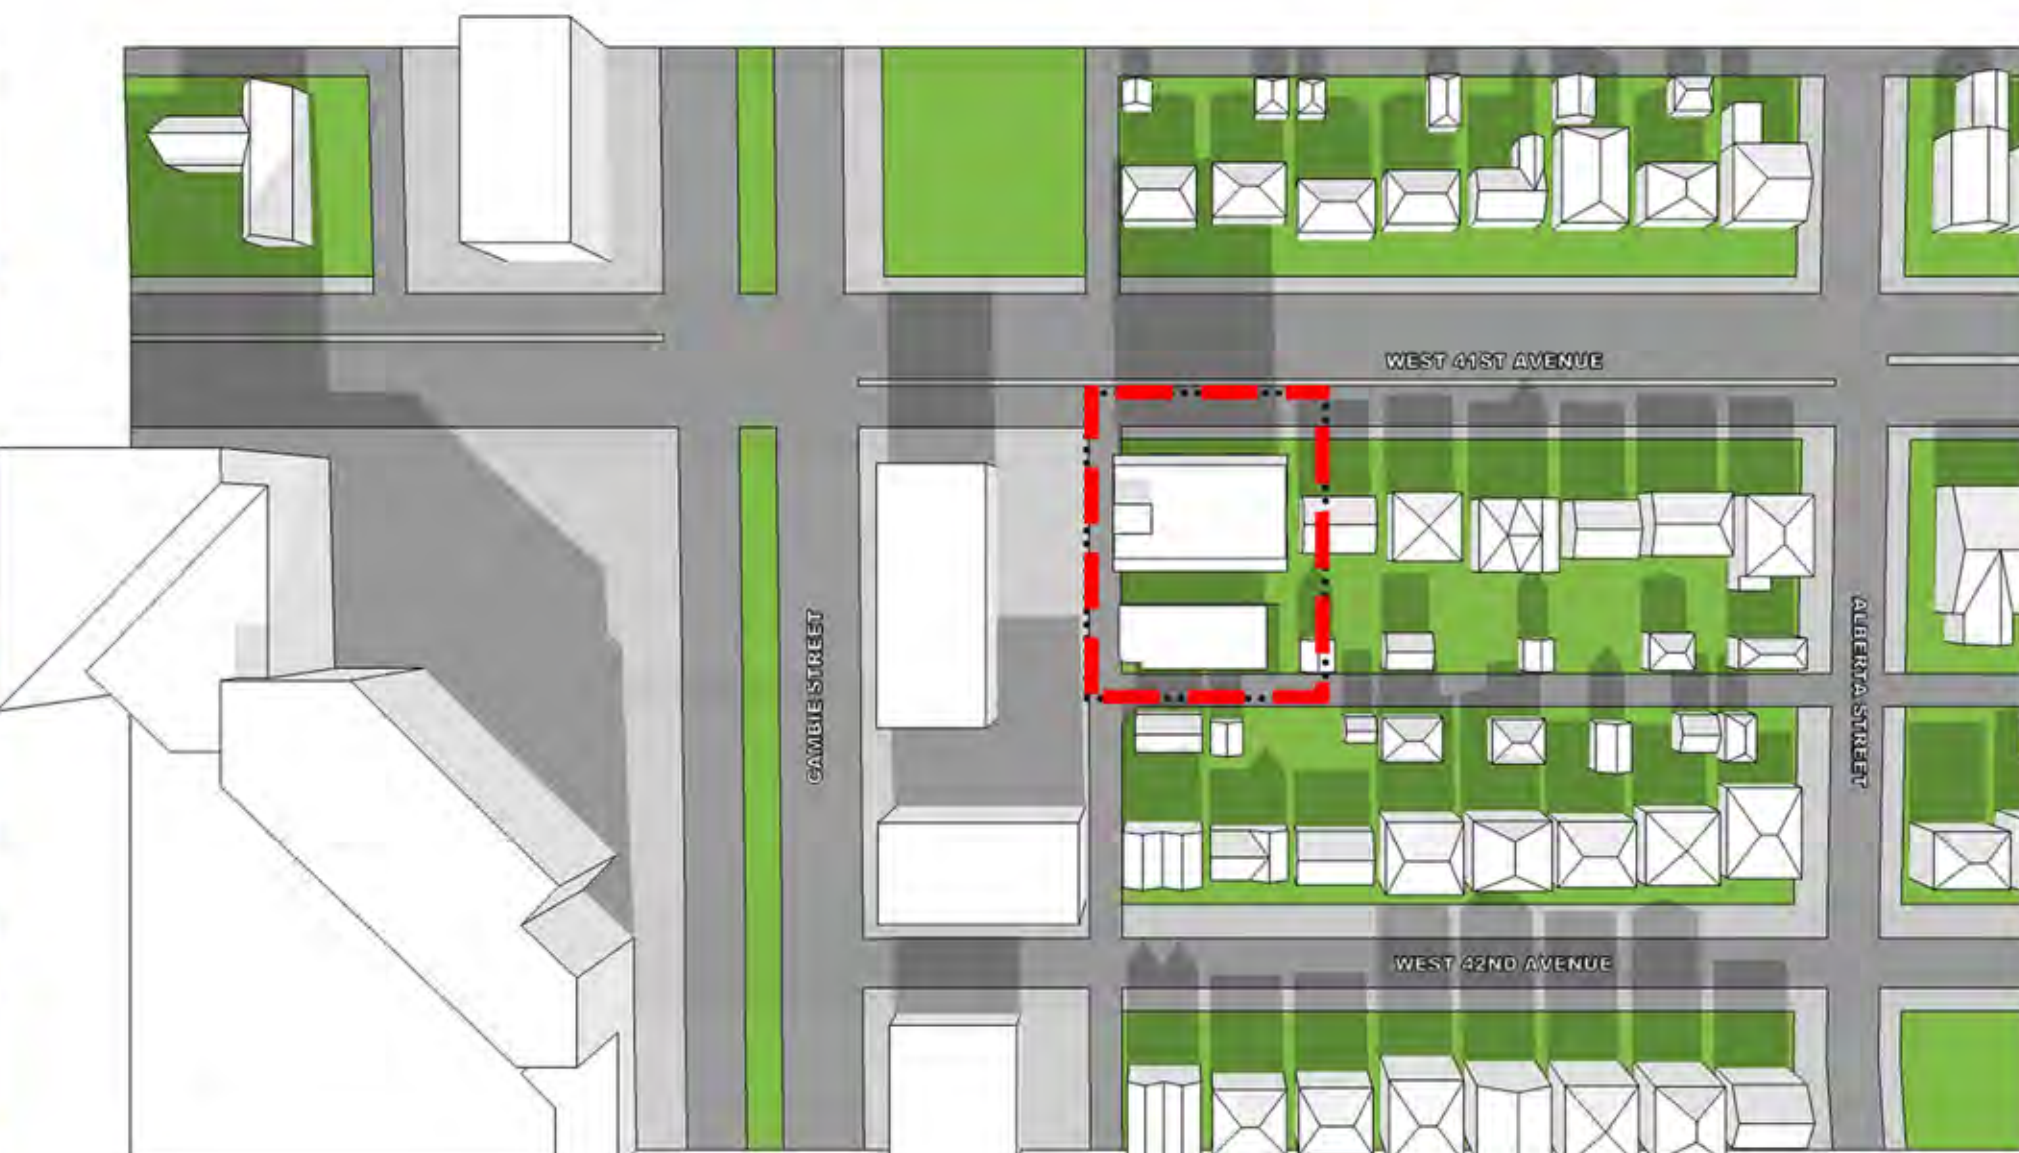

DECEMBER 12PM




DECEMBER 2PM

NOTES

NO. DESCRIPTION

REVISIONS

NO. DATE DESCRIPTION

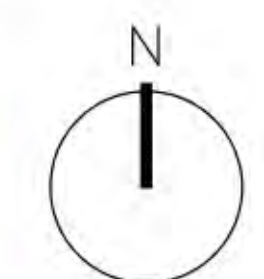

458 WEST 41ST AVENUE

SHADOWS STUDY

DATE: AUG 2013  
 DRAWN BY: CN  
 CHECKED BY: AB  
 SCALE: NTS  
 JOB NUMBER: 1284