



PLANS - P2
3/32" = 1'-0"

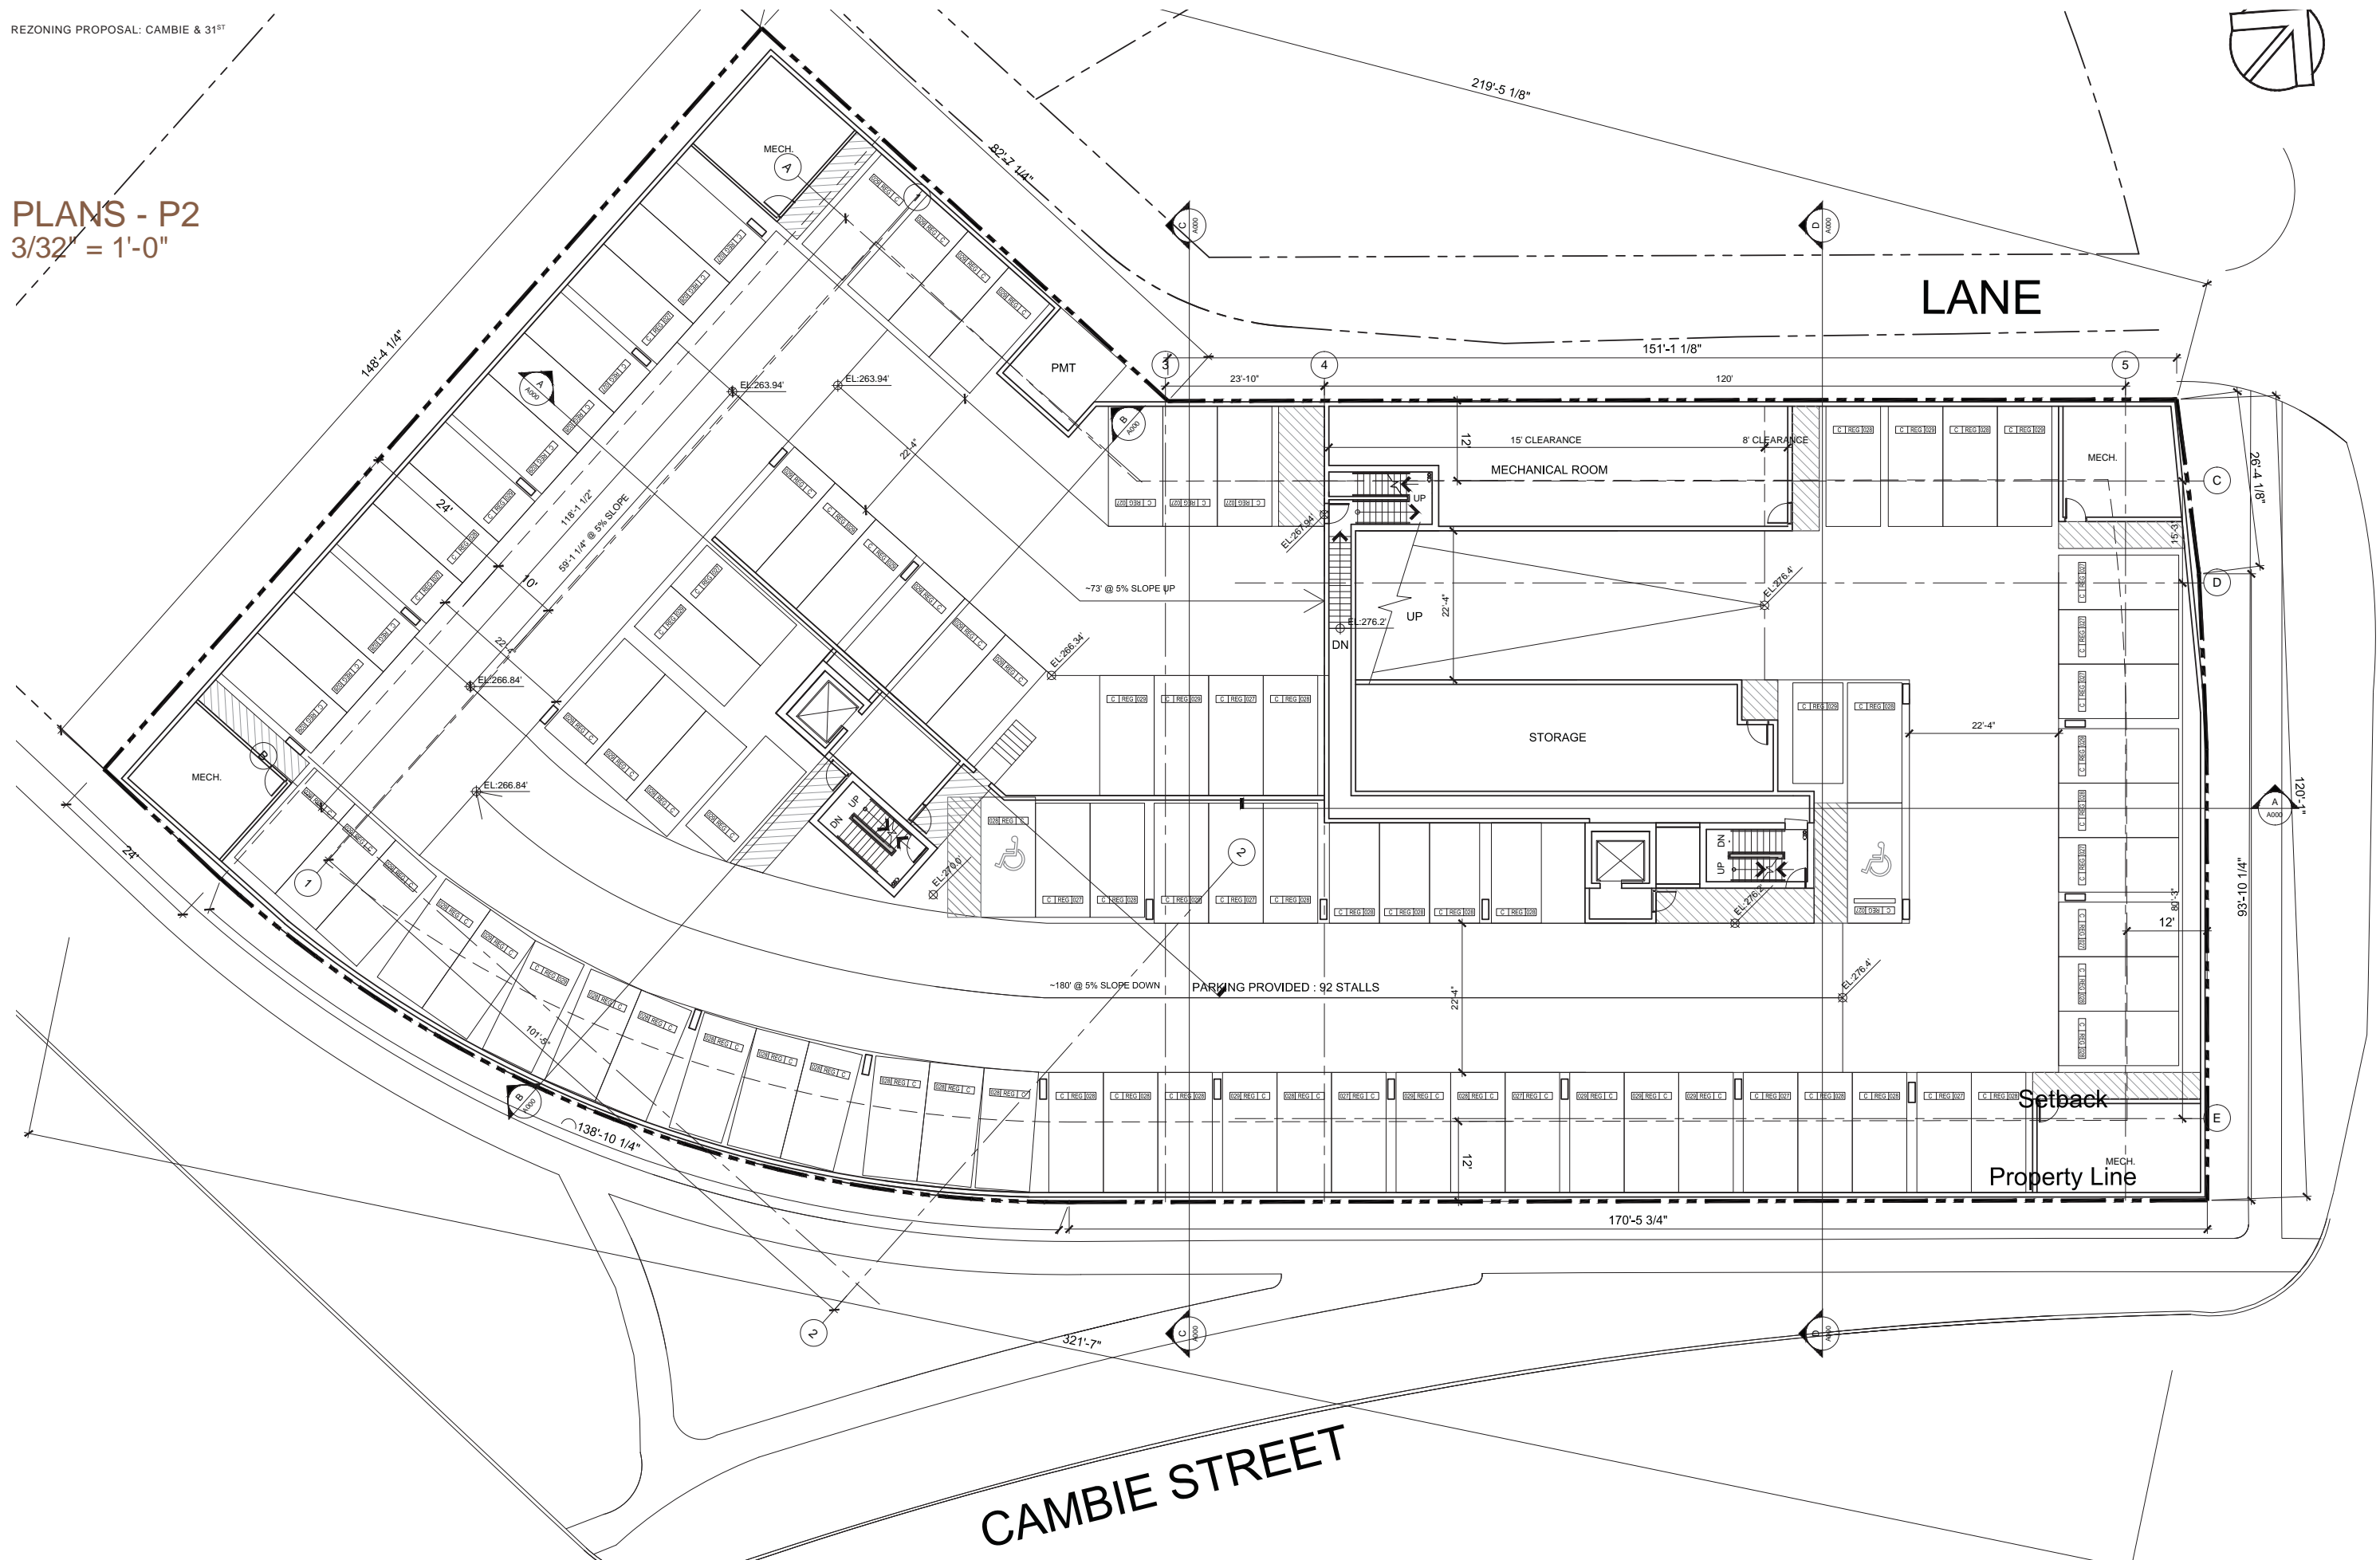

PLANS - P1
3/32" = 1'-0"

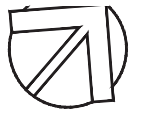