


This drawing is an instrument of service and the property of Shift Architecture Inc. and shall remain their property. The use of this drawing shall be restricted to the original site for which it was prepared and publication thereof is expressly limited to such use. Reuse, reproduction or publication by any method in whole or in part is prohibited without their written consent.

No.	Date	Revision Notes
A	2016/08/04	ISSUED FOR REZONING

PARKING SCHEDULE		
LEVEL	STALL TYPE	TOTAL
LEVEL P1	SMALL CAR STALL	3
LEVEL P1	REGULAR STALL	24
LEVEL P1	LOADING - CLASS A	1
LEVEL P1	ACCESSIBLE STALL	3
LEVEL P1: 31		
LEVEL P2	SMALL CAR STALL	3
LEVEL P2	REGULAR STALL	31
LEVEL P2: 34		
Grand total: 65		

BICYCLE PARKING SCHEDULE	
STALL TYPE	TOTAL
BICYCLE LOCKER (HORIZONTAL)	14
BICYCLE STALL (HORIZONTAL)	44
BICYCLE STALL (VERTICAL)	6
Grand total: 64	

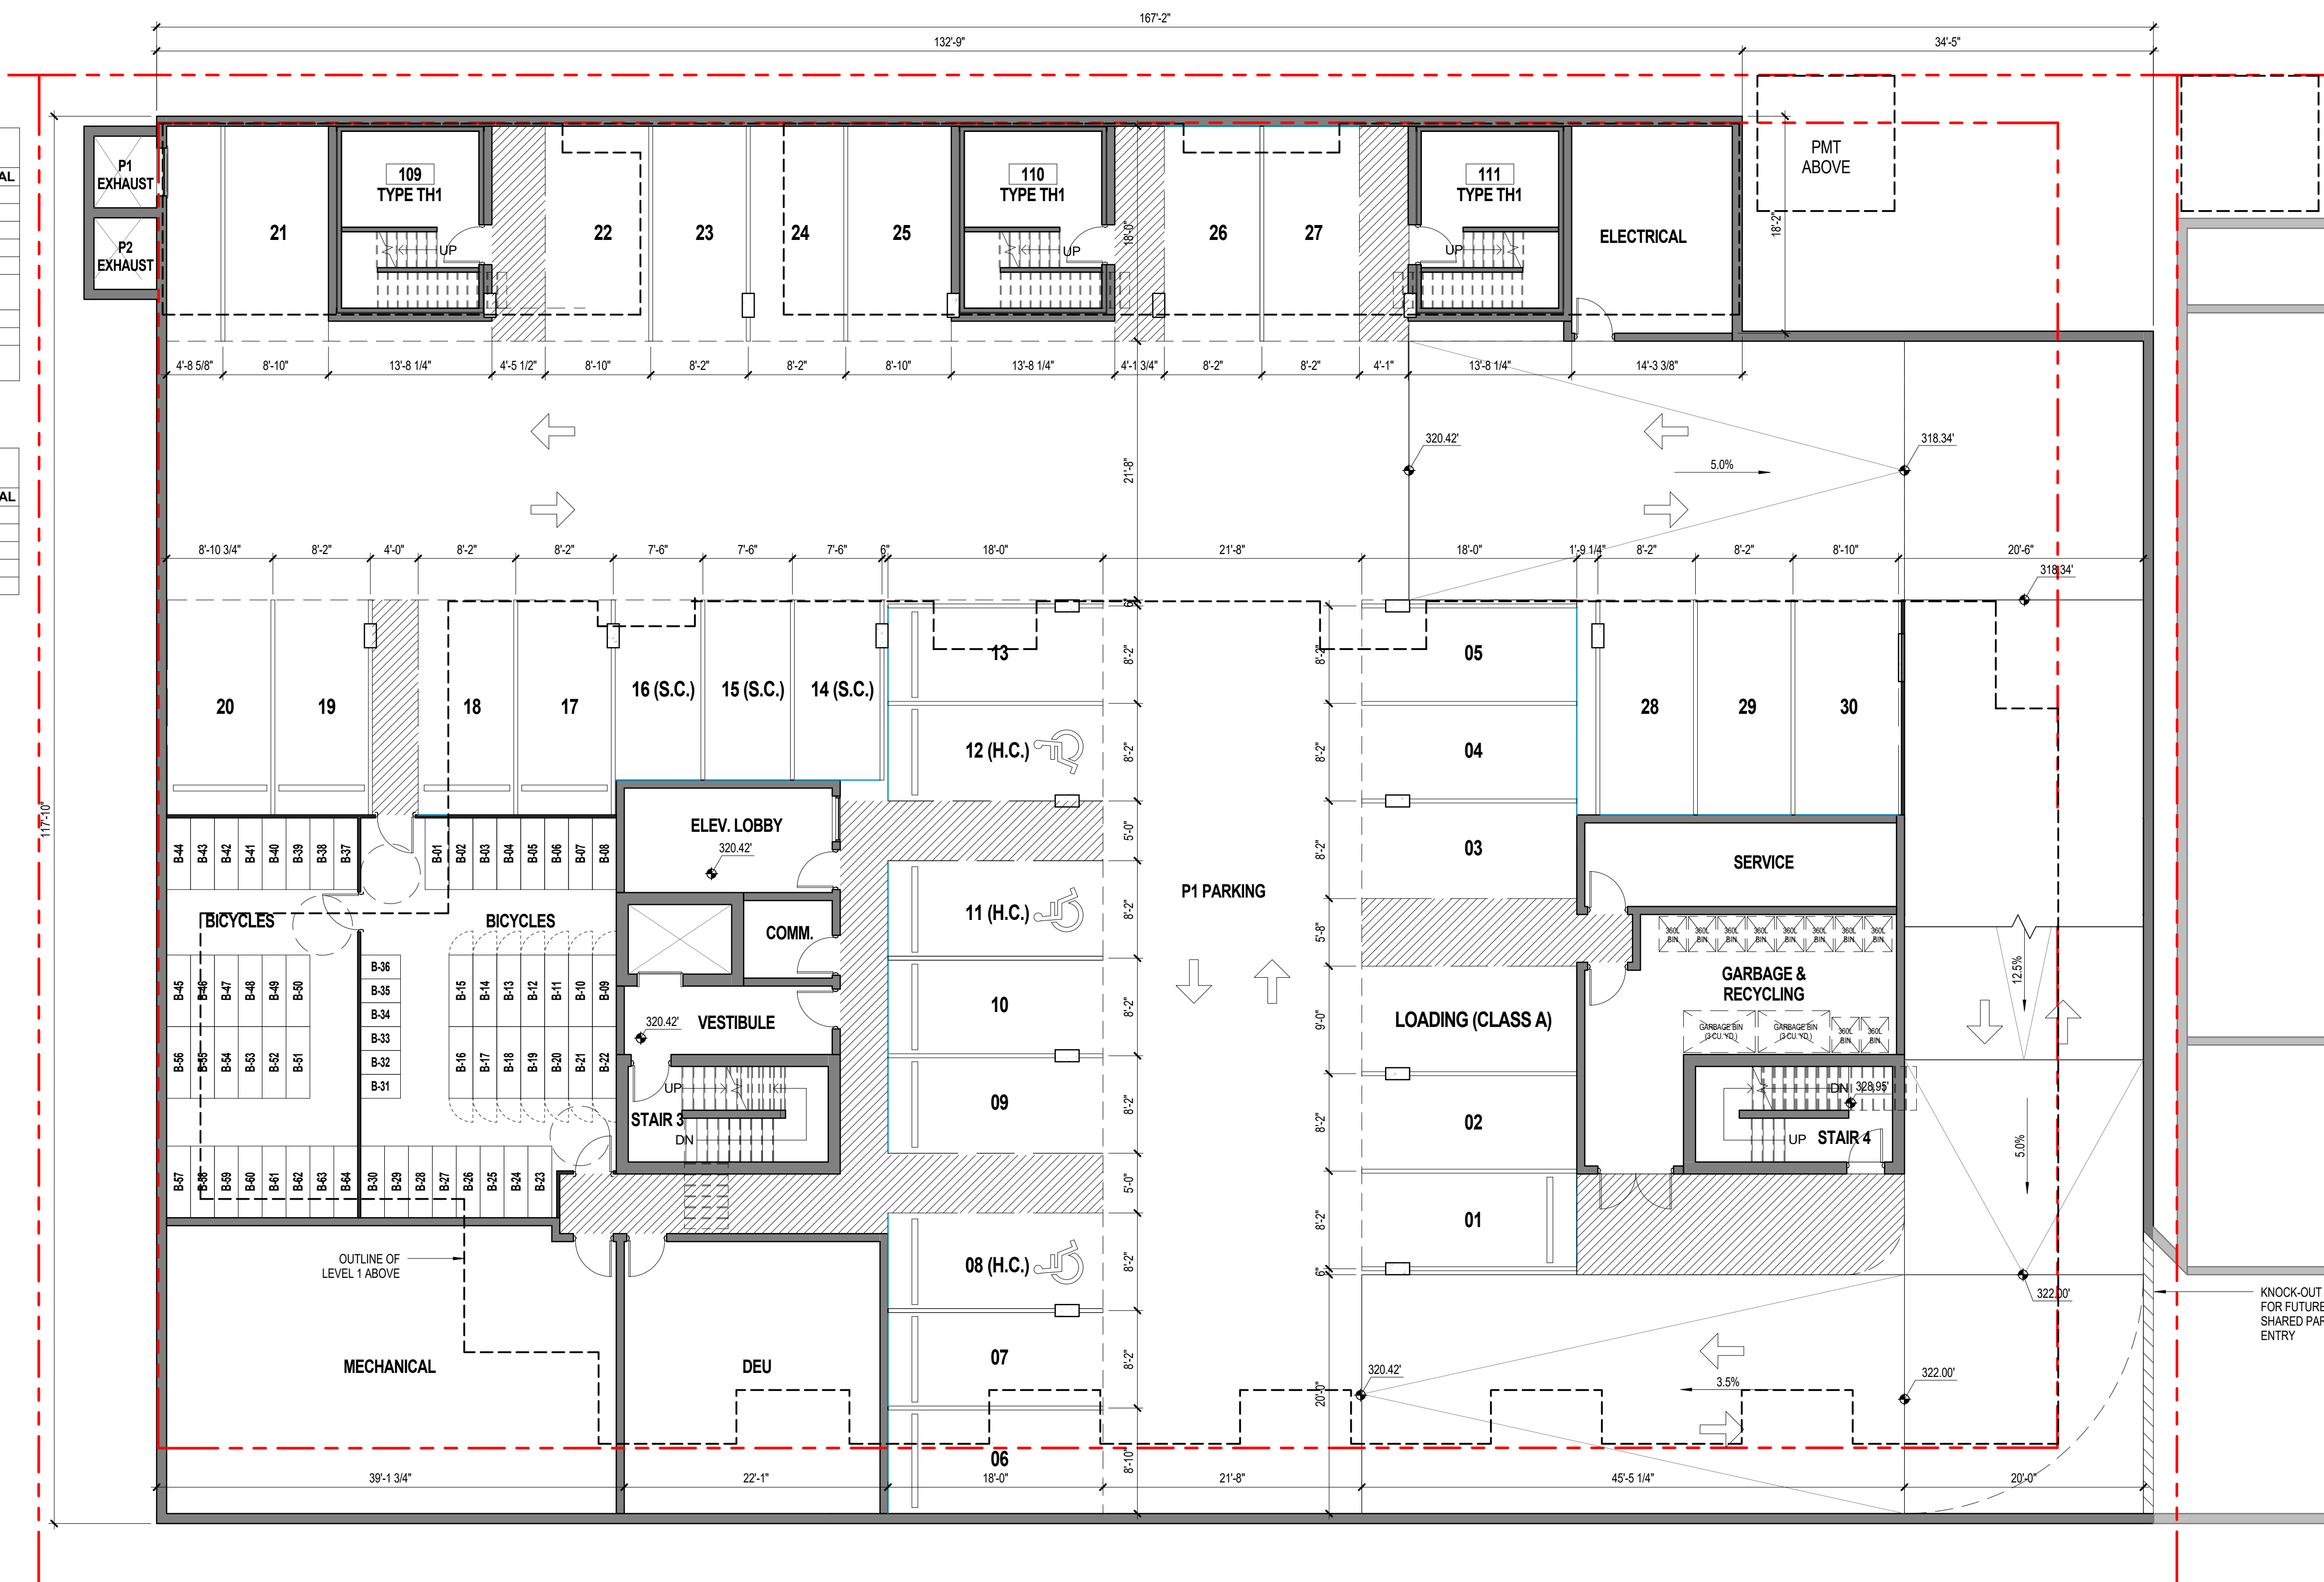

**REQUIRED HEADROOM**  
 PROVIDE 2300mm (7'-6 1/2") MINIMUM CLEAR HEADROOM TO ALL ACCESSIBLE PARKING SPACES AND ALL CLASS A LOADING. ALL OTHER AREAS REQUIRE MINIMUM 2100mm (6'-11") CLEAR HEADROOM.

AUGUST 04-2016 - ISSUED FOR REZONING

Project Title  
**5030-5070 CAMBIE STREET**  
 5030 to 5070 Cambie Street  
 Vancouver, B.C. V5Z 2Z5

**Pennyfarthing**

Client/Owner  
**PENNYFARTHING DEVELOPMENT**  
 100-1450 Creekside Drive  
 Vancouver B.C. V6J 5B3

Sheet Title  
**LEVEL P1 PLAN**

Drawn By: HK  
 Reviewed by: CH


Project Number  
**1505**

Plot Date: 2016/08/04  
 Issue Date: 2016/08/04

Scale: 1/8" = 1'-0"  
 Issue/Revision: **A**

Sheet Number

**A2.02**

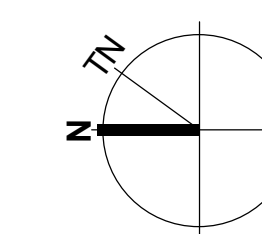


This drawing is an instrument of service and the property of Shift Architecture Inc. and shall remain their property. The use of this drawing shall be restricted to the original site for which it was prepared and publication thereof is expressly limited to such use. Reuse, reproduction or publication by any method in whole or in part is prohibited without their written consent.

No.	Date	Revision Notes
A	2016/08/04	ISSUED FOR REZONING
No.	Date	Revision Notes

PARKING SCHEDULE		
LEVEL	STALL TYPE	TOTAL
LEVEL P1	SMALL CAR STALL	3
LEVEL P1	REGULAR STALL	24
LEVEL P1	LOADING - CLASS A	1
LEVEL P1	ACCESSIBLE STALL	3
LEVEL P1: 31		
LEVEL P2	SMALL CAR STALL	3
LEVEL P2	REGULAR STALL	31
LEVEL P2: 34		
Grand total: 65		

BICYCLE PARKING SCHEDULE	
STALL TYPE	TOTAL
BICYCLE LOCKER (HORIZONTAL)	14
BICYCLE STALL (HORIZONTAL)	44
BICYCLE STALL (VERTICAL)	6
Grand total: 64	

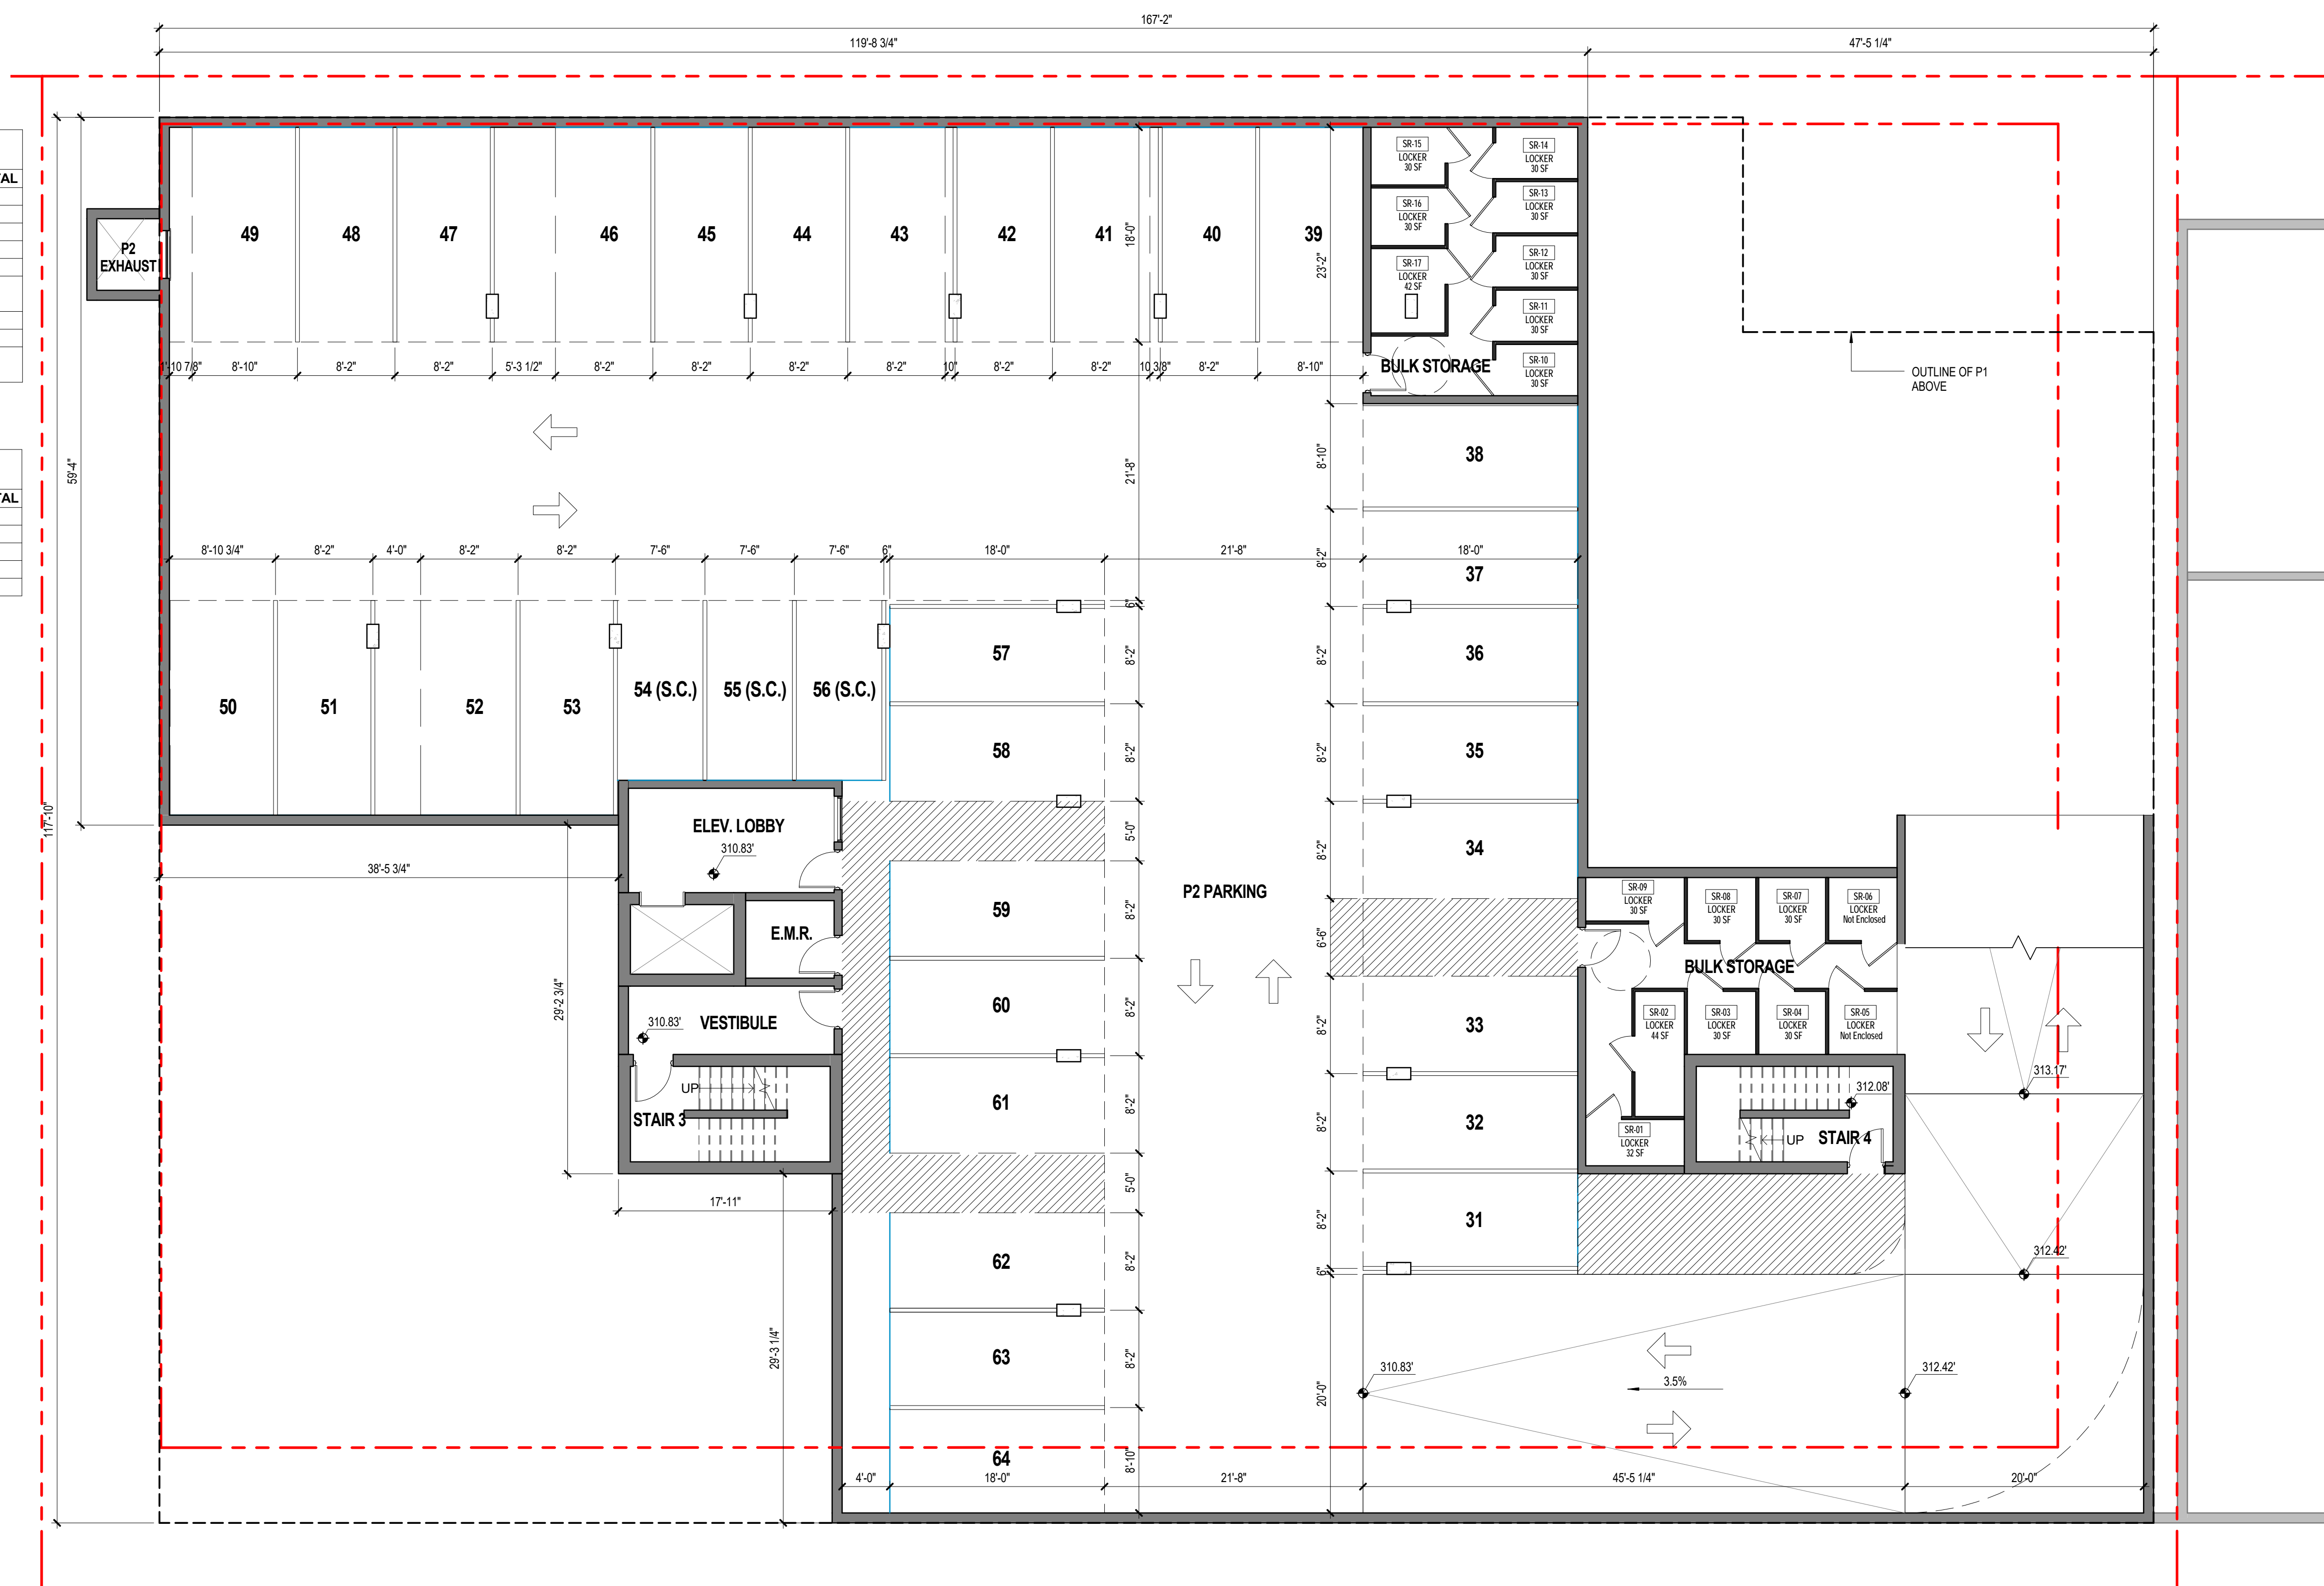

**REQUIRED HEADROOM**  
PROVIDE MINIMUM 2100mm (6'-11") CLEAR HEADROOM.

AUGUST 04-2016 - ISSUED FOR REZONING

Project Title  
**5030-5070 CAMBIE STREET**  
5030 to 5070 Cambie Street  
Vancouver, B.C. V5Z 2Z5

**Pennyfarthing**

Client/Owner  
**PENNYFARTHING DEVELOPMENT**  
100-1450 Creekside Drive  
Vancouver B.C. V6J 5B3

Sheet Title  
**LEVEL P2 PLAN**

Drawn By HK  
Reviewed by CH

Project Number  
**1505**

Plot Date 2016/08/04 Issue Date 2016/08/04

Scale 1/8" = 1'-0" Issue/Revision **A**

Sheet Number

**A2.01**