


Copyright reserved. The documents and design as an instrument of service are and at all times remain the exclusive property of HENRIQUEZ PARTNERS ARCHITECTS and may not be reproduced without the express written consent of HENRIQUEZ PARTNERS ARCHITECTS. All designs and related information in whole or in part shown on these documents are for the express use for the specified project only and shall not be used otherwise without the express written consent of HENRIQUEZ PARTNERS ARCHITECTS.

The Contractor shall verify and be responsible for all dimensions on site and shall inform HENRIQUEZ PARTNERS ARCHITECTS of any variations from the dimensions and conditions shown on the documents. Shop drawings shall be submitted to HENRIQUEZ PARTNERS ARCHITECTS for review and approval prior to fabrication.

HENRIQUEZ PARTNERS ARCHITECTS do not warrant that the drawings are produced to scale. Dimensions may not be scaled from the documents.

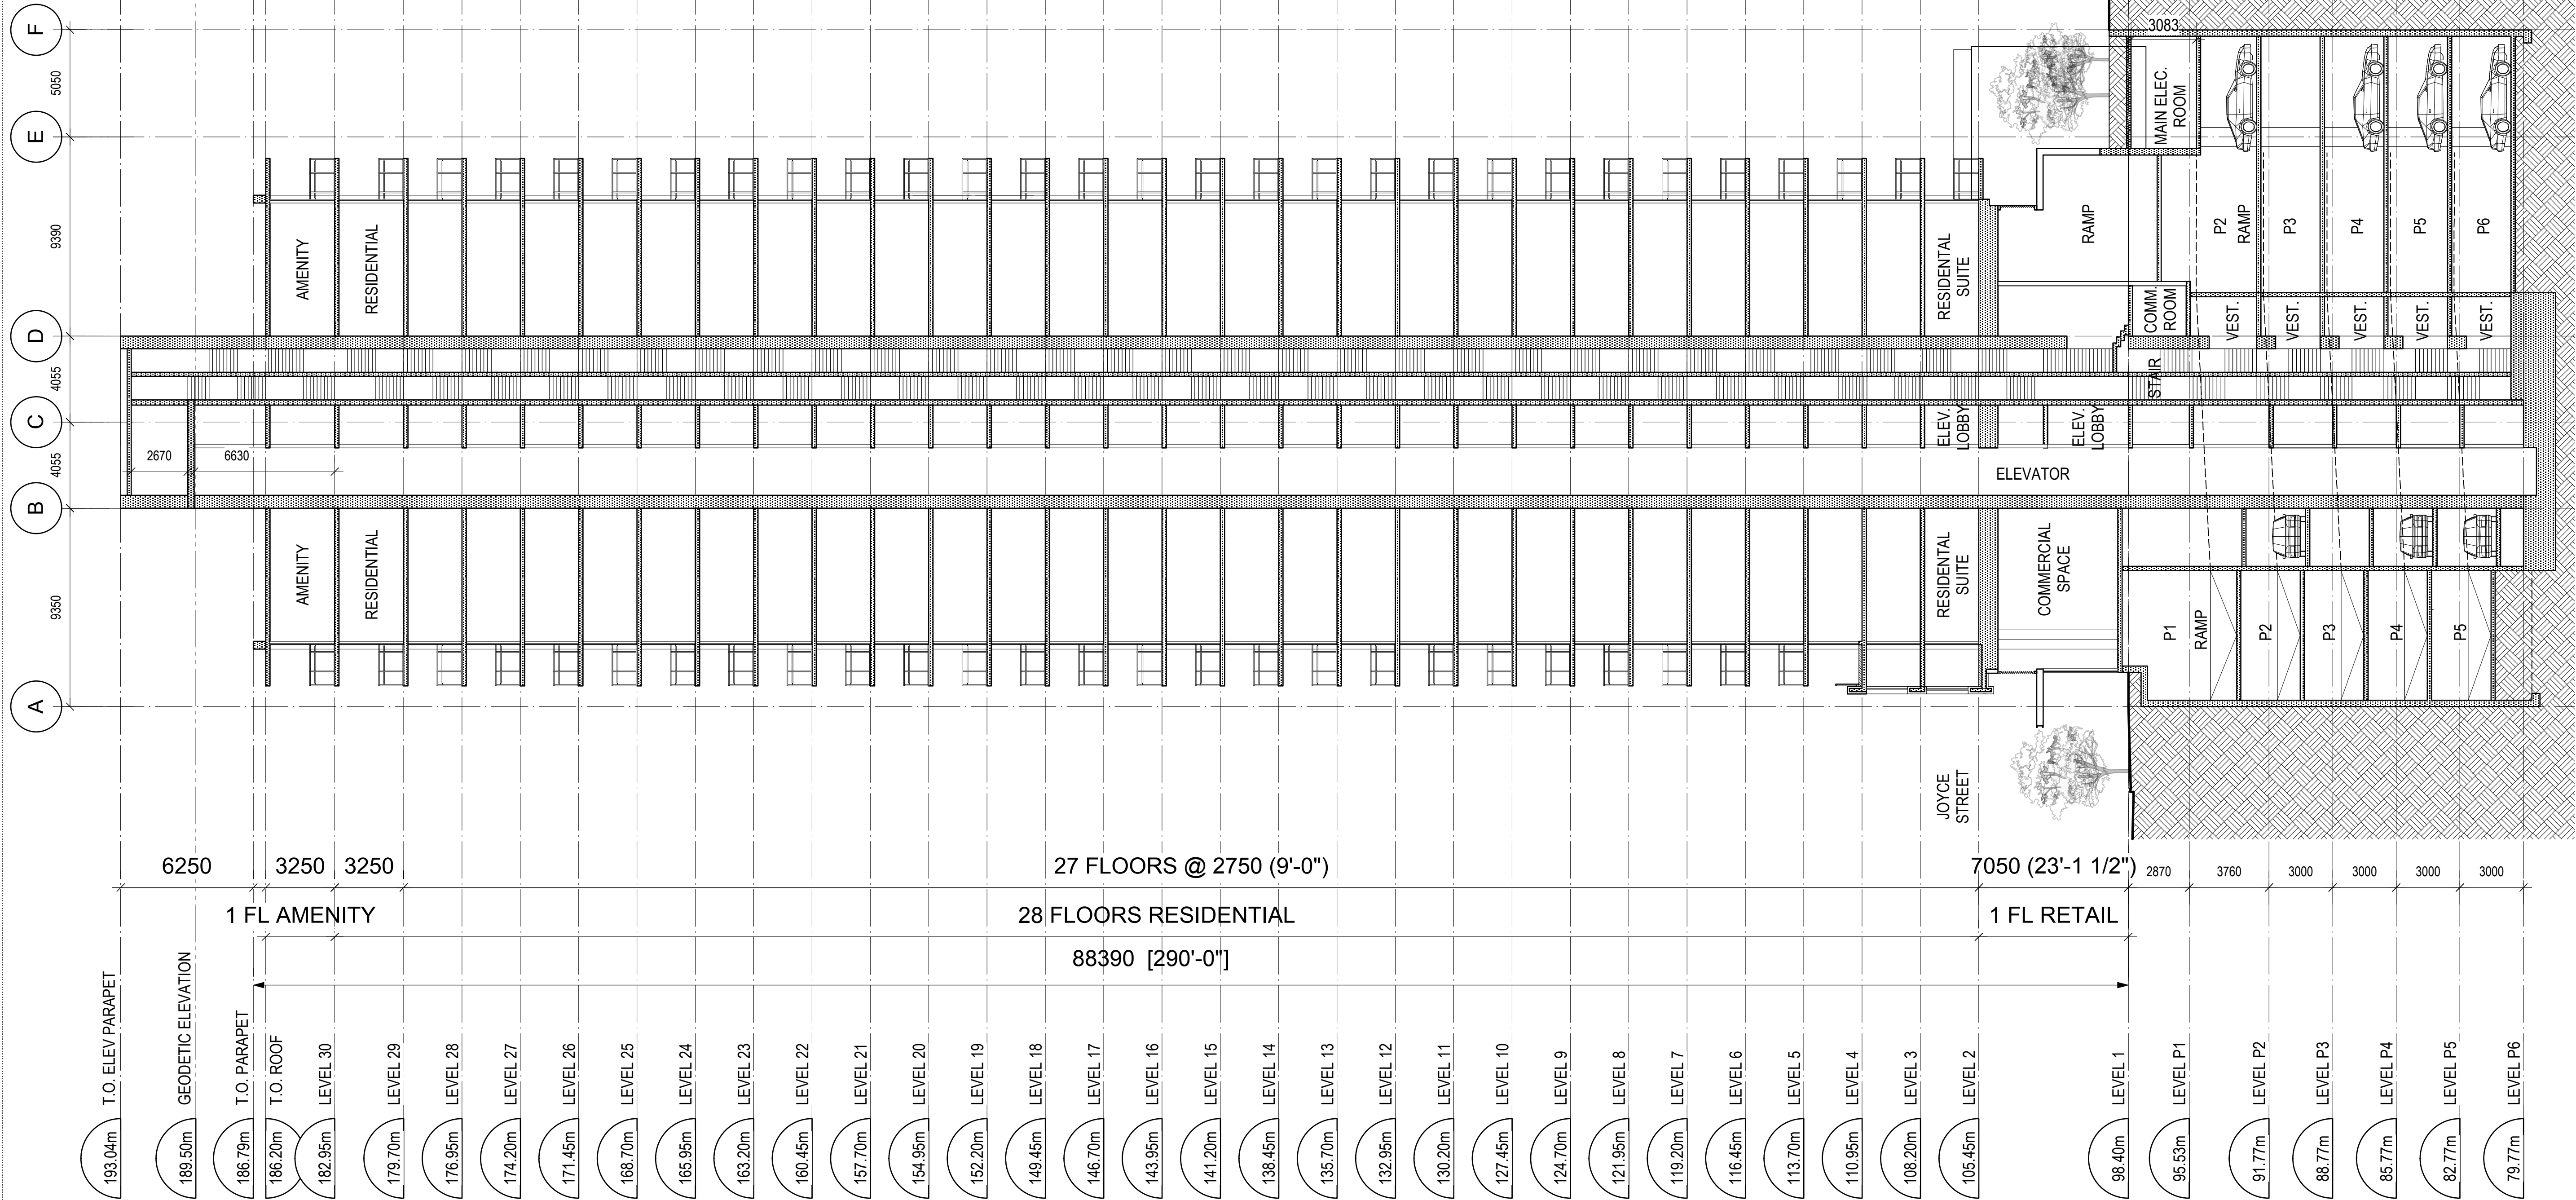

ISSUED FOR:	DATE
REZONING RE-SUBMISSION	JUN 16, 2016
REVIEW	FEB. 10, 2016
COV	FEB. 11, 2016
REZONING	JUL 29, 2015

JOB TITLE
5050-5080 JOYCE STREET

CONSULTANT

DRAWING TITLE
SECTION A


DATE	13 JUN 2016	DRAWN	JS / DN
SCALE	1:160	CHECKED	
JOB NO	1316		

A2.01

Copyright reserved. The documents and design as an instrument of service are and at all times remain the exclusive property of HENRIQUEZ PARTNERS ARCHITECTS and may not be reproduced without the express written consent of HENRIQUEZ PARTNERS ARCHITECTS. All designs and related information in whole or in part shown on these documents are for the express use for the specified project only and shall not be used otherwise without the express written consent of HENRIQUEZ PARTNERS ARCHITECTS.

The Contractor shall verify and be responsible for all dimensions on site and shall inform HENRIQUEZ PARTNERS ARCHITECTS of any variations from the dimensions and conditions shown on the documents. Shop drawings shall be submitted to HENRIQUEZ PARTNERS ARCHITECTS for review and approval prior to fabrication.

HENRIQUEZ PARTNERS ARCHITECTS do not warrant that the drawings are produced to scale. Dimensions may not be scaled from the documents.

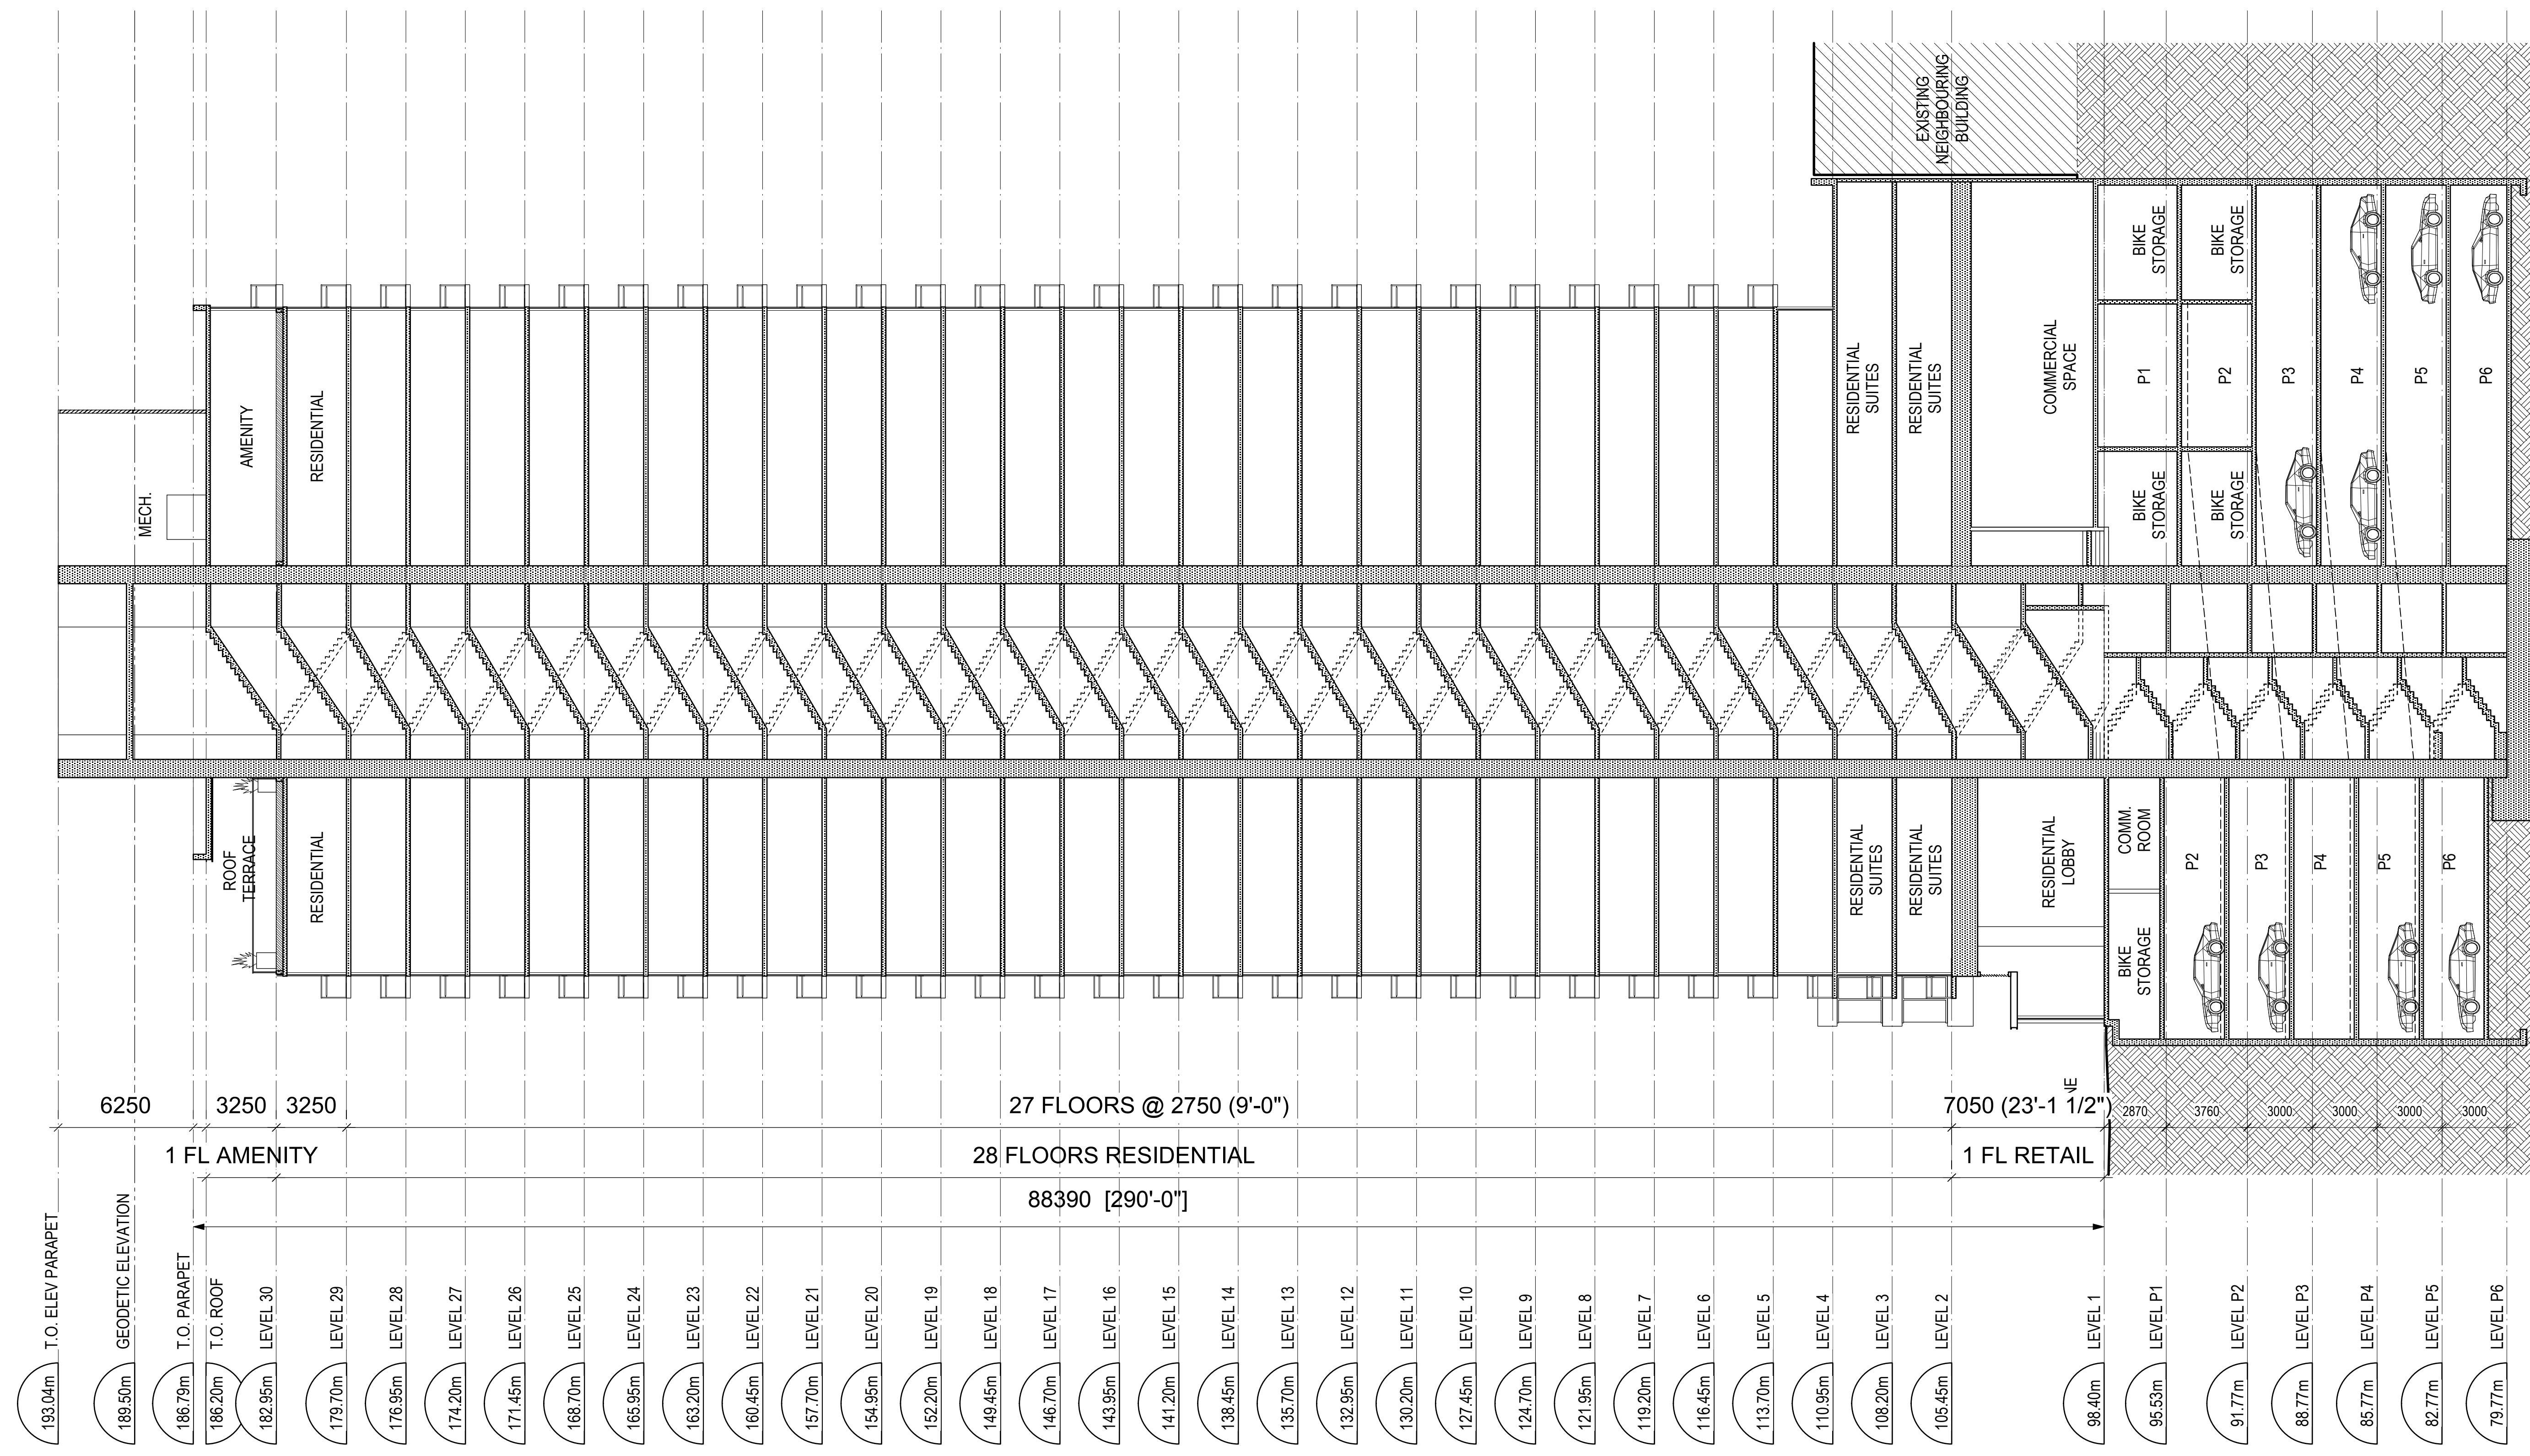

ISSUED FOR:	DATE
REZONING RE-SUBMISSION	JUN 16, 2016
REVIEW	FEB. 10, 2016
COV	FEB. 11, 2016
REZONING	JUL 29, 2015

JOB TITLE
5050-5080 JOYCE STREET

CONSULTANT

DRAWING TITLE
SECTION B

DATE	DRAWN
13 JUN 2016	JS / DN
SCALE	CHECKED
1:160	
JOB NO	
1316	

A2.02