


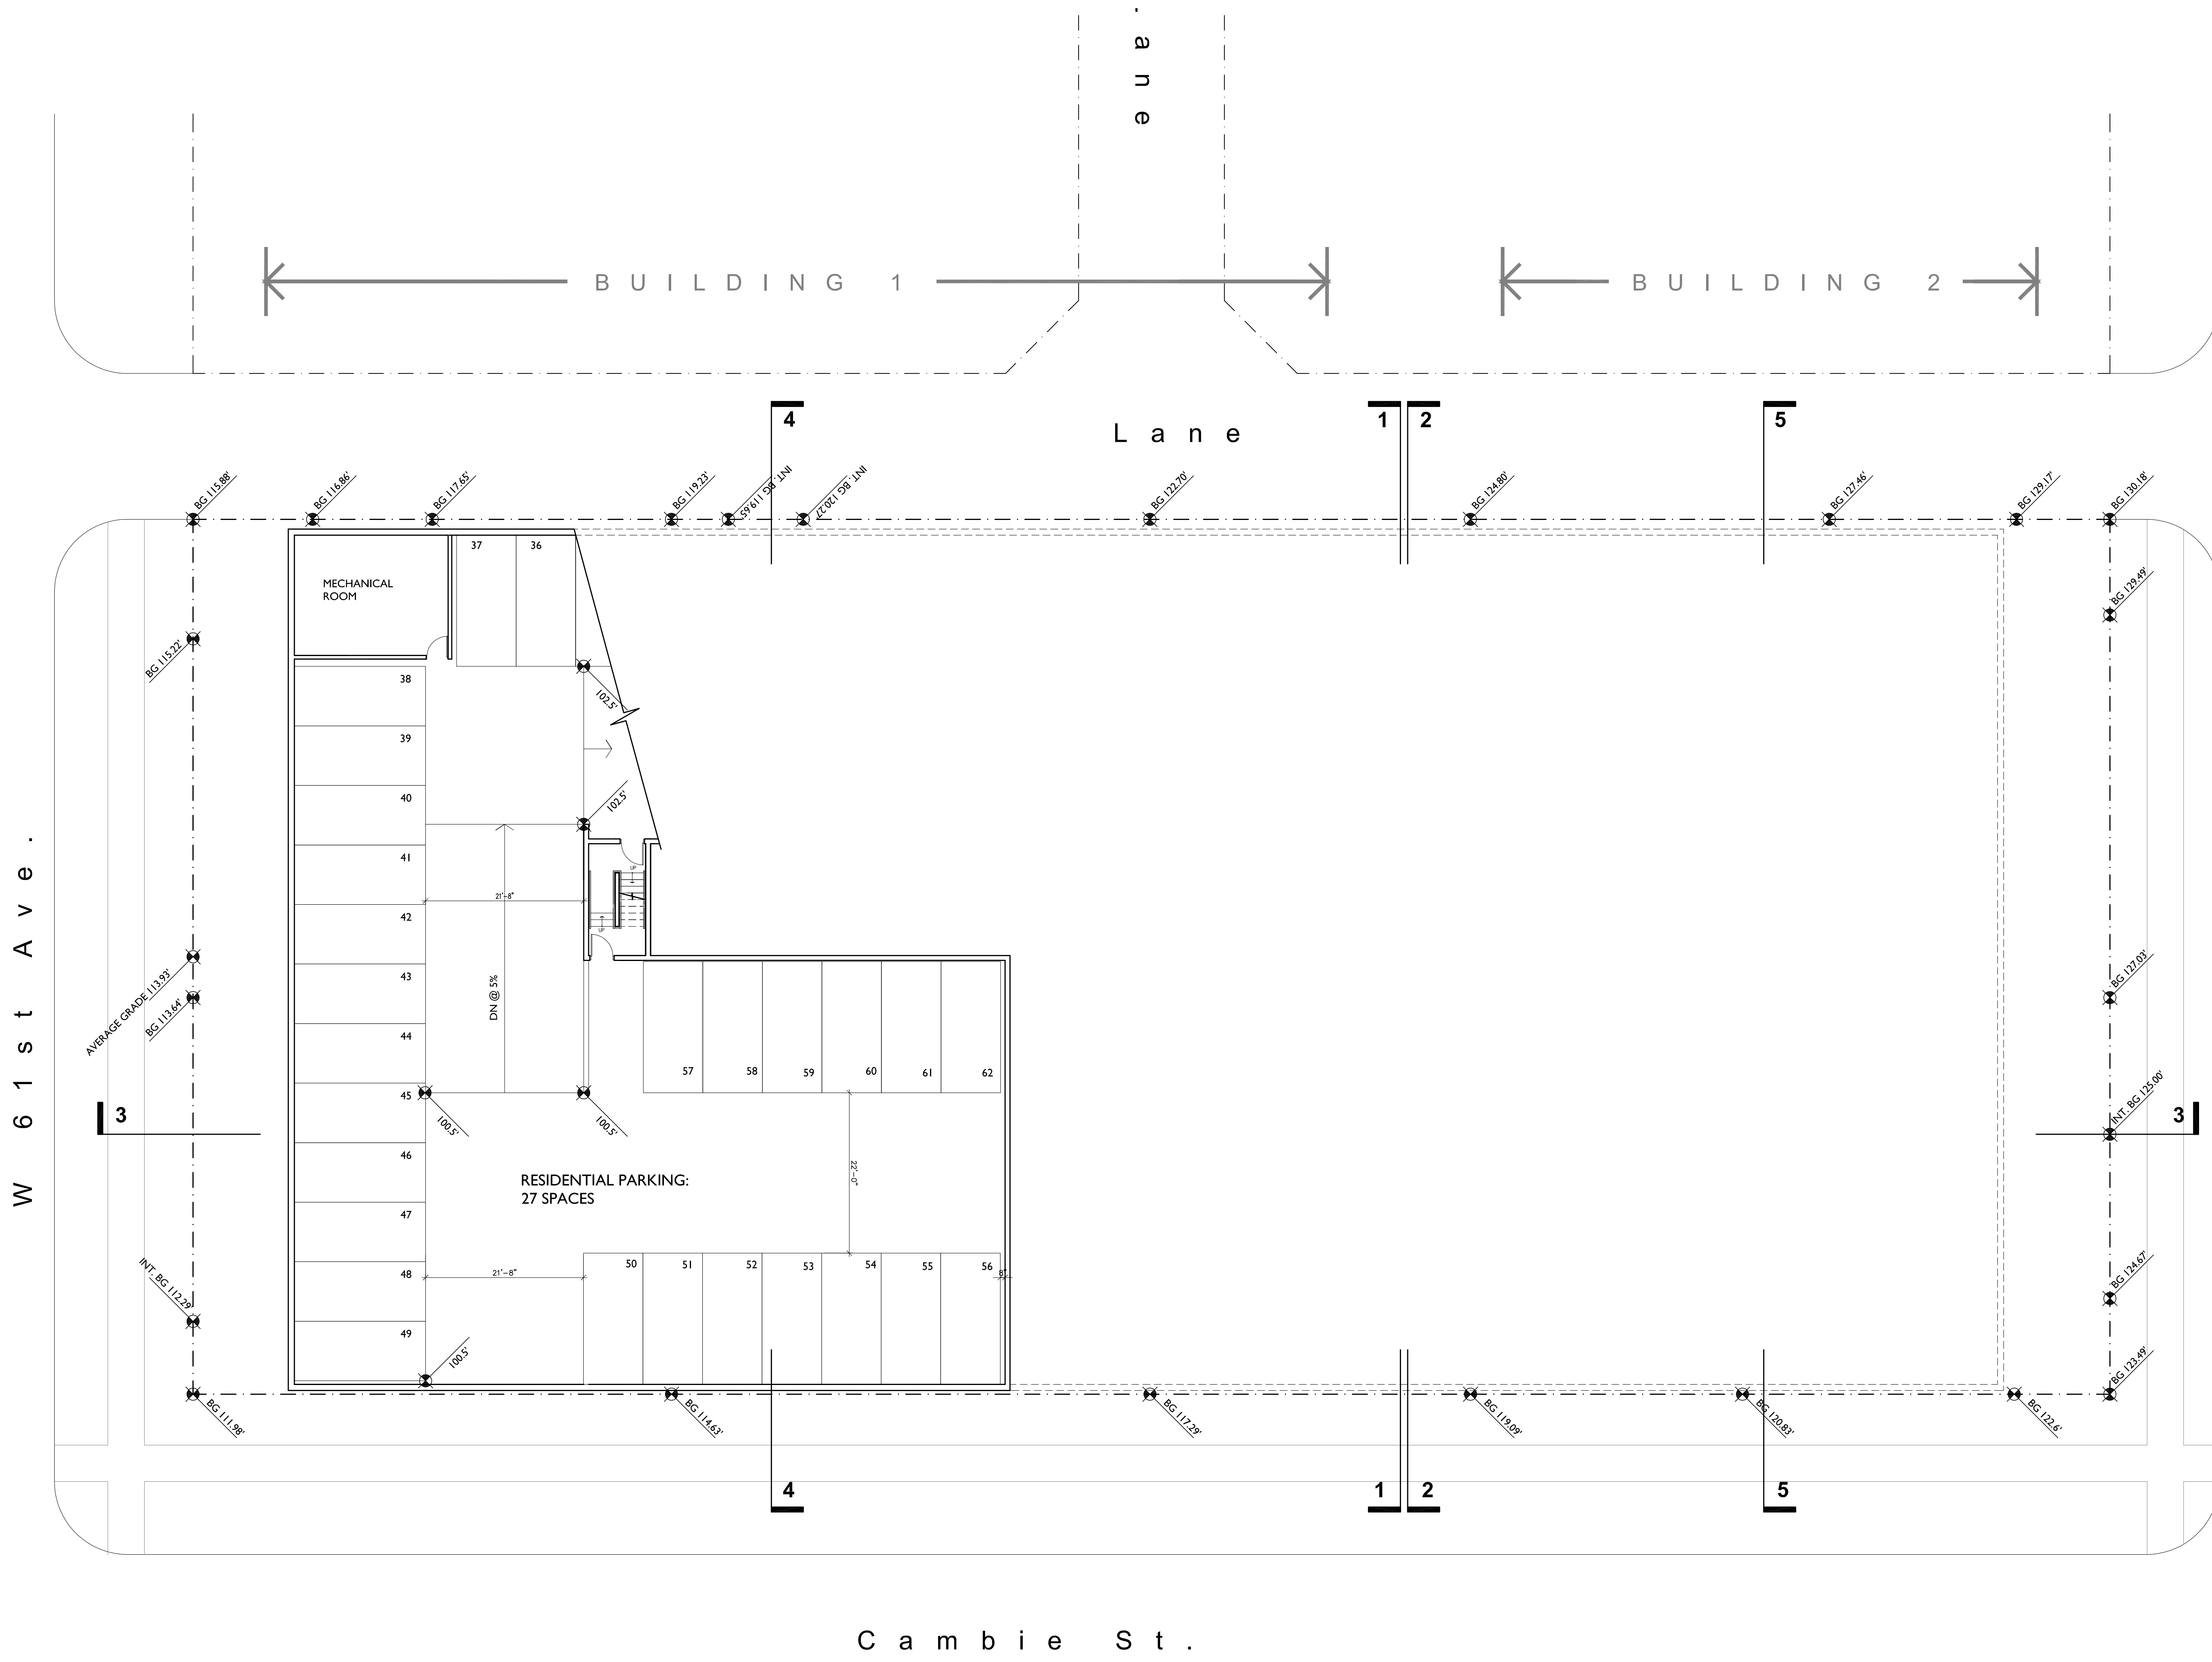

gBL ARCHITECTS INC.
 140 - 3034 WEST 11TH AVENUE
 VANCOUVER, BC CANADA V6J 3C9

TELEPHONE: 604 736 1156
 FACSIMILE: 604 731 5279
COPYRIGHT RESERVED - THIS PLAN AND DESIGN ARE AND AT ALL TIMES REMAIN THE EXCLUSIVE PROPERTY OF gBL ARCHITECTS AND MAY NOT BE USED OR REPRODUCED WITHOUT THEIR WRITTEN CONSENT.

PLOT INFO.




NOTES

NO DESCRIPTION

REVISIONS

| NO. | DATE | REMARKS |
|-----|---------------------|----------------|
| 1. | AUGUST 1st, 2013 | CLIENT REVIEW. |
| 2. | NOVEMBER 18th, 2013 | ISSUED FOR RZ. |

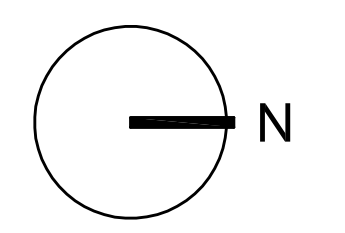

CAMBIE AND 61ST
 VANCOUVER, B.C.

MIXED USE RENTAL BUILDING

P2

| | |
|------------|--------------------|
| DATE | NOVEMBER 8th, 2013 |
| DRAWN BY | RC |
| CHECKED BY | DE - AB |
| SCALE | 3/32"=1'-0" |
| JOB NUMBER | 1237 |

A-2.00

