



### WIDTH, SEPARATION AND SETBACKS

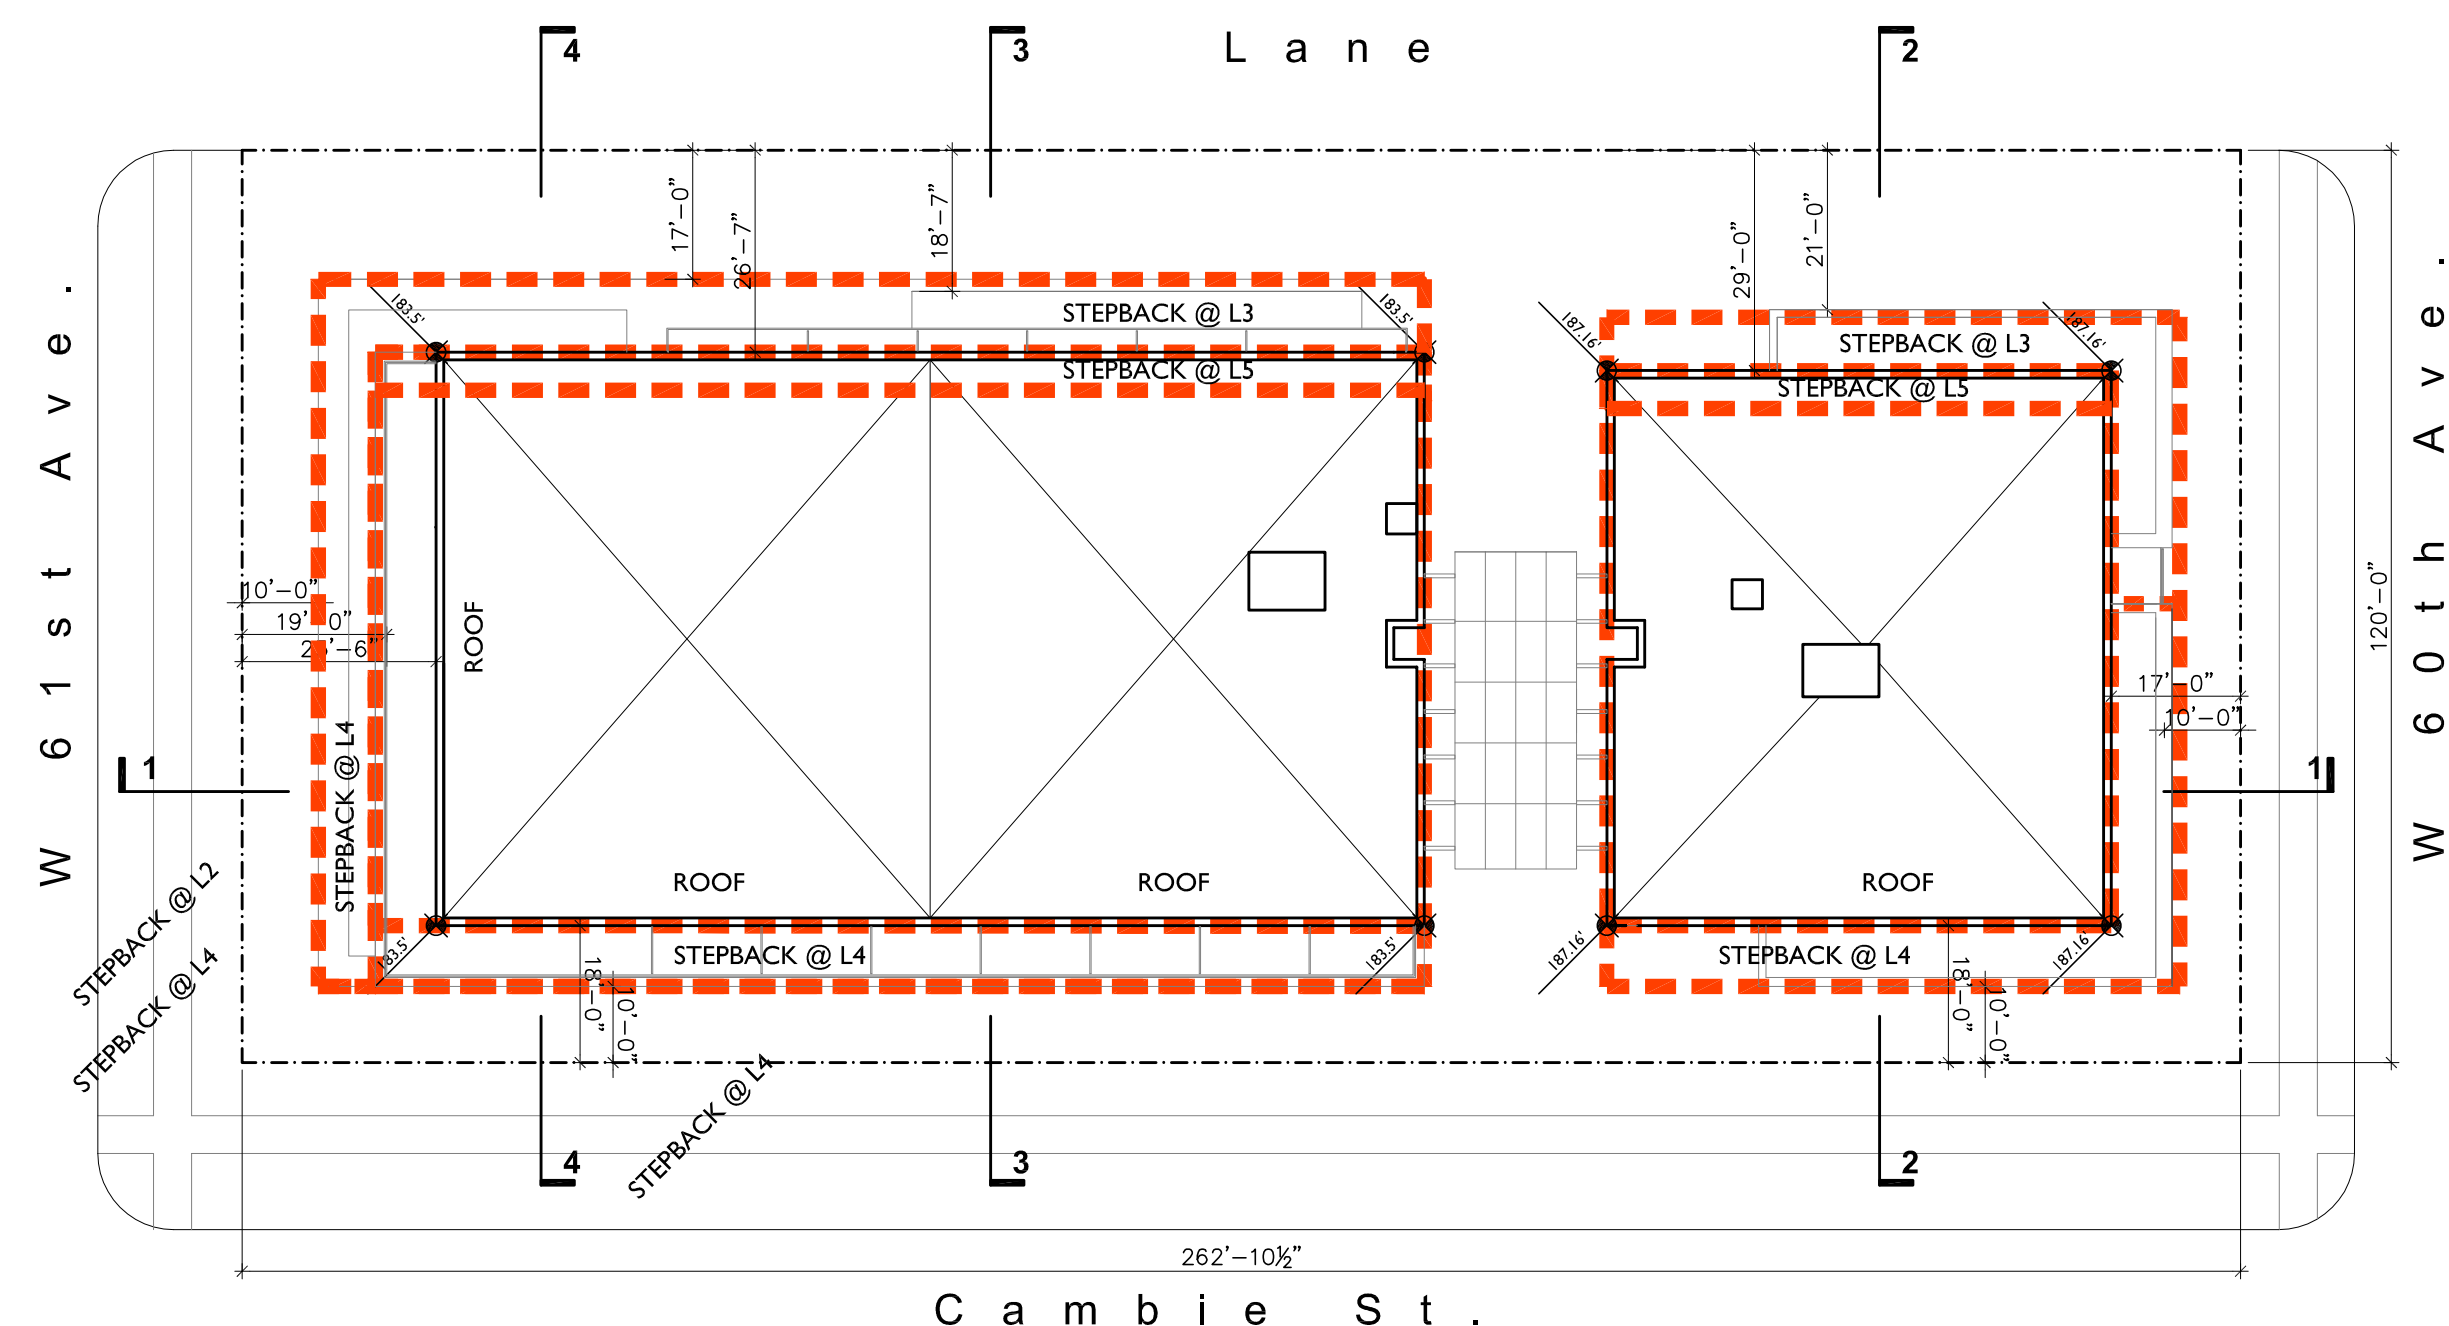


**PLAN**  
 OVERLAY OF REPRESENTATIVE STEPBACKS AND PROPOSED GEOMETRY

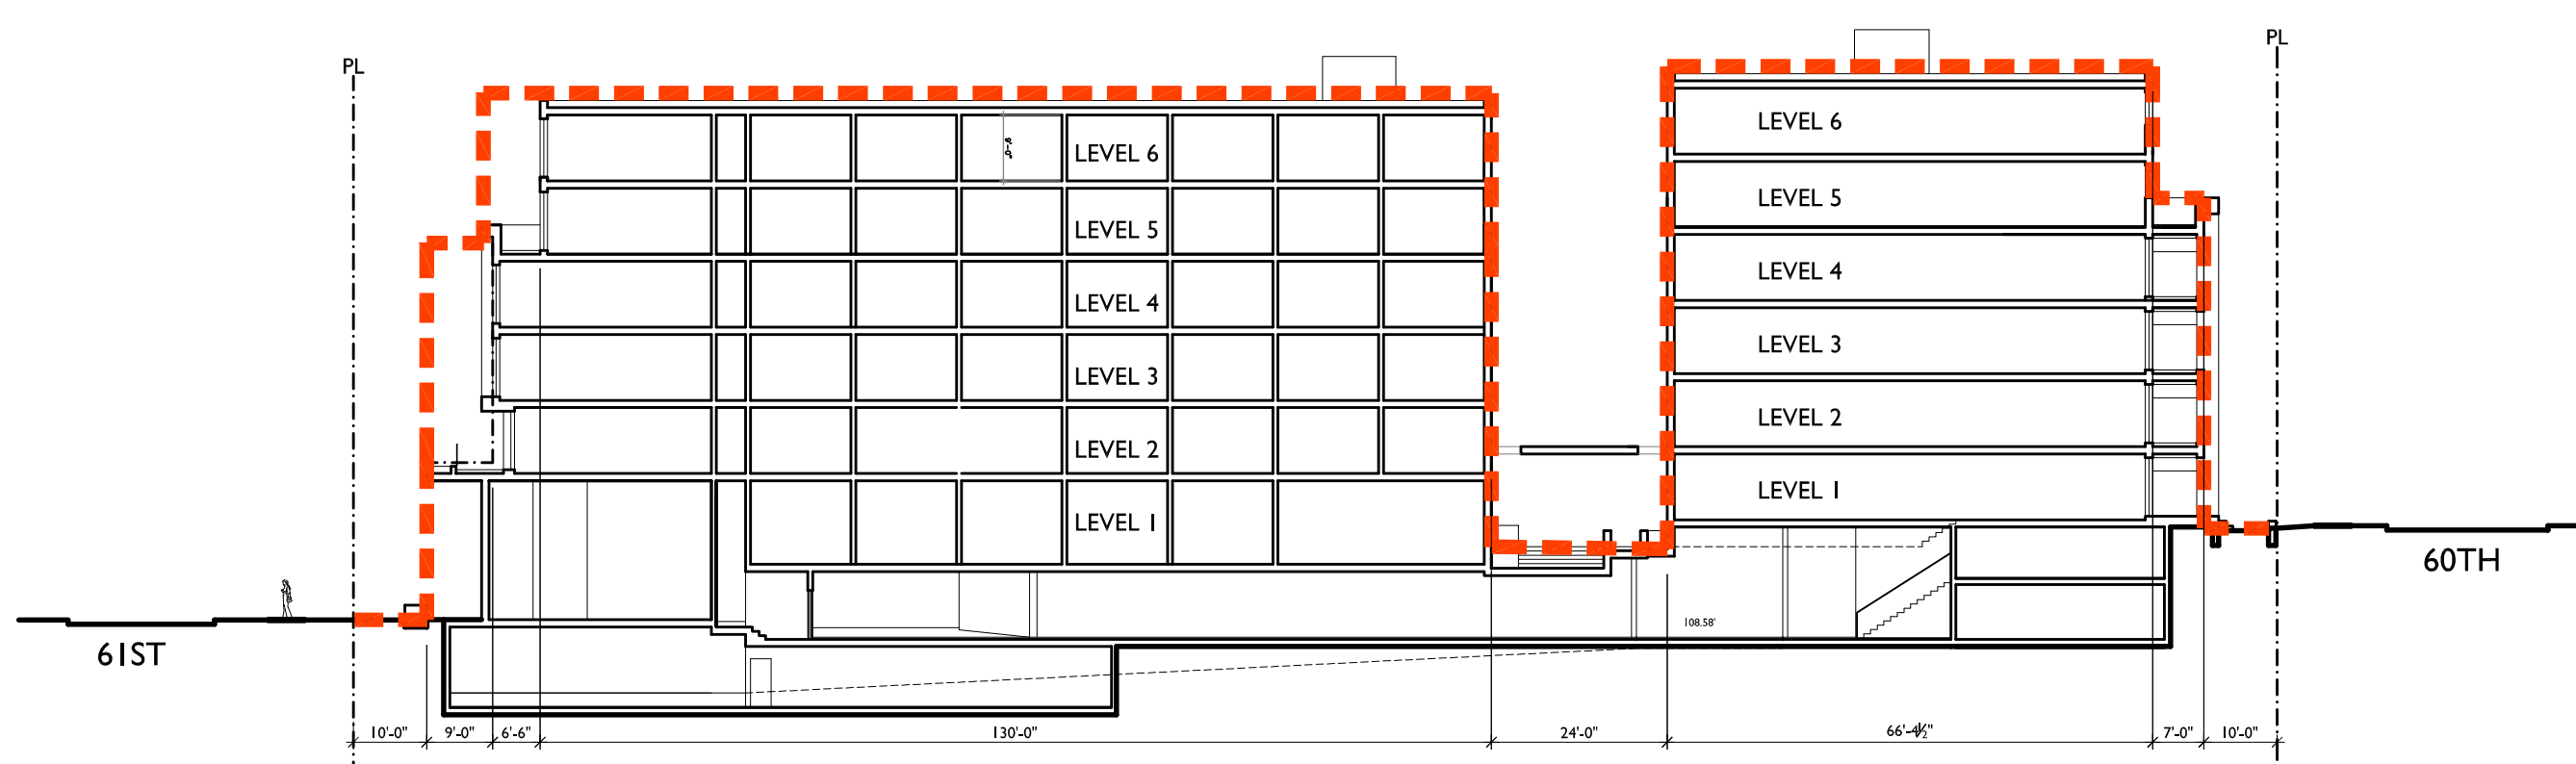


**SECTION I**  
 OVERLAY OF REPRESENTATIVE STEPBACKS AND PROPOSED GEOMETRY

ZONING AND DEVELOPMENT BY LAW RS-1  
 2.5 STORIES  
 (9.5 meters max height)

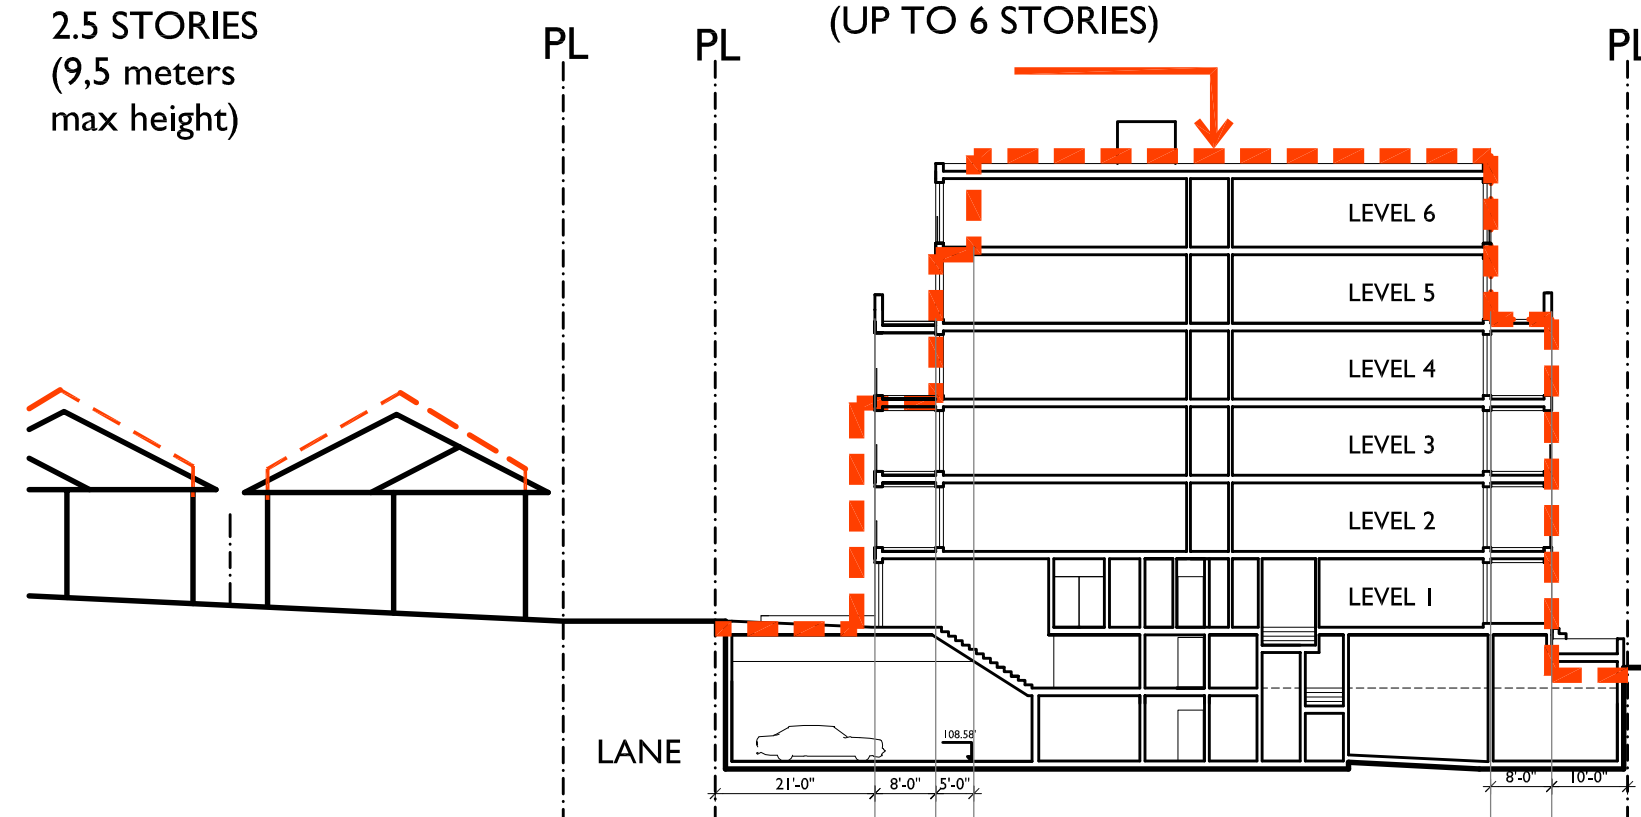


**SECTION 2**

ZONING AND DEVELOPMENT BY LAW RS-1  
 2.5 STORIES  
 (9.5 meters max height)

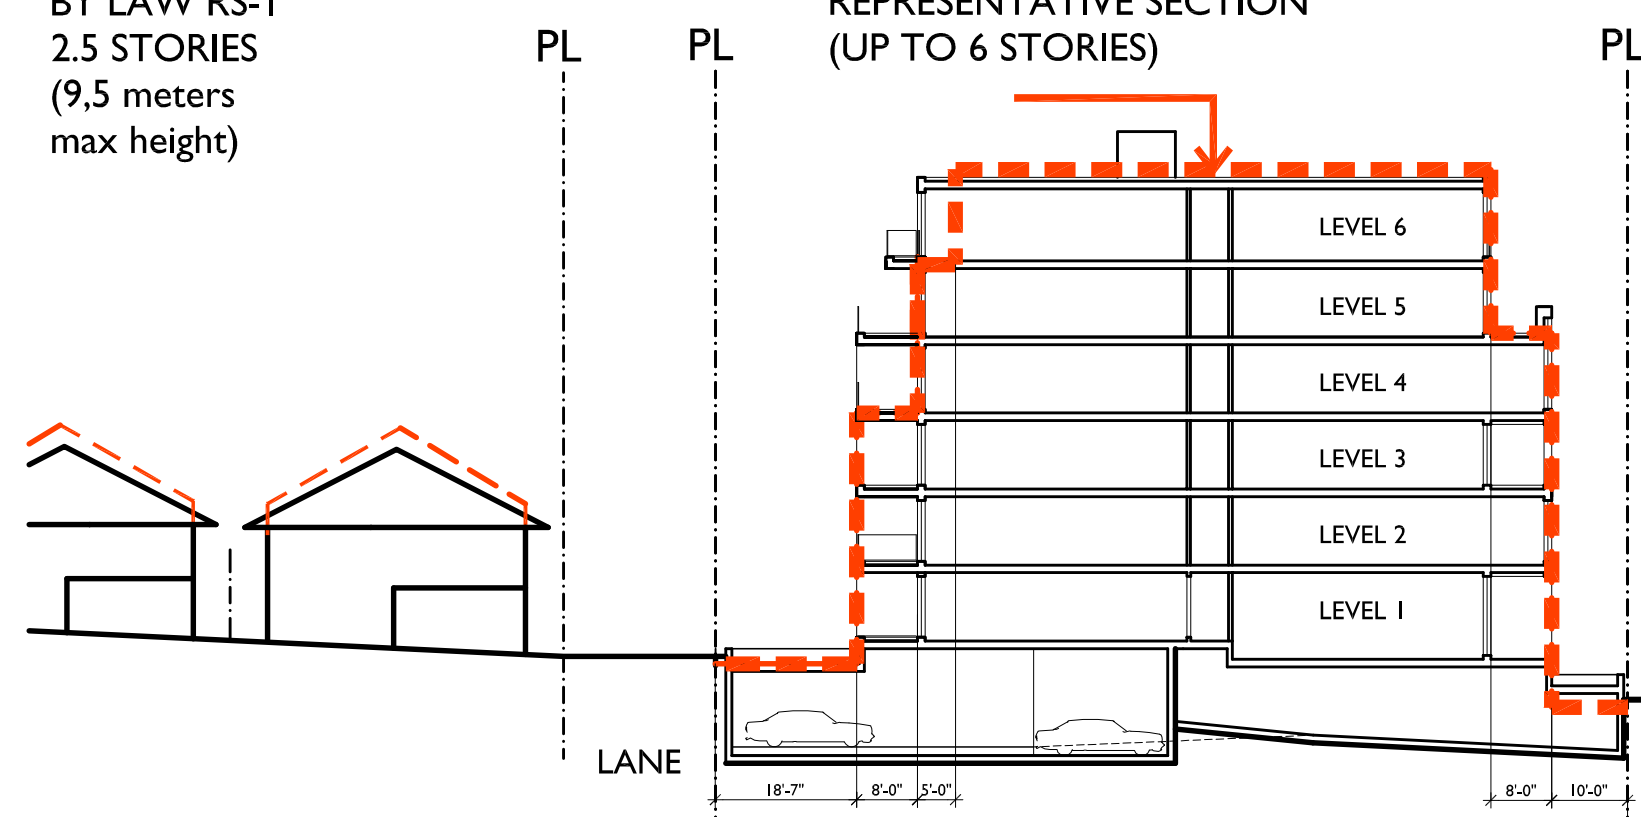


**SECTION 3**

ZONING AND DEVELOPMENT BY LAW RS-1  
 2.5 STORIES  
 (9.5 meters max height)

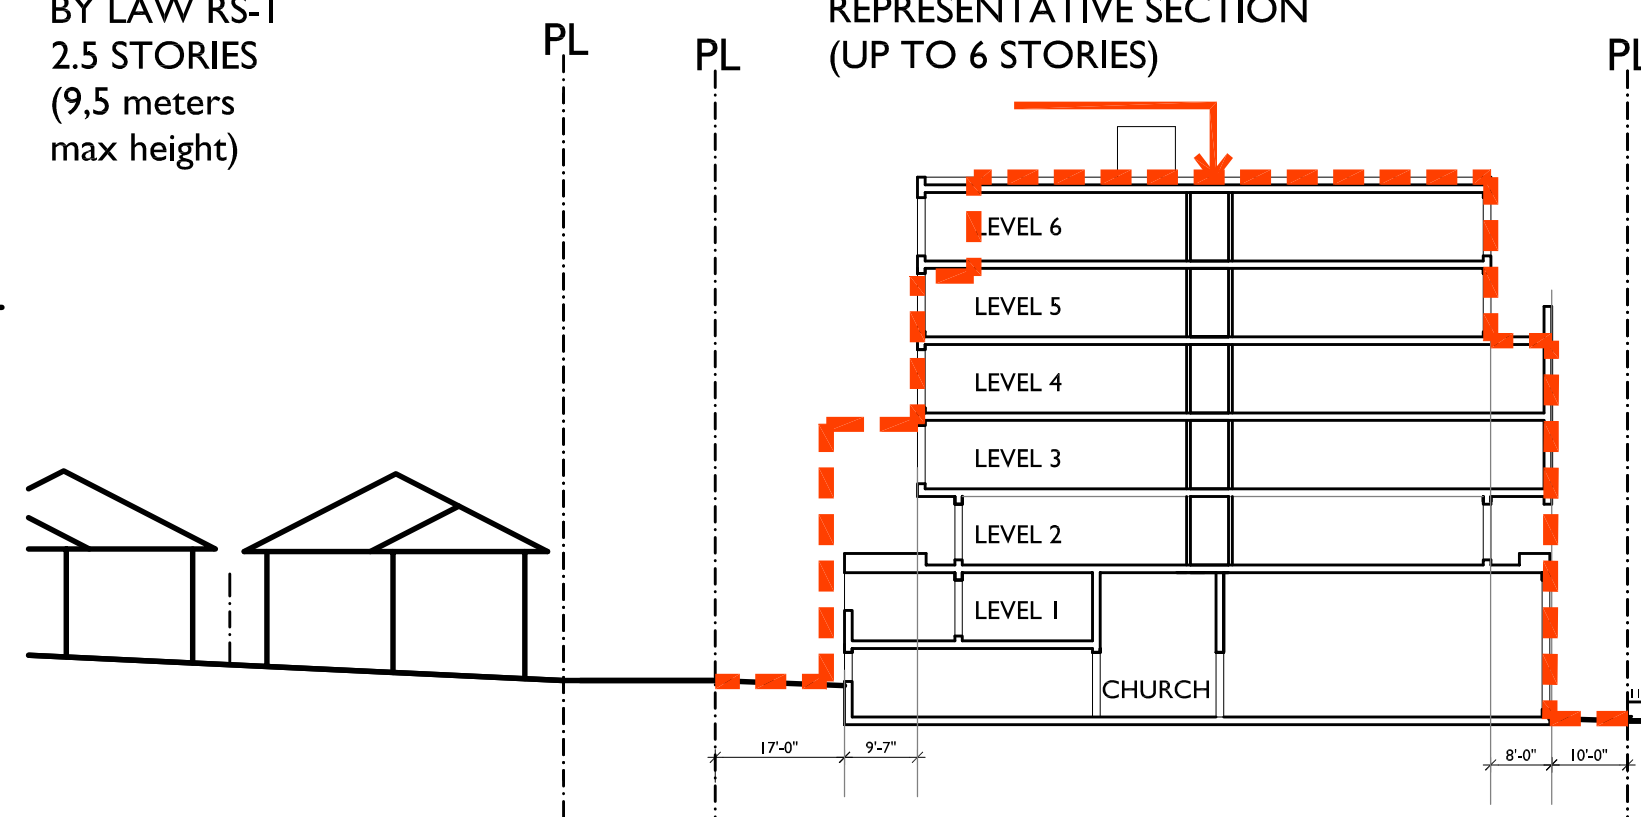


**SECTION 4**


CAMBIE CORRIDOR PLAN REPRESENTATIVE SECTION (UP TO 6 STORIES)

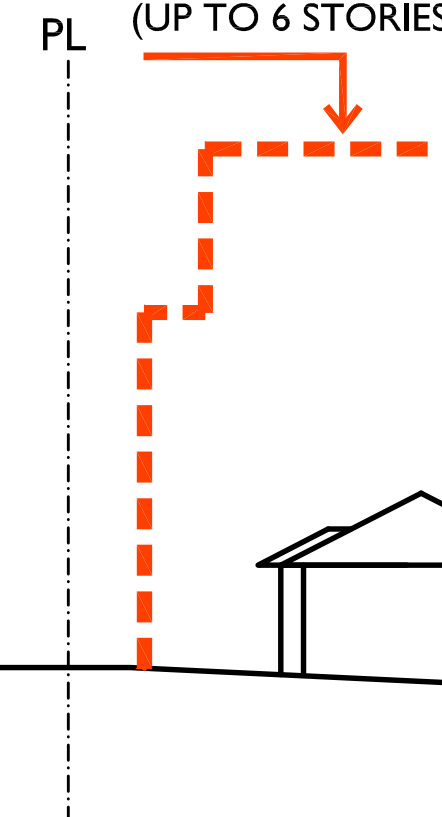

CAMBIE CORRIDOR PLAN REPRESENTATIVE SECTION (UP TO 6 STORIES)

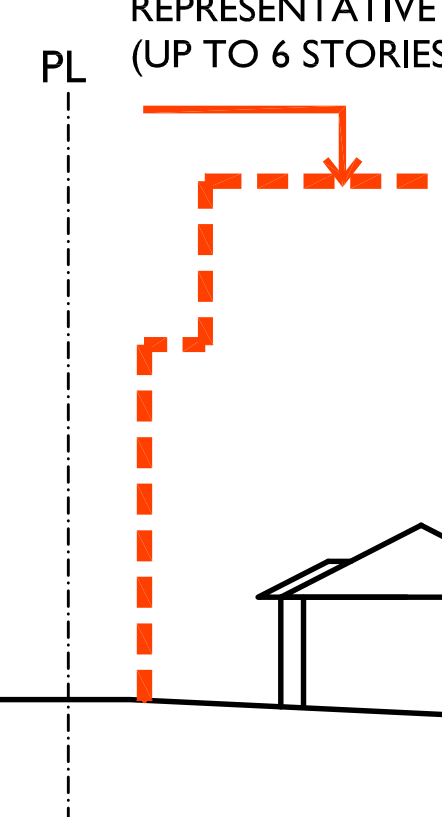

CAMBIE CORRIDOR PLAN REPRESENTATIVE SECTION (UP TO 6 STORIES)

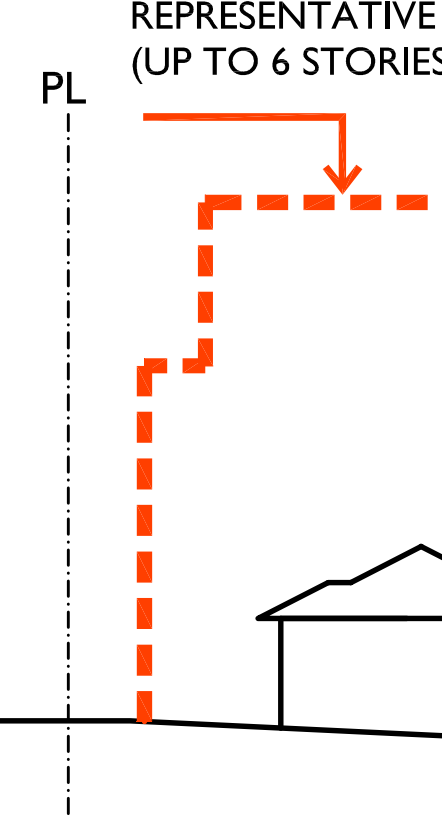

**NOTES**

NO DESCRIPTION

**REVISIONS**

NO.	DATE	REMARKS
1.	AUGUST 1st, 2013	CLIENT REVIEW.
2.	NOVEMBER 18th, 2013	ISSUED FOR RZ.

**CAMBIE AND 61ST VANCOUVER, B.C.**

MIXED USE RENTAL BUILDING

**COMPLIANCE WITH CAMBIE CORRIDOR**

DATE	NOVEMBER 8th, 2013
DRAWN BY	RC
CHECKED BY	DE - AB
SCALE	NTS
JOB NUMBER	1237