


# DESIGN PROPOSAL

## SECTION A


1/16" = 1'0"

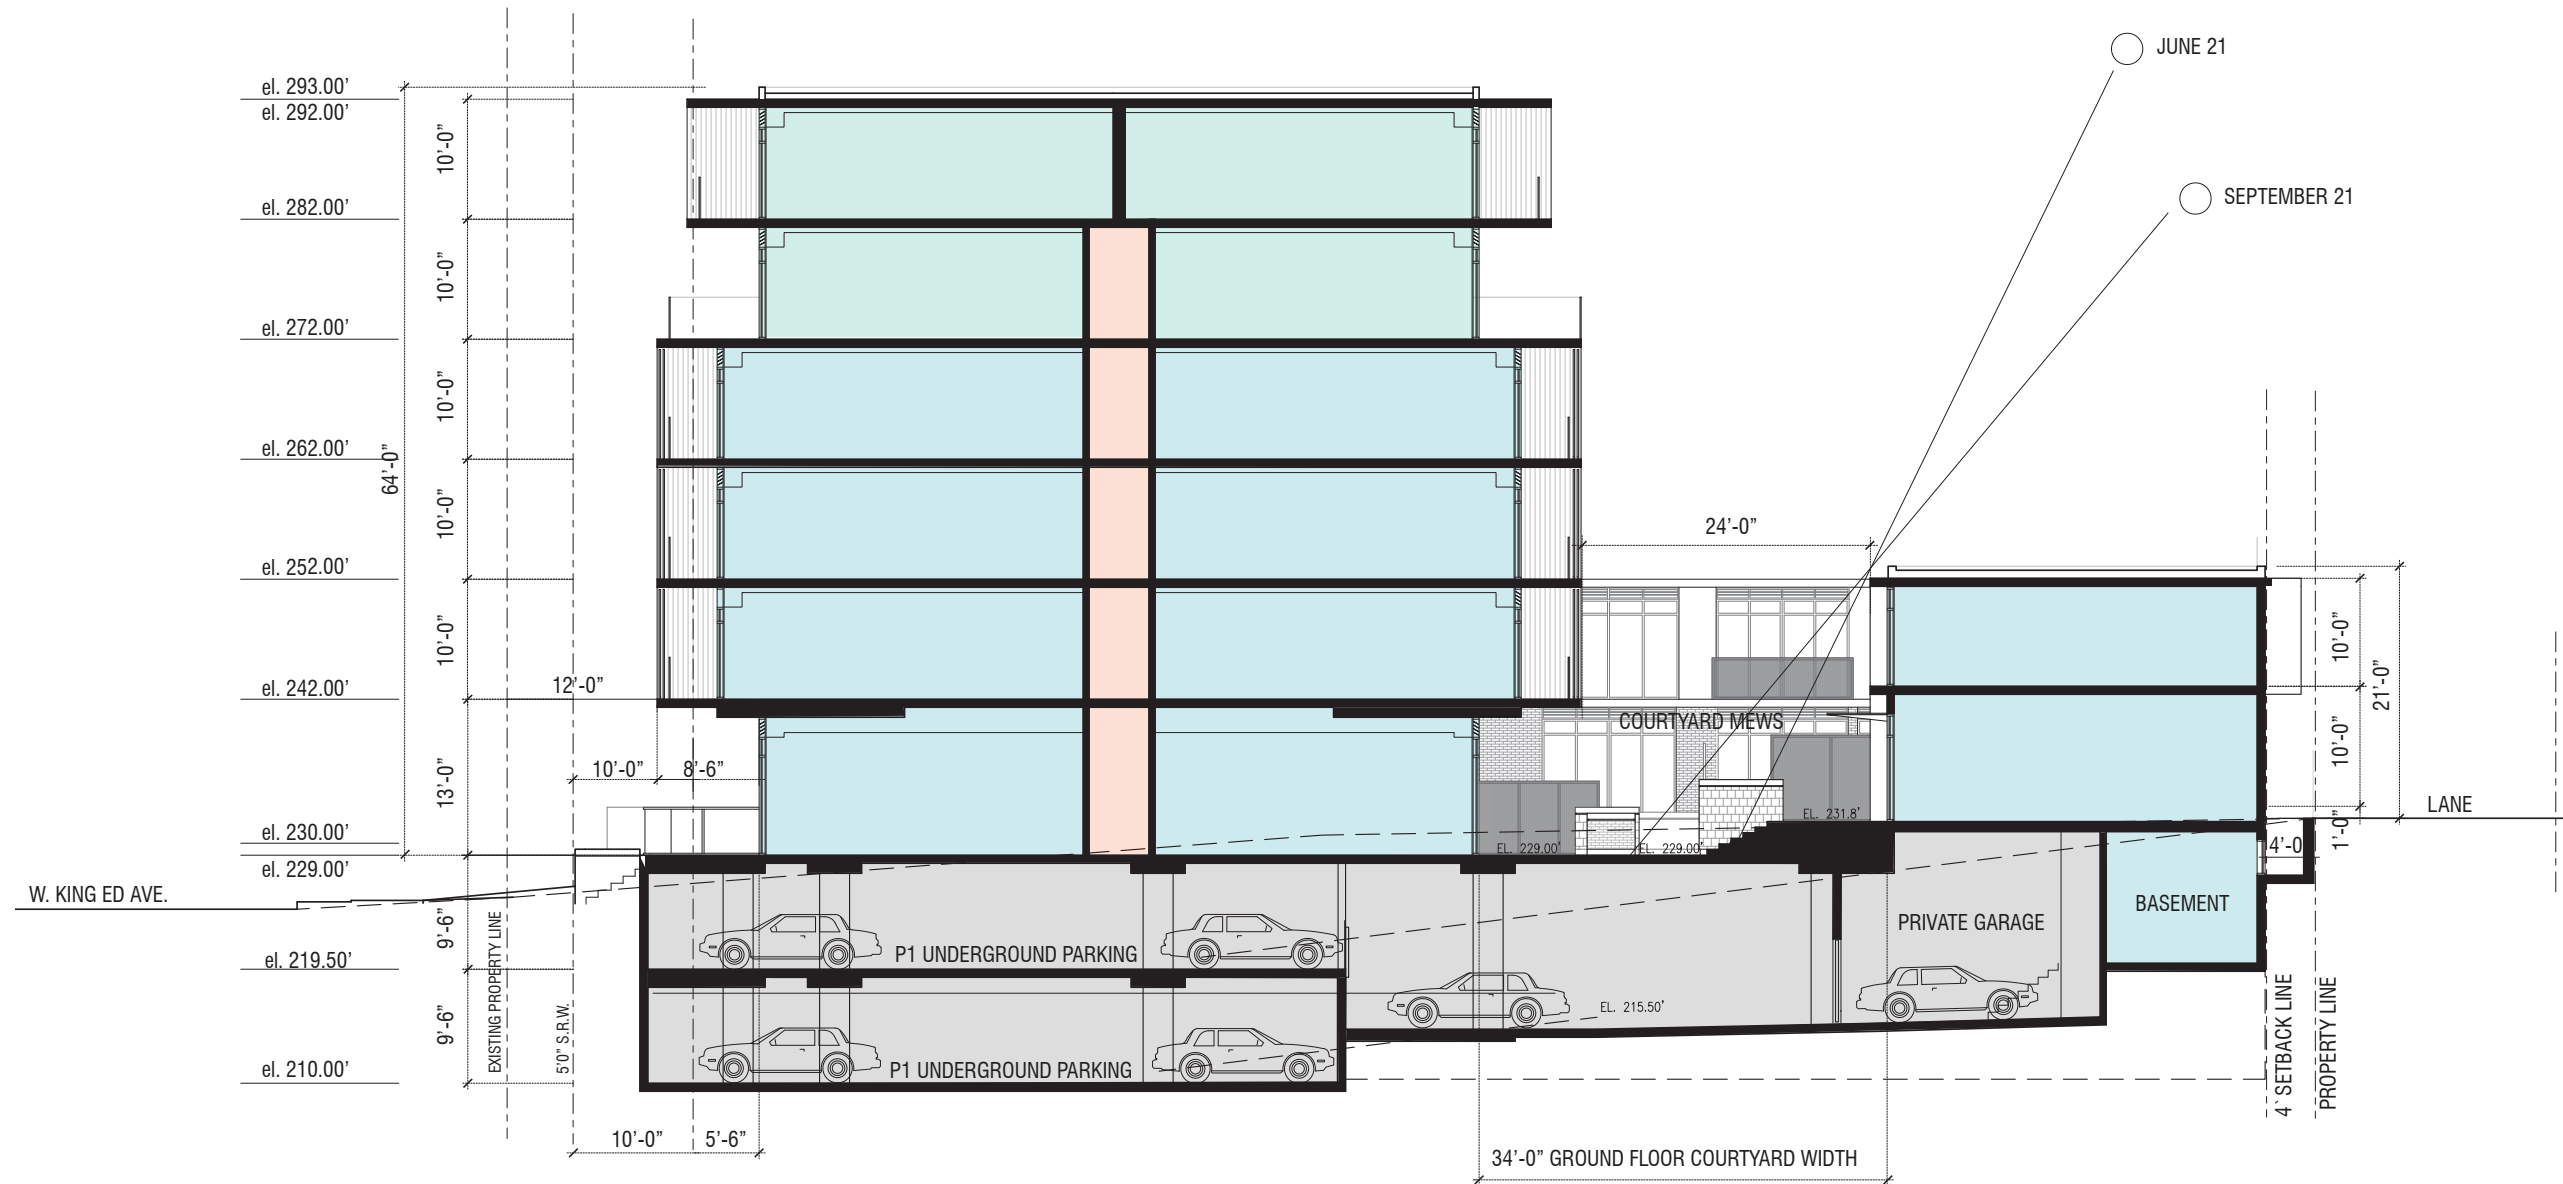


# DESIGN PROPOSAL

## SECTION B

1/16" = 1'0"

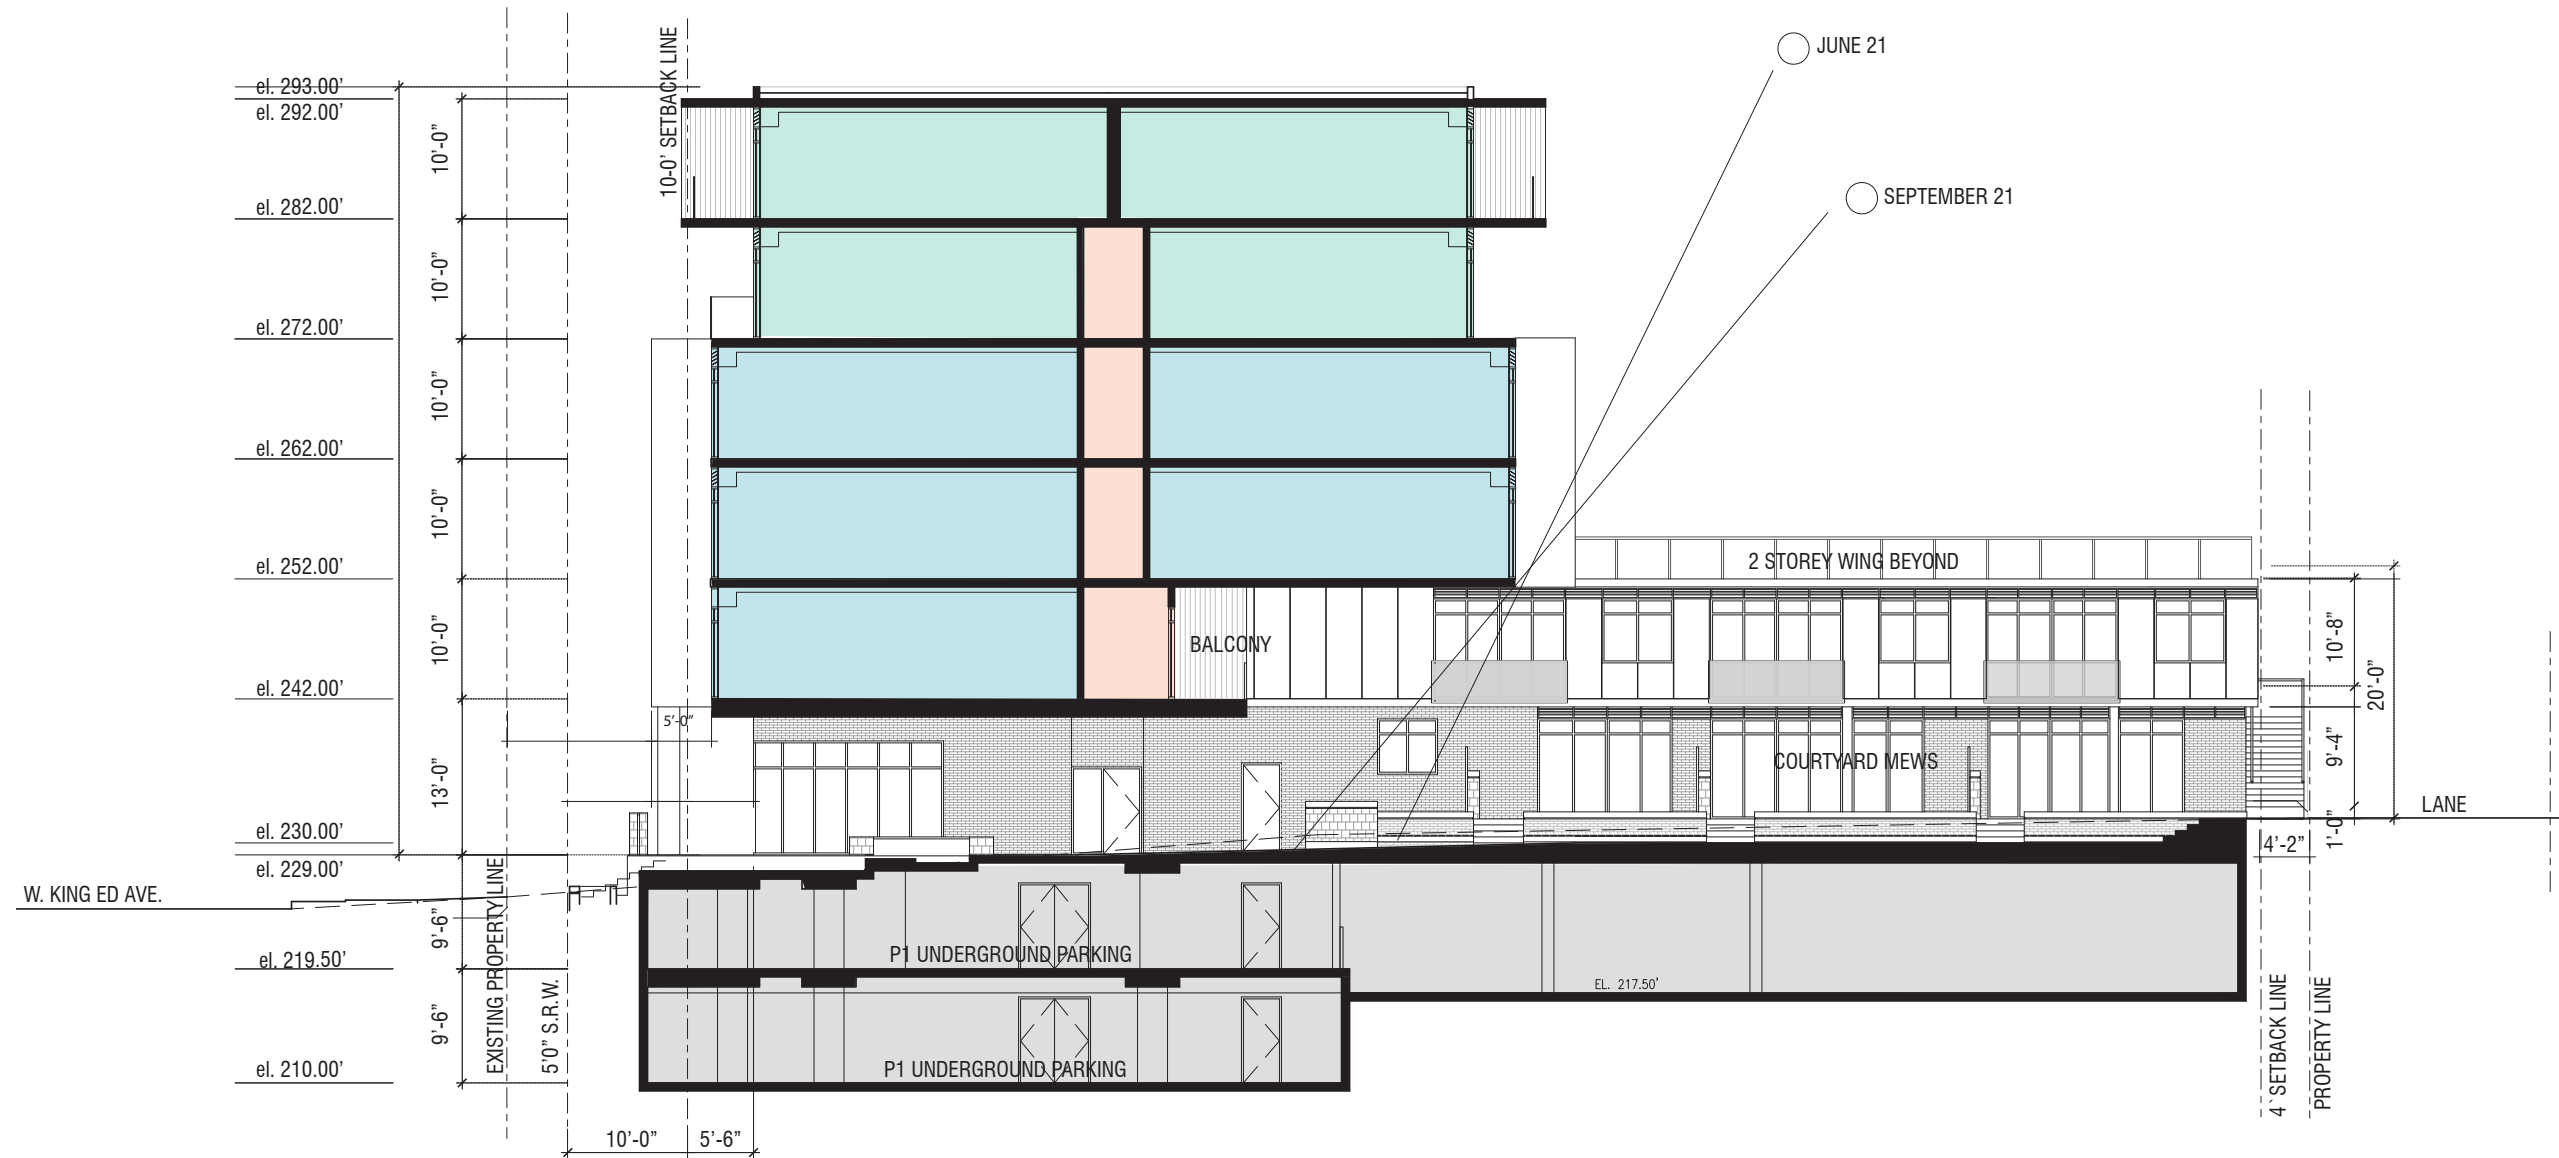

DESIGN PROPOSAL  
 SECTION C  
 1/16" = 1'0"

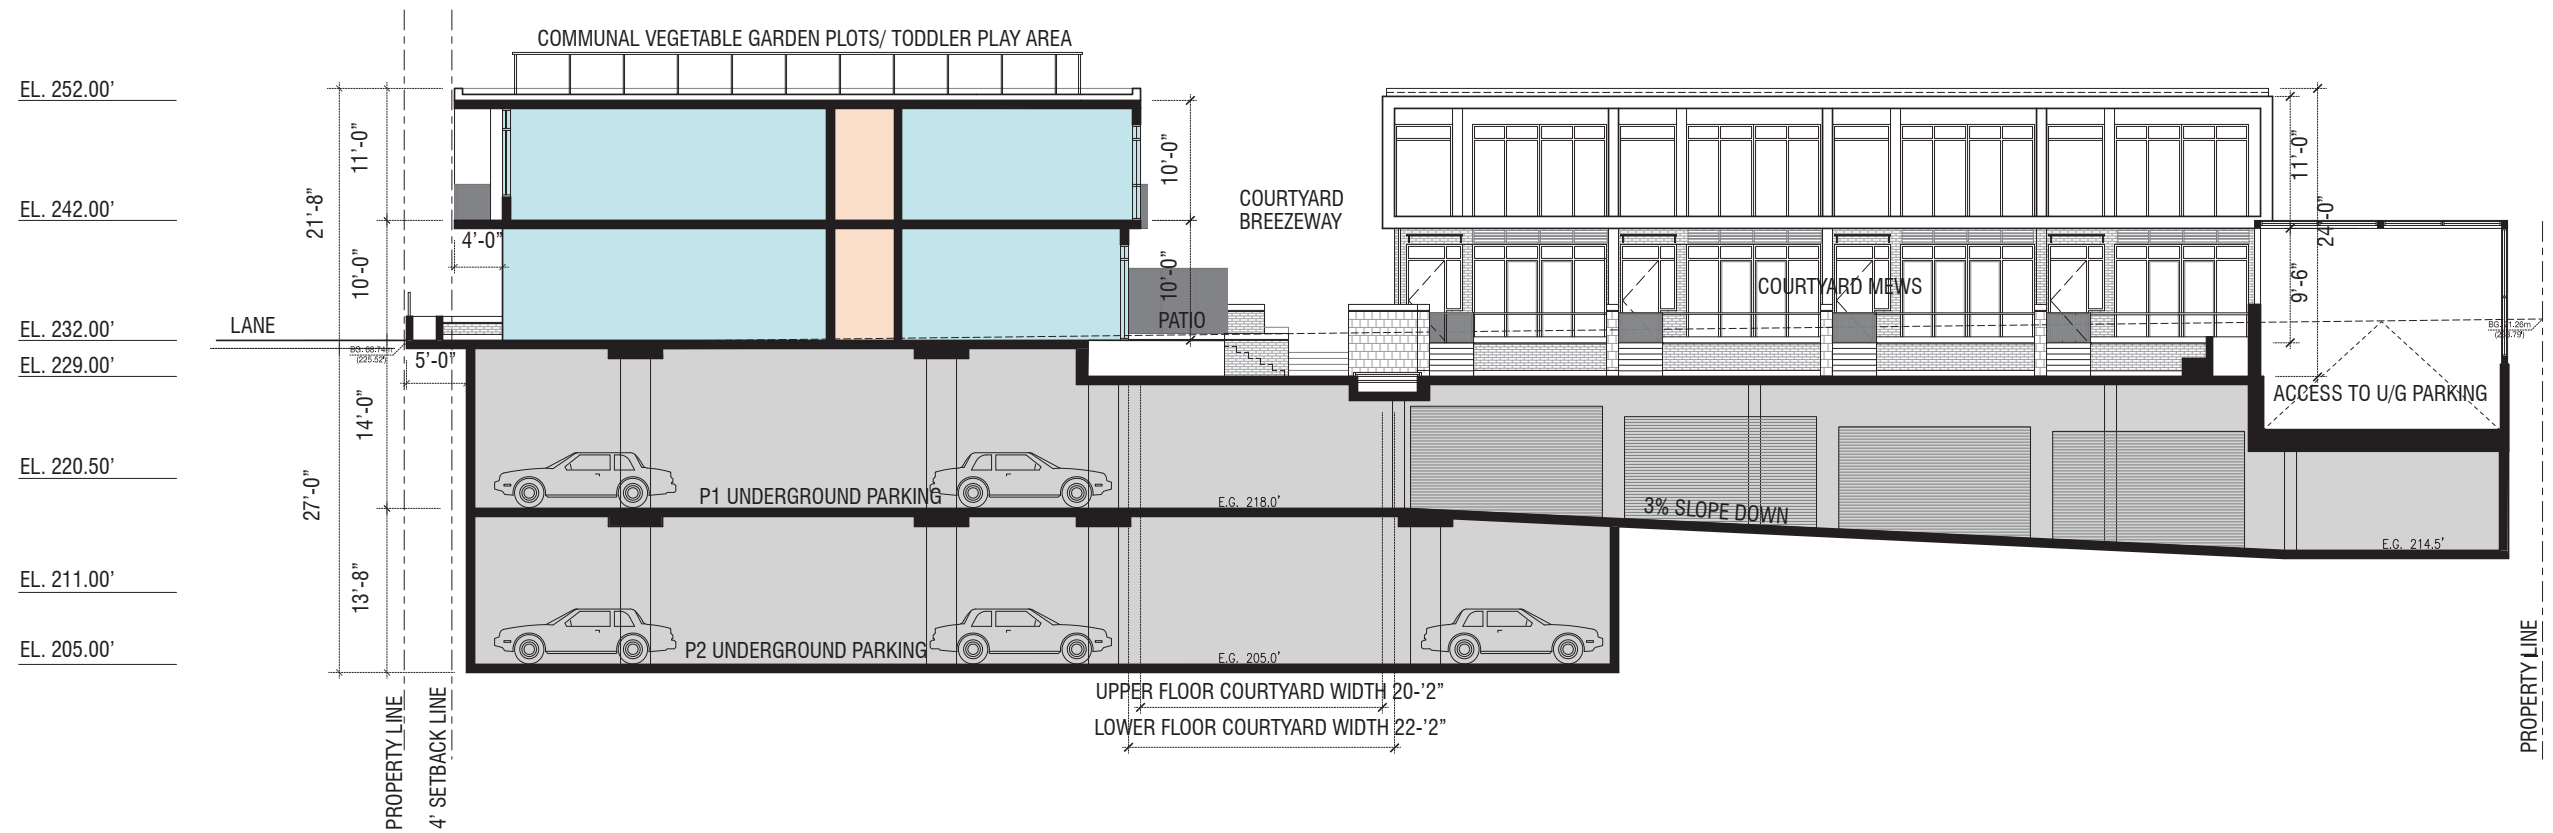

# DESIGN PROPOSAL

## SECTION D

1/16" = 1'0"

