


REVISIONS		
NO.	DATE	REMARKS
1.	JUNE 5 2014	REZONING ENQUIRY
2.	SEPT. 15 2014	ISSUED FOR REZONING

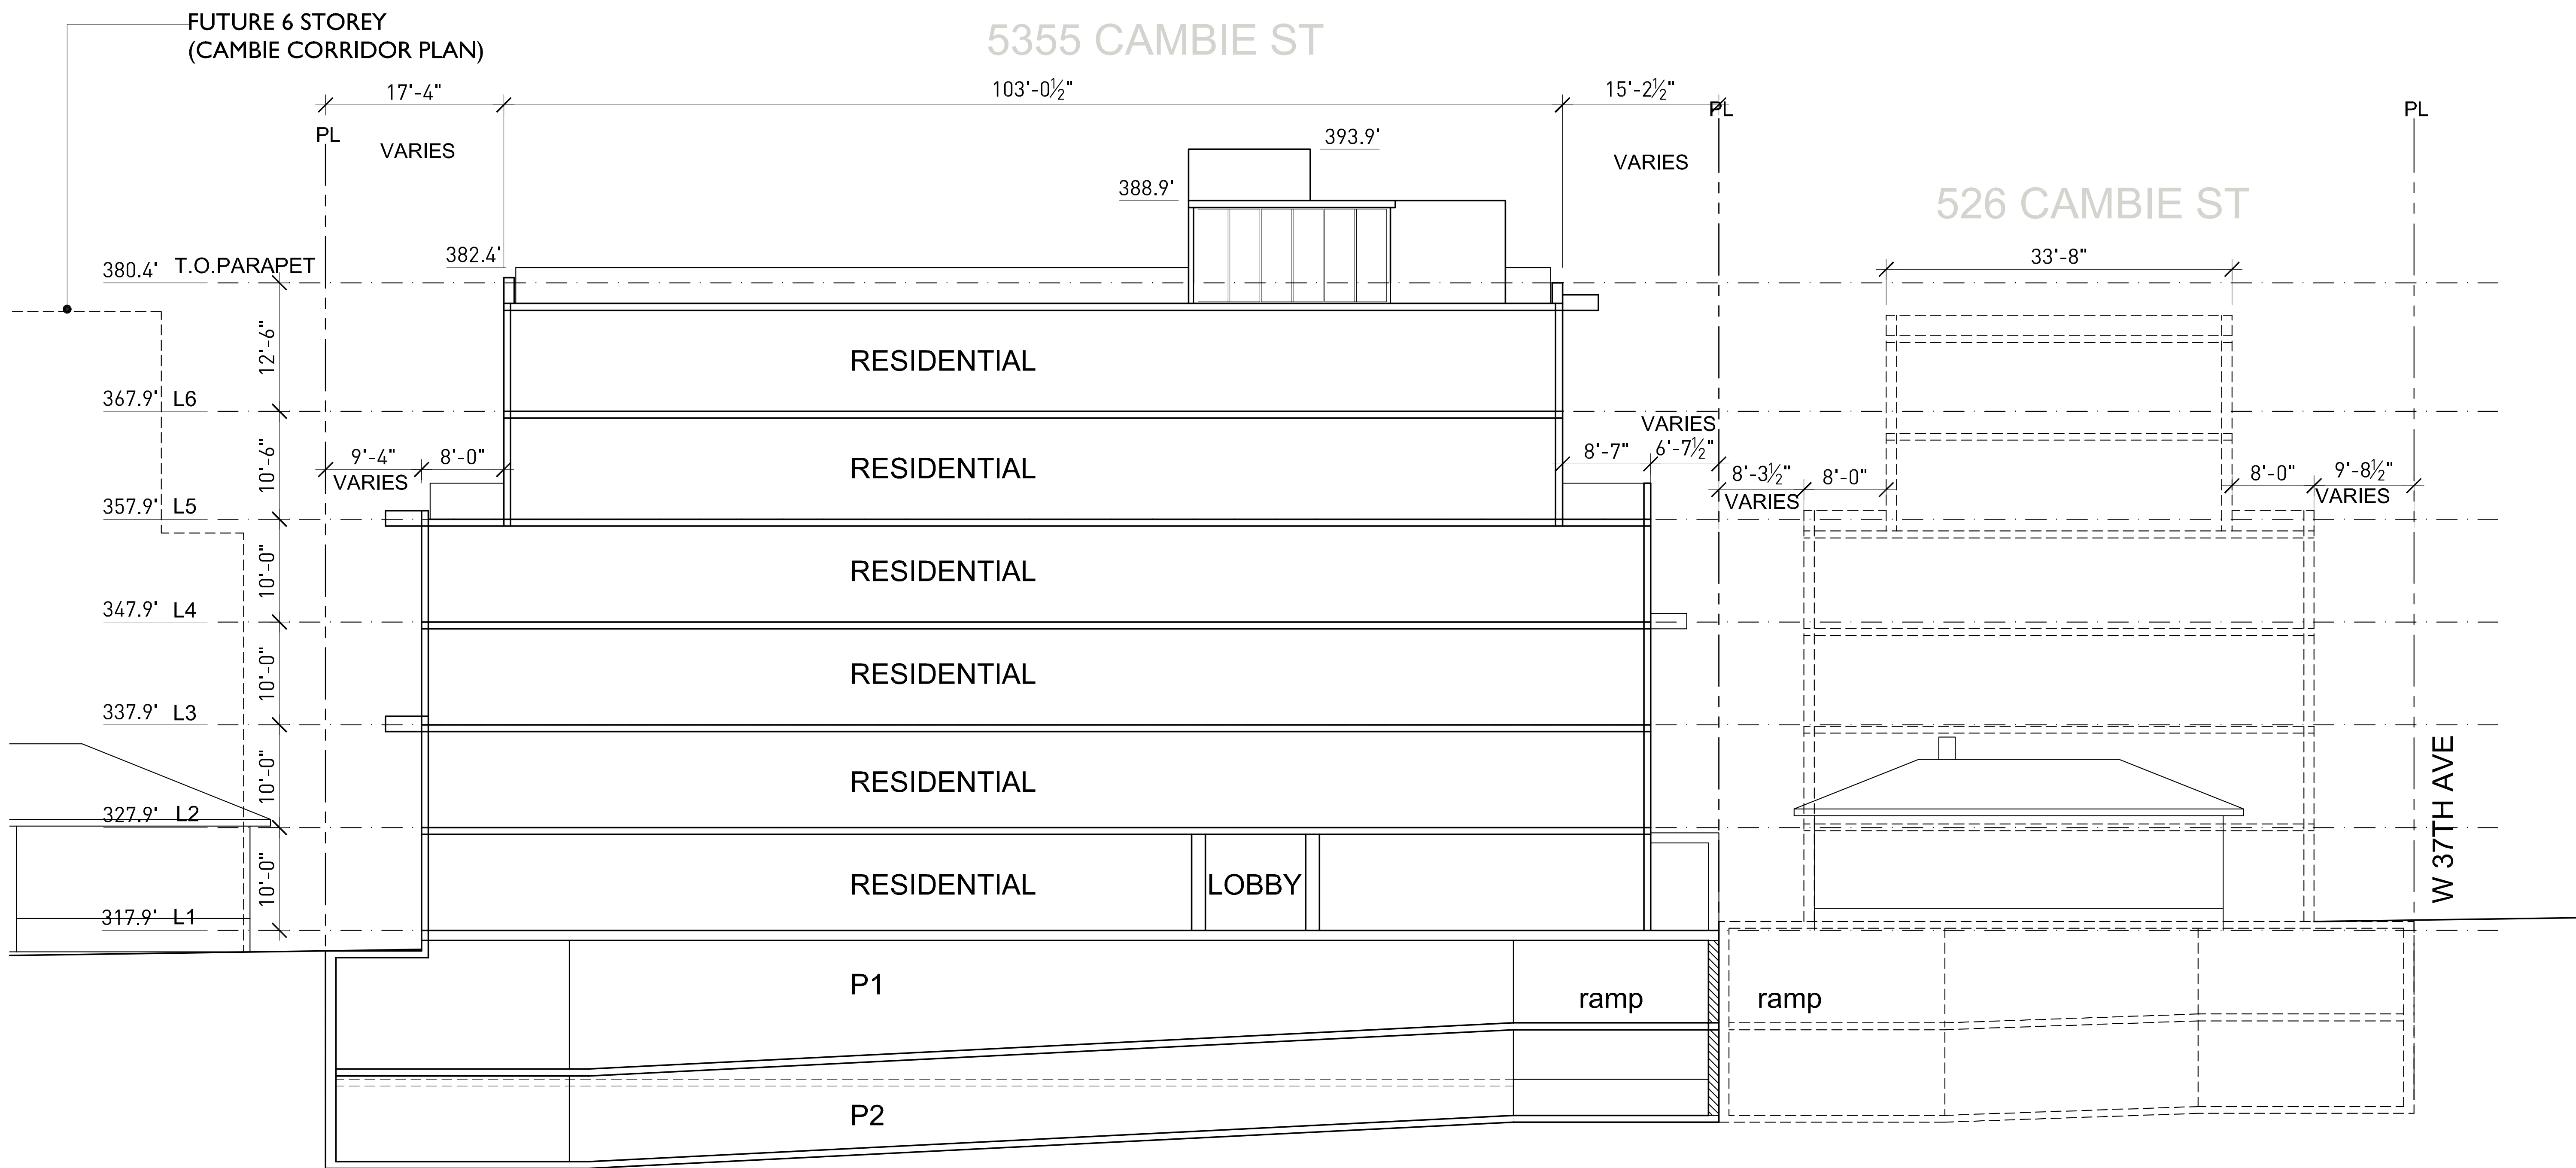

SECTION 1-1

5355 CAMBIE STREET
 VANCOUVER, B.C.

RESIDENTIAL DEVELOPMENT

SECTIONS


DATE	RP
DRAWN BY	DE - SL
CHECKED BY	3/32"=1'-0"
SCALE	1434
JOB NUMBER	

NOTES

NO. DESCRIPTION

REVISIONS

NO.	DATE	REMARKS
1.	JUNE 5 2014	REZONING ENQUIRY
2.	SEPT. 15 2014	ISSUED FOR REZONING

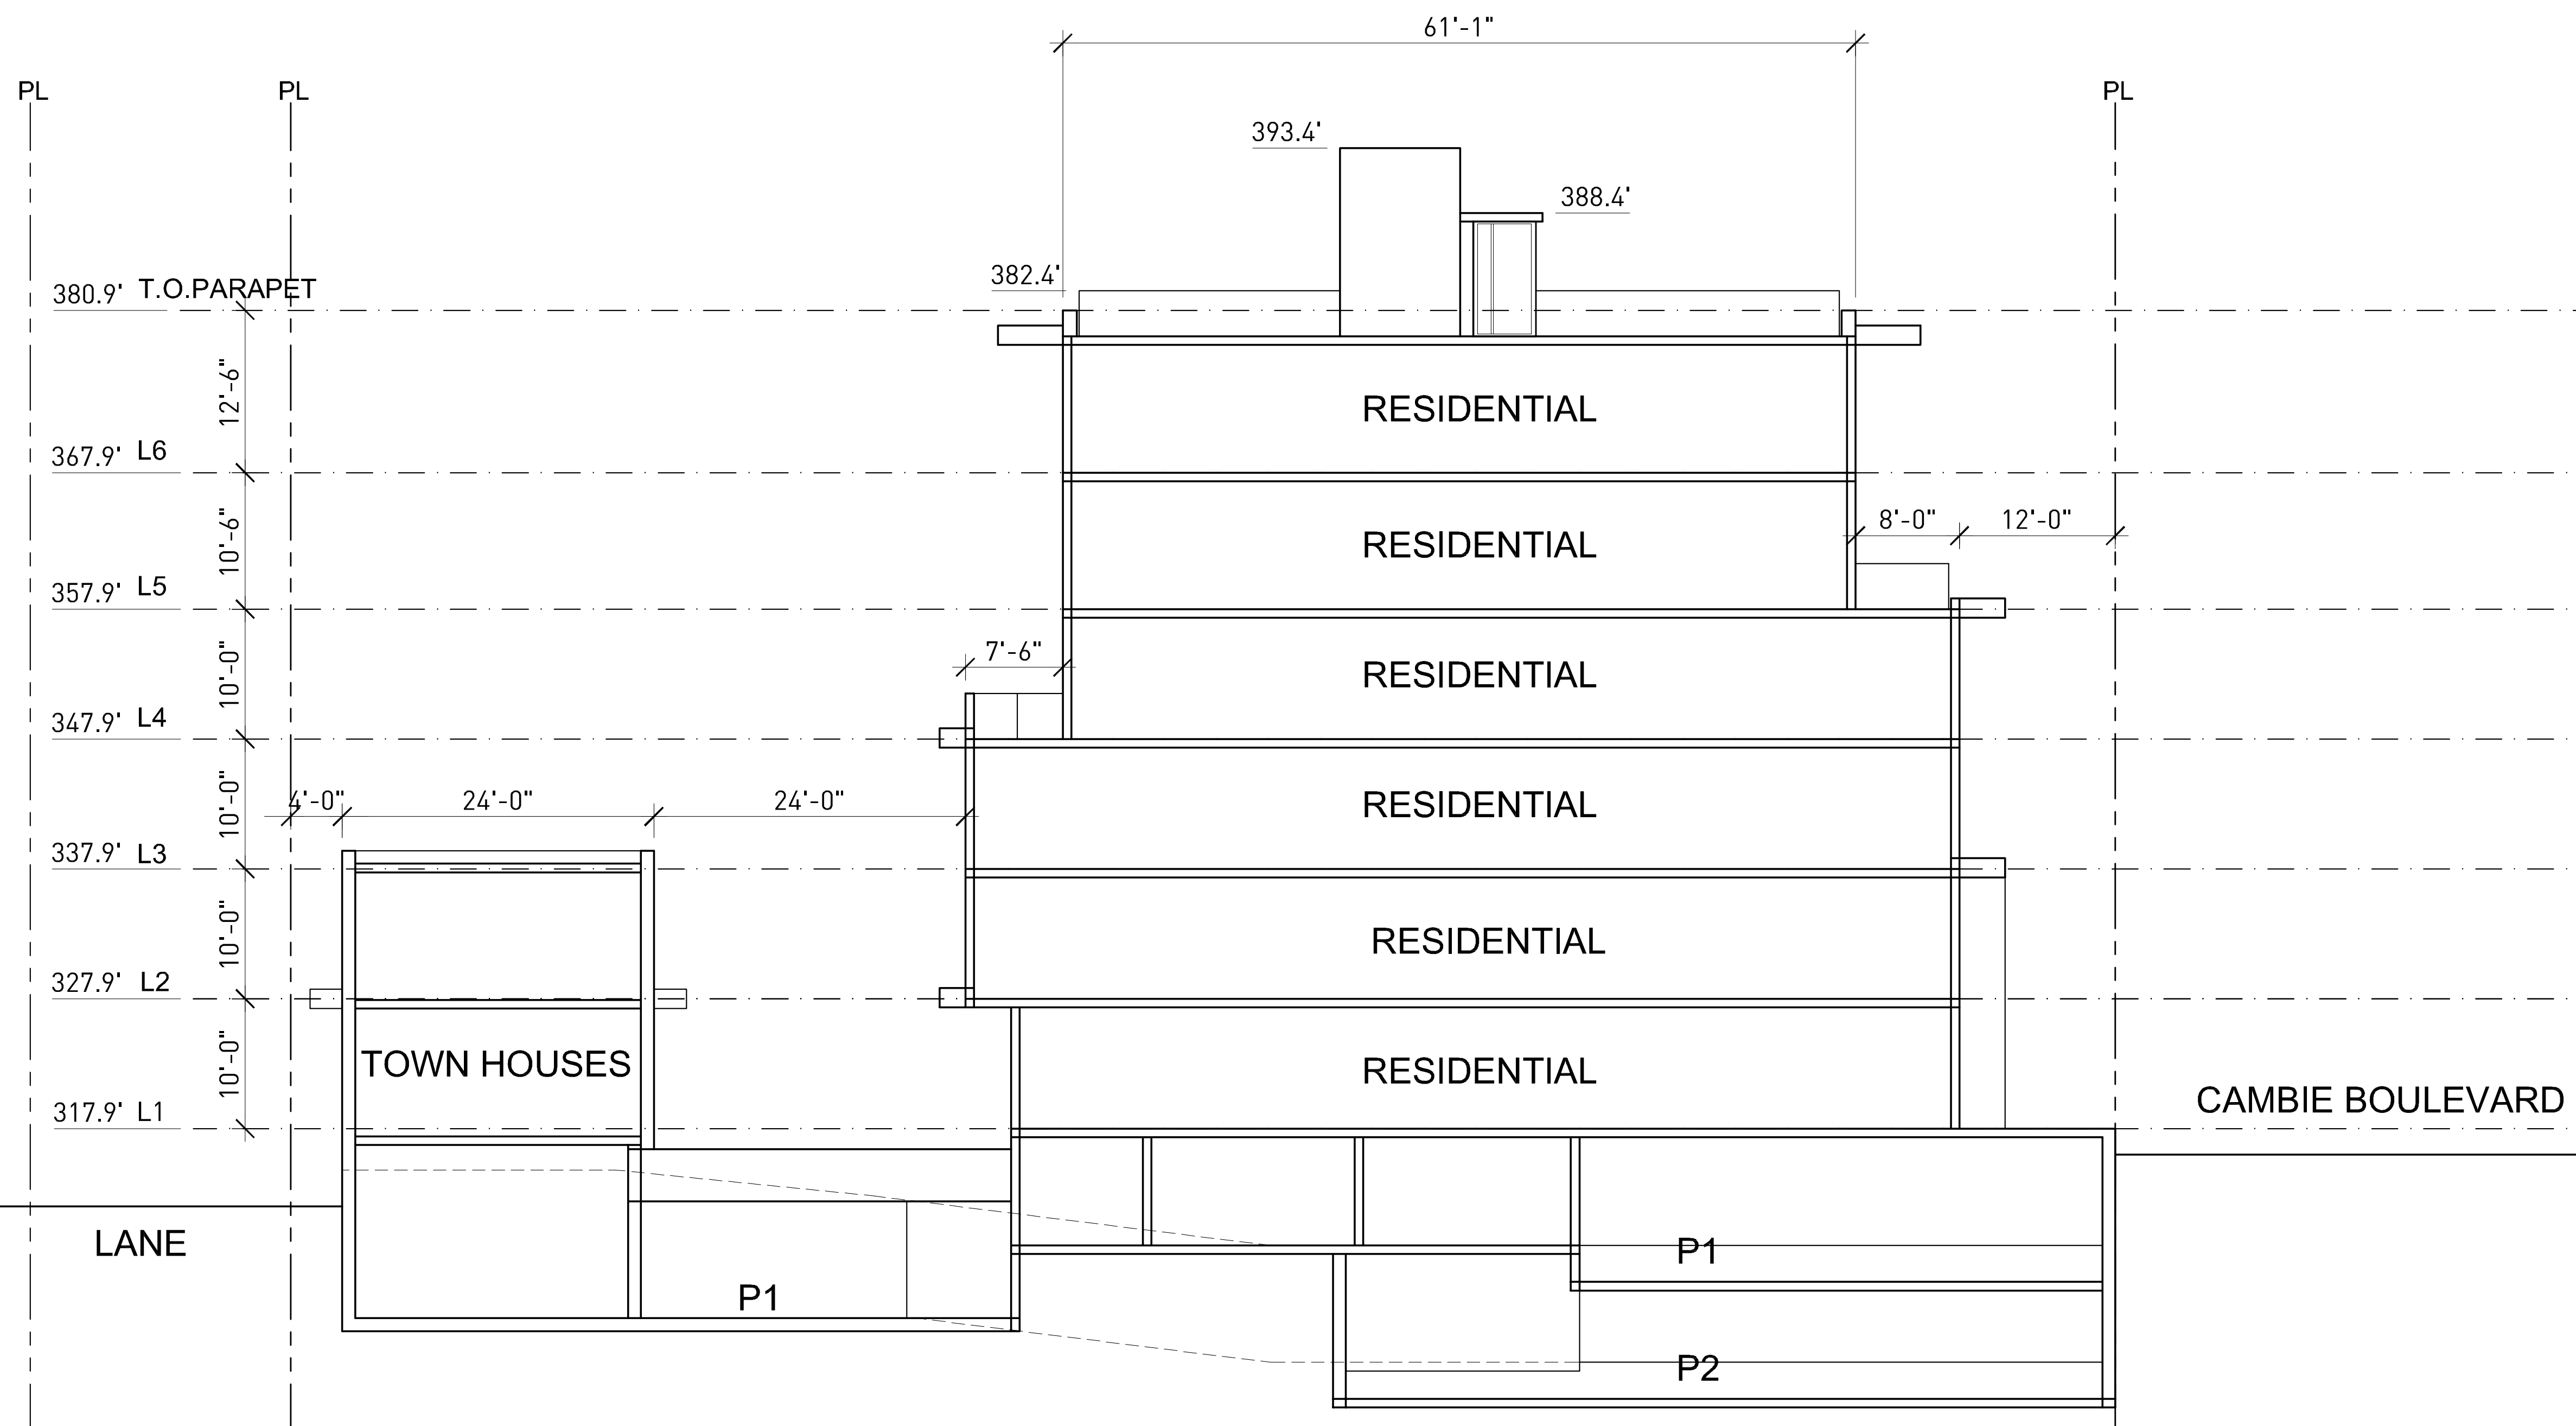

SECTION A-A

5355 CAMBIE STREET
 VANCOUVER, B.C.

RESIDENTIAL DEVELOPMENT

SECTIONS

DATE	RP
DRAWN BY	DE - SL
CHECKED BY	3/32"=1'-0"
SCALE	1434
JOB NUMBER	