

2	Oct 6-14	Issued for Review
1	Sept 12-14	Issued for Rezoning
no.:	date:	item:
Revisions:		





Project:
BEST HOMES
 5355-5357-5387-5389 Cambie
 VANCOUVER, B.C.

Drawn by: AG
 Checked by: PGK
 Date: AUG 2013
 Scale: 1/8"=1'-0"
 Drawing Title:

GROUND LEVEL LANDSCAPE PLAN

Project No.: 14066
 Sheet No.:

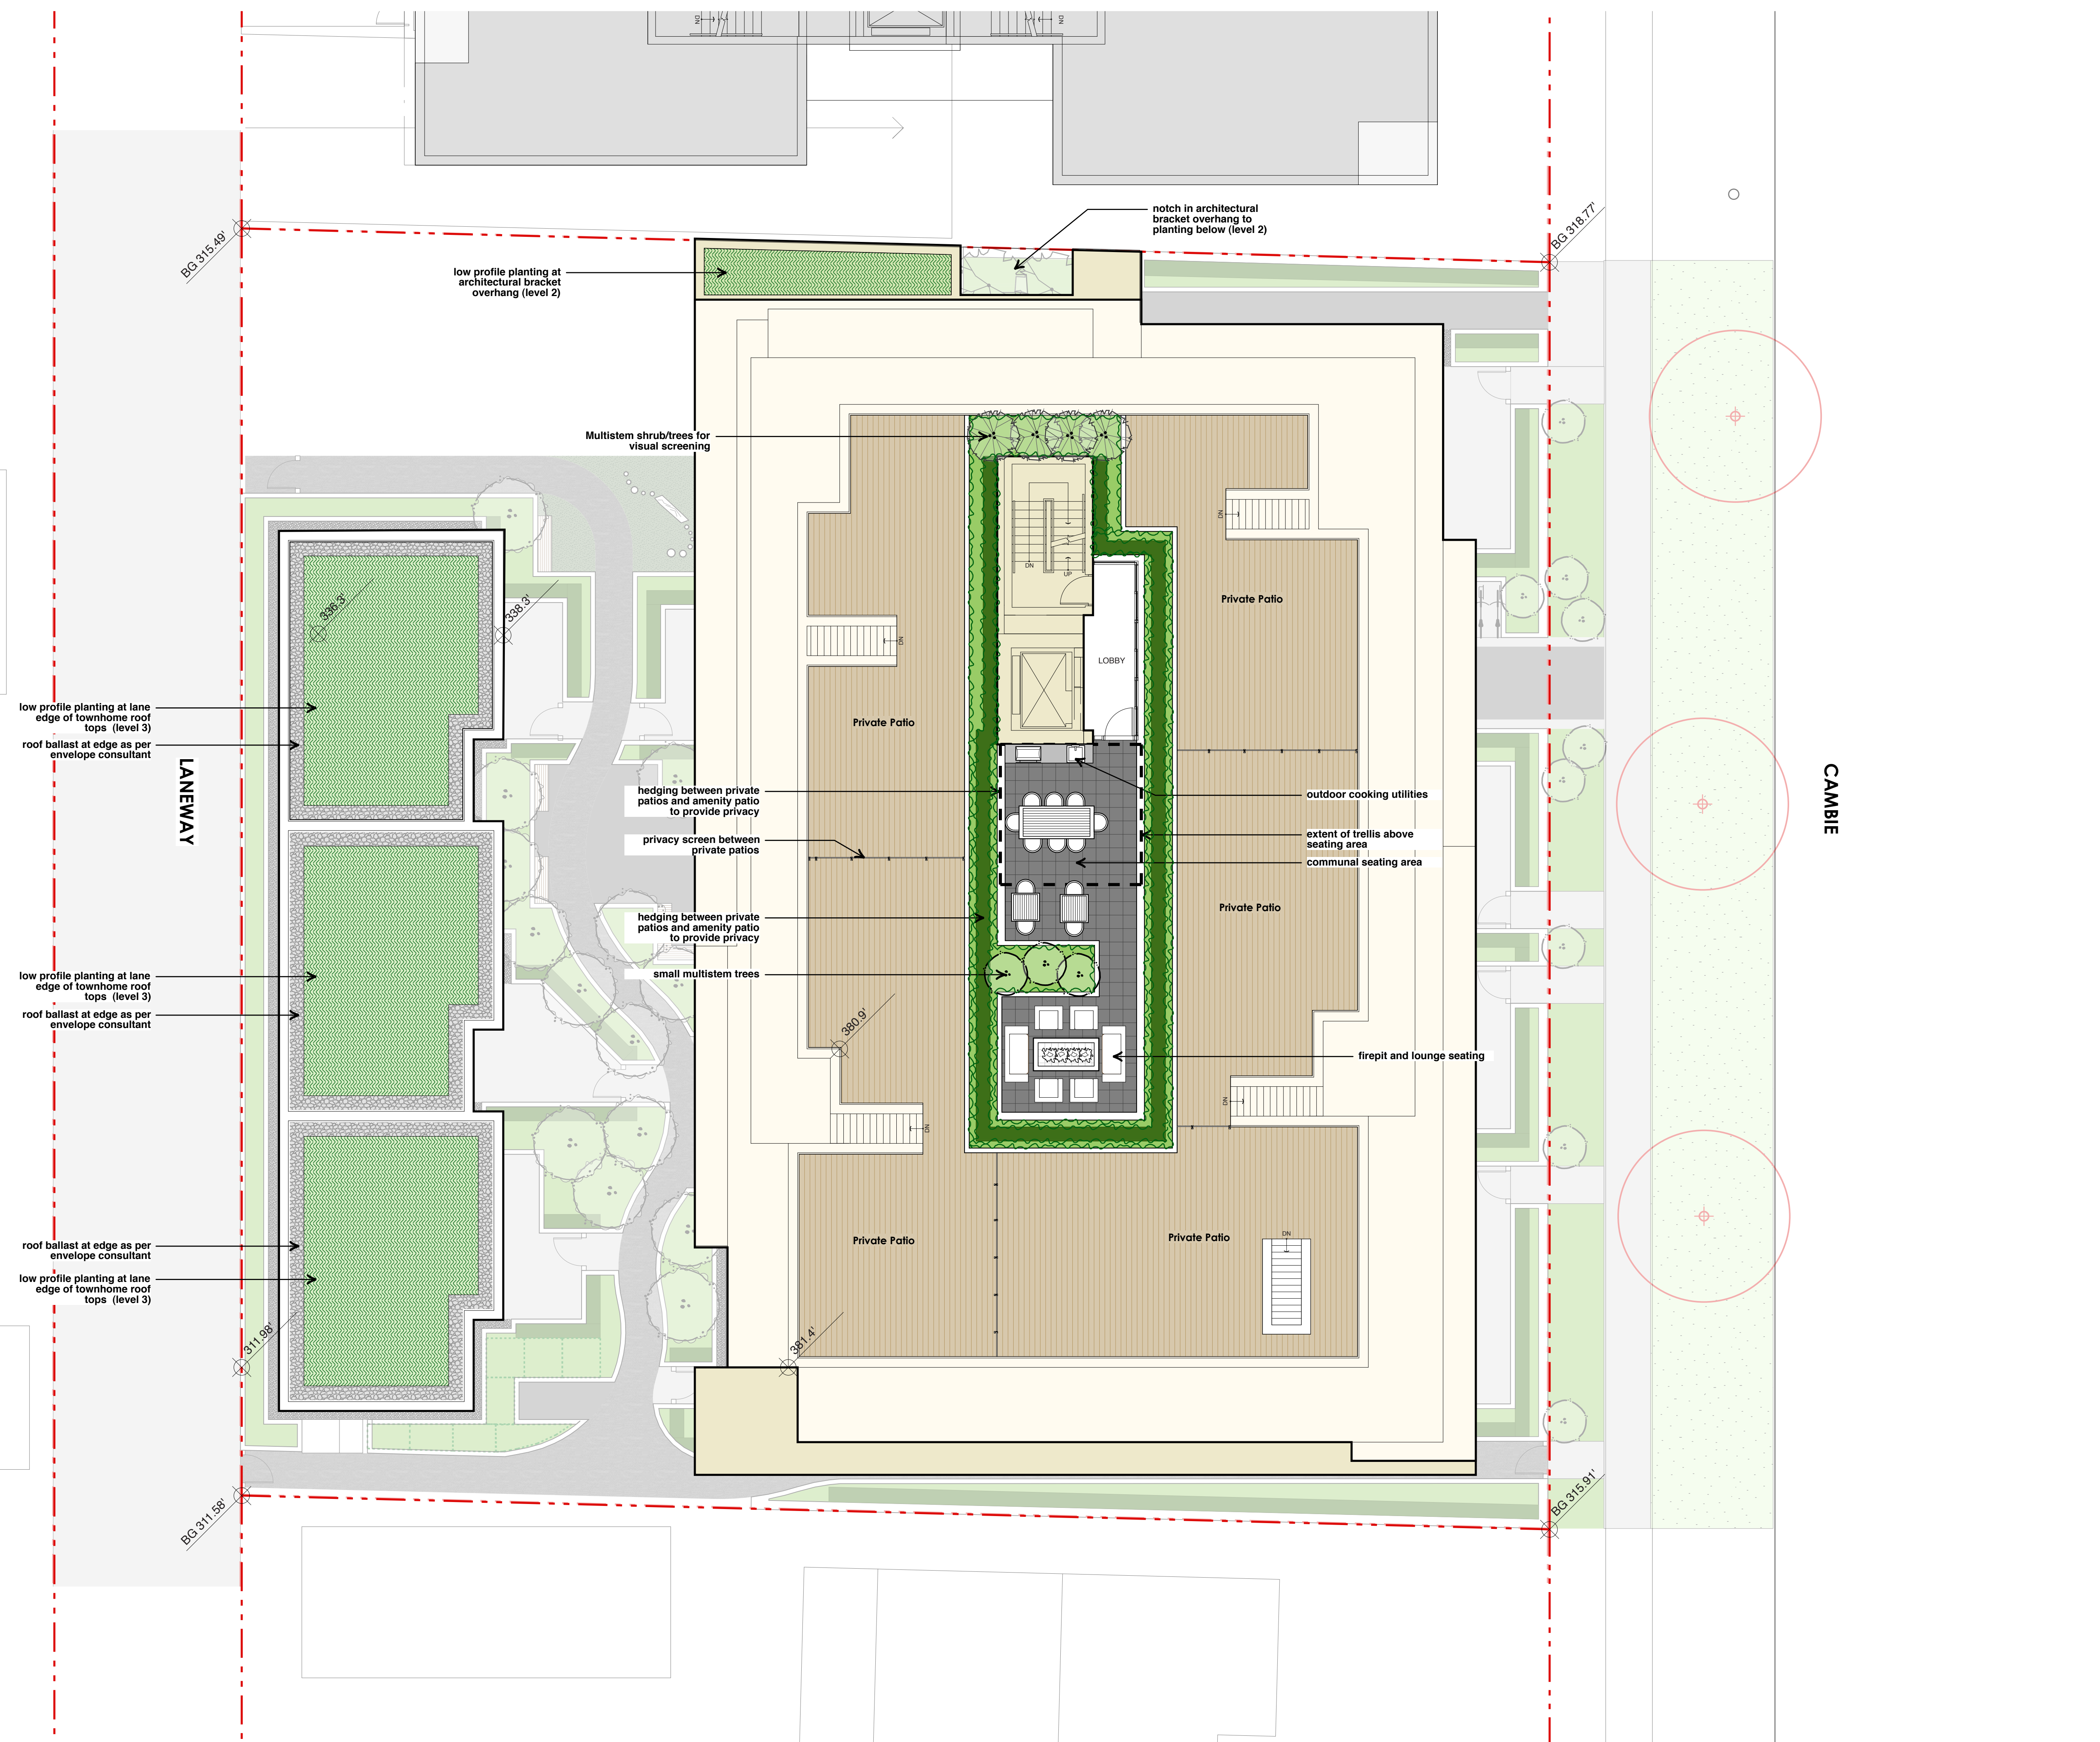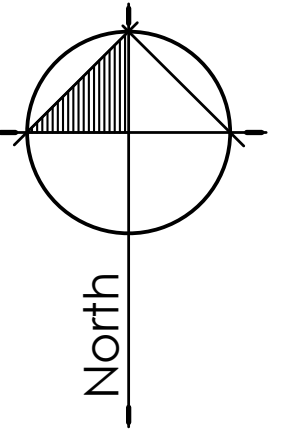

2	Oct 6-14	Issued for Review
1	Sept 12-14	Issued for Rezoning
no.:	date:	item:

Revisions:



Project:
BEST HOMES
5355-5357-5387-5389 Cambie
VANCOUVER, B.C.

Drawn by:	AG
Checked by:	PGK
Date:	AUG 2013
Scale:	1/8"=1'-0"

Drawing Title:
**UPPER LEVEL & ROOFTOP
LANDSCAPE PLAN**

Project No.:	14066
Sheet No.:	