


GBL ARCHITECTS
 139 EAST 8TH AVENUE
 VANCOUVER, CANADA V5T 1B8
 T 604.736.1156 F 604.731.5279
 GBLARCHITECTS.COM
© COPYRIGHT RESERVED. THIS PLAN AND DESIGN ARE AND AT ALL TIMES REMAIN THE EXCLUSIVE PROPERTY OF GBL ARCHITECTS AND MAY NOT BE USED OR REPRODUCED WITHOUT THEIR WRITTEN CONSENT.
 PLOT INFO.

NOTES
 NO. DESCRIPTION

REVISIONS		
NO.	DATE	REMARKS
1.	JUNE 5 2014	REZONING ENQUIRY
2.	SEPT. 15 2014	ISSUED FOR REZONING

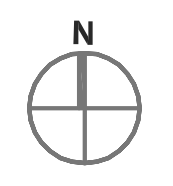

5355 CAMBIE STREET
 VANCOUVER, B.C.

RESIDENTIAL DEVELOPMENT

PARKING LEVEL 2

DATE
 DRAWN BY RP
 CHECKED BY DE - SL
 SCALE 1/8"=1'-0"
 JOB NUMBER 1434

A-2.01

NOTES

NO. DESCRIPTION

REVISIONS

NO.	DATE	REMARKS
1.	JUNE 5 2014	REZONING ENQUIRY
2.	SEPT. 15 2014	ISSUED FOR REZONING




5355 CAMBIE STREET
 VANCOUVER, B.C.

RESIDENTIAL DEVELOPMENT

PARKING LEVEL I

DATE
 DRAWN BY RP
 CHECKED BY DE - SL
 SCALE 1/8"=1'-0"
 JOB NUMBER 1434

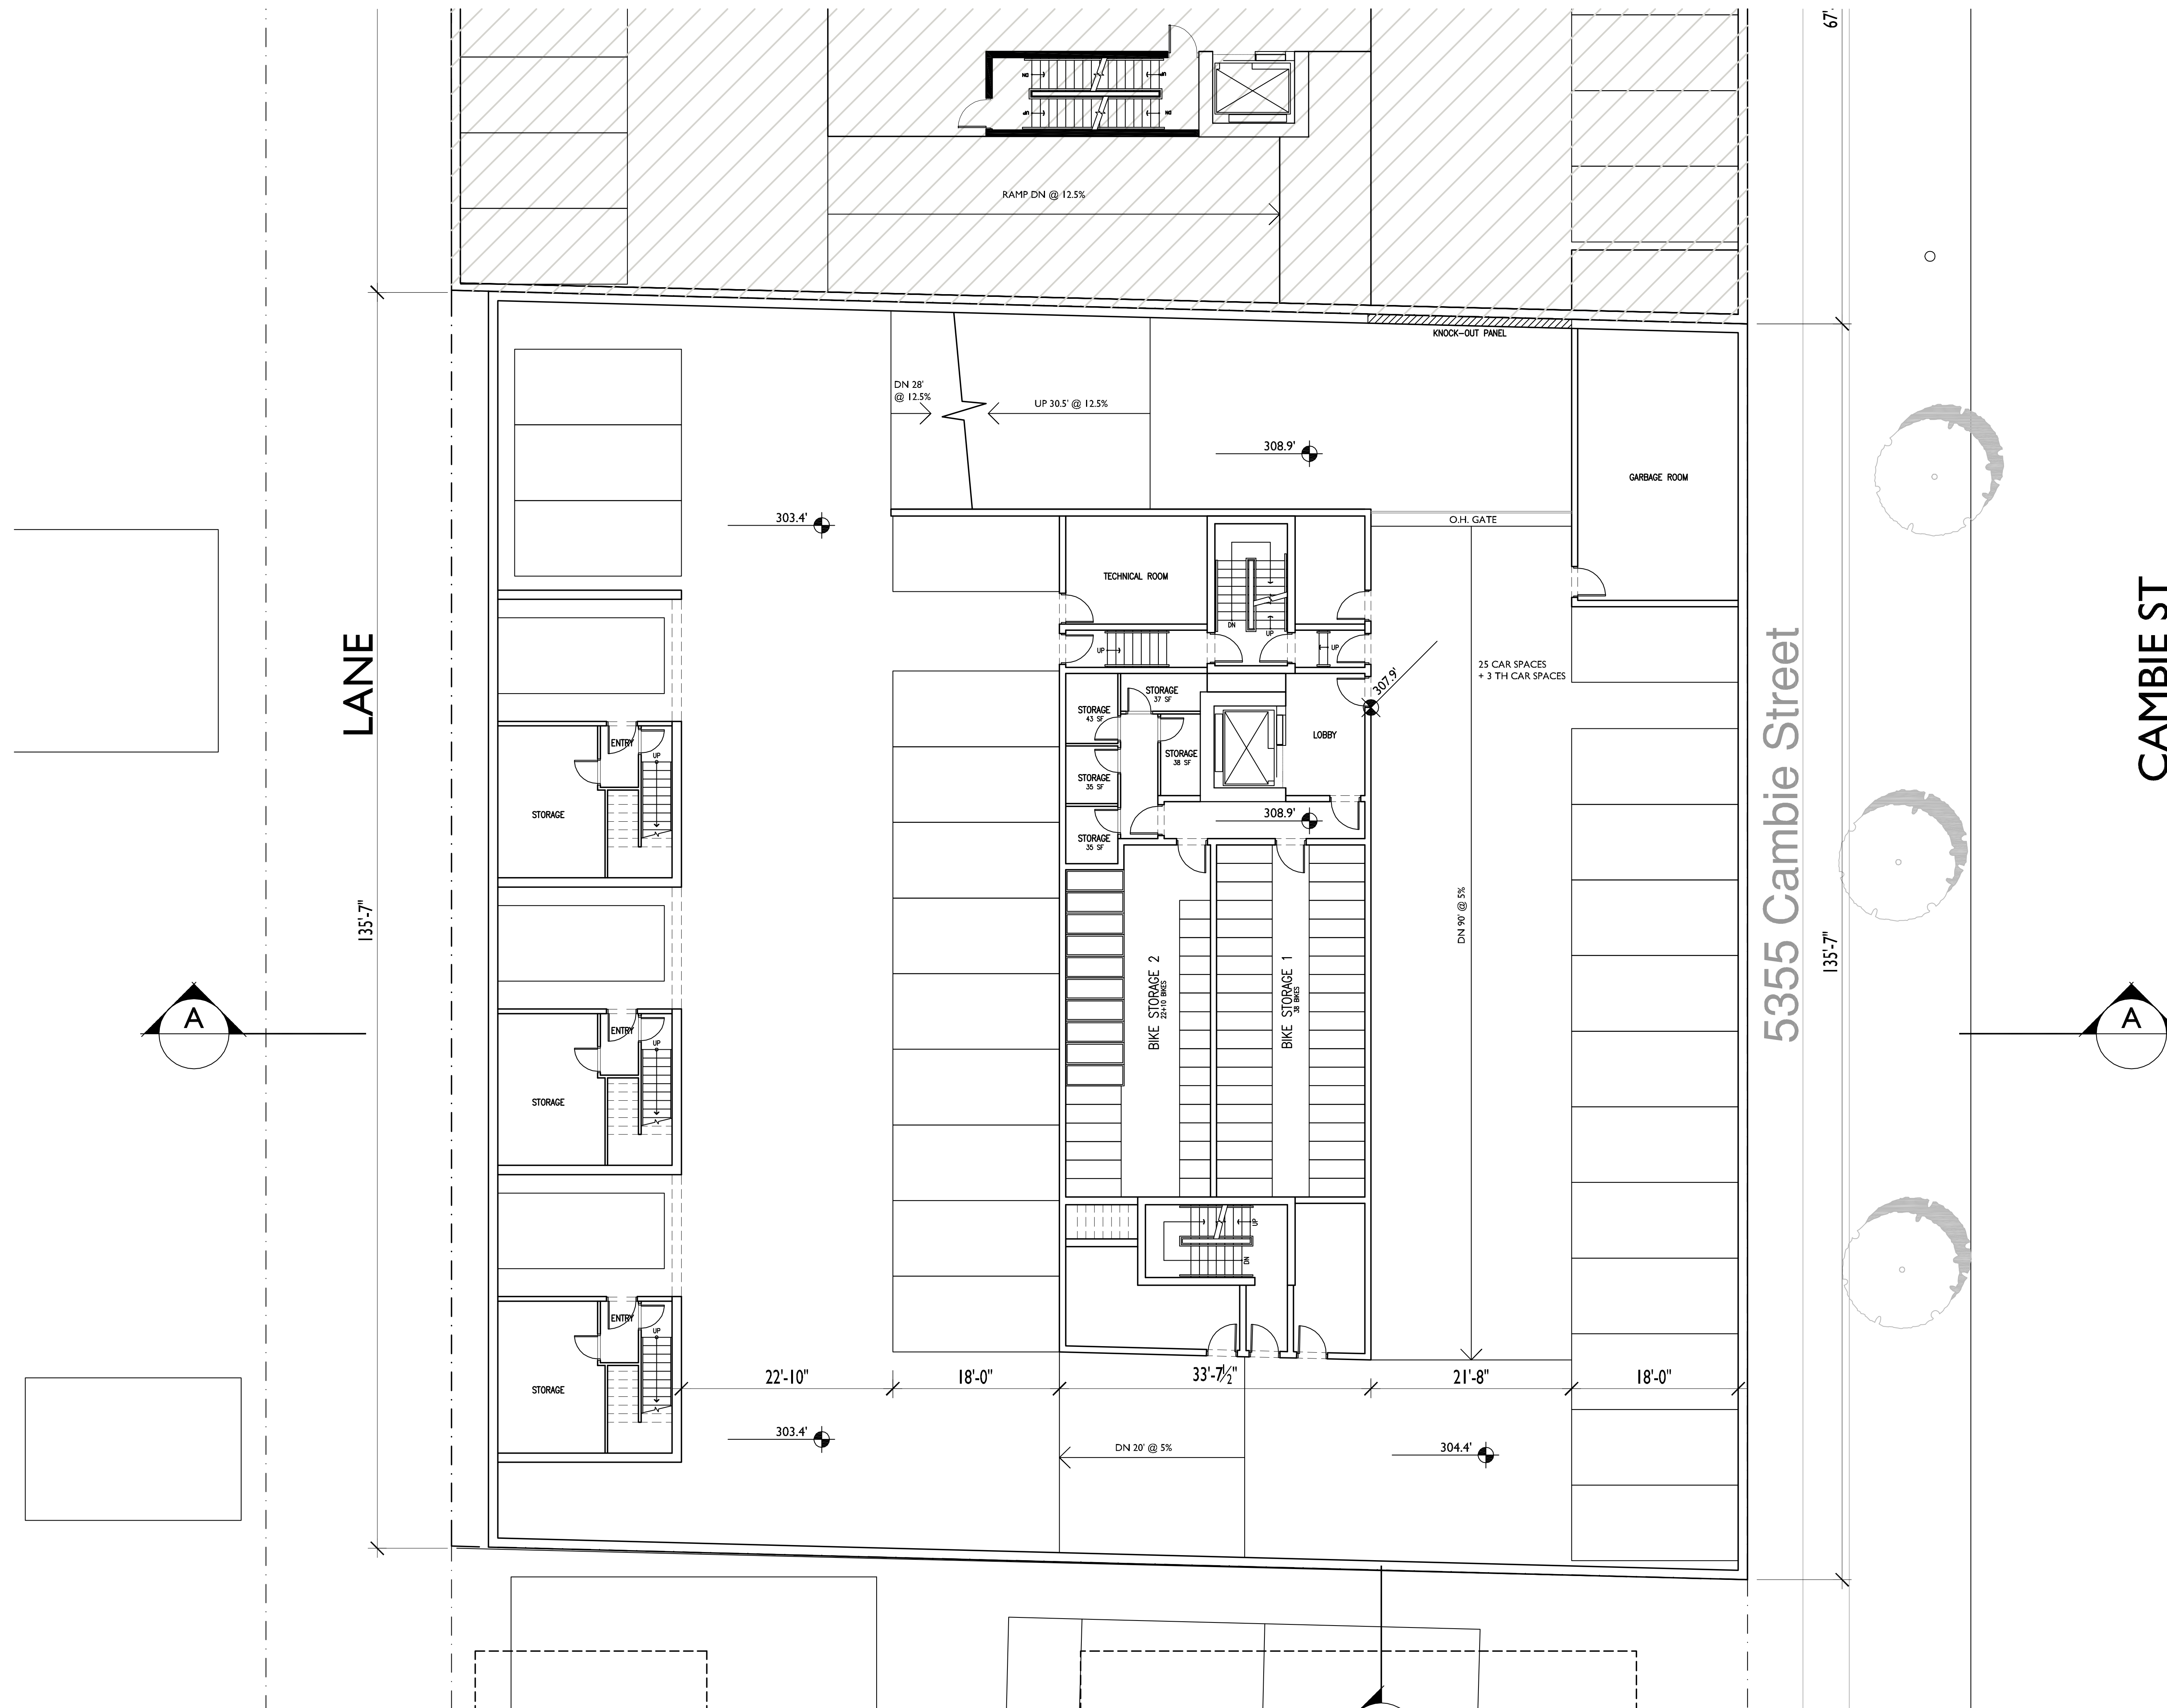

CAMBIE ST

5355 Cambie Street

LANE