


SECTION A

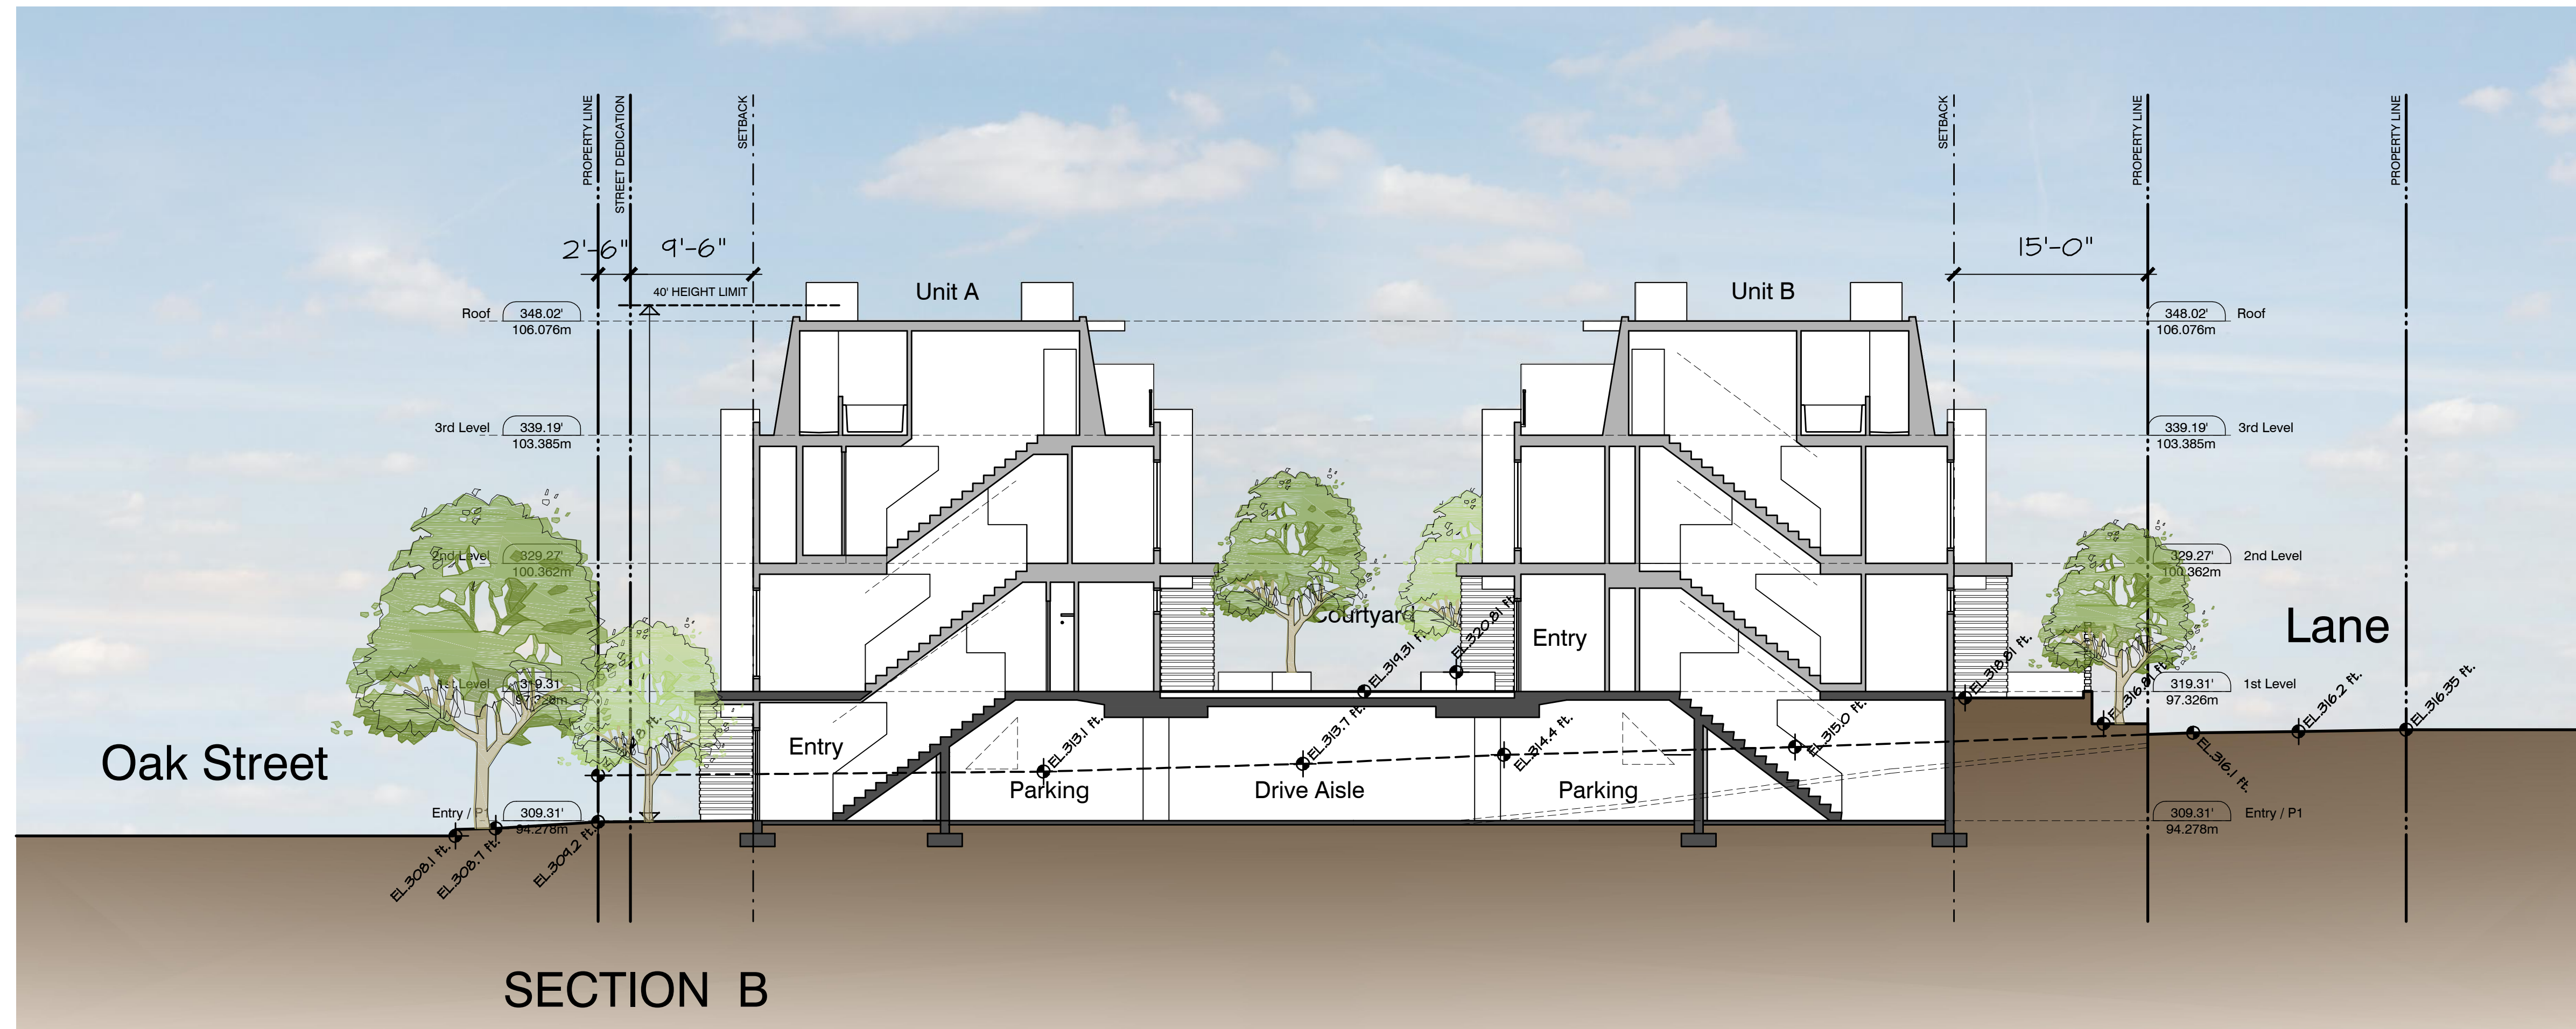


SECTION B

Client:
Listraor

Project:
 Townhouse
 Development
 5400 Oak Street
 Vancouver, BC

Site Sections

Scale: 1/8" = 1'-0"
 Date: April 9, 2014

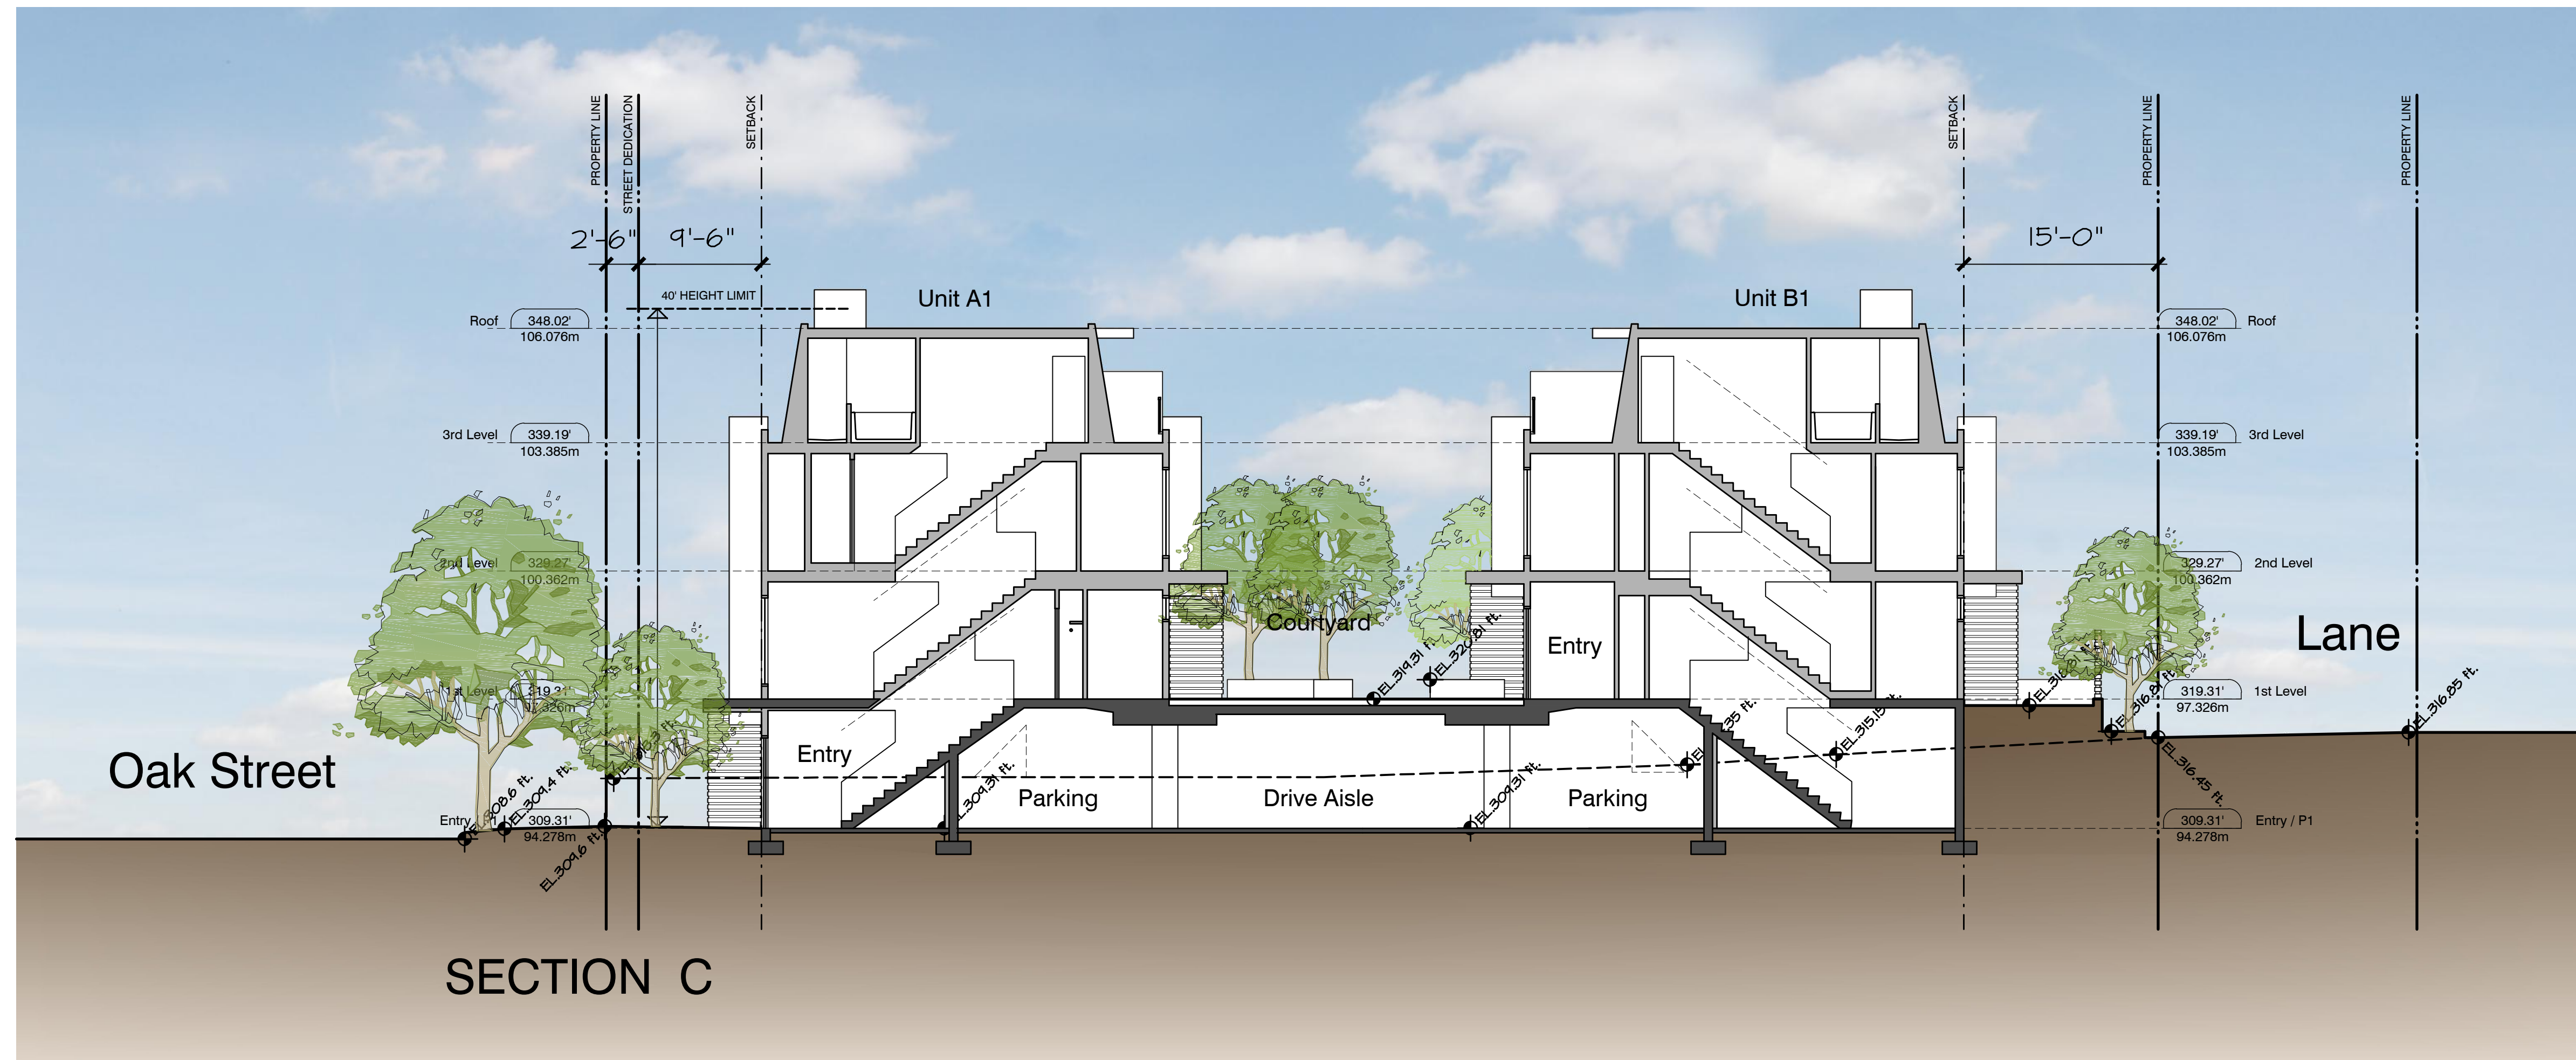

Site Sections