


BENCH MARK: ELEVATION: 12.221. DESCRIPTION: SURVEY MONUMENT MARKED V-1715 AT THE SOUTH EAST CORNER OF KEEFER STREET AND GLEN DRIVE.
THE CITY OF VANCOUVER ASSUMES NO RESPONSIBILITY FOR PROPERTY DIMENSIONS ON THIS PLAN.

ATTENTION
ELEVATIONS SHOWN ON THIS PLAN ARE IN METRES BASED ON GVRD DATUM (ISSUED MARCH 31, 2005). DIMENSIONS ARE ALSO IN METRES.

NO.	DATE	REVISION	BY	CHK

CITY OF VANCOUVER ENGINEERING SERVICES	
DATE: 2015-03-17	DESIGN: D.P.
DWG: M.D.	CHK: B.M.
REF: FILE 150033. PPs 4247.	

BUILDING GRADE ELEVATIONS FOR LOT B, BLK. 120, D.L. 181, PLAN 11715.	
SCALE: 1:500	DWG. NO. BG 150033
SHEET OF	REVISION:

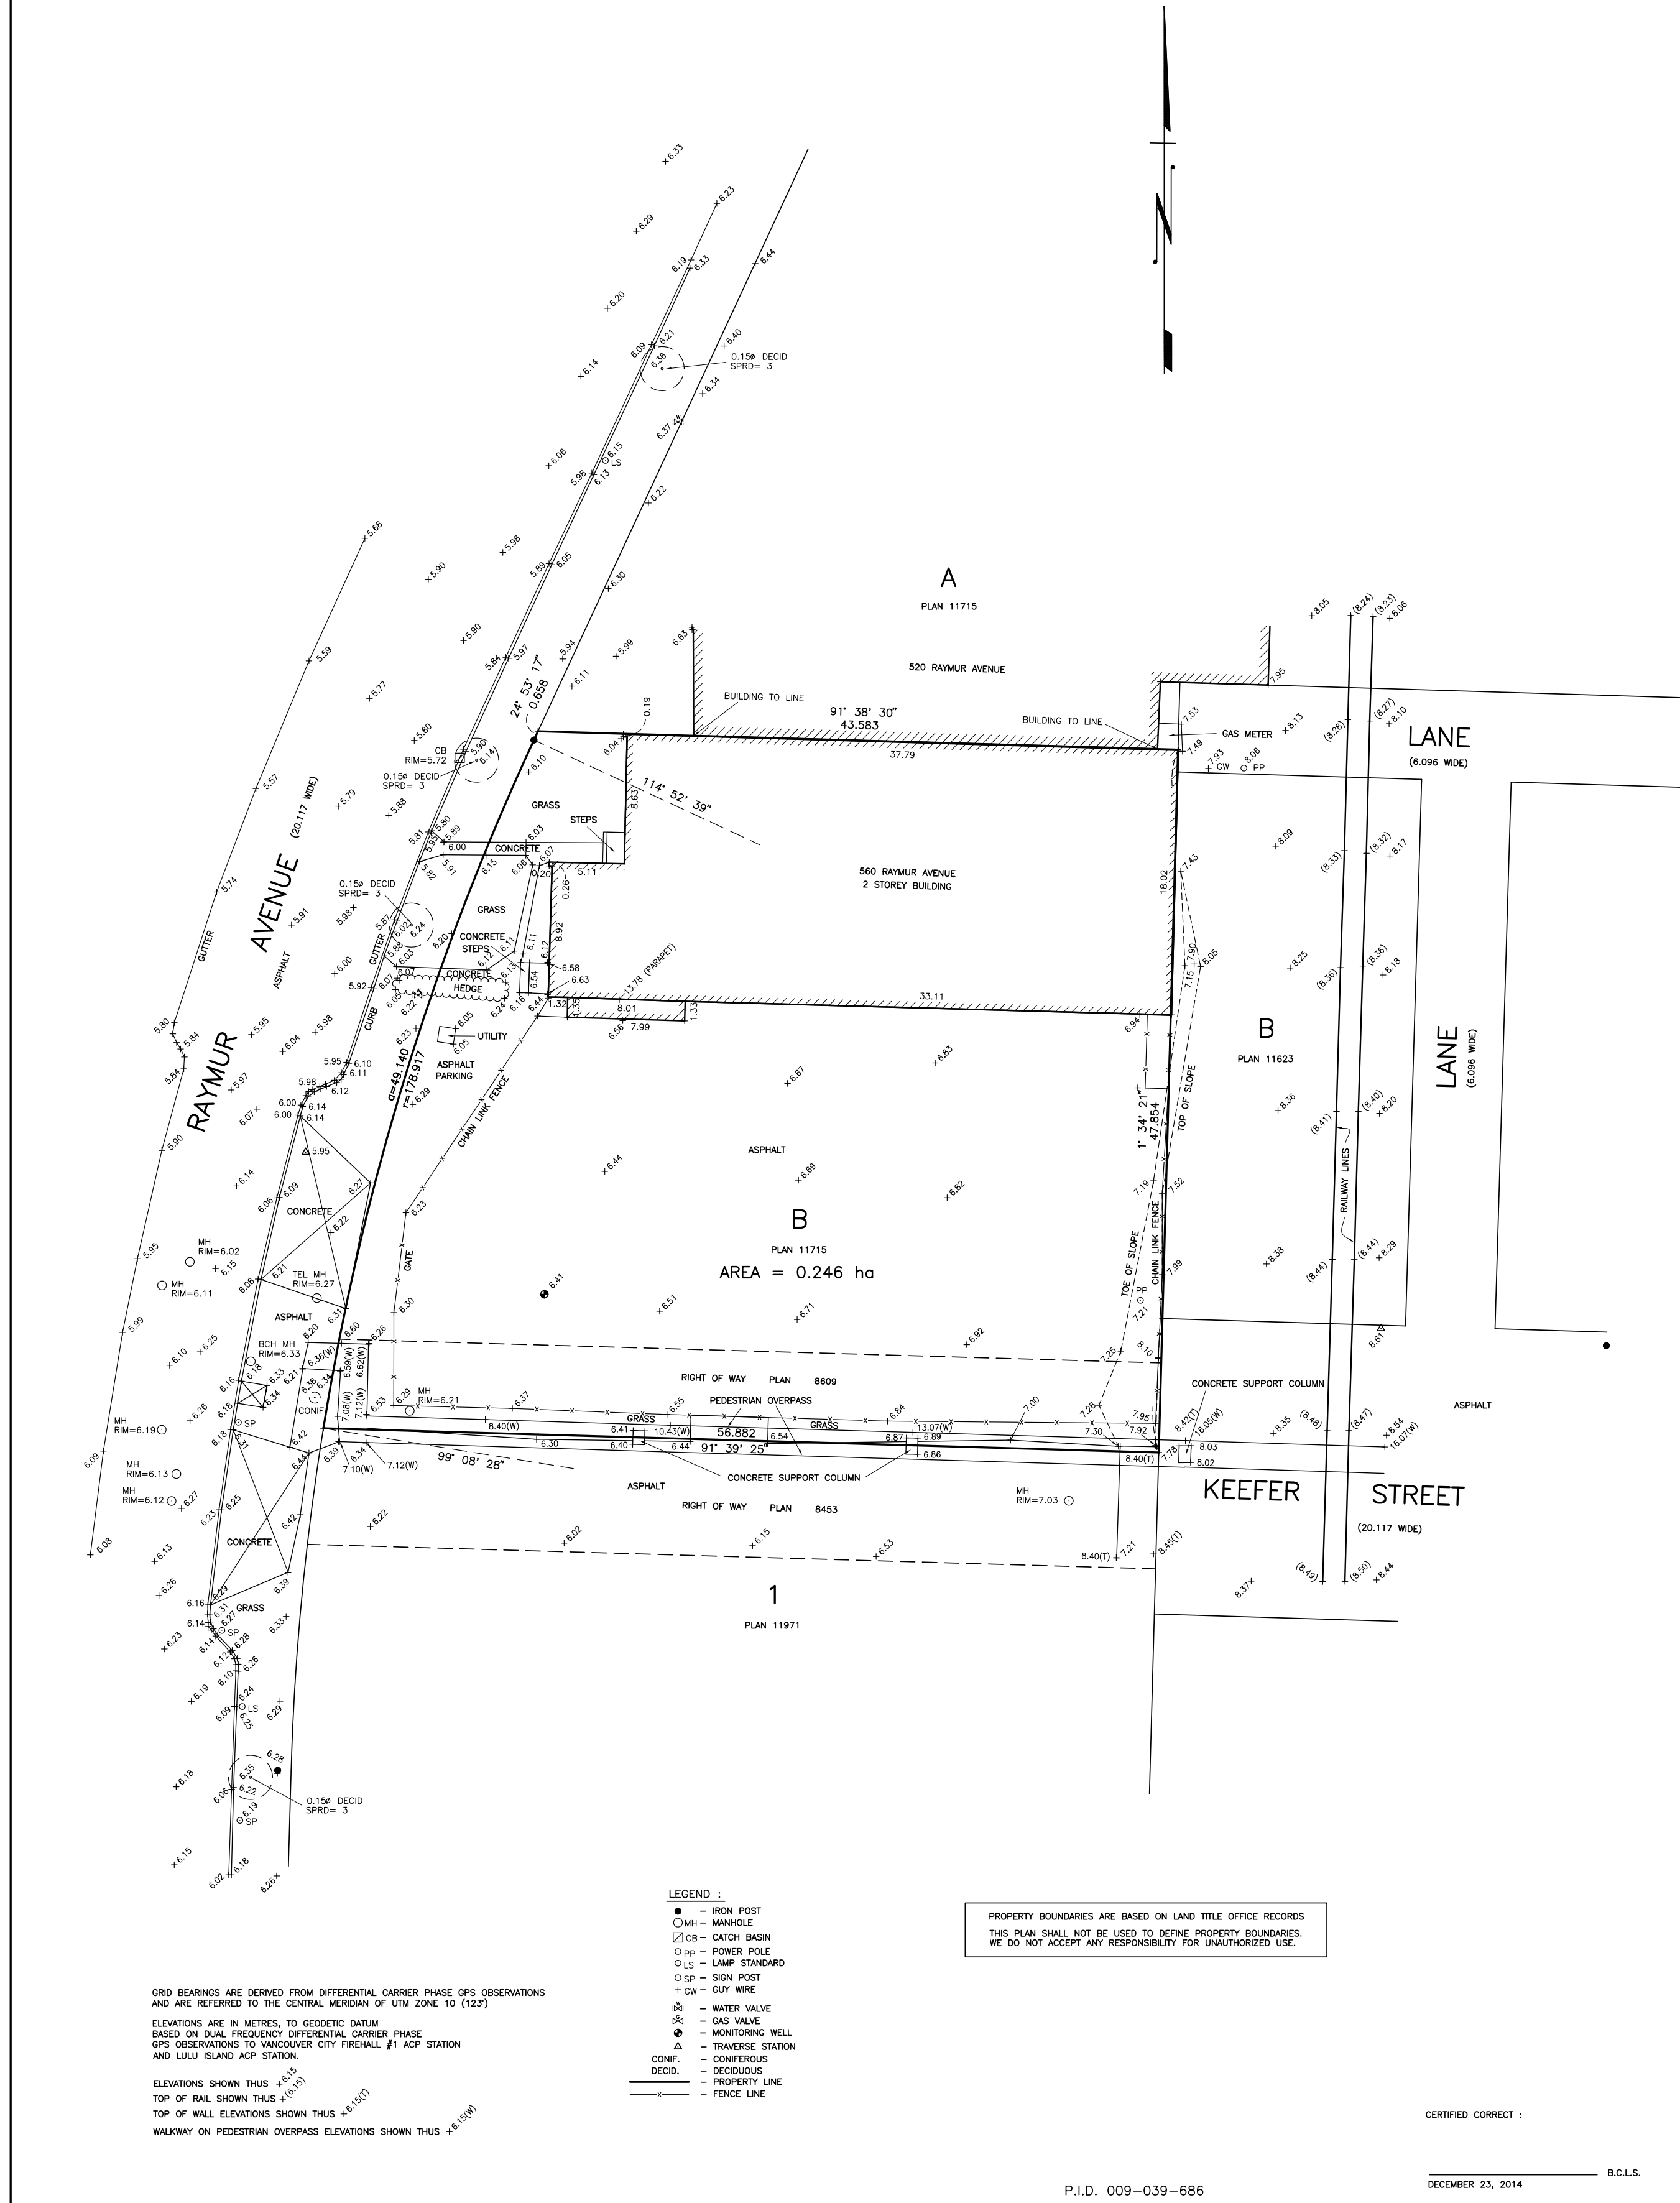

NO.	DATE	REVISION	BY	CHK

UNDERHILL GEOMATICS LTD.	ENGINEERS & SURVEYORS
2104-3430 BRIGHTON AVENUE	BURNABY, B.C. V5A 3H4
TEL: (604) 732-3384	FAX: (604) 732-4709
FILE NO. V14191-SF-01-M-80	F.B. 1639 PG. 63-67

DRAWN BY: NM/KY	JOB NO.: V14191	TITLE: TOPOGRAPHIC SURVEY OF LOT B, BLOCK 120, DISTRICT LOT 181, PLAN 11715	DRAWING NO.: H-2885	REV: 0
SCALE: 1:200	DATE: DEC.19.2014	CLIENT: ONNI GROUP OF COMPANIES	SHEET: 1 OF 1	

NO. DATE ISSUE

Copyright. All rights reserved. Reproduction in whole or in part is prohibited. This drawing as an instrument of service is the property of the architect and may not be used in any way without the written permission of this office.

YAMAMOTO ARCHITECTURE

202 - 33 East 8th Avenue
Vancouver, BC V5T 1R5
T - 604 731 1127 F - 604 731 1327

PROJECT - Residential development

at 560 Raymur Avenue,
City of Vancouver, B.C.

DRAWING TITLE - BUILDING GRADES & TOPO. SURVEY

SCALE - NTS SHEET NO. - A0.02

DATE - JAN 28, 2019

DRAWN - PS

CHECKED - PROJ NO - 1310