




West 49th Avenue

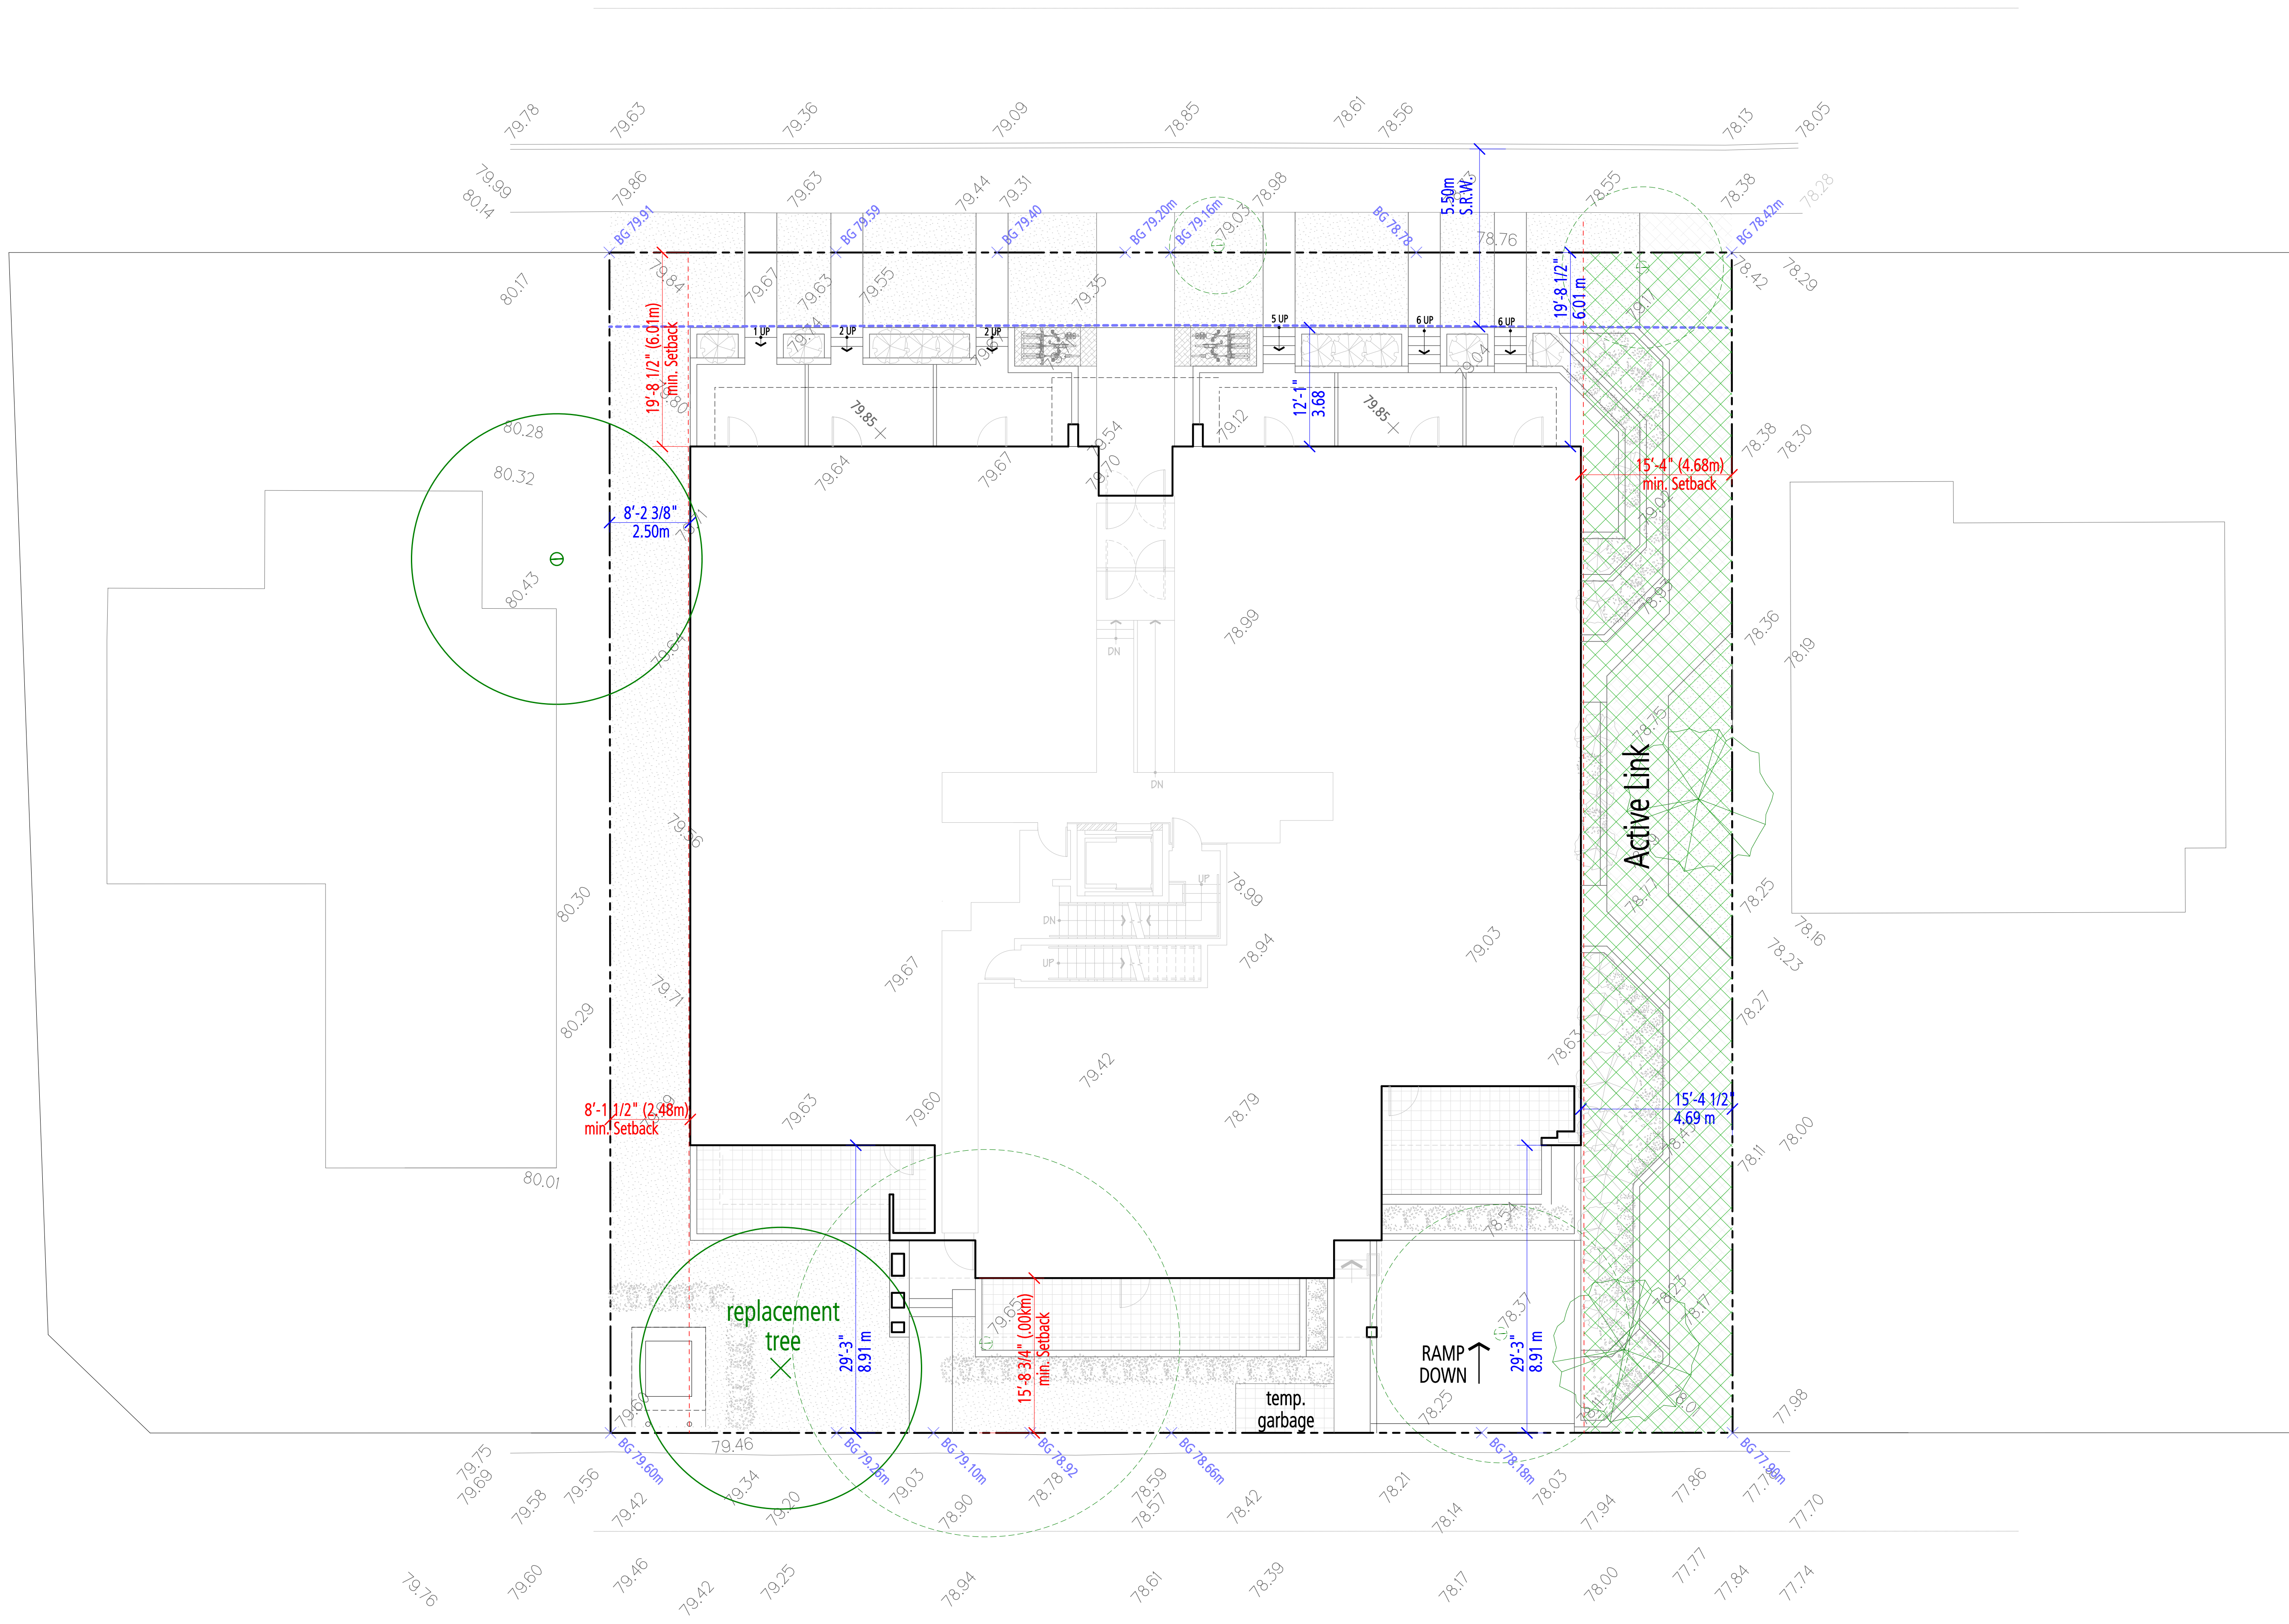

THIS DOCUMENT HAS BEEN ELECTRONICALLY CERTIFIED WITH DIGITAL CERTIFICATE AND ENCRYPTION TECHNOLOGY AUTHORIZED BY THE AIBC AND APEGBC. THE AUTHENTIC ORIGINAL IS IN ELECTRONIC FORM TRANSMITTED TO YOU. ANY PRINTED VERSION CAN BE RELIED UPON AS A TRUE COPY OF THE ORIGINAL WHEN SUPPLIED BY THE ORIGINAL AUTHOR, BEARING IMAGES OF THE PROFESSIONAL SEAL AND DIGITAL CERTIFICATE OR WHEN PRINTED FROM THE DIGITALLY CERTIFIED ELECTRONIC FILE SENT TO YOU.

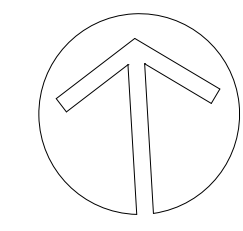

SITE PLAN

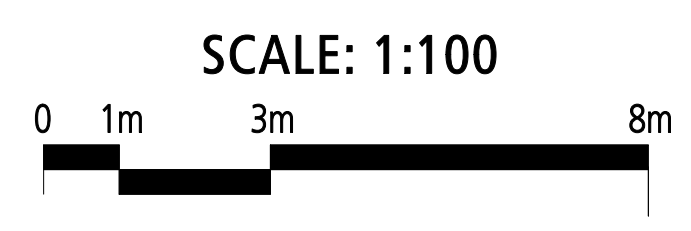

564 - 570 WEST 49th AVENUE
 for NING HUA DEVELOPMENT CORP. LTD.

DECEMBER 13, 2018

FOUGERE
 architecture inc.
 BRITISH COLUMBIA • ALBERTA • WASHINGTON
 202-2425 Quebec Street 604.873.2907
 Vancouver, BC V5T 4L6 fougerearchitecture.ca