



# P2 PARKING PLAN

WEST 41ST  
600 Block West 41st Street  
Vancouver, BC

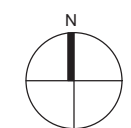


Date: 27/09/13  
Project No: 34615  
Scale: 3/32" = 1'-0"

# A1001

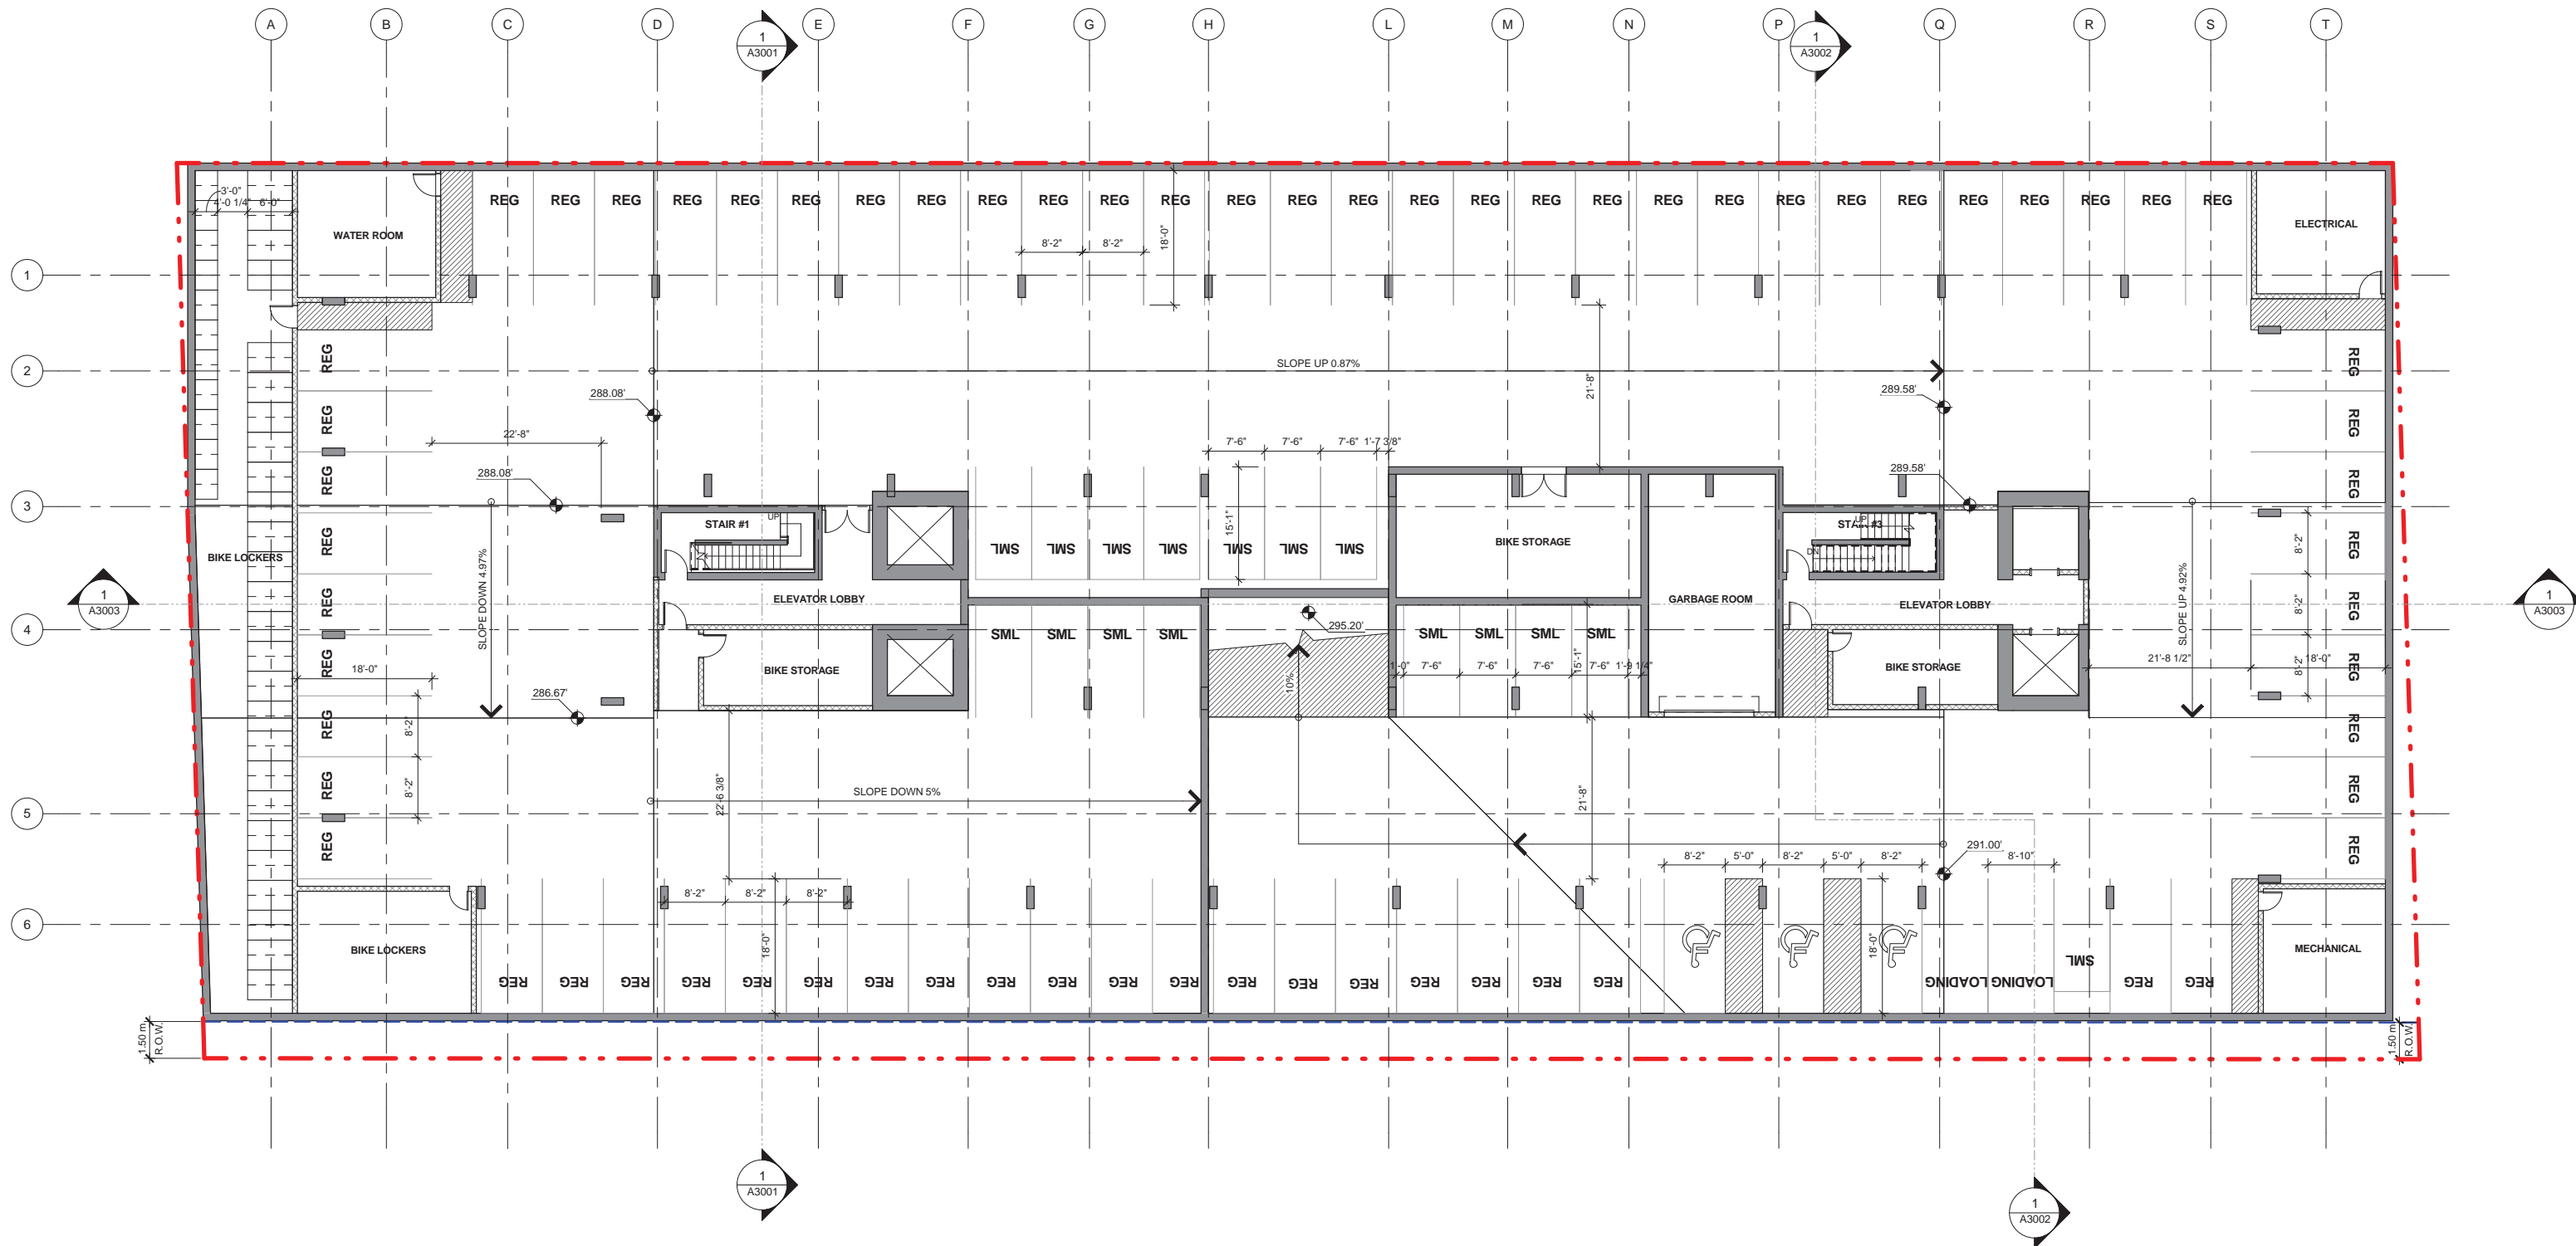

# P1 PARKING PLAN

WEST 41ST  
600 Block West 41st Street  
Vancouver, BC

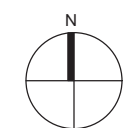

Date: 27/09/13  
Project No: 34615  
Scale: 3/32" = 1'-0"

# A1002