


COPYRIGHT RESERVED
 This plan and design are, and at all times remain the exclusive property of the architect and cannot be used or reproduced without written consent. Written dimensions shall have precedence over scaled dimensions. Contractors shall verify and be responsible for all dimensions and conditions on the job. This office shall be informed of any variation from the dimensions and conditions on the drawing.

REVISIONS	
ISSUED FOR REZONING	DEC 15, 2011
RE-ISSUED FOR REZONING	JUNE 1, 2012

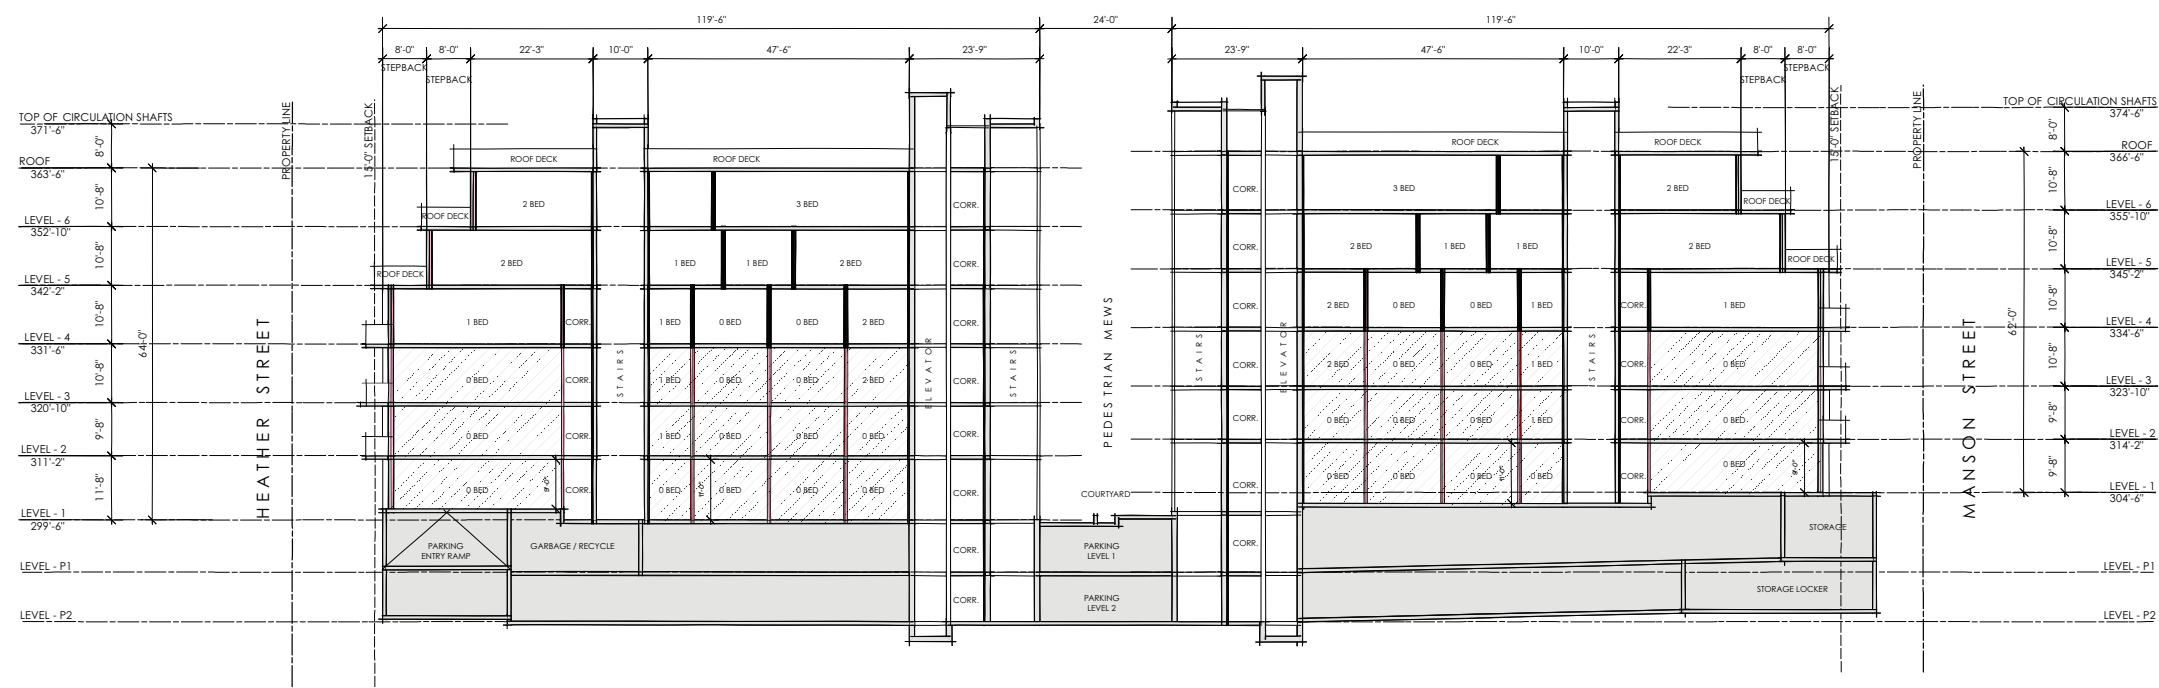

A-A EAST-WEST BUILDING SECTION

LEGEND

	PARKING
	RENTAL UNITS
	PROPERTY LINE
	SETBACKS

NOTE:
 SEE DRAWING A3.2 FOR
 CONTEXT SECTIONS

**FORMWERKS
 ARCHITECTURAL**
 I N C O R P O R A T E D

1625 West 5th Ave., Vancouver, BC V6J 1N5
 Fax 685-2076 Phone 683-5441

PROJECT

600 BLOCK
 WEST 41ST AVE
 VANCOUVER, BC


DRAWING

SECTIONS


24X36 SCALE	SHEET
1/16" = 1'-0"	A3.0
DATE	
JUNE 2012	
DRAWN BY	AC

COPYRIGHT RESERVED
 This plan and design are, and at all times remain the exclusive property of the architect and cannot be used or reproduced without written consent. Written dimensions shall have precedence over scaled dimensions. Contractors shall verify and be responsible for all dimensions and conditions on the job. This office shall be informed of any variation from the dimensions and conditions on the drawing.


REVISIONS
 ISSUED FOR REZONING
 RE-ISSUED FOR REZONING
 DEC 15, 2011
 JUNE 1, 2012

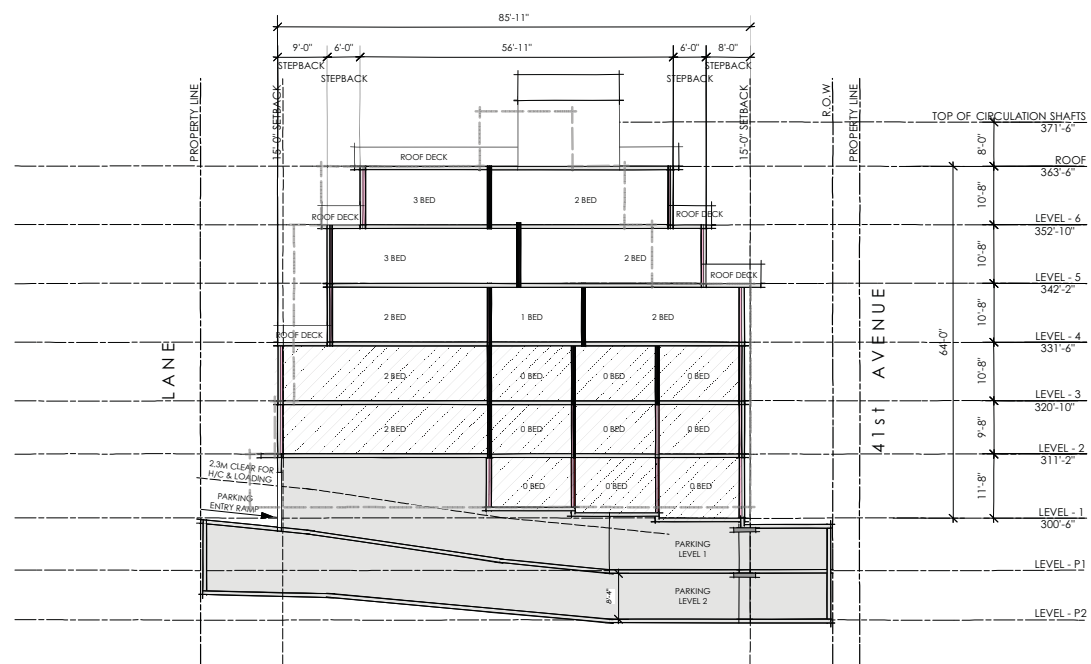

B-B NORTH-SOUTH BUILDING SECTION

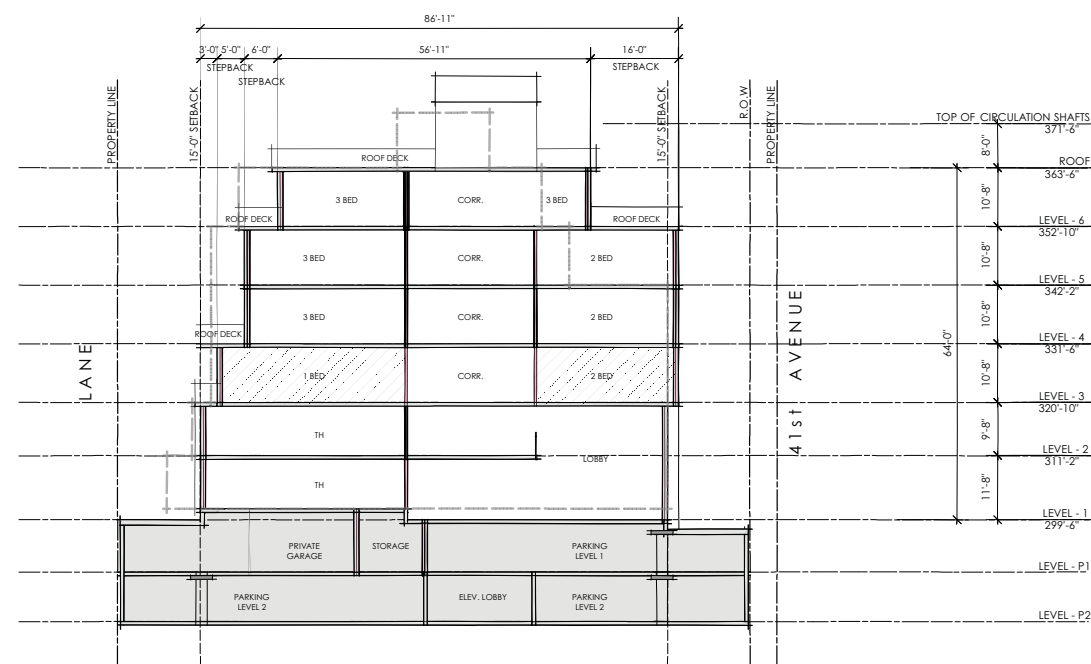

C-C NORTH-SOUTH BUILDING SECTION

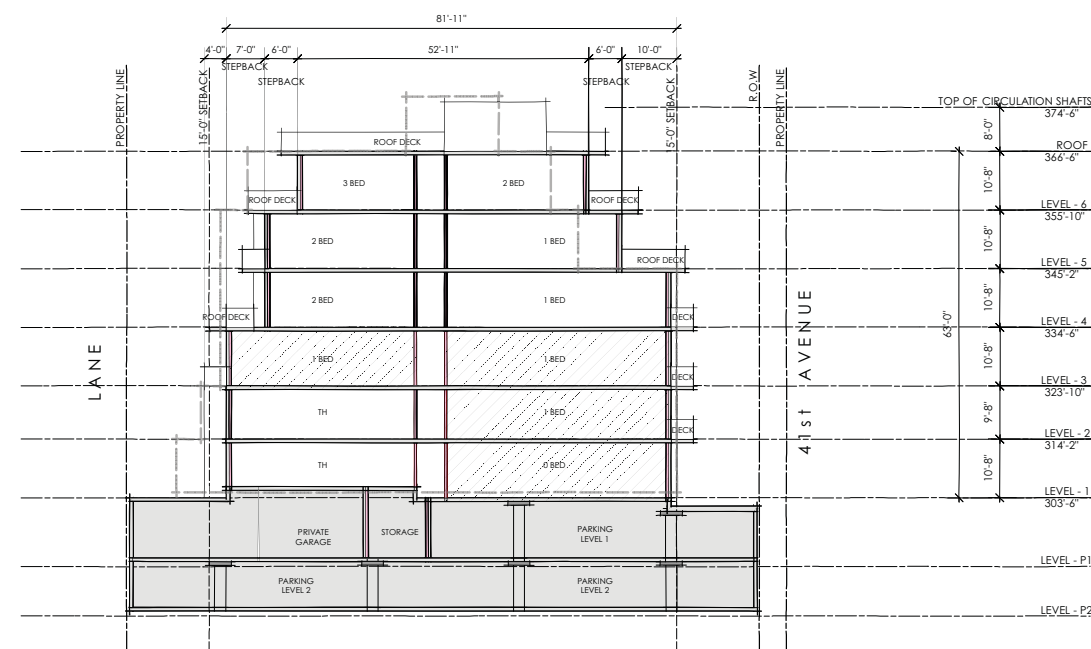

D-D NORTH-SOUTH BUILDING SECTION

- LEGEND
- PARKING
 - RENTAL UNITS
 - PROPERTY LINE
 - SETBACKS

NOTE:
 SEE DRAWING A3.2 FOR
 CONTEXT SECTIONS

**FORMWERKS
 ARCHITECTURAL**
 I N C O R P O R A T E D

1625 West 5th Ave., Vancouver, BC V6J 1N5
 Fax 685-2076 Phone 683-5441

PROJECT
 600 BLOCK
 WEST 41ST AVE
 VANCOUVER, BC

DRAWING
 SECTIONS

24X36 SCALE	SHEET
1/16" = 1'-0"	A3.1
DATE	
JUNE 2012	
DRAWN BY	AC