


Consultants  
Notes:

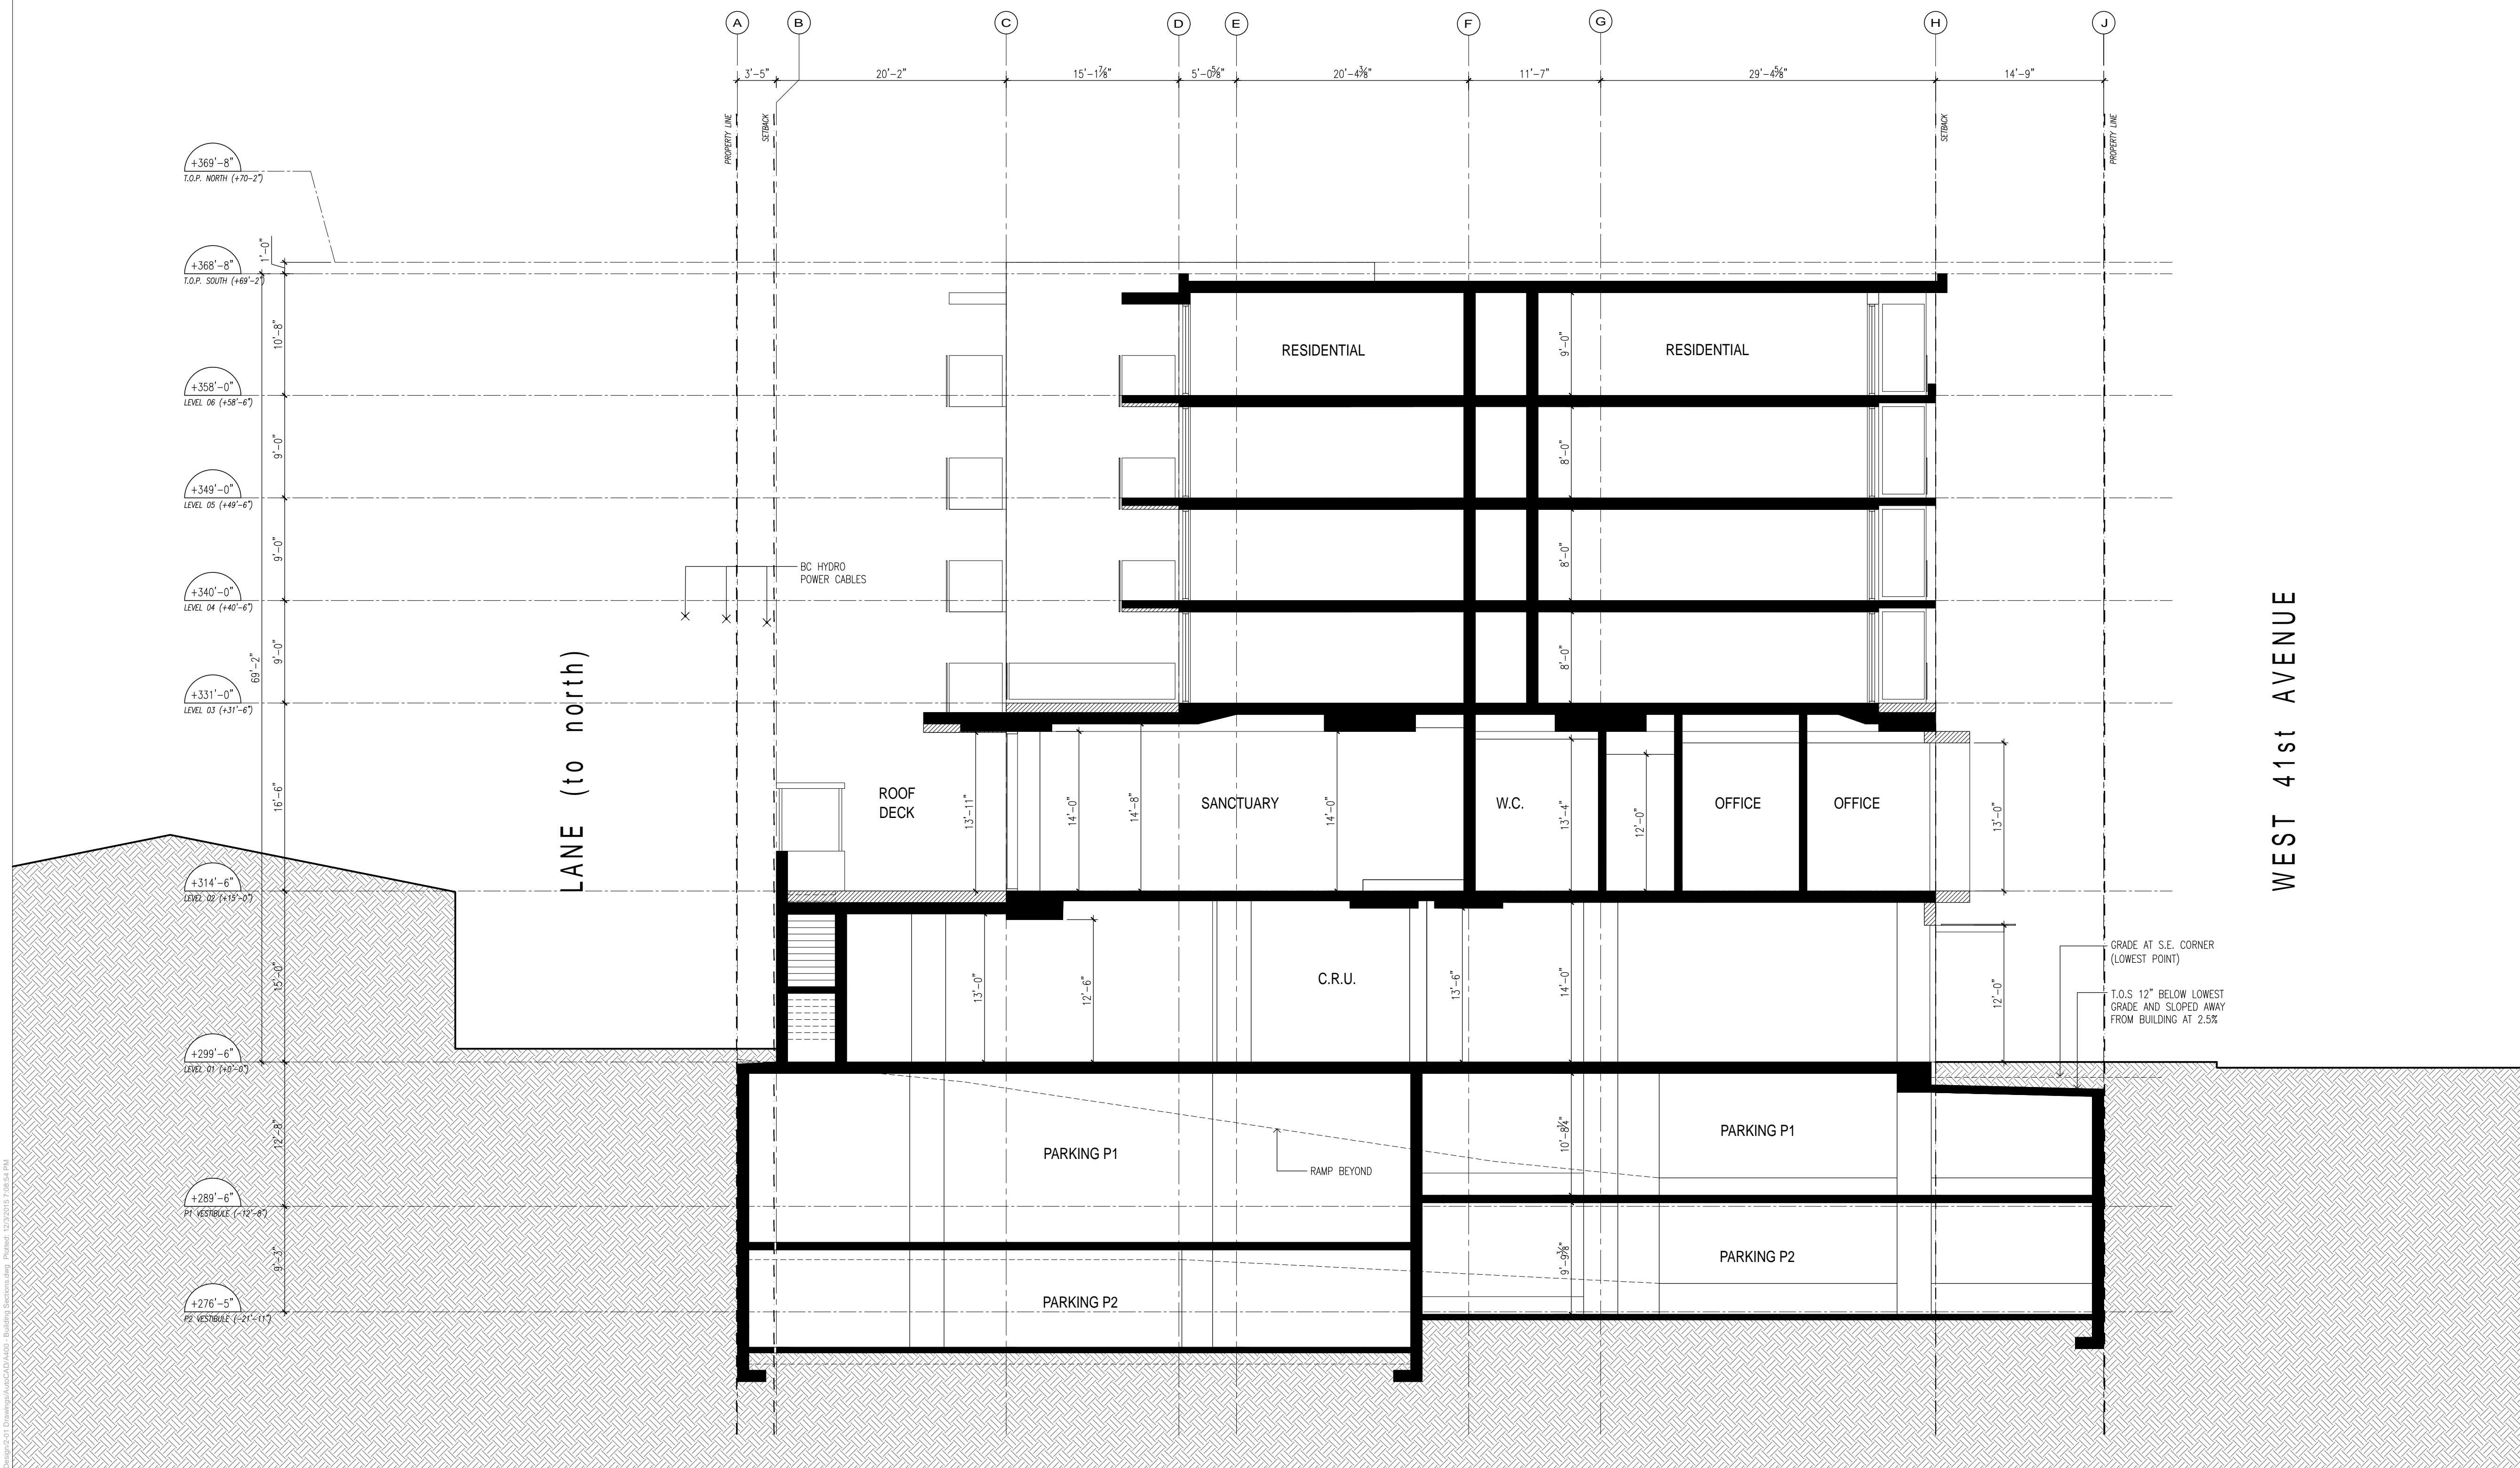

No.	Date	Description
01	Dec. 7th 2015	ISSUED FOR REZONING & DP

Revisions / Issues:

Project Title:  
**OAKRIDGE LUTHERAN CHURCH REDEVELOPMENT**  
585 WEST 41st AVE.,  
VANCOUVER BC

PID 010-165-932 Lot 1 Block 874 District Lot 526 Plan 8313  
PID 010-165-959 Lot 2 Block 874 District Lot 526 Plan 8313

Sheet Title:  
**SECTION A-A**

This drawing as an instrument of service is the property of Walter Francl Architect Inc. and may not be reproduced without the firm's permission. All information shown on the drawing is for the use in this specific project only and shall not be used otherwise without written permission from this office. Contractors shall verify and be responsible for all dimensions on the job and this office shall be informed of any discrepancies and variations shown on this drawing. Do not scale drawings.

Drawn By: CG Project North  
Reviewed by: WJF


Date: 10/19/2015  
Plot Date: 2015/12/03

Graphic Scale

Scale: 1/4" = 1'-0" Drawing No.

Project No.: 21329 **A401**

Consultants  
Notes:

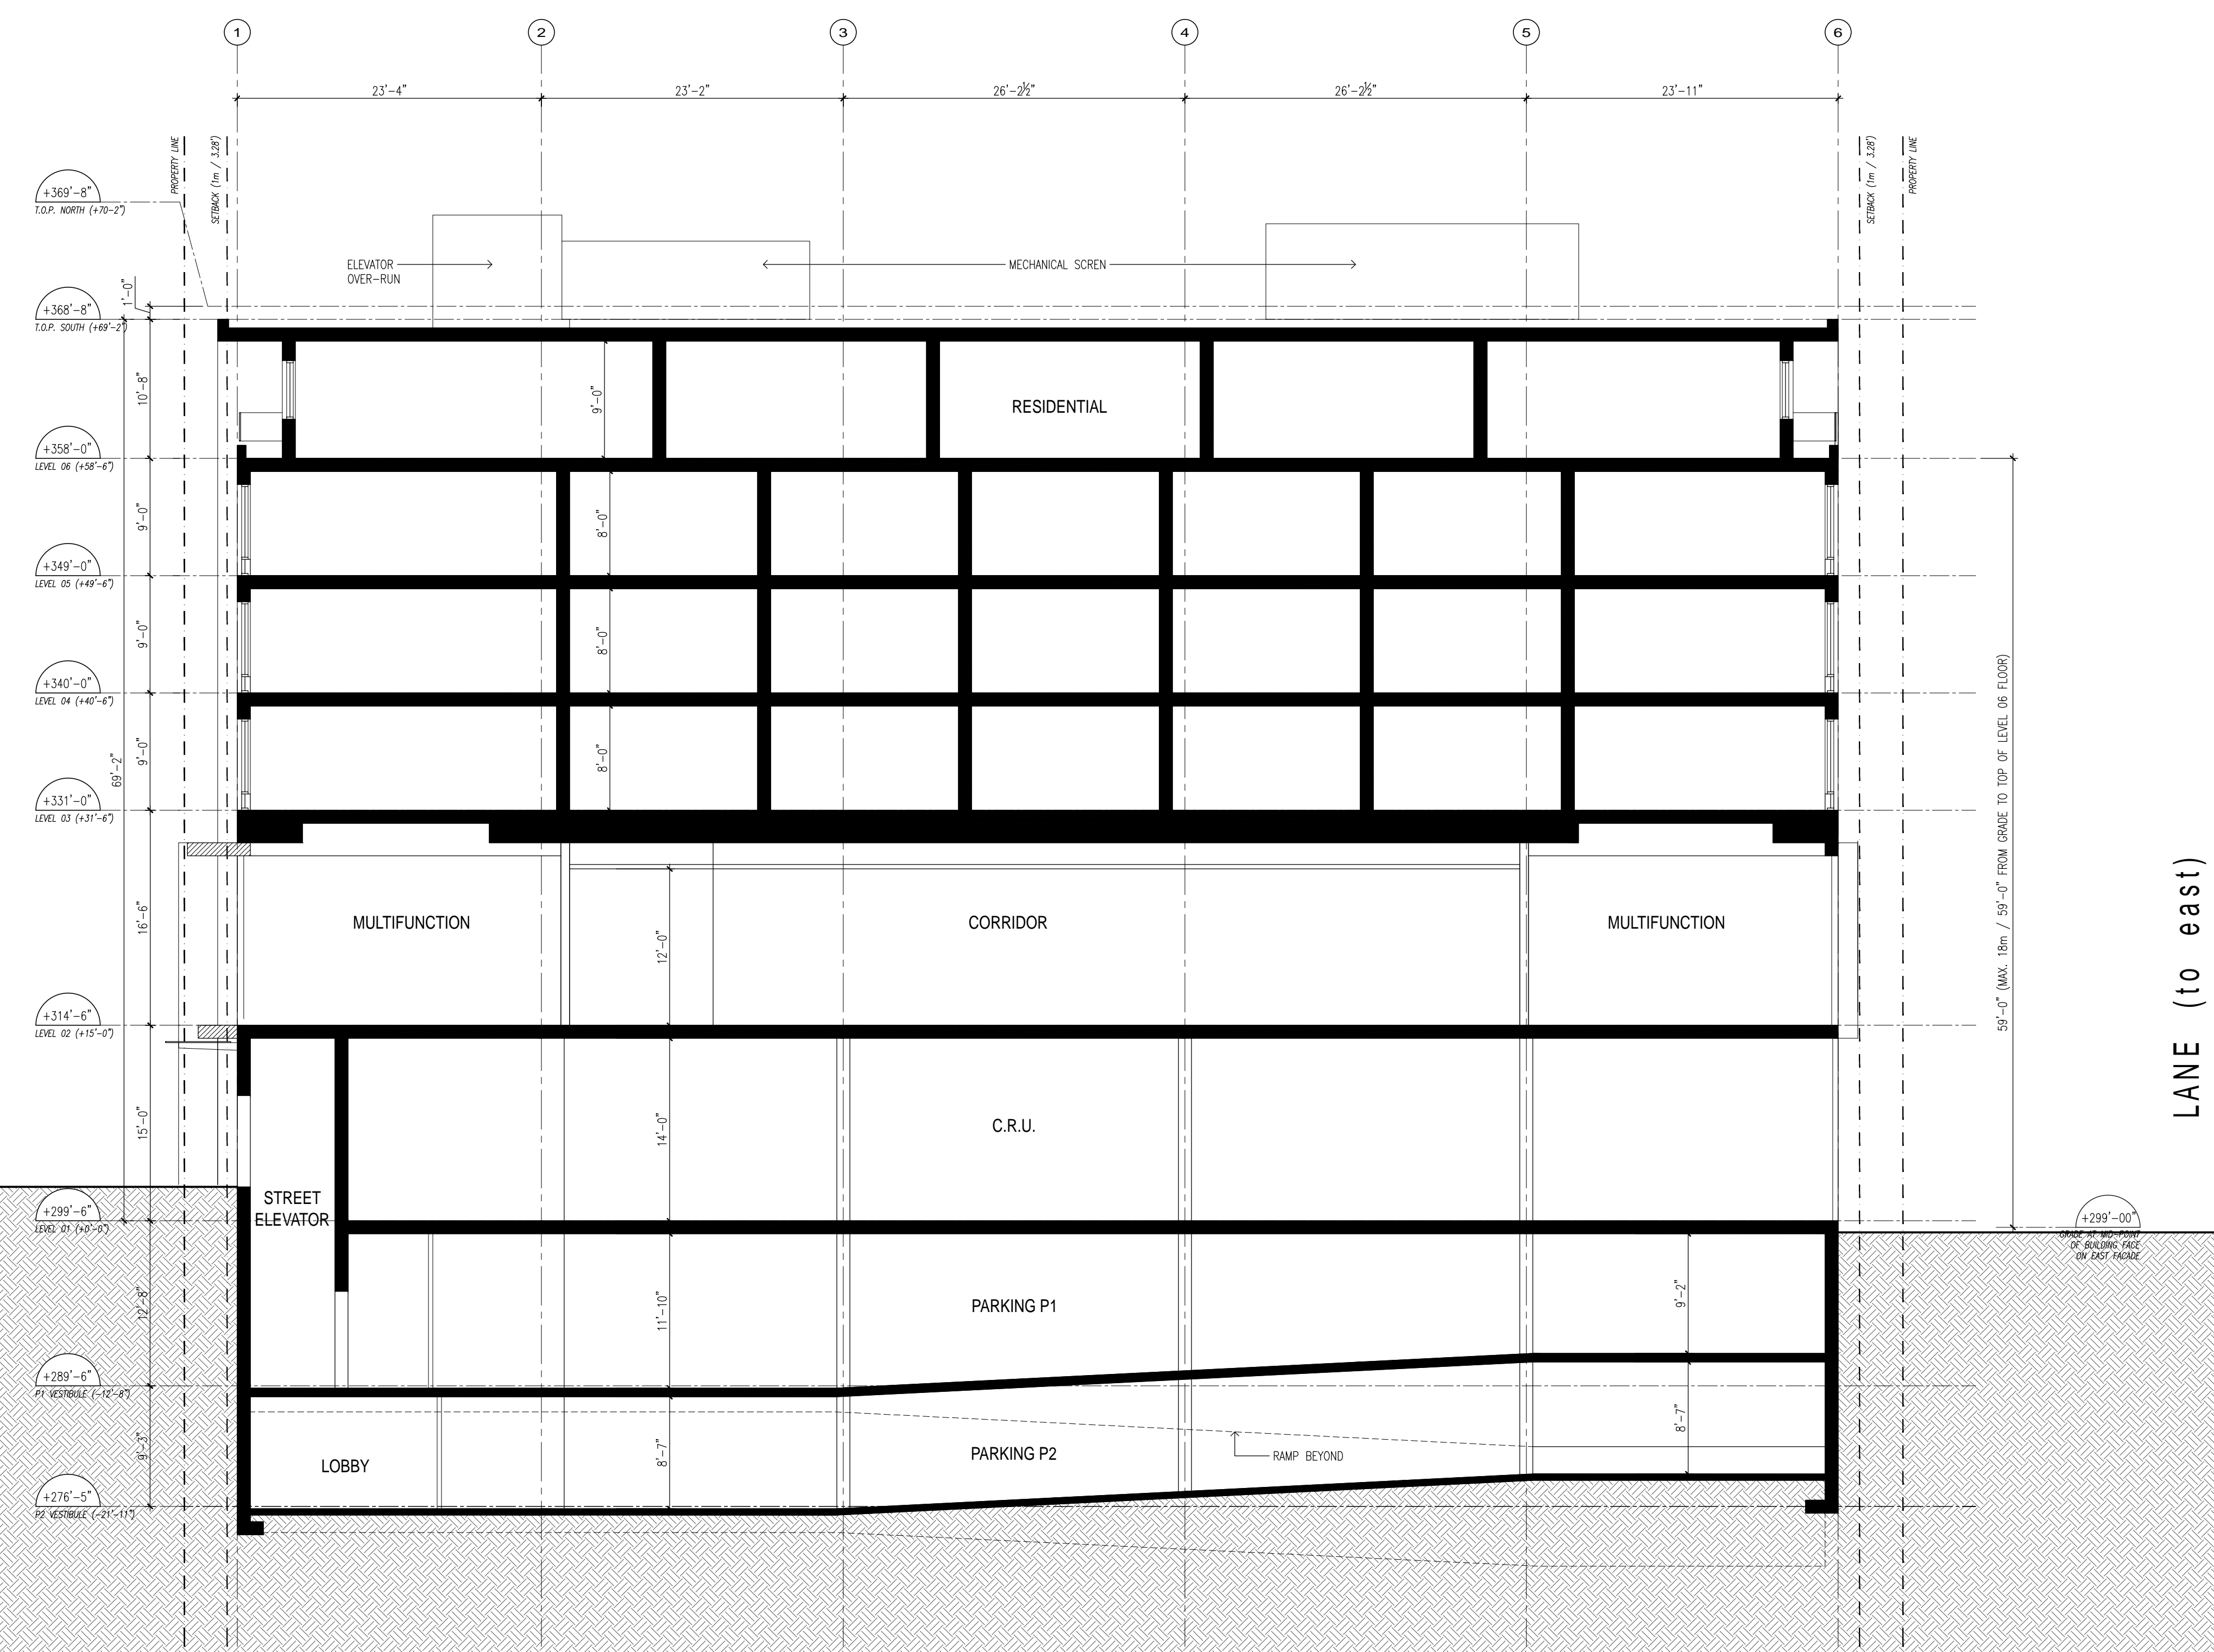

LANE (to east)

ASH STREET

6 STOREY RESIDENTIAL BUILDING

No.	Date	Description
01	Dec. 7th 2015	ISSUED FOR REZONING & DP

Revisions / Issues:

Project Title:

**OAKRIDGE LUTHERAN CHURCH REDEVELOPMENT**  
585 WEST 41st AVE.,  
VANCOUVER BC

PID 010-165-932 Lot 1 Block 874 District Lot 526 Plan 8313  
PID 010-165-959 Lot 2 Block 874 District Lot 526 Plan 8313

Sheet Title:  
**SECTION B-B**

This drawing as an instrument of service is the property of Walter Francl Architecture Inc. and may not be reproduced without the firm's permission. All information shown on the drawing is for the use in this specific project only and shall not be used otherwise without written permission from this office. Contractors shall verify and be responsible for all dimensions on the job and this office shall be informed of any discrepancies and variations shown on this drawing. Do not scale drawings.

Drawn By: CG Project North  
Reviewed by: WF

Date: 10/19/2015  
Plot Date: 2015/12/03

Graphic Scale


Scale: 1/4" = 1'-0"

Project No.: 21329 Drawing No. **A402**

P:\Projects\21329\21329-01\21329-01-01\21329-01-01-01.dwg (10/19/2015 10:00:00 AM)

Consultants

Notes:

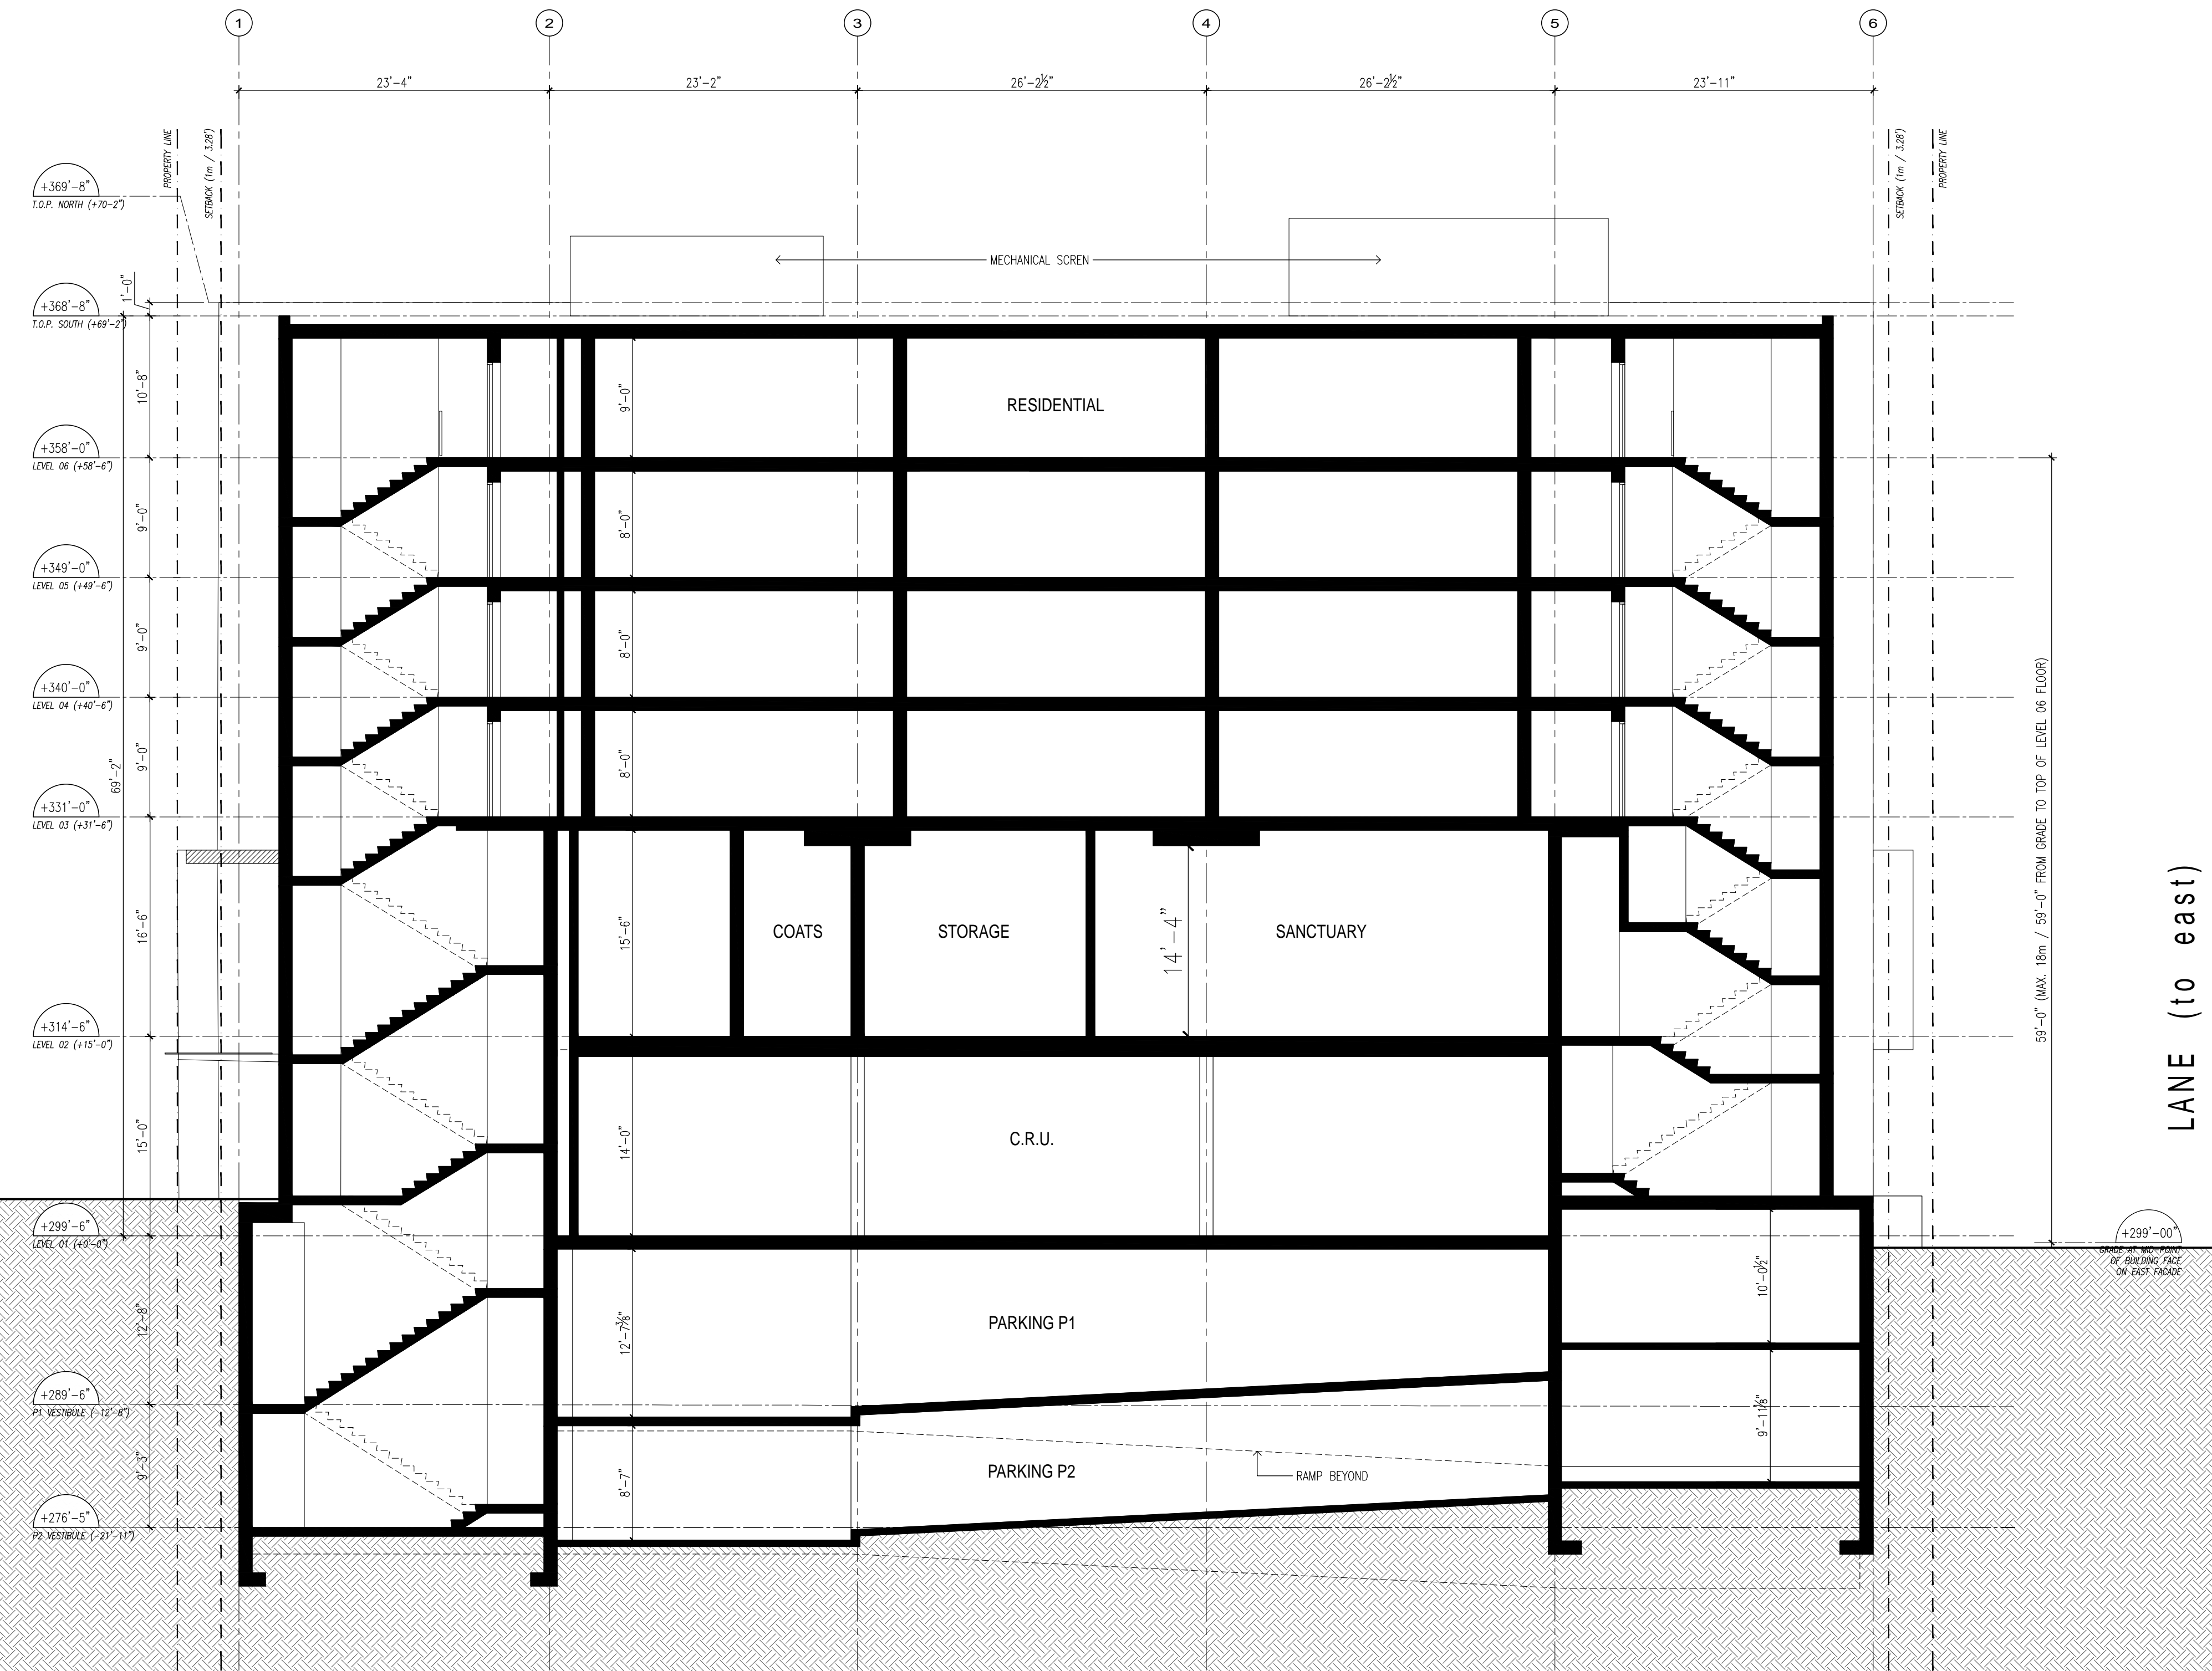

ASH STREET

LANE (to east)

No.	Date	Description
-----	------	-------------

Revisions / Issues:		
---------------------	--	--

Project Title:

**OAKRIDGE LUTHERAN CHURCH  
REDEVELOPMENT**  
585 WEST 41st AVE.,  
VANCOUVER BC

PID 010-165-932 Lot 1 Block 874 District Lot 526 Plan 8313  
PID 010-165-959 Lot 2 Block 874 District Lot 526 Plan 8313

Sheet Title:

**SECTION C-C**

This drawing as an instrument of service is the property of Walter Francl Architect Inc. and may not be reproduced without the firm's permission. All information shown on the drawing is for the use in this specific project only and shall not be used otherwise without written permission from this office. Contractors shall verify and be responsible for all dimensions on the job and this office shall be informed of any discrepancies and variations shown on this drawing. Do not scale drawings.

Drawn By: CG Project North  
Reviewed by: WF

Date: 10/19/2015  
Plot Date: 2015/12/03


Graphic Scale

Scale: 1/4" = 1'-0"

Project No.: 21329 Drawing No. **A403**

Consultants

Notes:

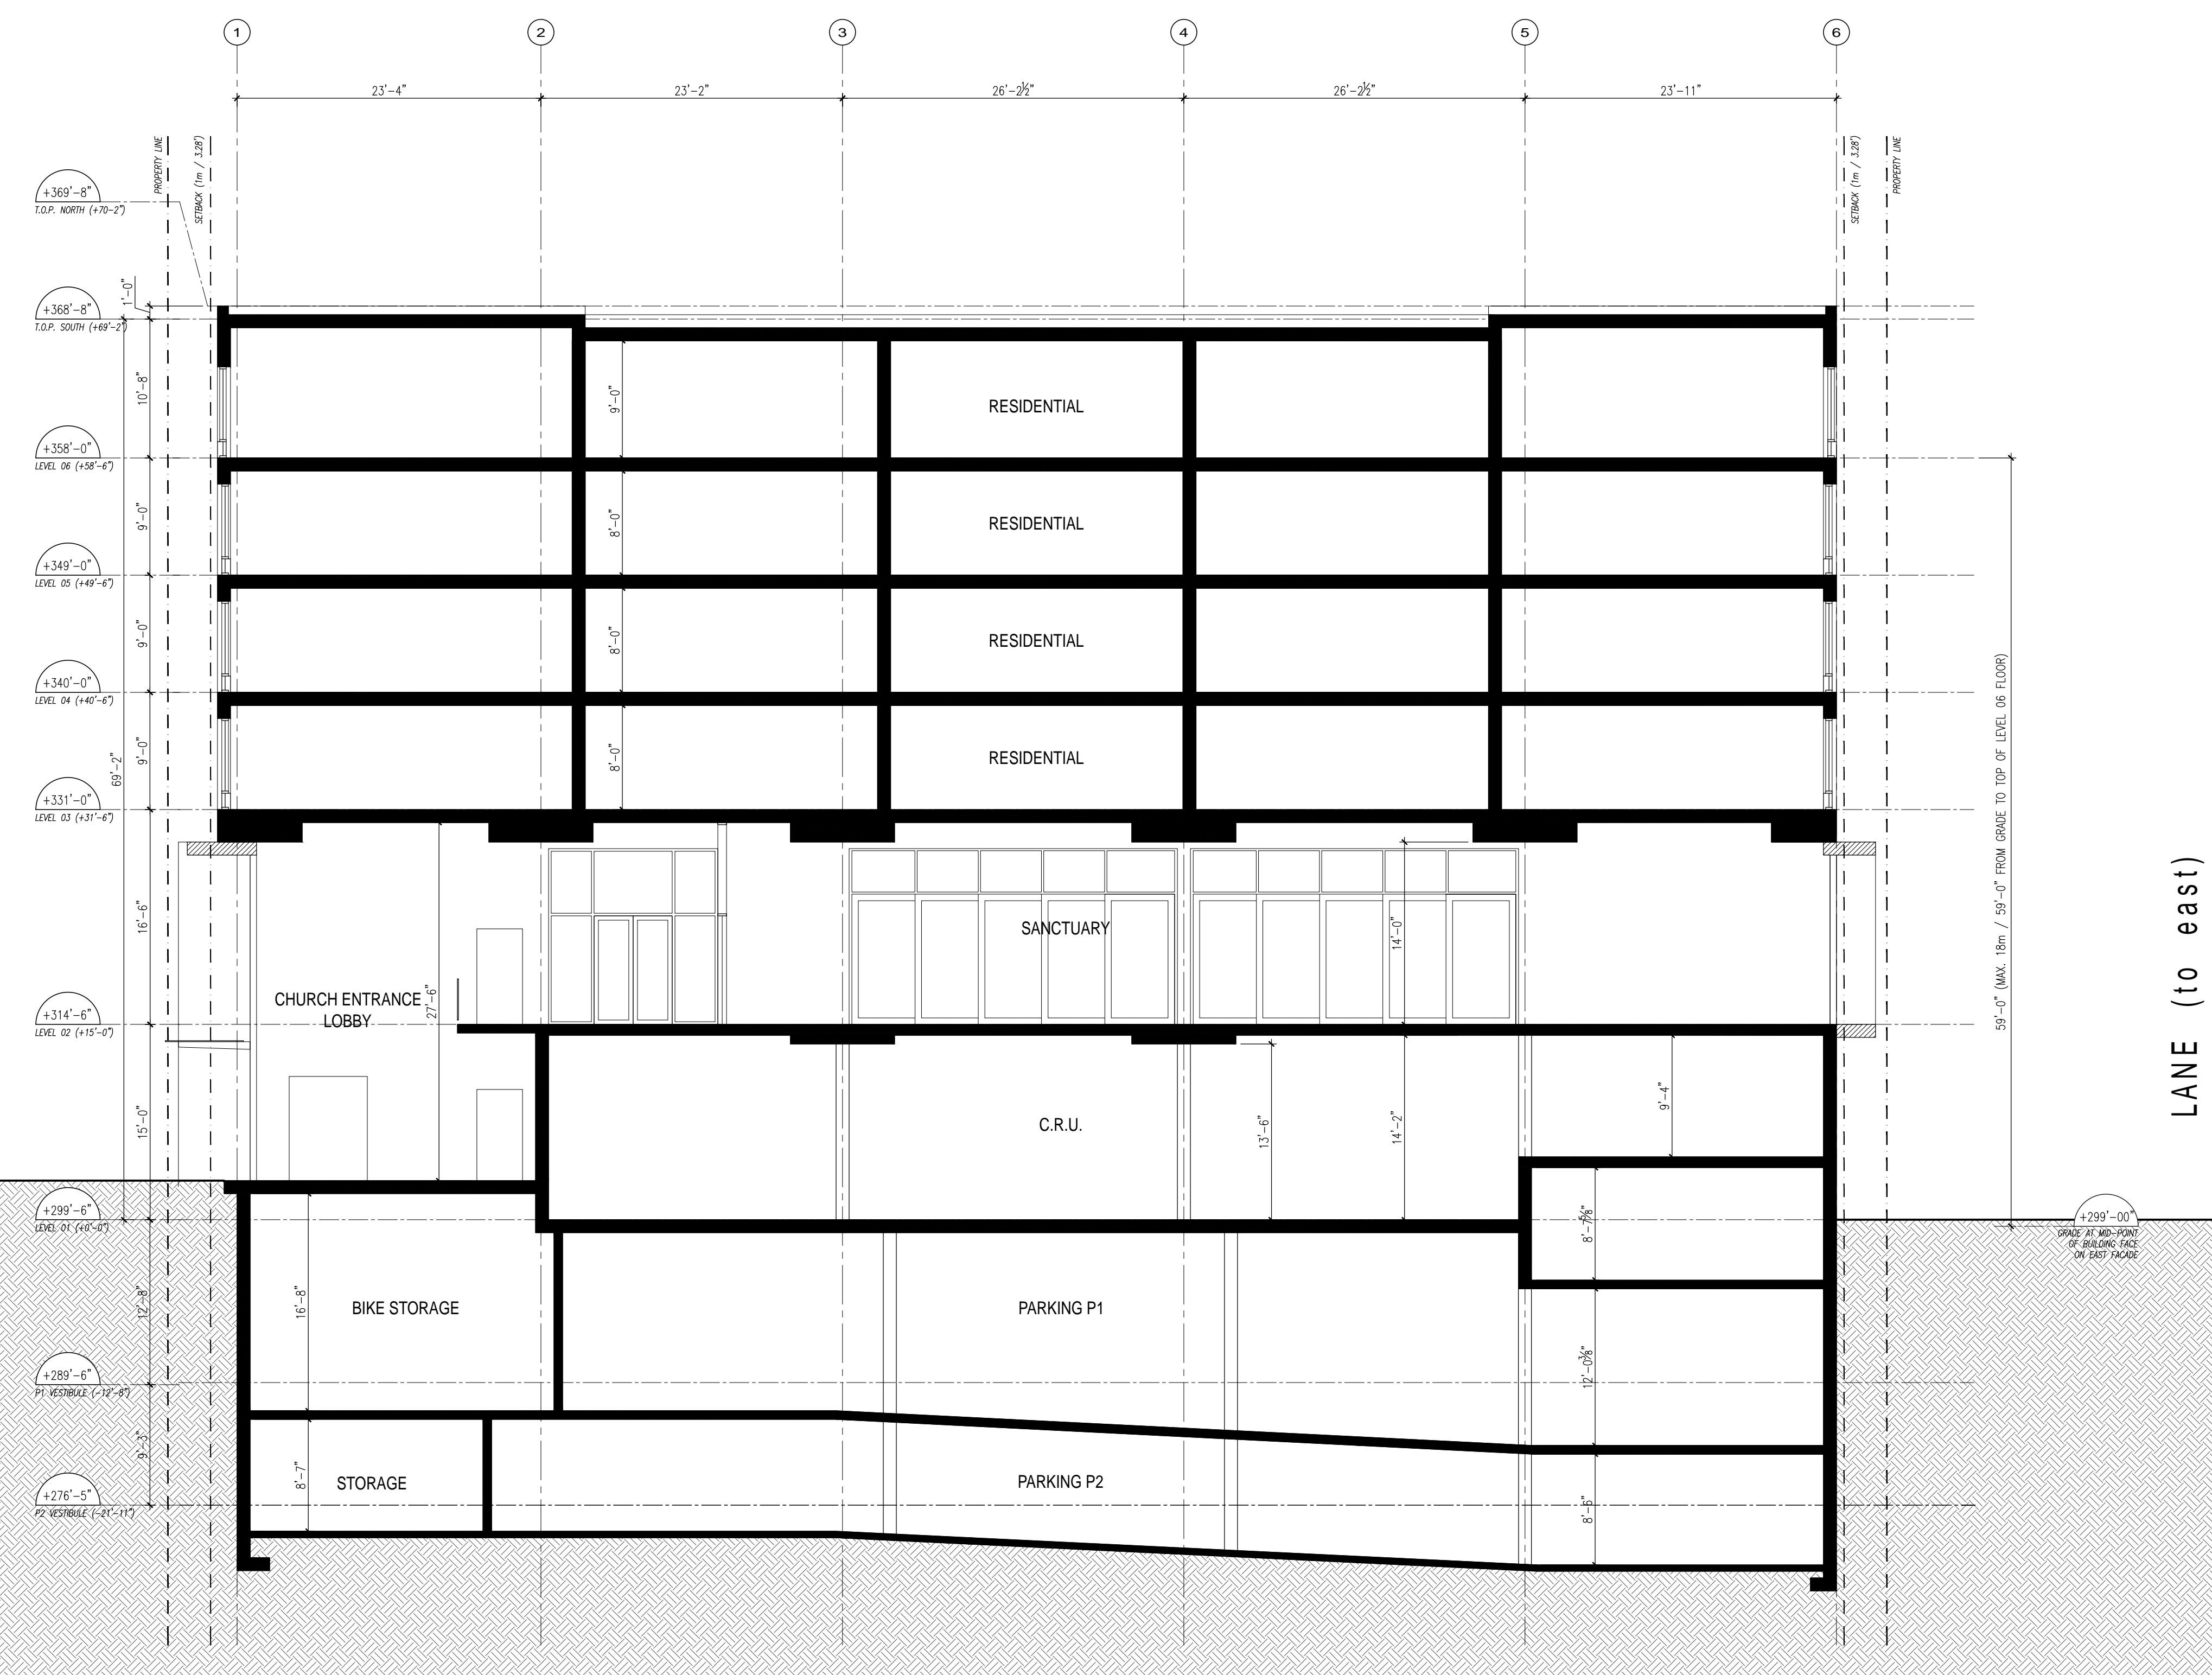

No.	Date	Description
-----	------	-------------

Revisions / Issues:		
---------------------	--	--

Project Title:

**OAKRIDGE LUTHERAN CHURCH REDEVELOPMENT**  
585 WEST 41st AVE.,  
VANCOUVER BC

PID 010-165-932 Lot 1 Block 874 District Lot 526 Plan 8313  
PID 010-165-959 Lot 2 Block 874 District Lot 526 Plan 8313

Sheet Title:  
**SECTION D-D**

This drawing as an instrument of service is the property of Walter Francl Architect Inc. and may not be reproduced without the firm's permission. All information shown on the drawing is for the use in this specific project only and shall not be used otherwise without written permission from this office. Contractors shall verify and be responsible for all dimensions on the job and this office shall be informed of any discrepancies and variations shown on this drawing. Do not scale drawings.

Drawn By: CG Project North  
Reviewed by: WF

Date: 10/19/2015  
Plot Date: 2015/12/03

Graphic Scale

Scale: 1/4" = 1'-0"

Project No.: 21329 Drawing No. **A404**

W:\Projects\2015\21329\21329-01\21329-01-01\21329-01-01-01.dwg  
 10/19/2015 10:00 AM  
 CG