



Consultants


Notes:

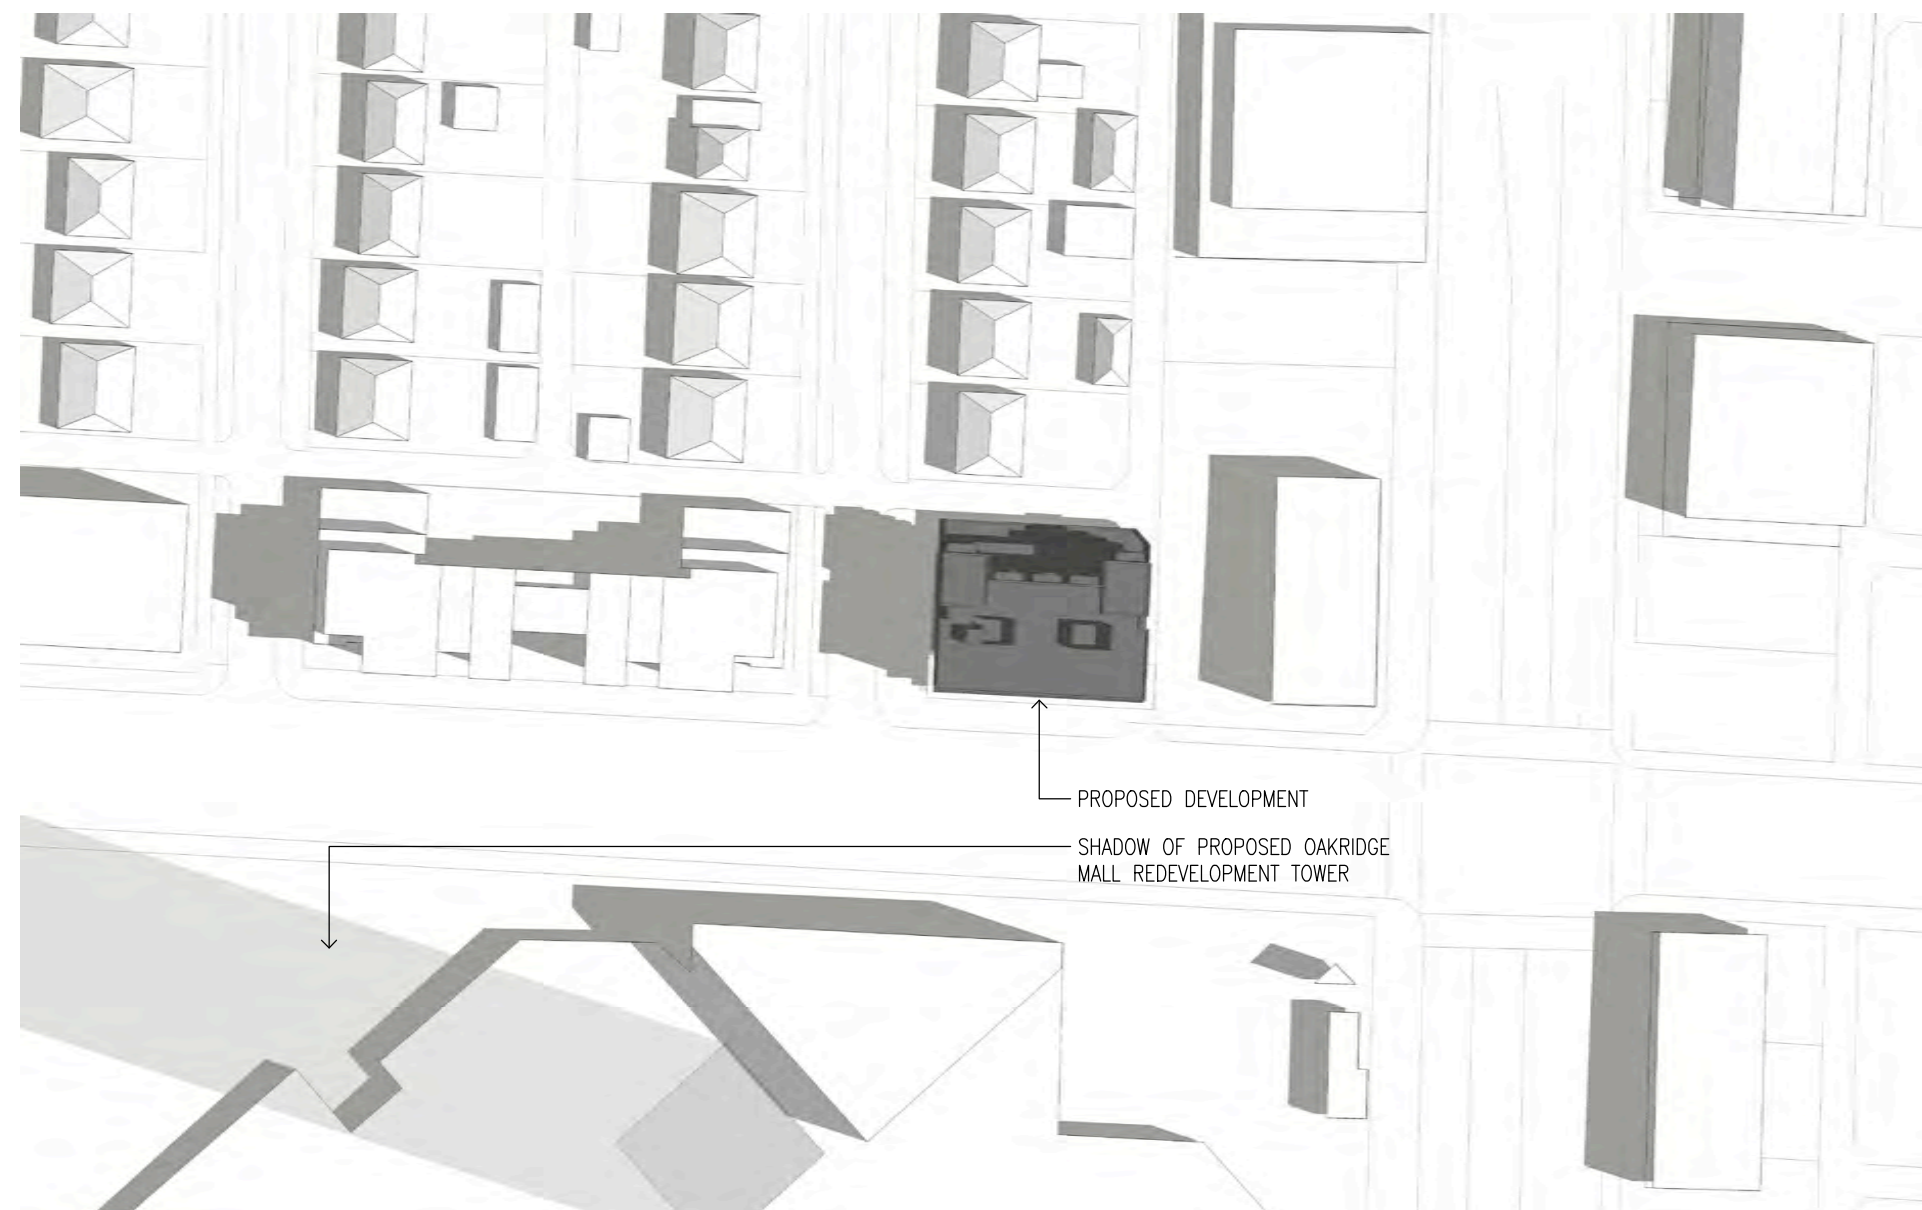


1 10:00, June 21st
N.T.S.

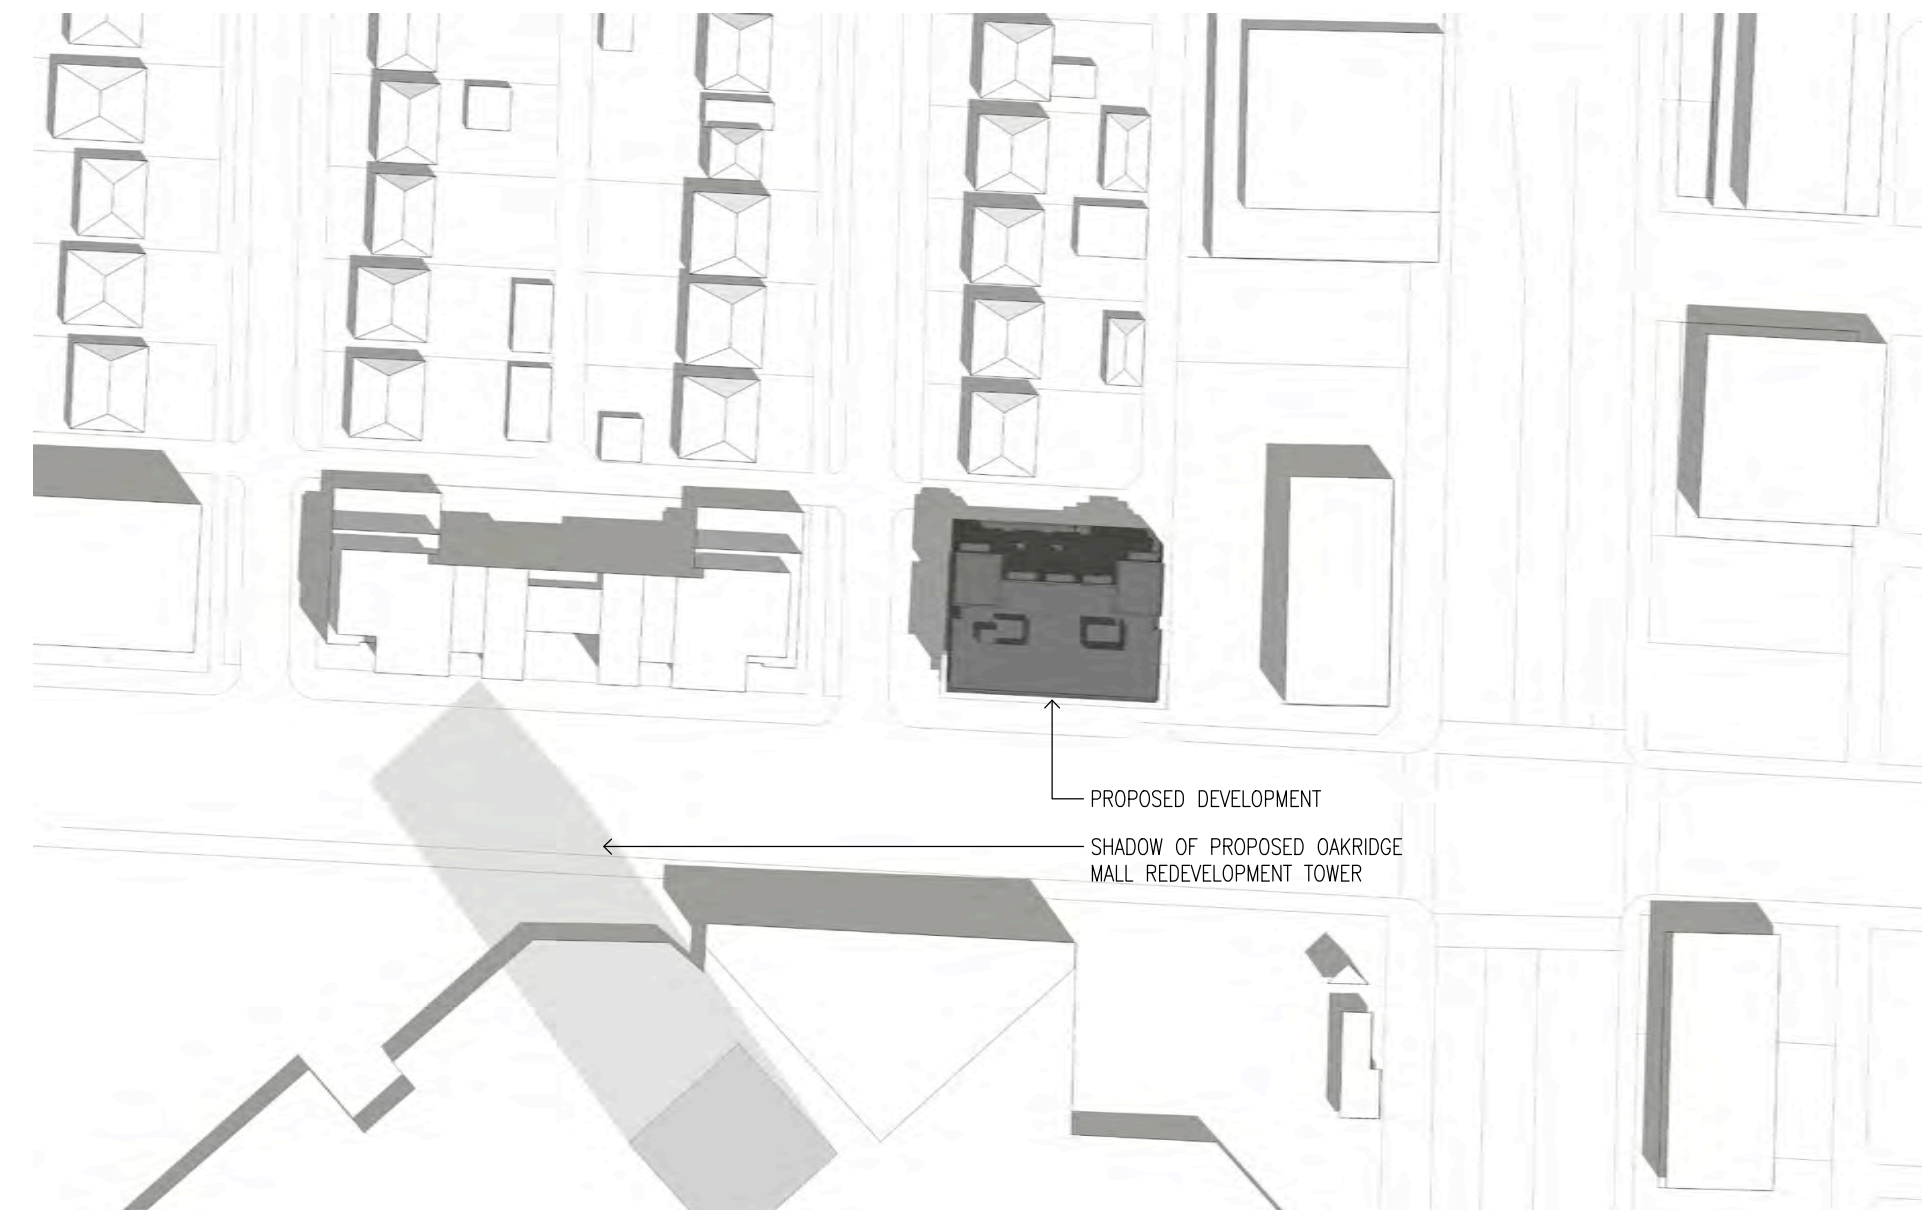


2 12:00, June 21st
N.T.S.

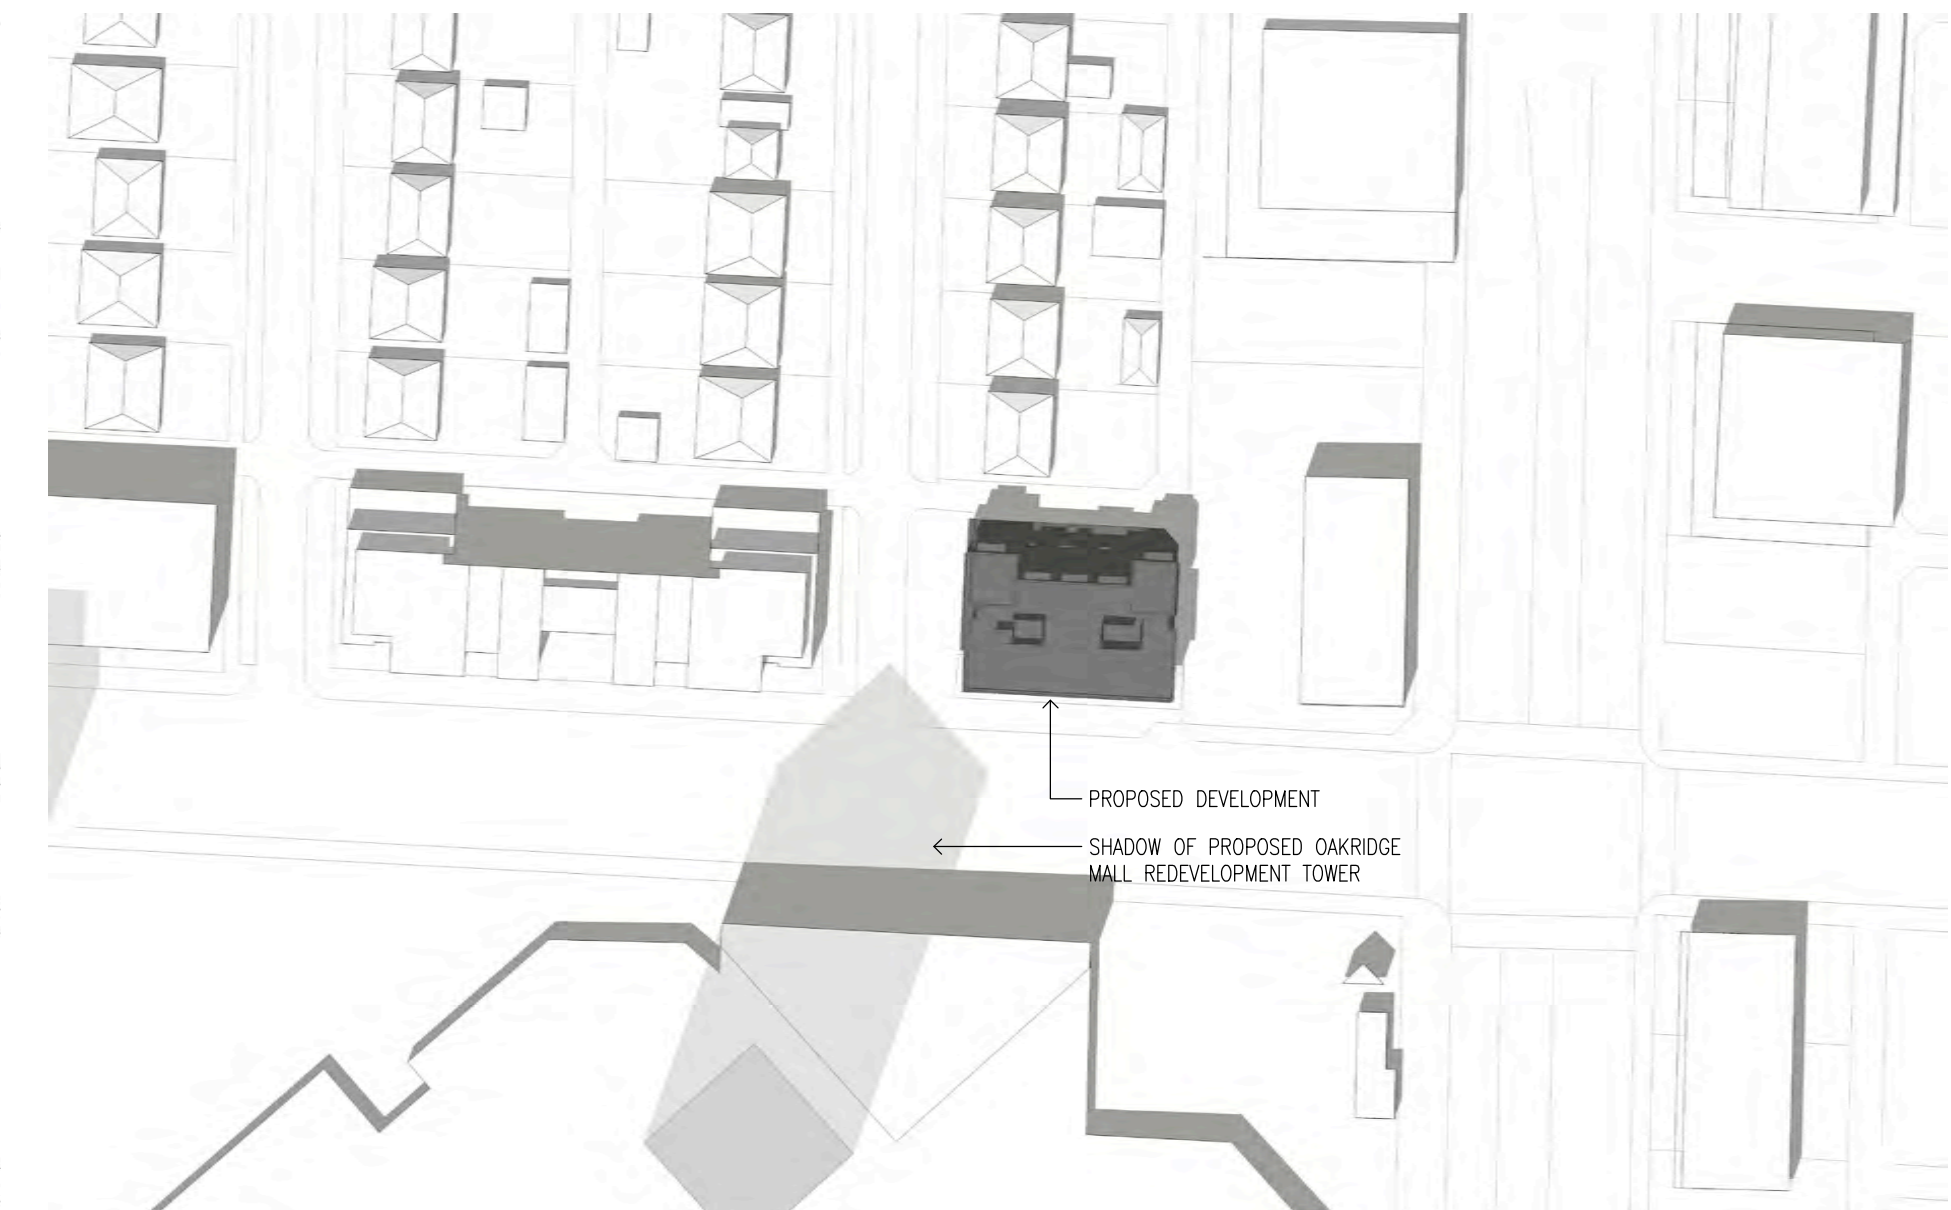


3 14:00, June 21st
N.T.S.

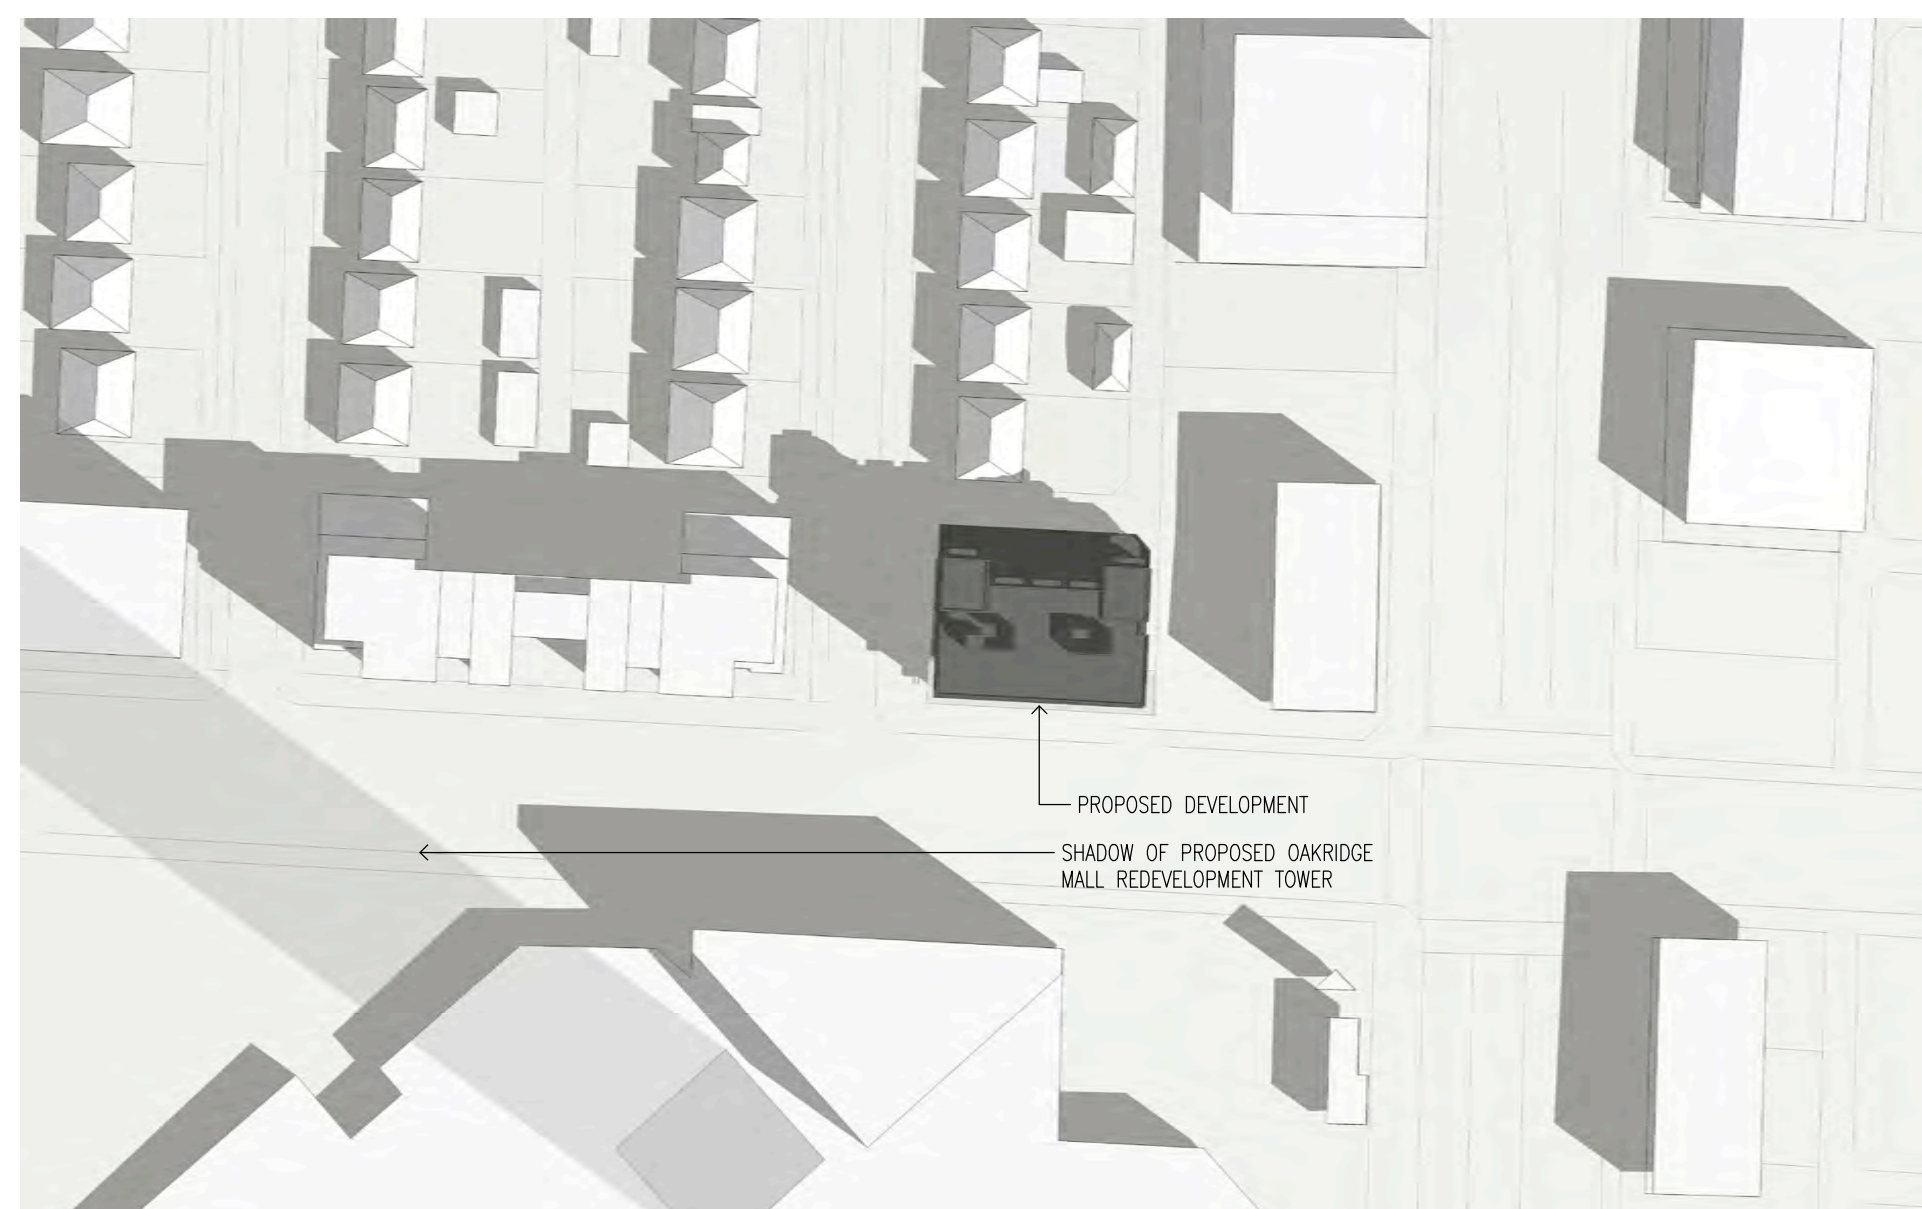

4 10:00, March / Sept. 21st
N.T.S.

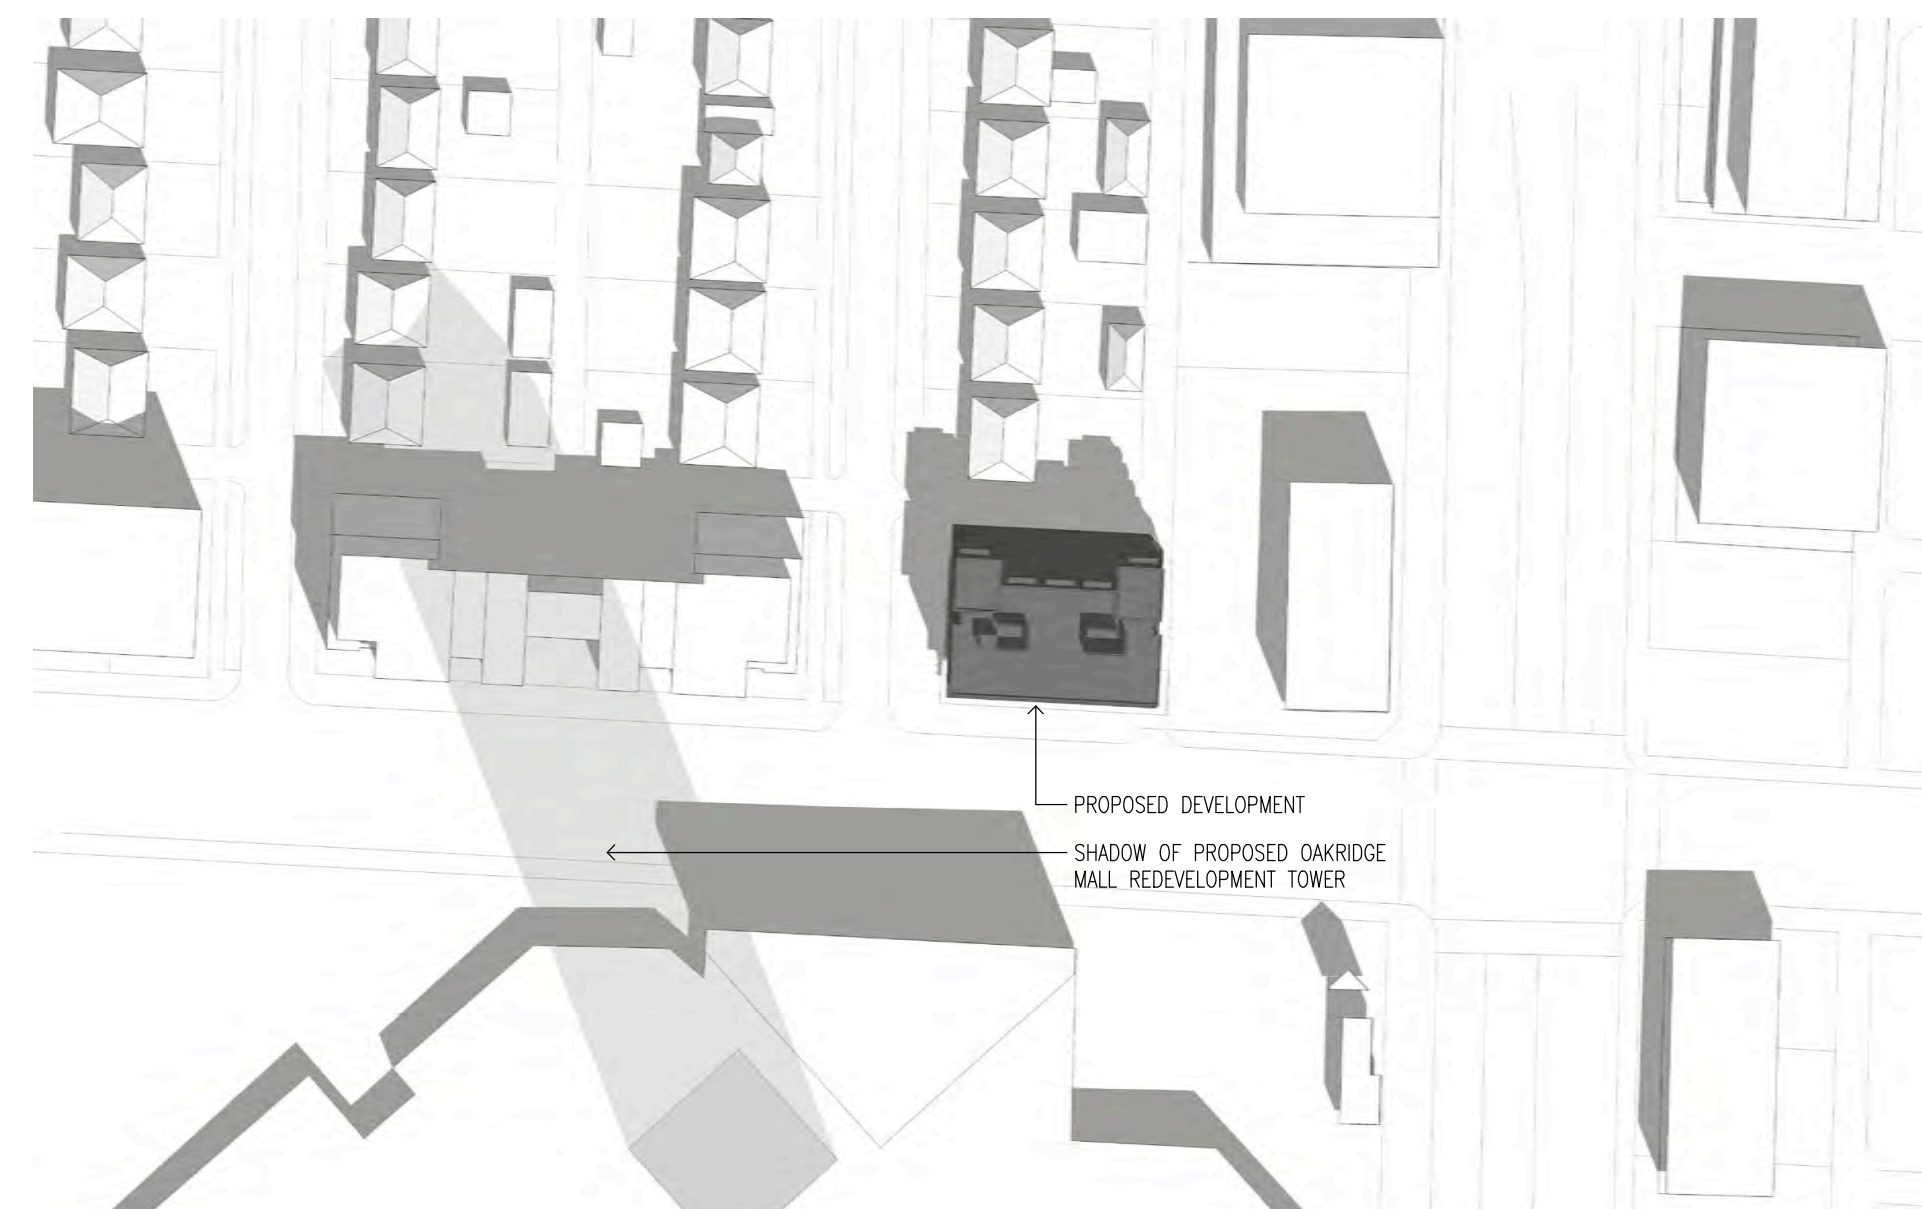

5 12:00, March / Sept. 21st
N.T.S.

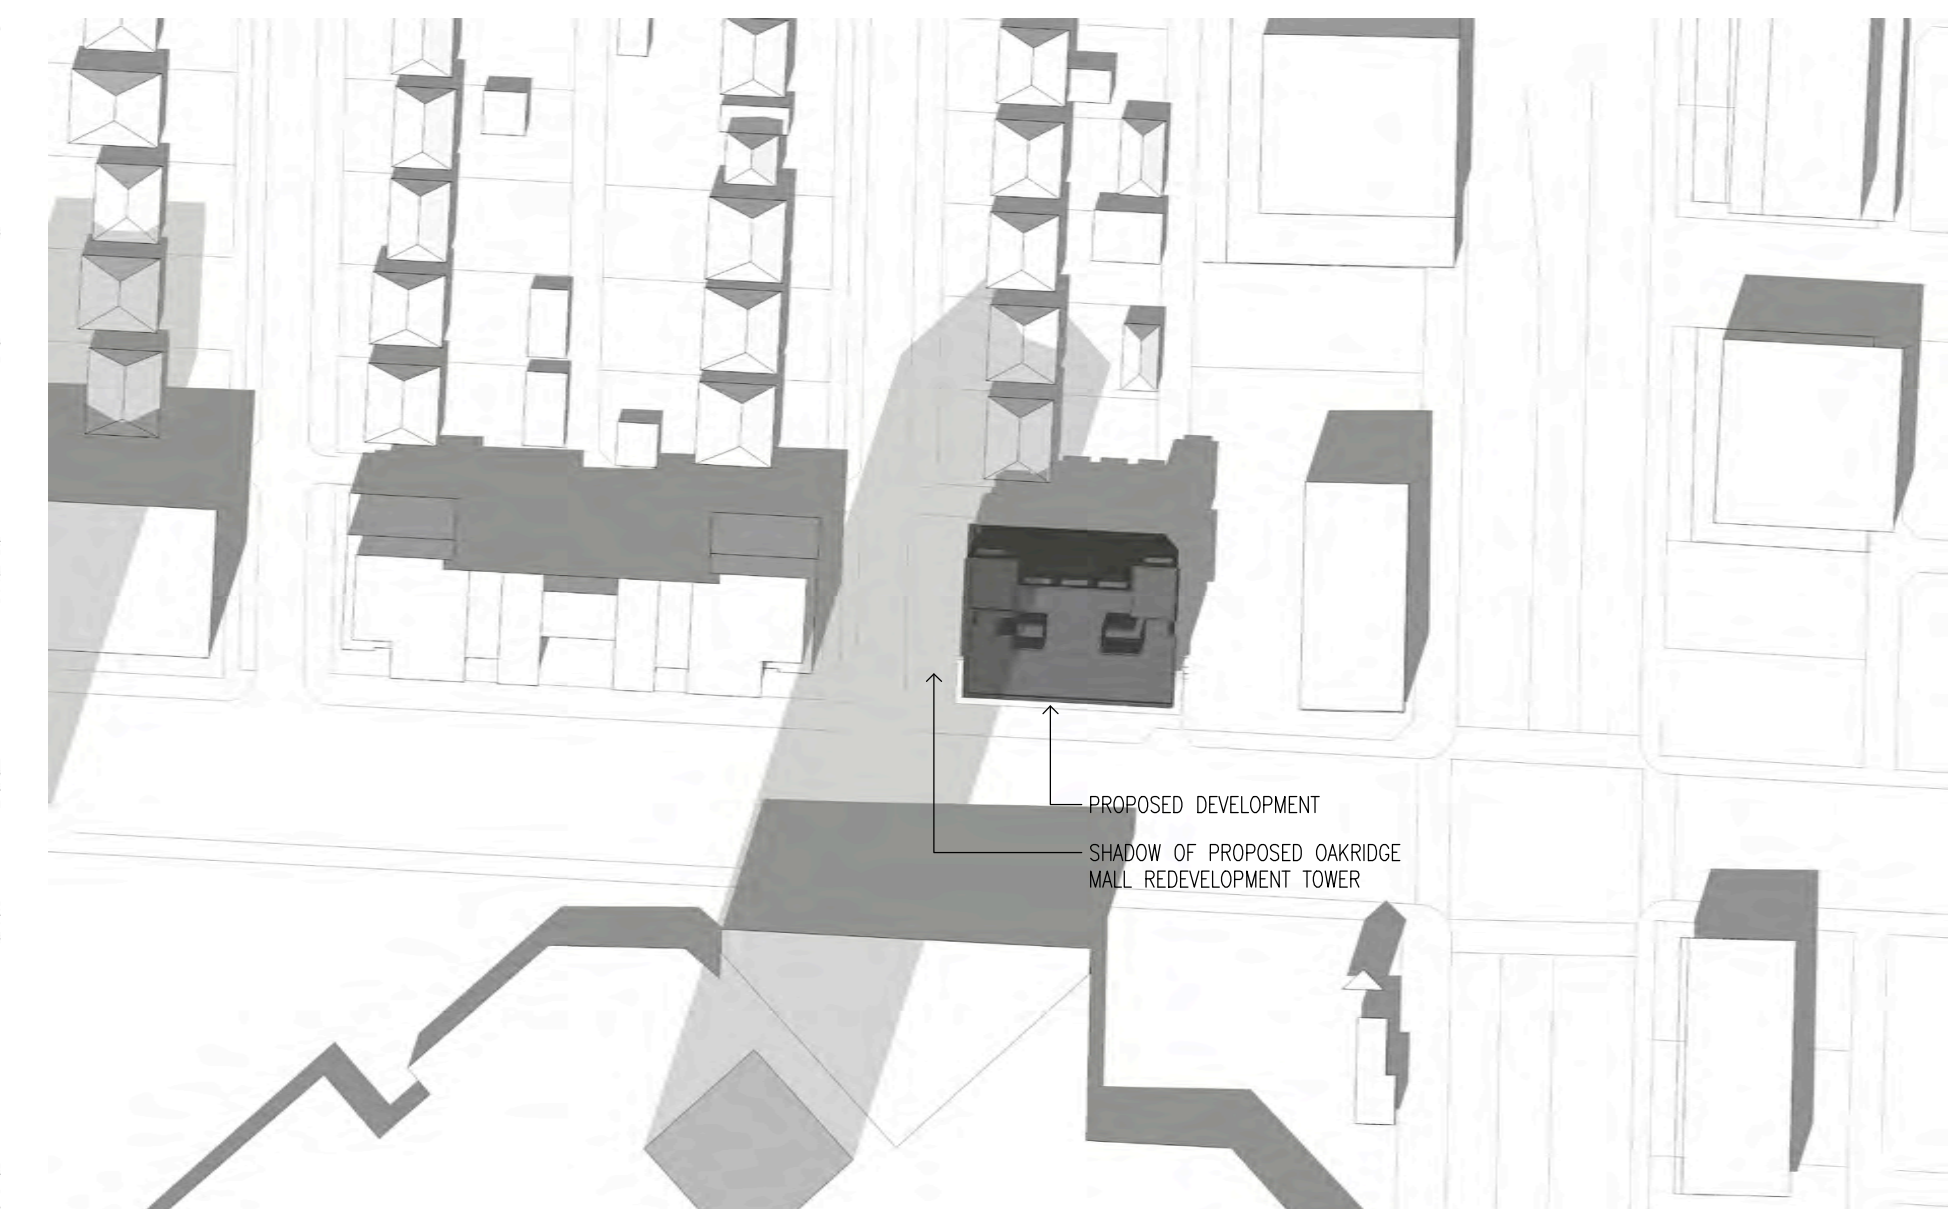

6 14:00, March / Sept. 21st
N.T.S.

01	Dec. 7th 2015	ISSUED FOR REZONING & DP
----	---------------	--------------------------

No.	Date	Description
Revisions / Issues:		

Project Title:

**OAKRIDGE LUTHERAN CHURCH
REDEVELOPMENT**
585 WEST 41st AVE.,
VANCOUVER BC

PID 010-165-932 Lot 1 Block 874 District Lot 526 Plan 8313
PID 010-165-959 Lot 2 Block 874 District Lot 526 Plan 8313

Sheet Title:

SHADOW ANALYSIS

This drawing as an instrument of service is the property of Walter Francl Architecture Inc. and may not be reproduced without the firm's permission. All information shown on the drawing is for the use in this specific project only and shall not be used otherwise without written permission from this office. Contractors shall verify and be responsible for all dimensions on the job and this office shall be informed of any discrepancies and variations shown on this drawing. Do not scale drawings.

Drawn By: CG Project North

Reviewed by: WF

Date: 11/13/2015

Plot Date: 2015/12/03

Graphic Scale

Scale: N.T.S.

Drawing No.

Project No.: 21329

A004

W:\Projects\165-932\165-932_Oakridge Lutheran Redevelopment\03_Shadow\010-165-932_165-959\165-932_165-959_10:00 June 21st.dwg
 Project: 10/20/15 10:11 AM