



REVISIONS

NO.	DATE	REMARKS
1.	JUNE 17 2015	REZONING ENQUIRY
2.	SEP 18 2015	CLIENT REVIEW
3.	APR 19 2016	CLIENT REVIEW
4.	JUN 10 2016	CLIENT REVIEW
5.	SEPT 19 2016	ISSUED FOR REZONING

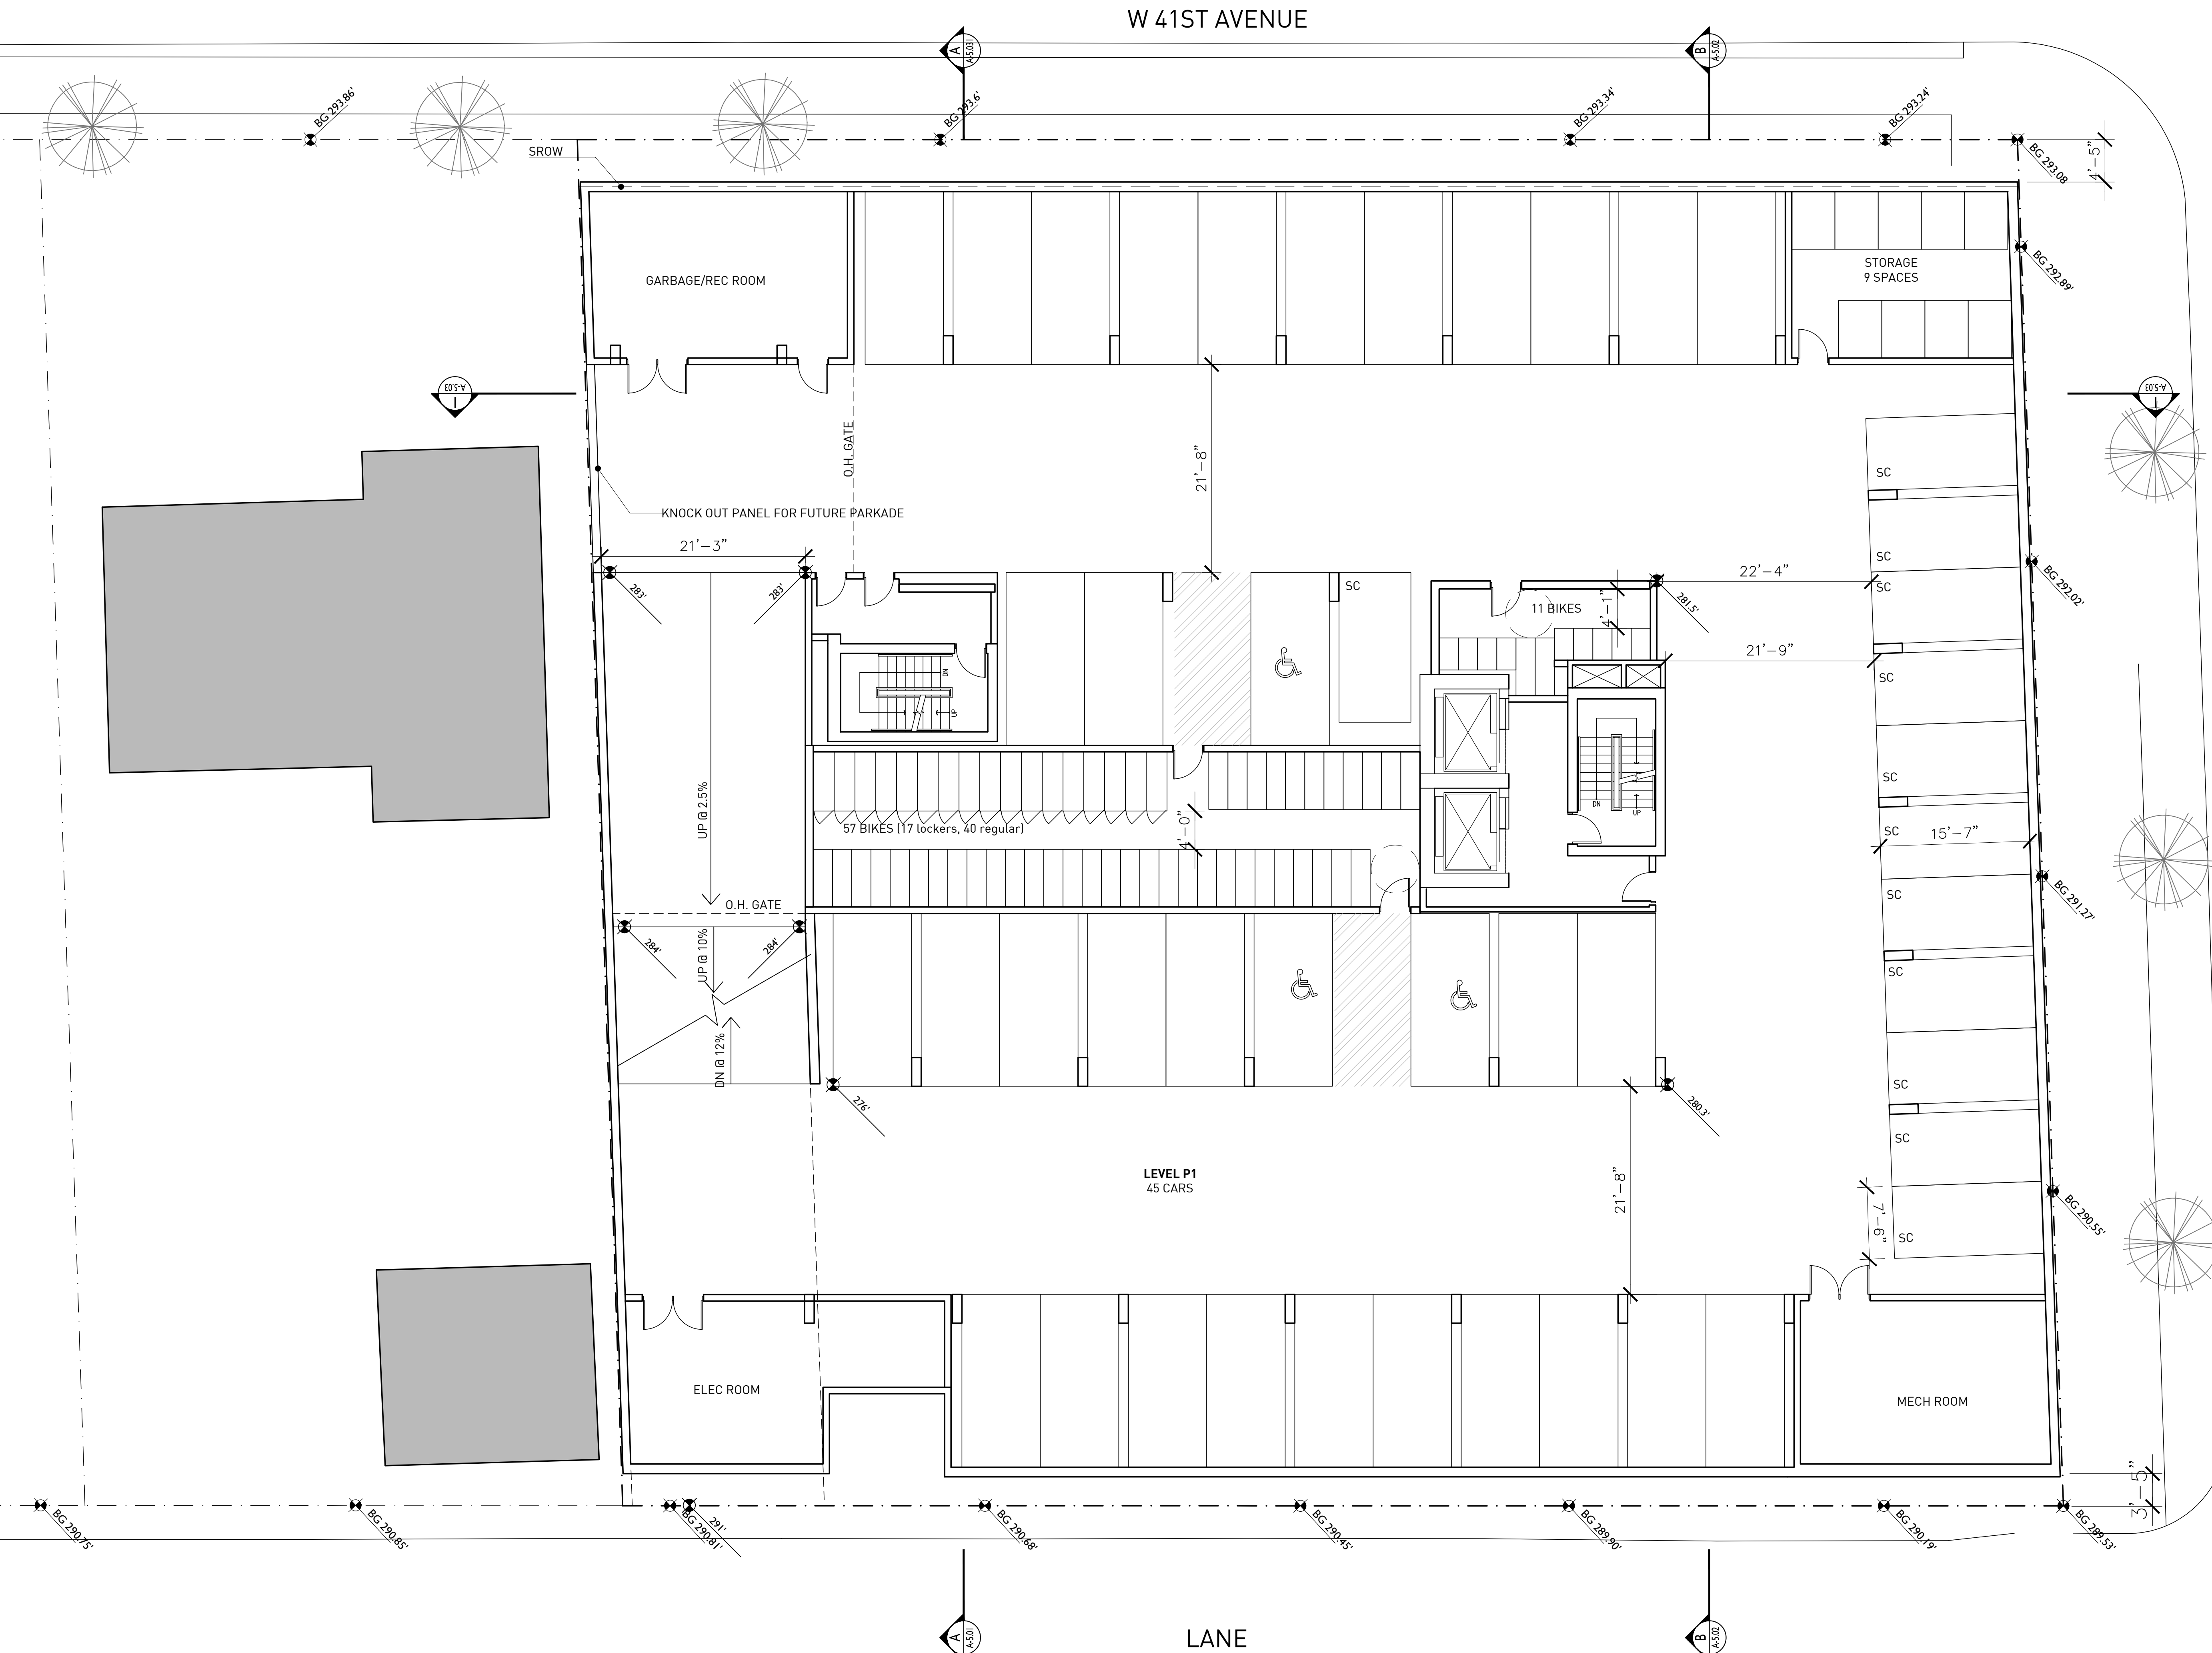


ALBERTA STREET

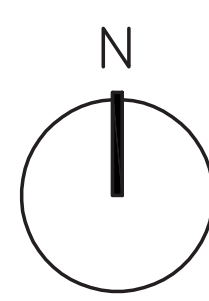

W. 41 ST AND ALBERTA  
 VANCOUVER BC


RESIDENTIAL DEVELOPMENT  
 PARKING LEVEL 1

DATE	1 NOVEMBER 2016
DRAWN BY	DE
CHECKED BY	AB
SCALE	1/8"=1'-0"
JOB NUMBER	1515

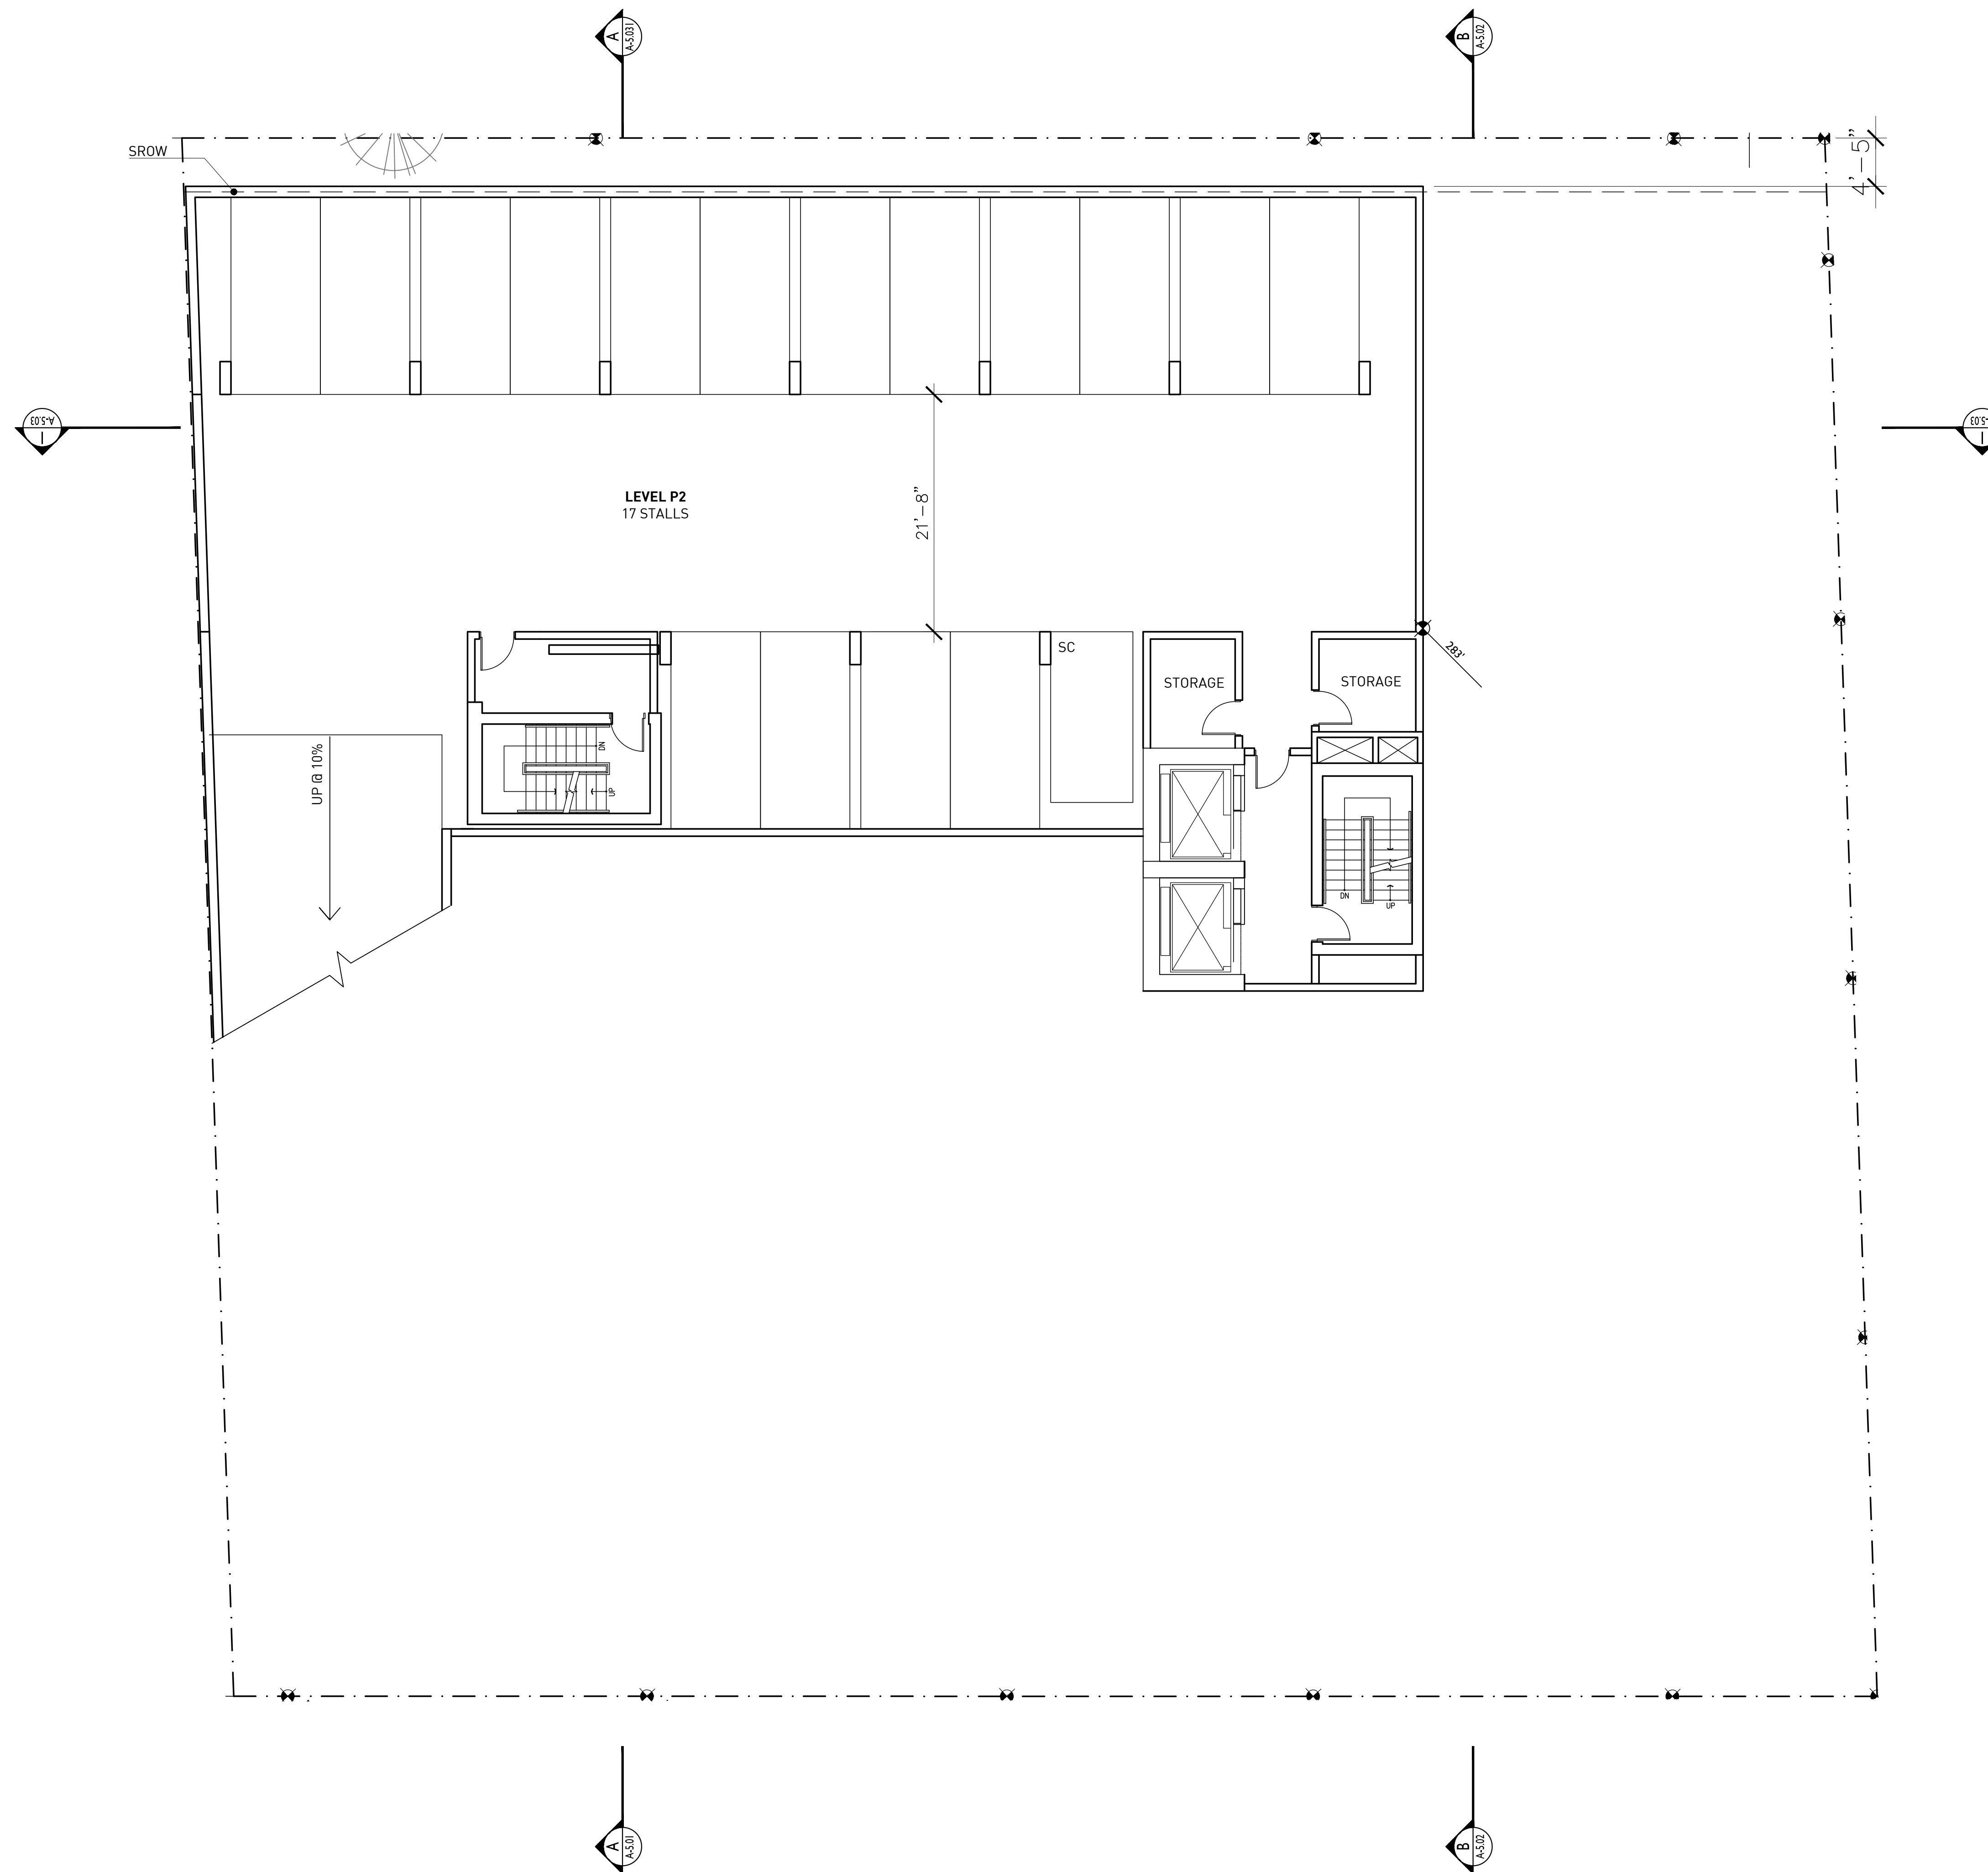

REVISIONS

NO.	DATE	REMARKS
1.	JUNE 17 2015	REZONING ENQUIRY
2.	SEP 18 2015	CLIENT REVIEW
3.	APR 19 2016	CLIENT REVIEW
4.	JUN 10 2016	CLIENT REVIEW
5.	SEPT 19 2016	ISSUED FOR REZONING

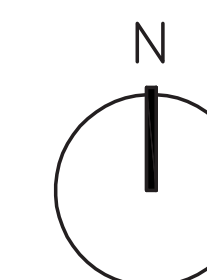

W. 41 ST AND ALBERTA  
 VANCOUVER BC

RESIDENTIAL DEVELOPMENT  
 PARKING LEVEL 2

DATE	1 NOVEMBER 2016
DRAWN BY	DE
CHECKED BY	AB
SCALE	1/8"=1'-0"
JOB NUMBER	1515