


REVISIONS		
NO.	DATE	REMARKS
1.	JUNE 17 2015	REZONING ENQUIRY
2.	SEP 18 2015	CLIENT REVIEW
3.	APR 19 2016	CLIENT REVIEW
4.	JUN 10 2016	CLIENT REVIEW
5.	SEPT 19 2016	ISSUED FOR REZONING

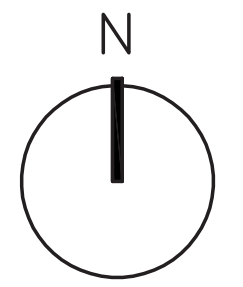

W. 41 ST AND ALBERTA
 VANCOUVER BC

RESIDENTIAL DEVELOPMENT

SECTION A-A


DATE	1 NOVEMBER 2016
DRAWN BY	DE
CHECKED BY	AB
SCALE	1/8"=1'-0"
JOB NUMBER	1515

NOTES

NO. DESCRIPTION

REVISIONS

NO.	DATE	REMARKS
1.	JUNE 17 2015	REZONING ENQUIRY
2.	SEP 18 2015	CLIENT REVIEW
3.	APR 19 2016	CLIENT REVIEW
4.	JUN 10 2016	CLIENT REVIEW
5.	SEPT 19 2016	ISSUED FOR REZONING

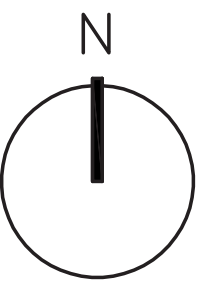


W. 41 ST AND ALBERTA
 VANCOUVER BC


RESIDENTIAL DEVELOPMENT

SECTION B-B

DATE	1 NOVEMBER 2016
DRAWN BY	DE
CHECKED BY	AB
SCALE	1/8"=1'-0"
JOB NUMBER	1515


A-3.18

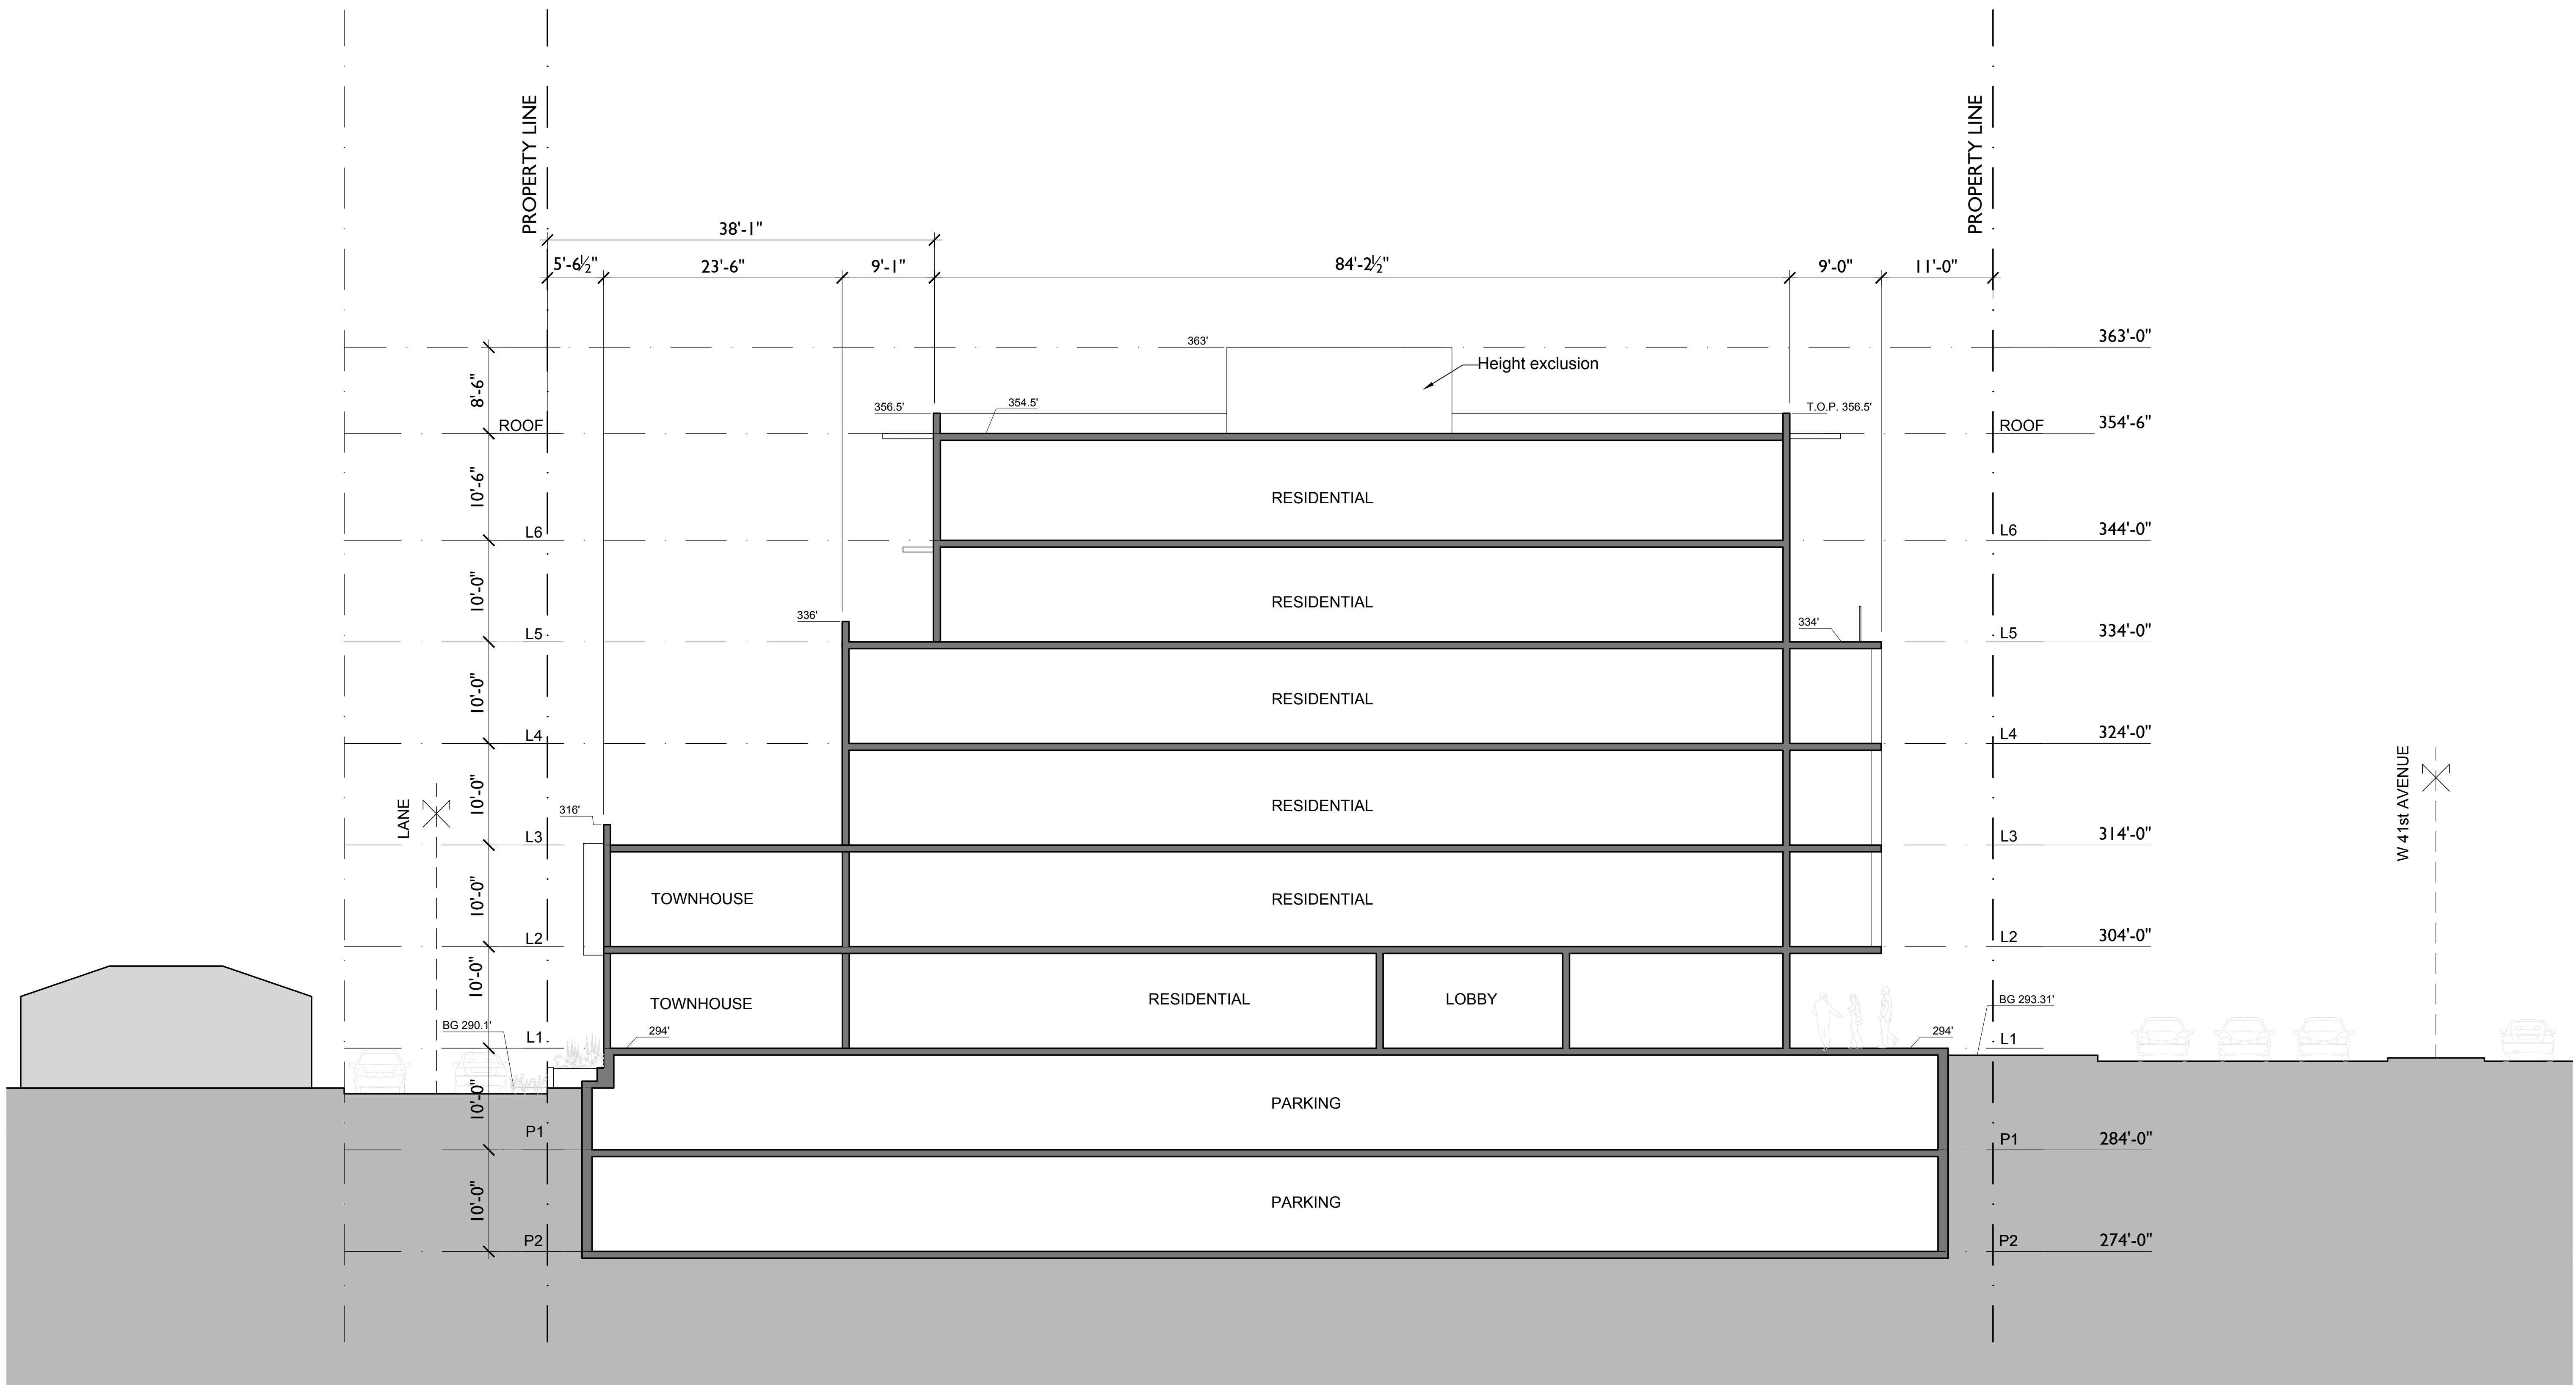

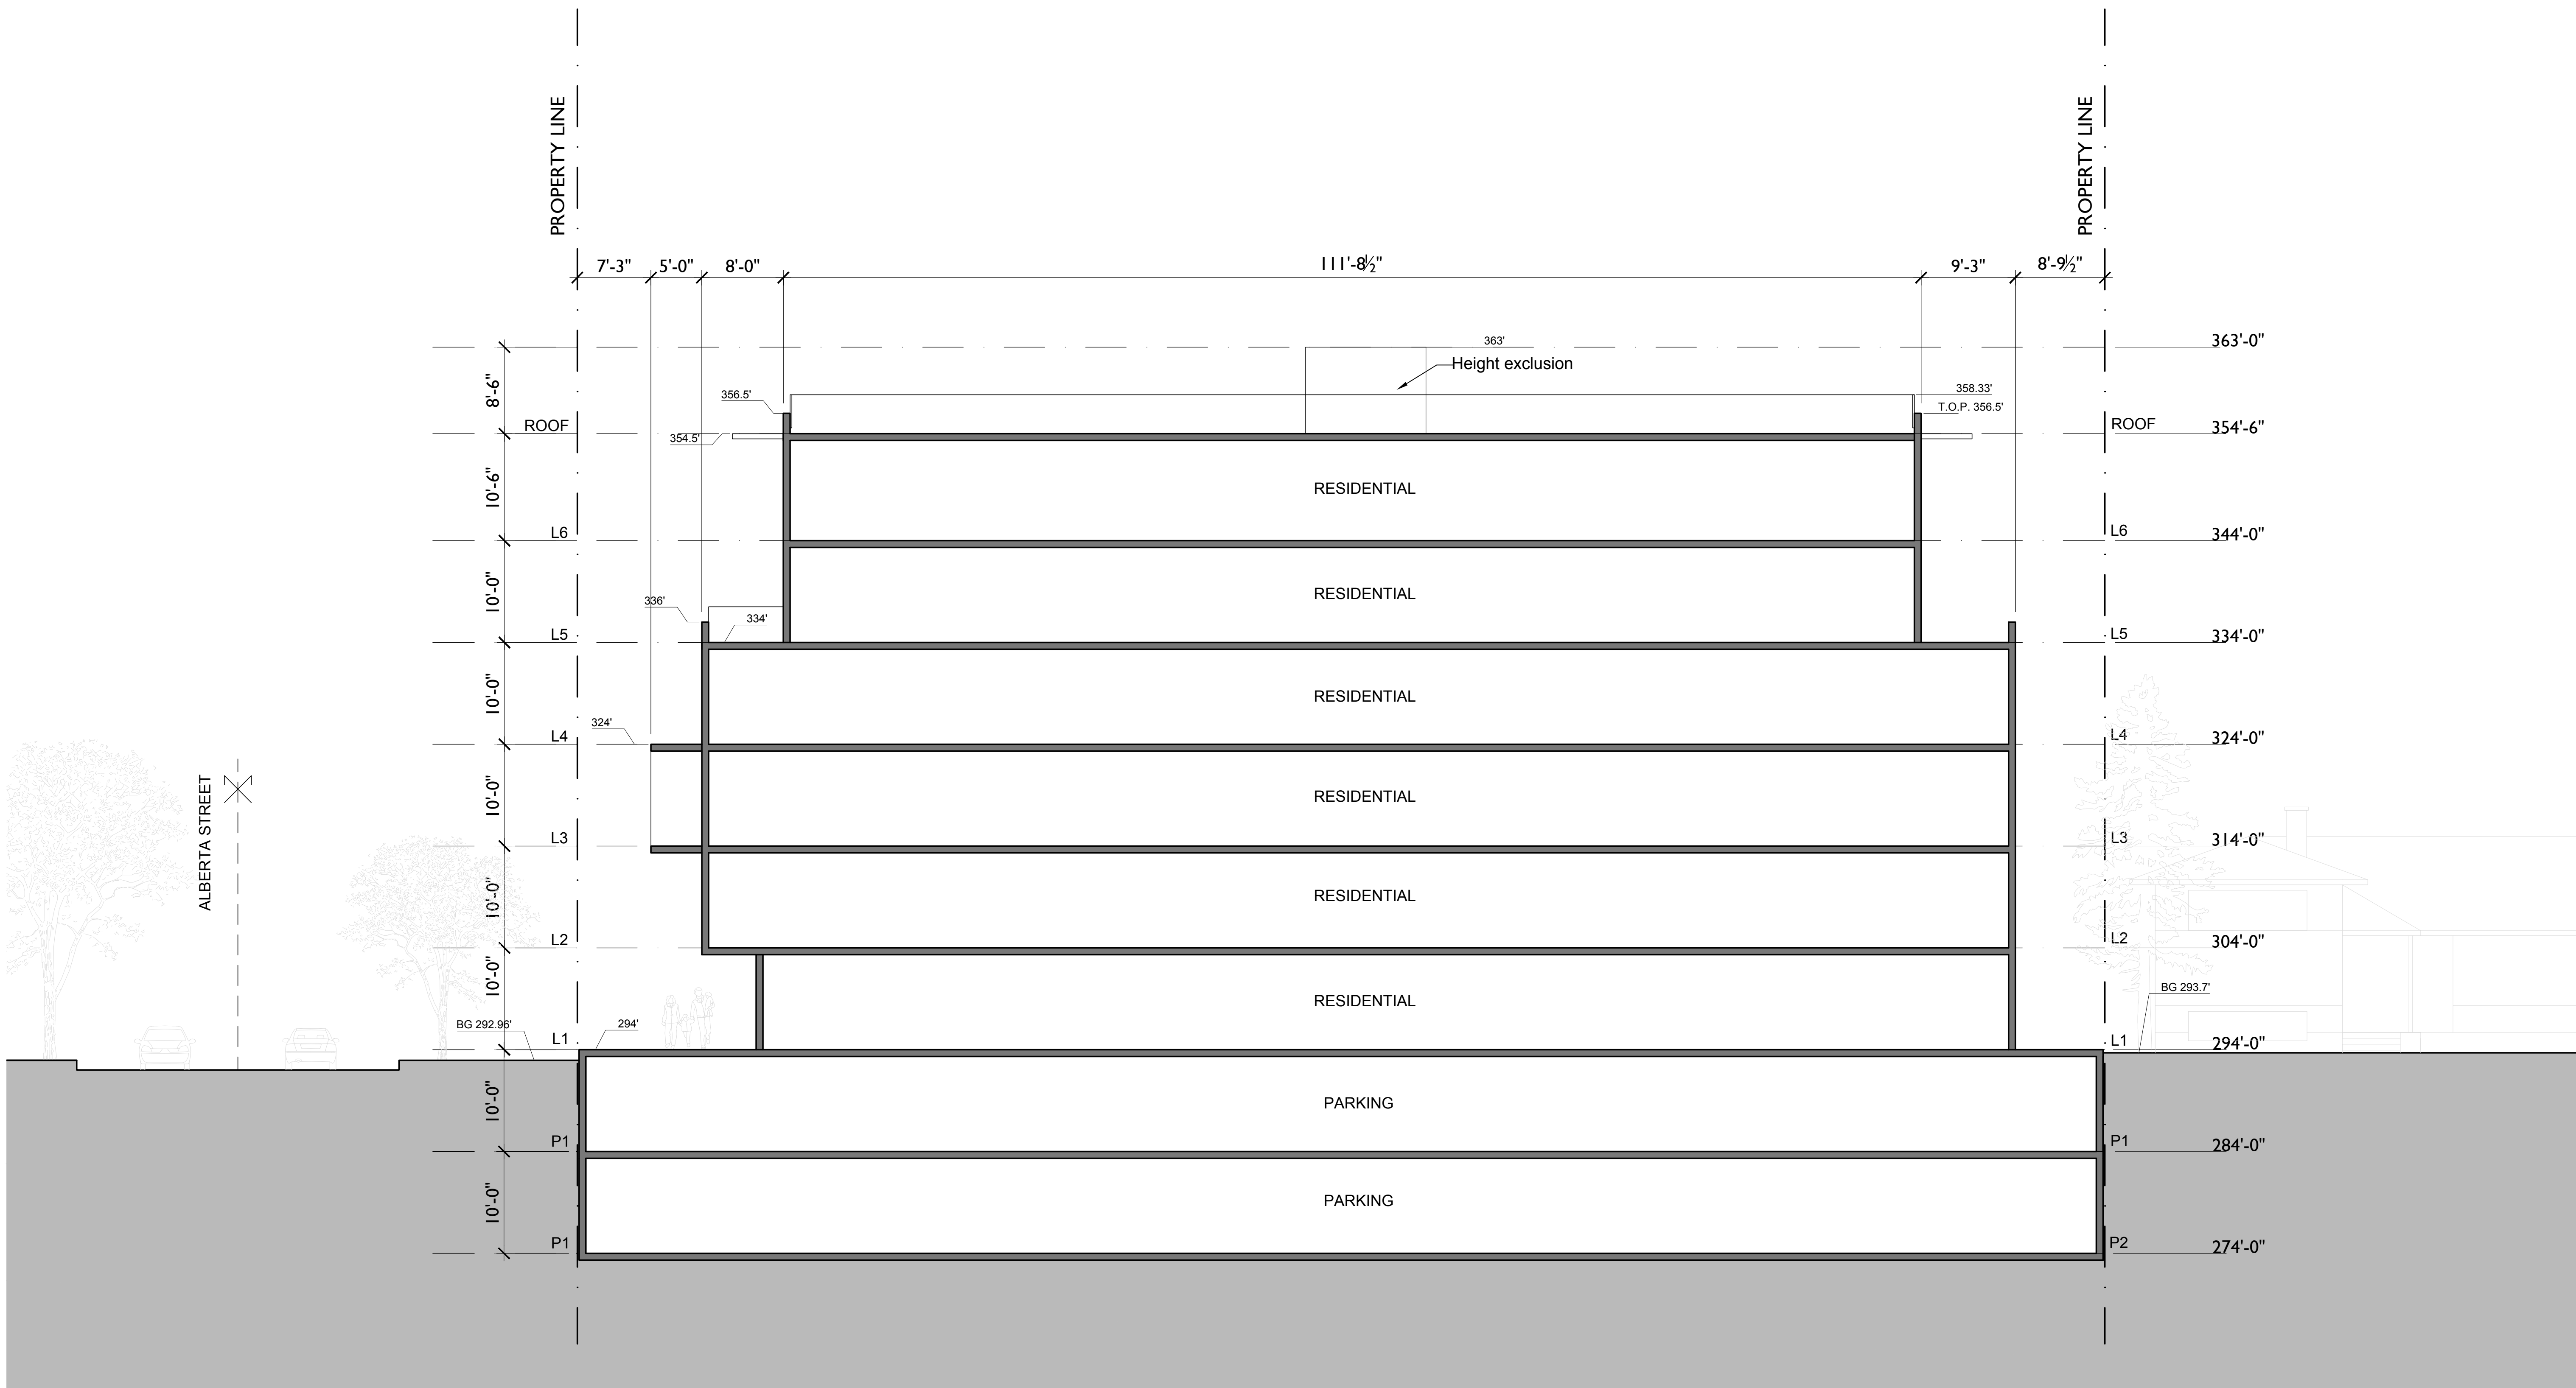

REVISIONS

NO.	DATE	REMARKS
1.	JUNE 17 2015	REZONING ENQUIRY
2.	SEP 18 2015	CLIENT REVIEW
3.	APR 19 2016	CLIENT REVIEW
4.	JUN 10 2016	CLIENT REVIEW
5.	SEPT 19 2016	ISSUED FOR REZONING

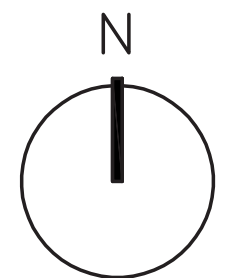

W. 41 ST AND ALBERTA
 VANCOUVER BC

RESIDENTIAL DEVELOPMENT
 SECTION C-C

DATE	1 NOVEMBER 2016
DRAWN BY	DE
CHECKED BY	AB
SCALE	1/8"=1'-0"
JOB NUMBER	1515