

**ISSUES**  
11/09/2017 Issued for Rezoning Submission.

**REVISIONS**



**PROJECT TITLE**

**Tomo House.**

**PROJECT ADDRESS**  
5811 Main Street

**PROJECT NO.**  
2017-01

**DRAWING TITLE**  
Building Section A.

**SCALE**  
1/4" = 1'-0"


**DRAWN BY**  
LN

**CHECKED BY**  
MA, HG

**SEAL**

**DRAWING NO.**

**A3.00**

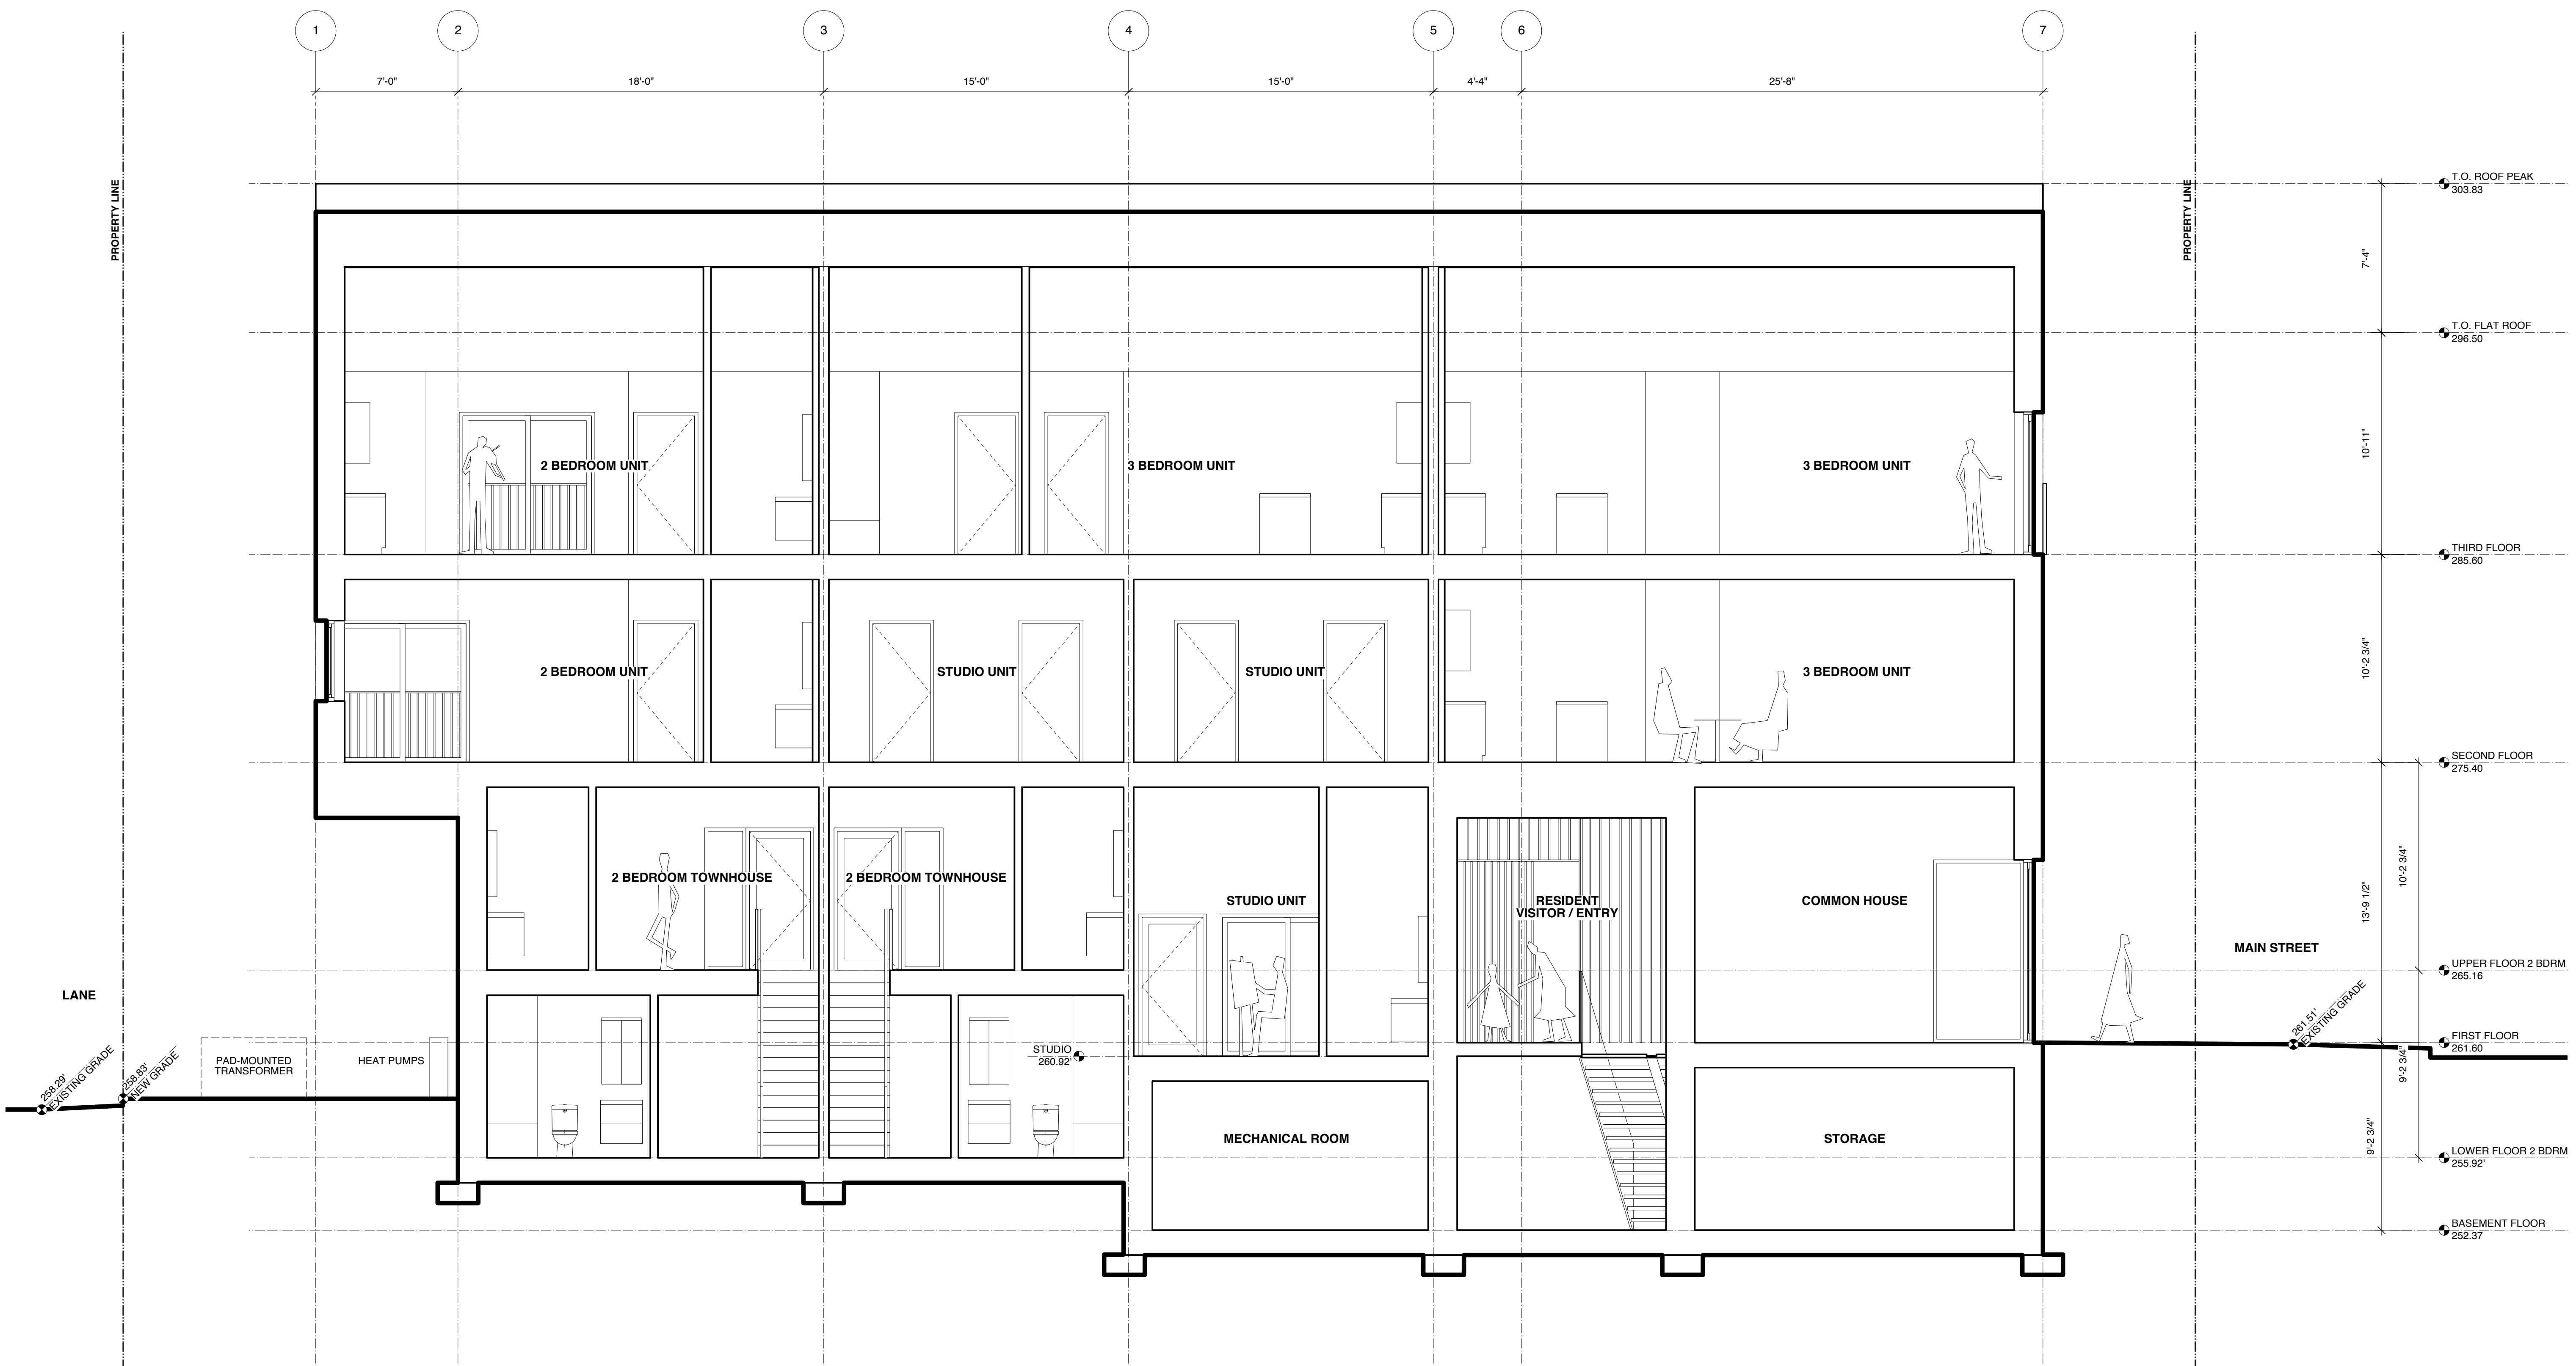

**ISSUES**  
11/09/2017 Issued for Rezoning Submission.

**REVISIONS**



**PROJECT TITLE**

**Tomo House.**

**PROJECT ADDRESS**

5811 Main Street

**PROJECT NO.**

2017-01

**DRAWING TITLE**

**Building Section B.**

**SCALE**

1/4" = 1'-0"

**DRAWN BY**

LN


**CHECKED BY**

MA, HG

**SEAL**

**DRAWING NO.**

**A3.01**

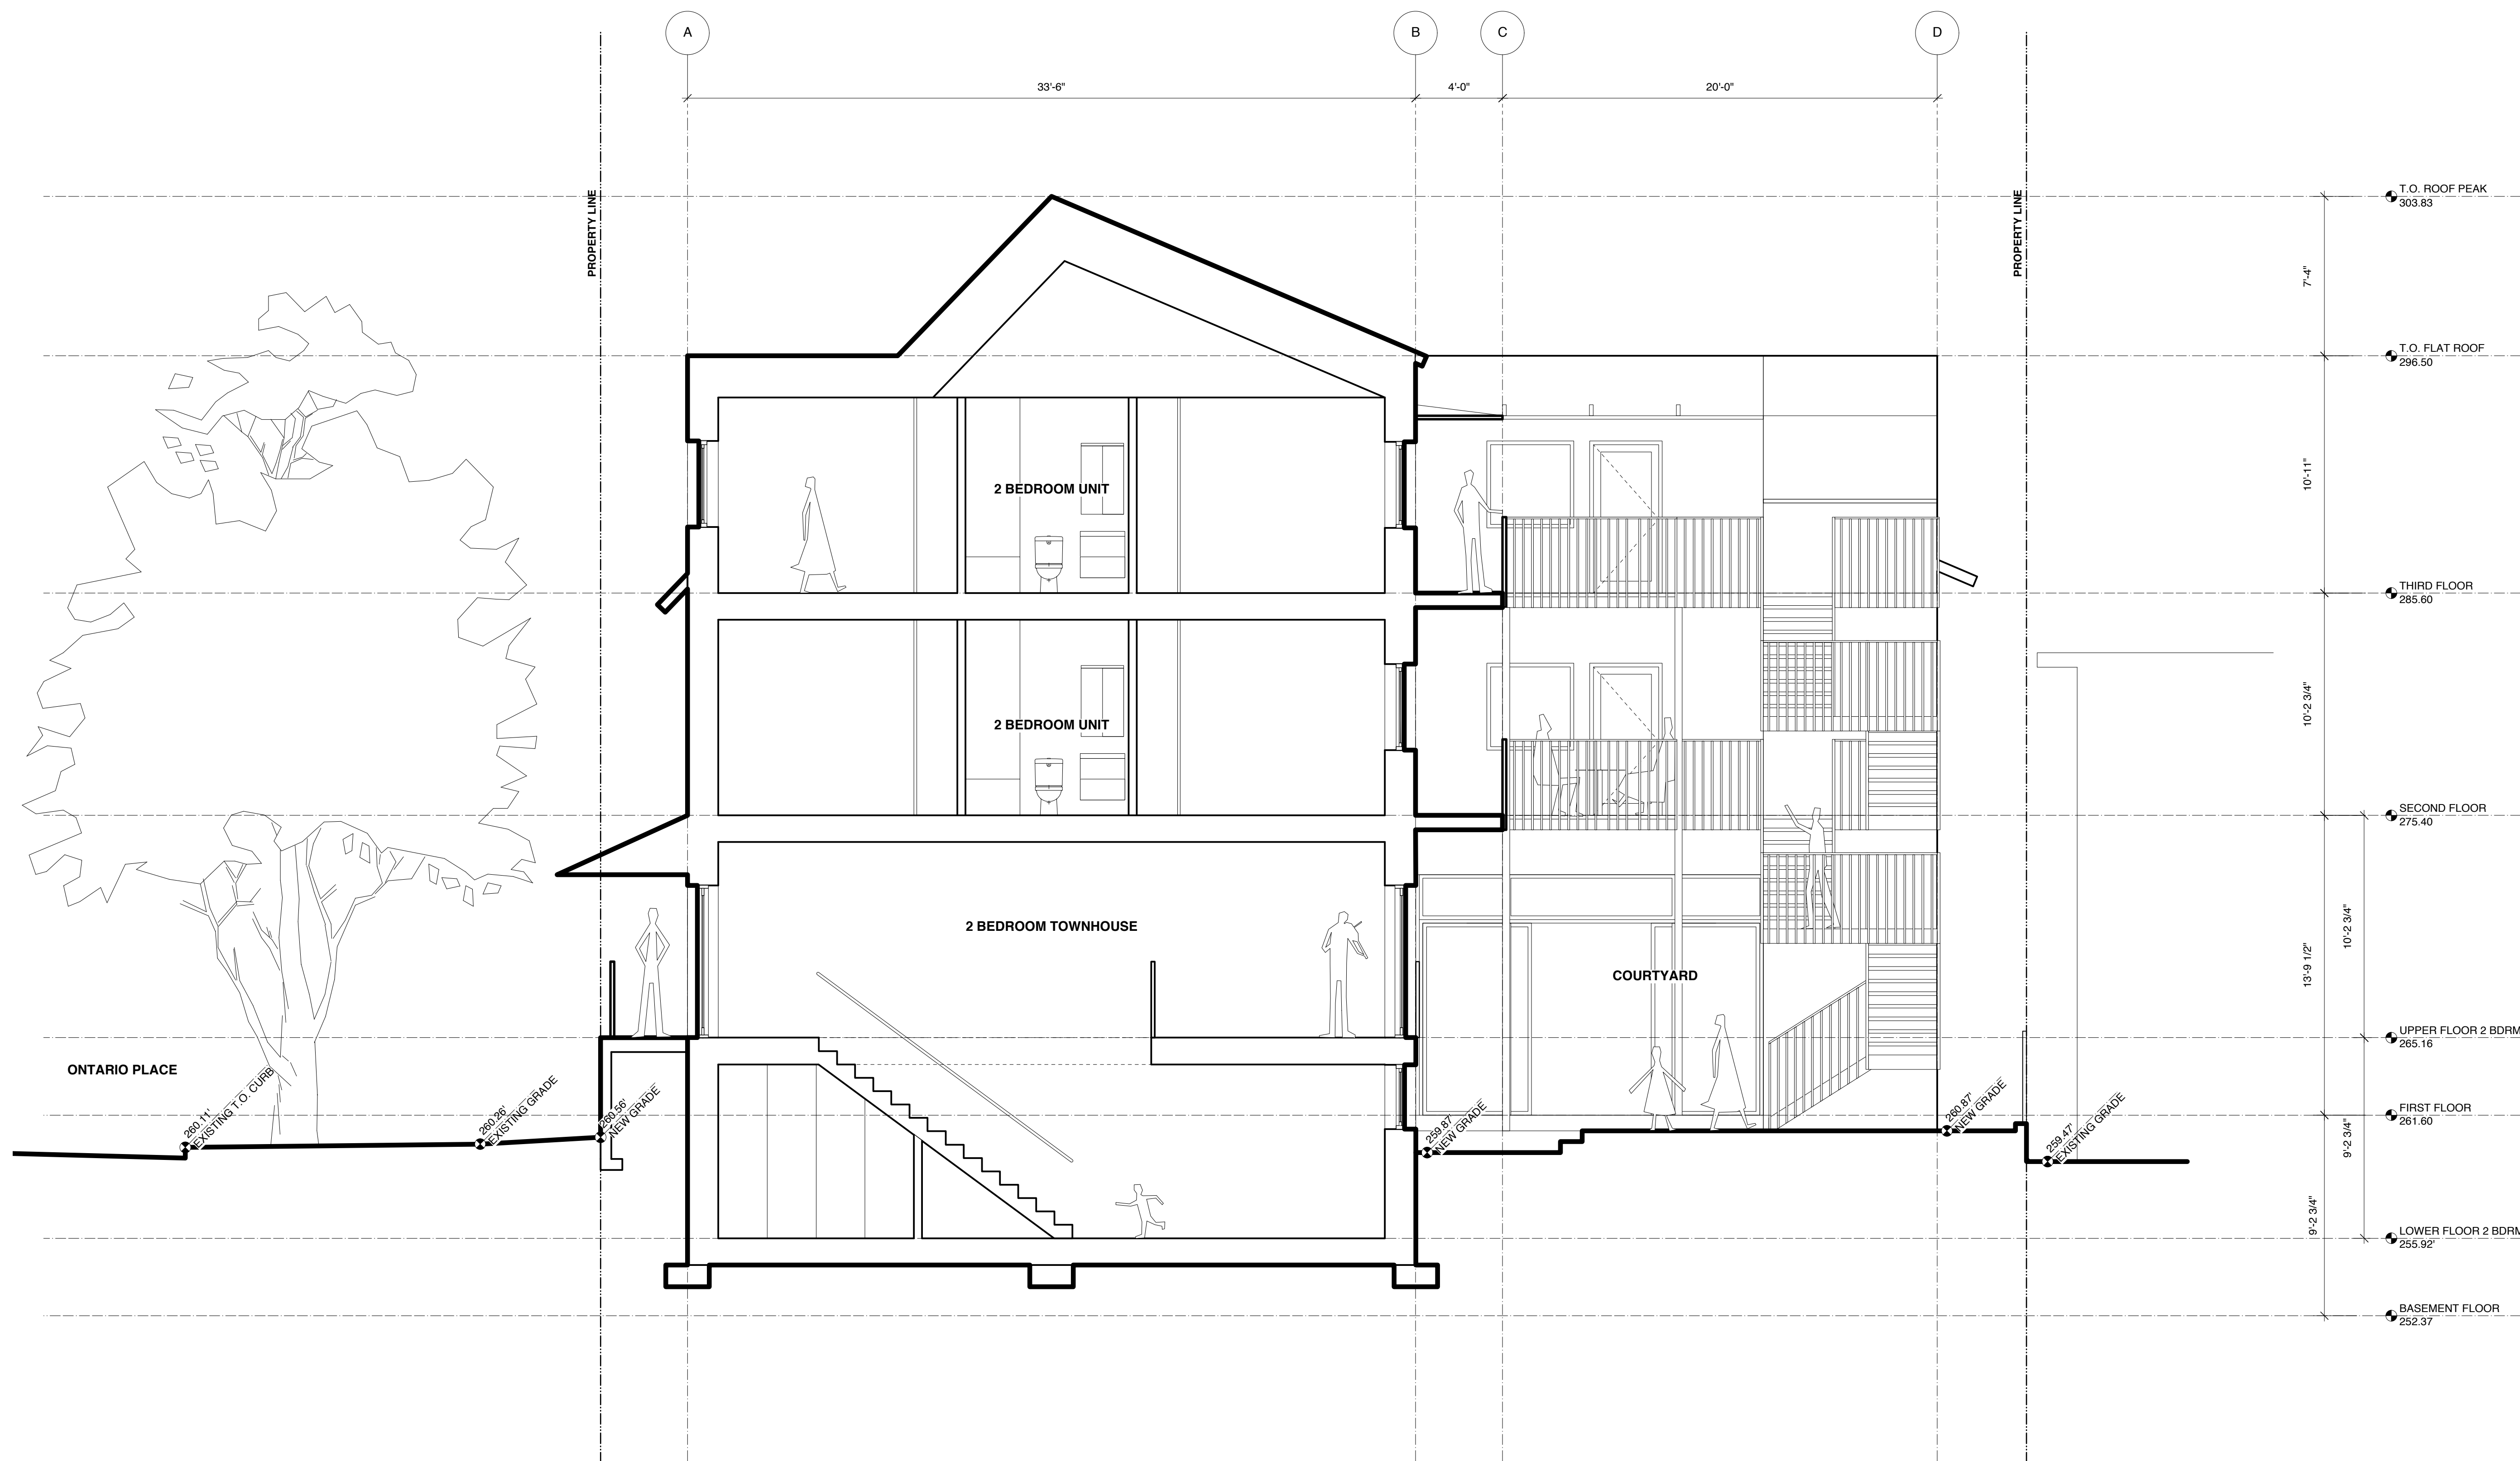

**ISSUES**  
11/09/2017 Issued for Rezoning Submission.

**REVISIONS**



**PROJECT TITLE**

**Tomo House.**

**PROJECT ADDRESS**  
5811 Main Street

**PROJECT NO.**  
2017-01

**DRAWING TITLE**  
Building Section C.

**SCALE**  
1/4" = 1'-0"

**DRAWN BY**  
LN

**CHECKED BY**  
MA, HG

**SEAL**

**DRAWING NO.**

**A3.02**

