


1 BUILDING SECTION

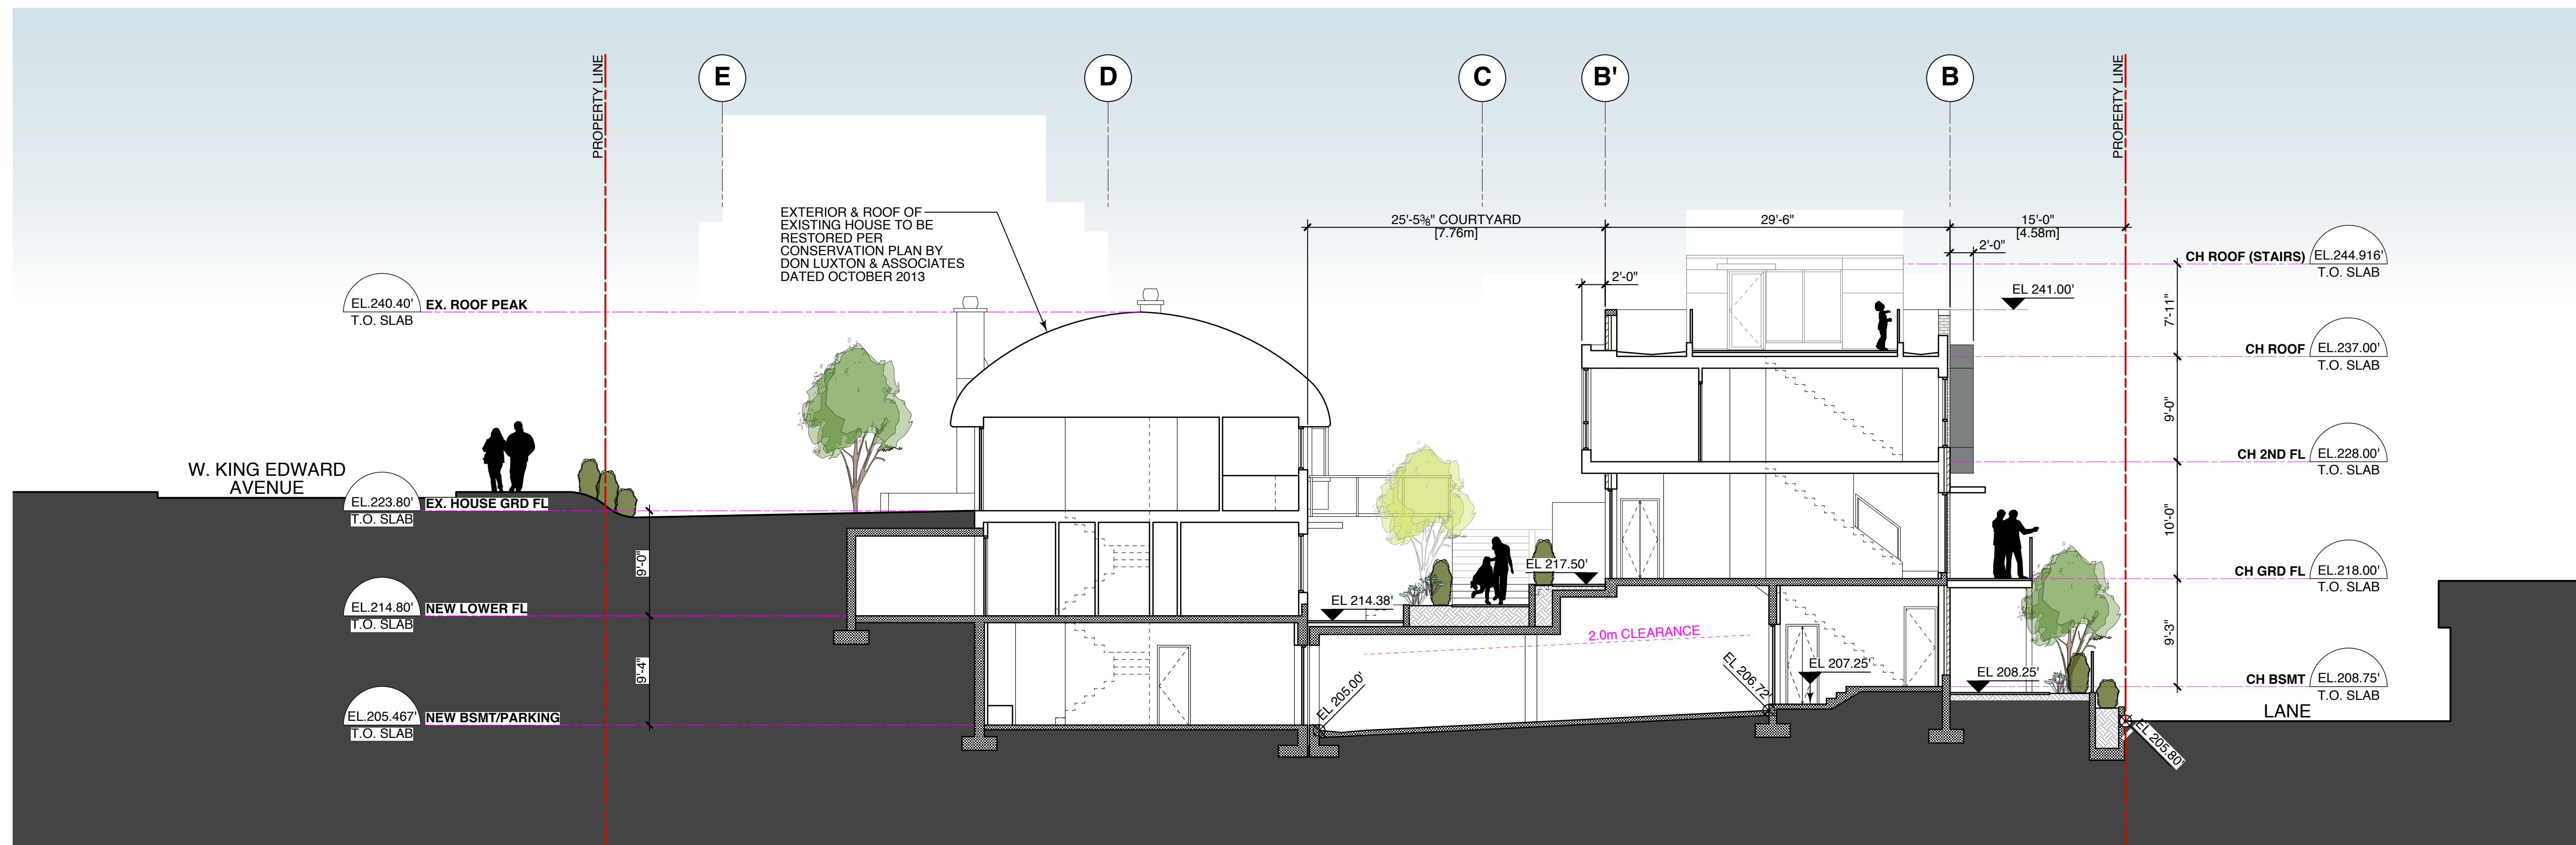

2 BUILDING SECTION

1	07 JAN 2014	ISSUED FOR REZONING
ISSUE NO.		

PROJECT  
**587 & 591- 599 WEST KING EDWARD**  
 VANCOUVER, BC

DRAWING TITLE  
**N-S BUILDING SECTIONS**

JOB NO. **13-05**  
 DRAWN **KT**  
 DATE **07 JAN 2014**  
 SCALE **1/8" = 1'-0" U.N.O.**  
 CHECKED **WTL**

© Copyright reserved. This plan and design is and at all times remains the exclusive property of W. T. Leung Architects and cannot be used without the Architects' consent.

DRAWING NO.