

3	Jun 19 2012	Issued for Heritage Committee
2	Jun 4 2012	RE-ISSUED FOR REZONING
1	09-21-11	ISSUED FOR REZONING

no.: | date: | item:

Revisions:

**dk** Durante Kreuk Ltd.  
 102 - 1637 West 5th Avenue  
 Vancouver BC V6J 1N5  
 T: 604 684 4611  
 F: 604 684 0577  
 www.dkl.bc.ca



Project:  
**Main & Keefer,  
 Vancouver BC**

Drawn by: AG  
 Checked by: JS  
 Date: JULY 19 2011  
 Scale: 1/8" = 1'

Drawing Title:  
**Ground Floor  
 Landscape Concept  
 Plan**

Project No.:  
**11044**

Sheet No.:

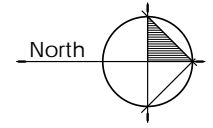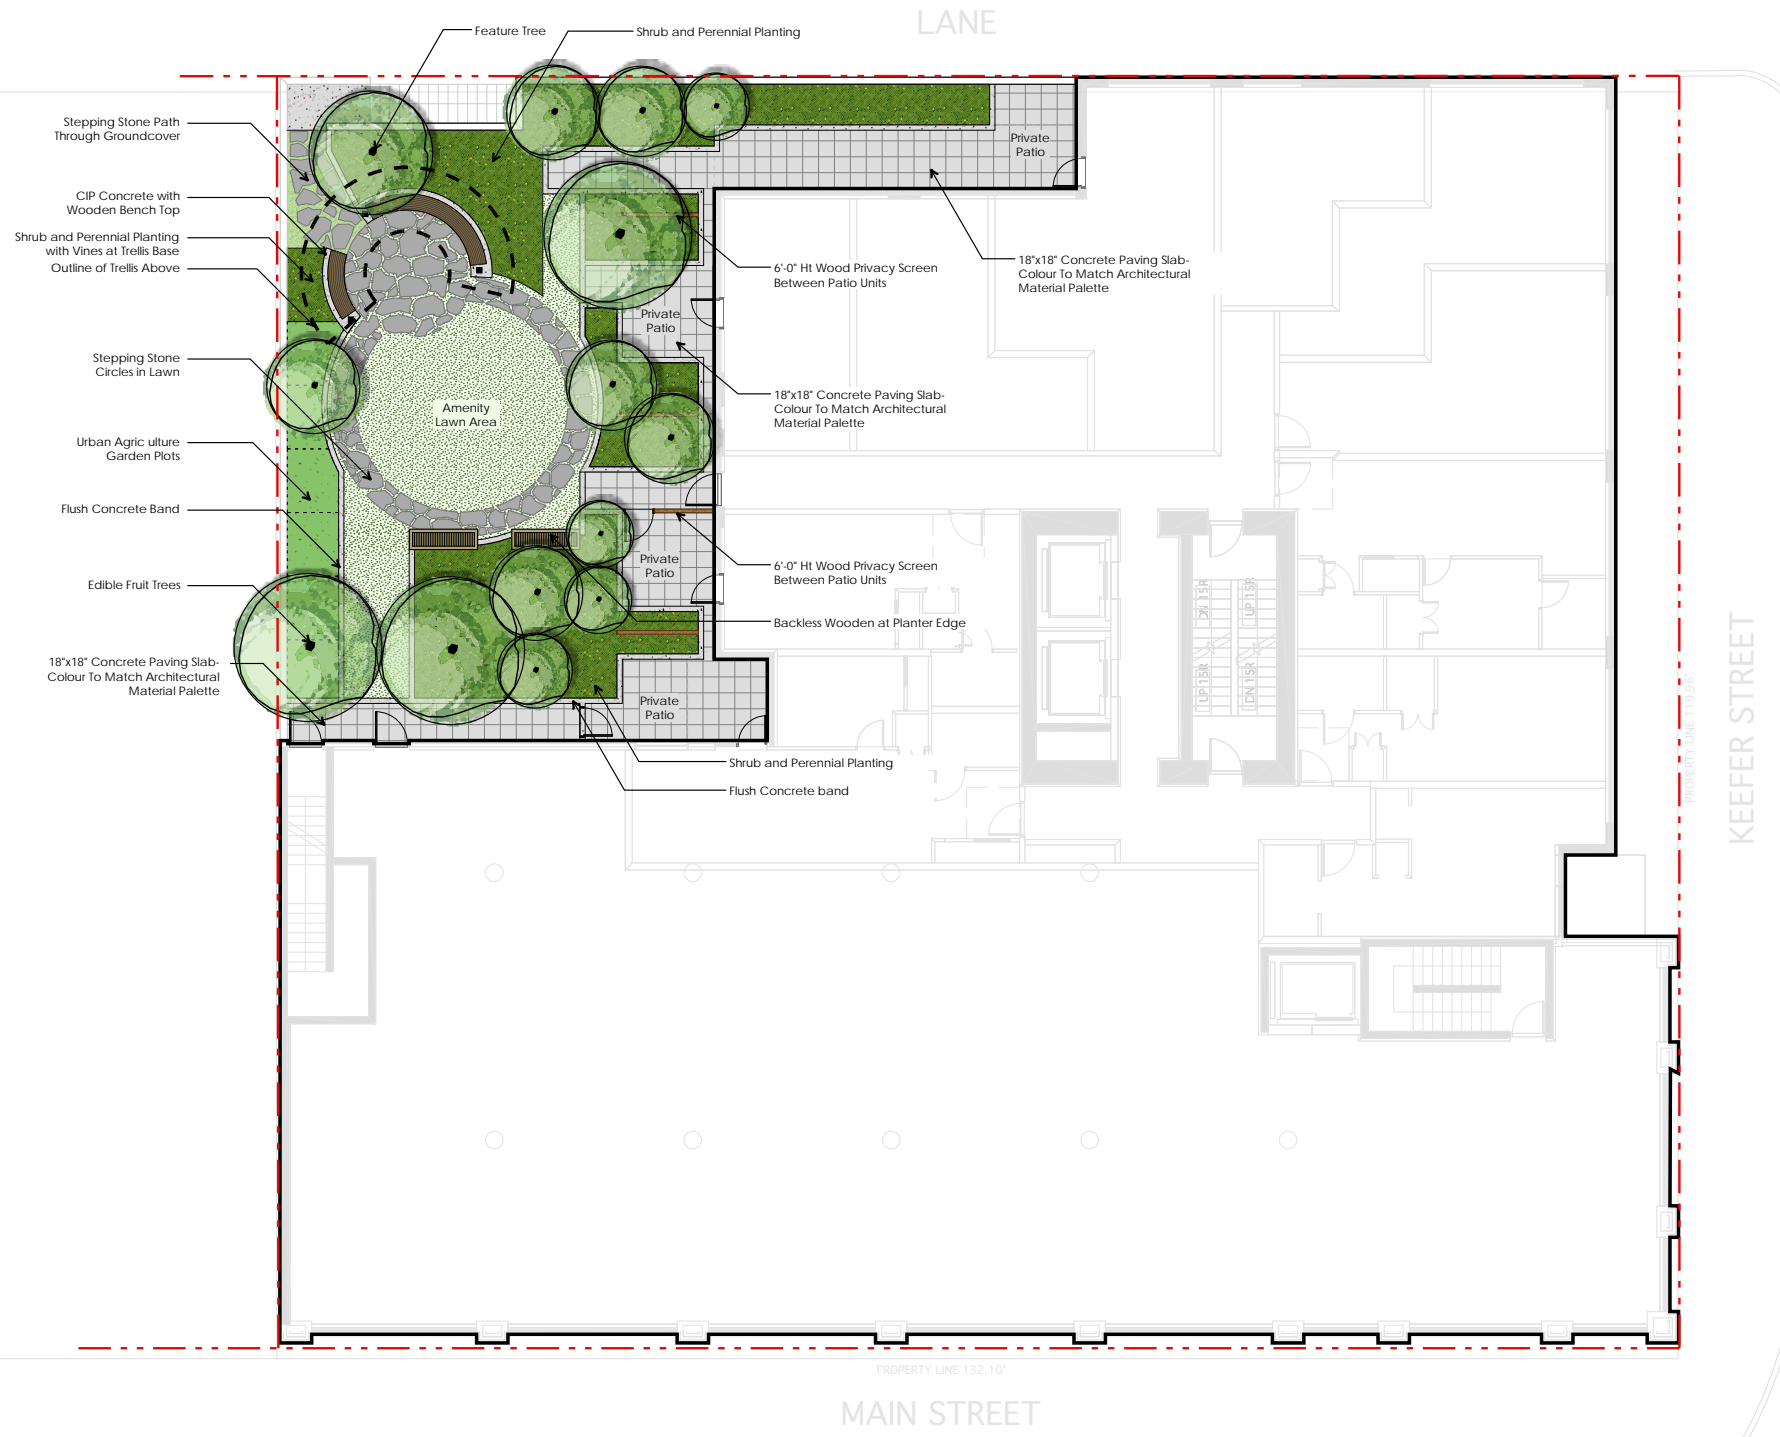

3	Jun 19 2012	Issued for Heritage Committee
2	Jun 4 2012	RE-ISSUED FOR REZONING
1	09-21-11	ISSUED FOR REZONING
no.:	date:	item:

Revisions:





Durante Kreuk Ltd.  
 102 - 1637 West 5th Avenue  
 Vancouver BC V6J 1N5  
 T: 604 684 4611  
 F: 604 684 0577  
 www.dkl.bc.ca

Project:  
**Main & Keefer,**  
**Vancouver BC**

Drawn by: AG  
 Checked by: JS  
 Date: JULY 19 2011  
 Scale: 1/8" = 1'

Drawing Title:  
**Level 2 Landscape**  
**Concept Plan**

Project No.:  
**11044**  
 Sheet No.:

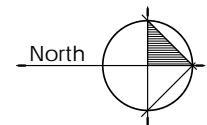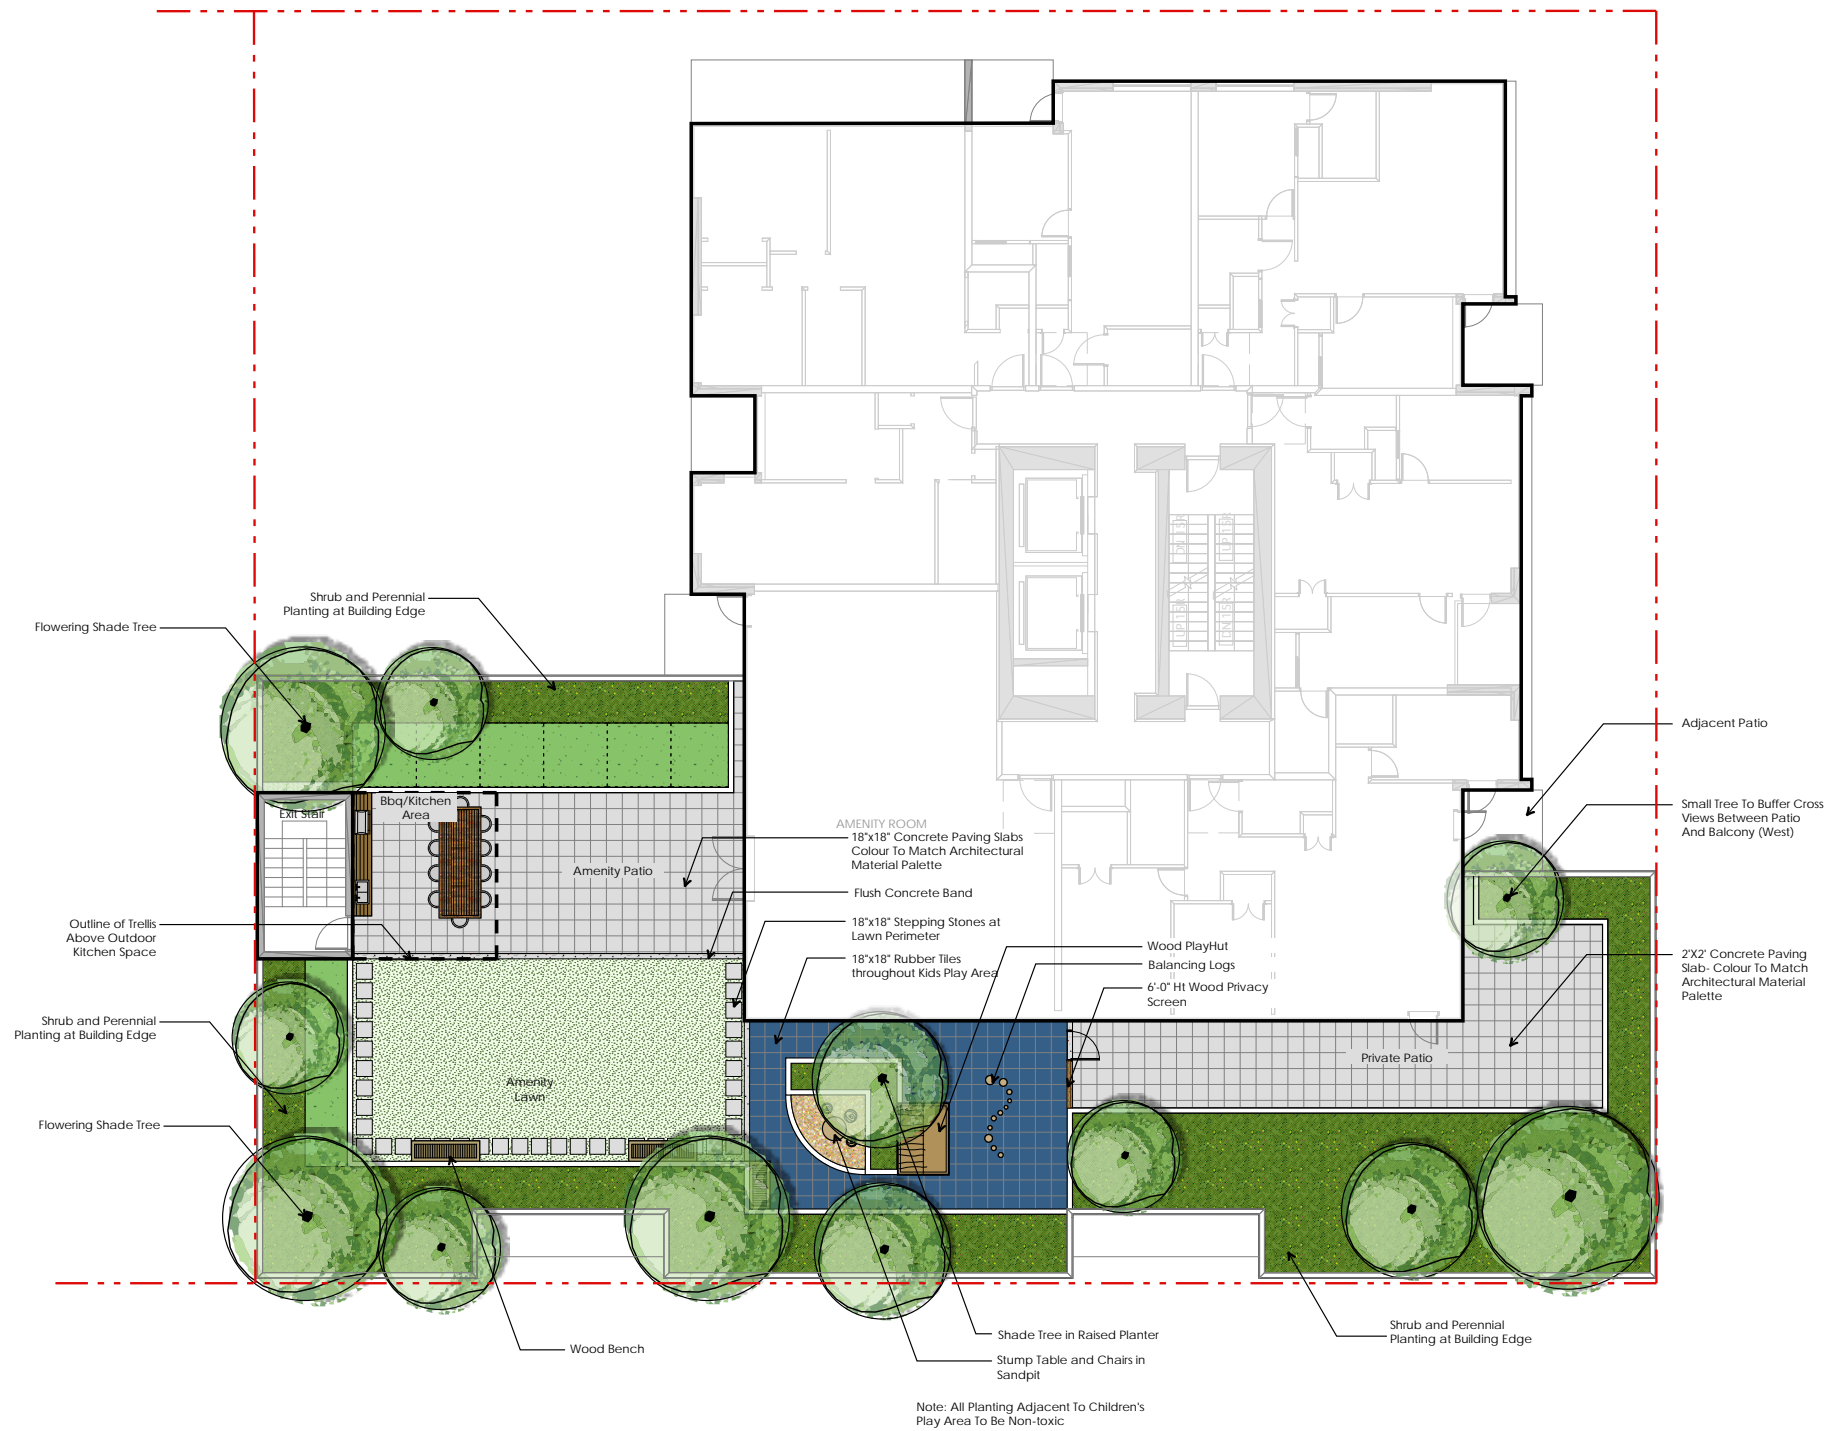

2	Jun19-2012	Issued for Heritage Committee
2	Jun4-2012	Re-issued for Rezoning
1	07-19-11	ISSUED FOR REZONING
no.:	date:	item:

Revisions:



Project:

Main & Keefer,  
 Vancouver BC

Drawn by: AG

Checked by: JS

Date: JULY 19 2011

Scale: 1/8" = 1'

Drawing Title:

LEVEL 8 LANDSCAPE  
 CONCEPT PLAN

Project No.:

11044

Sheet No.: