


CONSULTANT:  
Consultant Name  
Consultant Address

ARCHITECT'S SEAL:

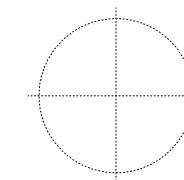

No.	Date	Issue Notes
1	11/09/21	REZONING APPLICATION

PROJECT:

**MAIN & KEEFER**

601-627 MAIN STREET  
VANCOUVER, BC

DRAWING TITLE:

**P3A-P3B**

JOB NO.: **04-02**

DRAWN: **CC, VK**


DATE: **SEPTEMBER 21, 2011**


SCALE: **1/8" = 1'-0"**

CHECKED: **WTL**

© Copyright reserved. This plan and design is and at all times remains the exclusive property of W. T. Leung Architects Inc. and cannot be used without the Architects' consent.


DRAWING NO.:

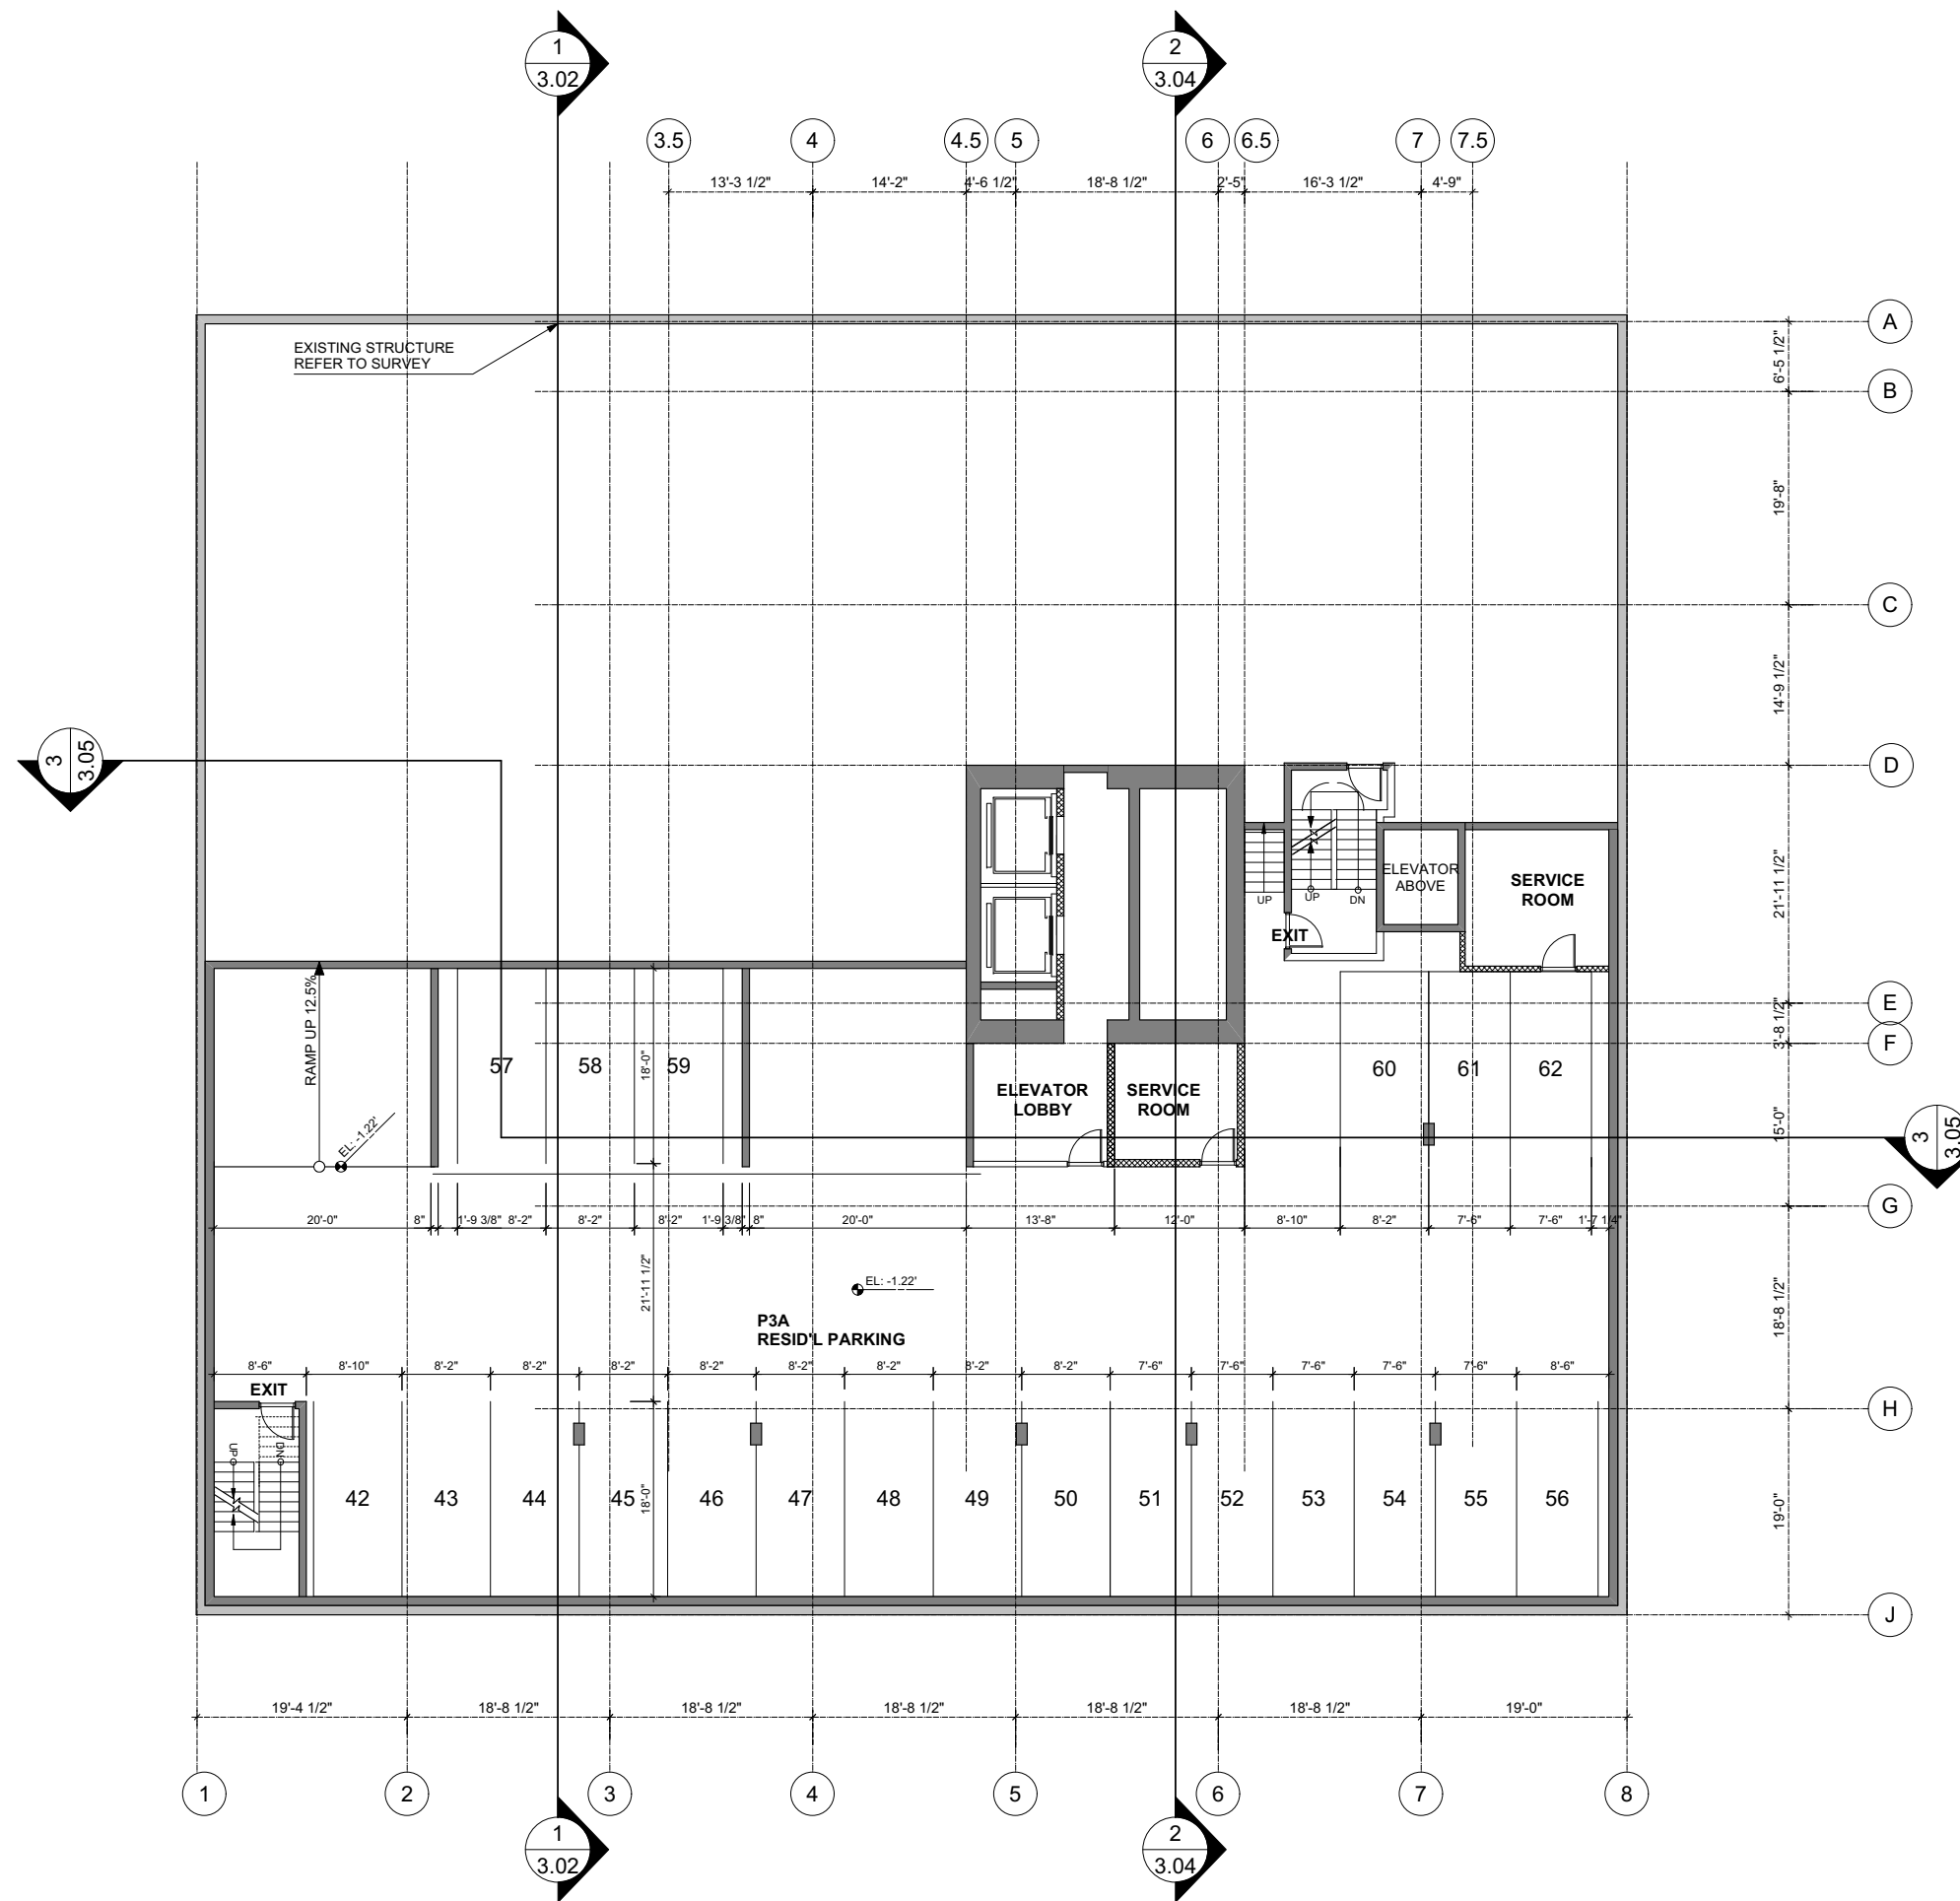

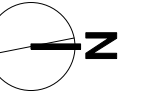

CONSULTANT:  
Consultant Name  
Consultant Address

ARCHITECT'S SEAL:

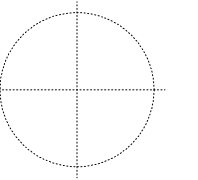

No.	Date	Issue Notes
1	11/09/21	REZONING APPLICATION

PROJECT:

**MAIN & KEEFER**

601-627 MAIN STREET  
VANCOUVER, BC

DRAWING TITLE:

**P2A-P2B**


JOB NO.: 04-02  
DRAWN: CC, VK  
DATE: SEPTEMBER 21, 2011  
SCALE: 1/8" = 1'-0"  
CHECKED: WTL

© Copyright reserved. This plan and design is and at all times remains the exclusive property of W. T. Leung Architects Inc. and cannot be used without the Architect's consent.

DRAWING NO.:

**A-2.01**

of  
Total Sheets

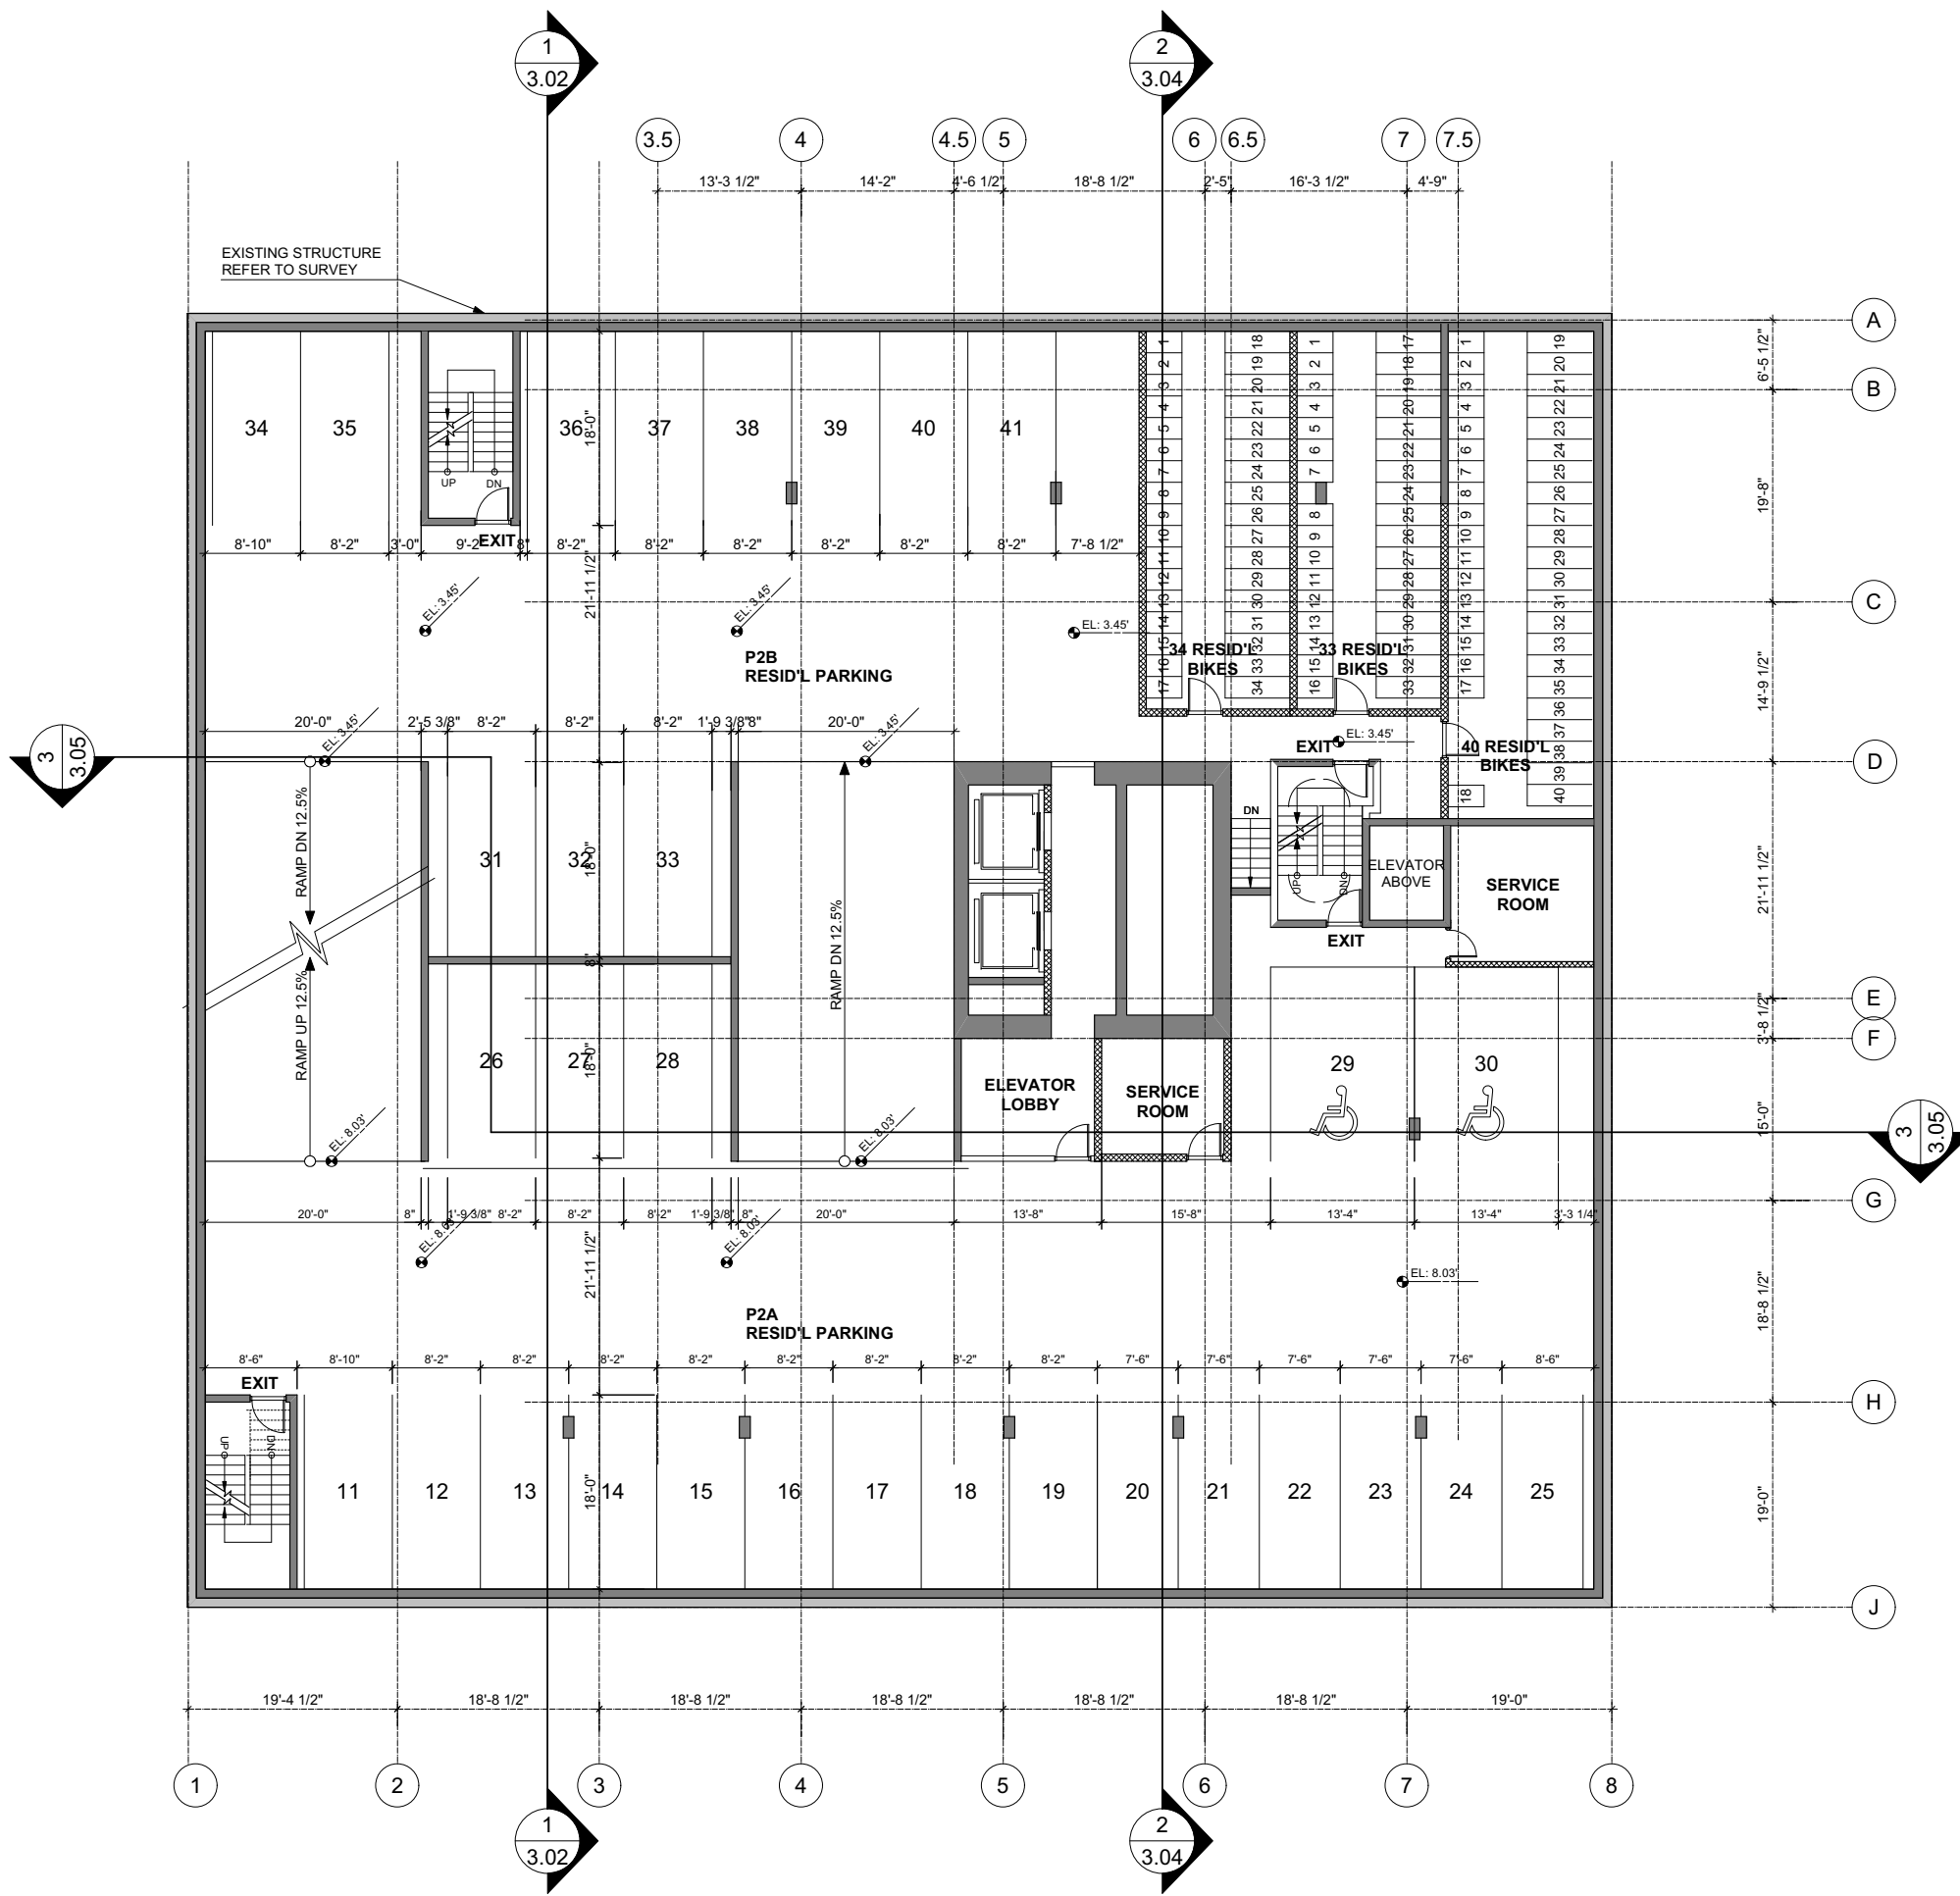

EXISTING STRUCTURE  
REFER TO SURVEY

34 35

36

37

38

39

40

41

11

12

13

14

15

16

17























































































































1  
3.02

2  
3.04

3  
3.05

3  
3.05

1  
3.02

2  
3.04

1

2

3

4

5

6

7

8

A

B

C

D


E

F

G


H

J

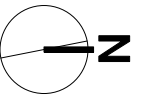

CONSULTANT:  
Consultant Name  
Consultant Address

ARCHITECT'S SEAL:

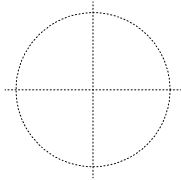

No.	Date	Issue Notes
1	11/09/21	REZONING APPLICATION

PROJECT:

**MAIN & KEEFER**

601-627 MAIN STREET  
VANCOUVER, BC

DRAWING TITLE:

**P1A-P1B**

JOB NO.: **04-02**  
DRAWN: **CC, VK**  
DATE: **SEPTEMBER 21, 2011**  
SCALE: **1/8" = 1'-0"**  
CHECKED: **WTL**

© Copyright reserved. This plan and design is and at all times remains the exclusive property of W. T. Leung Architects Inc. and cannot be used without the Architects' consent.

DRAWING NO.:

