


CROSS SECTION - A
SCALE: 1/8" = 1'-0"

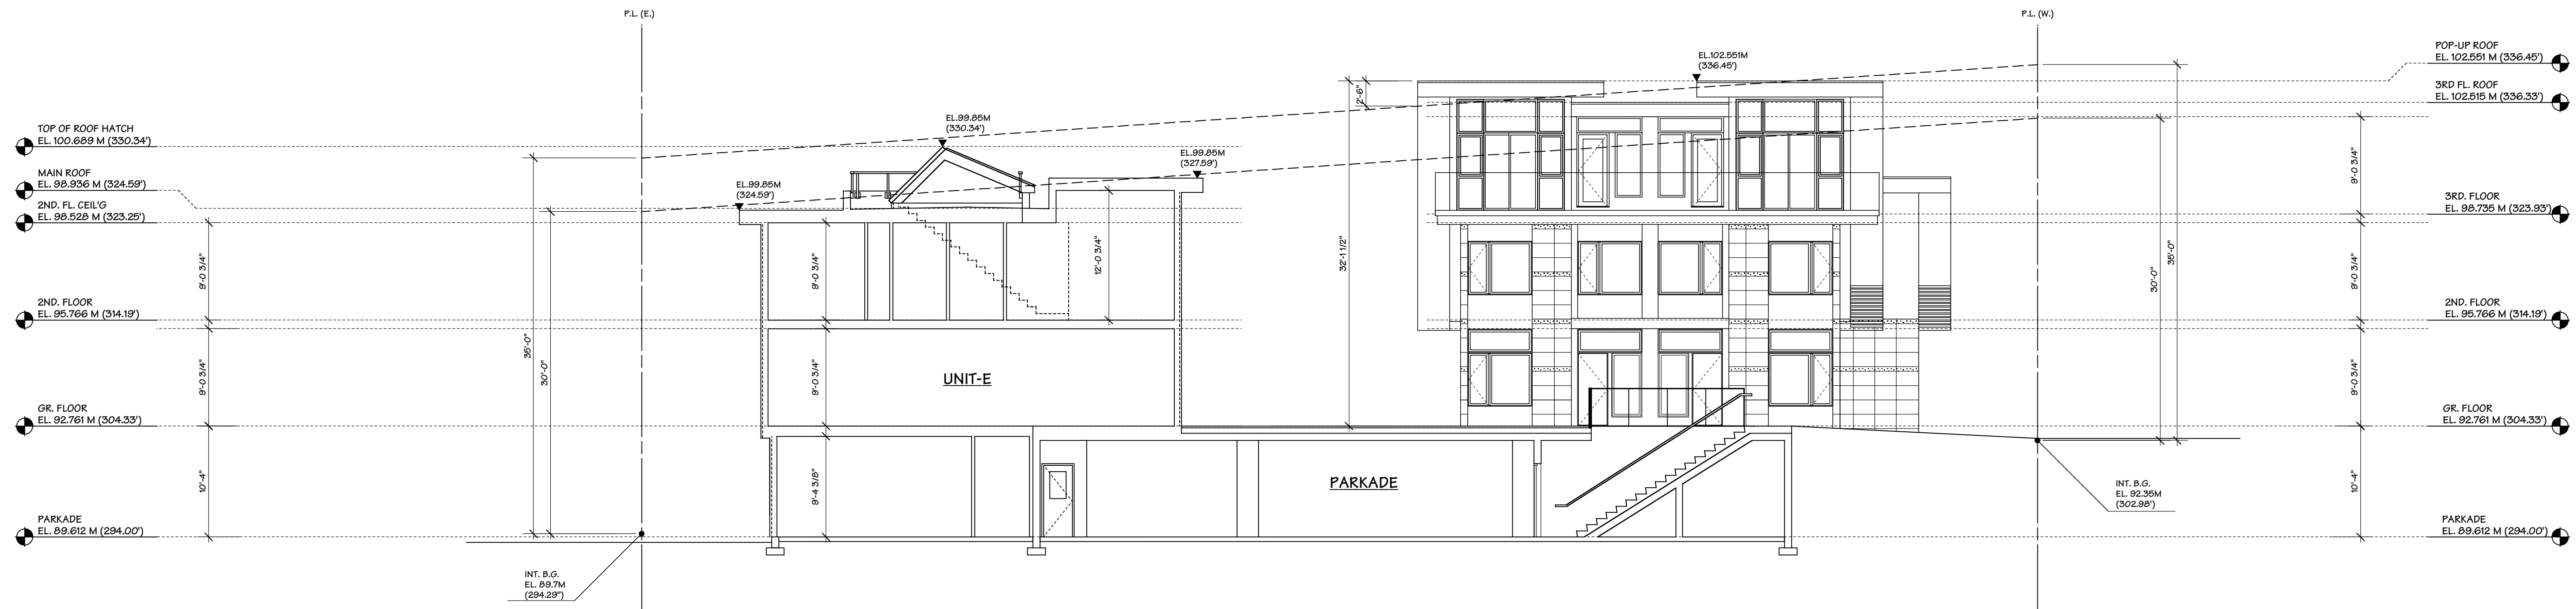

NO.	DATE	REVISIONS
	JAN. 5 / 2012	ADDITIONAL BLDG. HT. INFO. REISSUED FOR REZONING
	DEC. 22 / 2011	REZONING APPLICATION

Copyright. All rights reserved.
Reproduction in whole or in part is prohibited.
This drawing is an instrument of service is the property of the architect and may not be used in any way without the written permission of this office.

PROJECT
19 UNIT TOWNHOUSE
DEVELOPMENT

6010, 6030, 6050 OAK ST.
VANCOUVER, BC

Yamamoto
Architecture Inc.

2384 oak street, van., b.c.
V6H 4J1 tel: 604-731-1127 fax: 604-731-1327

DRAWING TITLE
SECTIONS

SCALE	1/8" = 1'-0"	SHEET NO.	A 4.0
DATE	MARCH 24, 2011		
DRAWN	TY/TMM		
CHECKED		PROJ. NO. 1013	