

NOTES

NO DESCRIPTION

REVISIONS

NO	DATE	DESCRIPTION
1	28/1/2010	REZONING SUBMISSION


6311 CAMBIE STREET

MIXED USE  
DEVELOPMENT

SECTION A-A'

DATE	DATE
DRAWN BY AJE	DATE
CHECKED BY	INITIALS
SCALE	1/8" = 1'-0"
JOB NUMBER	0933

A-4.00

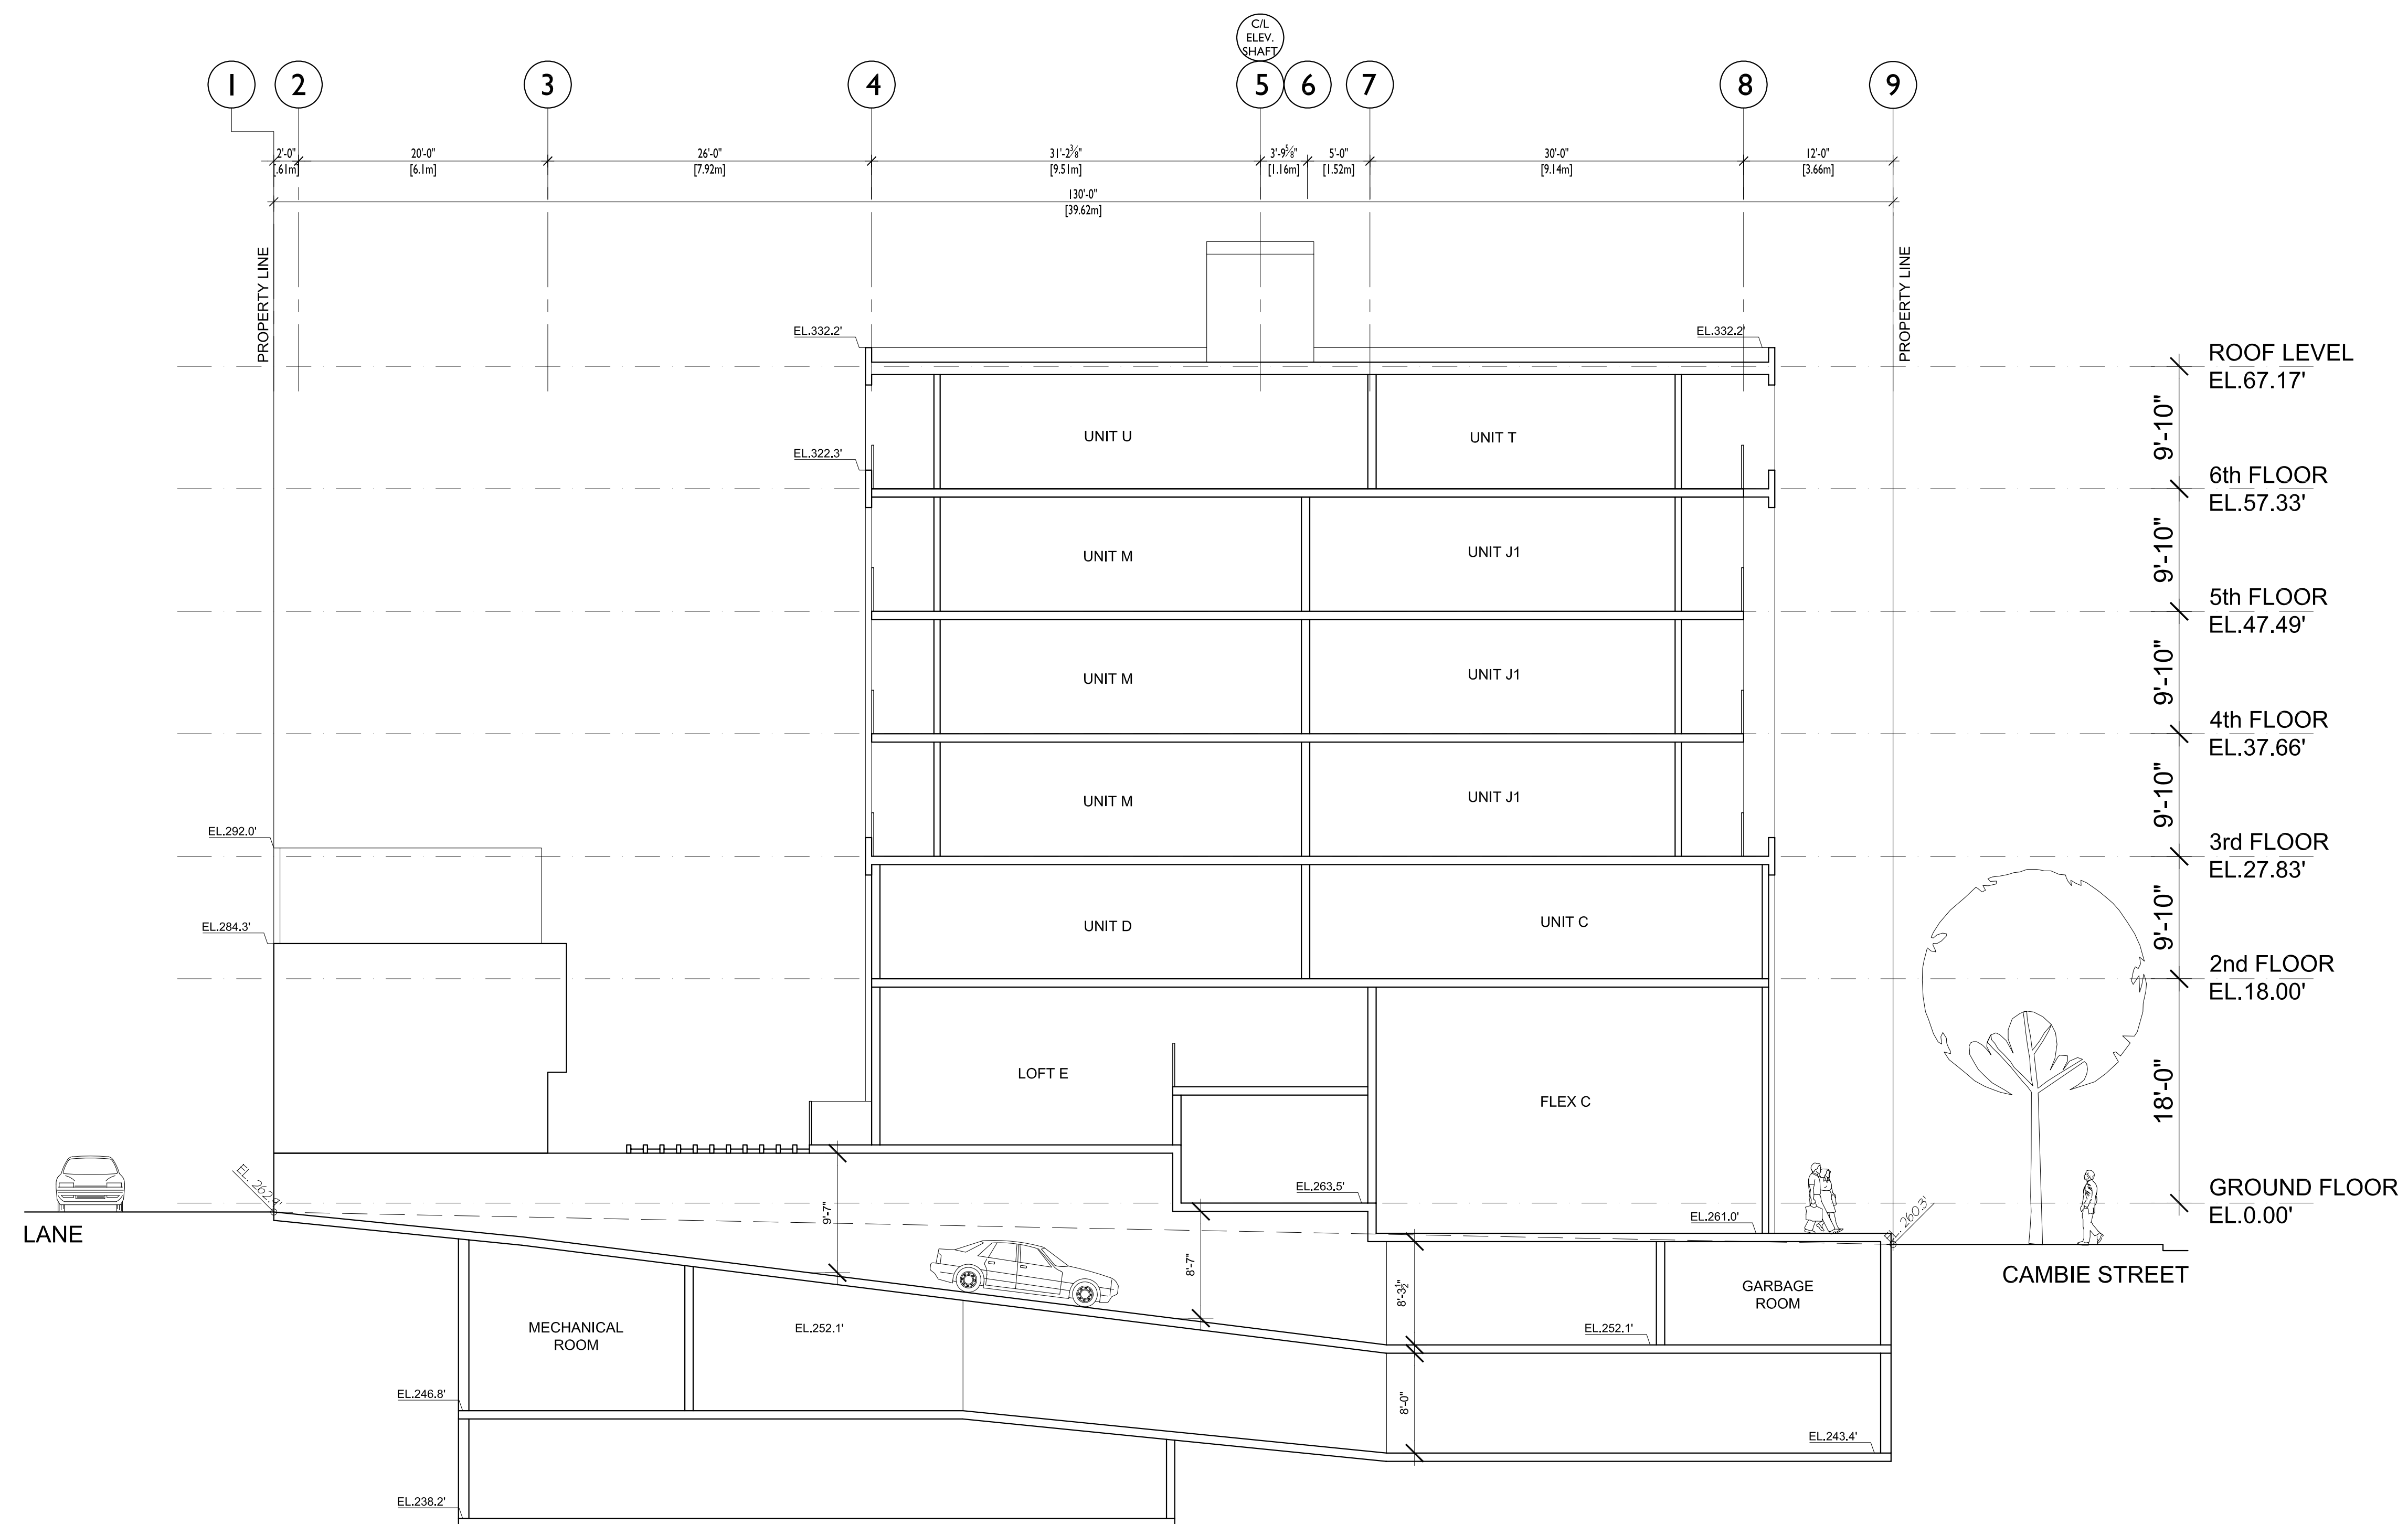

NOTES

NO DESCRIPTION

REVISIONS

NO	DATE	DESCRIPTION
1	28/12/20	REZONING SUBMISSION

6311 CAMBIE STREET

MIXED USE DEVELOPMENT

SECTION B-B'

DATE	DATE
DRAWN BY AJE	DATE
CHECKED BY	INITIALS
SCALE	1/8" = 1'-0"
JOB NUMBER	0933

A-4.01



NOTES

NO DESCRIPTION

REVISIONS

NO	DATE	DESCRIPTION
1	28/11/2010	REZONING SUBMISSION

6311 CAMBIE STREET

MIXED USE DEVELOPMENT


SECTION C-C'

DATE	DATE
DRAWN BY	AJE
CHECKED BY	INITIALS
SCALE	1/8" = 1'-0"
JOB NUMBER	0933



**GOMBEROFF BELL LYON ARCHITECTS GROUP INC.**  
 140 - 2034 WEST 11TH AVENUE TELEPHONE 604 736 1156  
 VANCOUVER, BC CANADA V6J 2C9 FACSIMILE 604 731 5279

COPYRIGHT RESERVED. THIS PLAN AND DESIGN ARE AND AT ALL TIMES REMAIN THE EXCLUSIVE PROPERTY OF GOMBEROFF BELL LYON ARCHITECTS AND MAY NOT BE REPRODUCED OR APPLIED IN ANY MANNER WITHOUT CONSENT.  
 PLOT INFO.

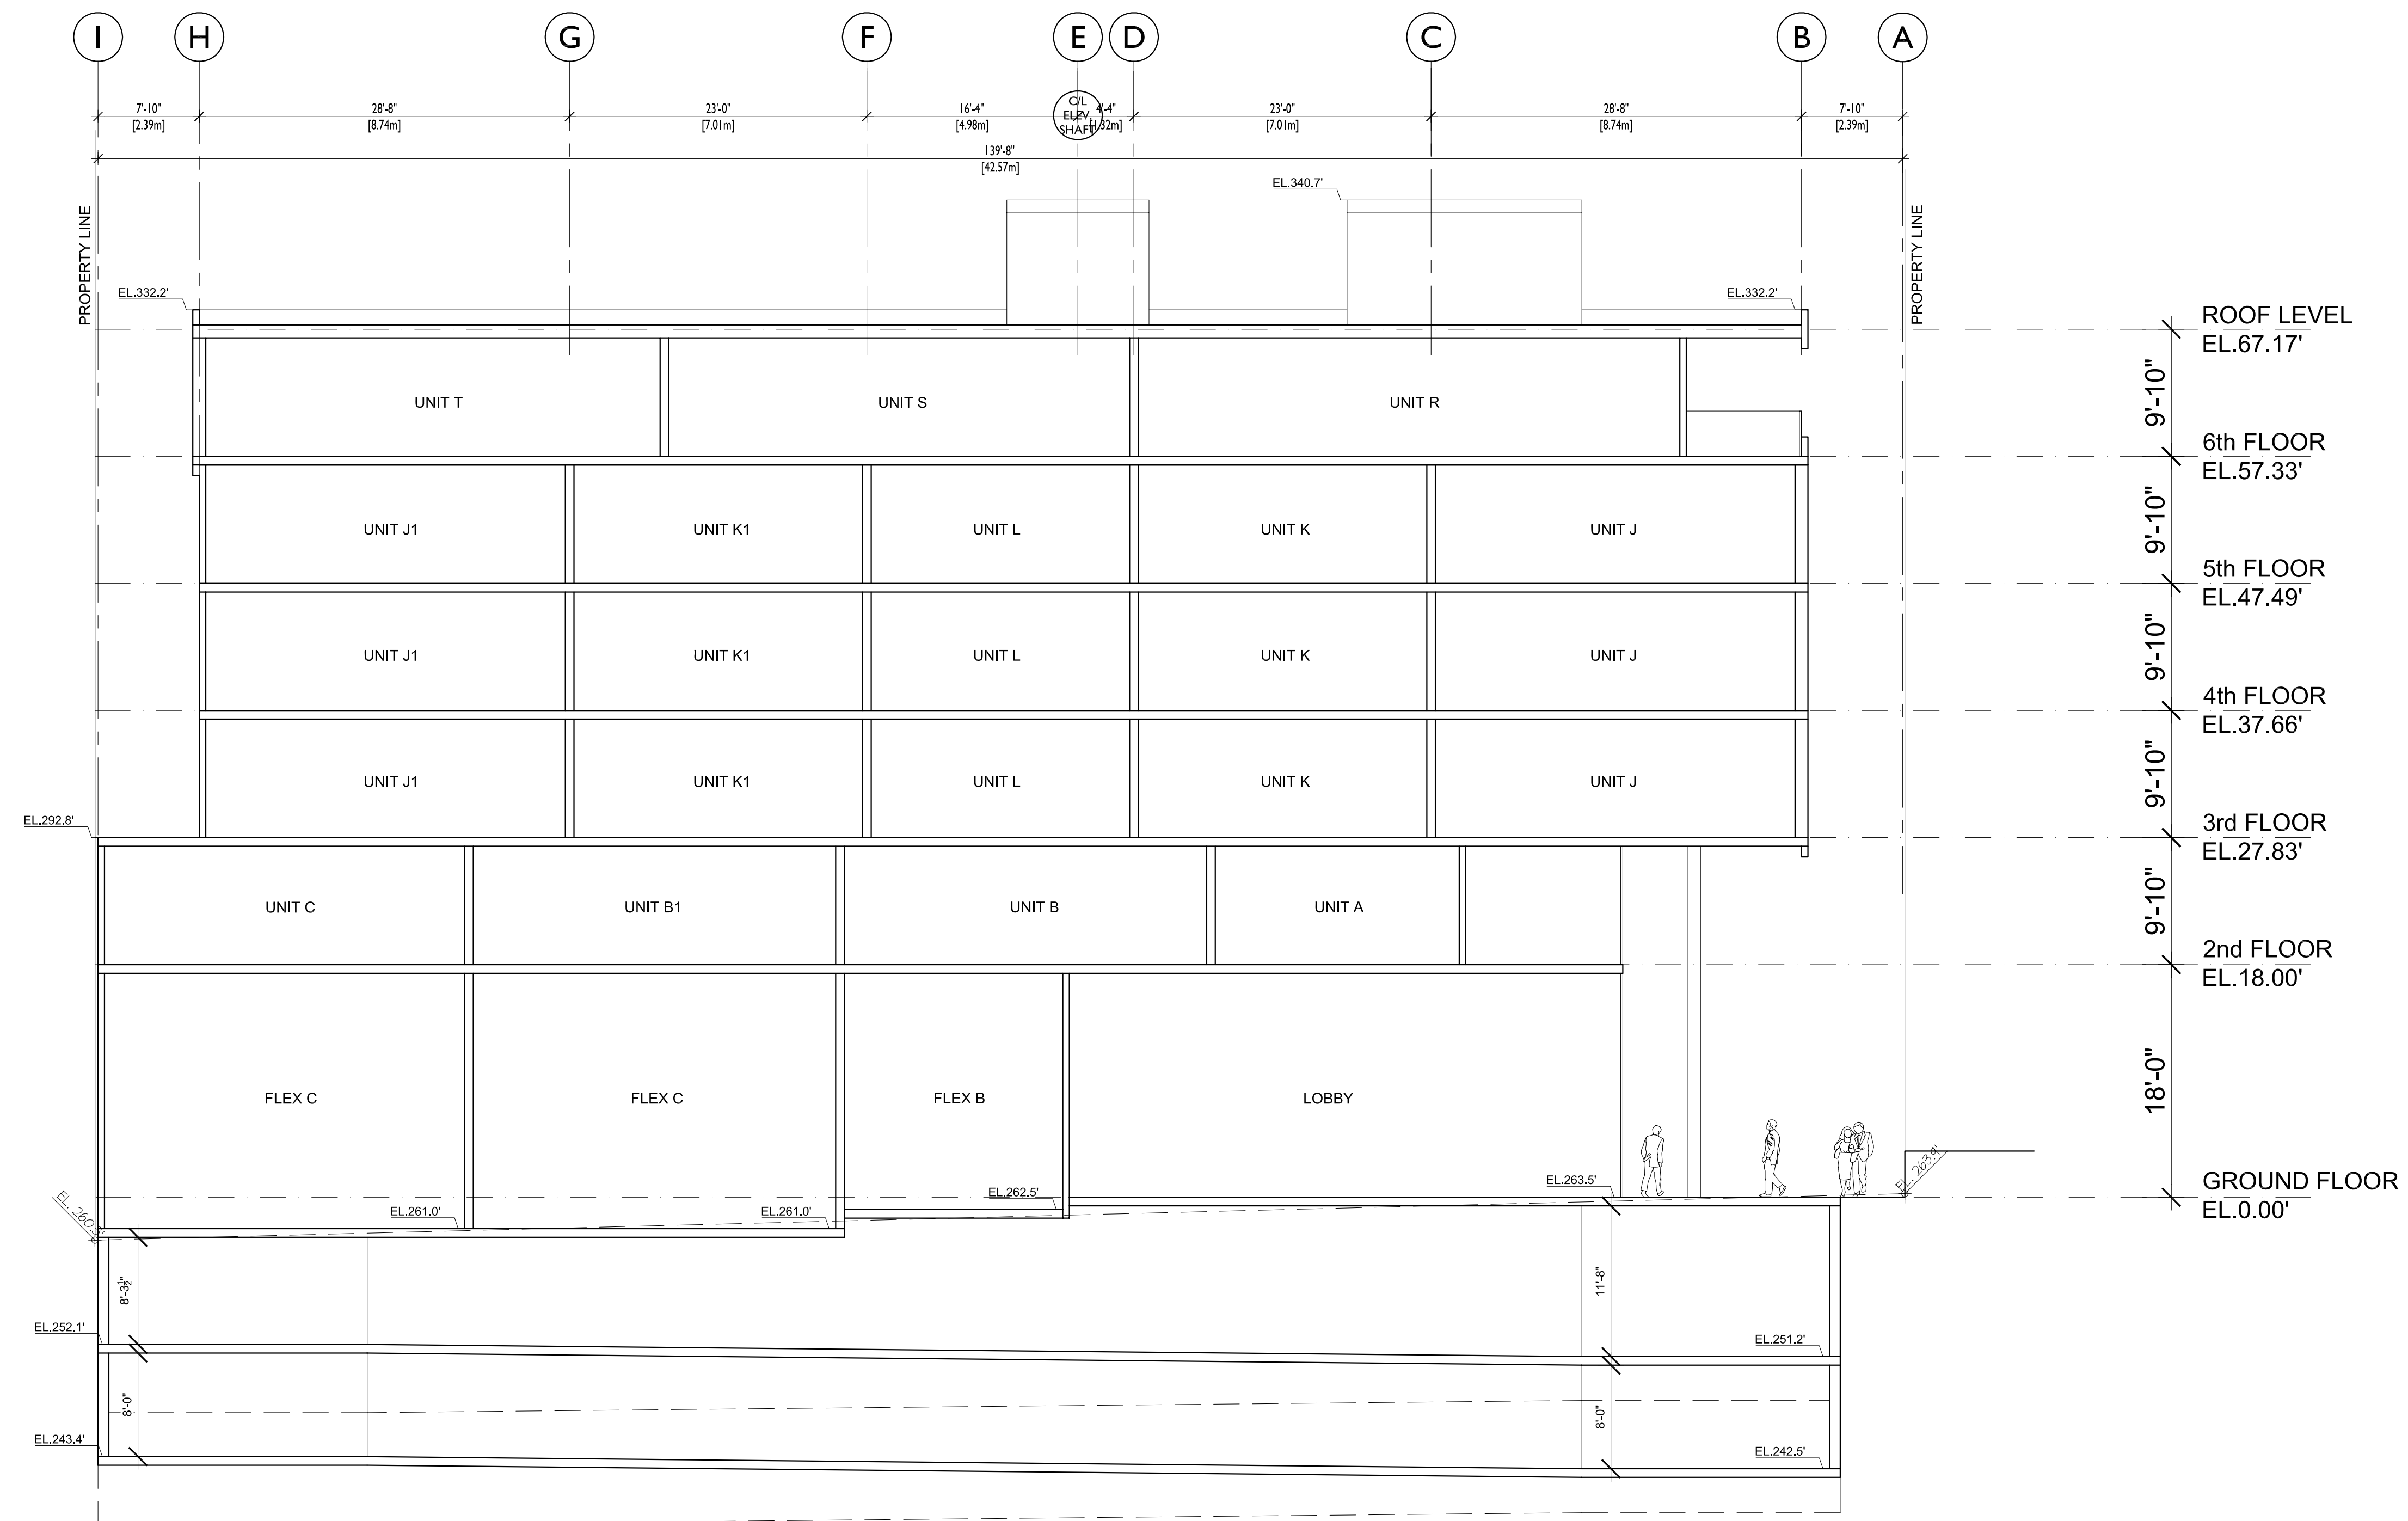

**NOTES**  
 NO DESCRIPTION

**REVISIONS**  
 NO DATE DESCRIPTION  
 1 28/11/2010 REZONING SUBMISSION

**6311 CAMBIE STREET**

MIXED USE DEVELOPMENT

**SECTION D-D'**

DATE DATE  
 DRAWN BY AJE  
 CHECKED BY INITIALS  
 SCALE 1/8" = 1'-0"  
 JOB NUMBER 0933

**A-4.03**