


PLANS - PARKING LEVEL 2





PLANS - PARKING LEVEL 1

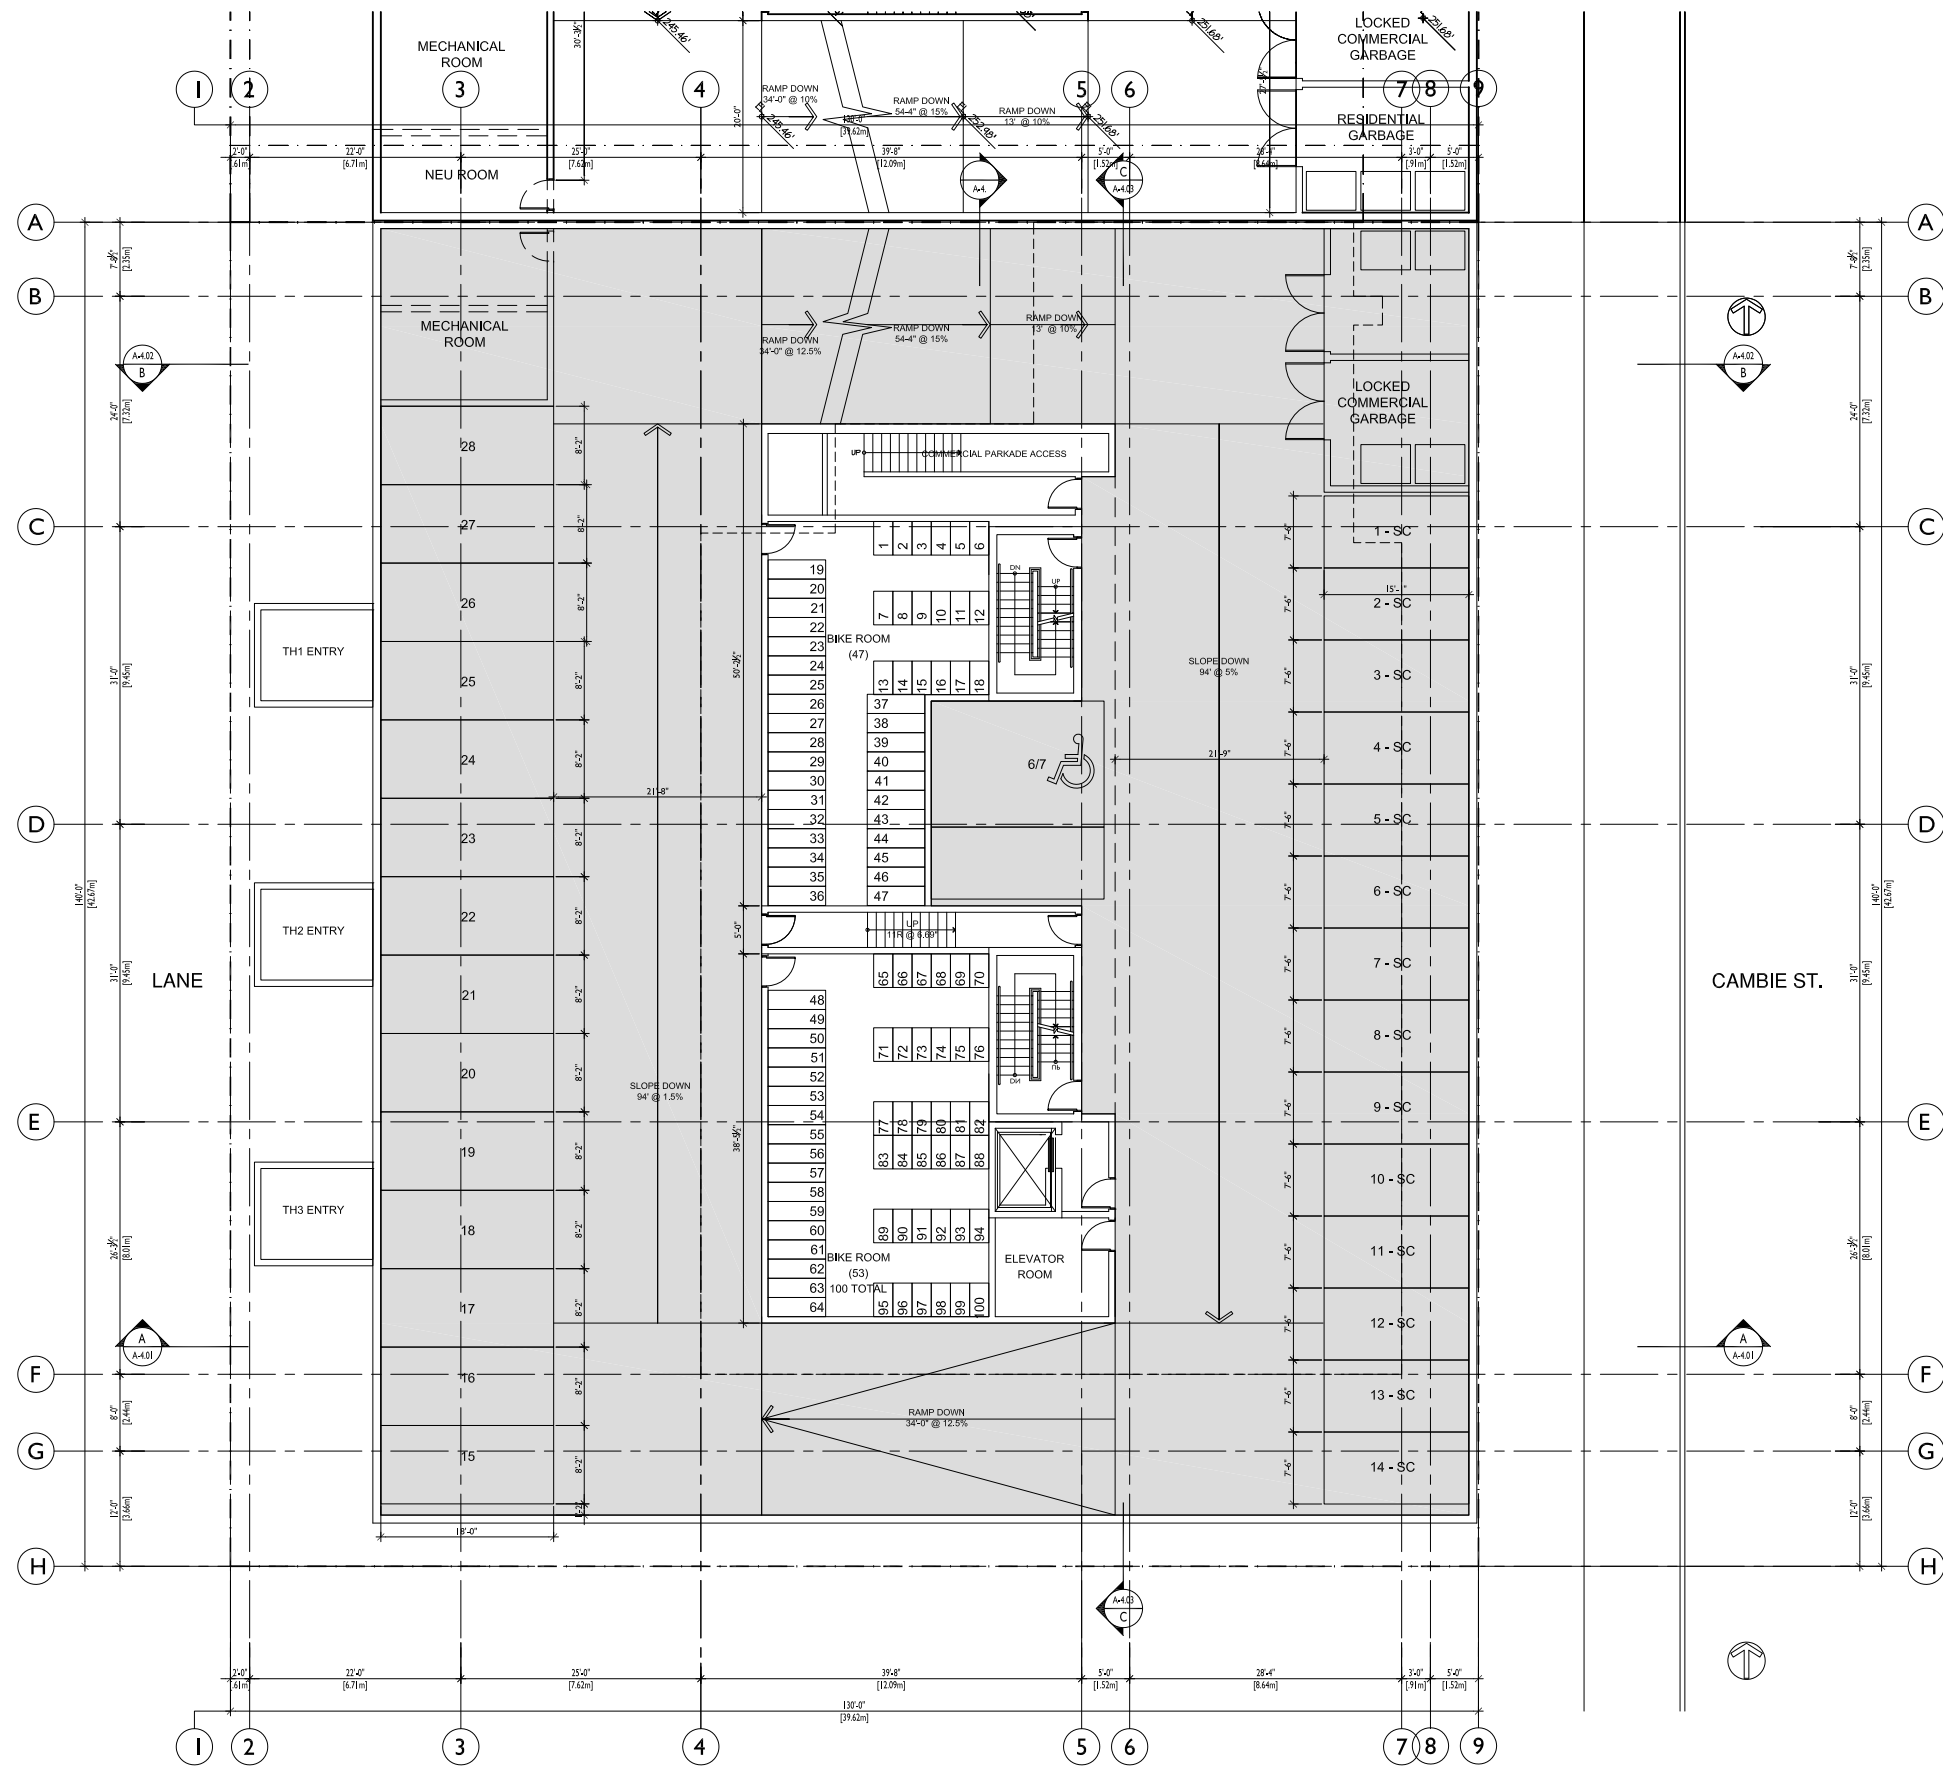