

NOTES

REVISIONS

NO.	DATE	DESCRIPTION
1	DEC 21, 2016	REZONING ENQUIRY
2	SEPT 1, 2017	PRE-APPLICATION SUBMISSION
3	NOV 15, 2017	REZONING APPLICATION



708-796 RENFREW STREET

REZONING APPLICATION

BUILDING SECTIONS

DATE	12/18/2017 10:39:37 AM
DRAWN BY	MK
CHECKED BY	DE
SCALE	3/32" = 1'-0"
JOB NUMBER	16021



A-3.07

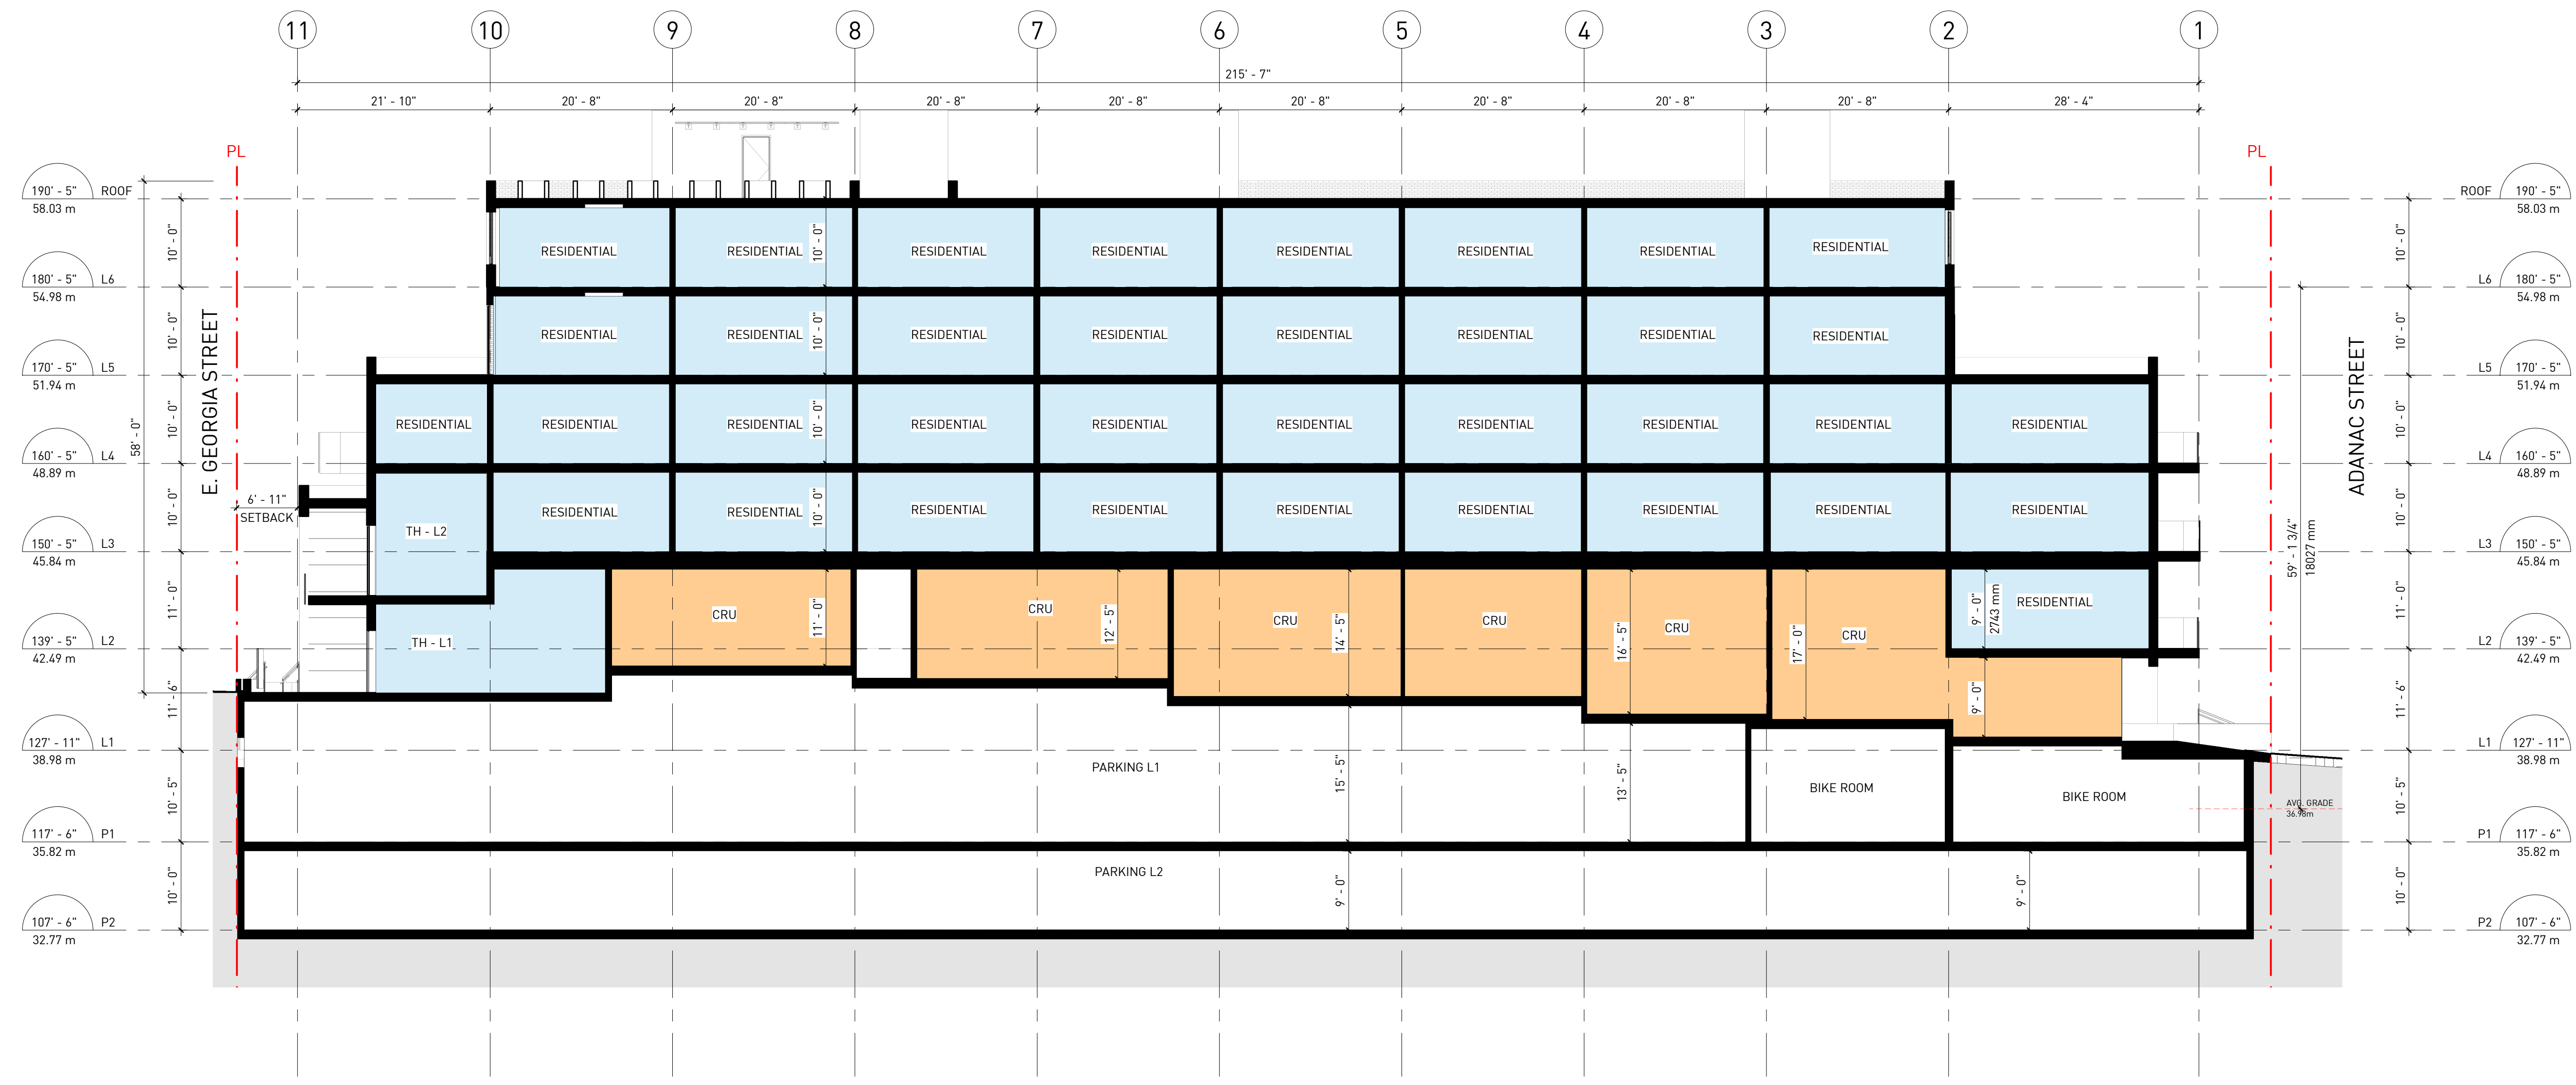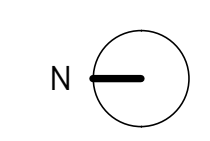

NOTES

REVISIONS

NO.	DATE	DESCRIPTION
1	DEC 21, 2016	REZONING ENQUIRY
2	SEPT 1, 2017	PRE-APPLICATION SUBMISSION
3	NOV 15, 2017	REZONING APPLICATION

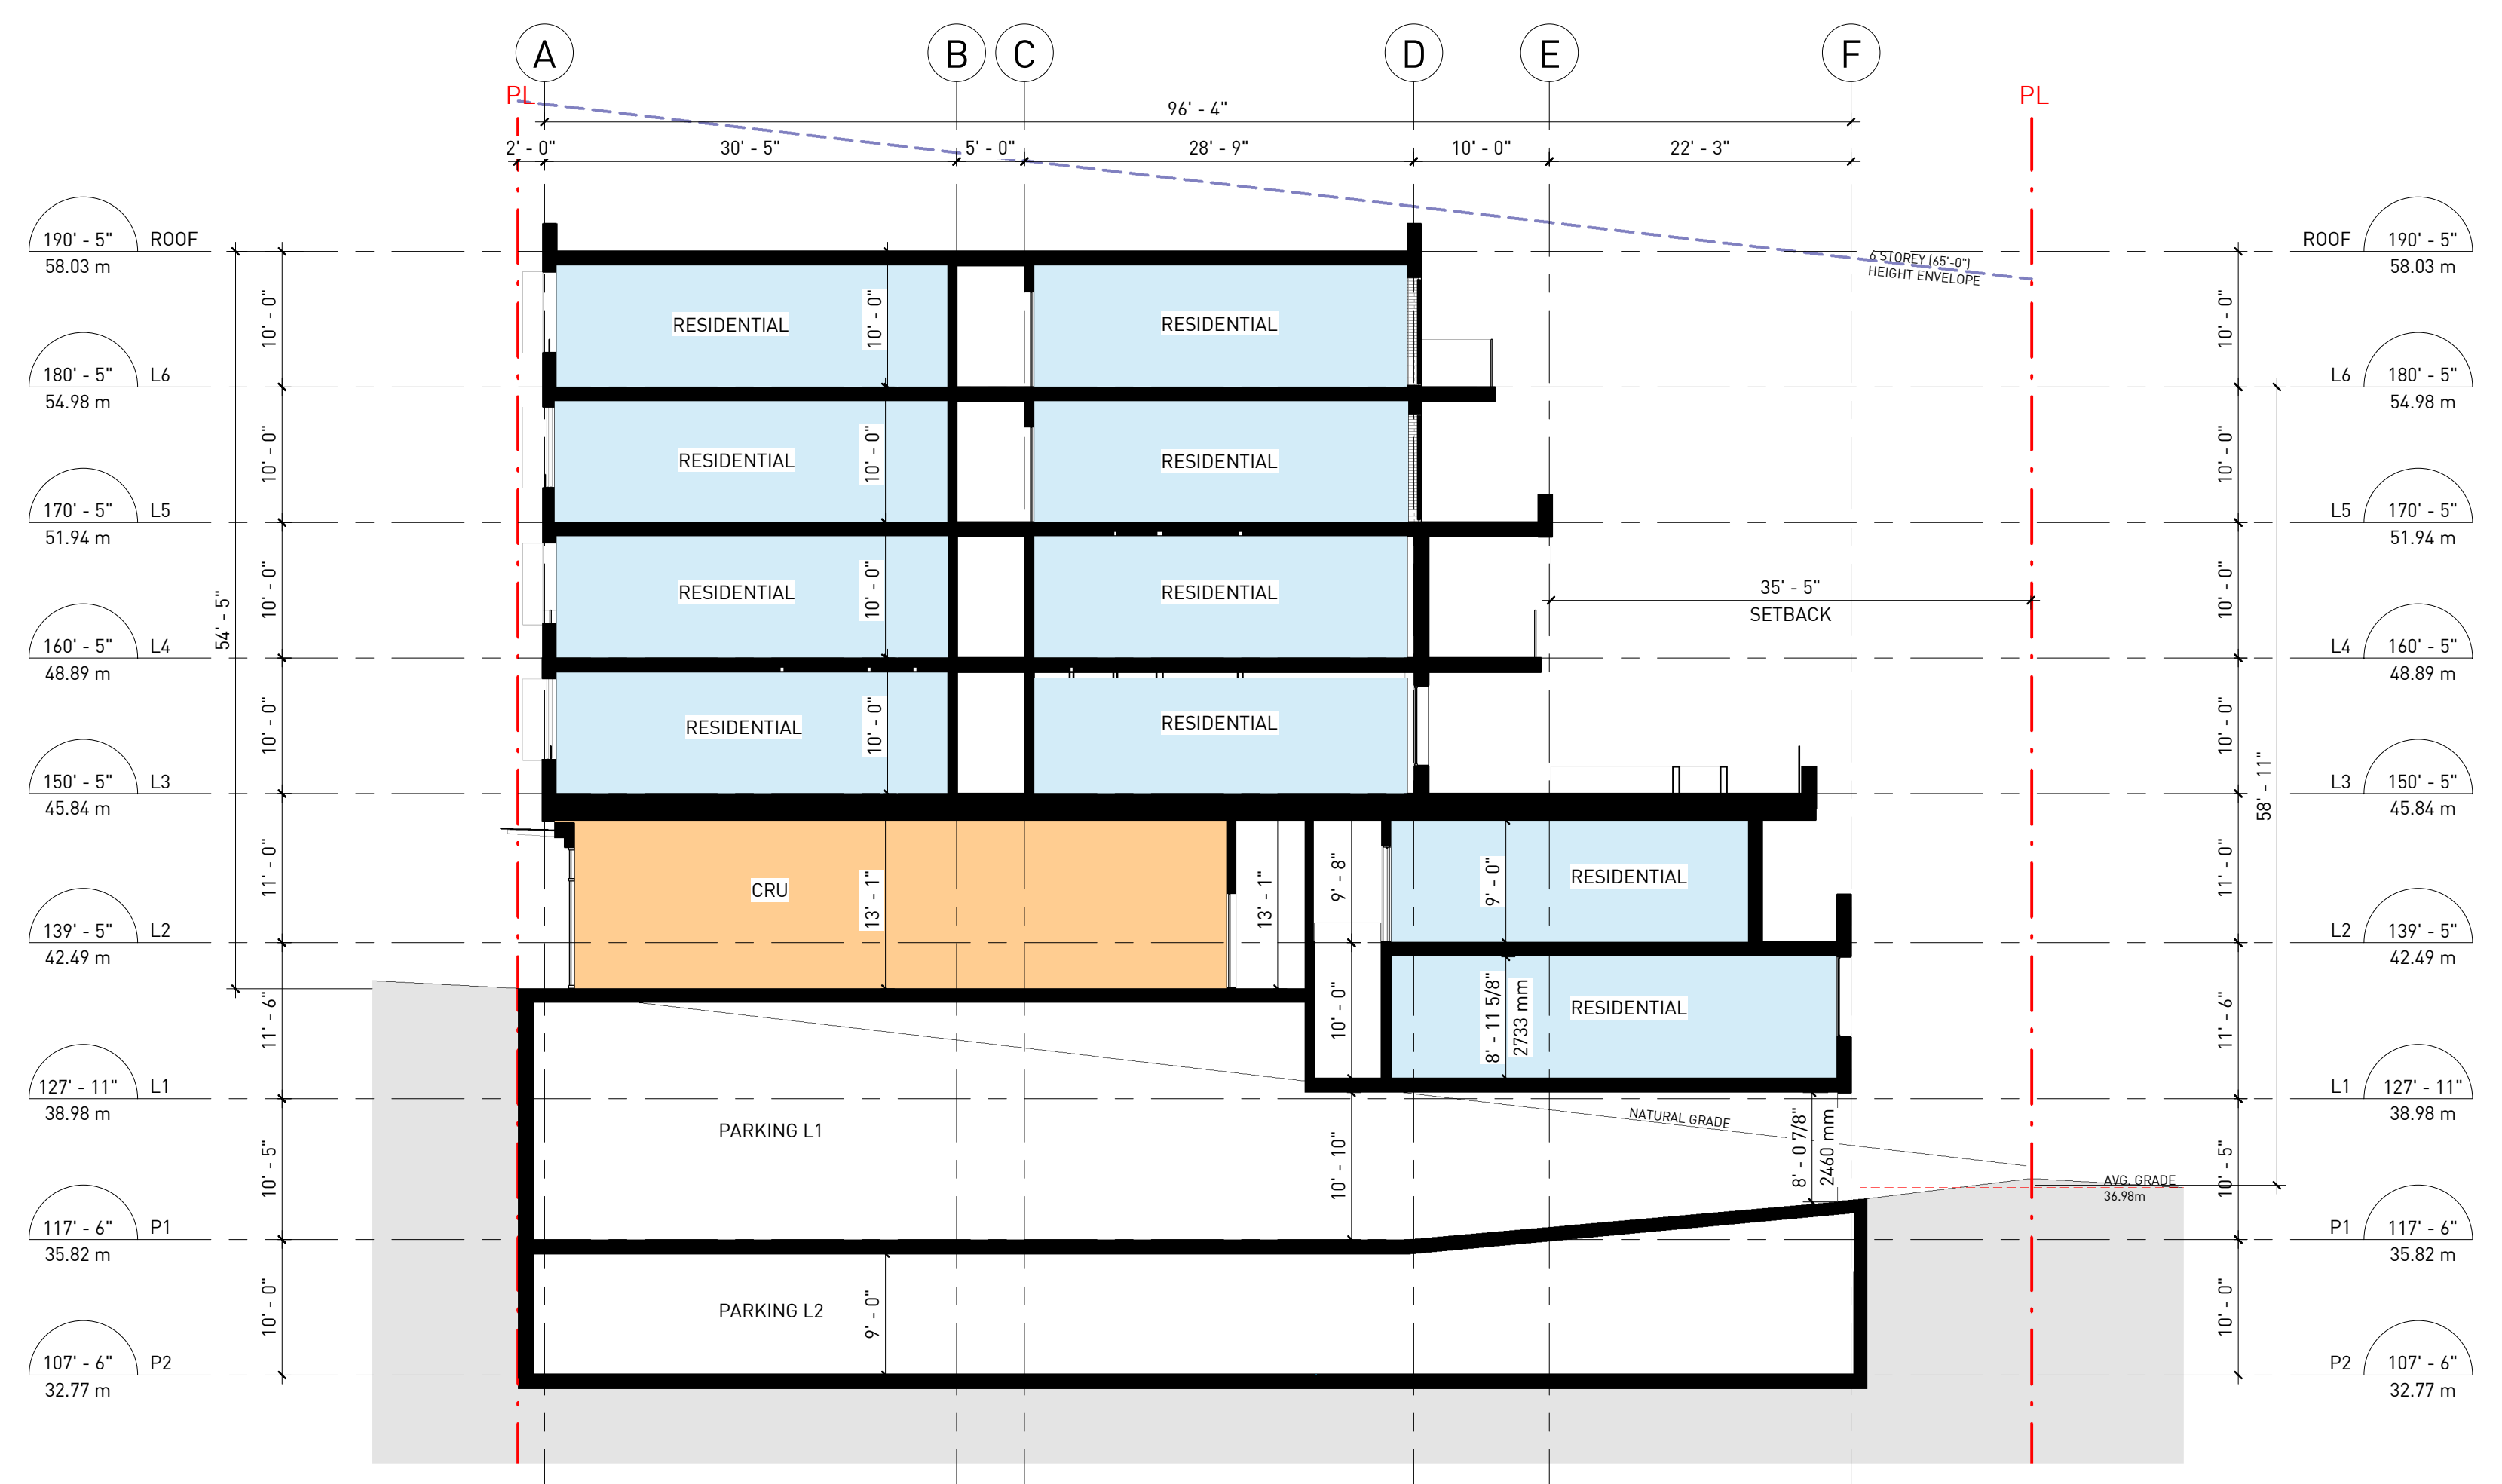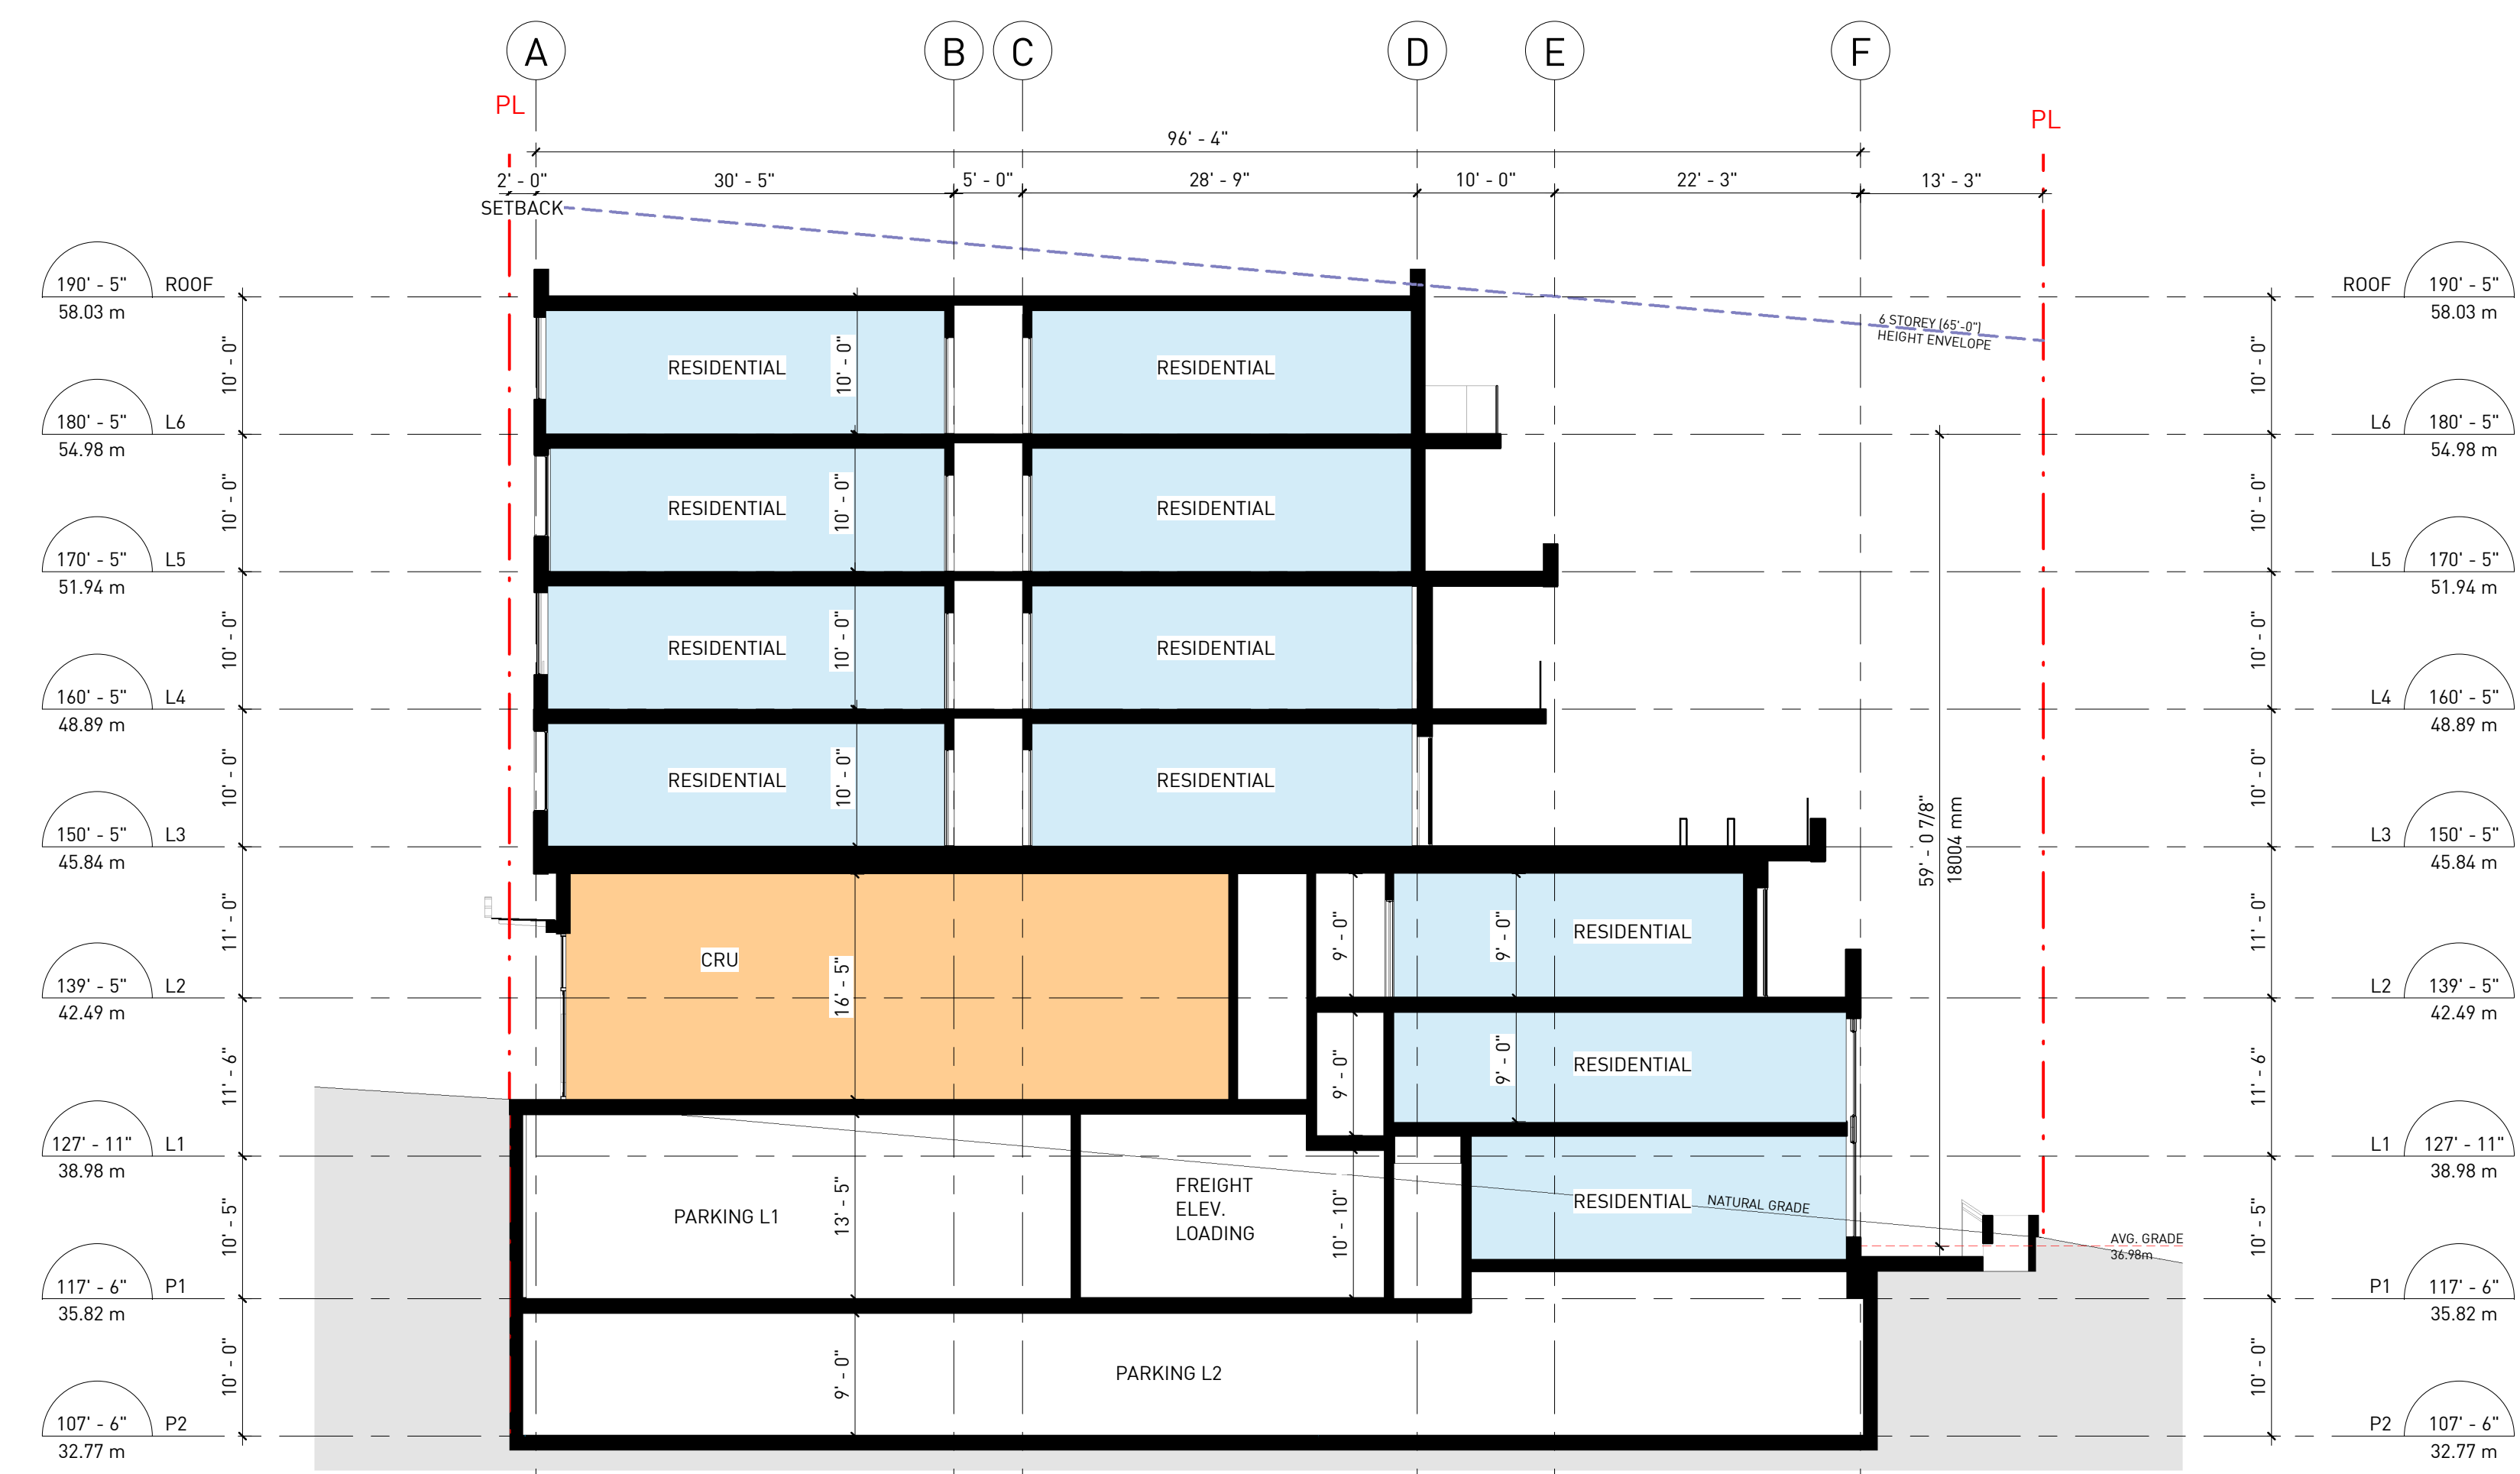

708-796 RENFREW STREET

REZONING APPLICATION

BUILDING SECTIONS

DATE 12/18/2017 10:39:40 AM
 DRAWN BY MK
 CHECKED BY DE
 SCALE 3/32" = 1'-0"
 JOB NUMBER 16021

A-3.08