

NOTES

REVISIONS

NO.	DATE	DESCRIPTION
1	DEC 21, 2016	REZONING ENQUIRY
2	SEPT 1, 2017	PRE-APPLICATION SUBMISSION
3	NOV 15, 2017	REZONING APPLICATION


708-796 RENFREW STREET

REZONING APPLICATION


LEVEL P1

DATE	12/18/2017 10:39:14 AM
DRAWN BY	MK
CHECKED BY	DE
SCALE	1" = 10'-0"
JOB NUMBER	16021

A-2.01

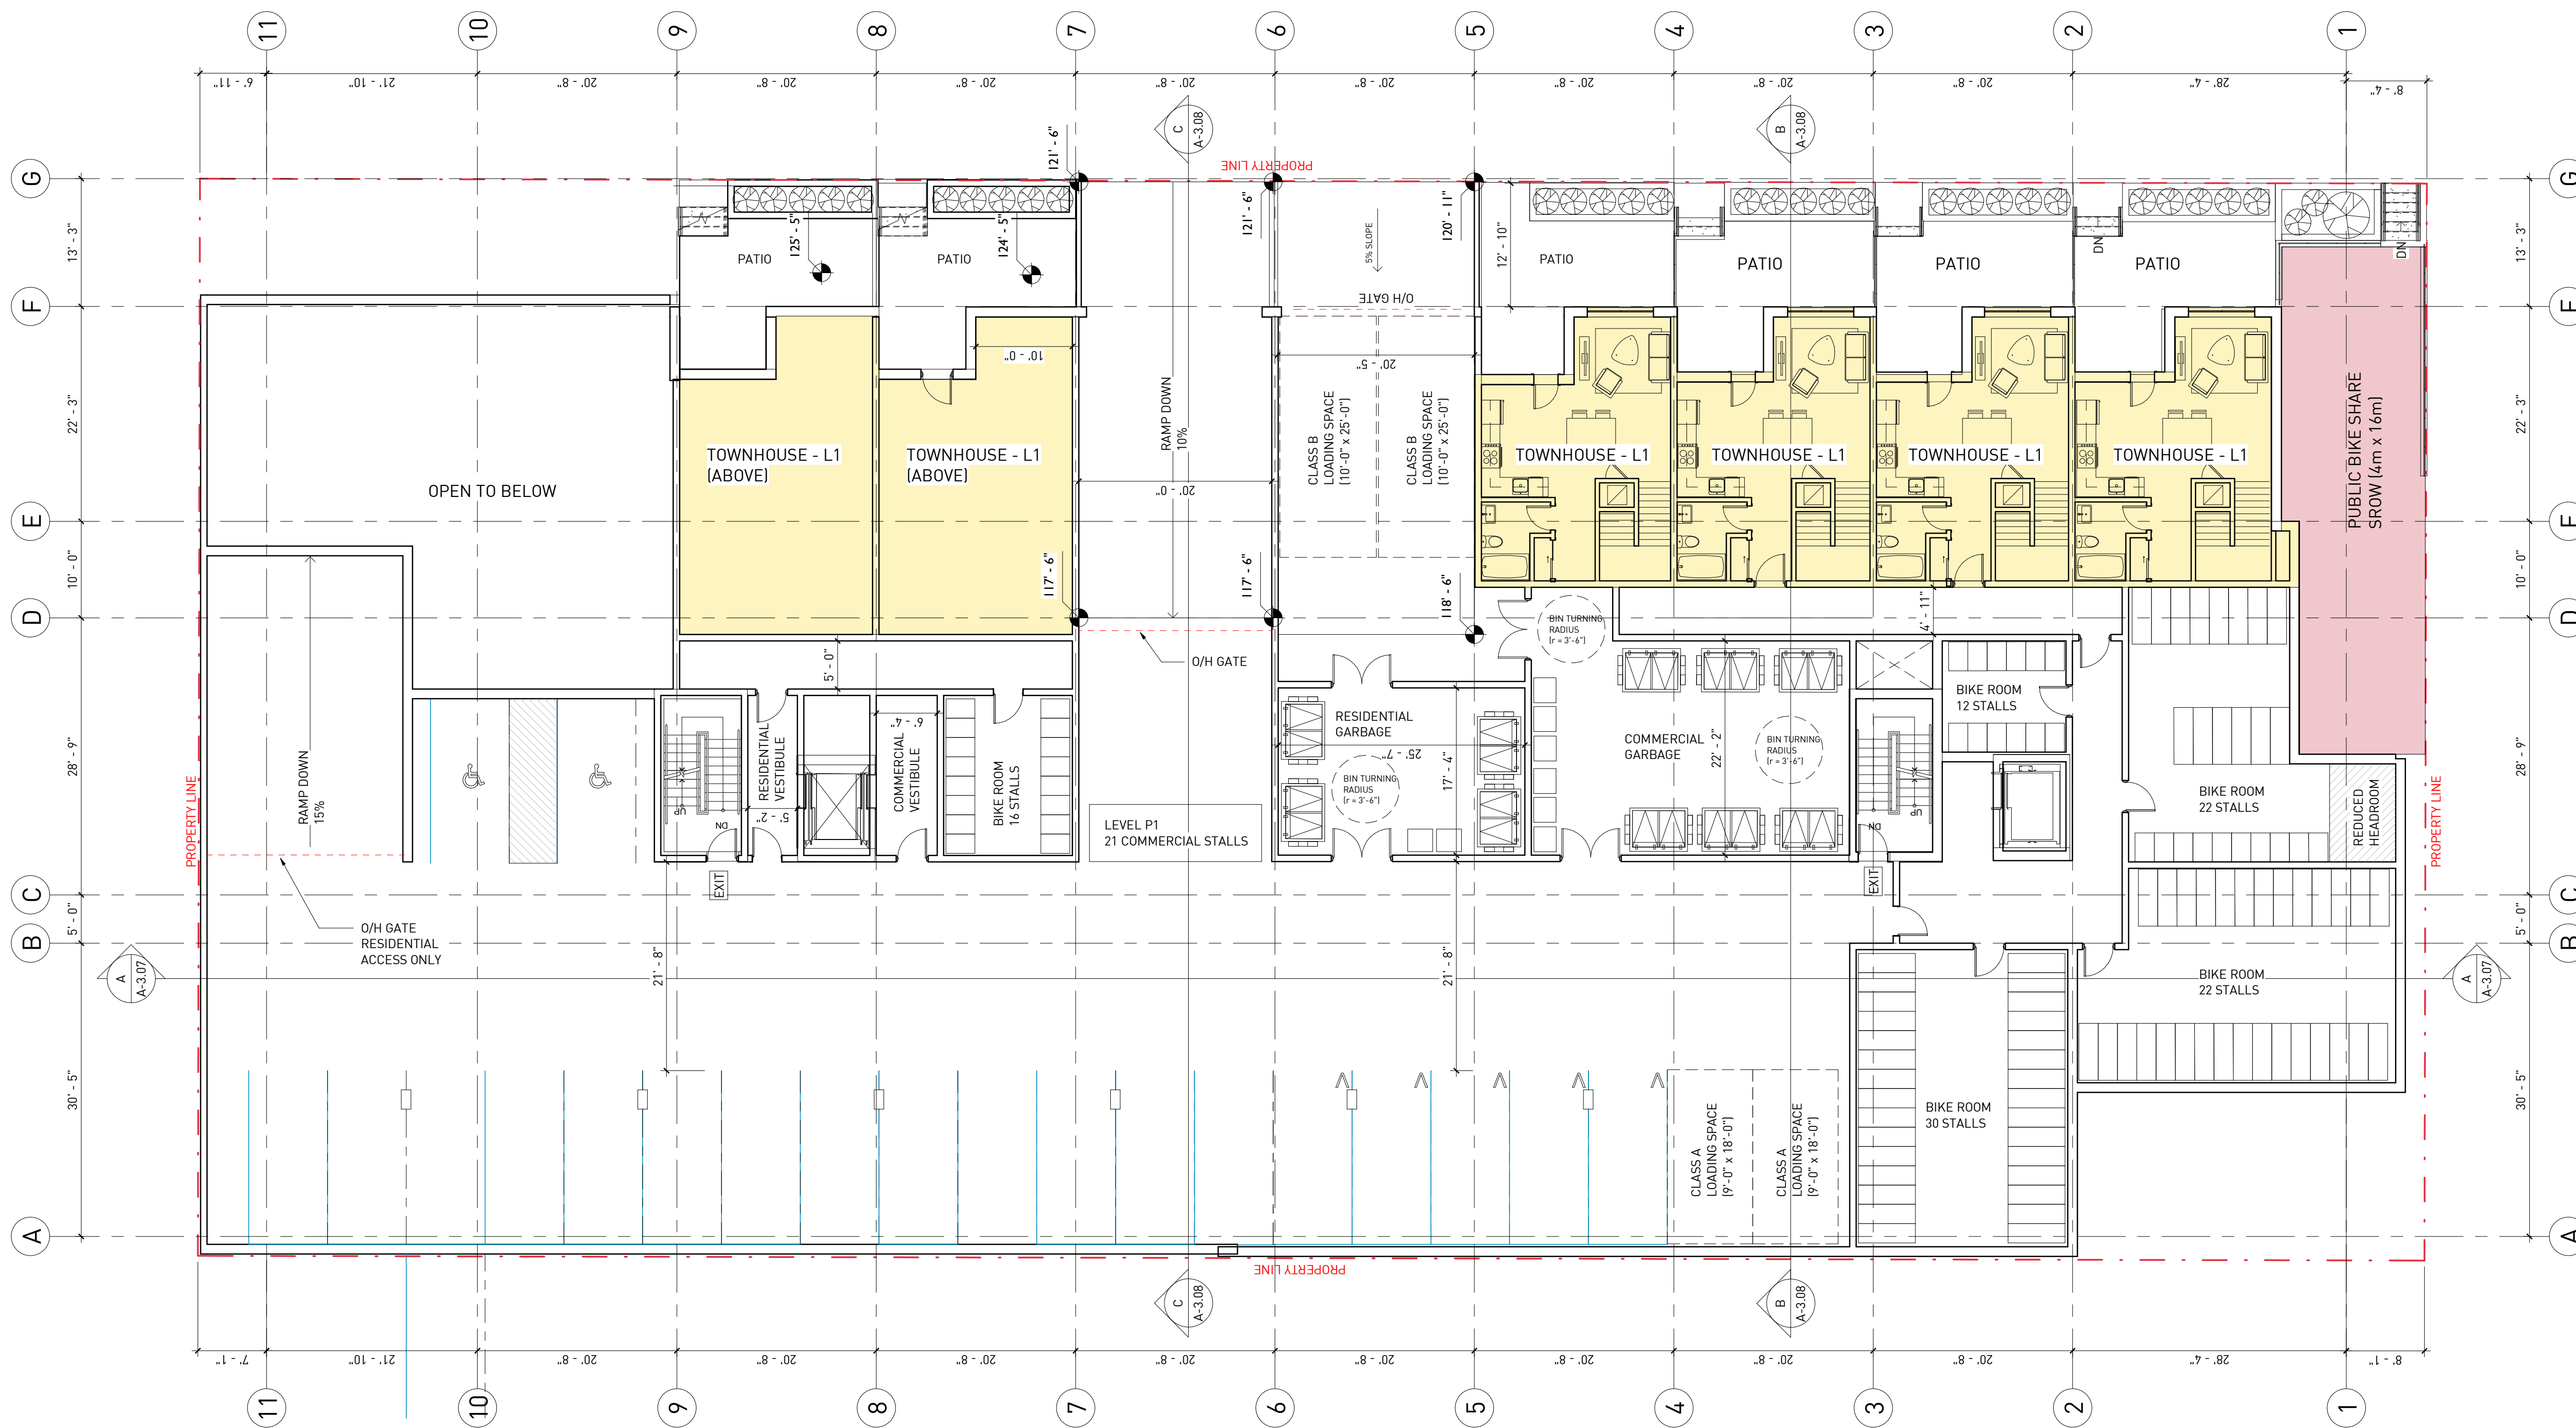

NOTES

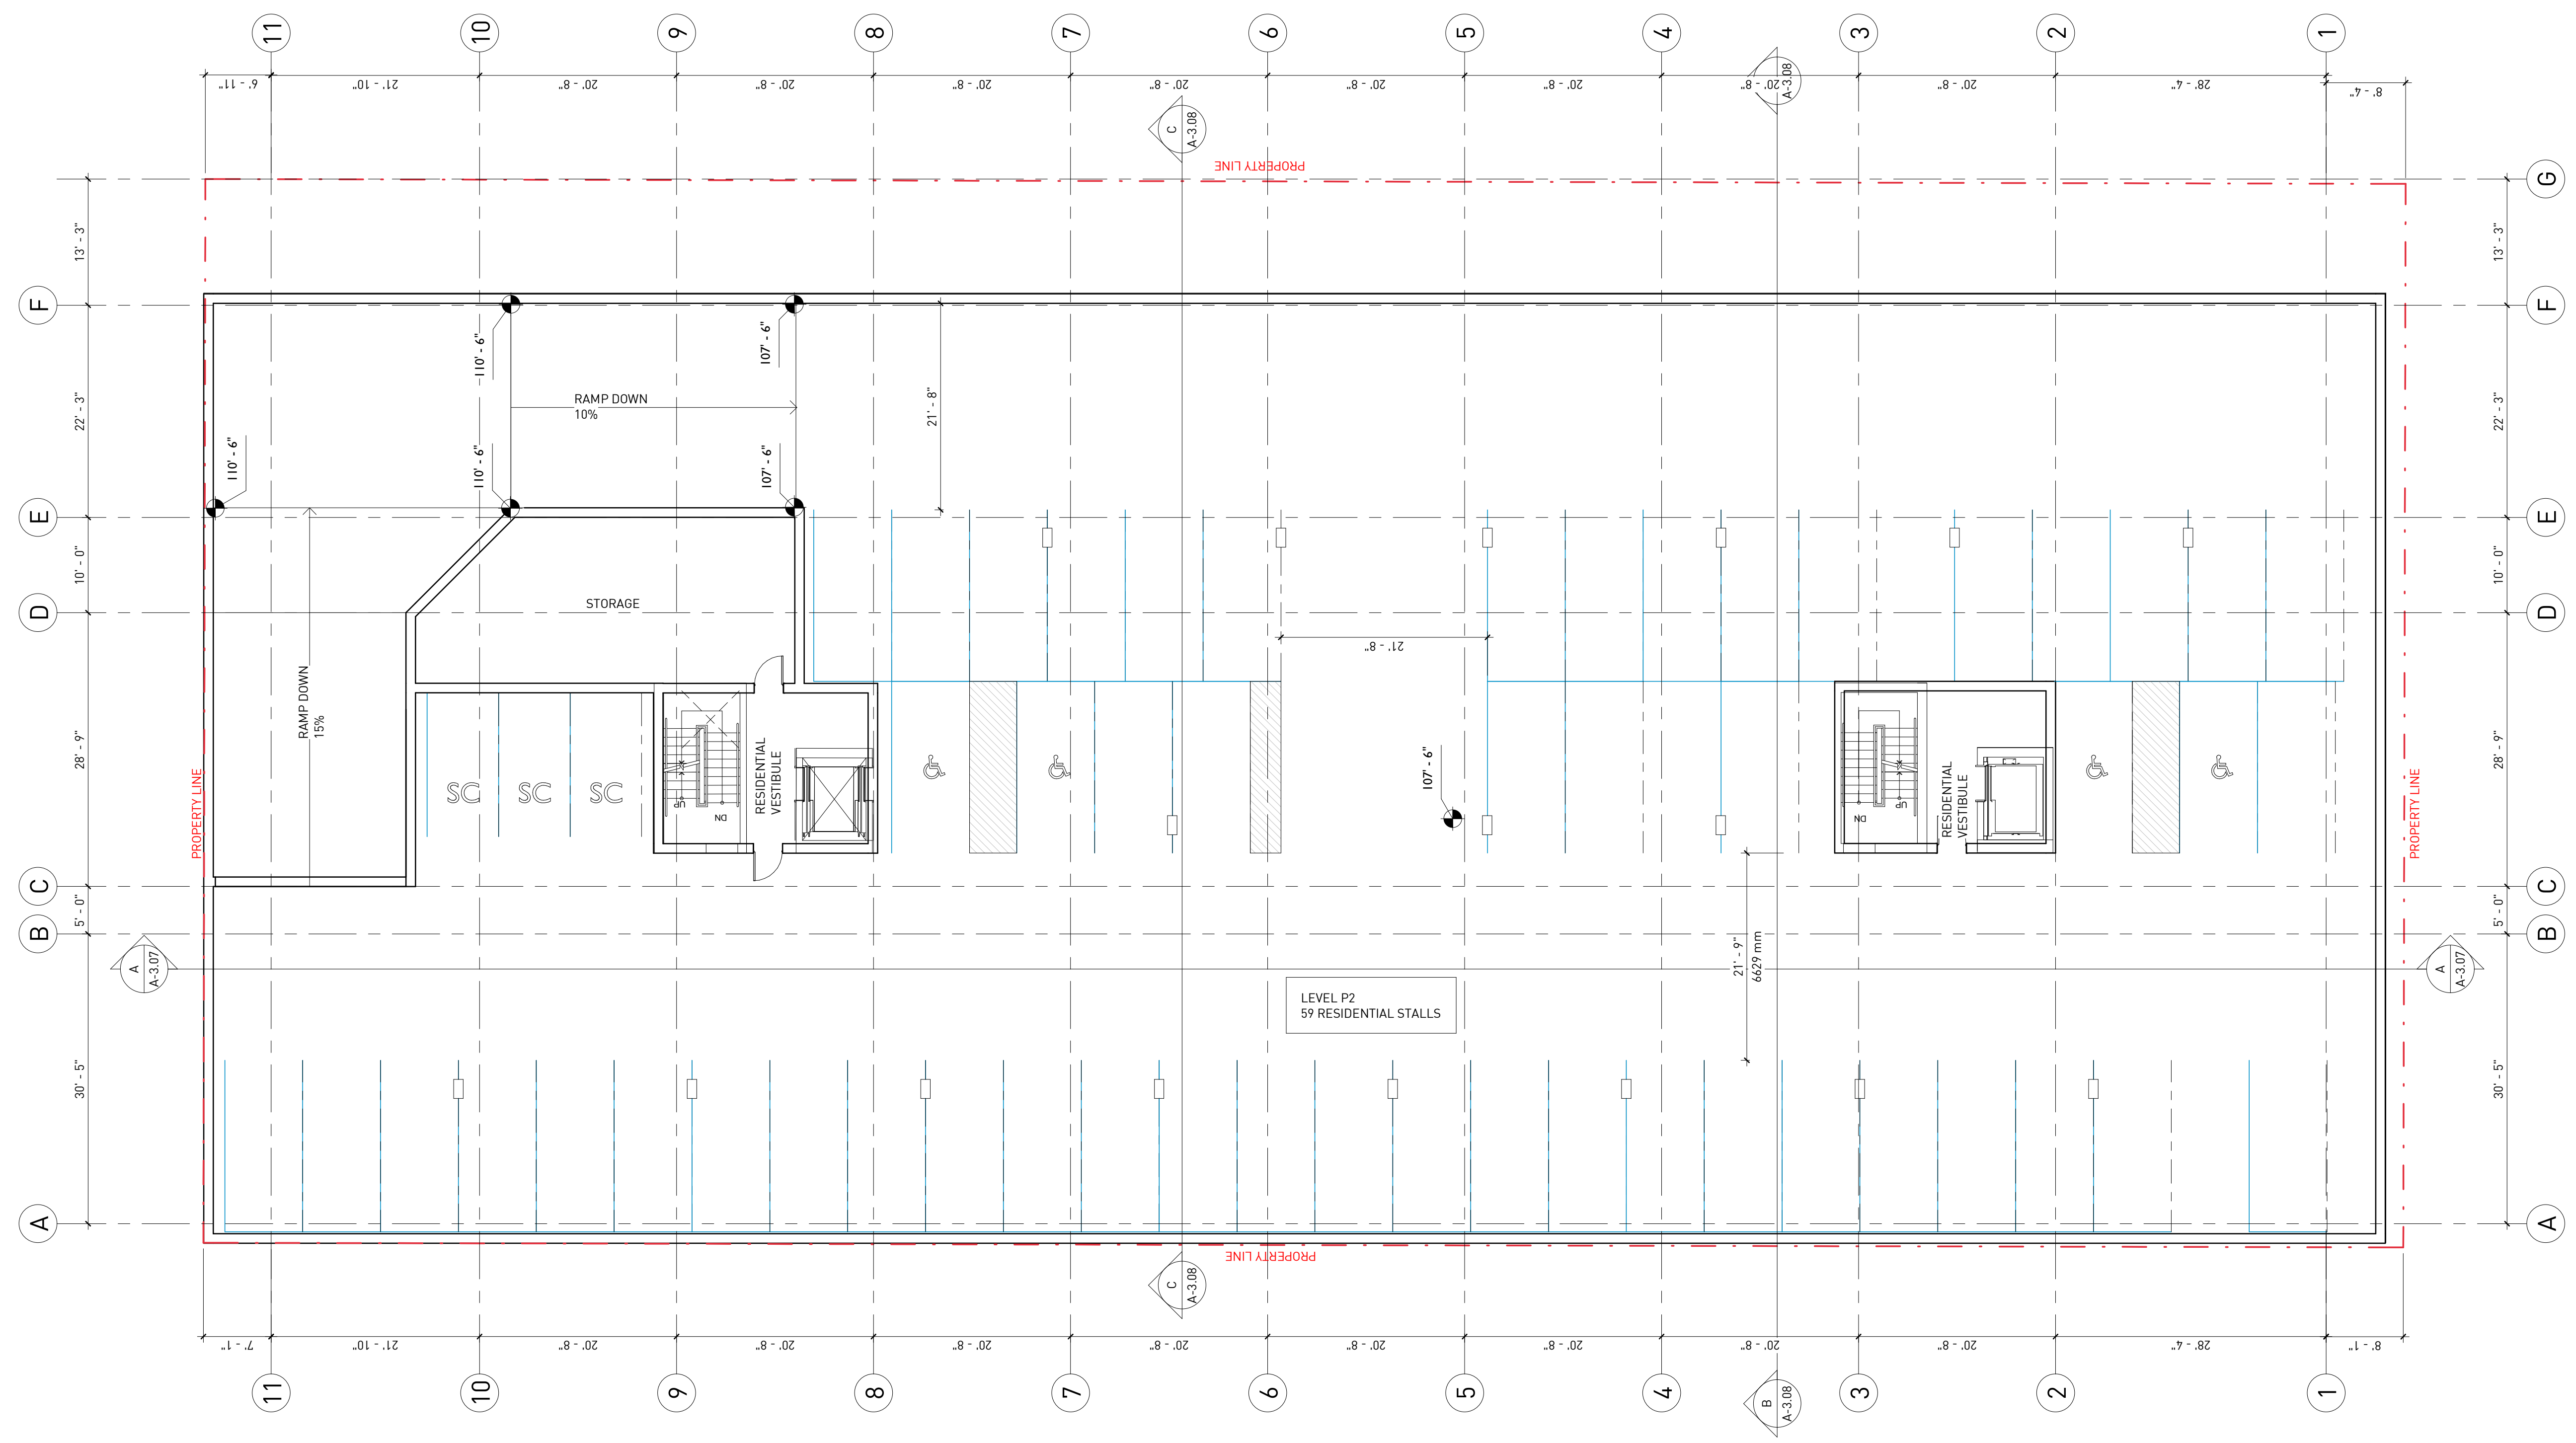

REVISIONS

NO.	DATE	DESCRIPTION
1	DEC 21, 2016	REZONING ENQUIRY
2	SEPT 1, 2017	PRE-APPLICATION SUBMISSION
3	NOV 15, 2017	REZONING APPLICATION

708-796 RENFREW STREET

REZONING APPLICATION

LEVEL P2

DATE	12/18/2017 10:39:12 AM
DRAWN BY	MK
CHECKED BY	DE
SCALE	1" = 10'-0"
JOB NUMBER	16021

A-2.00

