
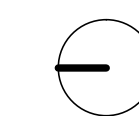


NOTES

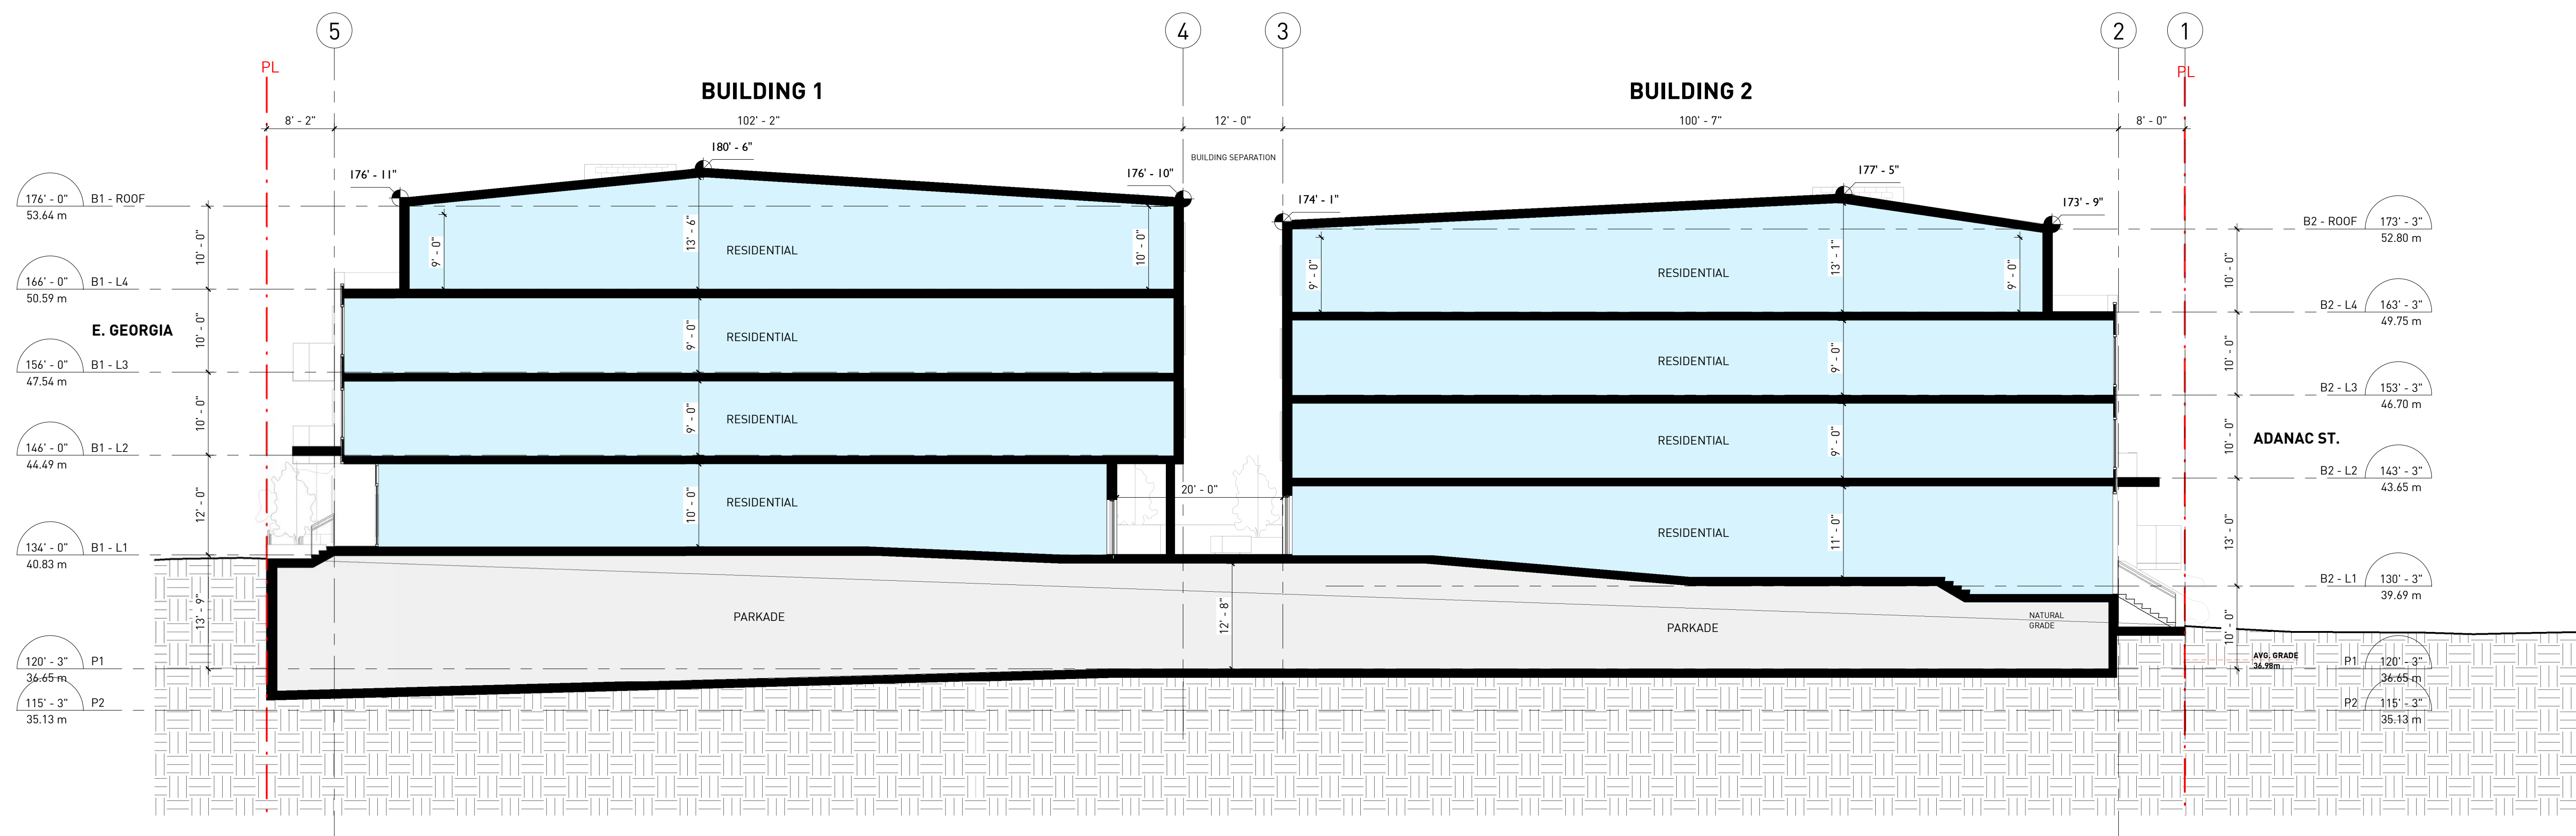


REVISIONS

NO.	DATE	DESCRIPTION
1	DEC 21, 2016	REZONING ENQUIRY
3	DEC 03, 2017	REZONING APPLICATION
4	OCT 03, 2018	REZONING RESUBMISSION

708-796 RENFREW STREET
 REZONING APPLICATION
 RESUBMISSION

BUILDING SECTIONS

DATE 10/2/2018 4:03:39 PM
 DRAWN BY MK
 CHECKED BY DE
 SCALE 3/32" = 1'-0"
 JOB NUMBER 16021

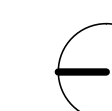

REVISIONS

NO.	DATE	DESCRIPTION
1	DEC 21, 2016	REZONING ENQUIRY
3	DEC 03, 2017	REZONING APPLICATION
4	OCT 03, 2018	REZONING RESUBMISSION

708-796 RENFREW STREET
 REZONING APPLICATION
 RESUBMISSION

BUILDING SECTIONS

DATE	10/2/2018 4:03:42 PM
DRAWN BY	MK
CHECKED BY	DE
SCALE	1/8" = 1'-0"
JOB NUMBER	16021

A-6.02

