


EAST HASTINGS STREET

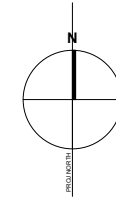

DIALOG®

ISSUED FOR
1 5/27/13 Rezoning/DPA

HASTINGS STREET

TO HEATLEY AVENUE TO HAWKS AVENUE

15.00 15.48

15.42 15.31 15.21

13.25 12.86 12.79 12.90

15.00 5.00 10.48

LANE SOUTH OF HASTINGS STREET

BENCH MARK ELEVATION: 16.274 DESCRIPTION: SURVEY MONUMENT MARKED V-665 AT THE NORTH EAST CORNER OF HEATLEY AVENUE AND FENDER STREET.


ATTENTION

ELEVATIONS SHOWN ON THIS PLAN ARE IN METRES
BASED ON CIRD DATUM (ISSUED MARCH 31, 2005).
DIMENSIONS ARE ALSO IN METRES.

THE CITY OF VANCOUVER ASSUMES NO RESPONSIBILITY FOR PROPERTY DIMENSIONS SHOWN ON THIS PLAN

CITY OF VANCOUVER ENGINEERING SERVICES	BUILDING GRADE ELEVATIONS	DESIGN: P.B. DWG: A.S.
SCALE: 1:400	FOR LOT E, BLK. 67,	CHK: D.P. REV:
DATE: 2013-05-08	D.L. 181, PLAN BCP 50916.	BG 130037
REF: FILE 130037		
PPs 478, 3734		

CITY BUILDING GRADES PLAN 2
SCALE: NTS

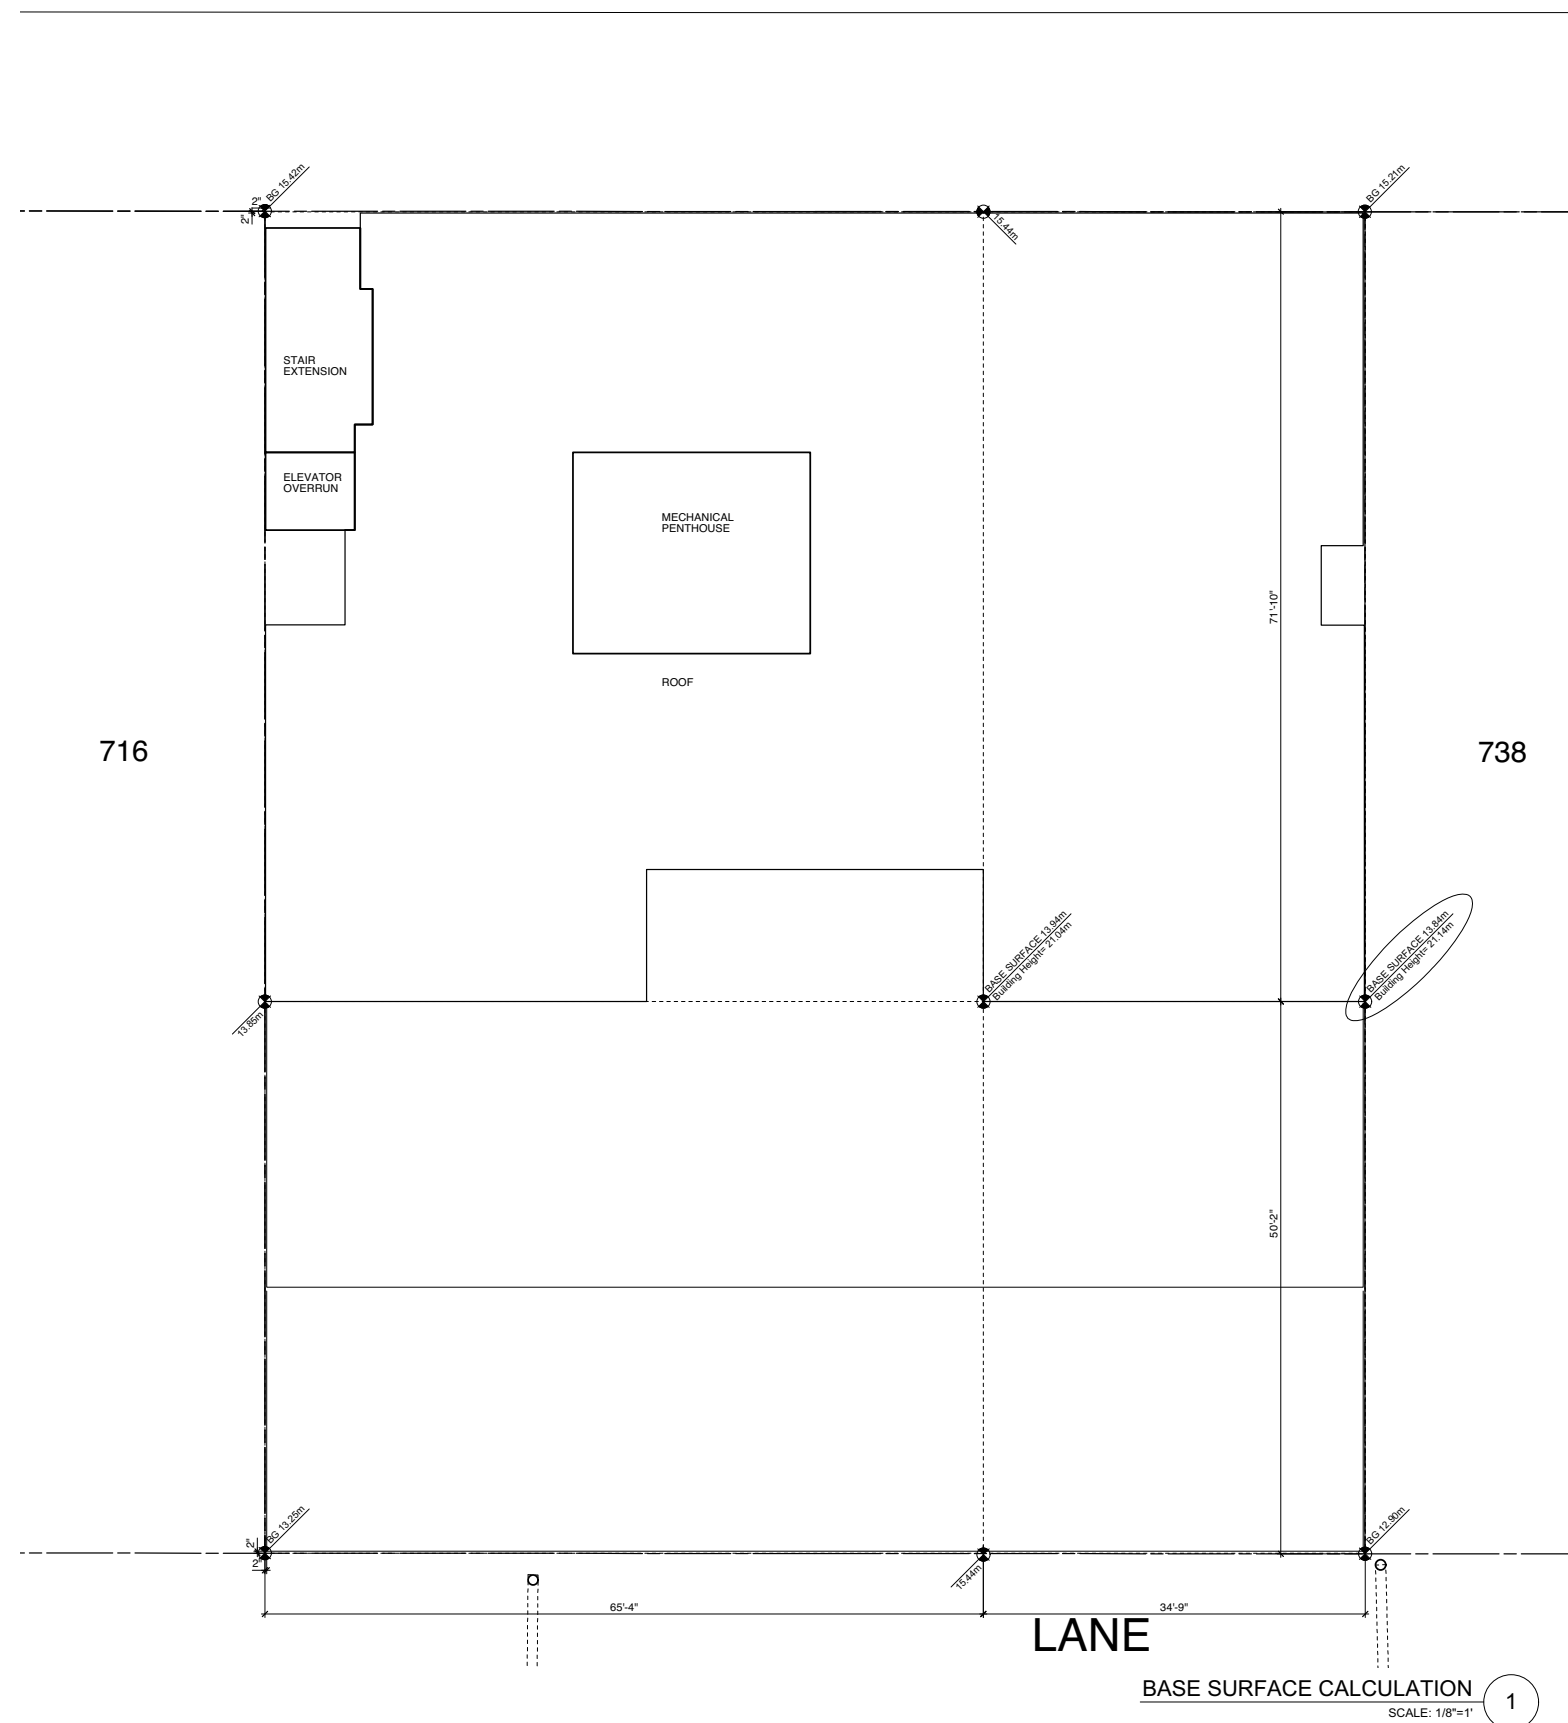

IMPERIAL

THIS DRAWING IS COPYRIGHTED AND MUST NOT BE USED, REPRODUCED, OR REVISED WITHOUT WRITTEN PERMISSION. ALL DIMENSIONS ARE IN FEET AND INCHES UNLESS OTHERWISE NOTED. VERIFY DIMENSIONS. DO NOT SCALE THIS DRAWING. REPORT INCONSISTENCIES AND OMISSIONS TO THE CONSULTANT FOR CLARIFICATION BEFORE COMMENCING WITH THE WORK. DEVIATIONS FROM THE CONTRACT DOCUMENTS WITHOUT WRITTEN APPROVAL FROM THE CONSULTANT ARE SUBJECT TO CORRECTION AT THE CONTRACTOR'S EXPENSE.

ARCHITECT & PRIME CONSULTANT
DIALOG BC ARCHITECTURE ENGINEERING
INTERIOR DESIGN PLANNING INC.
406 - 611 ALEXANDER STREET
VANCOUVER, BC V6A 1E1
Tel: (604) 255-1169 Fax: (604) 255-1790

INTERIOR DESIGN
DIALOG BC ARCHITECTURE ENGINEERING
INTERIOR DESIGN PLANNING INC.
406 - 611 ALEXANDER STREET
VANCOUVER, BC V6A 1E1
Tel: (604) 255-1169 Fax: (604) 255-1790
design@designdialog.ca

STRUCTURAL ENGINEER
READ JONES CHRISTOFFERSEN LTD
SUITE 300, 1285 WEST BROADWAY
VANCOUVER, BC V6H 3X8
Tel: (604) 738-0048 Fax: (604) 788-1107

MECHANICAL ENGINEER
INTEGRAL GROUP
SUITE 180-200 GRANVILLE ST.
VANCOUVER, BC V6C 1S4
Tel: (604) 687-1807 Fax: (604) 687-1802

ELECTRICAL ENGINEER
APPLIED ENGINEERING SOLUTIONS LTD.
600 - 905 WEST FENDER STREET
VANCOUVER, BC V6C 1L6
Tel: (604) 569-6500 Fax: (604) 569-6501

SEAL

VPLY/WCA

720 East Hastings Street

Building Grades

DRAWN: AP CHECKED: BH
PLOT DATE: 5/28/13

A105