

A BUILDING SECTION AA

PARTIAL LEGEND:

EL. 200'-0"	DESIGN GRADE
EL. 216.4'	BUILDING GRADE
BG 65.95	ESTIMATED BUILDING GRADE (INTERPOLATED / EXTRAPOLATED)
EL. 215.78'	EST. EST. BG 65.77
	FSR EXCLUDED AREA

7350 FRASER STREET
VANCOUVER, BRITISH COLUMBIA

cornerstone architecture
vancouver, canada

408 - 611 Alexander Street
Vancouver, British Columbia
Canada, V6A 1E1

www.cornerarch.com
tel 604 253-8800
fax 604 253-8133

DRAWING PRINTED FROM FILE: 0016 SUMMER_A4.1.0.PLANE

BUILDING SECTION AA

SCALE 1/8" = 1'-0" (or as noted)

PLOT DATE Dec 16, 2013

PROJECT NO. SHEET NO.


1309 A4.1

REVISION / ISSUE DATE
1. ISSUED FOR REZONING APPLICATION - DEC 16, 2013

COPYRIGHT RESERVED:

This design and drawing is the exclusive property of Cornerstone Architecture and cannot be used for any purpose without the written consent of the Architect. This drawing is not to be used for construction until issued for that purpose by the Architect.

Prior to commencement of the Work, the Contactor shall review and verify drawing dimensions, datums and levels to identify all discrepancies between information on this drawing and 1) actual site conditions; and, 2) the remaining Contract Documents. The Contactor shall bring these items to the attention of the Architect for clarification before proceeding with work.

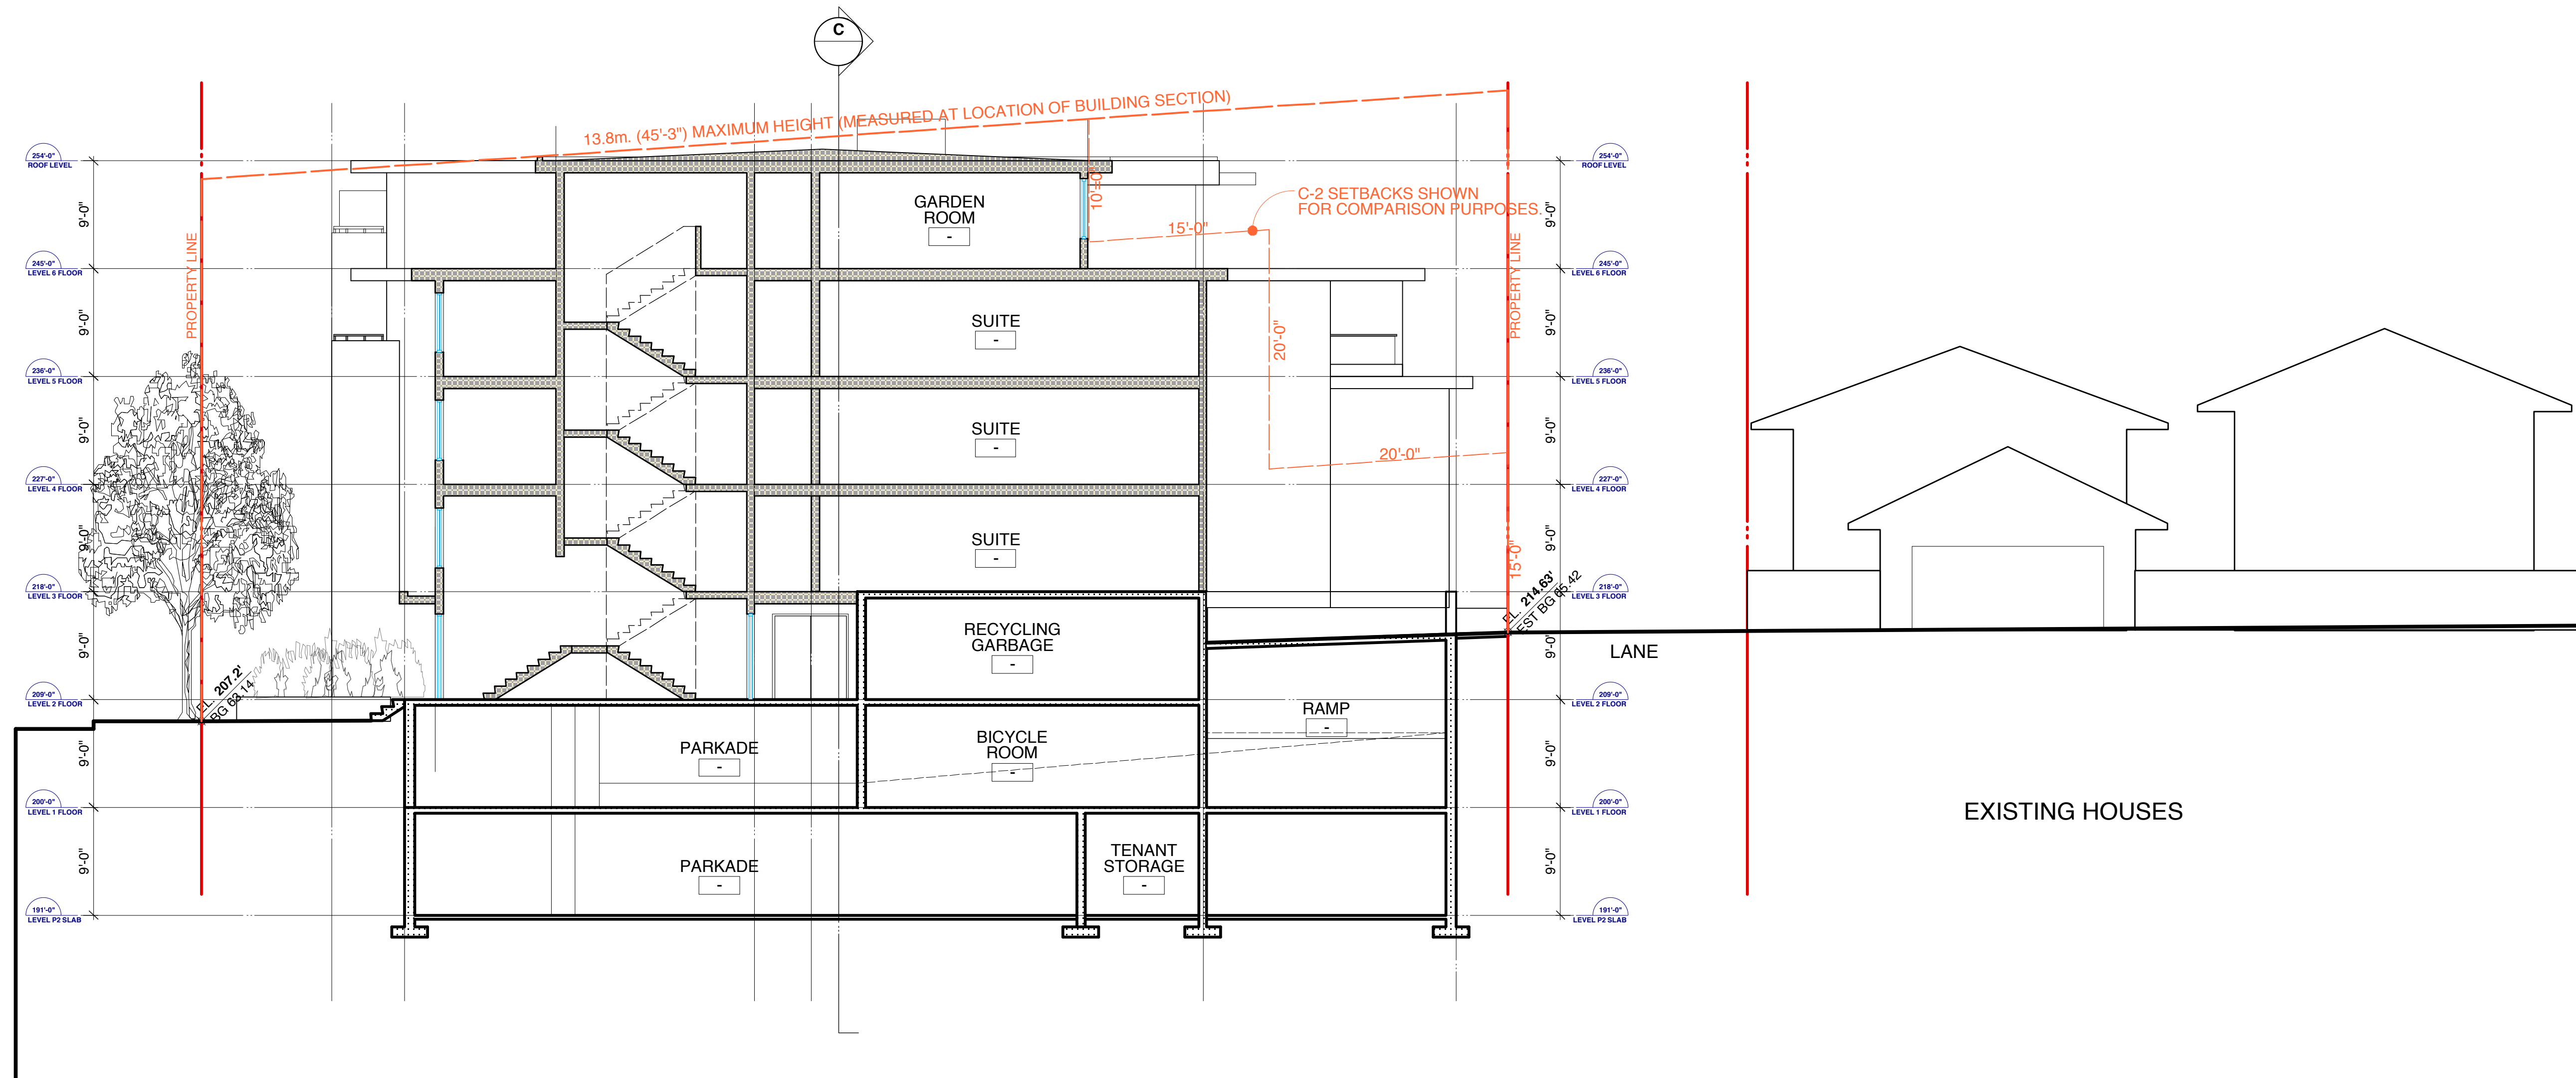

B BUILDING SECTION BB

PARTIAL LEGEND:

EL. 200'-0"	DESIGN GRADE
EL. 216.4'	BUILDING GRADE
BG 65.95	ESTIMATED BUILDING GRADE (INTERPOLATED / EXTRAPOLATED)
EL. 215.78'	EST. BG 65.77
	FSR EXCLUDED AREA

7350 FRASER STREET
VANCOUVER, BRITISH COLUMBIA

cornerstone architecture
vancouver, canada

408 - 611 Alexander Street
Vancouver, British Columbia
Canada, V6A 1E1

www.cornerarch.com
tel 604 253-8800
fax 604 253-8133

DRAWING PRINTED FROM FILE: 0016 SUMMER_A3.1.0.PLANE

BUILDING SECTION BB

SCALE 1/8" = 1'-0" (or as noted)

PLOT DATE Dec 16, 2013

PROJECT NO. SHEET NO.


1309 A4.2

REVISION / ISSUE DATE
1. ISSUED FOR REZONING APPLICATION - DEC 16, 2013

COPYRIGHT RESERVED:

This design and drawing is the exclusive property of Cornerstone Architecture and cannot be used for any purpose without the written consent of the Architect. This drawing is not to be used for construction until issued for that purpose by the Architect.

Prior to commencement of the Work, the Contactor shall review and verify drawing dimensions, datums and levels to identify all discrepancies between information on this drawing and 1) actual site conditions; and, 2) the remaining Contract Documents. The Contactor shall bring these items to the attention of the Architect for clarification before proceeding with work.

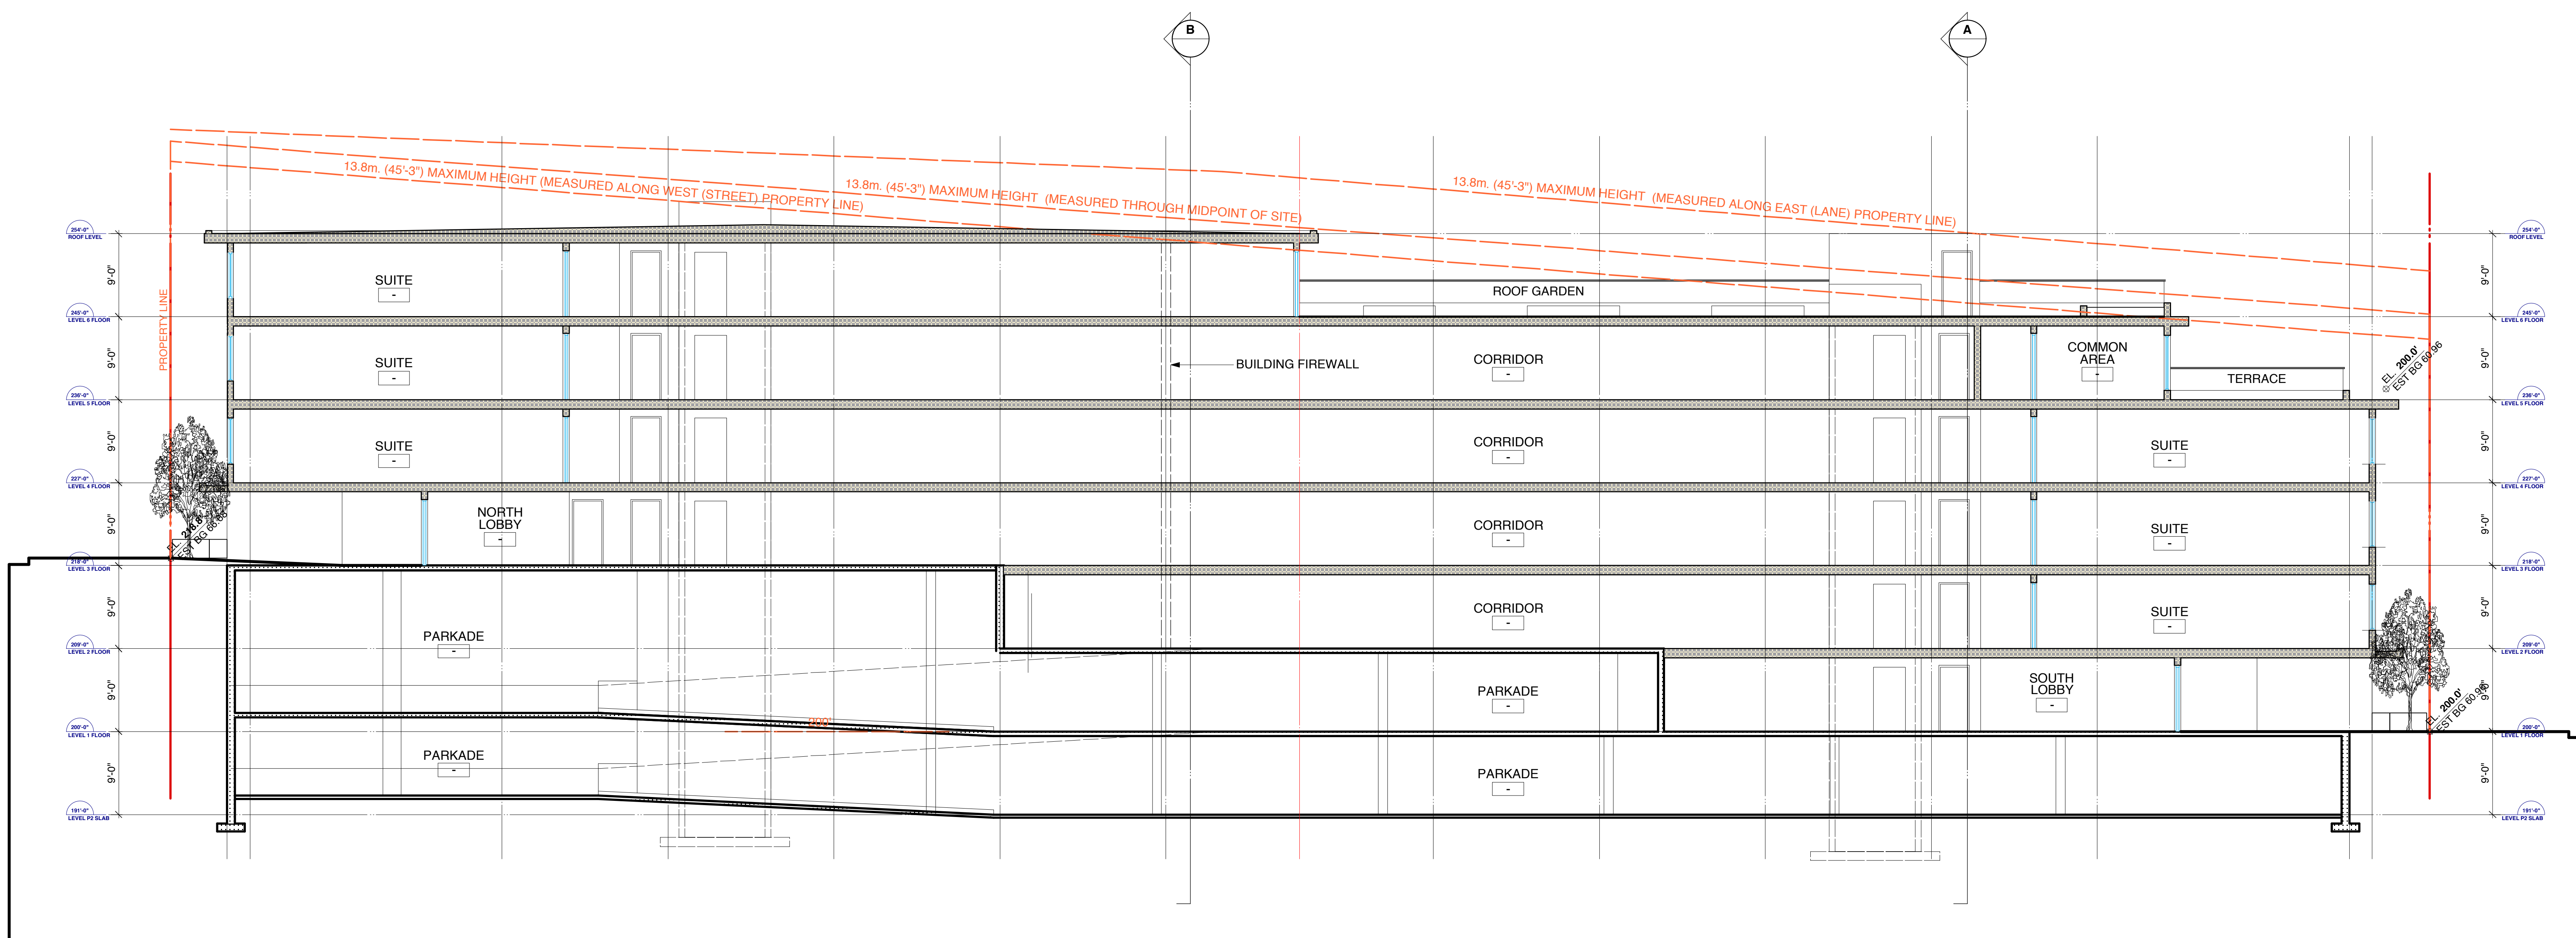

C LONGITUDINAL BUILDING SECTION CC

7350 FRASER STREET
VANCOUVER, BRITISH COLUMBIA

cornerstone architecture
vancouver, canada

408 - 611 Alexander Street
Vancouver, British Columbia
Canada, V6A 1E1

www.cornerarch.com
tel 604 253-8800
fax 604 253-8133

DRAWING PRINTED FROM FILE: 0004 SUMMER - A3 1.0 PLANS

BUILDING SECTION CC

SCALE 1/8" = 1'-0" (or as noted)

PLOT DATE Dec 16, 2013

PROJECT NO. SHEET NO.

1309 A4.3

REVISION / ISSUE DATE
1. ISSUED FOR REZONING APPLICATION - DEC 16, 2013

PARTIAL LEGEND:

EL. 200'-0"	DESIGN GRADE
EL. 216.4'	BUILDING GRADE
BG 65.95	ESTIMATED BUILDING GRADE
EL. 215.78'	(INTROPOLATED / EXTRAPOLATED)
EST BG 65.77	
	FSR EXCLUDED AREA

COPYRIGHT RESERVED:

This design and drawing is the exclusive property of Cornerstone Architecture and cannot be used for any purpose without the written consent of the Architect. This drawing is not to be used for construction until issued for that purpose by the Architect.

Prior to commencement of the Work, the Contactor shall review and verify drawing dimensions, datums and levels to identify all discrepancies between information on this drawing and 1) actual site conditions; and, 2) the remaining Contract Documents. The Contactor shall bring these items to the attention of the Architect for clarification before proceeding with work.