

1 12 14 19 ISSUED FOR REZONING
ISSUED

SCALE PROJECT NORTH
1/8"=1'-0"

PROJECT
**Mixed-Use Development
7516-7550 Cambie Street
Vancouver, B.C.**

DRAWING TITLE


**PARKING LEVEL
P-2**

JOB NO. 13-10
DRAWN WTLA, LL, VK
DATE 19 DECEMBER 2014
CHECKED WTL

© Copyright reserved. This plan and design is and at all times remains the exclusive property of W.T. Leung Architects Inc. and cannot be used without the Architects' consent.

DRAWING NO.

A-2.01

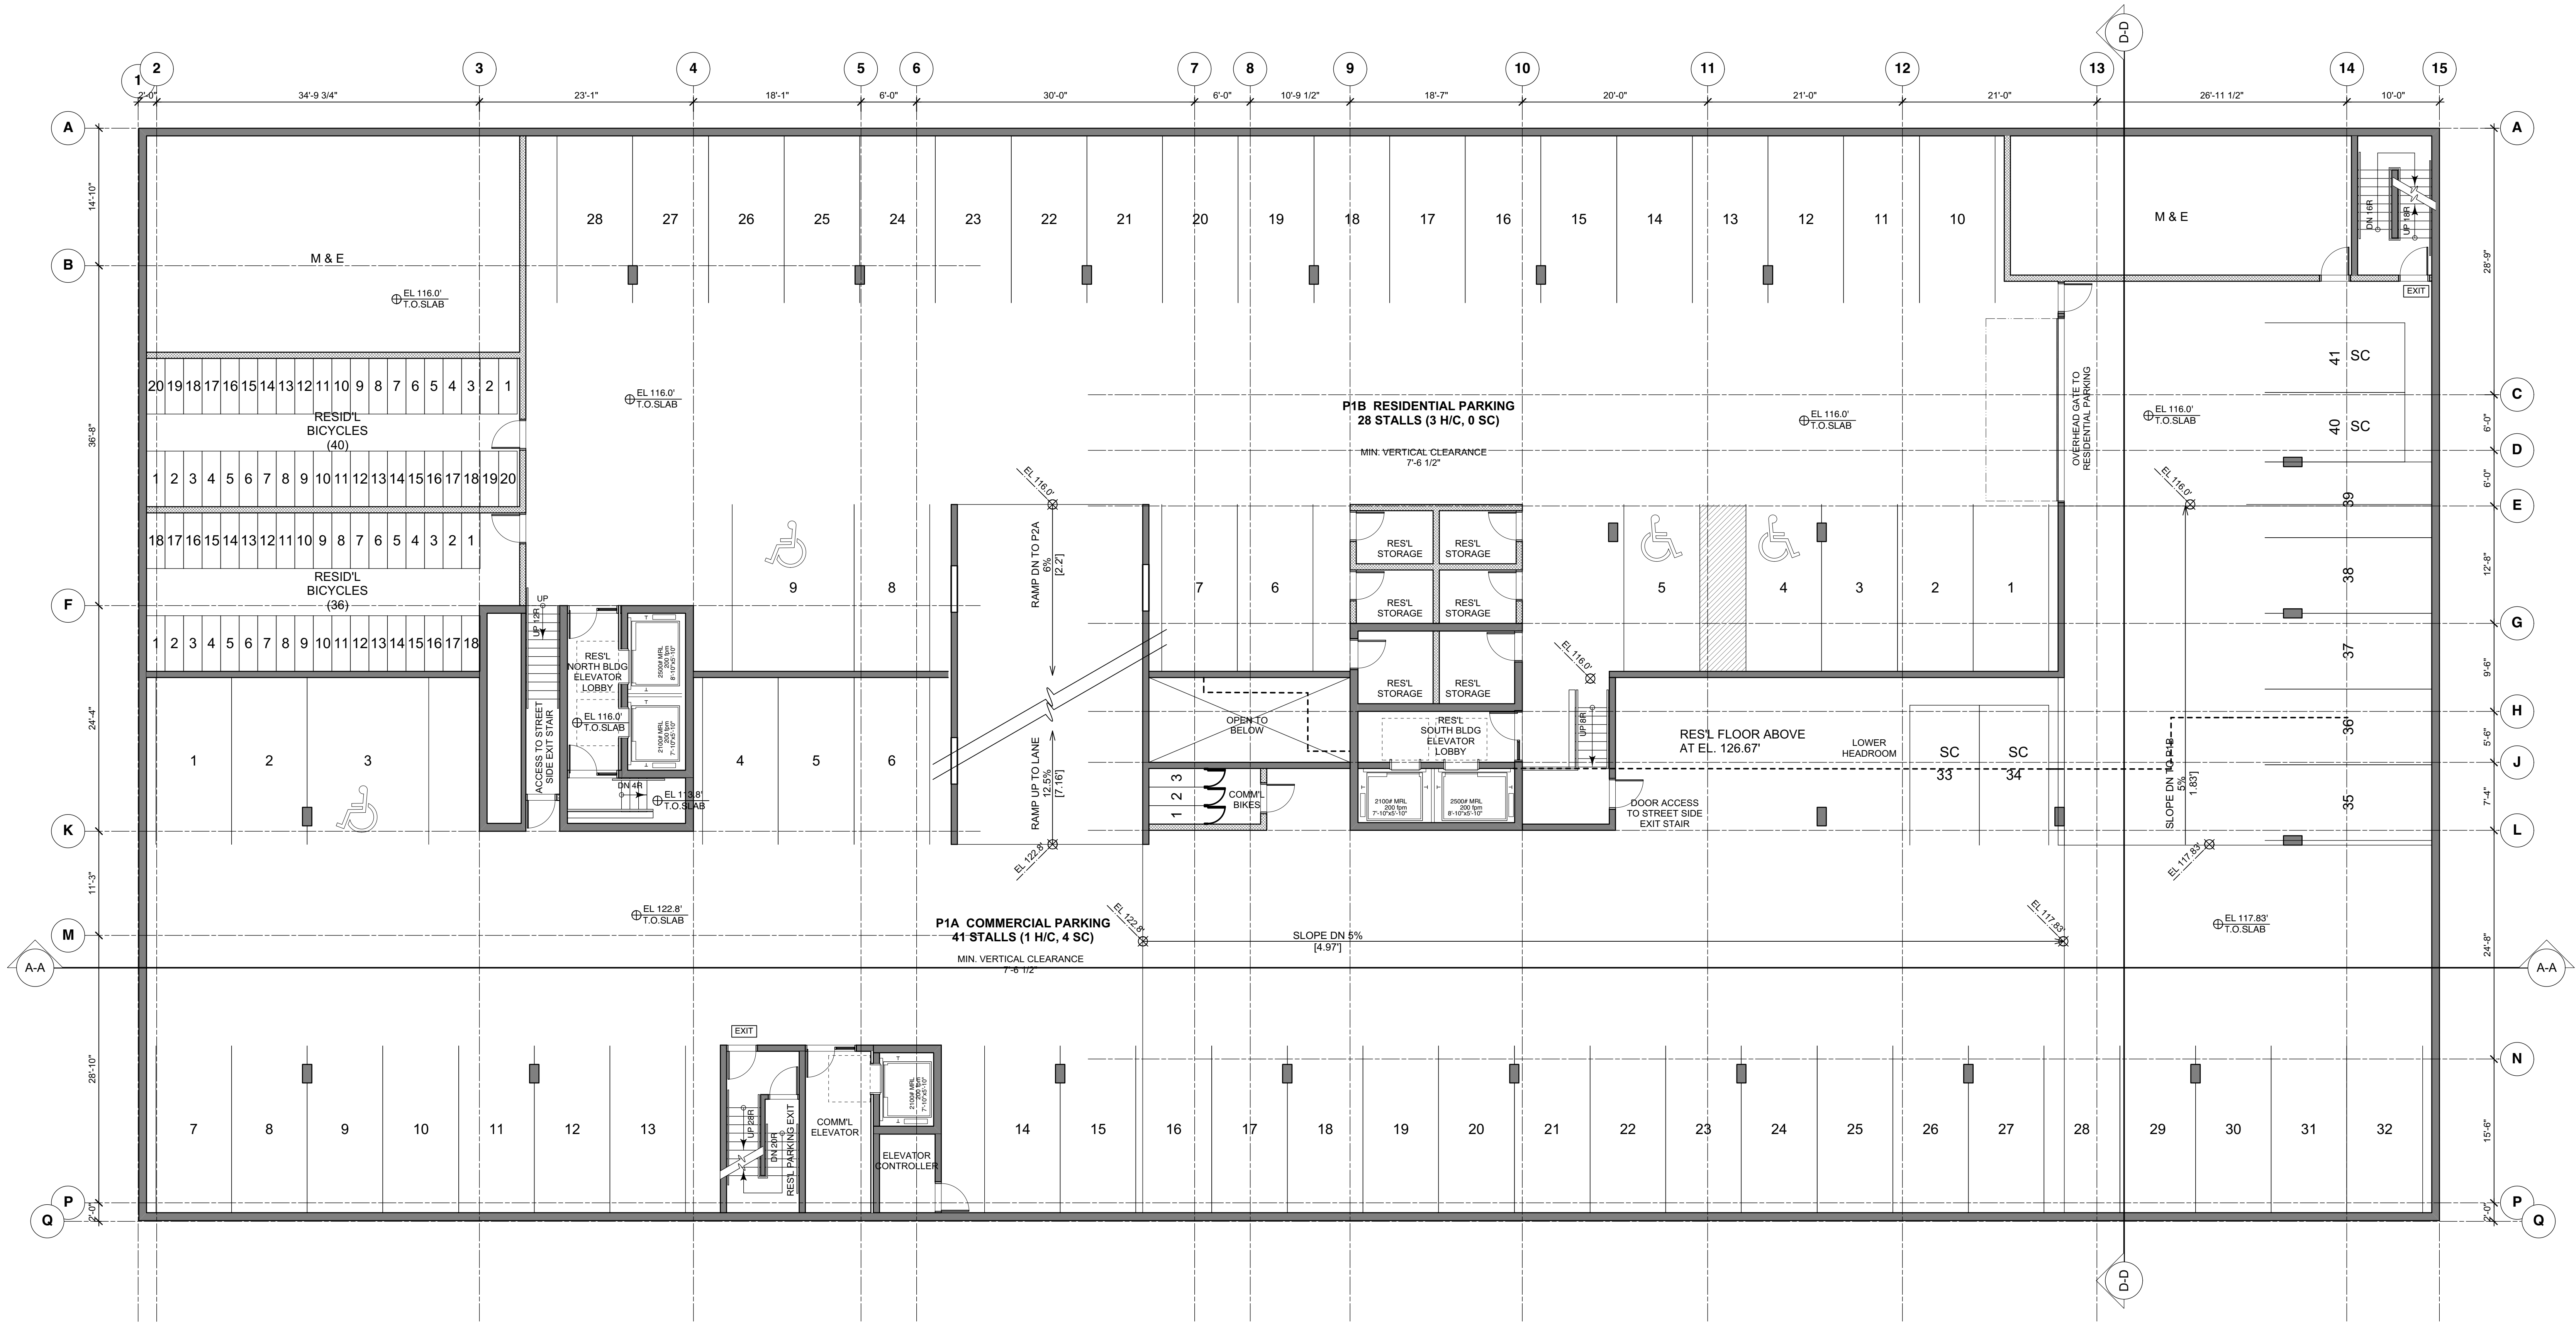

1 12 14 19 ISSUED FOR REZONING
ISSUED

SCALE PROJECT NORTH
1/8"=1'-0"

PROJECT
**Mixed-Use Development
7516-7550 Cambie Street
Vancouver, B.C.**

DRAWING TITLE

**PARKING LEVEL
P-1**

JOB NO. 13-10
DRAWN WTLA, LL, VK
DATE 19 DECEMBER 2014
CHECKED WTL

© Copyright reserved. This plan and design is and at all times remains the exclusive property of W.T. Leung Architects Inc. and cannot be used without the Architects' consent.

DRAWING NO.

A-2.02