

1 12 14 19 ISSUED FOR REZONING

ISSUED

SCALE

1/8"=1'-0"

PROJECT

**Mixed-Use Development  
7516-7550 Cambie Street  
Vancouver, B.C.**

DRAWING TITLE

**Section A-A**

JOB NO. 13-10

DRAWN WTLA, LL, VK


DATE 19 DECEMBER 2014

CHECKED WTL

© Copyright reserved. This plan and design is and at all times remains the exclusive property of W.T. Leung Architects Inc. and cannot be used without the Architects' consent.

DRAWING NO.

**A-4.01**

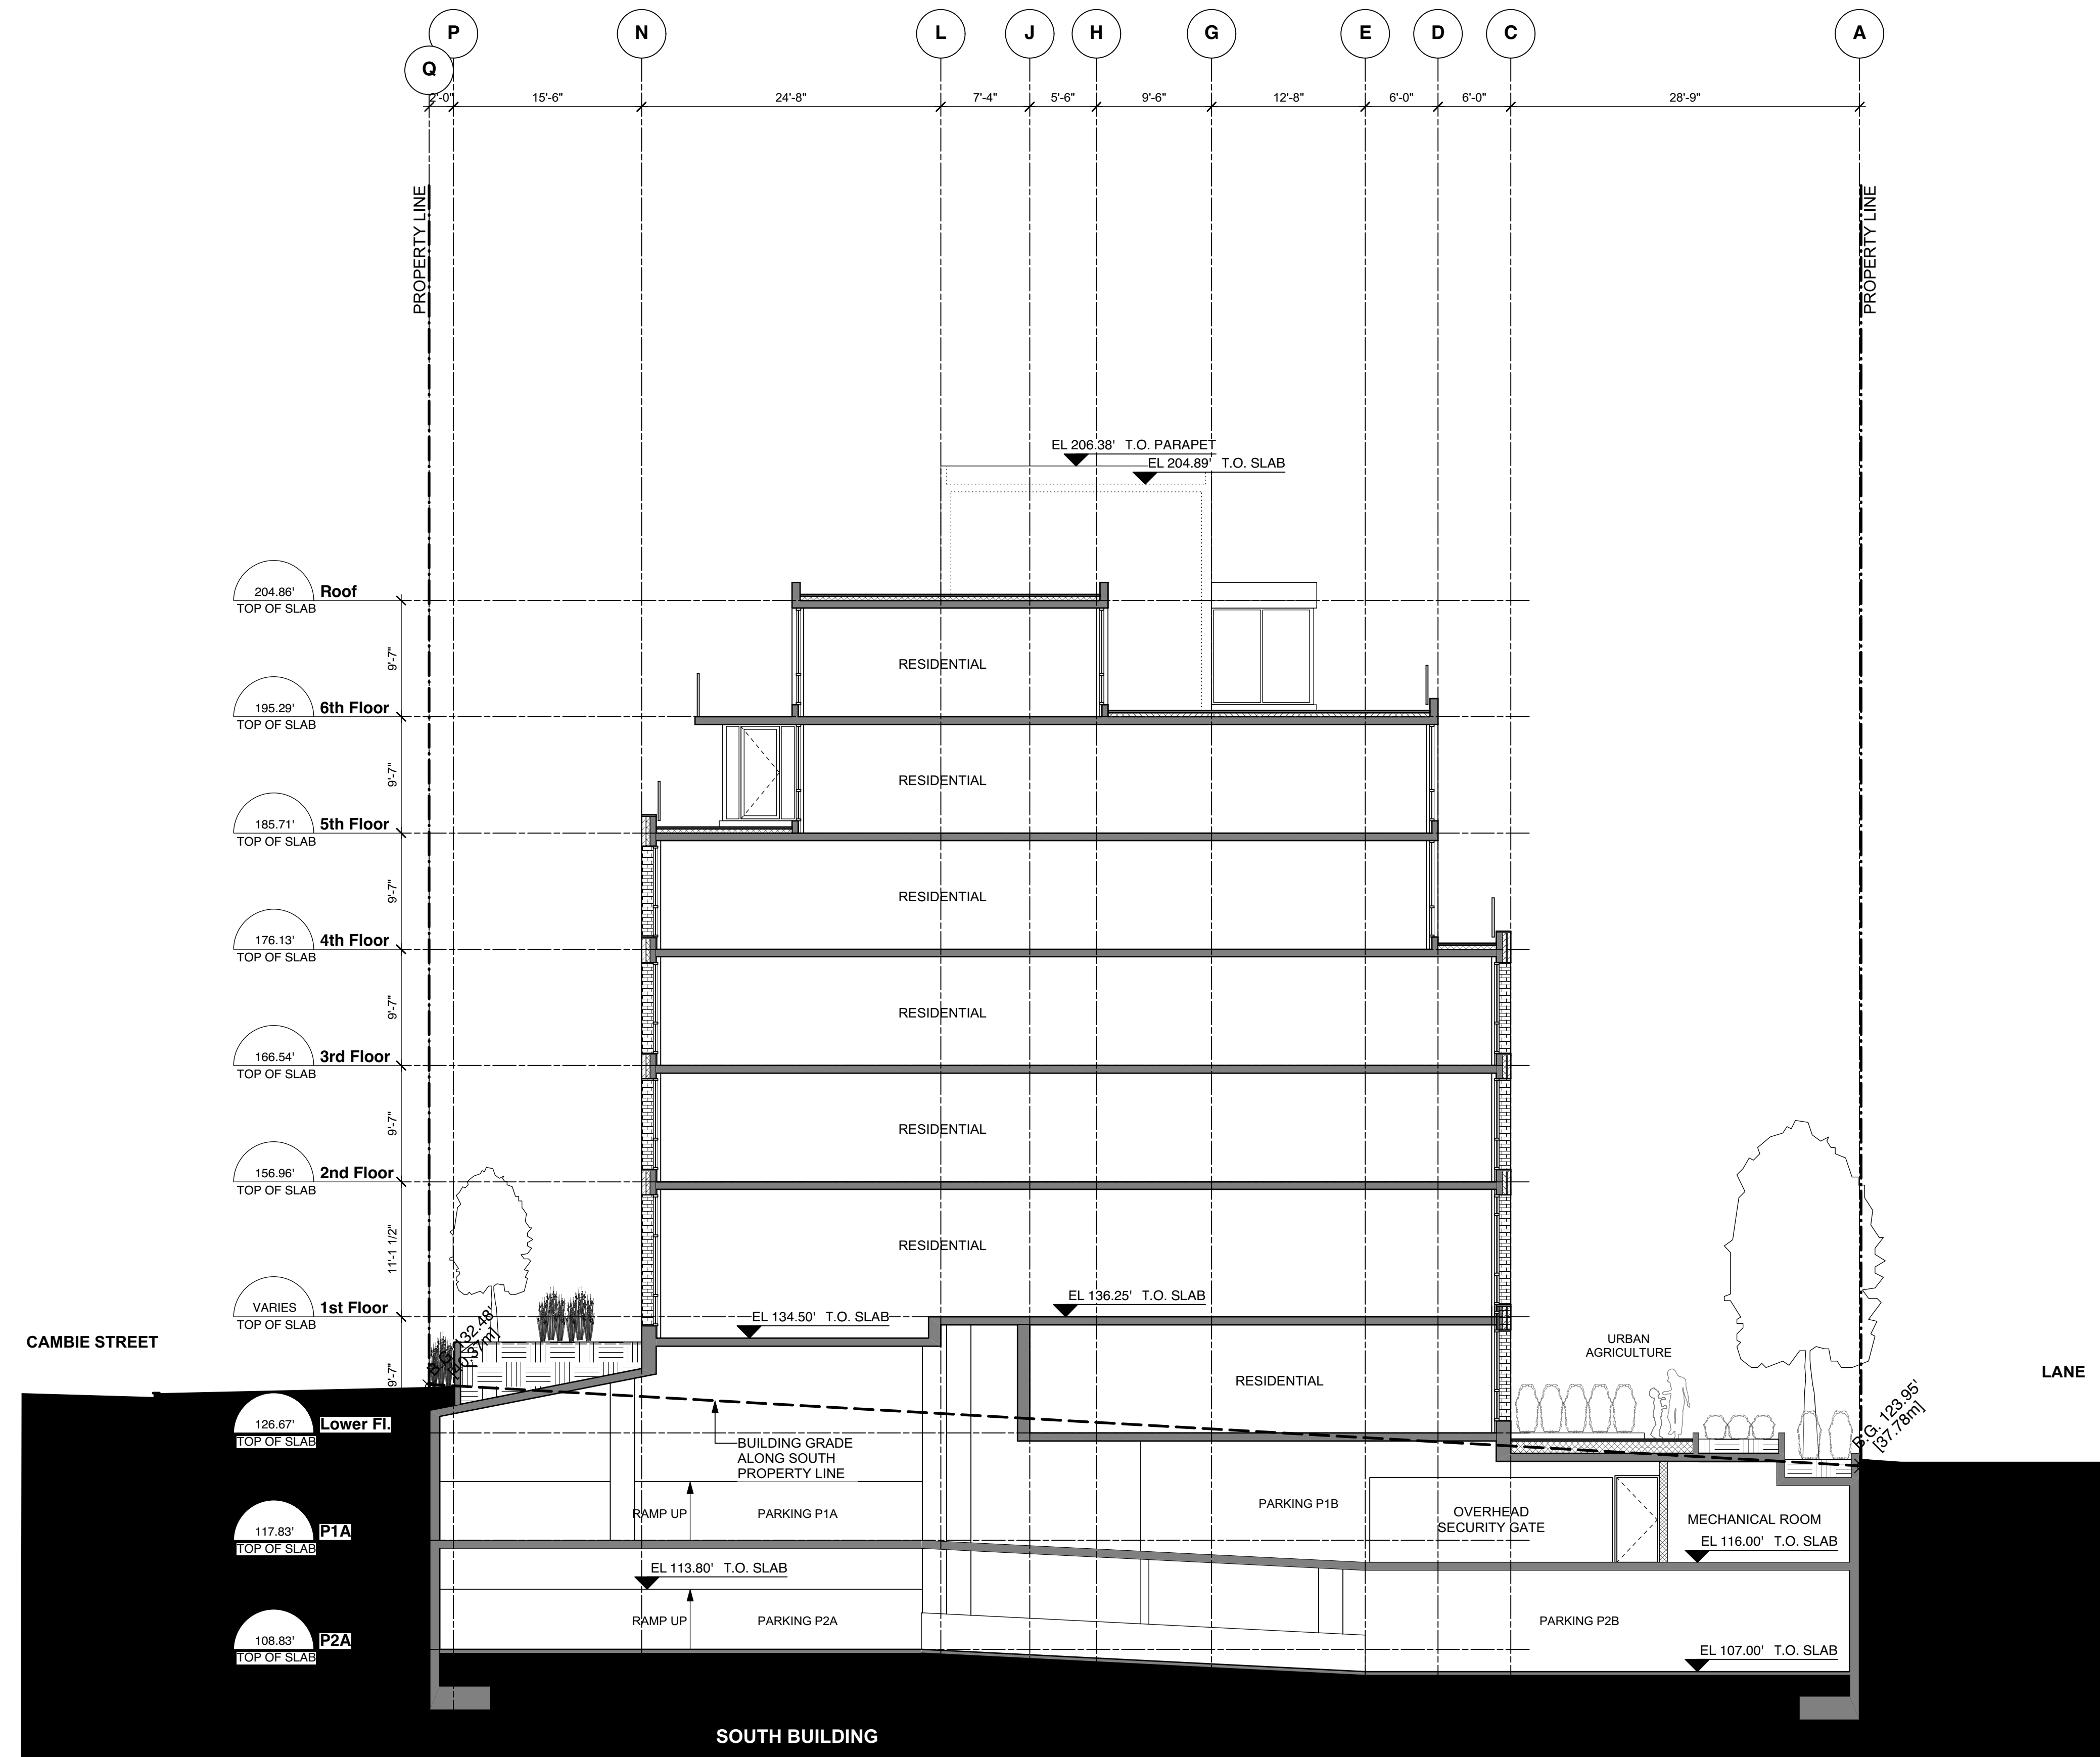

1 12 14 19 ISSUED FOR REZONING

ISSUED

SCALE

1/8"=1'-0"

PROJECT

**Mixed-Use Development  
7516-7550 Cambie Street  
Vancouver, B.C.**

DRAWING TITLE

**Section D-D**

JOB NO. 13-10

DRAWN WTLA, LL, VK

DATE 19 DECEMBER 2014

CHECKED WTL

© Copyright reserved. This plan and design is and at all times remains the exclusive property of W.T. Leung Architects Inc. and cannot be used without the Architects' consent.

DRAWING NO.

**A-4.02**