



6.1 ARCHITECTURAL DRAWINGS

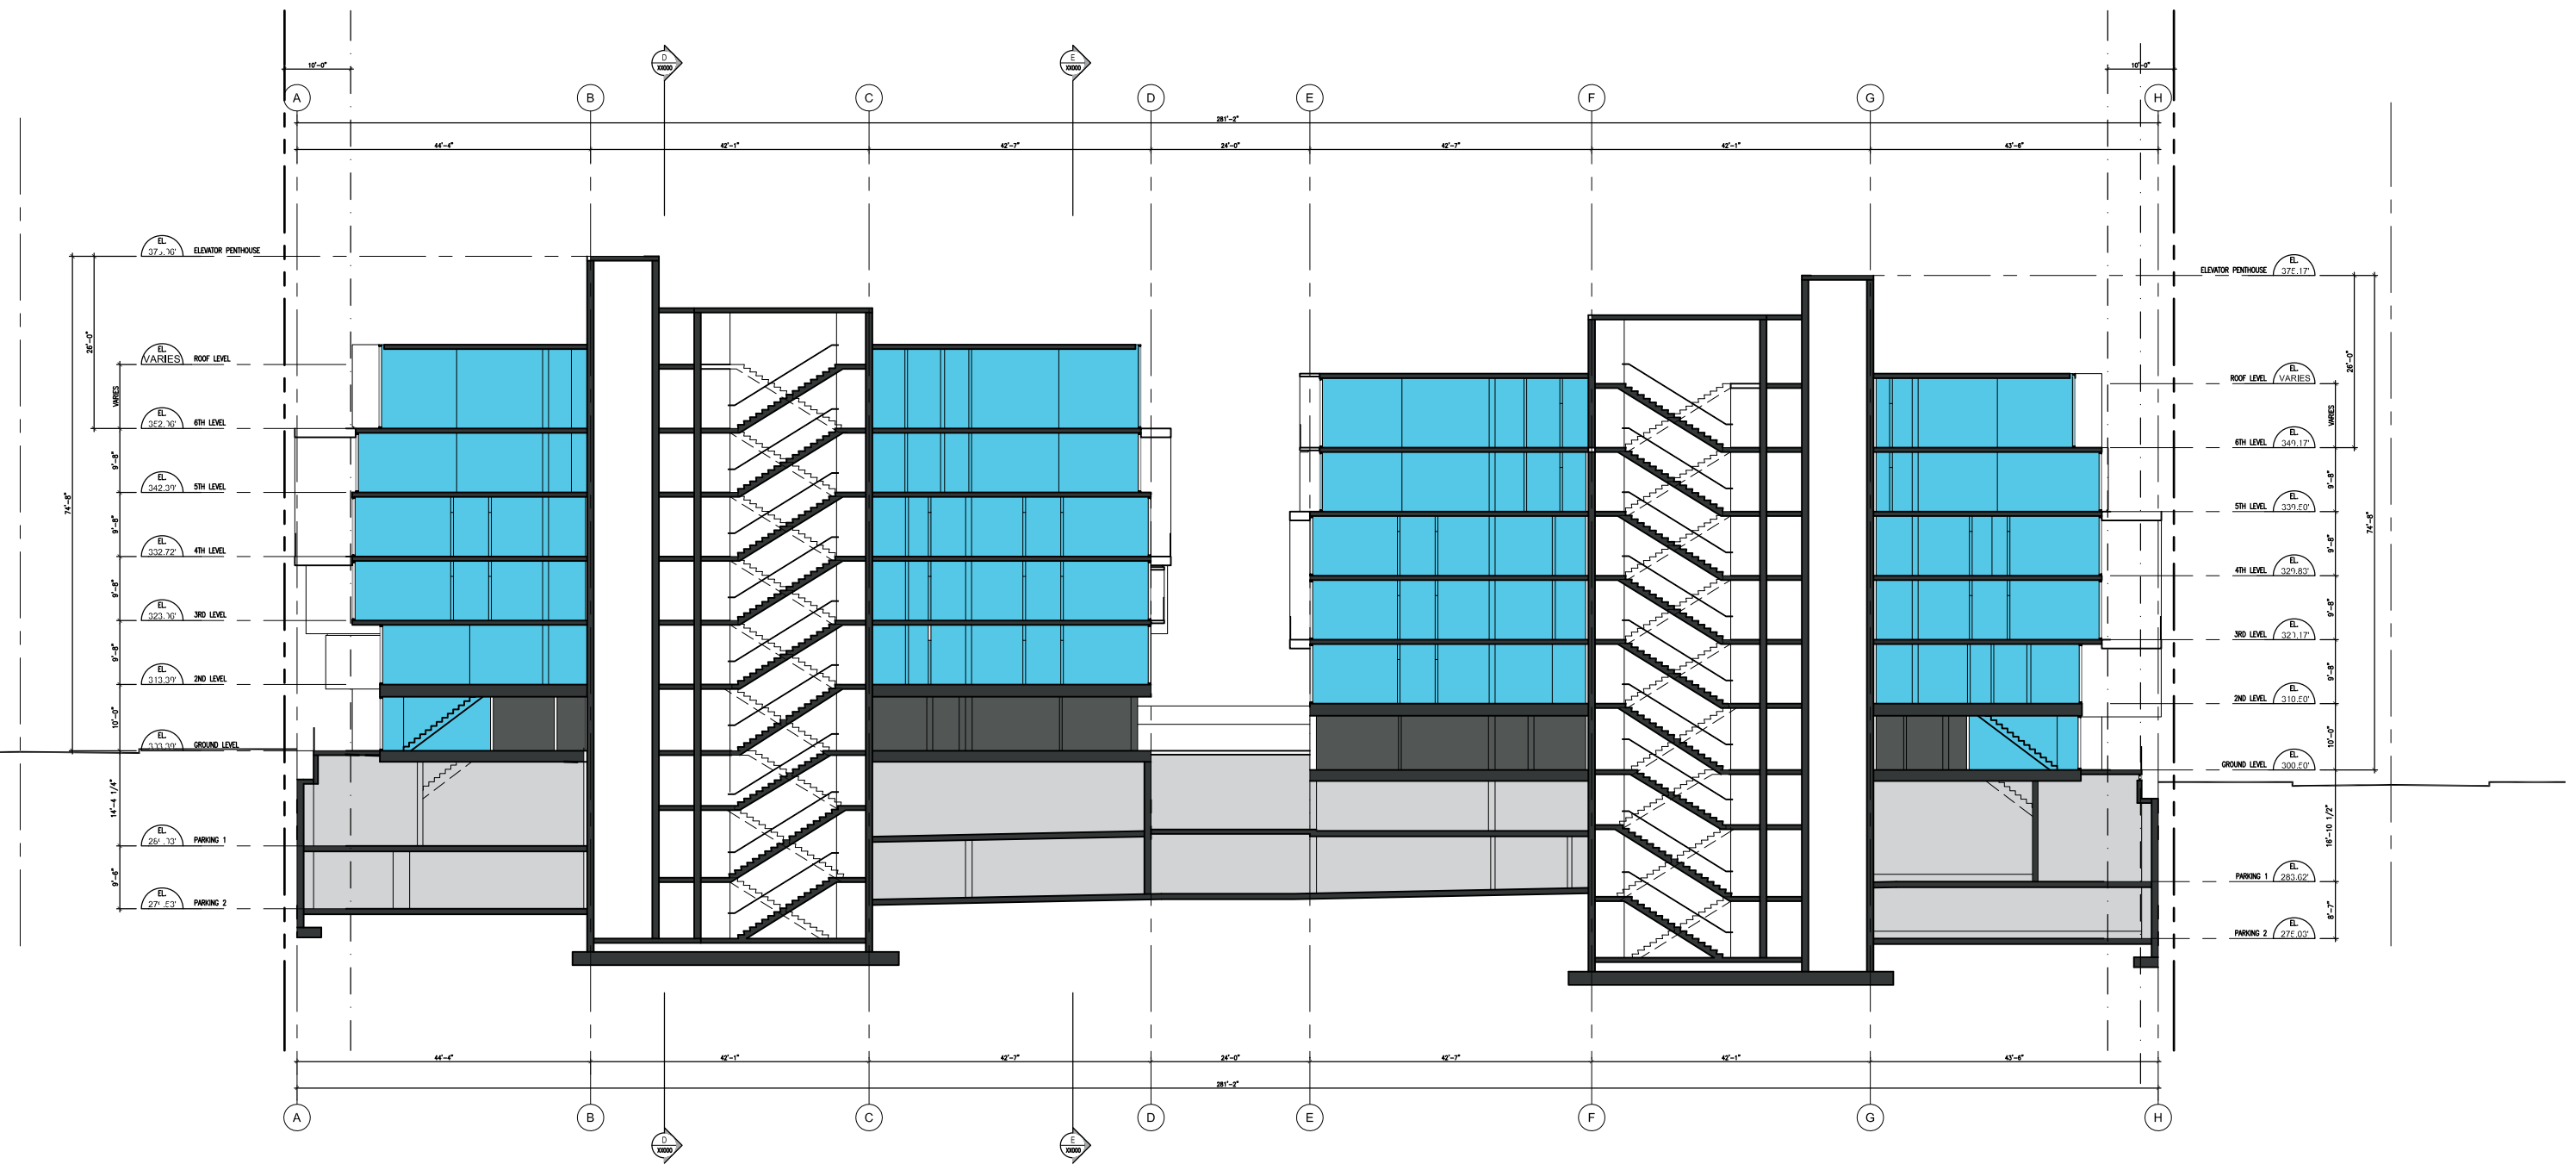

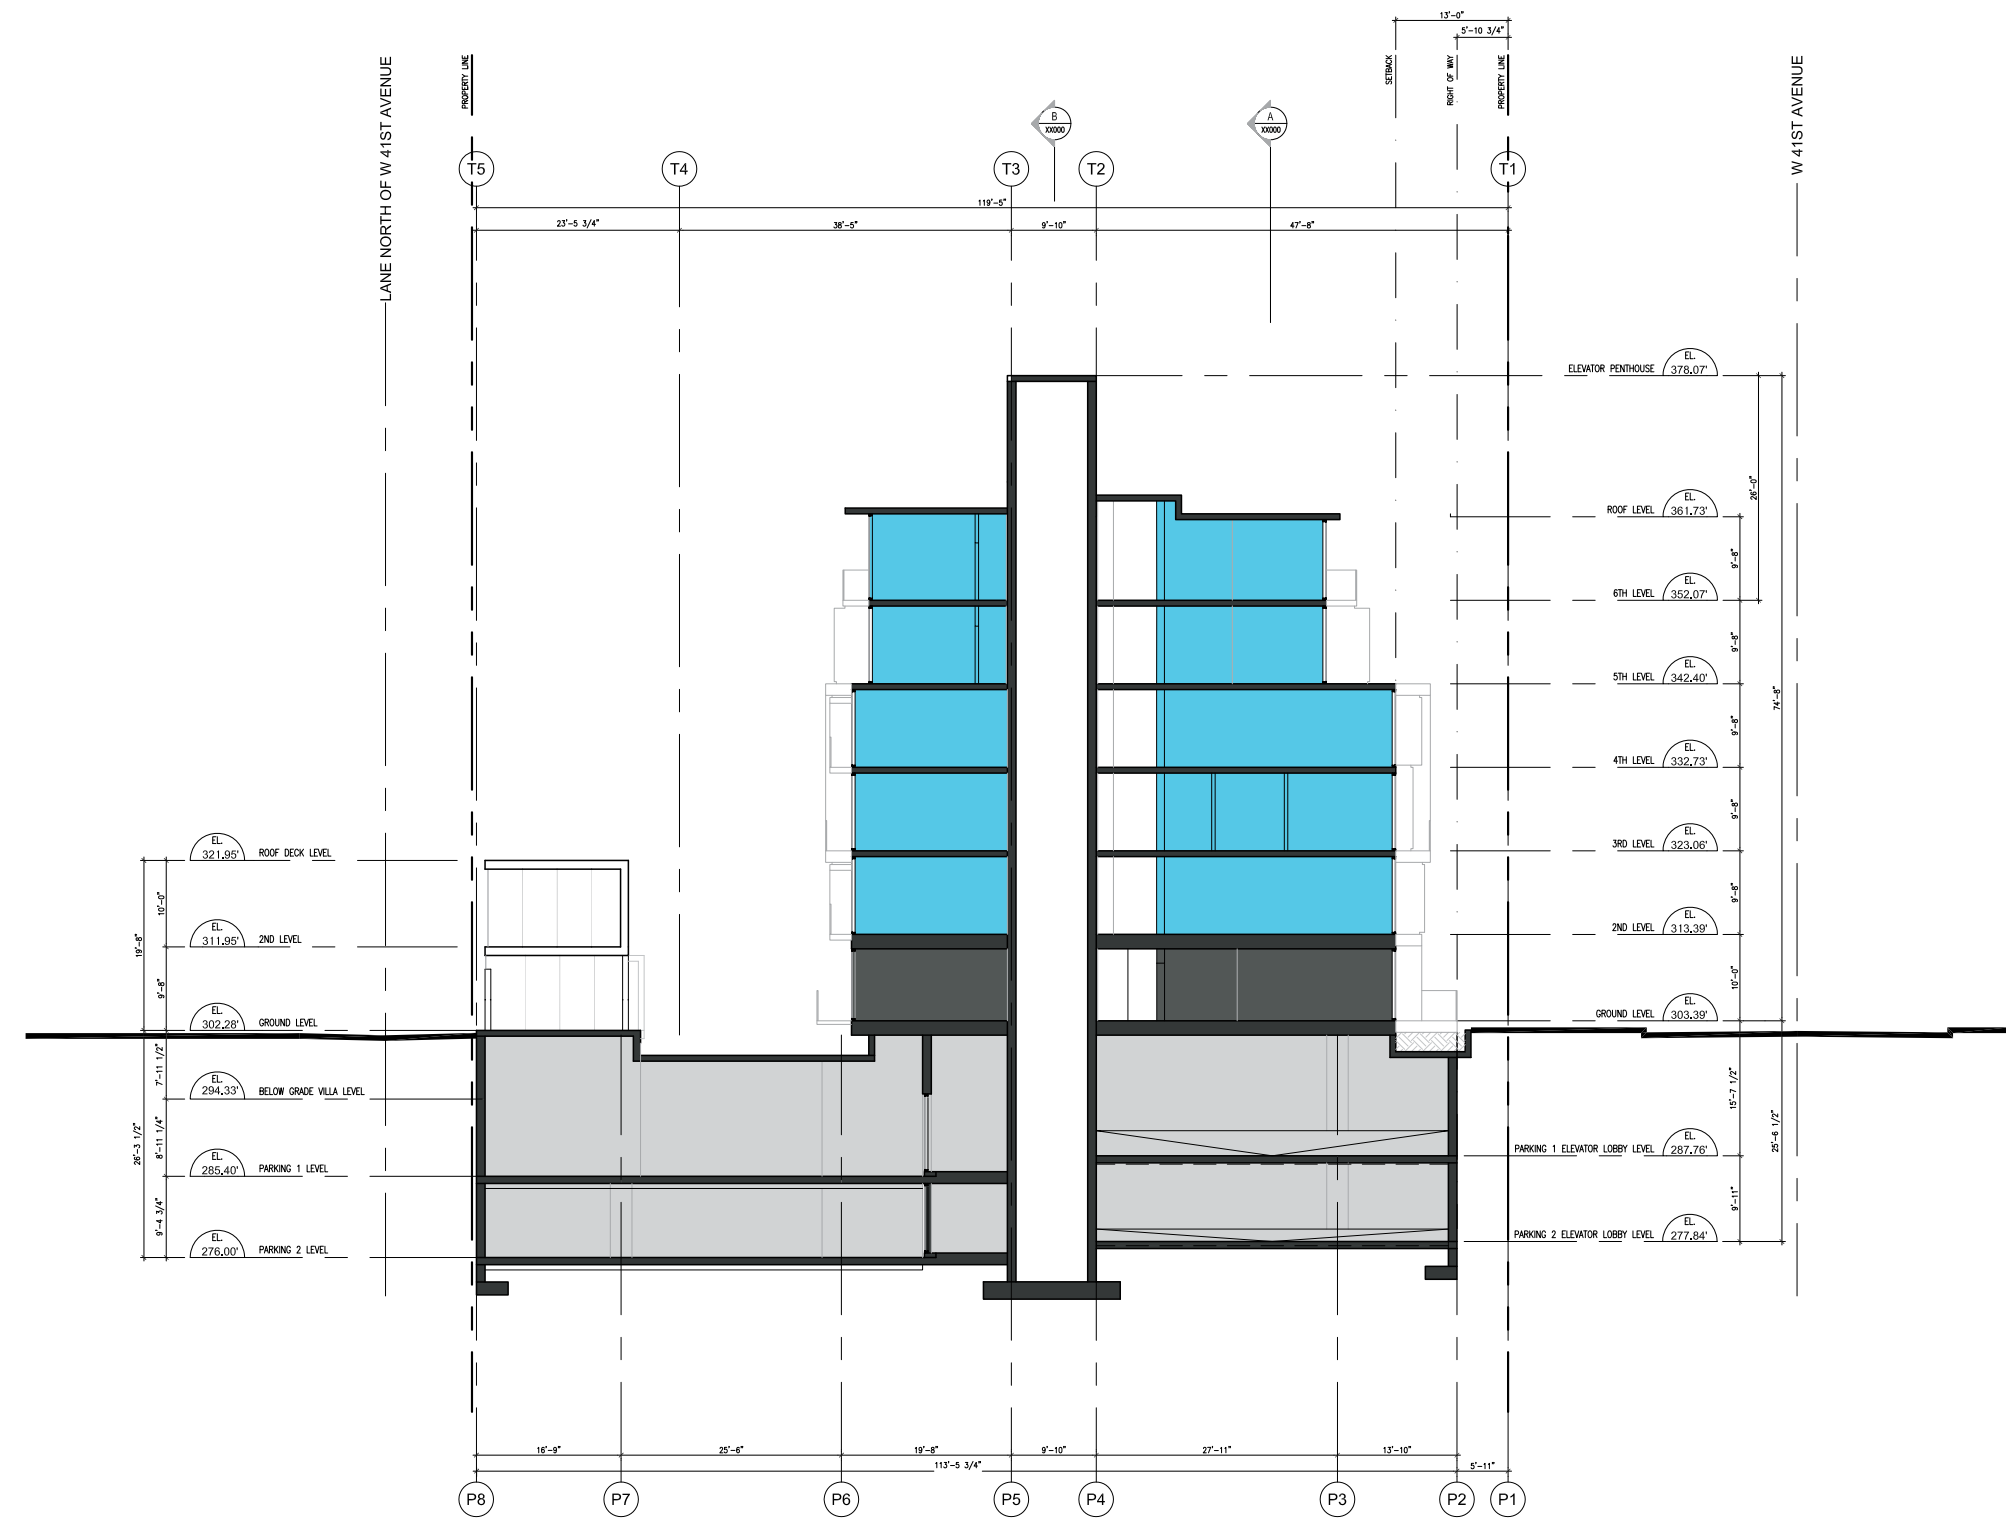

A.302 Sections, E-E

6.1 ARCHITECTURAL DRAWINGS

