


TYPICAL REVISED FLOOR PLATE





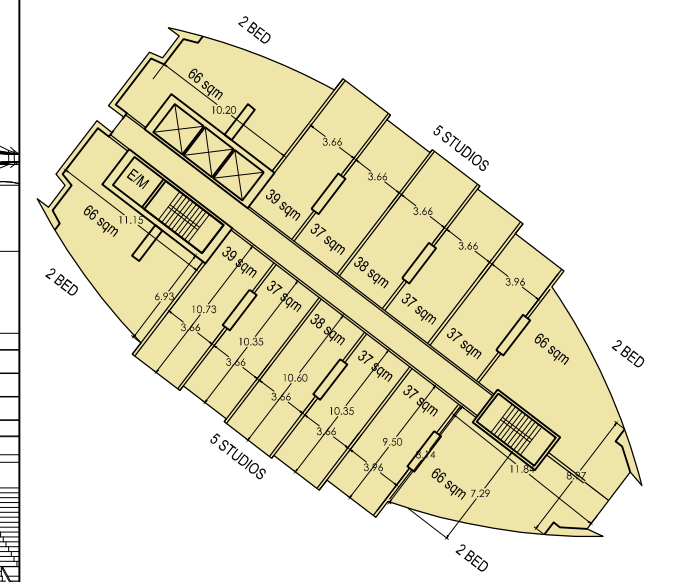


TYPICAL PREVIOUS FLOOR PLATE

SECTION

TOP OF TOWER (BEFORE)

TOP OF TOWER (CURRENT)

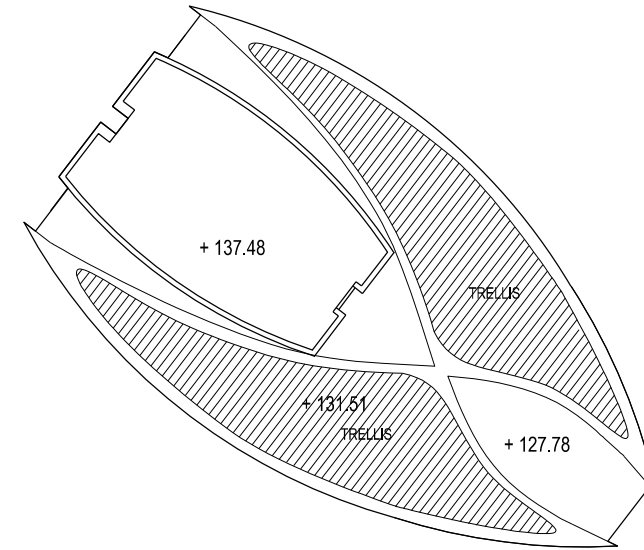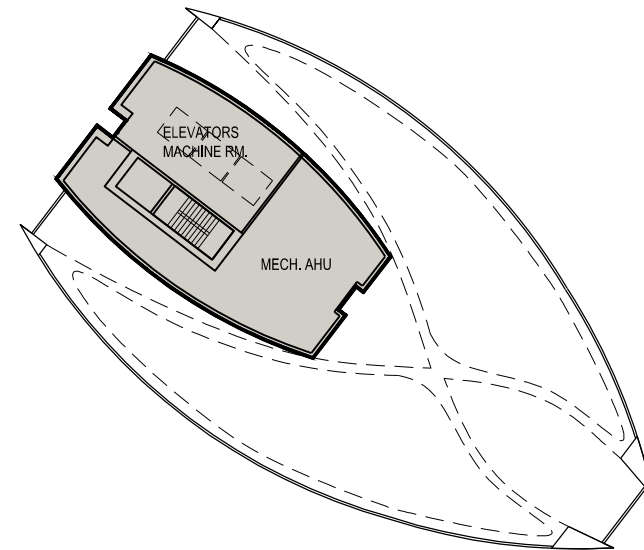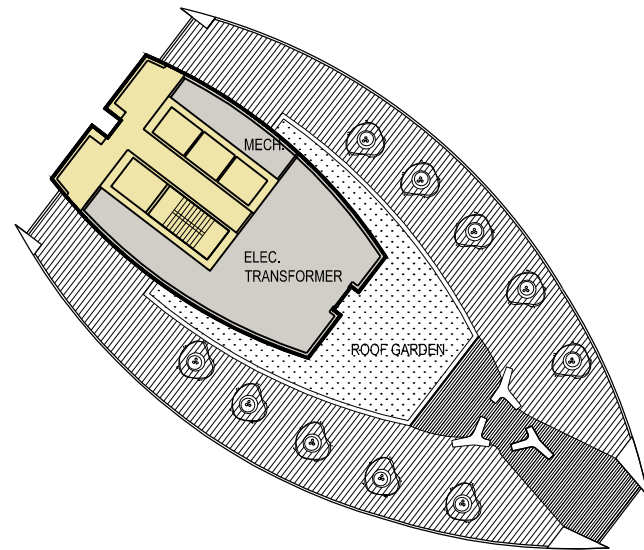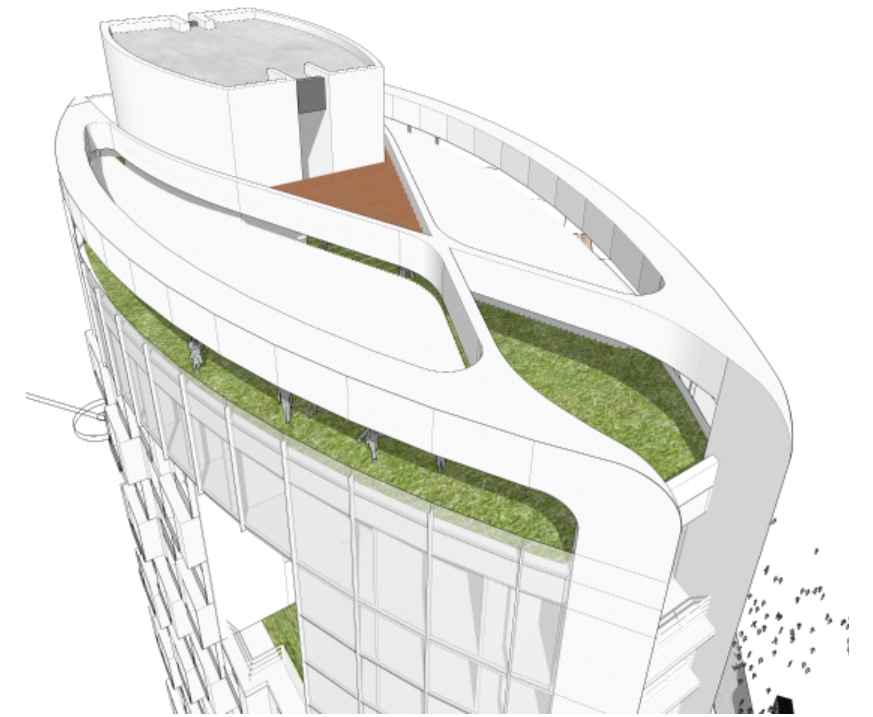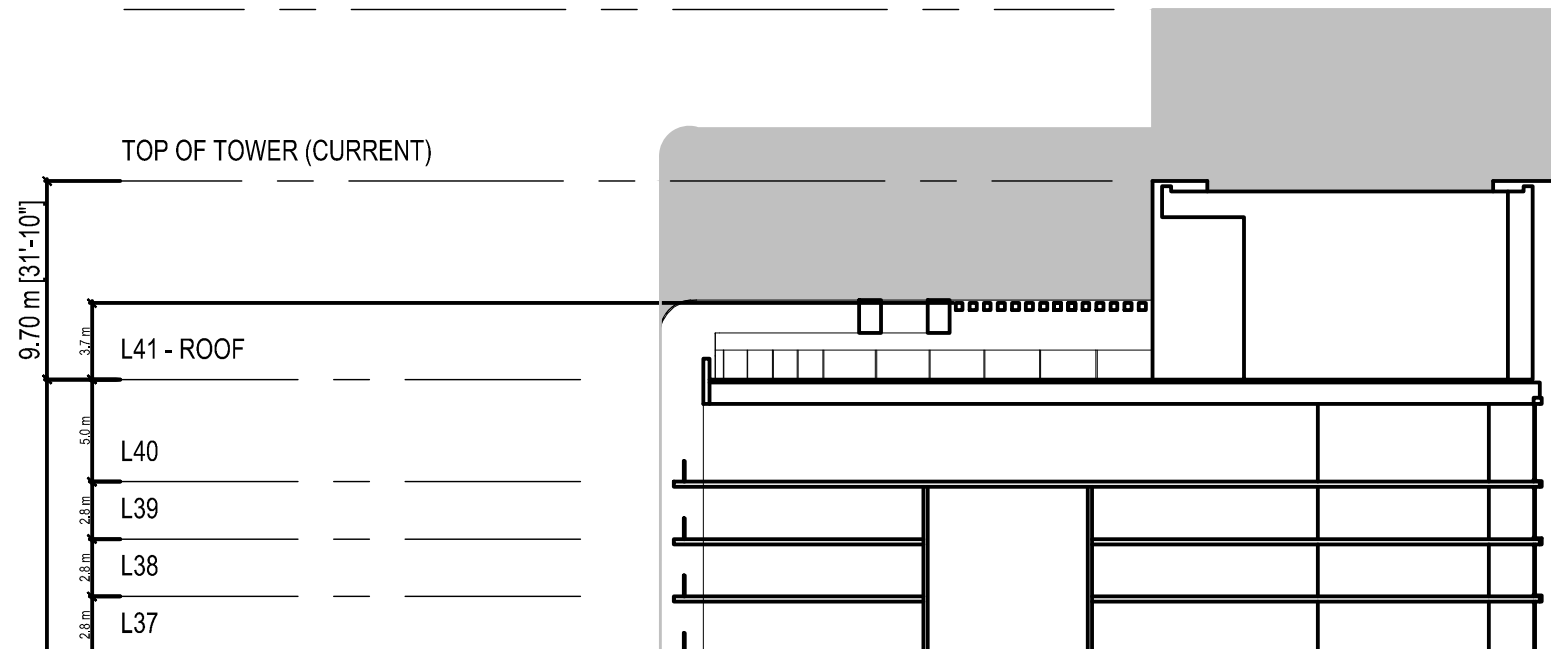

RESIDENTIAL 100 sqm
 AMENITY
 COMMERCIAL
 SERVICE 139 sqm
 STORAGE

LOWER ROOF

RESIDENTIAL
 AMENITY
 COMMERCIAL
 SERVICE 238 sqm
 STORAGE

UPPER ROOF

TOP ROOF

SECTION



SITE 10C

RESPONSE TO REZONING APPLICATION STAFF COMMENTARY