


1 Public Walkway  
L2.0 3/16" = 1'-0"

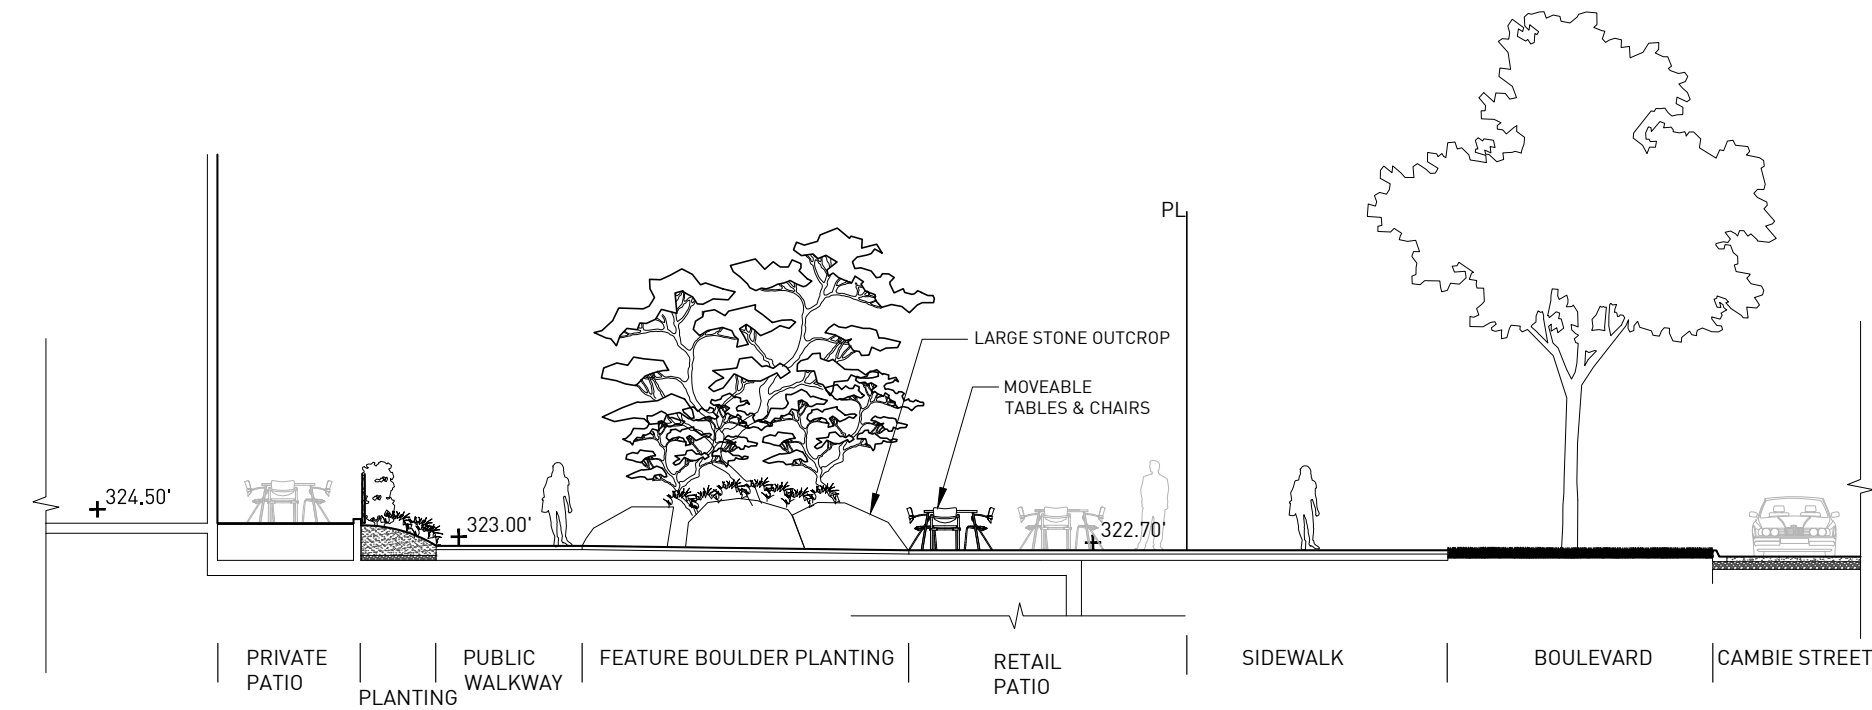

2 Hinge Plaza  
L2.0 3/16" = 1'-0"

**hapa**  
COLLABORATIVE

landscape architecture  
environmental design  
403 - 375 west fifth avenue  
vancouver bc v5y 1j6  
604 909 4150 | www.hapacobo.com


No.	Re zoning Description	2014.06.12 Date
1.		

Copyright Reserved. This drawing is and remains at all times the exclusive property of Hapa Collaborative and cannot be used modified or copied without the expressed written consent of the landscape architect.


Cambie and West 33rd  
Vancouver BC

Landscape Sections


Date	30 May 2014	Drawing Number	
Project No.	1407		
Scale	3/16" = 1'-0"		
Drawn/Checked	GC/JF		<b>L2.0</b>

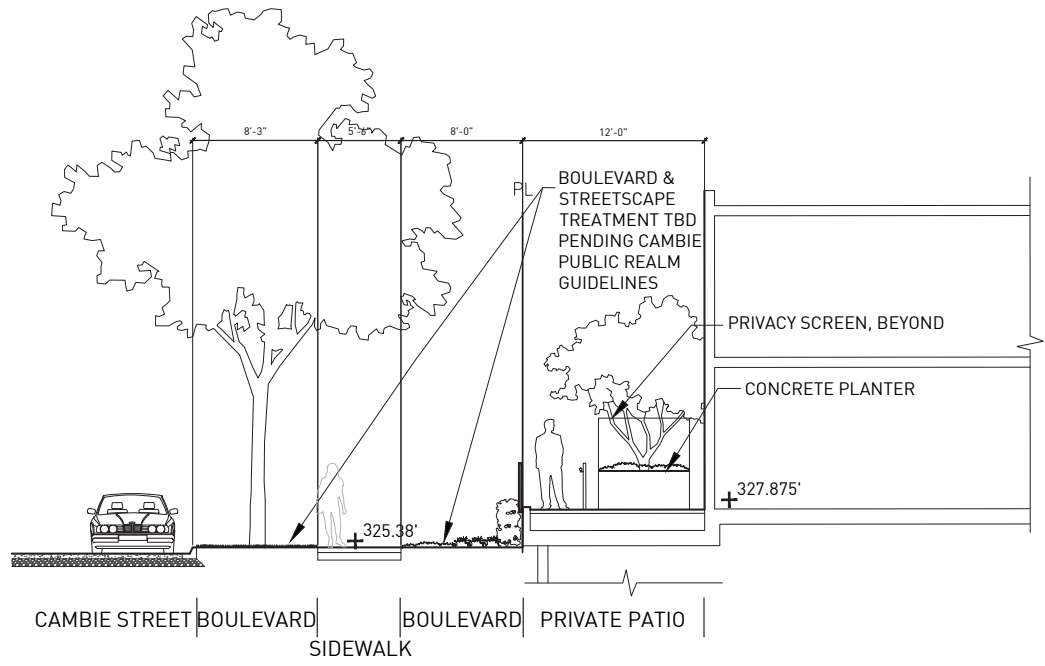


1 Townhouse Frontage at Cambie Street  
 L2.1 3/16" = 1'-0"

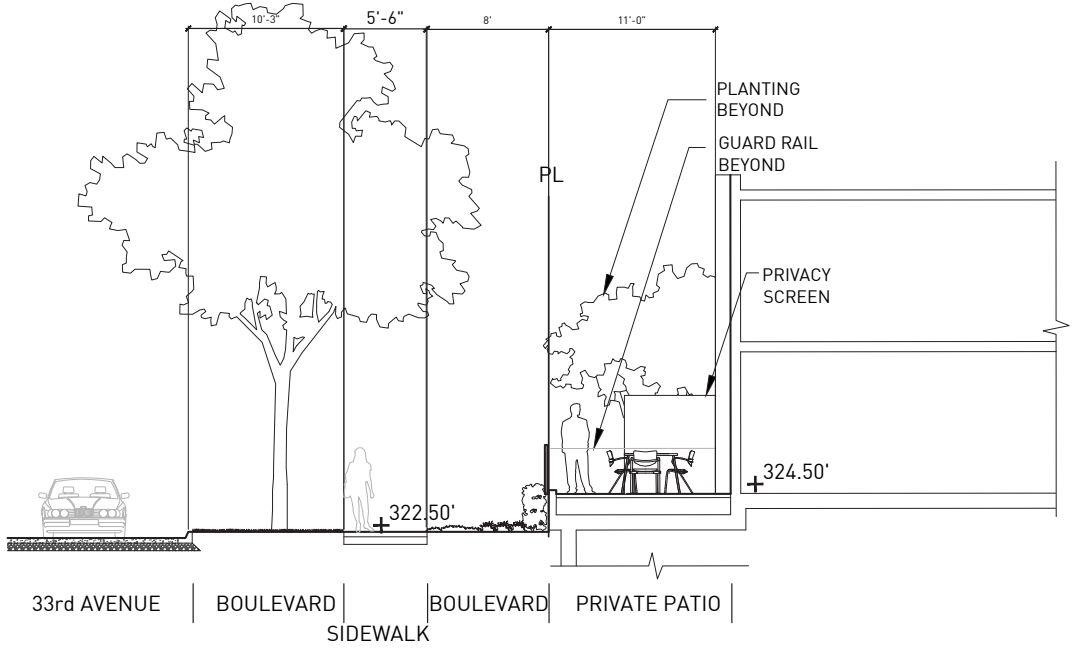

2 Townhouse Frontage at 33rd Avenue  
 L2.1 3/16" = 1'-0"

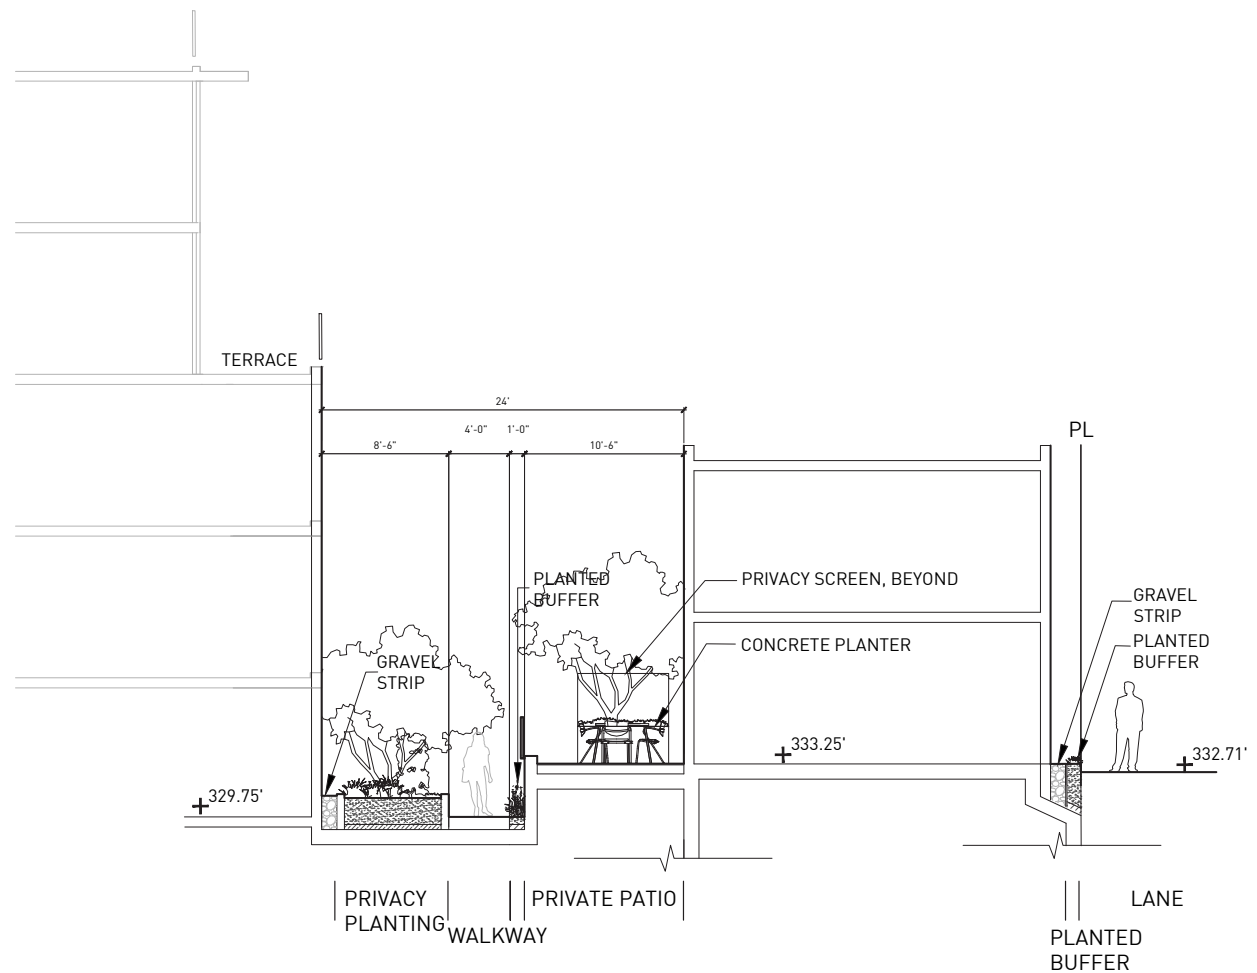

3 Interior Courtyard  
 L2.1 3/16" = 1'-0"

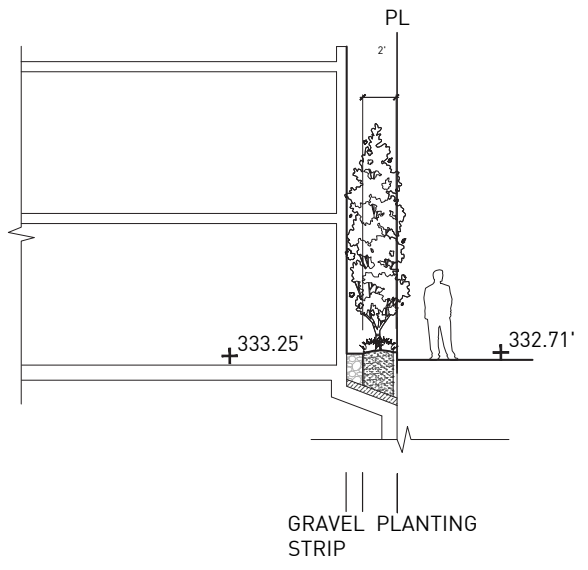

4 Townhouses Fronting onto Lane  
 L2.2 3/16" = 1'-0"


No.	Re zoning Description	2014.06.12 Date

Copyright Reserved. This drawing is and remains at all times the exclusive property of Hapa Collaborative and cannot be used, modified or copied without the expressed written consent of the landscape architect.


Cambie and West 33rd  
 Vancouver BC

Landscape Sections

Date	30 May 2014	Drawing Number	
Project No.	1407		
Scale	3/16" = 1'-0"		
Drawn/Checked	GC/JF		<b>L2.1</b>

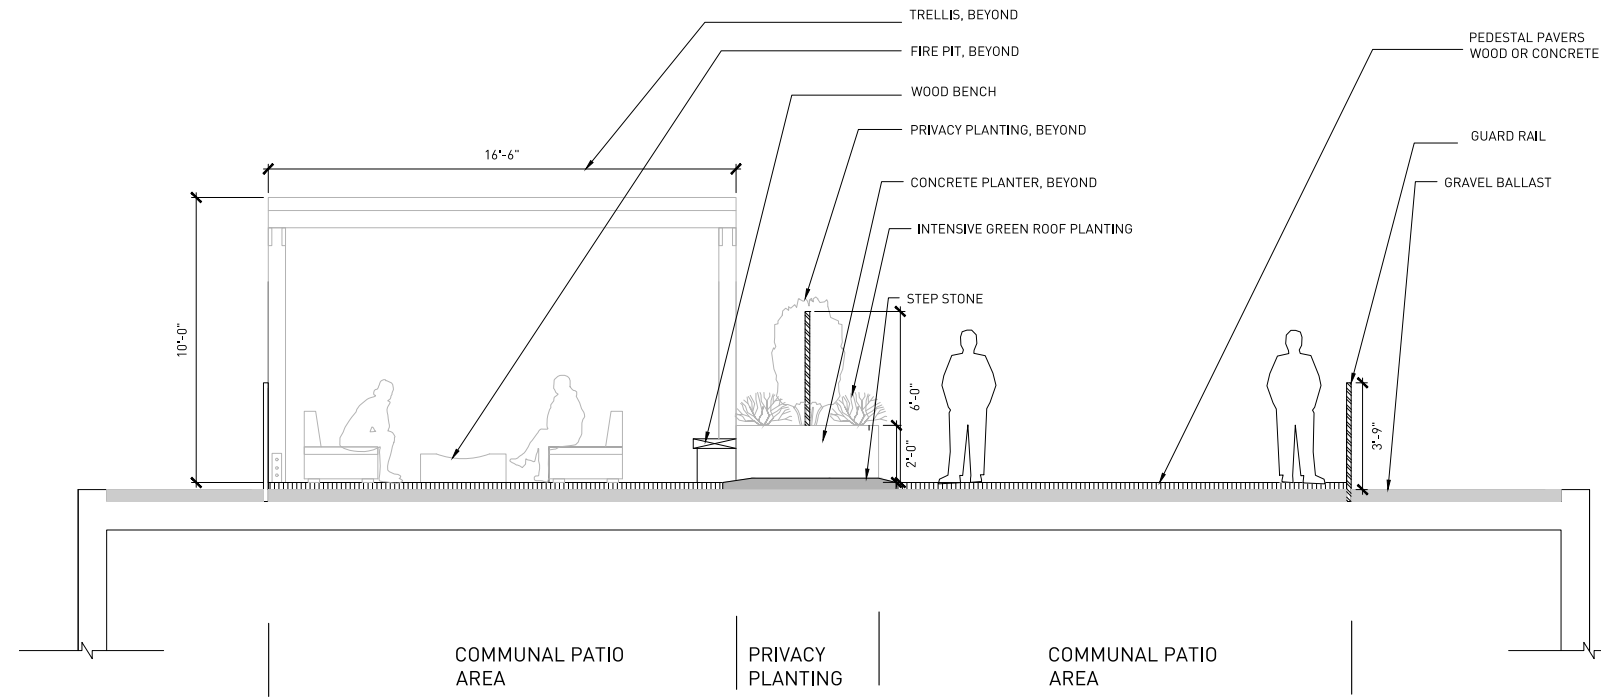

1 Communal Roof Deck  
3/8" = 1'-0"

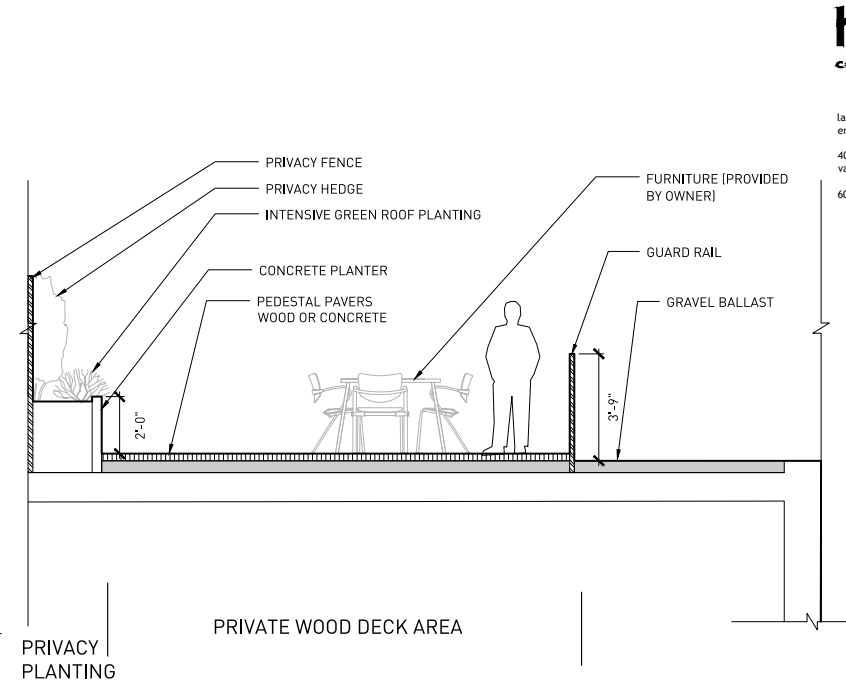

2 Typical Private Roof Deck  
3/8" = 1'-0"

**hapa**  
COLLABORATIVE

landscape architecture  
environmental design  
403 - 375 west fifth avenue  
vancouver bc v5y 1j6  
604 909 4150 | www.hapacobo.com

No.	Revising Description	2014.06.12 Date
1.		

Copyright Reserved. This drawing is and remains at all times the exclusive property of Hapa Collaborative and cannot be used, modified or copied without the expressed written consent of the landscape architect.

Cambie and West 33rd  
Vancouver BC

Landscape Sections

Roof Deck

Date	30 May 2014	Drawing Number	
Project No.	1407		
Scale	3/8" = 1'-0"		
Drawn/Checked	GC/JF		<b>L2.2</b>