


REVISIONS

NO. DESCRIPTION

NO.	DATE	REMARKS
1.	MARCH 11 2015	RZ ENQUIRY
2.	JULY 10 2015	CLIENT REVIEW
3.	SEP 3rd 2015	ISSUED FOR RZ
4.		

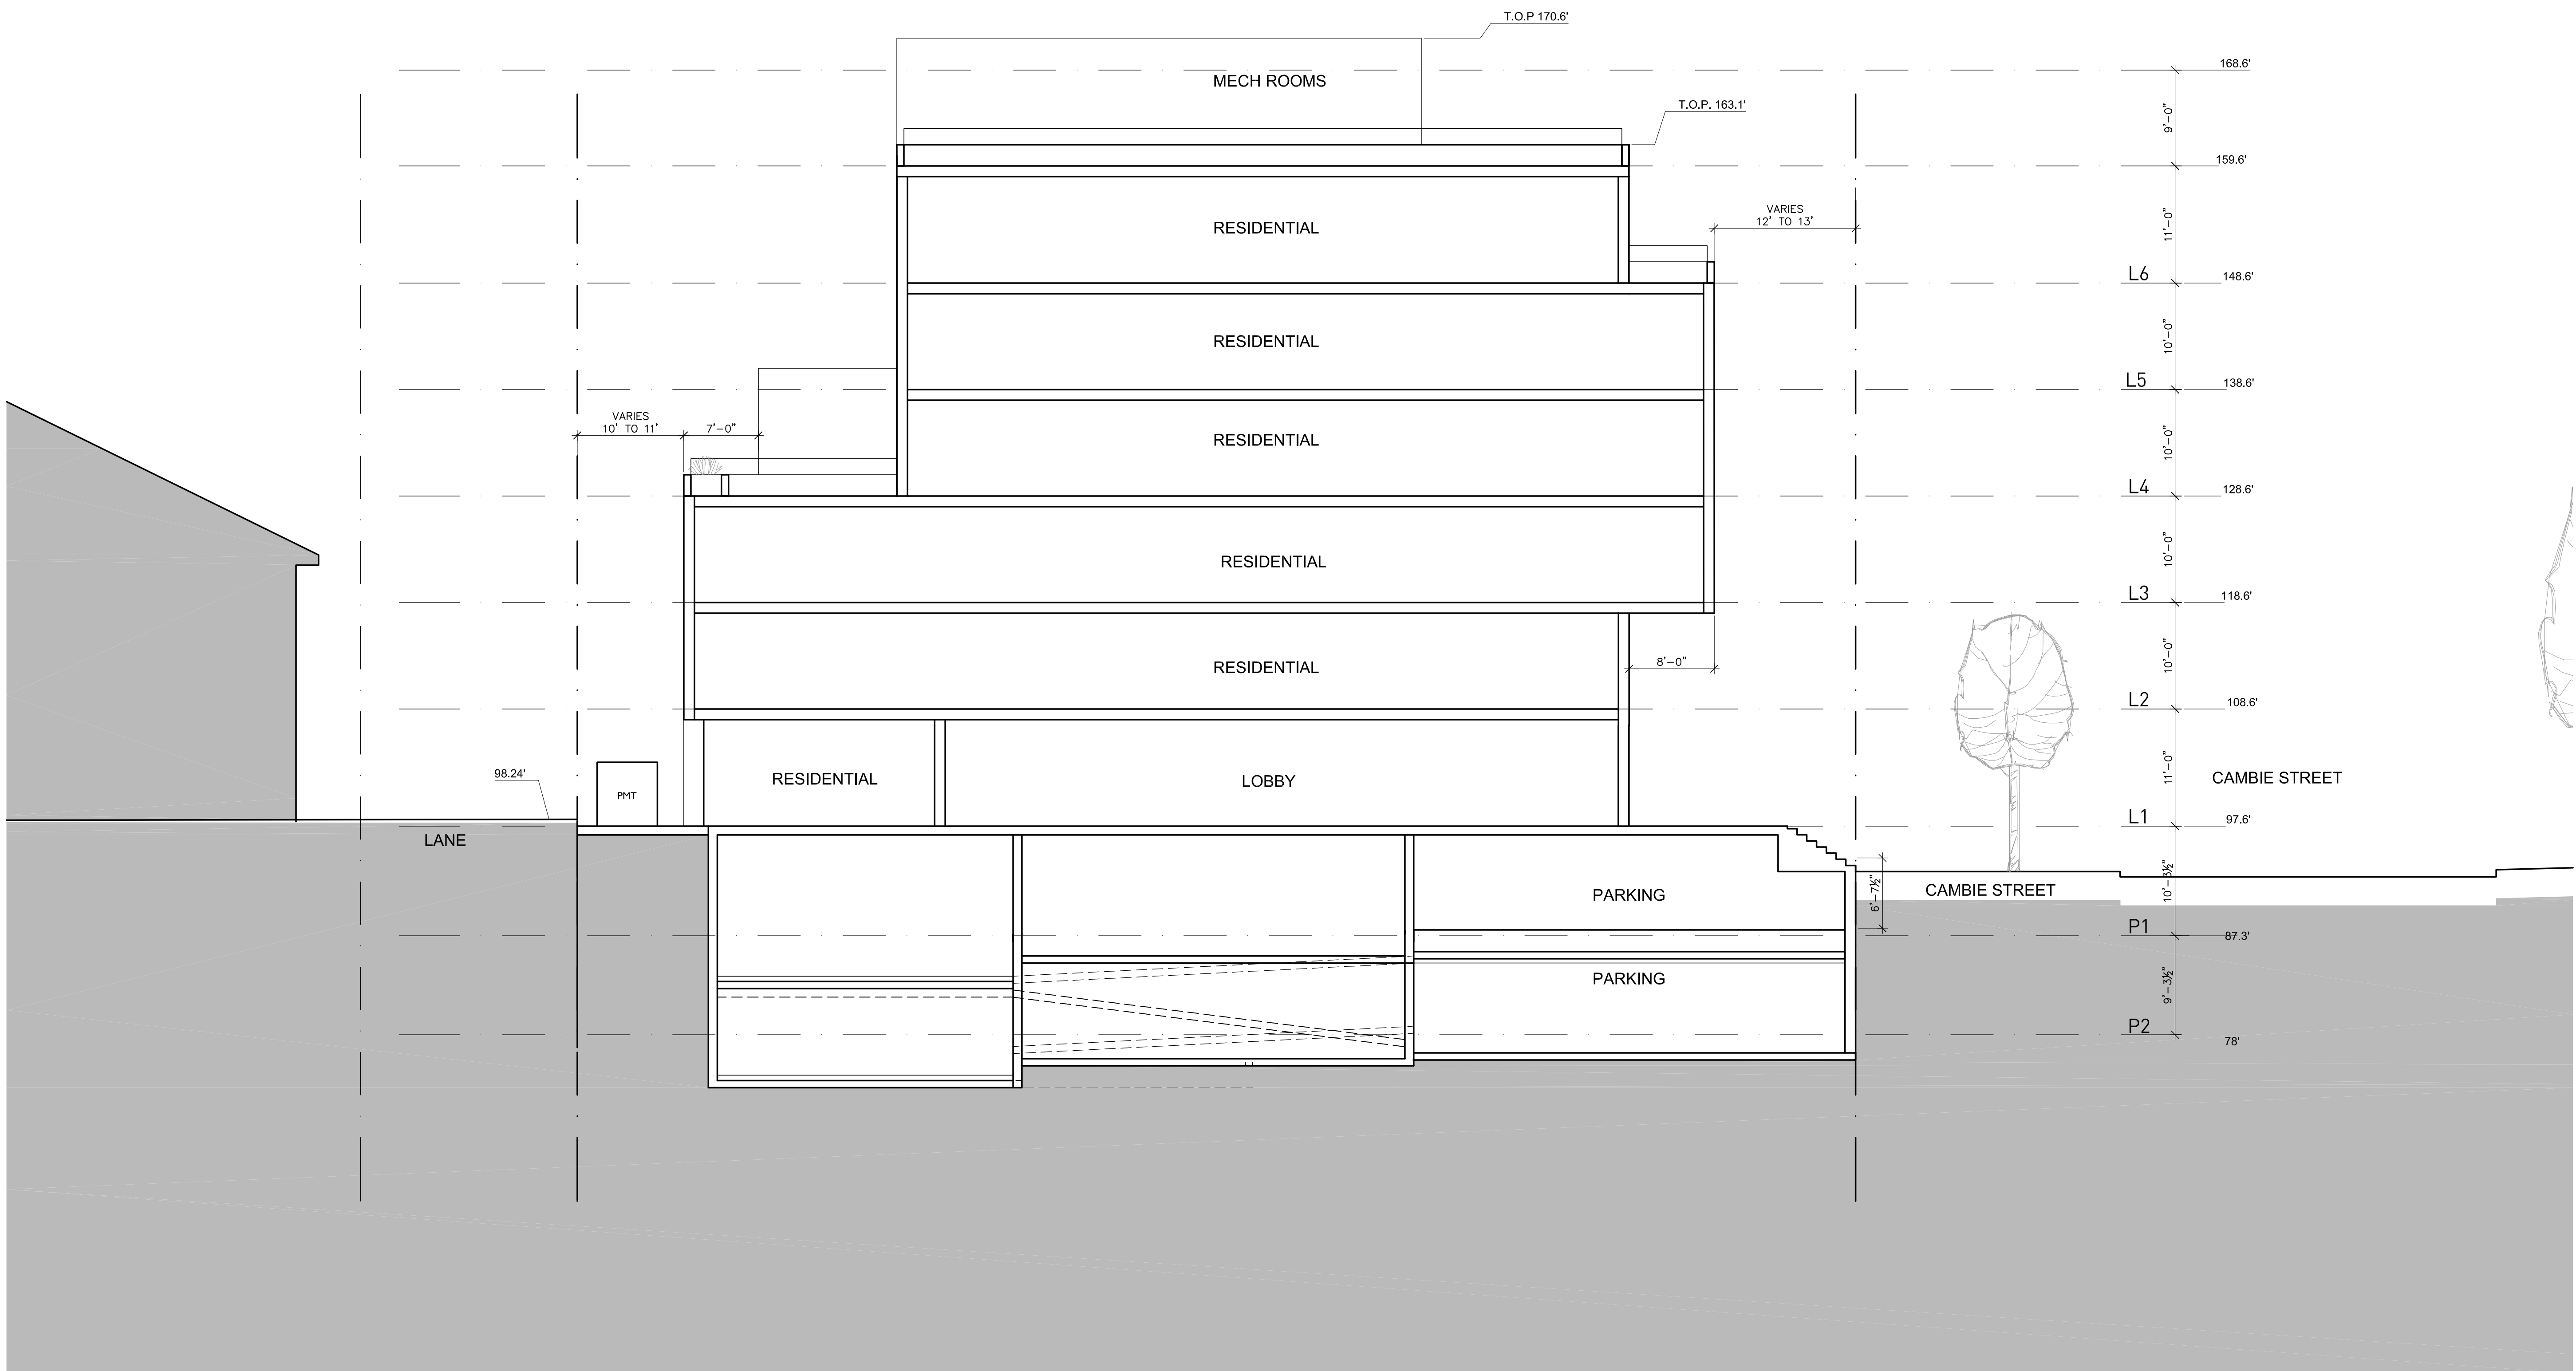

7807 CAMBIE STREET
 VANCOUVER BC


RESIDENTIAL DEVELOPMENT

SECTION 1-1

DATE	DATE
DRAWN BY	DE
CHECKED BY	TB
SCALE	1/8"=1'-0"
JOB NUMBER	1413

NOTES

NO DESCRIPTION

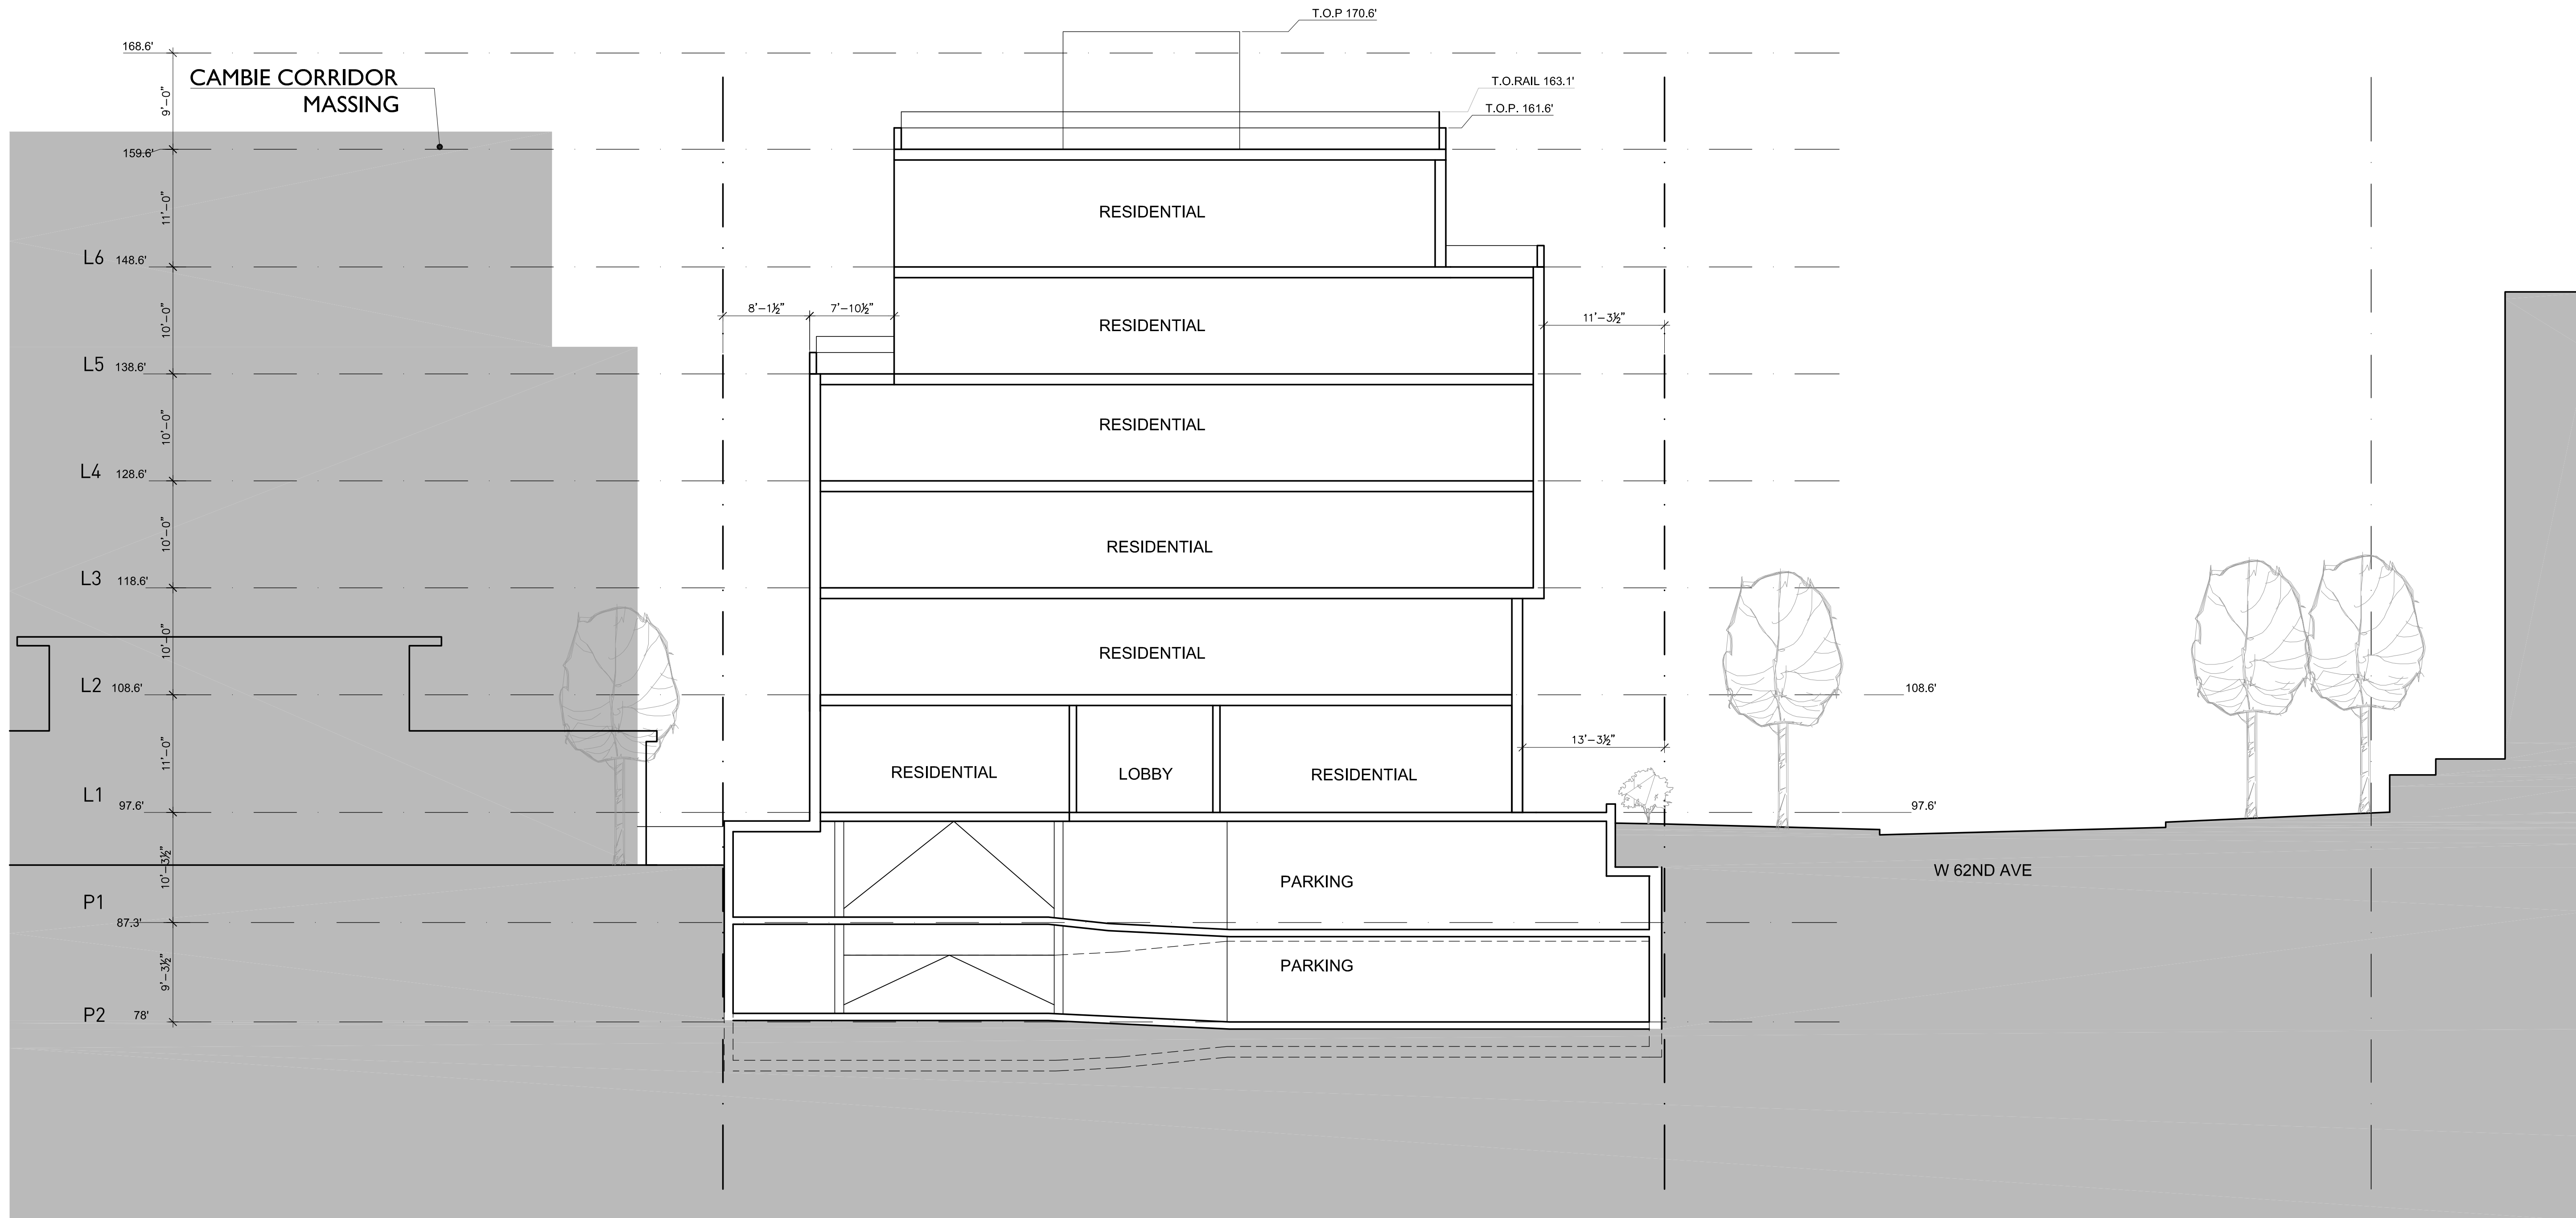

REVISIONS

NO.	DATE	REMARKS
1.	MARCH 11 2015	RZ ENQUIRY
2.	JULY 10 2015	CLIENT REVIEW
3.	SEP 3rd 2015	ISSUED FOR RZ
4.		

7807 CAMBIE STREET
VANCOUVER BC

RESIDENTIAL DEVELOPMENT

SECTION A-A

DATE	DATE
DRAWN BY	DE
CHECKED BY	TB
SCALE	1/8"=1'-0"
JOB NUMBER	1413