




TABLE OF AREAS

LEVEL P-2 FLOORPLATE AREA _____ 13189 m2 (141964 SF)

349 PARKING SPACES

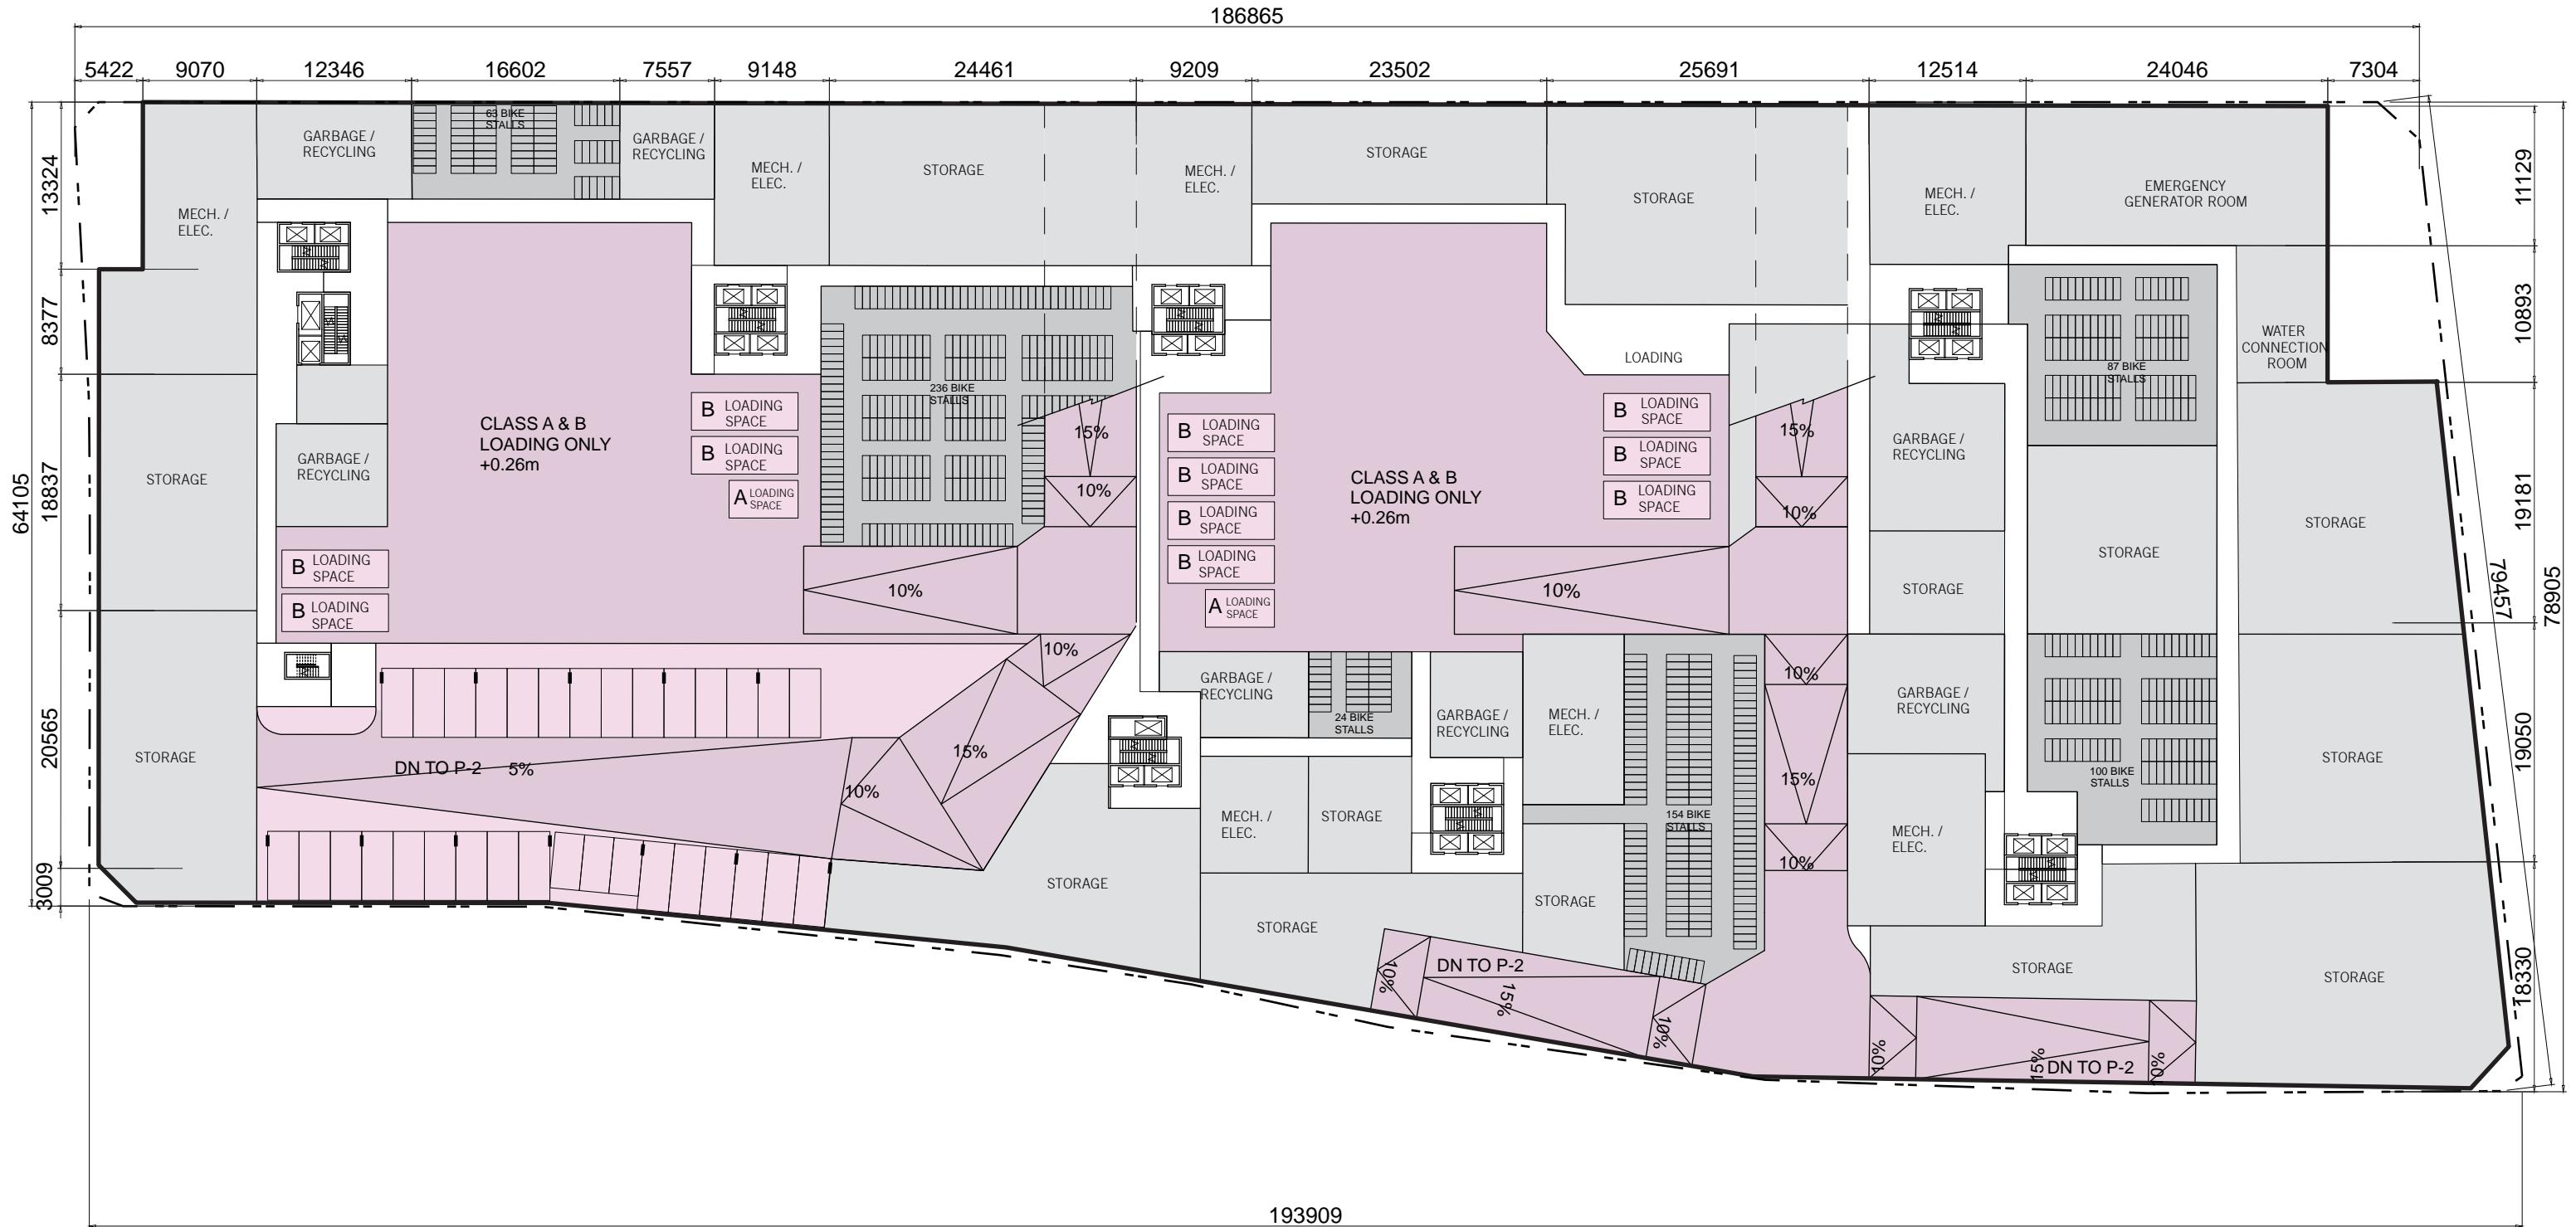

LEGEND

- 1 BR
- 2 BR
- 3 BR
- RESIDENTIAL

- CIRCULATION
- RESIDENTIAL AMENITY SPACE
- COMMERCIAL / OFFICE
- CRU
- CULTURAL CENTRE
- DAYCARE FACILITY
- PARKING
- SERVICE

TABLE OF AREAS

LEVEL P-1 FLOORPLATE AREA 13151 m2 (141558 SF)

- 689 BIKE SPACES
- 11 CLASS B LOADING SPACES
- 2 CLASS A LOADING SPACES
- 31 CAR PARKING SPACES


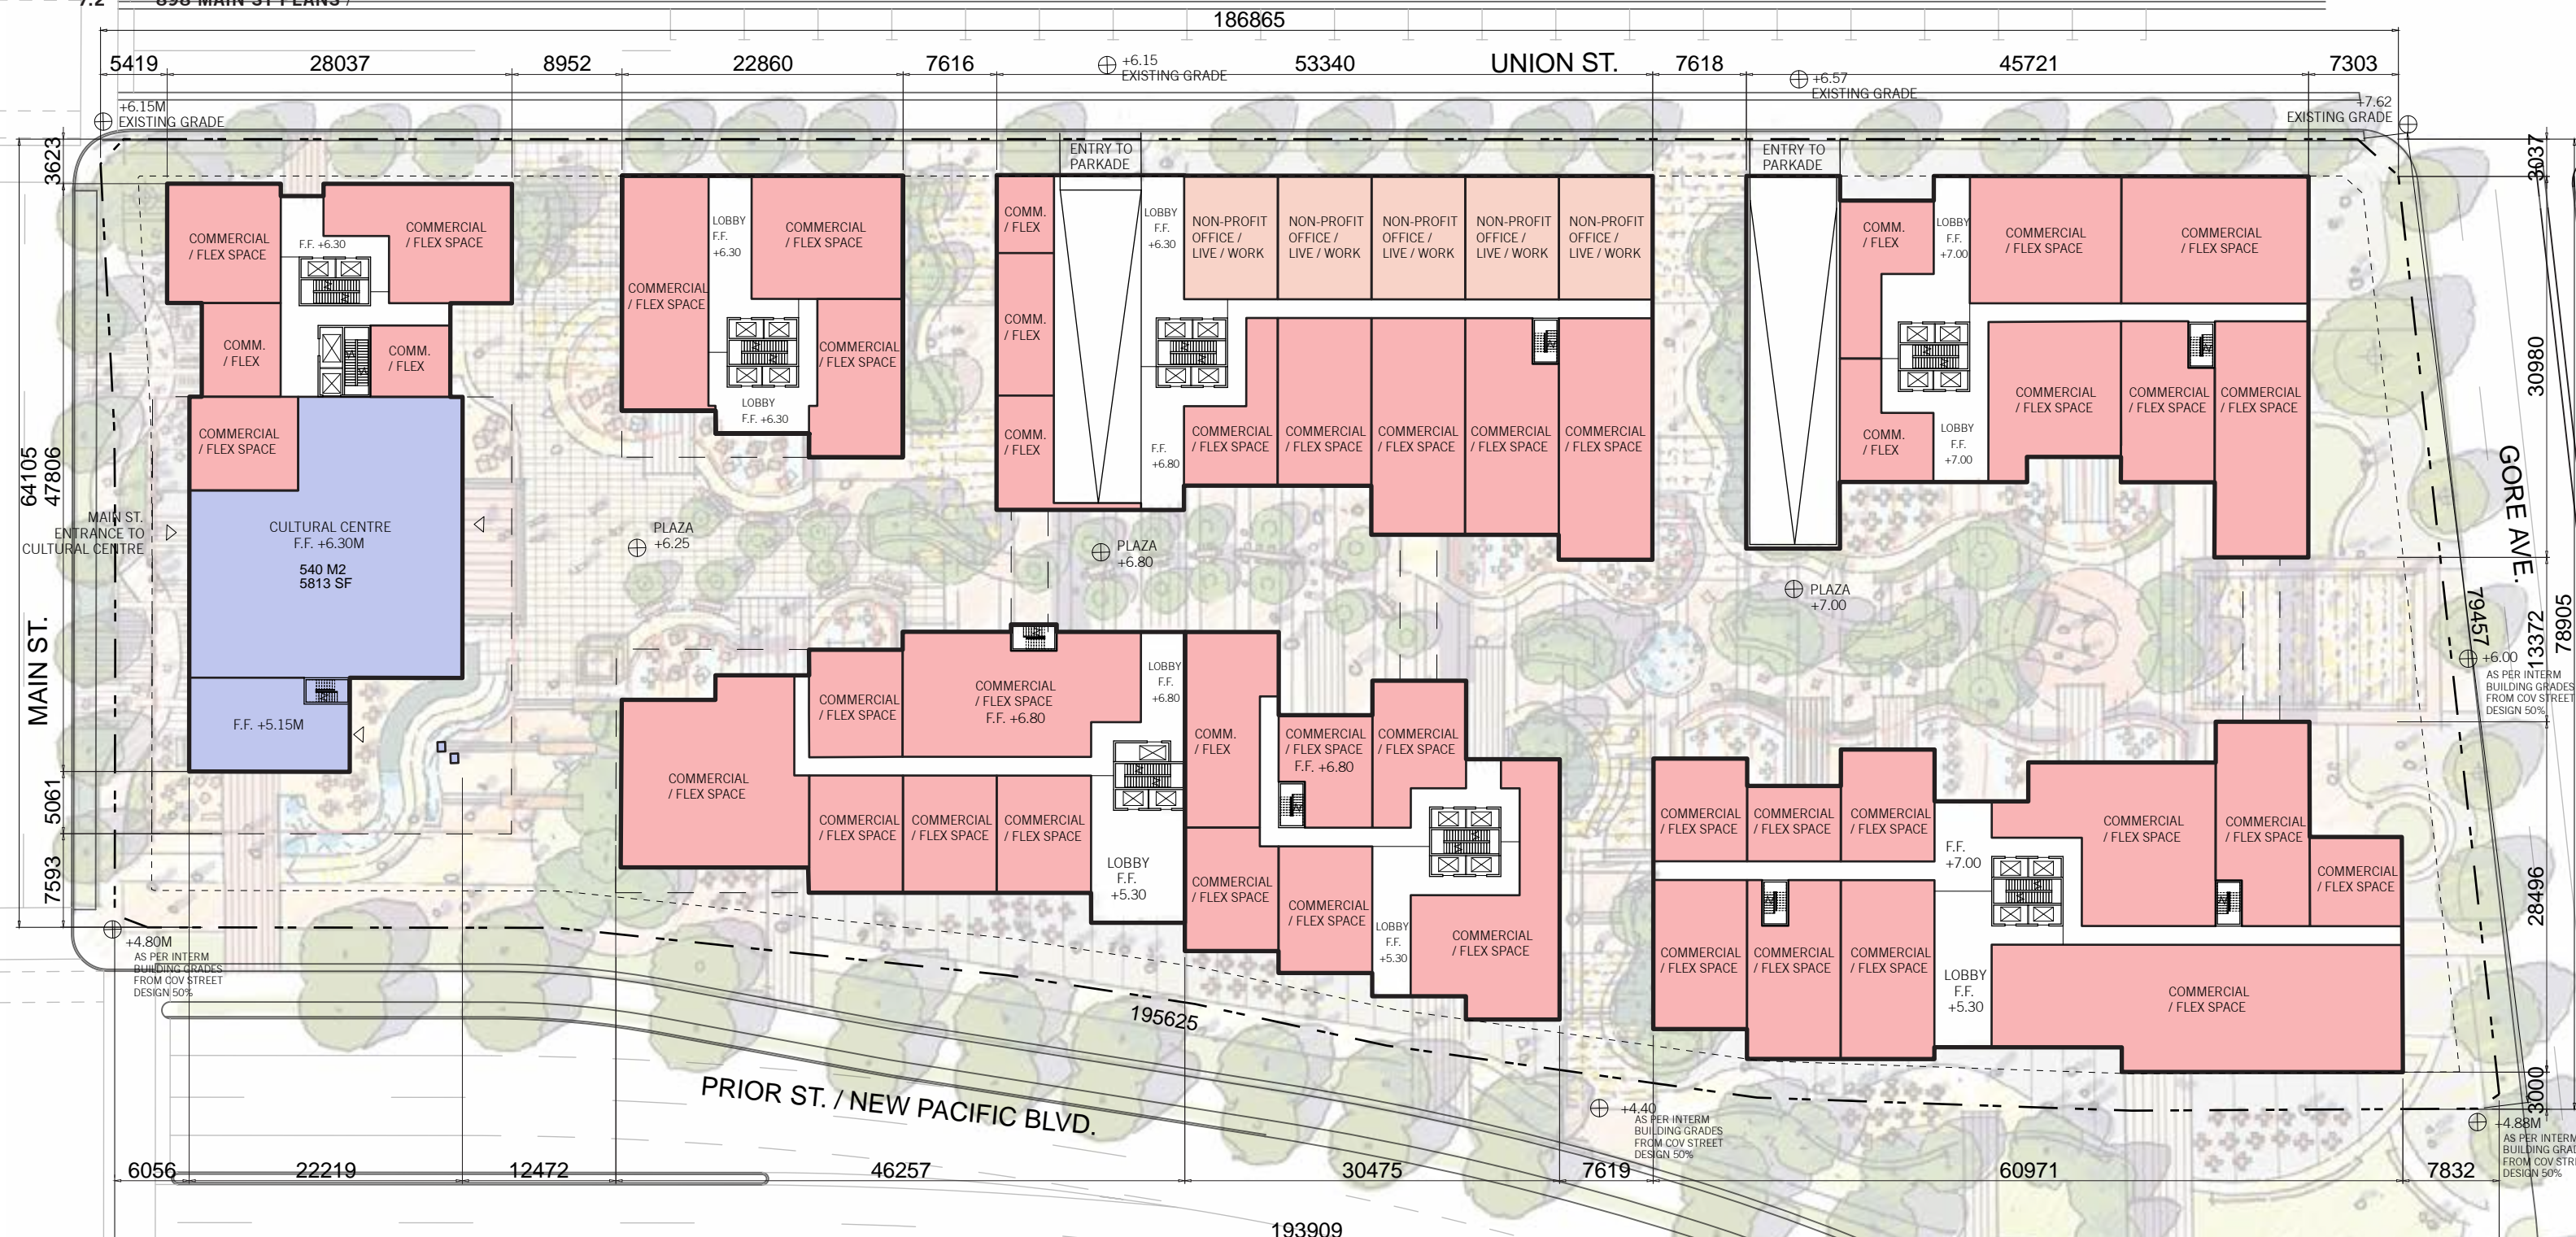


TABLE OF AREAS		
BUILDING D FLOORPLATE AREA	1030 m2	(11088 SF)
BUILDING E FLOORPLATE AREA	480 m2	(5163 SF)
BUILDING F FLOORPLATE AREA	1293 m2	(13914 SF)
BUILDING G FLOORPLATE AREA	964 m2	(10372 SF)
BUILDING H FLOORPLATE AREA	882 m2	(9495 SF)
BUILDING I FLOORPLATE AREA	714 m2	(7690 SF)
BUILDING J FLOORPLATE AREA	1411 m2	(15193 SF)

Ground Level 1 Plan 1:500

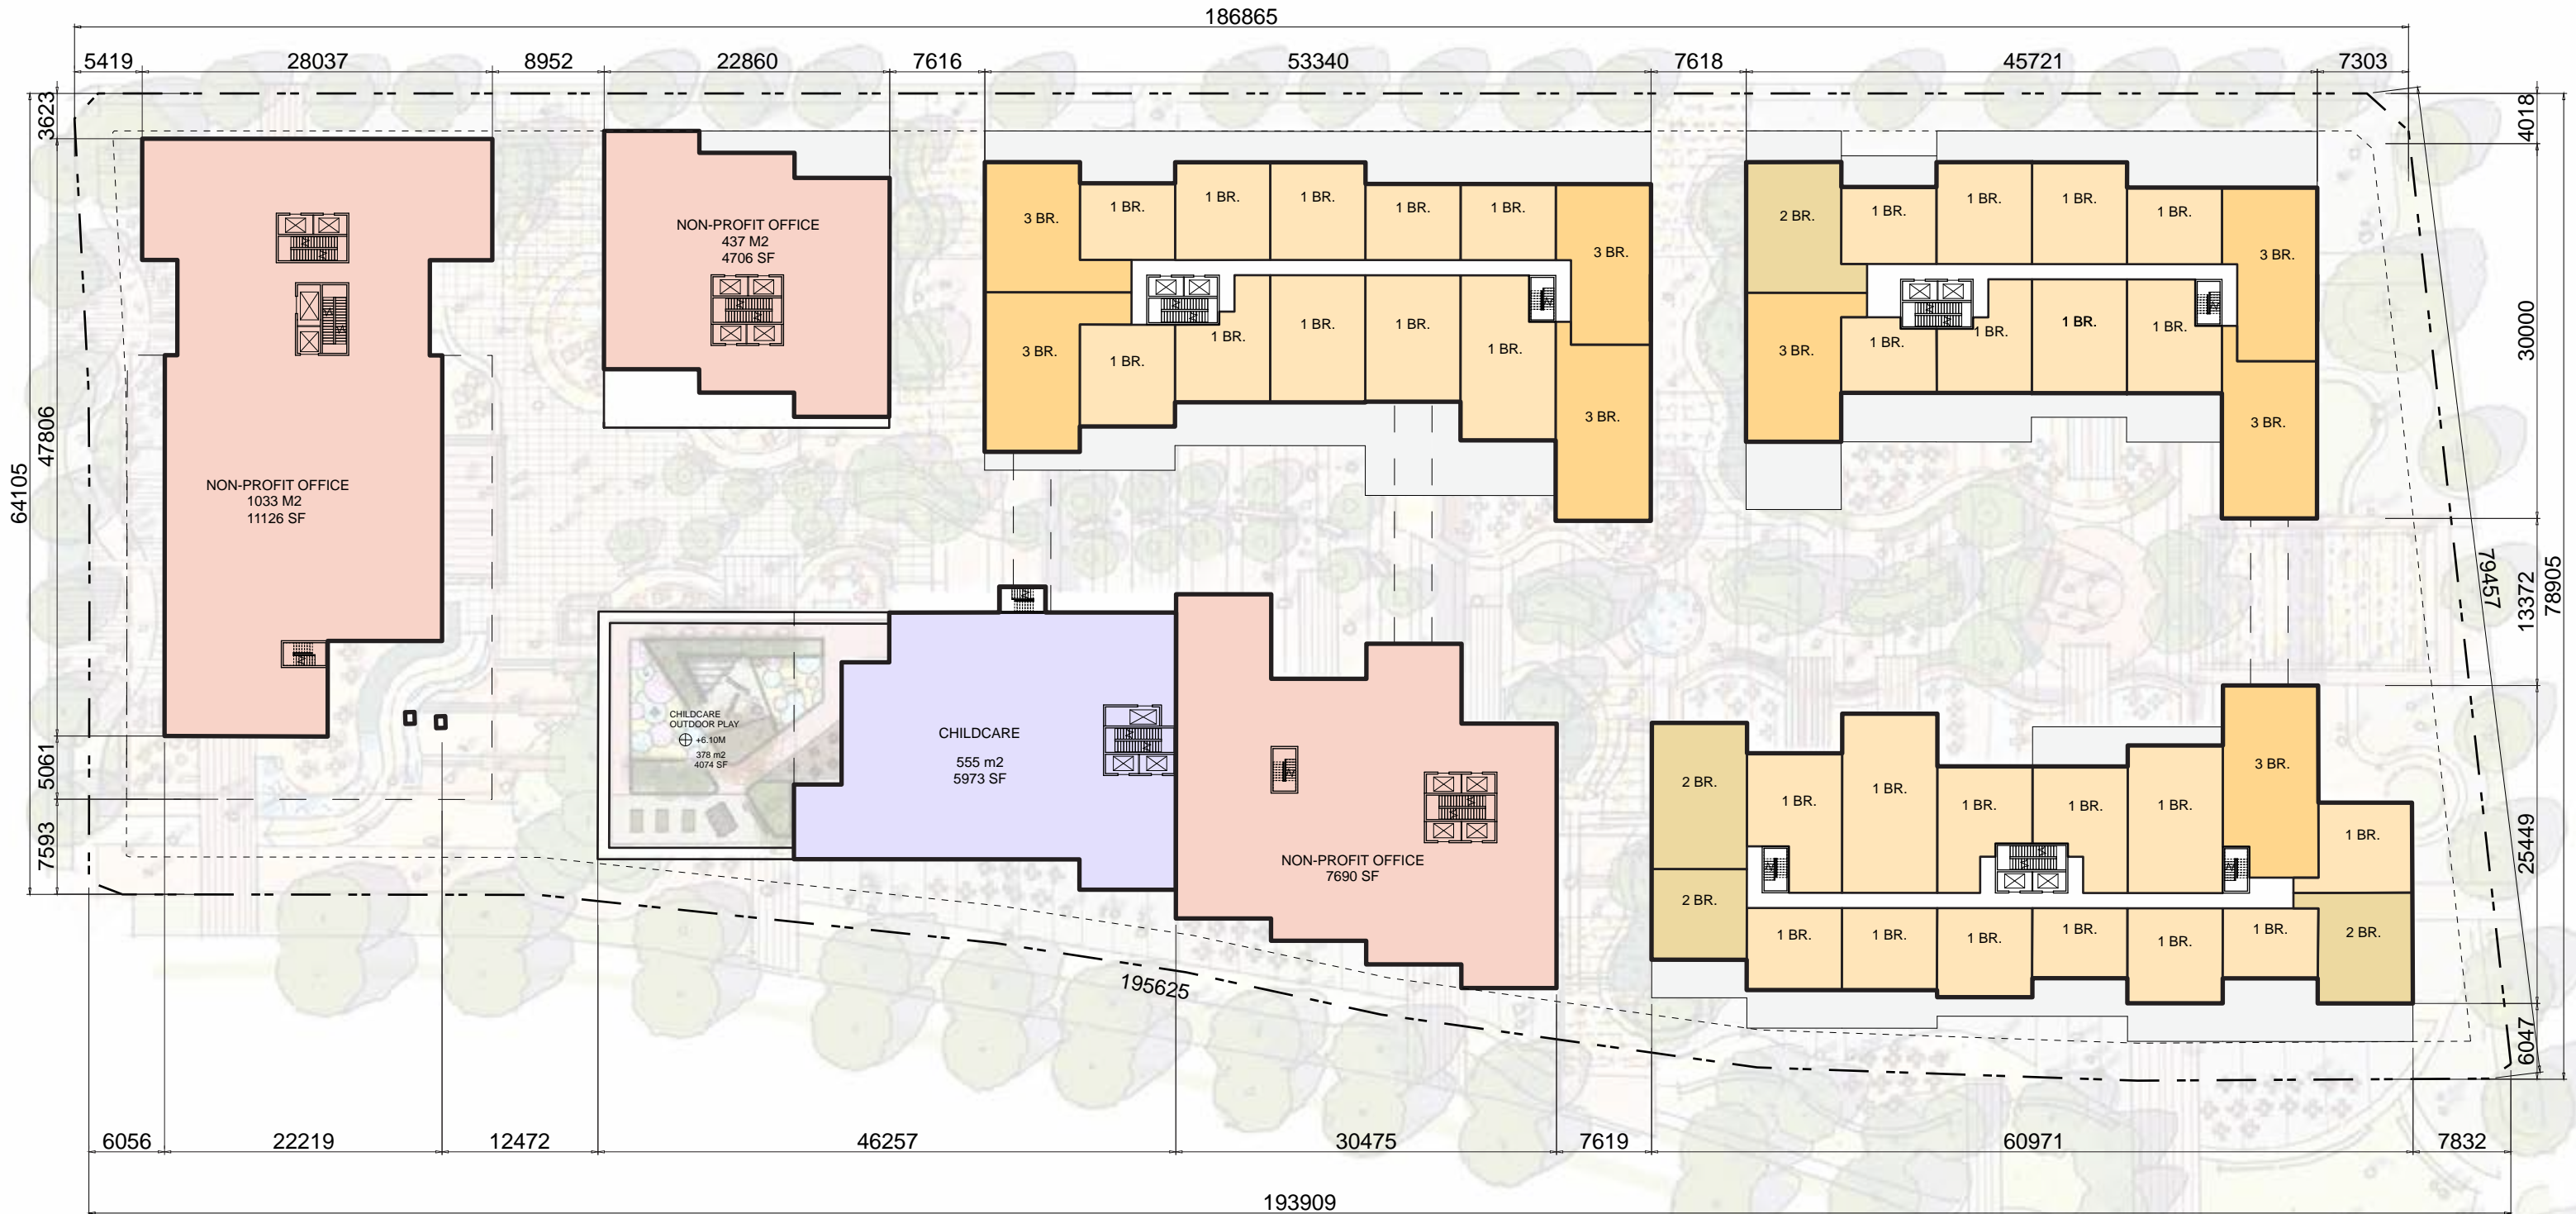

LEGEND

- CIRCULATION
 - CULTURAL CENTRE
 - RESIDENTIAL AMENITY SPACE
 - DAYCARE FACILITY
 - COMMERCIAL / OFFICE
 - PARKING
 - CRU
 - SERVICE
- 1 BR. 2 BR. 3 BR. RESIDENTIAL


TABLE OF AREAS

BUILDING D FLOORPLATE AREA	1034 m2 (11126 SF)
BUILDING E FLOORPLATE AREA	437 m2 (4706 SF)
BUILDING F FLOORPLATE AREA	1112 m2 (11972 SF)
BUILDING G FLOORPLATE AREA	905 m2 (9741 SF)
BUILDING H FLOORPLATE AREA	563 m2 (6060 SF)
BUILDING I FLOORPLATE AREA	714 m2 (7690 SF)
BUILDING J FLOORPLATE AREA	1185 m2 (12758 SF)



TABLE OF AREAS

BUILDING D FLOORPLATE AREA	1481 m2 (15941 SF)
BUILDING F FLOORPLATE AREA	1097 m2 (11808 SF)
BUILDING G FLOORPLATE AREA	905 m2 (9741 SF)
BUILDING H FLOORPLATE AREA	259 m2 (2784 SF)
BUILDING I FLOORPLATE AREA	625 m2 (6729 SF)
BUILDING J FLOORPLATE AREA	1185 m2 (12758 SF)

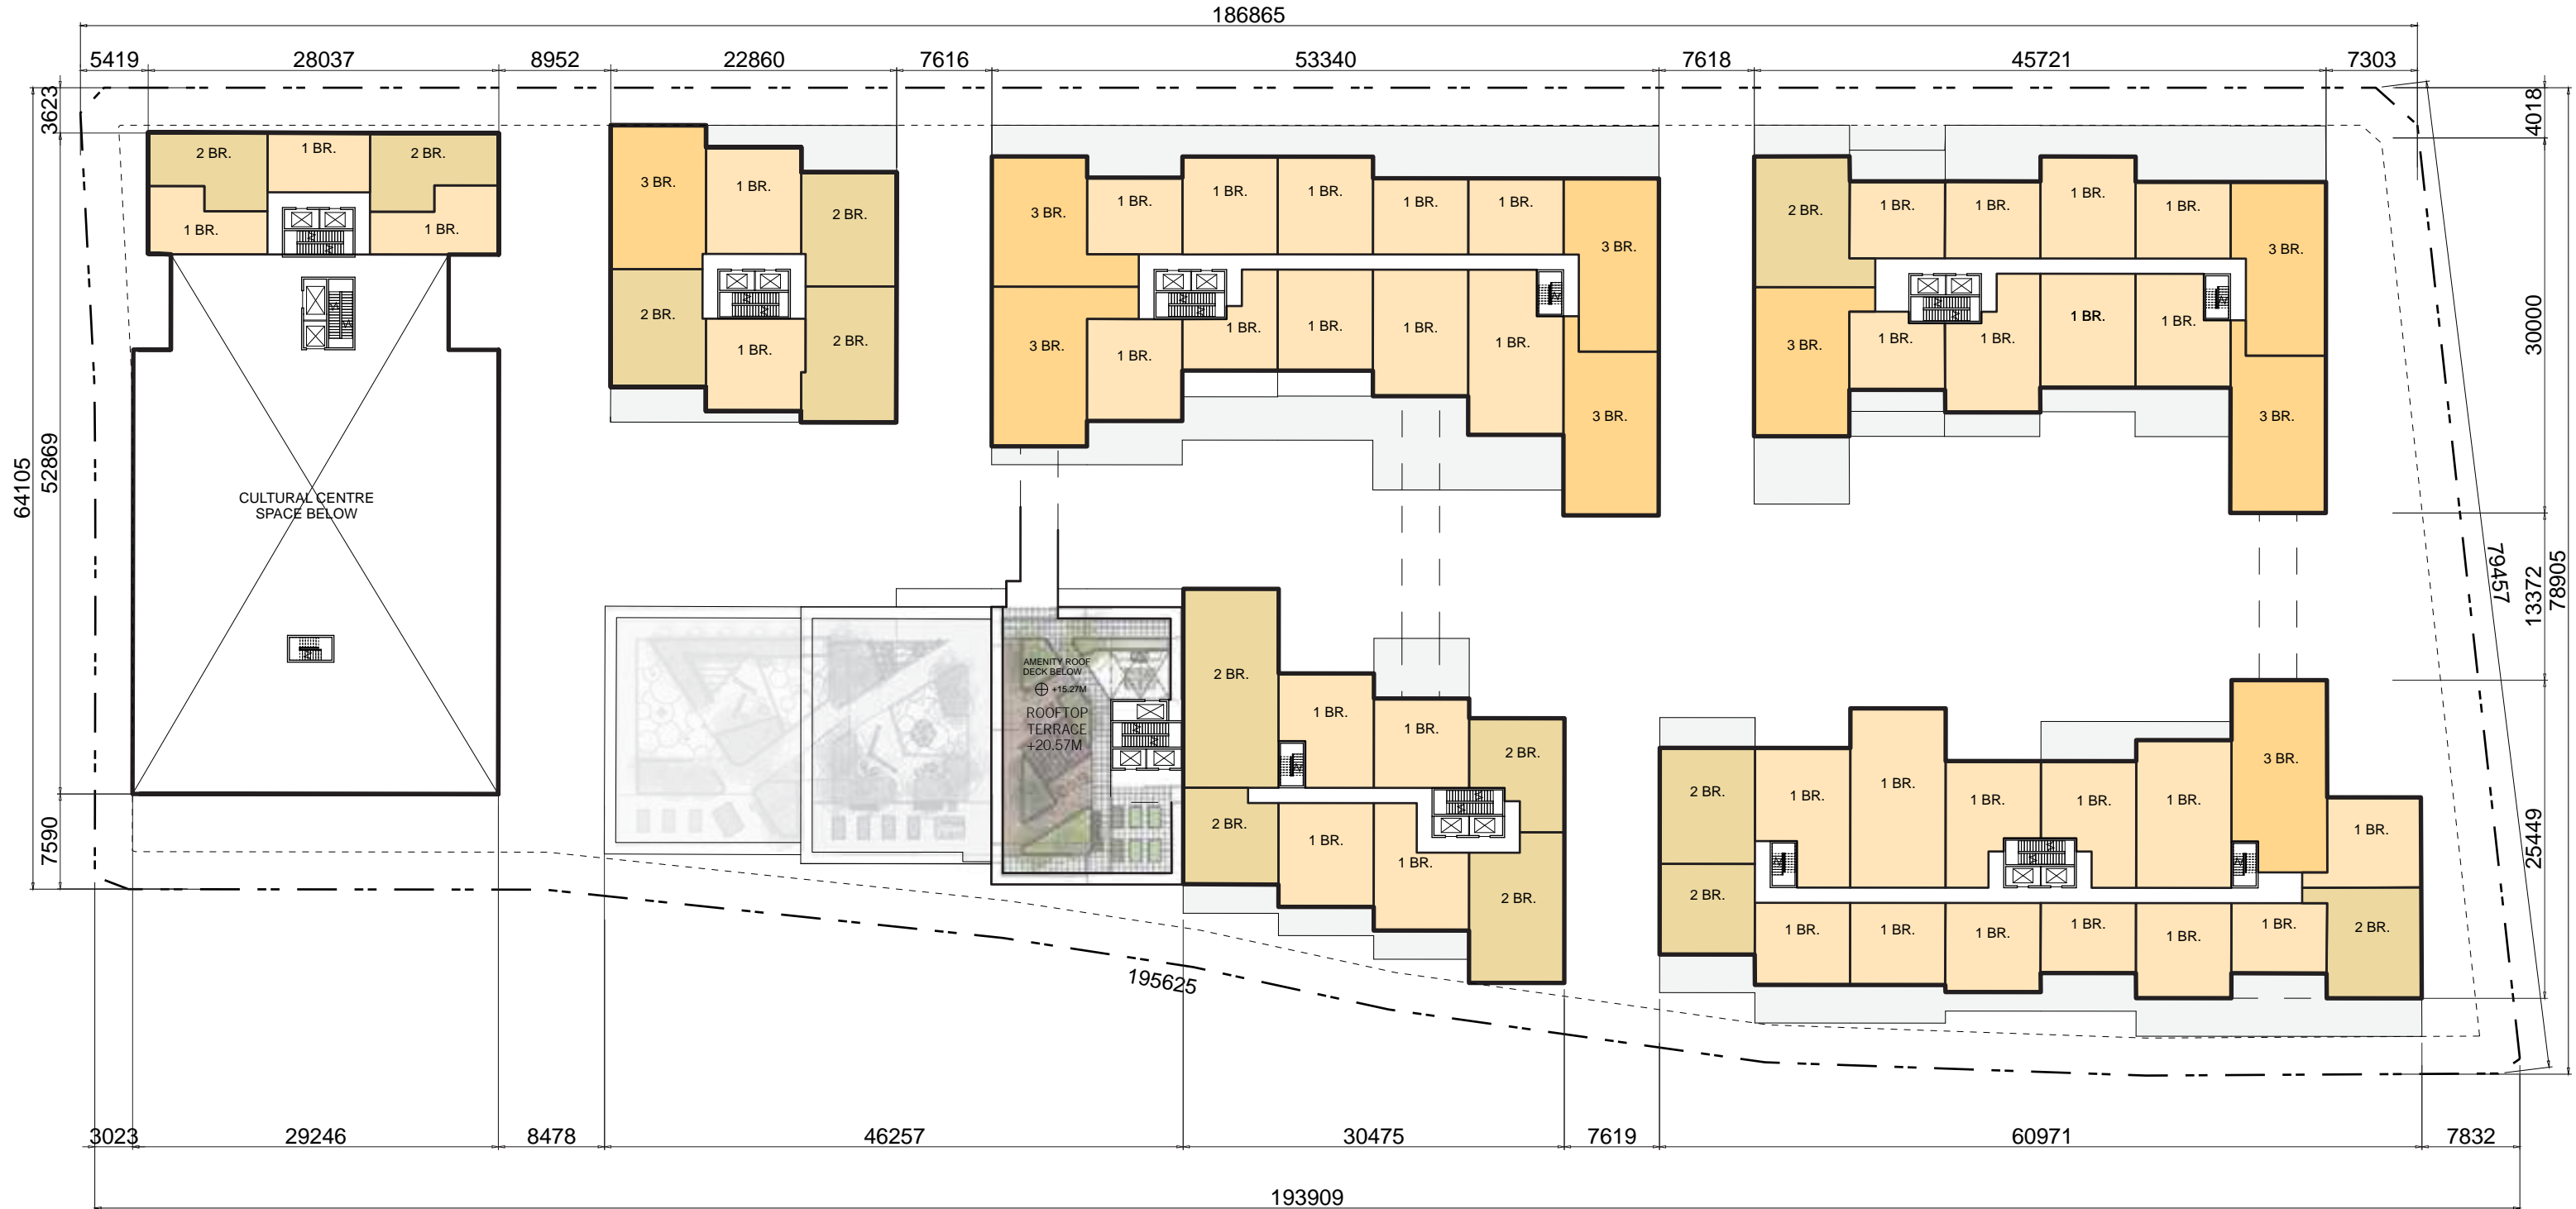

LEGEND

- CIRCULATION
 - CULTURAL CENTRE
 - RESIDENTIAL AMENITY SPACE
 - DAYCARE FACILITY
 - COMMERCIAL / OFFICE
 - PARKING
 - CRU
 - SERVICE
- 1 BR. 2 BR. 3 BR. RESIDENTIAL

TABLE OF AREAS

BUILDING D FLOORPLATE AREA	273 m2 (2934 SF)
BUILDING E FLOORPLATE AREA	473 m2 (5088 SF)
BUILDING F FLOORPLATE AREA	1080 m2 (11629 SF)
BUILDING G FLOORPLATE AREA	907 m2 (9759 SF)
BUILDING I FLOORPLATE AREA	625 m2 (6729 SF)
BUILDING J FLOORPLATE AREA	1167 m2 (12557 SF)



TABLE OF AREAS

BUILDING D FLOORPLATE AREA	1164 m ² (12532 SF)
BUILDING E FLOORPLATE AREA	473 m ² (5089 SF)
BUILDING F FLOORPLATE AREA	1027 m ² (11051 SF)
BUILDING G FLOORPLATE AREA	705 m ² (7583 SF)
BUILDING I FLOORPLATE AREA	558 m ² (6009 SF)
BUILDING J FLOORPLATE AREA	1104 m ² (11884 SF)



LEGEND

- CIRCULATION
 - RESIDENTIAL AMENITY SPACE
 - COMMERCIAL / OFFICE
 - CRU
 - CULTURAL CENTRE
 - DAYCARE FACILITY
 - PARKING
 - SERVICE
- 1 BR 2 BR 3 BR RESIDENTIAL

TABLE OF AREAS


BUILDING D FLOORPLATE AREA	273 m2 (2934 SF)
BUILDING E FLOORPLATE AREA	473 m2 (5089 SF)
BUILDING F FLOORPLATE AREA	998 m2 (10740 SF)
BUILDING G FLOORPLATE AREA	534 m2 (5745 SF)
BUILDING I FLOORPLATE AREA	558 m2 (6009 SF)
BUILDING J FLOORPLATE AREA	767 m2 (8256 SF)

Residential Level 6 Plan 1:500



TABLE OF AREAS

BUILDING D FLOORPLATE AREA	273 m2 (2934 SF)
BUILDING E FLOORPLATE AREA	473 m2 (5089 SF)
BUILDING F FLOORPLATE AREA	998 m2 (10740 SF)
BUILDING G FLOORPLATE AREA	409 m2 (4397 SF)
BUILDING I FLOORPLATE AREA	406 m2 (4366 SF)
BUILDING J FLOORPLATE AREA	767 m2 (8256 SF)

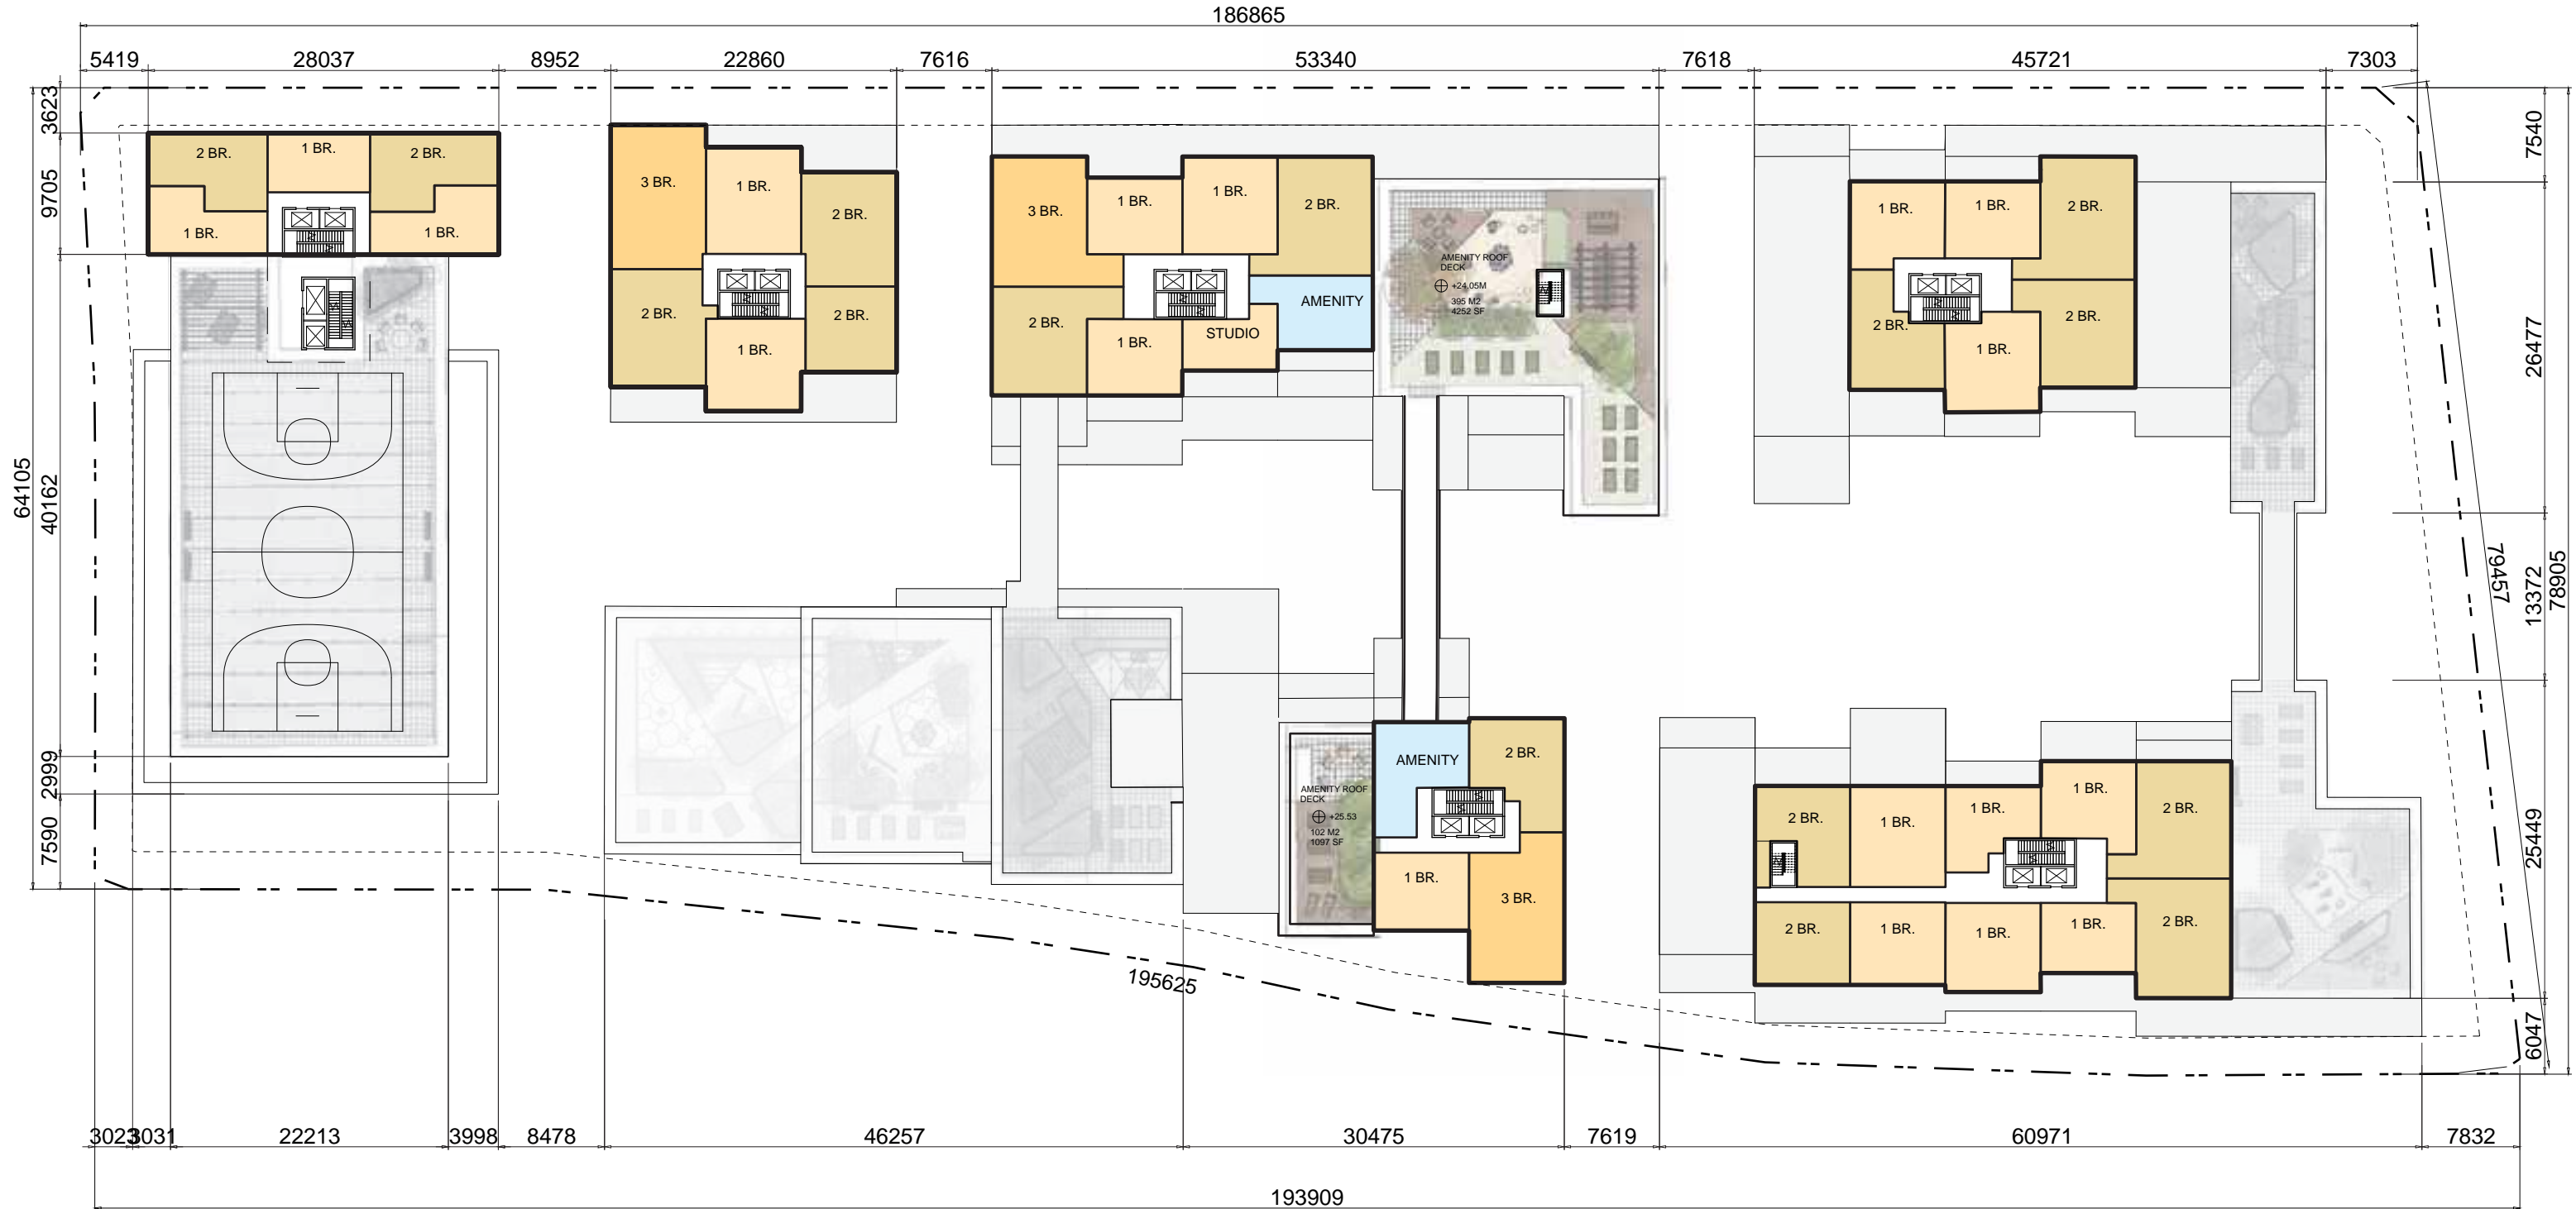

LEGEND

- 1 BR
- 2 BR
- 3 BR
- RESIDENTIAL

- CIRCULATION
- RESIDENTIAL AMENITY SPACE
- COMMERCIAL / OFFICE
- CRU
- CULTURAL CENTRE
- DAYCARE FACILITY
- PARKING
- SERVICE

TABLE OF AREAS

BUILDING D FLOORPLATE AREA	273 m2 (2934 SF)
BUILDING E FLOORPLATE AREA	442 m2 (4763 SF)
BUILDING F FLOORPLATE AREA	527 m2 (5668 SF)
BUILDING G FLOORPLATE AREA	409 m2 (4397 SF)
BUILDING I FLOORPLATE AREA	288 m2 (3104 SF)
BUILDING J FLOORPLATE AREA	641 m2 (6905 SF)


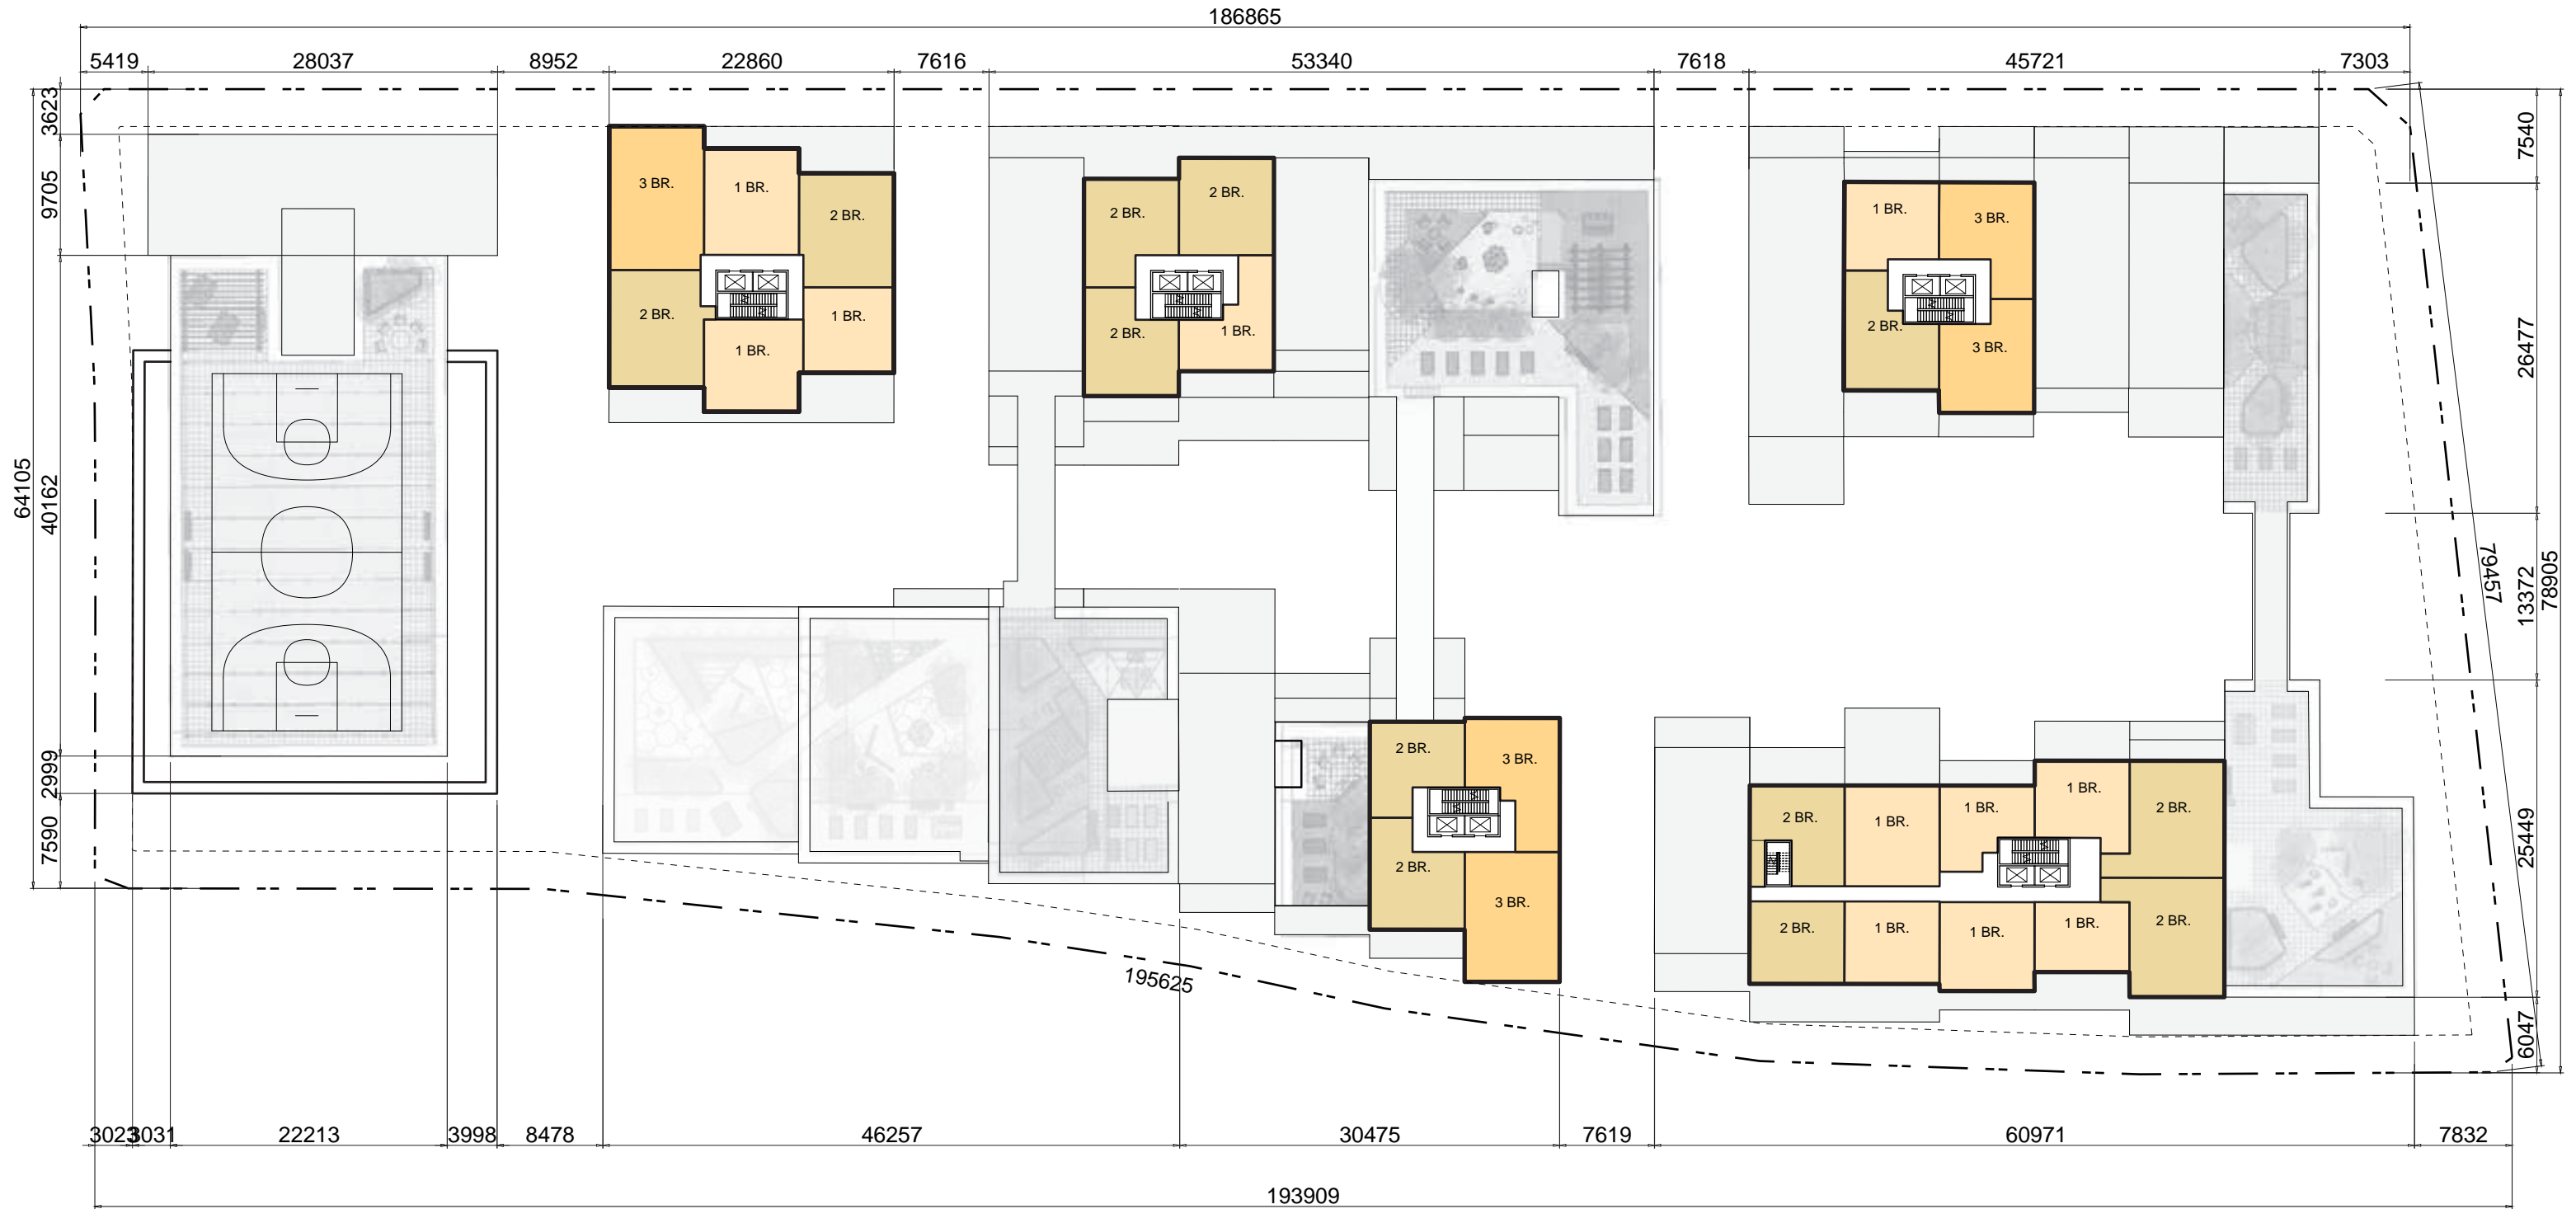


TABLE OF AREAS

BUILDING E FLOORPLATE AREA	442 m2 (4763 SF)
BUILDING F FLOORPLATE AREA	263 m2 (2833 SF)
BUILDING G FLOORPLATE AREA	269 m2 (2891 SF)
BUILDING I FLOORPLATE AREA	288 m2 (3104 SF)
BUILDING J FLOORPLATE AREA	641 m2 (6905 SF)

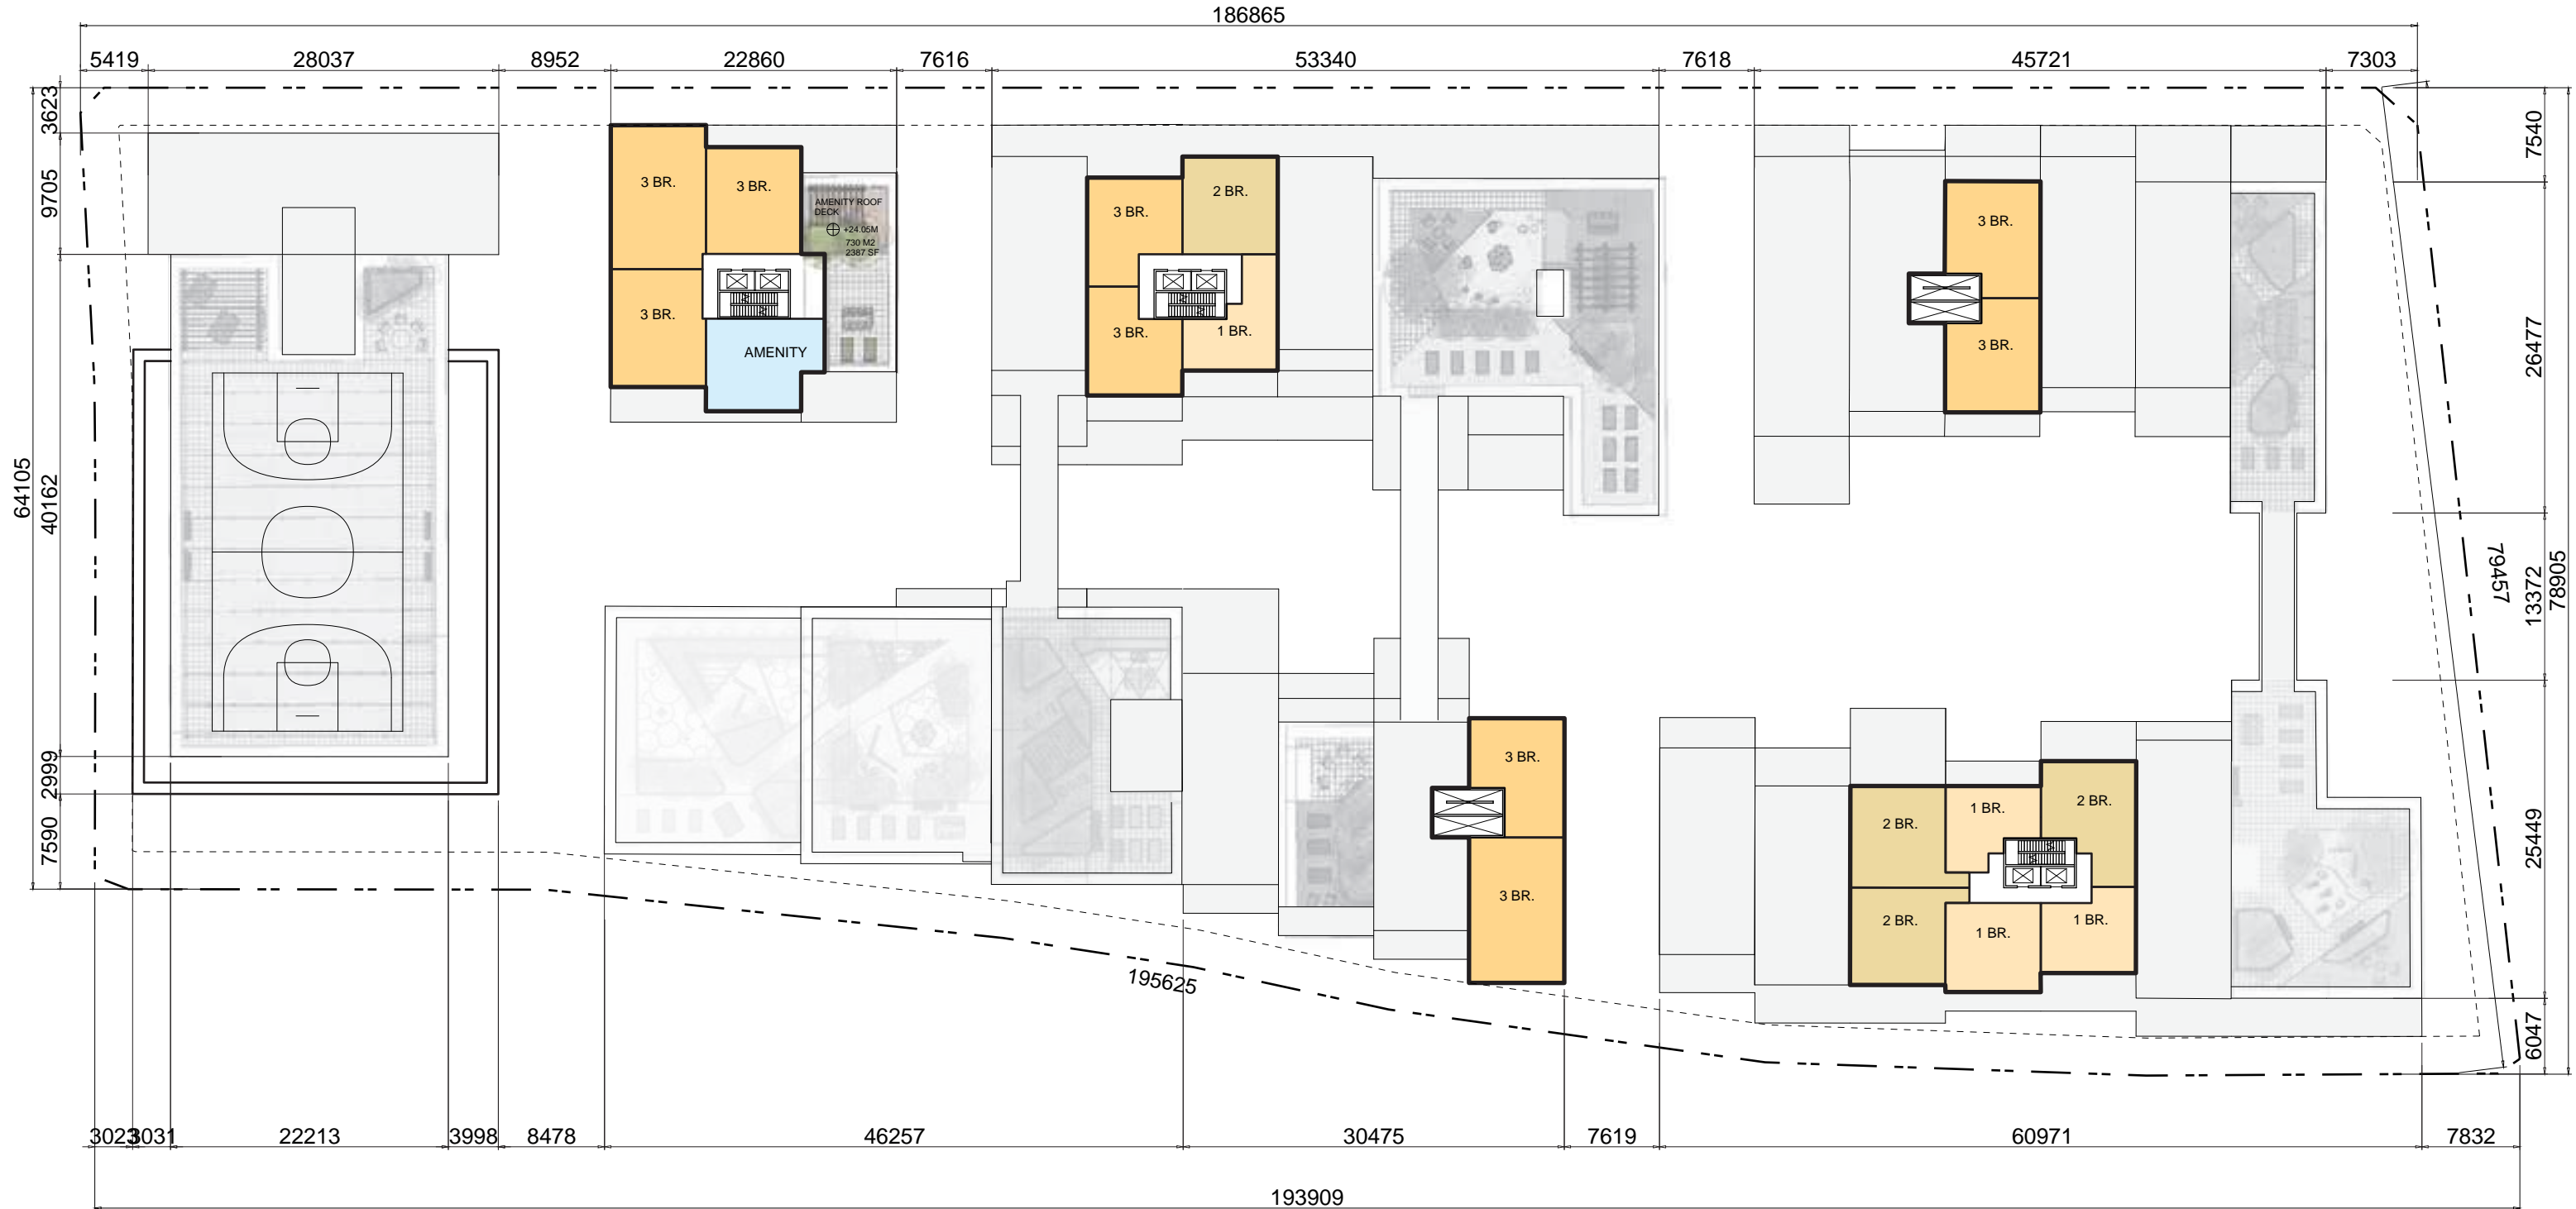

LEGEND

- CIRCULATION
 - CULTURAL CENTRE
 - RESIDENTIAL AMENITY SPACE
 - DAYCARE FACILITY
 - COMMERCIAL / OFFICE
 - PARKING
 - CRU
 - SERVICE
- 1 BR. 2 BR. 3 BR. RESIDENTIAL

TABLE OF AREAS

BUILDING E FLOORPLATE AREA	338 m2 (3640 SF)
BUILDING F FLOORPLATE AREA	263 m2 (2833 SF)
BUILDING G FLOORPLATE AREA	153 m2 (1642 SF)
BUILDING I FLOORPLATE AREA	173 m2 (1863 SF)
BUILDING J FLOORPLATE AREA	376 m2 (4047 SF)


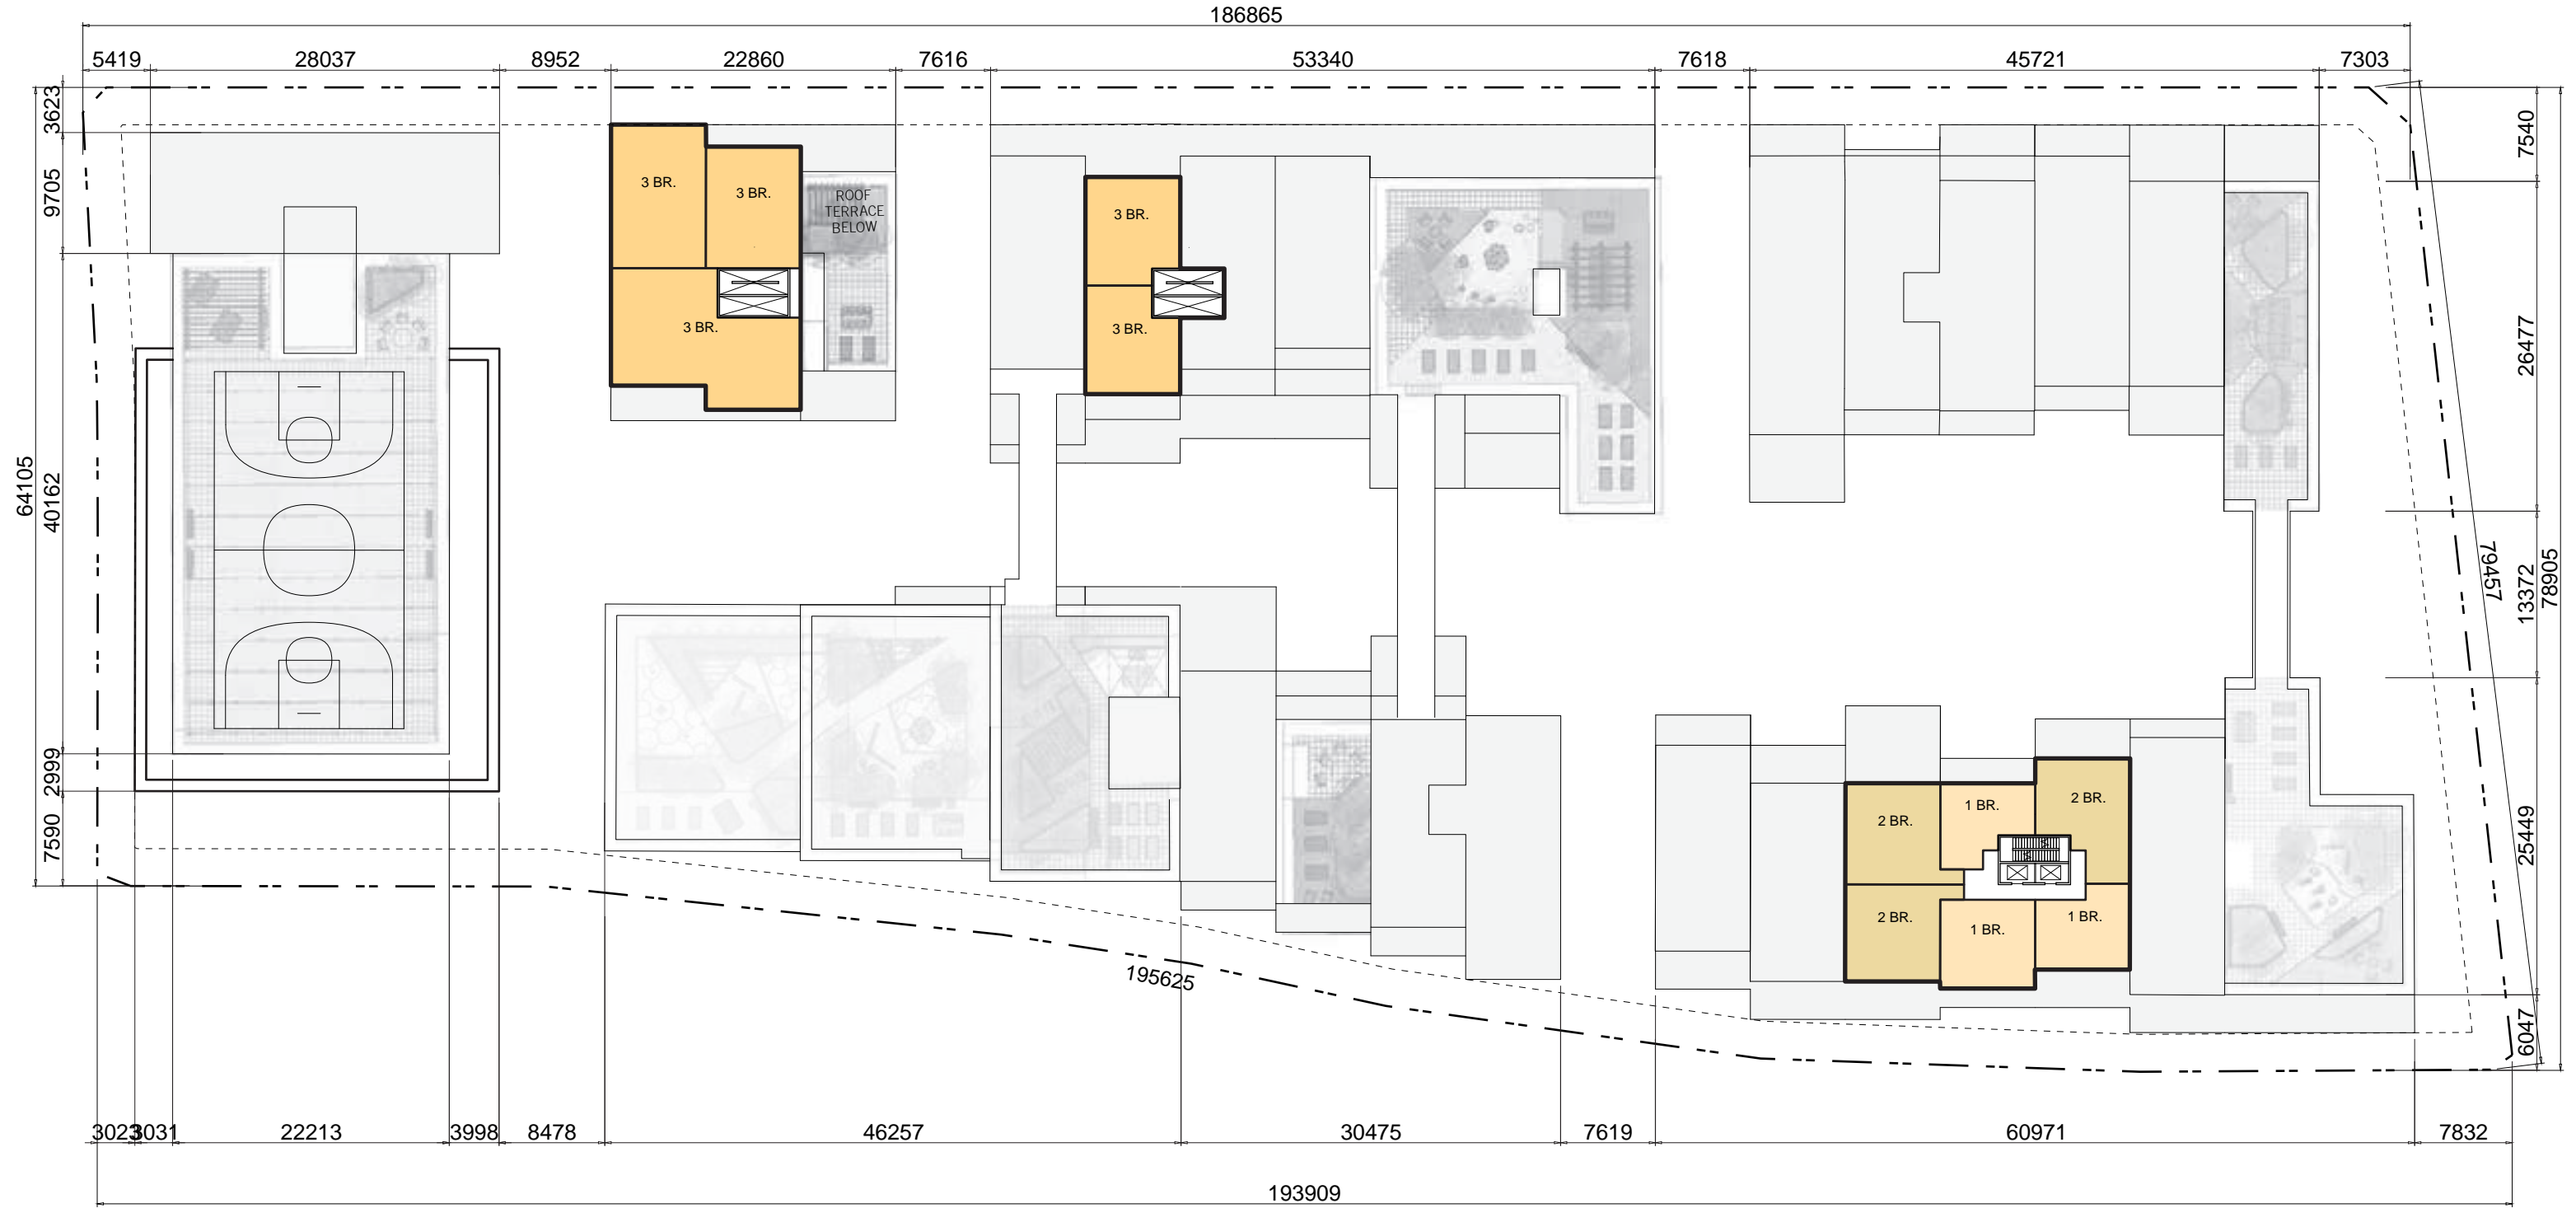


TABLE OF AREAS

BUILDING E FLOORPLATE AREA	321 m2 (3451 SF)
BUILDING F FLOORPLATE AREA	147 m2 (1580 SF)
BUILDING J FLOORPLATE AREA	376 m2 (4047 SF)

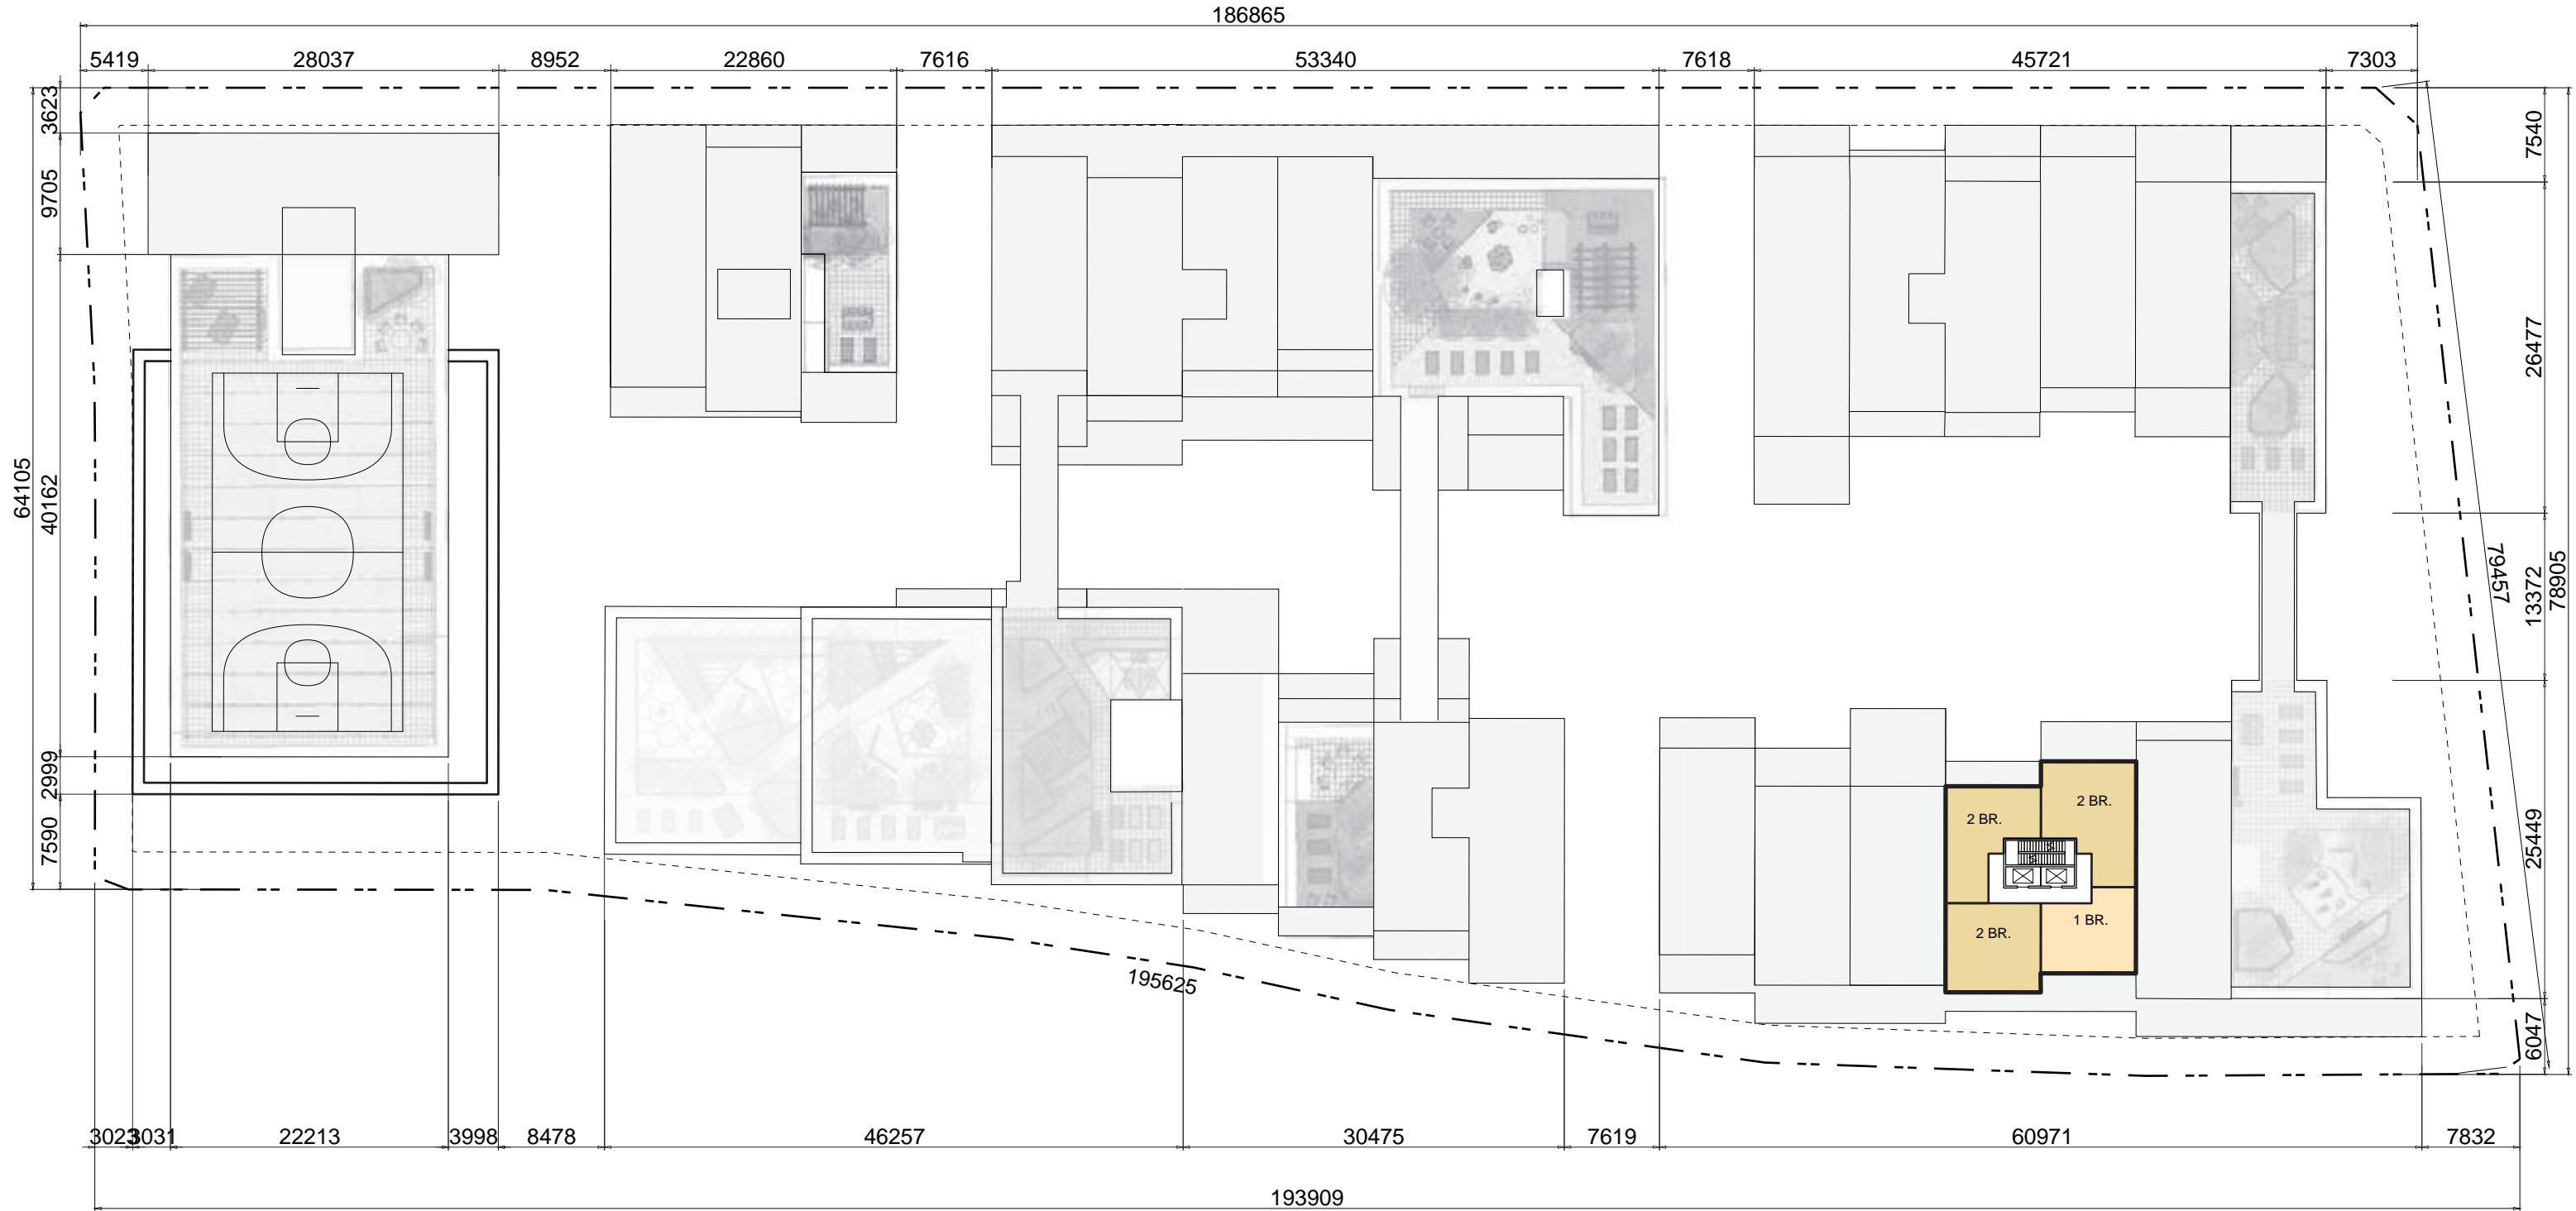

LEGEND

- | | | | |
|--|---------------------------|--|------------------|
| | CIRCULATION | | CULTURAL CENTRE |
| | RESIDENTIAL AMENITY SPACE | | DAYCARE FACILITY |
| | COMMERCIAL / OFFICE | | PARKING |
| | CRU | | SERVICE |
| | 1 BR. | | |
| | 2 BR. | | |
| | 3 BR. | | |
| | RESIDENTIAL | | |

TABLE OF AREAS

BUILDING J FLOORPLATE AREA 255 m2 (2740 SF)


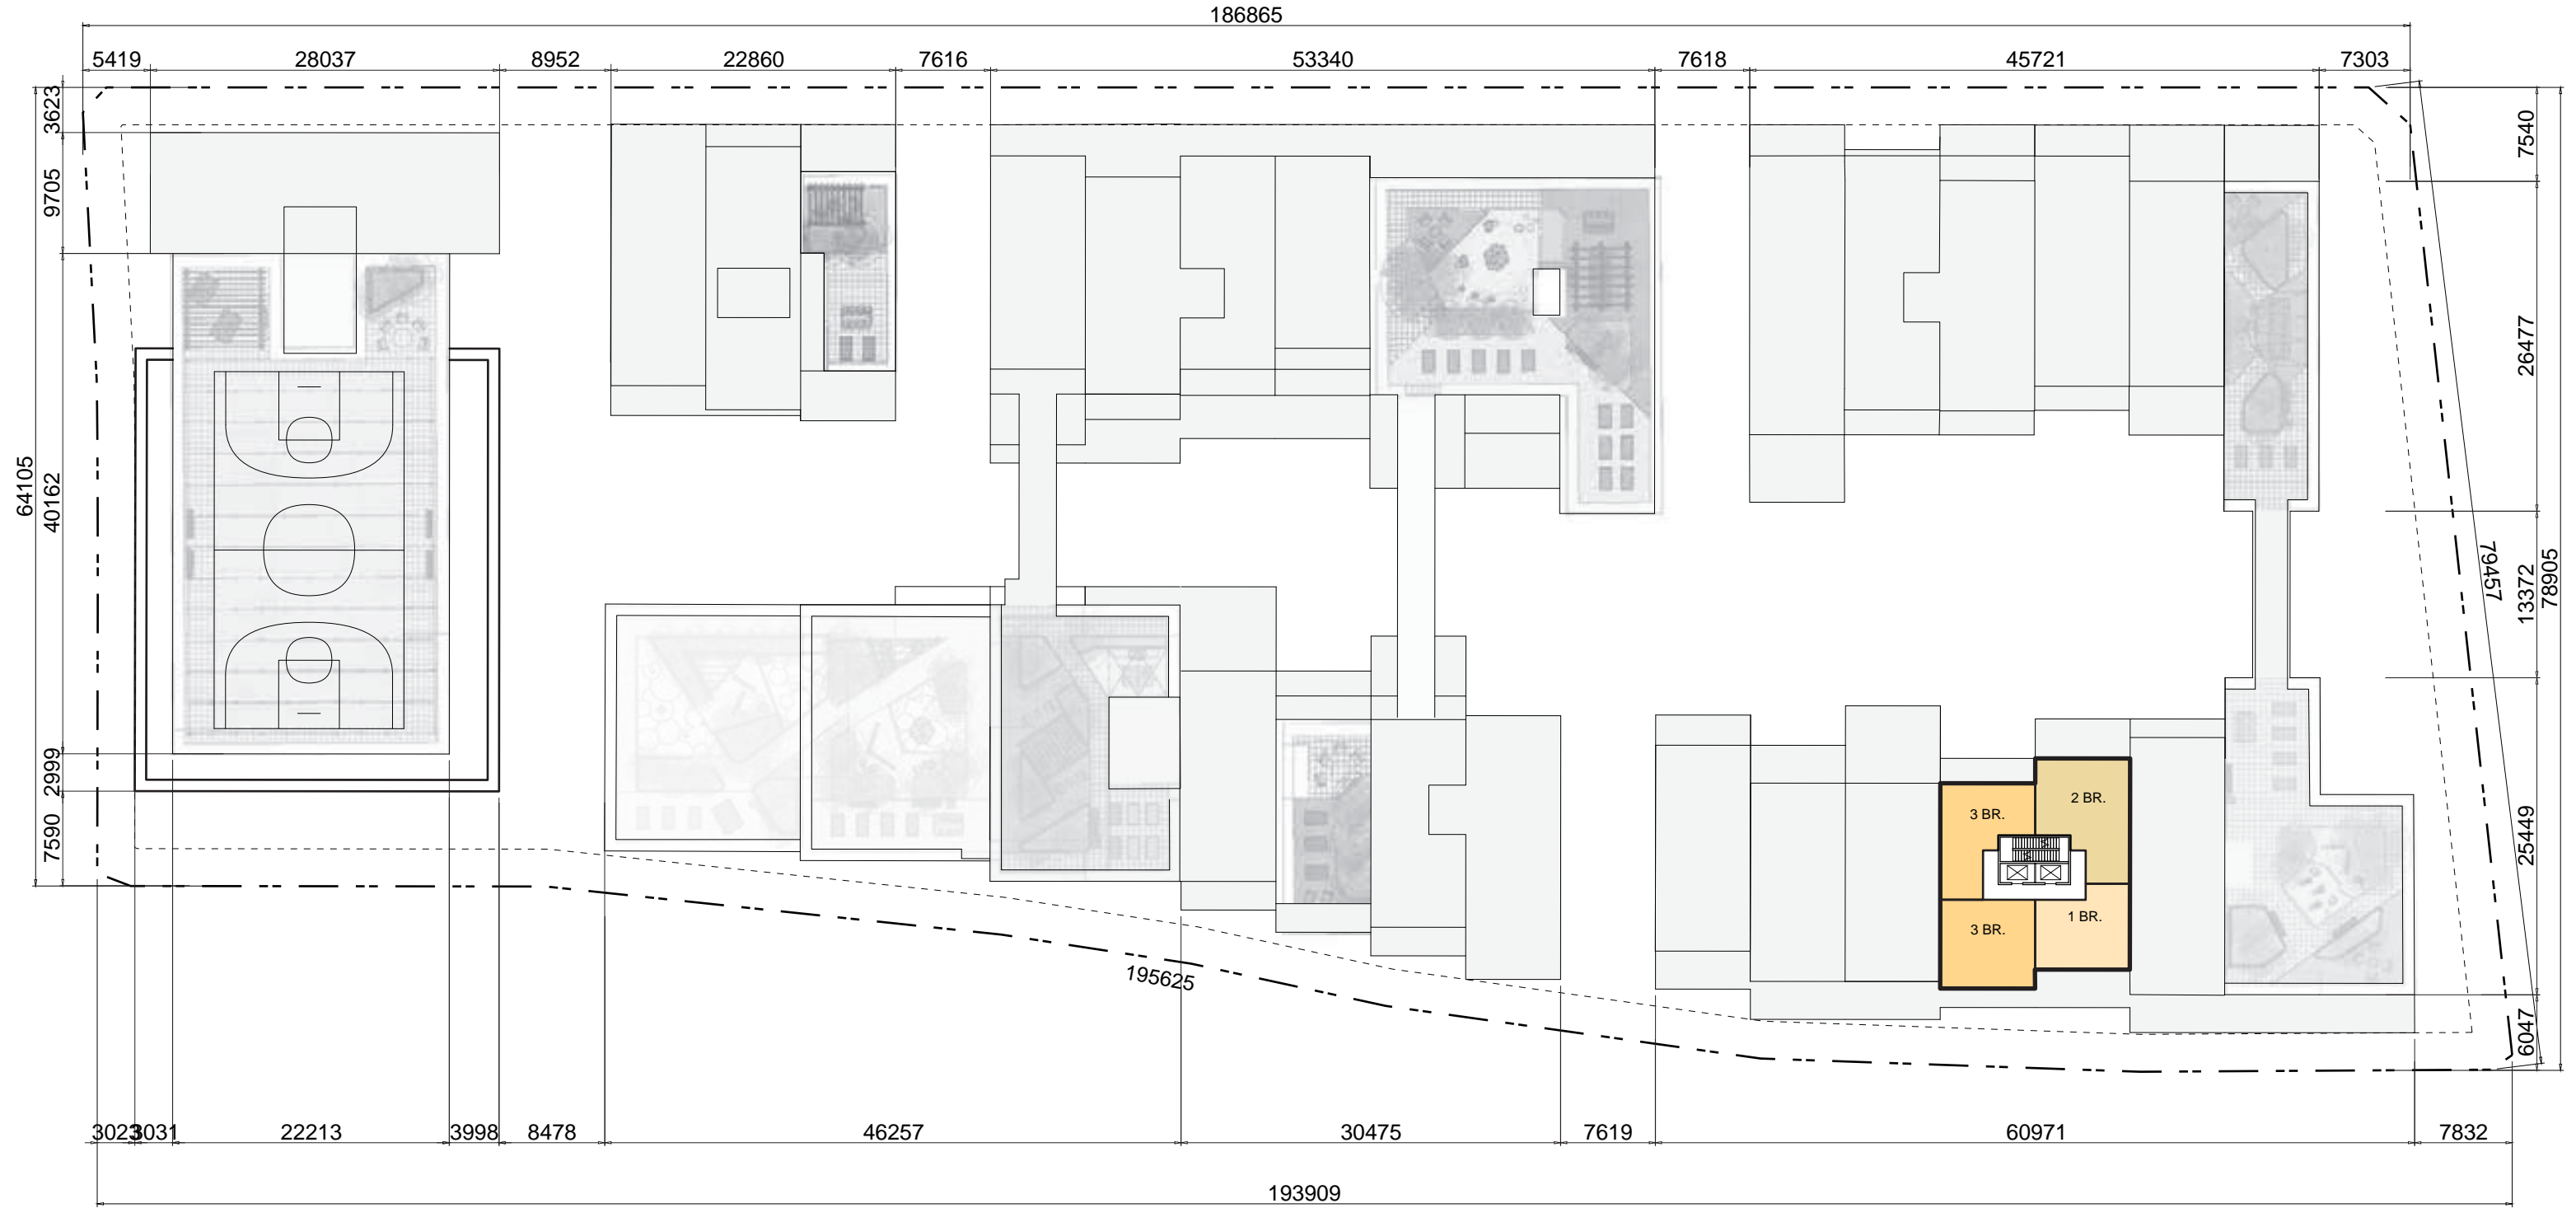


TABLE OF AREAS

BUILDING J FLOORPLATE AREA _____ 255 m2 (2740 SF)

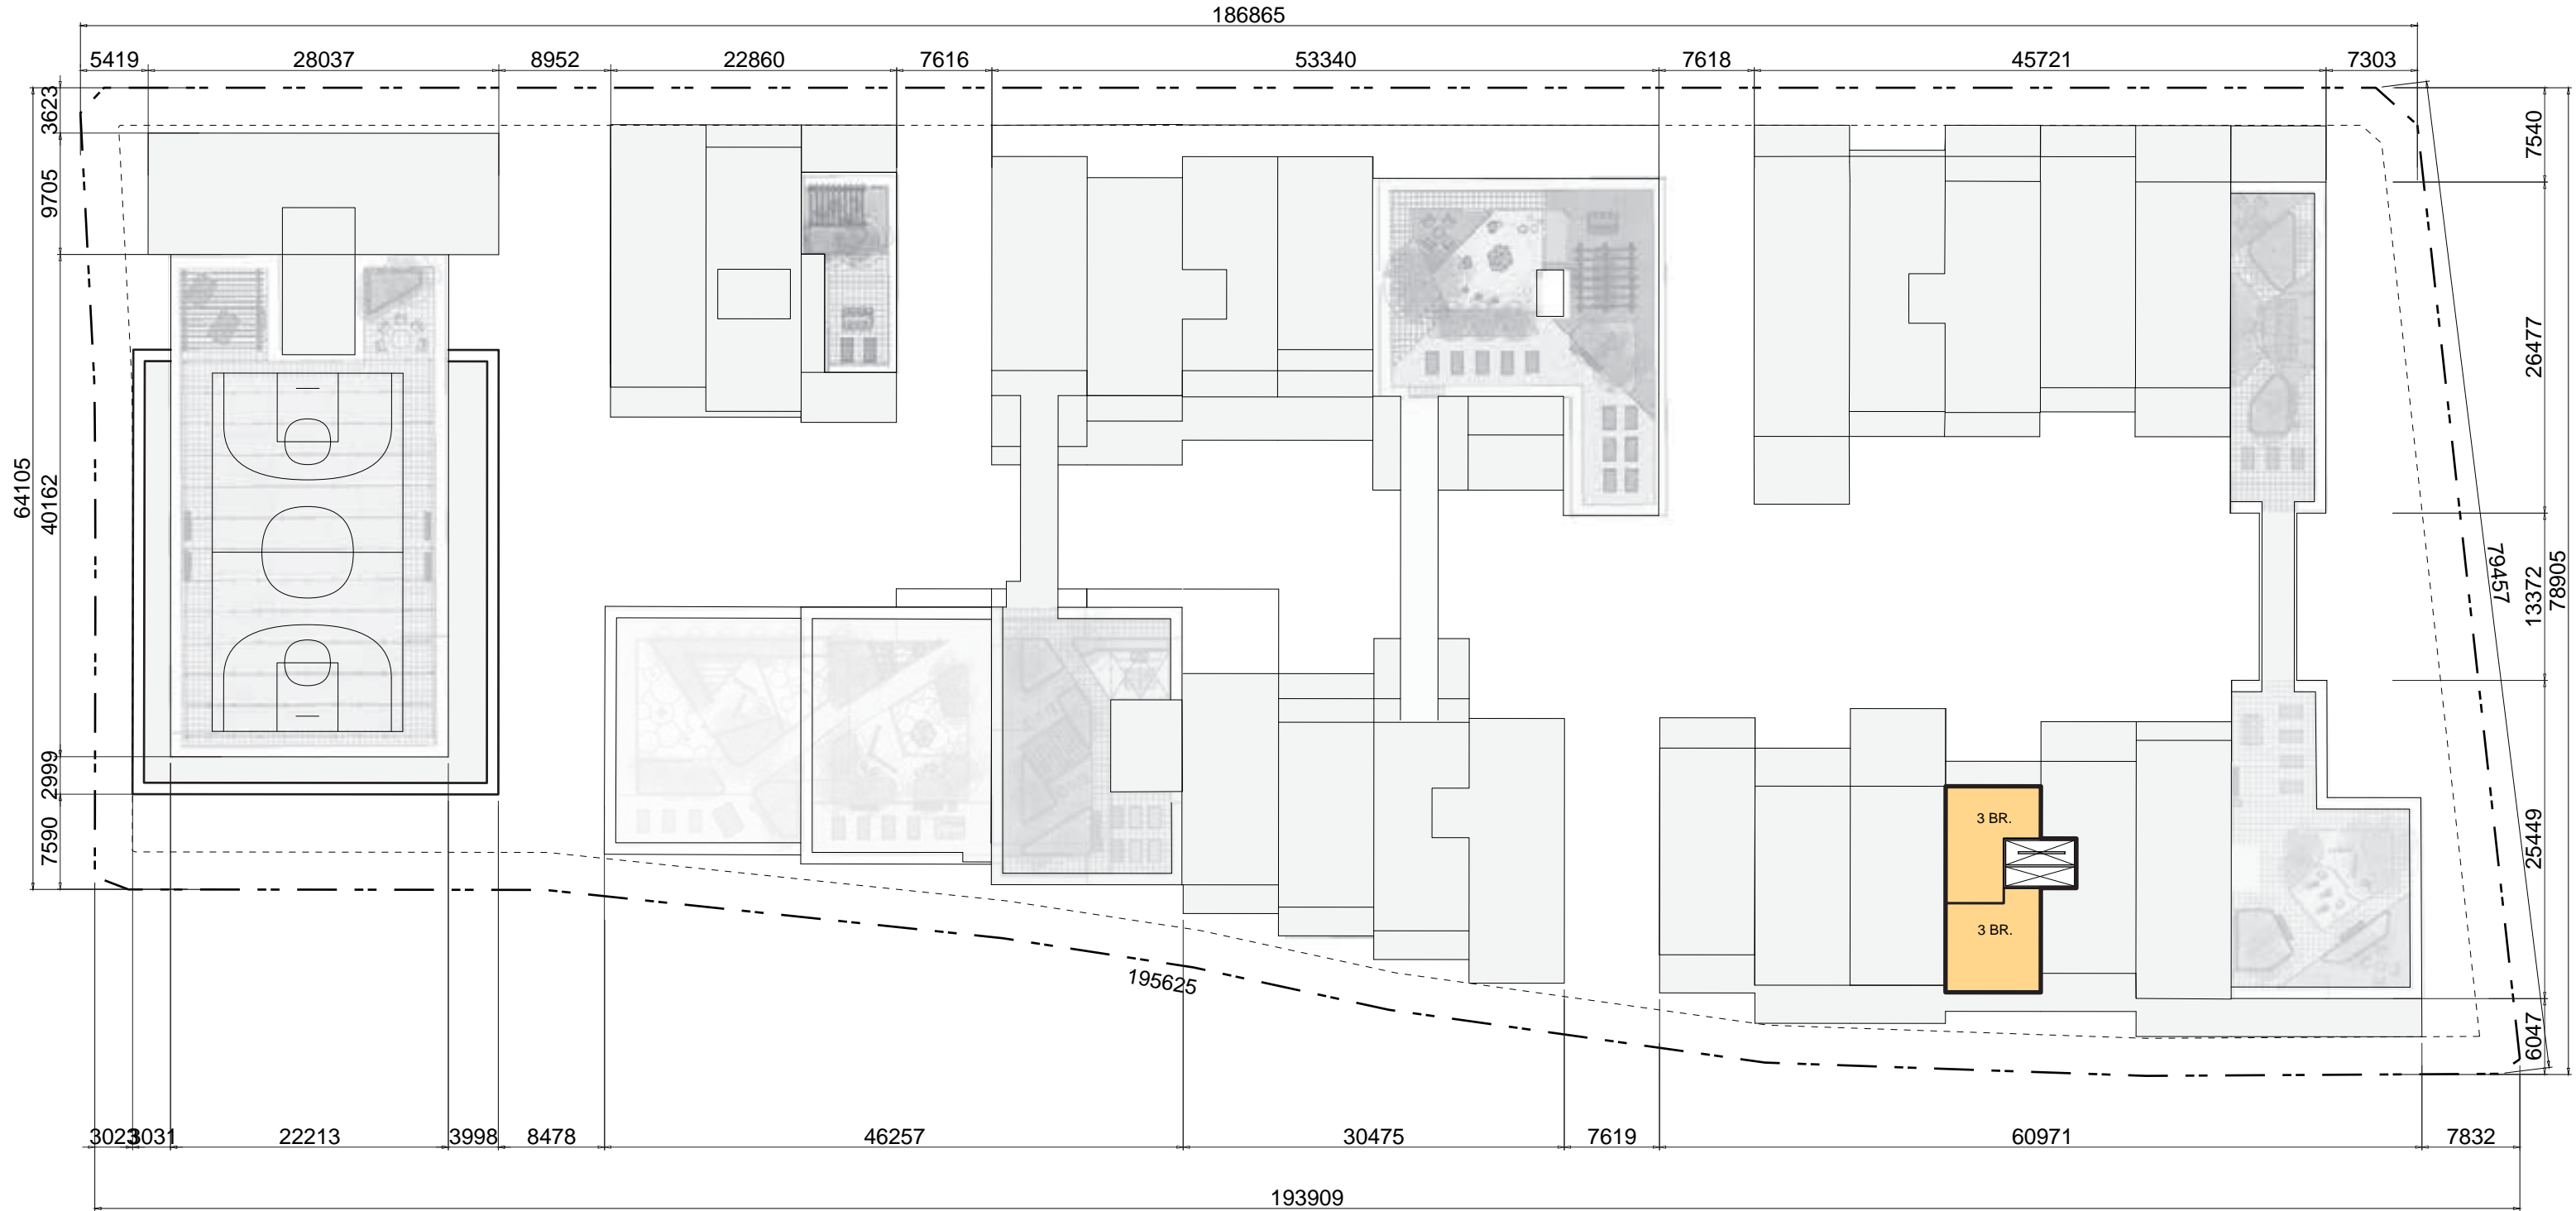

LEGEND

- 1 BR
- 2 BR
- 3 BR
- RESIDENTIAL
- CIRCULATION
- RESIDENTIAL AMENITY SPACE
- COMMERCIAL / OFFICE
- CRU
- CULTURAL CENTRE
- DAYCARE FACILITY
- PARKING
- SERVICE

TABLE OF AREAS

BUILDING J FLOORPLATE AREA _____ 137 m2 (1472 SF)



Roof Level Plan 1:500