



10.0 STREETSCAPES /

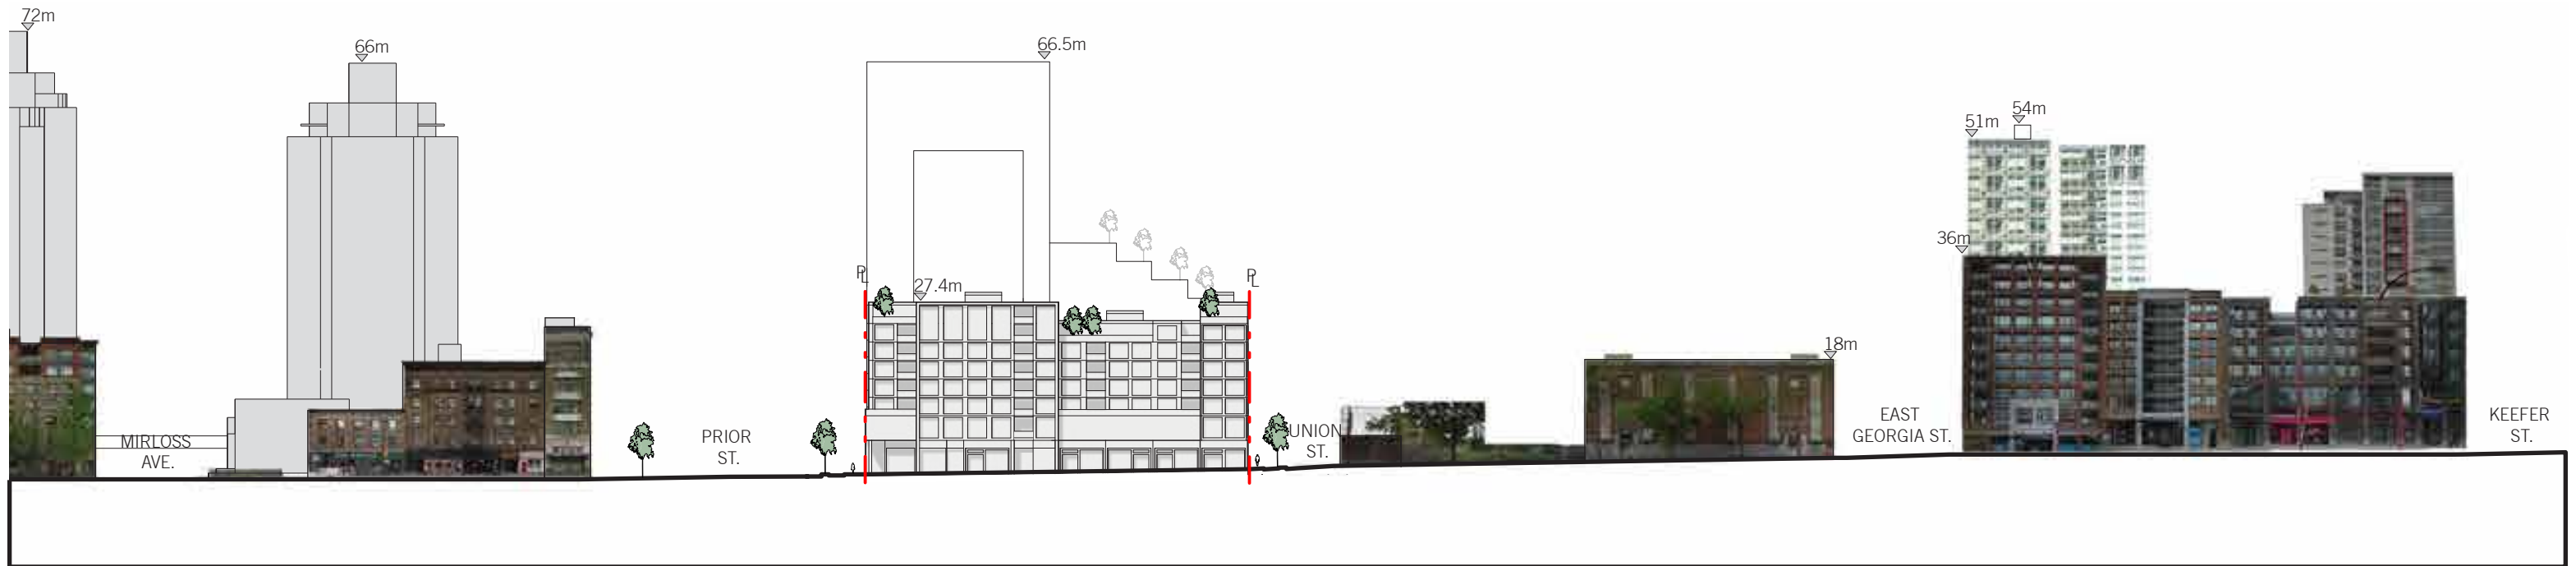


Main St Streetscape (Looking West) Scale 1:1000

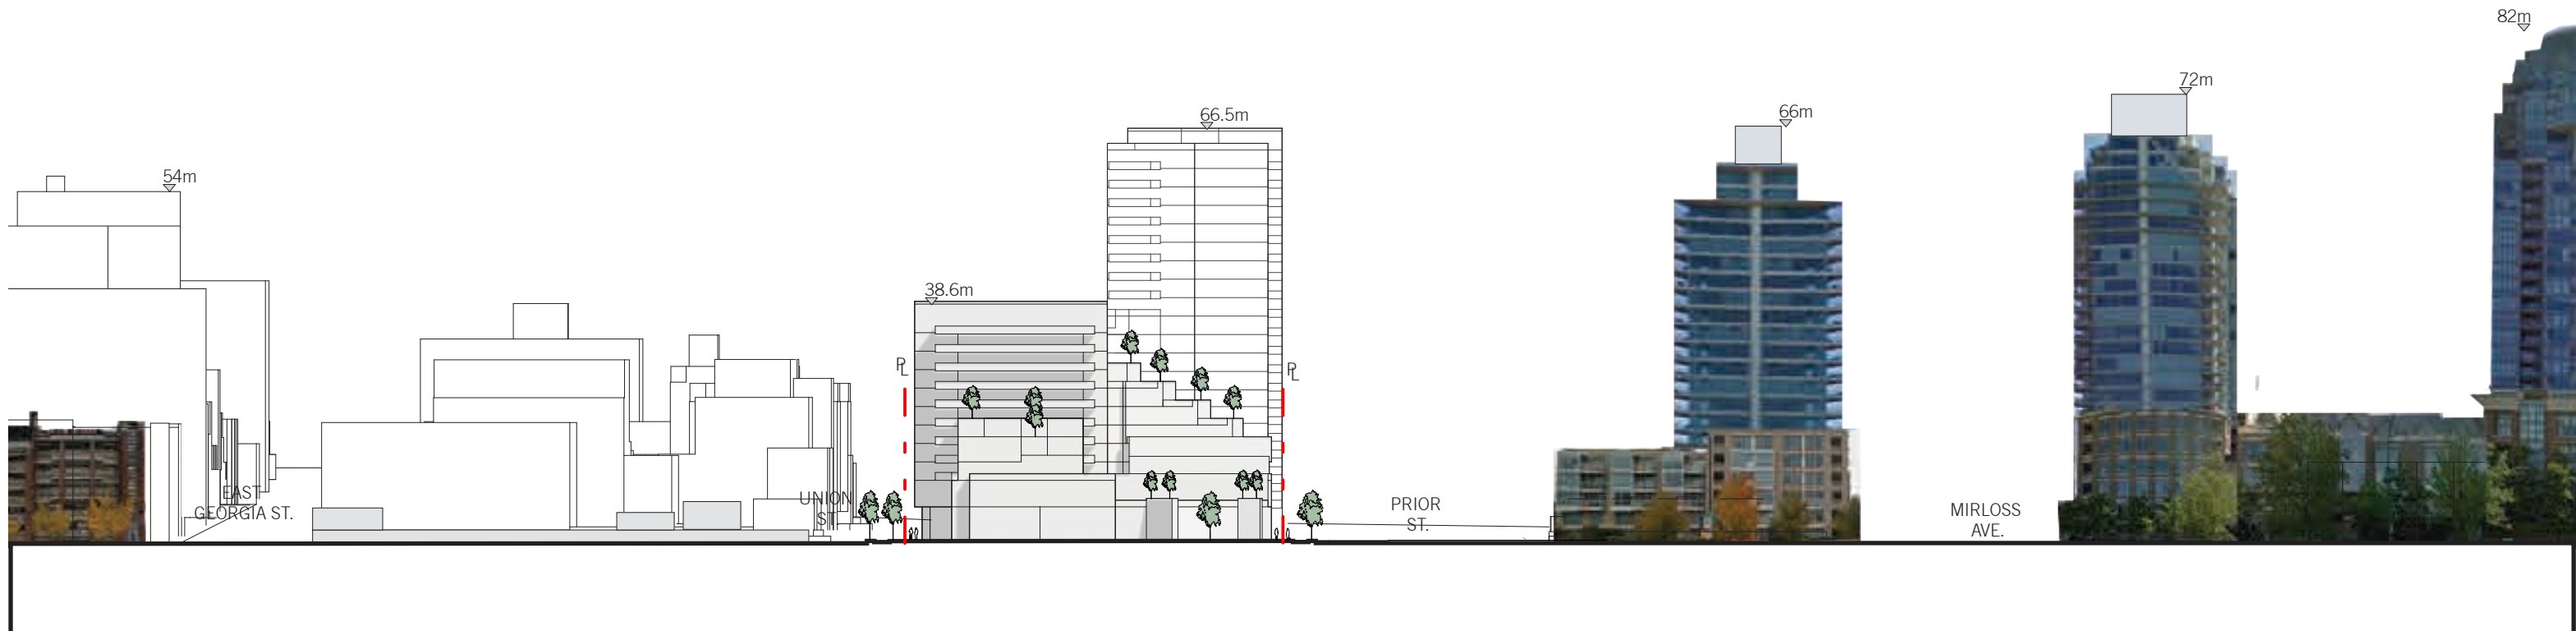


Quebec St Streetscape Scale 1:1000

10.0 STREETSAPES /

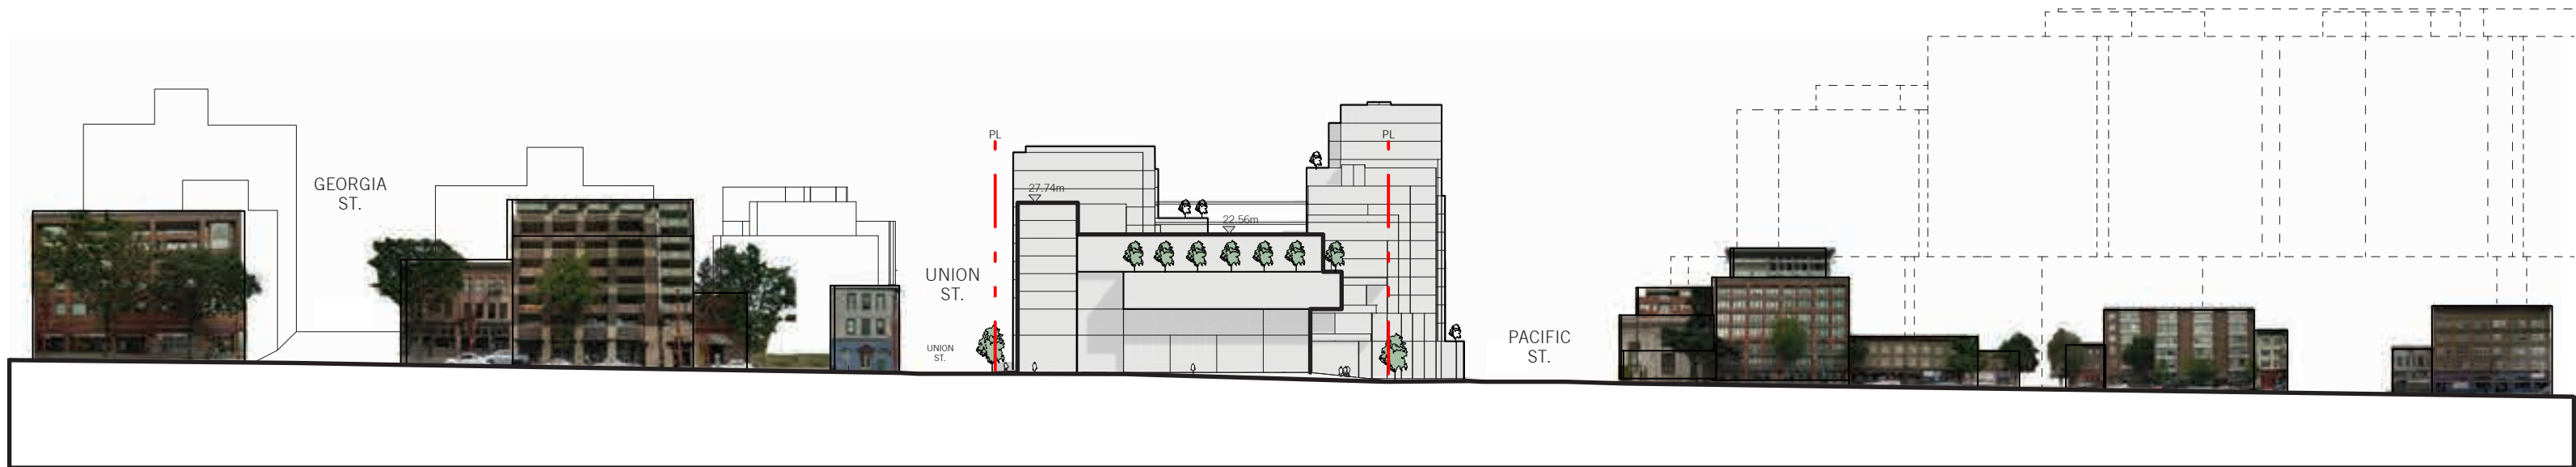

Main St Streetscape (Looking East)


Scale 1:1000

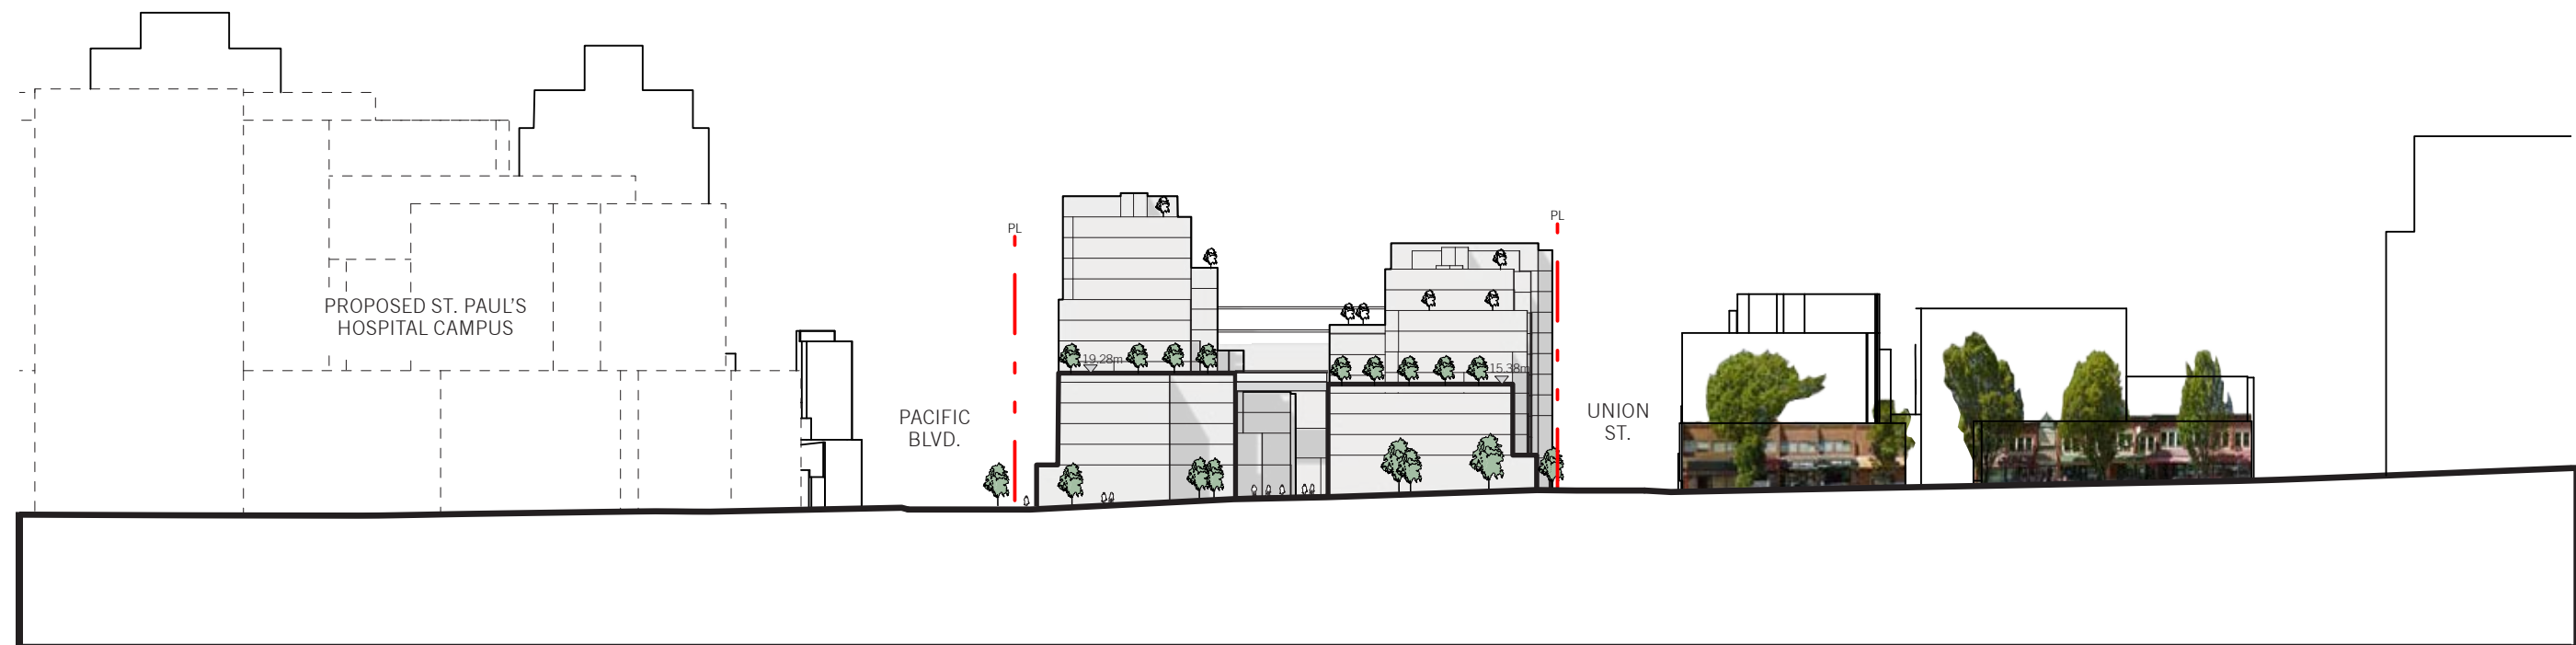

Gore Ave. Streetscape


Scale 1:1000

10.0 STREETSAPES /

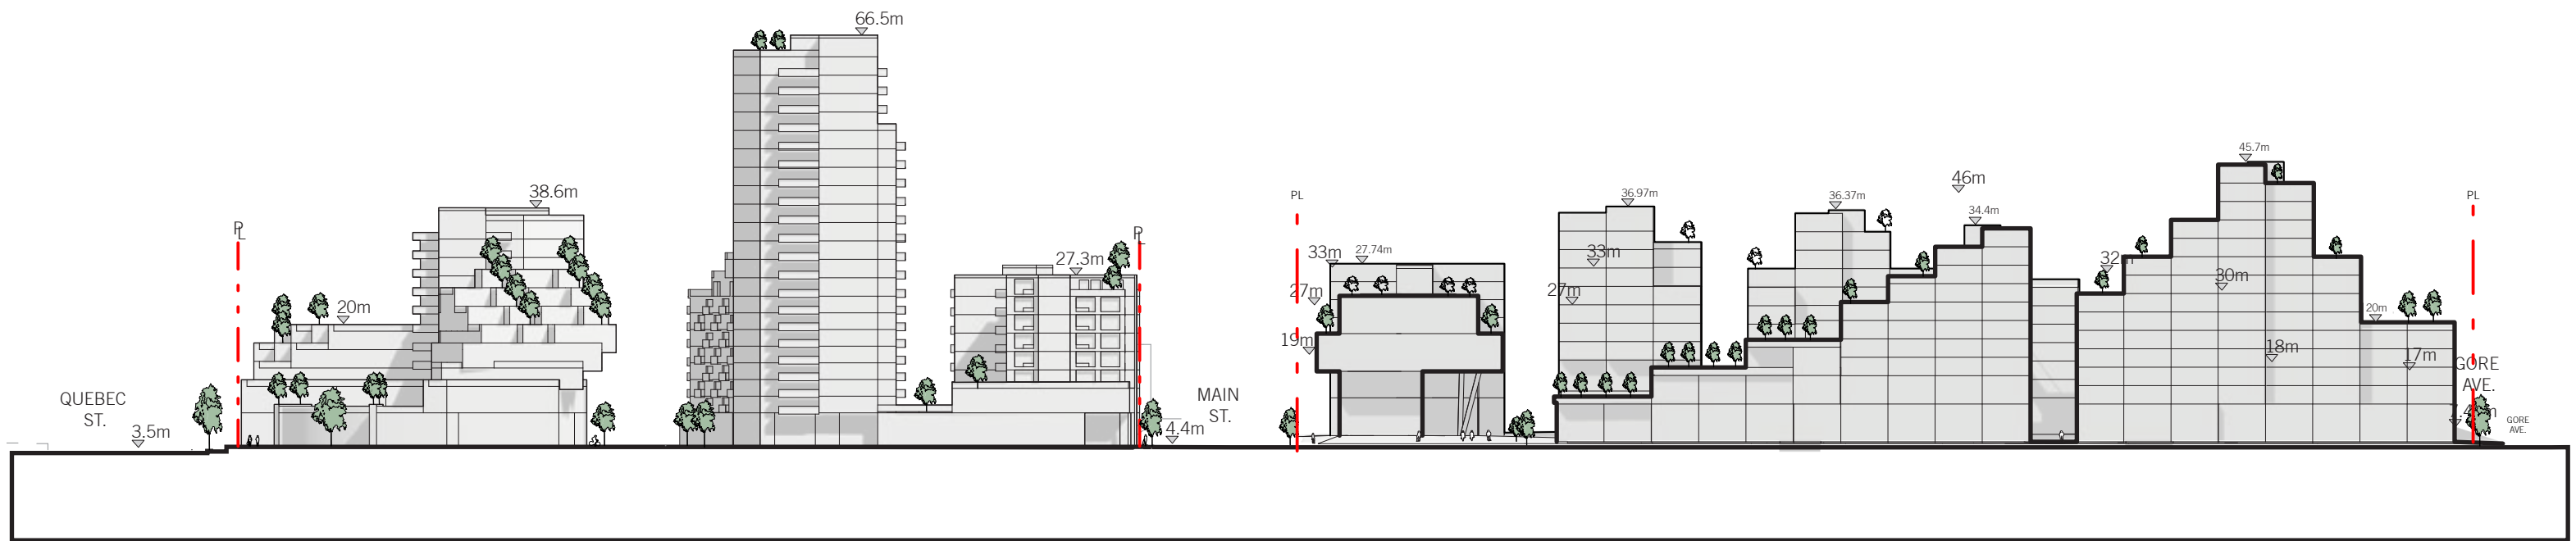

Prior St / New Pacific Blvd. Streetscape

Scale 1:1000

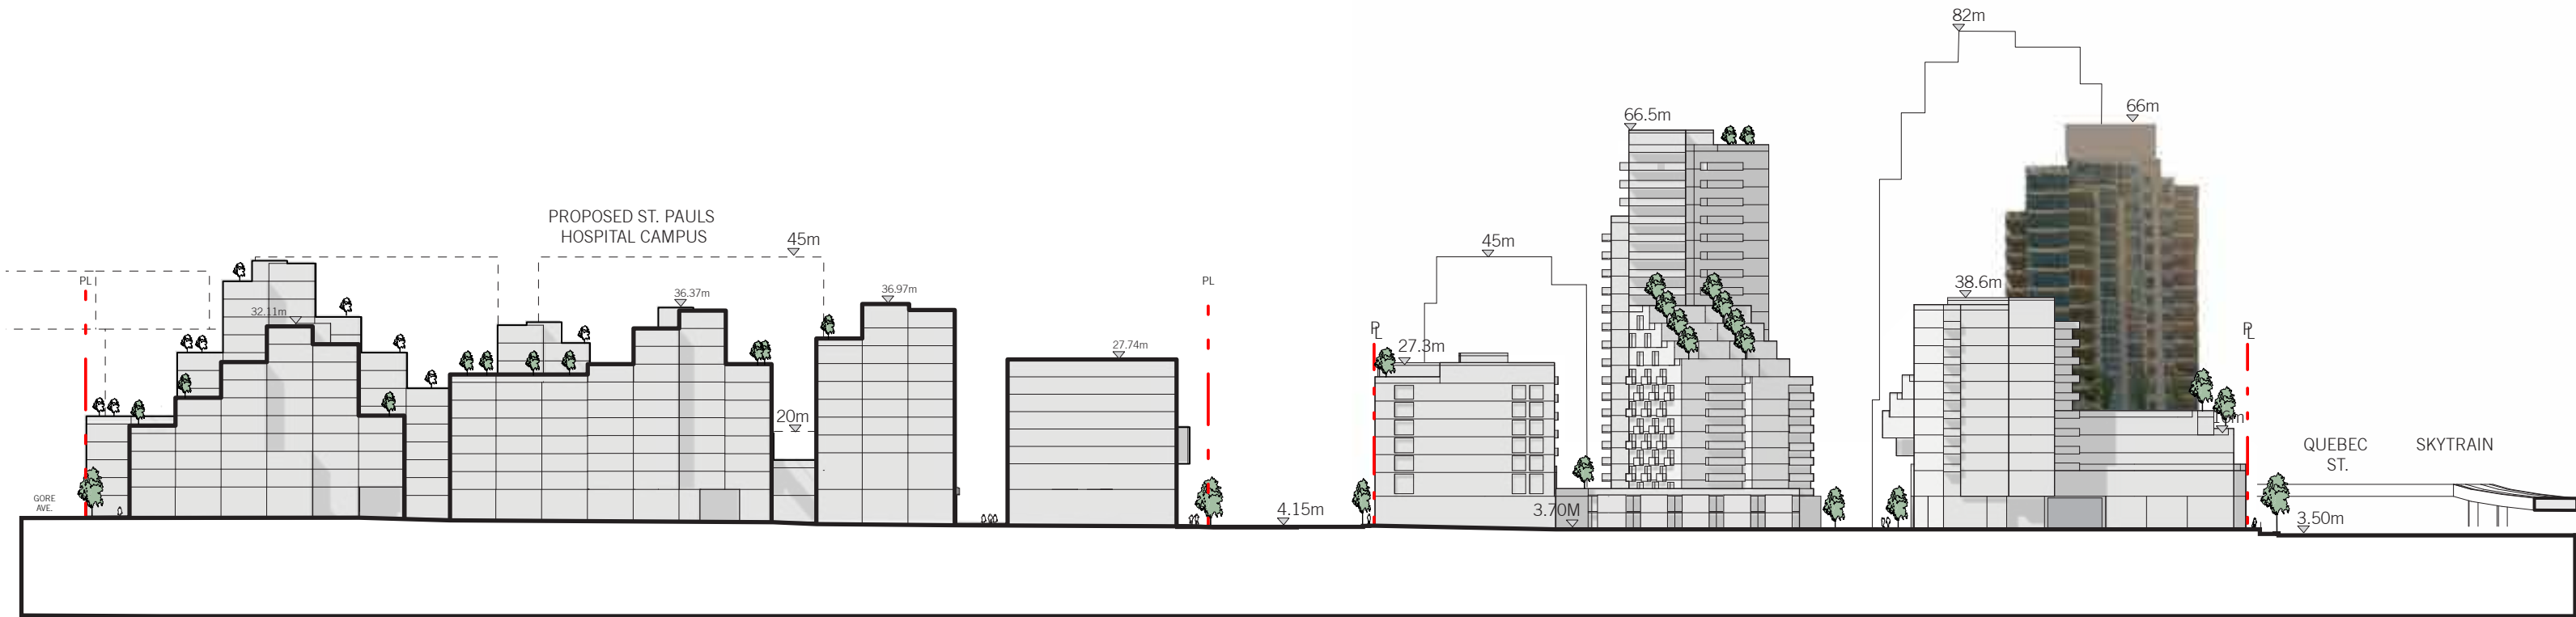

Union St. Streetscape